






INDEX TO DRAWINGS	
SHEET NO.	DESCRIPTION
1	TITLE SHEET
2	STANDARD PLANS SUMMARY
3	GENERAL NOTES, LEGEND, AND ABBREVIATIONS
4	GRADING NOTES
5 - 8	UTILITY NOTES
9 - 10	WATER POLLUTION AND EROSION CONTROL NOTES
11 -12	BEST MANAGEMENT PRACTICE NOTES AND DETAILS
13	EROSION CONTROL PLAN - KAMEHAMEHA HIGHWAY
14	EROSION CONTROL PLAN - KANEOHE BAY DRIVE
15 - 16	TYPICAL BIOSWALE SECTION
17 -21	BIOSWALE PLANS - INTERSTATE ROUTE H-3
22 - 29	BIOSWALE PROFILE - INTERSTATE ROUTE H-3
30	BIOSWALE PLAN AND PROFILE - KAMEHAMEHA HIGHWAY
31	KAHEOHE BAY DRIVE BMP RETROFIT PLAN
32	KAHEOHE BAY DRIVE BMP RETROFIT SECTIONS
33	KAHEOHE BAY DRIVE BMP RETROFIT DETAILS
34 - 35	BIOSWALE DETAILS
36 - 43	TRAFFIC CONTROL PLANS

STATE OF HAWAII
DEPARTMENT OF TRANSPORTATION
HIGHWAYS DIVISION
HONOLULU, HAWAII

PLANS FOR
**MISCELLANEOUS PERMANENT
BEST MANAGEMENT PRACTICES
ON OAHU**
PROJECT NO. HWY-O-02-11

DISTRICT OF KOOLAUPOKO
ISLAND OF OAHU

FED. ROAD DIST. NO.	STATE	PROJ. NO.	FISCAL YEAR	SHEET NO.	TOTAL SHEETS
HAWAII	HAW.	HWY-O-02-11	2012	1	43

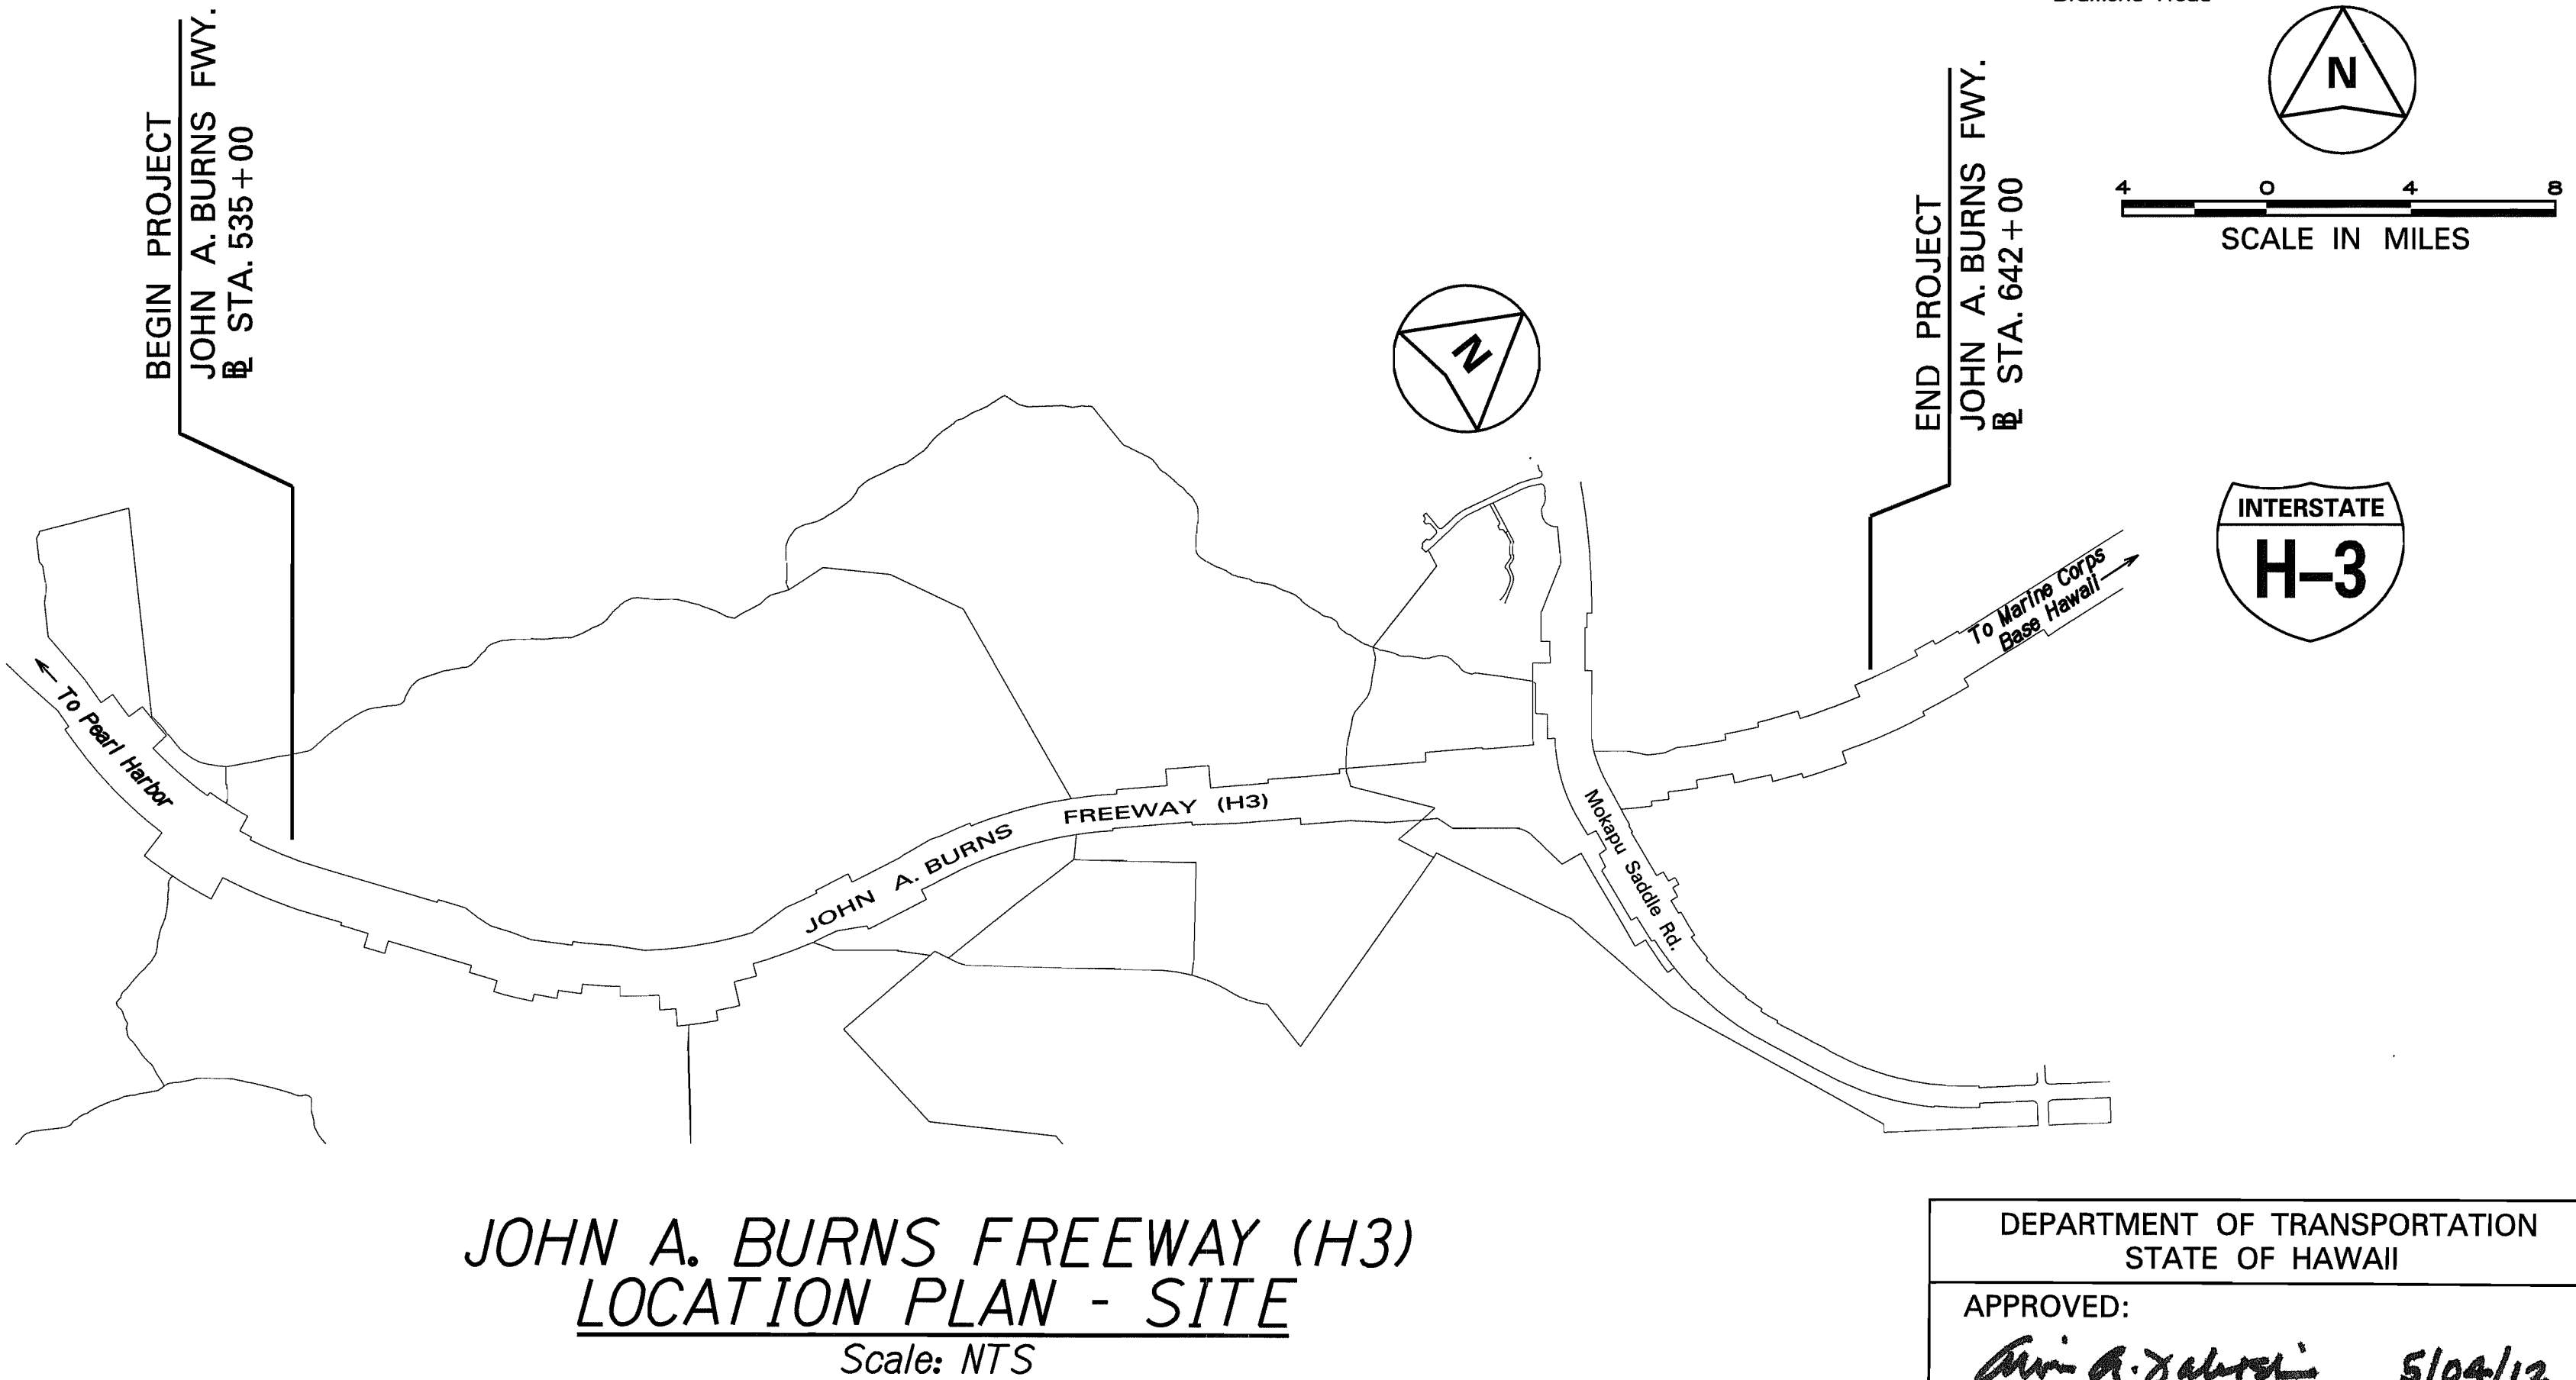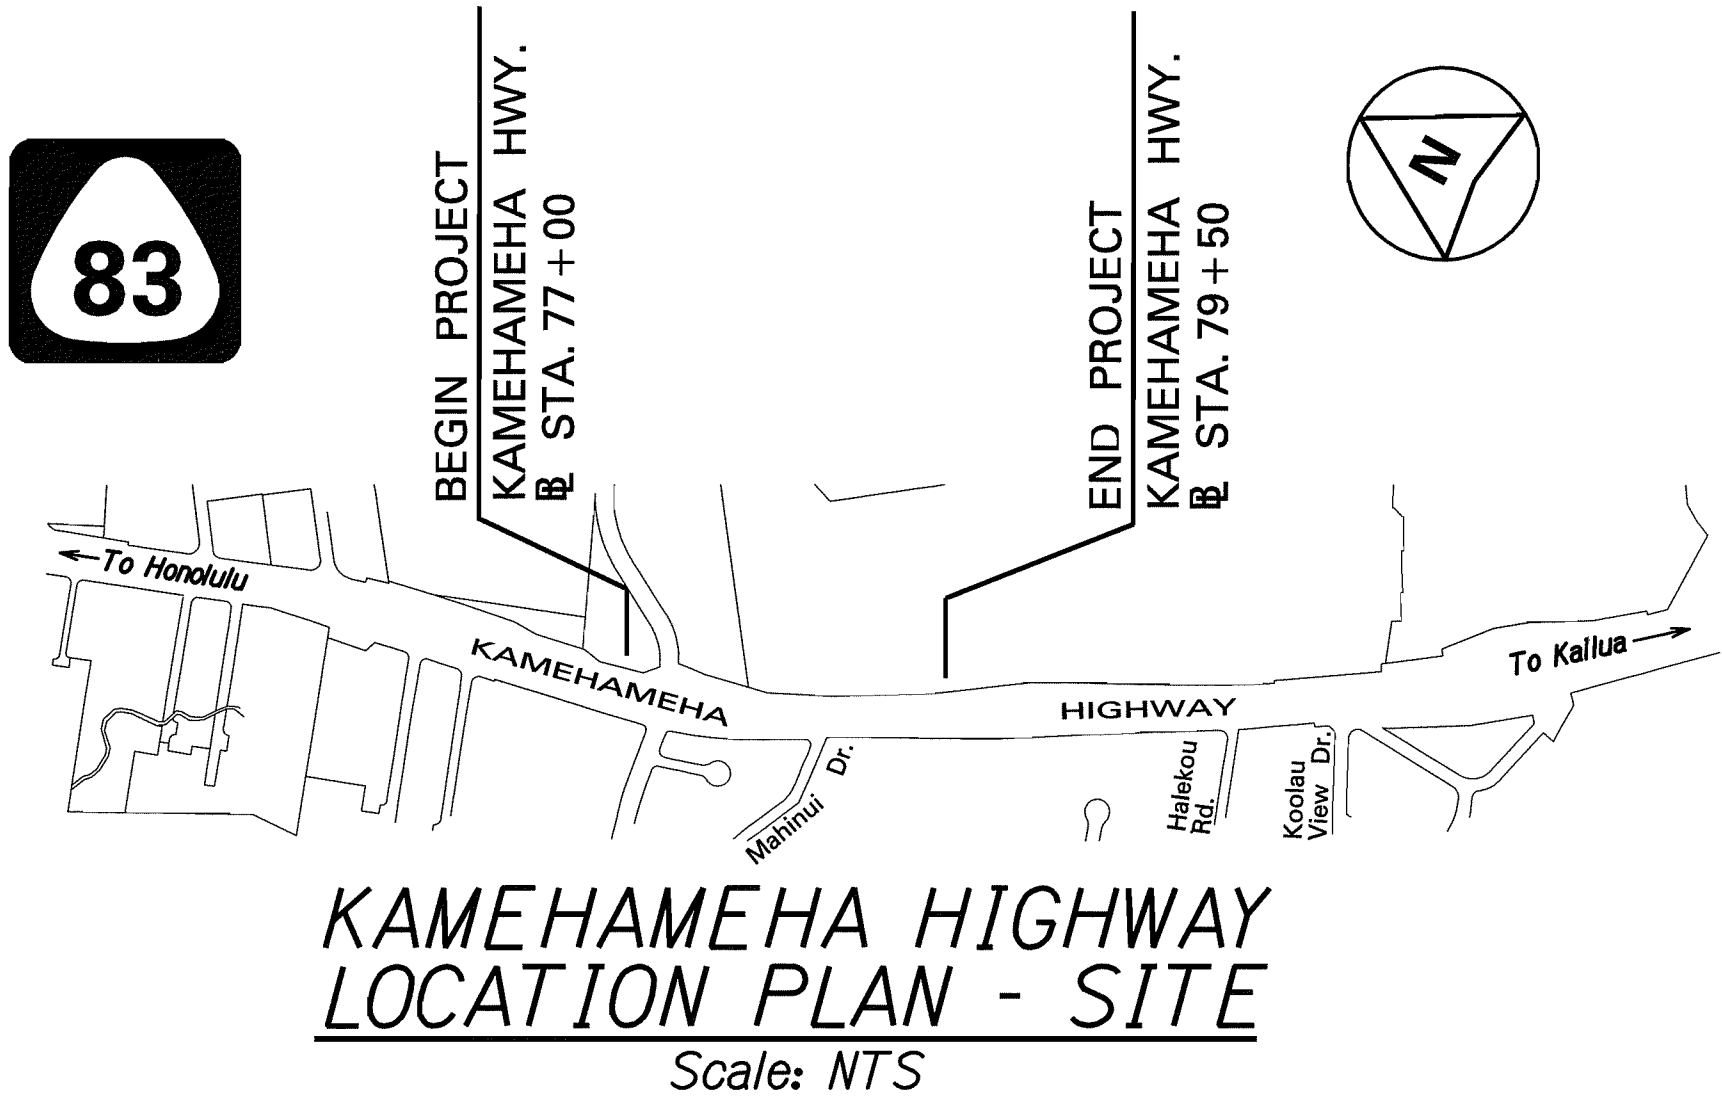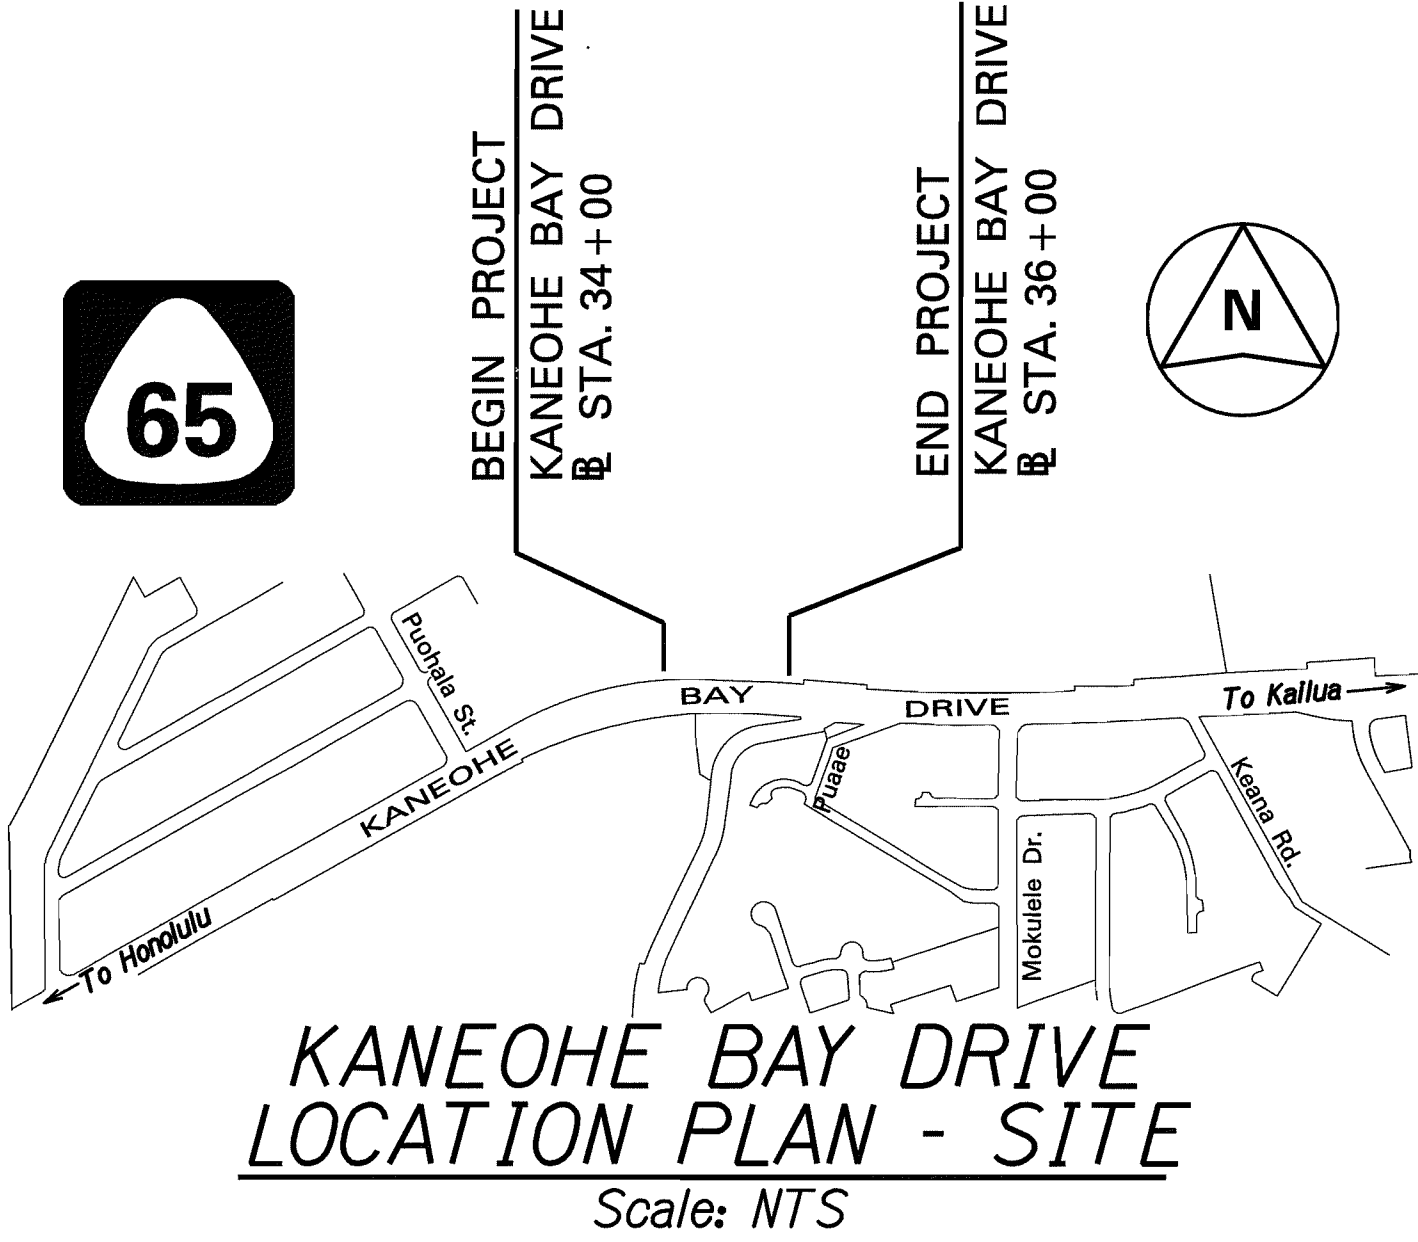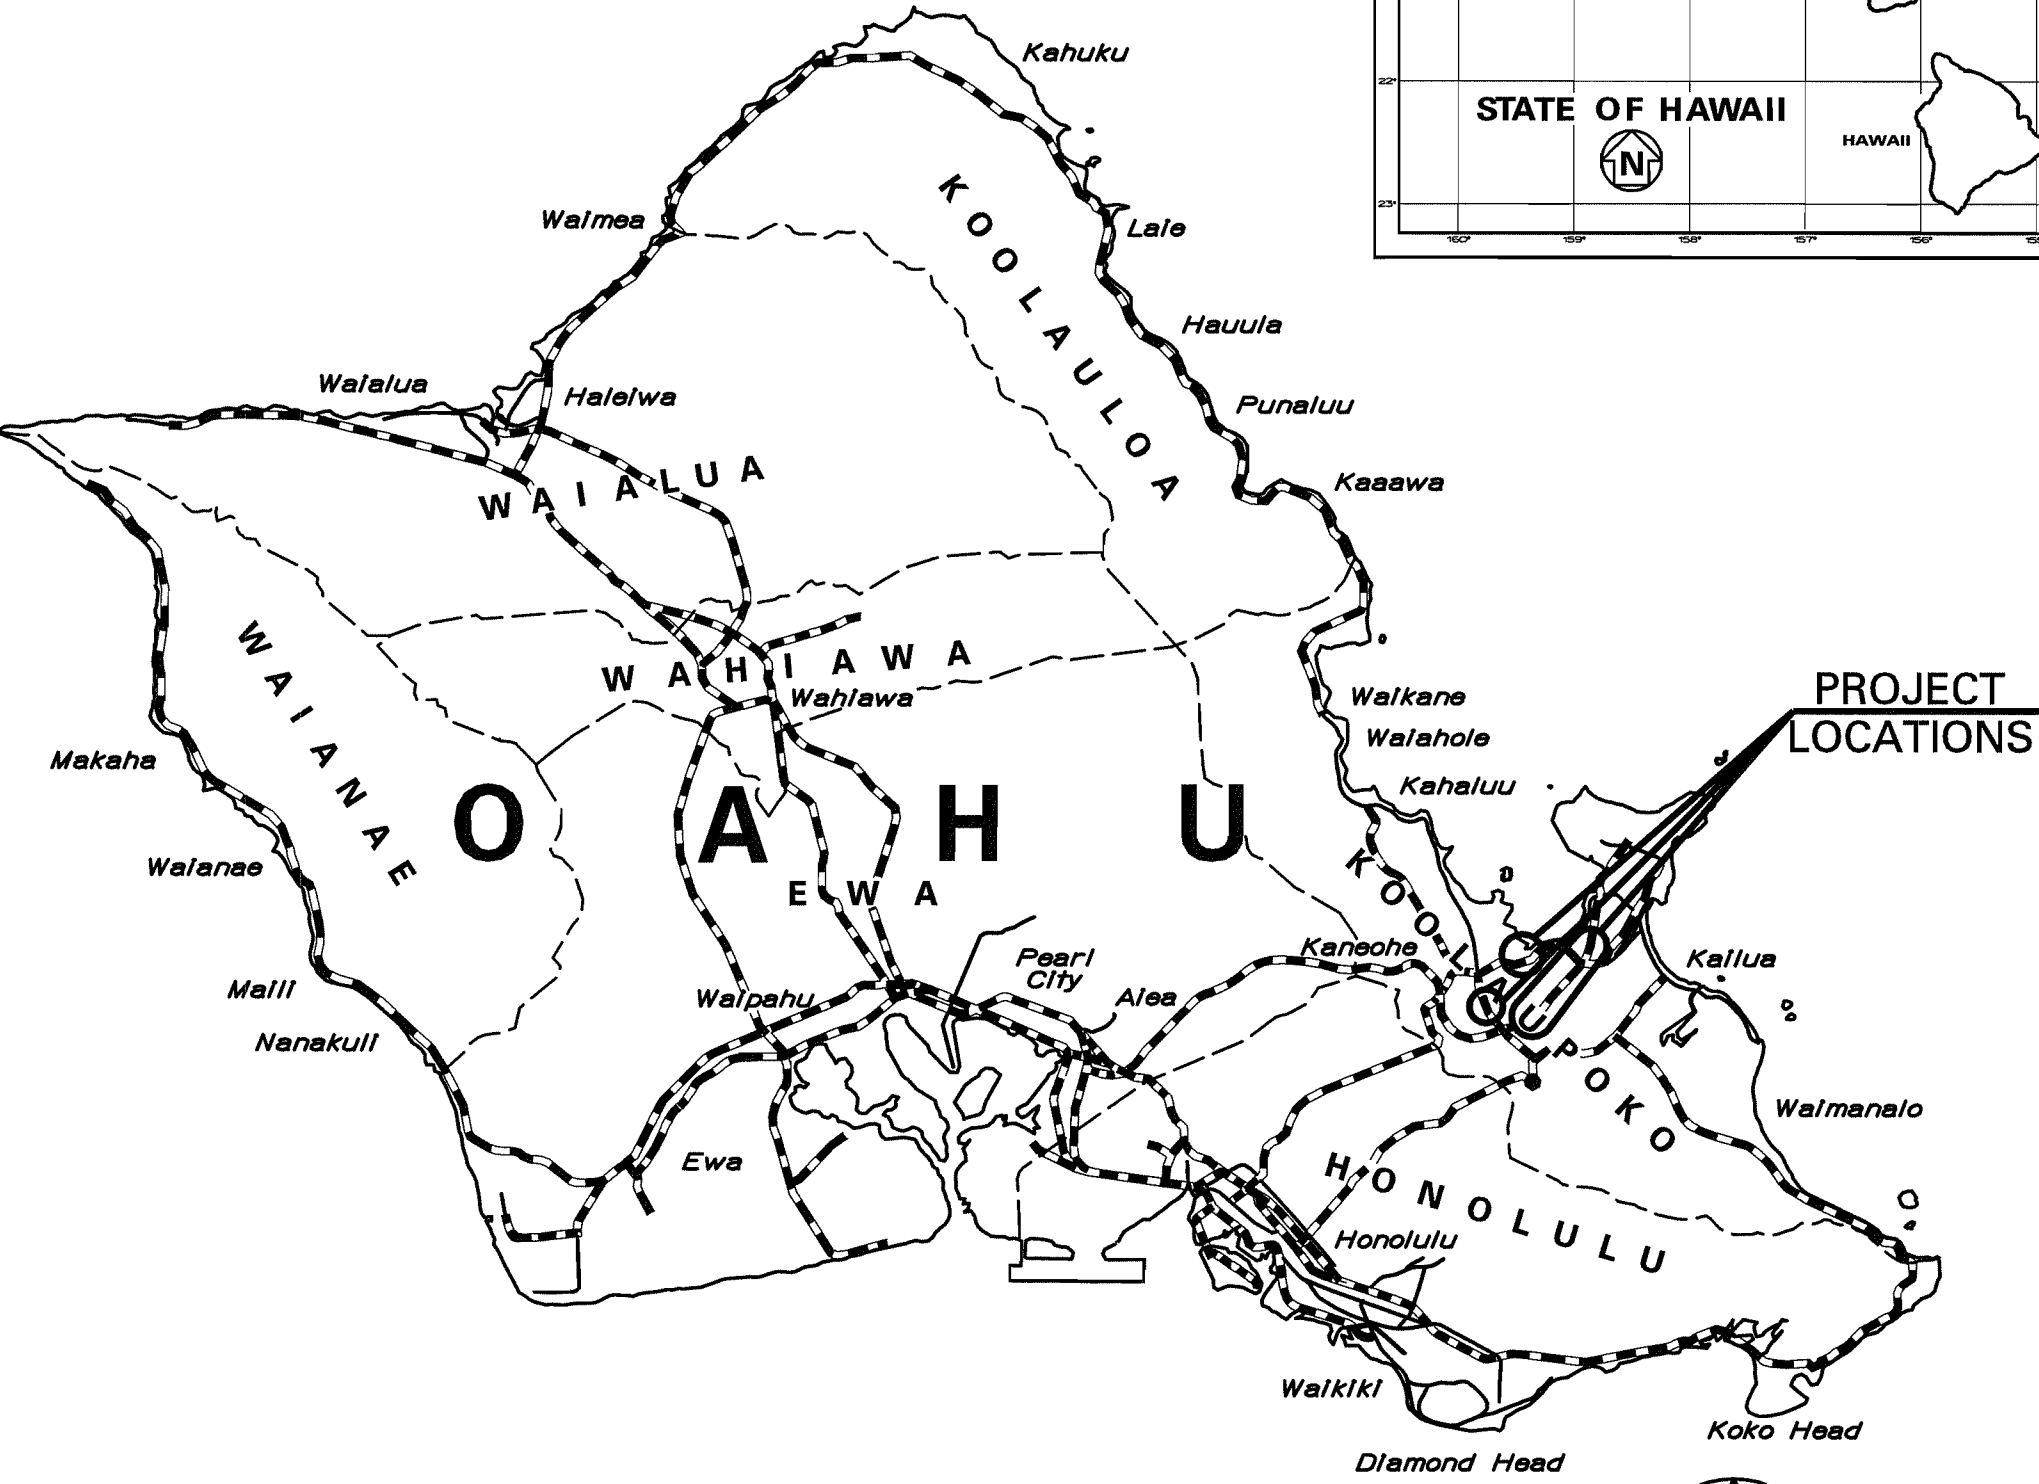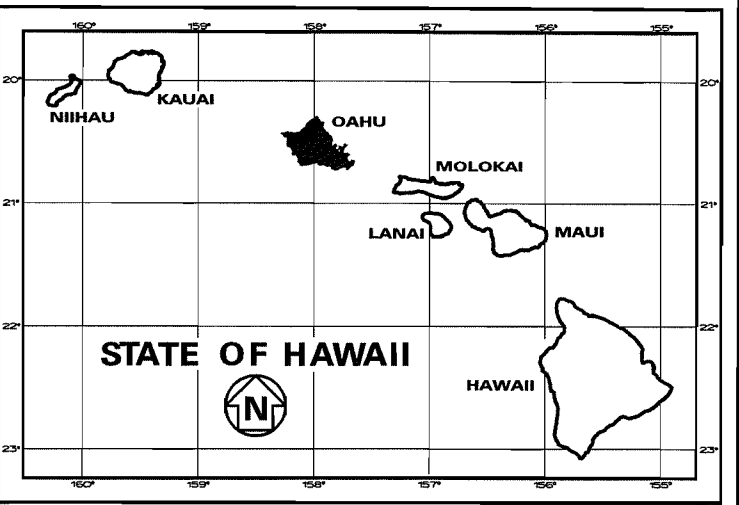

DEPARTMENT OF TRANSPORTATION
STATE OF HAWAII
APPROVED:
Dir. A. J. J. J. 5/04/12
for DIR. OF TRANSPORTATION DATE

DESIGNED BY	DATE
DRAWN BY	
NOTED BY	
CHECKED BY	

PARSONS BRINCKERHOFF, INC.
DESIGNED BY
HWY-DE
MANAGED BY
692-7594
PHONE
MAY 2012
DATE