

| INDEX TO DRAWINGS |   |
|-------------------|---|
| SHEET NO.         | DESCRIPTION                               |
| 1                 | TITLE SHEET                               |
| 2                 | LOCATION PLAN                             |
| 3                 | GENERAL NOTES, LEGEND AND ABBREVIATIONS   |
| 4-7               | UTILITY NOTES                             |
| 8-10              | WATER POLLUTION AND EROSION CONTROL NOTES |
| 11-27             | EROSION CONTROL PLANS AND DETAILS         |
| 28                | TRAFFIC CONTROL NOTES AND LEGEND          |
| 29-45             | TRAFFIC CONTROL PLANS                     |
|                   |   |
|                   |   |

STATE OF HAWAII

DEPARTMENT OF TRANSPORTATION

HIGHWAYS DIVISION

HONOLULU, HAWAII

PLANS FOR

SLOPE MAINTENANCE FOR EROSION CONTROL



AT VARIOUS SITES ON OAHU, PHASE 4

PROJECT NO. HWY-O-04-10M

DISTRICT OF EWA

ISLAND OF OAHU

| FED. ROAD DIST. NO. | STATE | PROJ. NO.    | FISCAL YEAR | SHEET NO. | TOTAL SHEETS |
|---------------------|-------|--------------|-------------|-----------|--------------|
| HAWAII              | HAW.  | HWY-O-04-10M | 2010        | 1         | 45           |

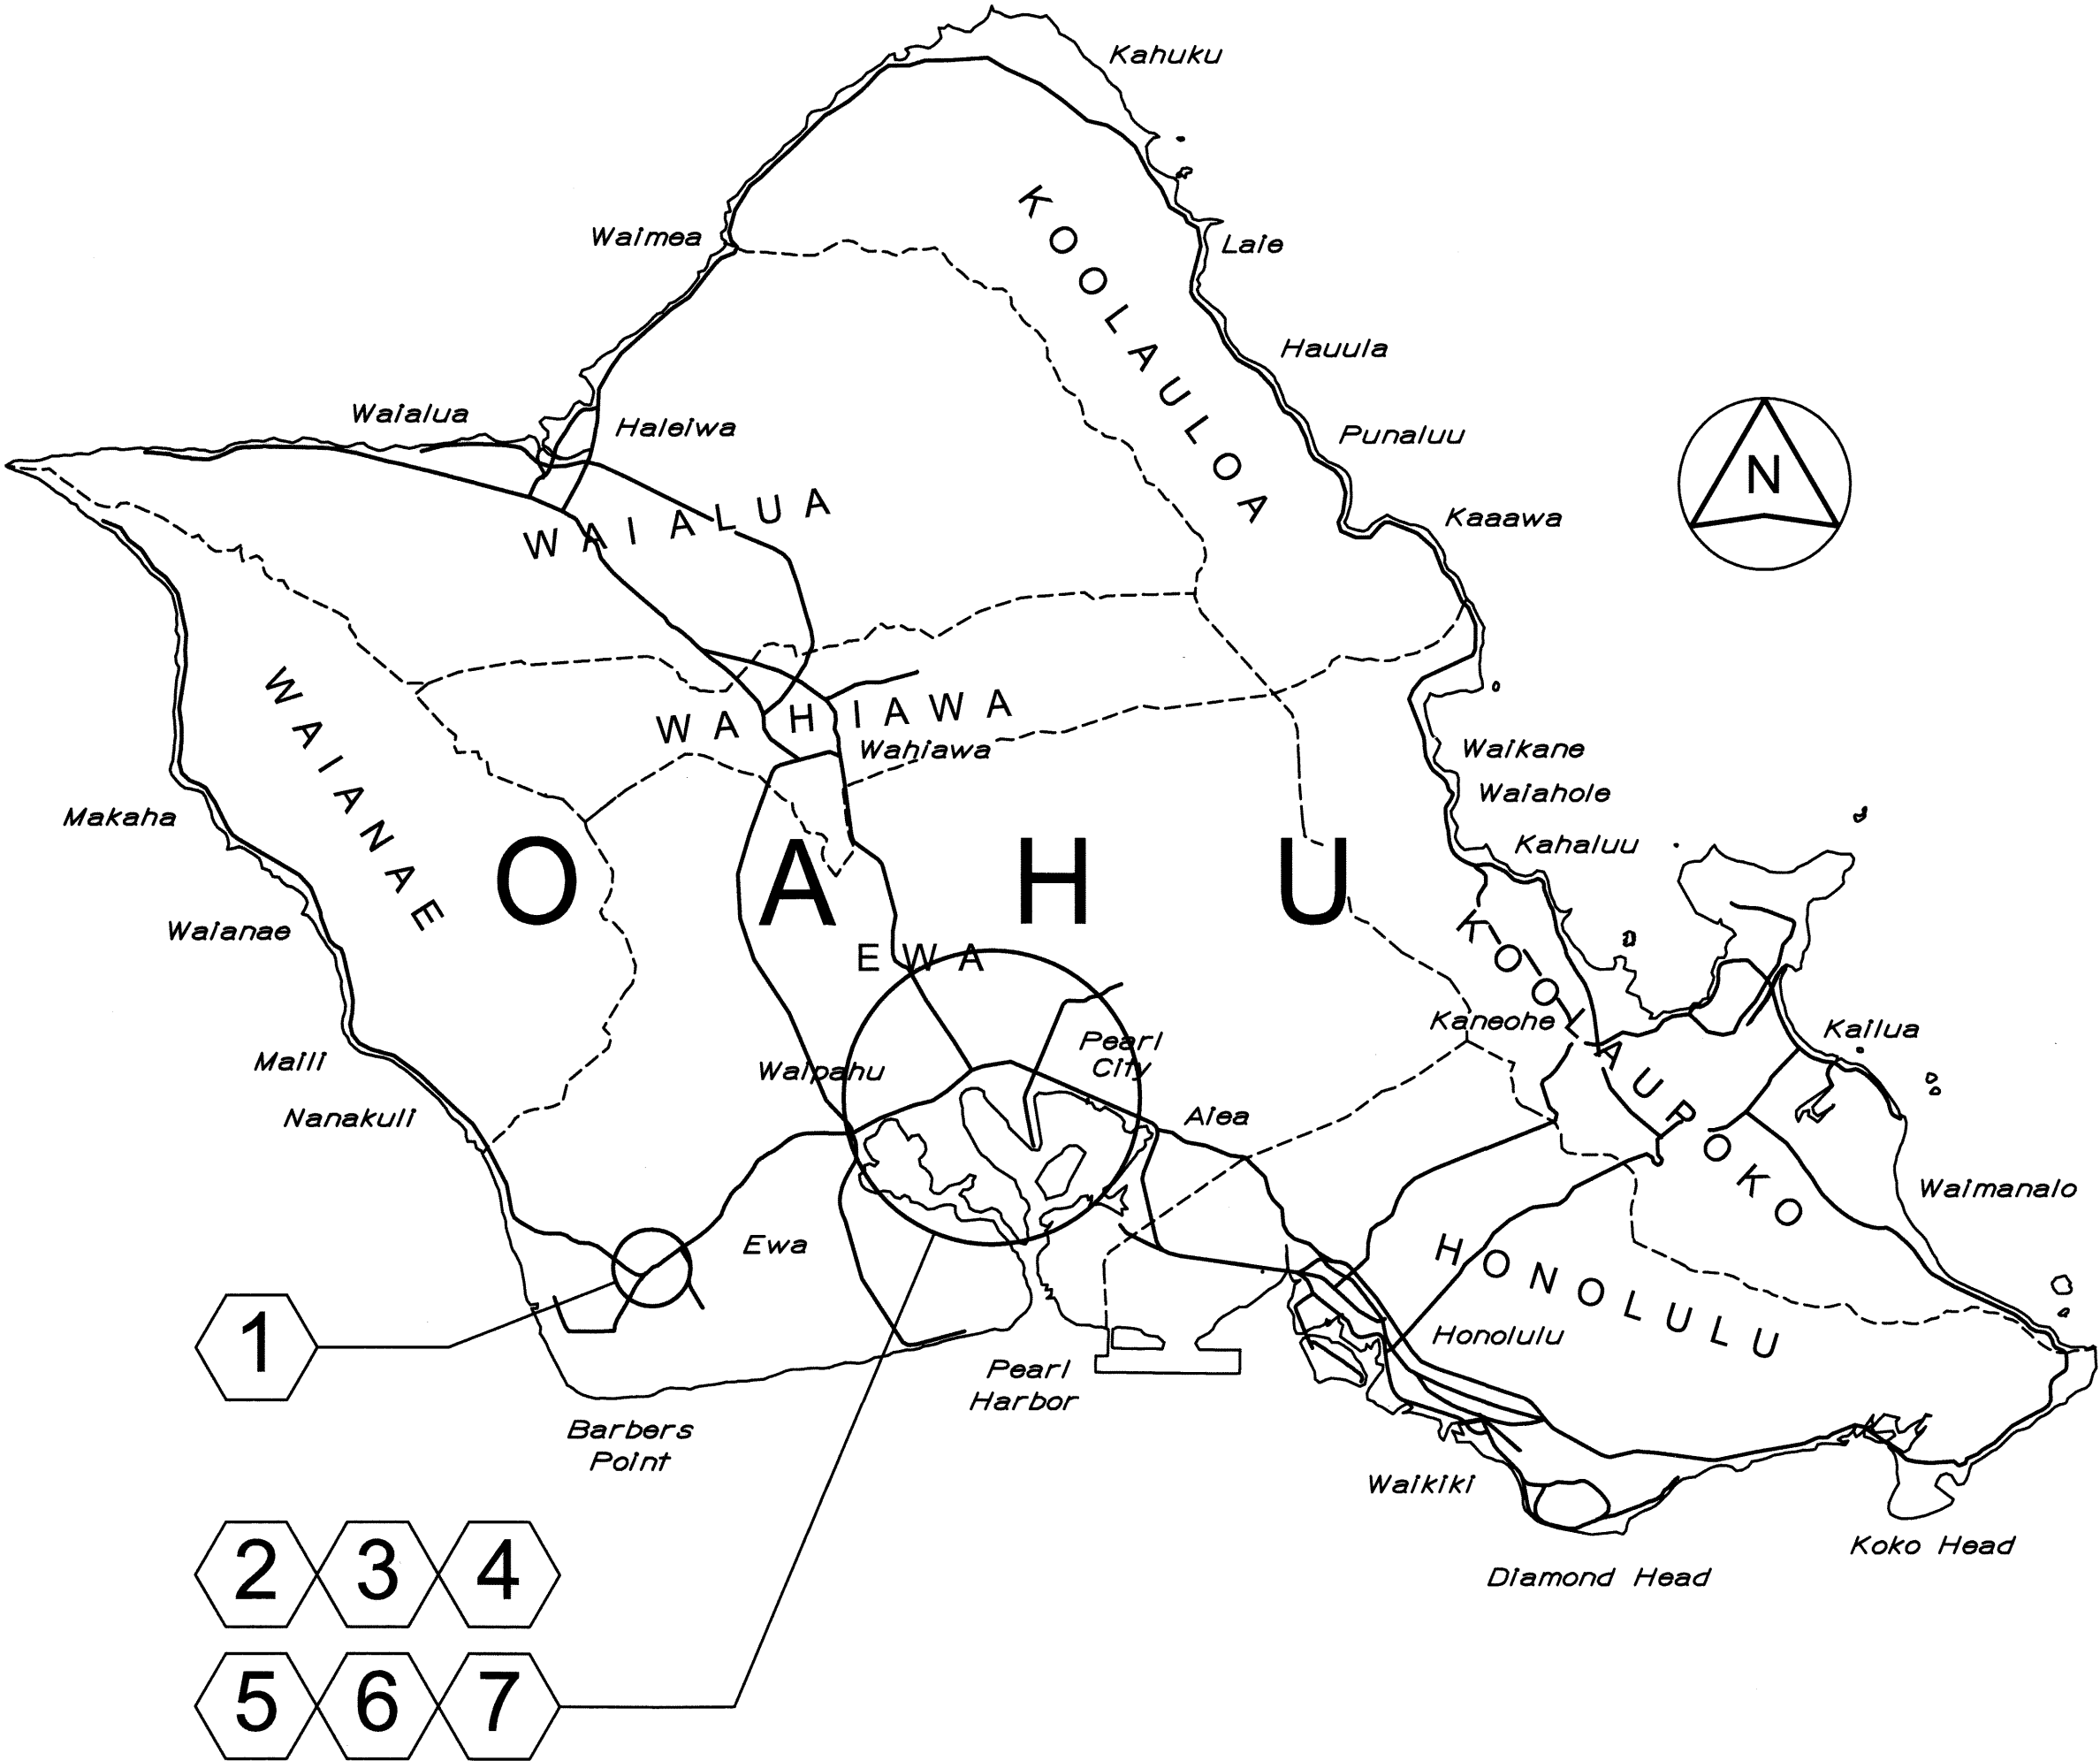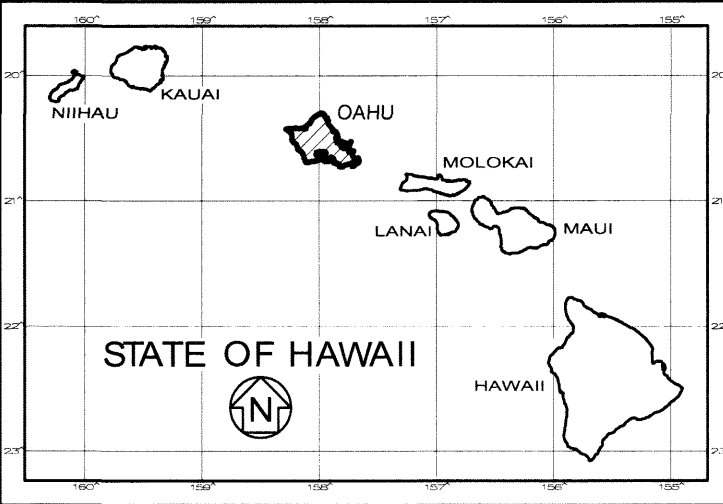

PROJECT SITES

- 1 LOCATION PLAN - SITE 1  
INTERSTATE ROUTE H-1  
BEGIN MILEPOST: 0.49  
END MILEPOST: 0.52
- 2 LOCATION PLAN - SITE 2  
FARRINGTON HIGHWAY  
(STATE ROUTE 7101)  
BEGIN MILEPOST: 2.76  
END MILEPOST: 2.80
- 3 LOCATION PLAN - SITE 3  
KAMEHAMEHA HIGHWAY  
(STATE ROUTE 99)  
BEGIN MILEPOST: 19.02  
END MILEPOST: 19.07
- 4 LOCATION PLAN - SITE 4  
INTERSTATE ROUTE H-1  
BEGIN MILEPOST: 8.75  
END MILEPOST: 8.77

- 5 LOCATION PLAN - SITE 5  
INTERSTATE ROUTE H-1  
BEGIN MILEPOST: 7.08  
END MILEPOST: 7.10
- 6 LOCATION PLAN - SITE 6  
INTERSTATE ROUTE H-1  
BEGIN MILEPOST: 7.08  
END MILEPOST: 7.10
- 7 LOCATION PLAN - SITE 7  
INTERSTATE ROUTE H-1  
BEGIN MILEPOST: 9.13  
END MILEPOST: 9.14

LIMITACO CONSULTING GROUP  
DESIGNED BY

HWY-LG  
MANAGED BY

483-2575  
PHONE

APRIL 2010  
DATE

DEPARTMENT OF TRANSPORTATION  
STATE OF HAWAII

APPROVED:

*[Signature]* H. H.  
DIR. OF TRANSPORTATION

5-11-10  
DATE