


FED. ROAD DIST. NO.	STATE	PROJ. NO.	FISCAL YEAR	SHEET NO.	TOTAL SHEETS
HAWAII	HAW.	HWY-O-04-14M	2014	25	67

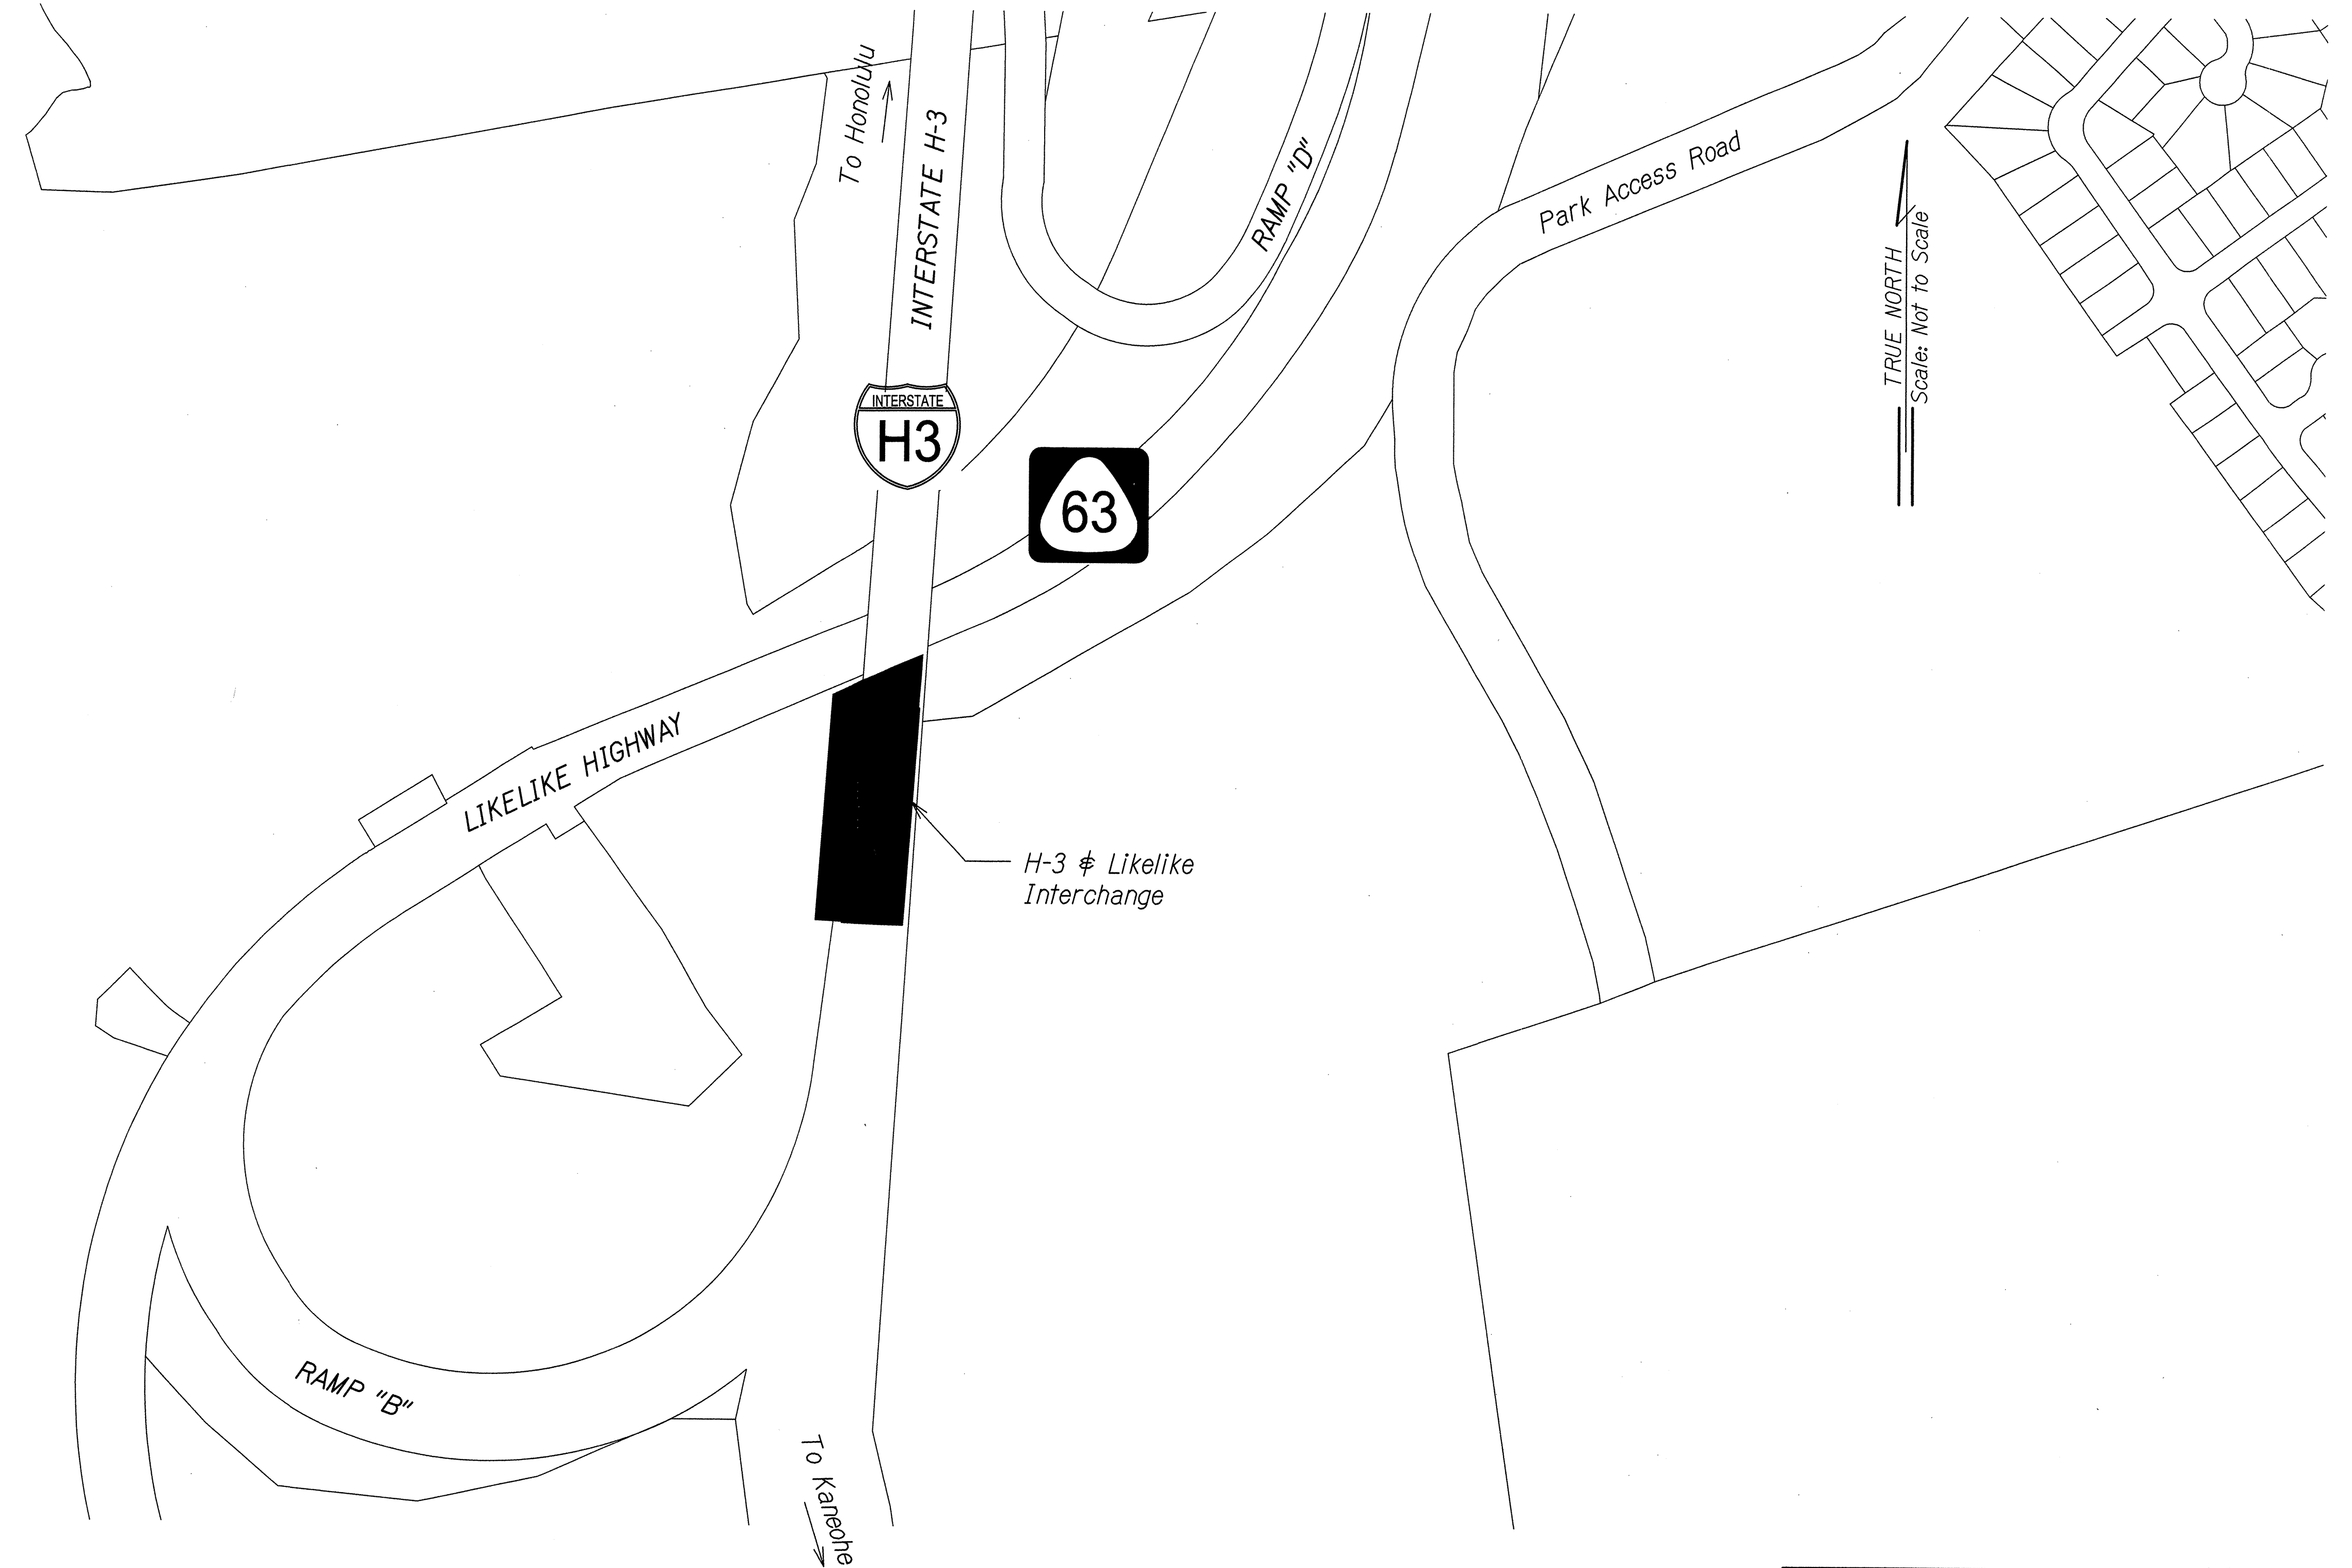

ORIGINAL PLAN	SURVEY PLOTTED BY	DATE
NOTE BOOK	DESIGNED BY	
	QUANTITIES BY	
	CHECKED BY	

GENERAL SITE PLANING 3/3/2014 10:45:46 AM

4/30/14

*[Signature]*

This work was prepared by me or under my supervision.

STATE OF HAWAII  
DEPARTMENT OF TRANSPORTATION  
HIGHWAYS DIVISION

**GENERAL SITE PLAN**

**LIKELIKE HWY, H-3 & LIKELIKE INTERCHANGE**


**KANEOHE WATERSHED STORM WATER  
BEST MANAGEMENT PRACTICES ON OAHU**

Project No. HWY-O-04-14M

Scale: Not to Scale      Date: March 2014

SHEET No. EC-11 OF 30 SHEETS

FED. ROAD DIST. NO.	STATE	PROJ. NO.	FISCAL YEAR	SHEET NO.	TOTAL SHEETS
HAWAII	HAW.	HWY-O-04-14M	2014	26	67

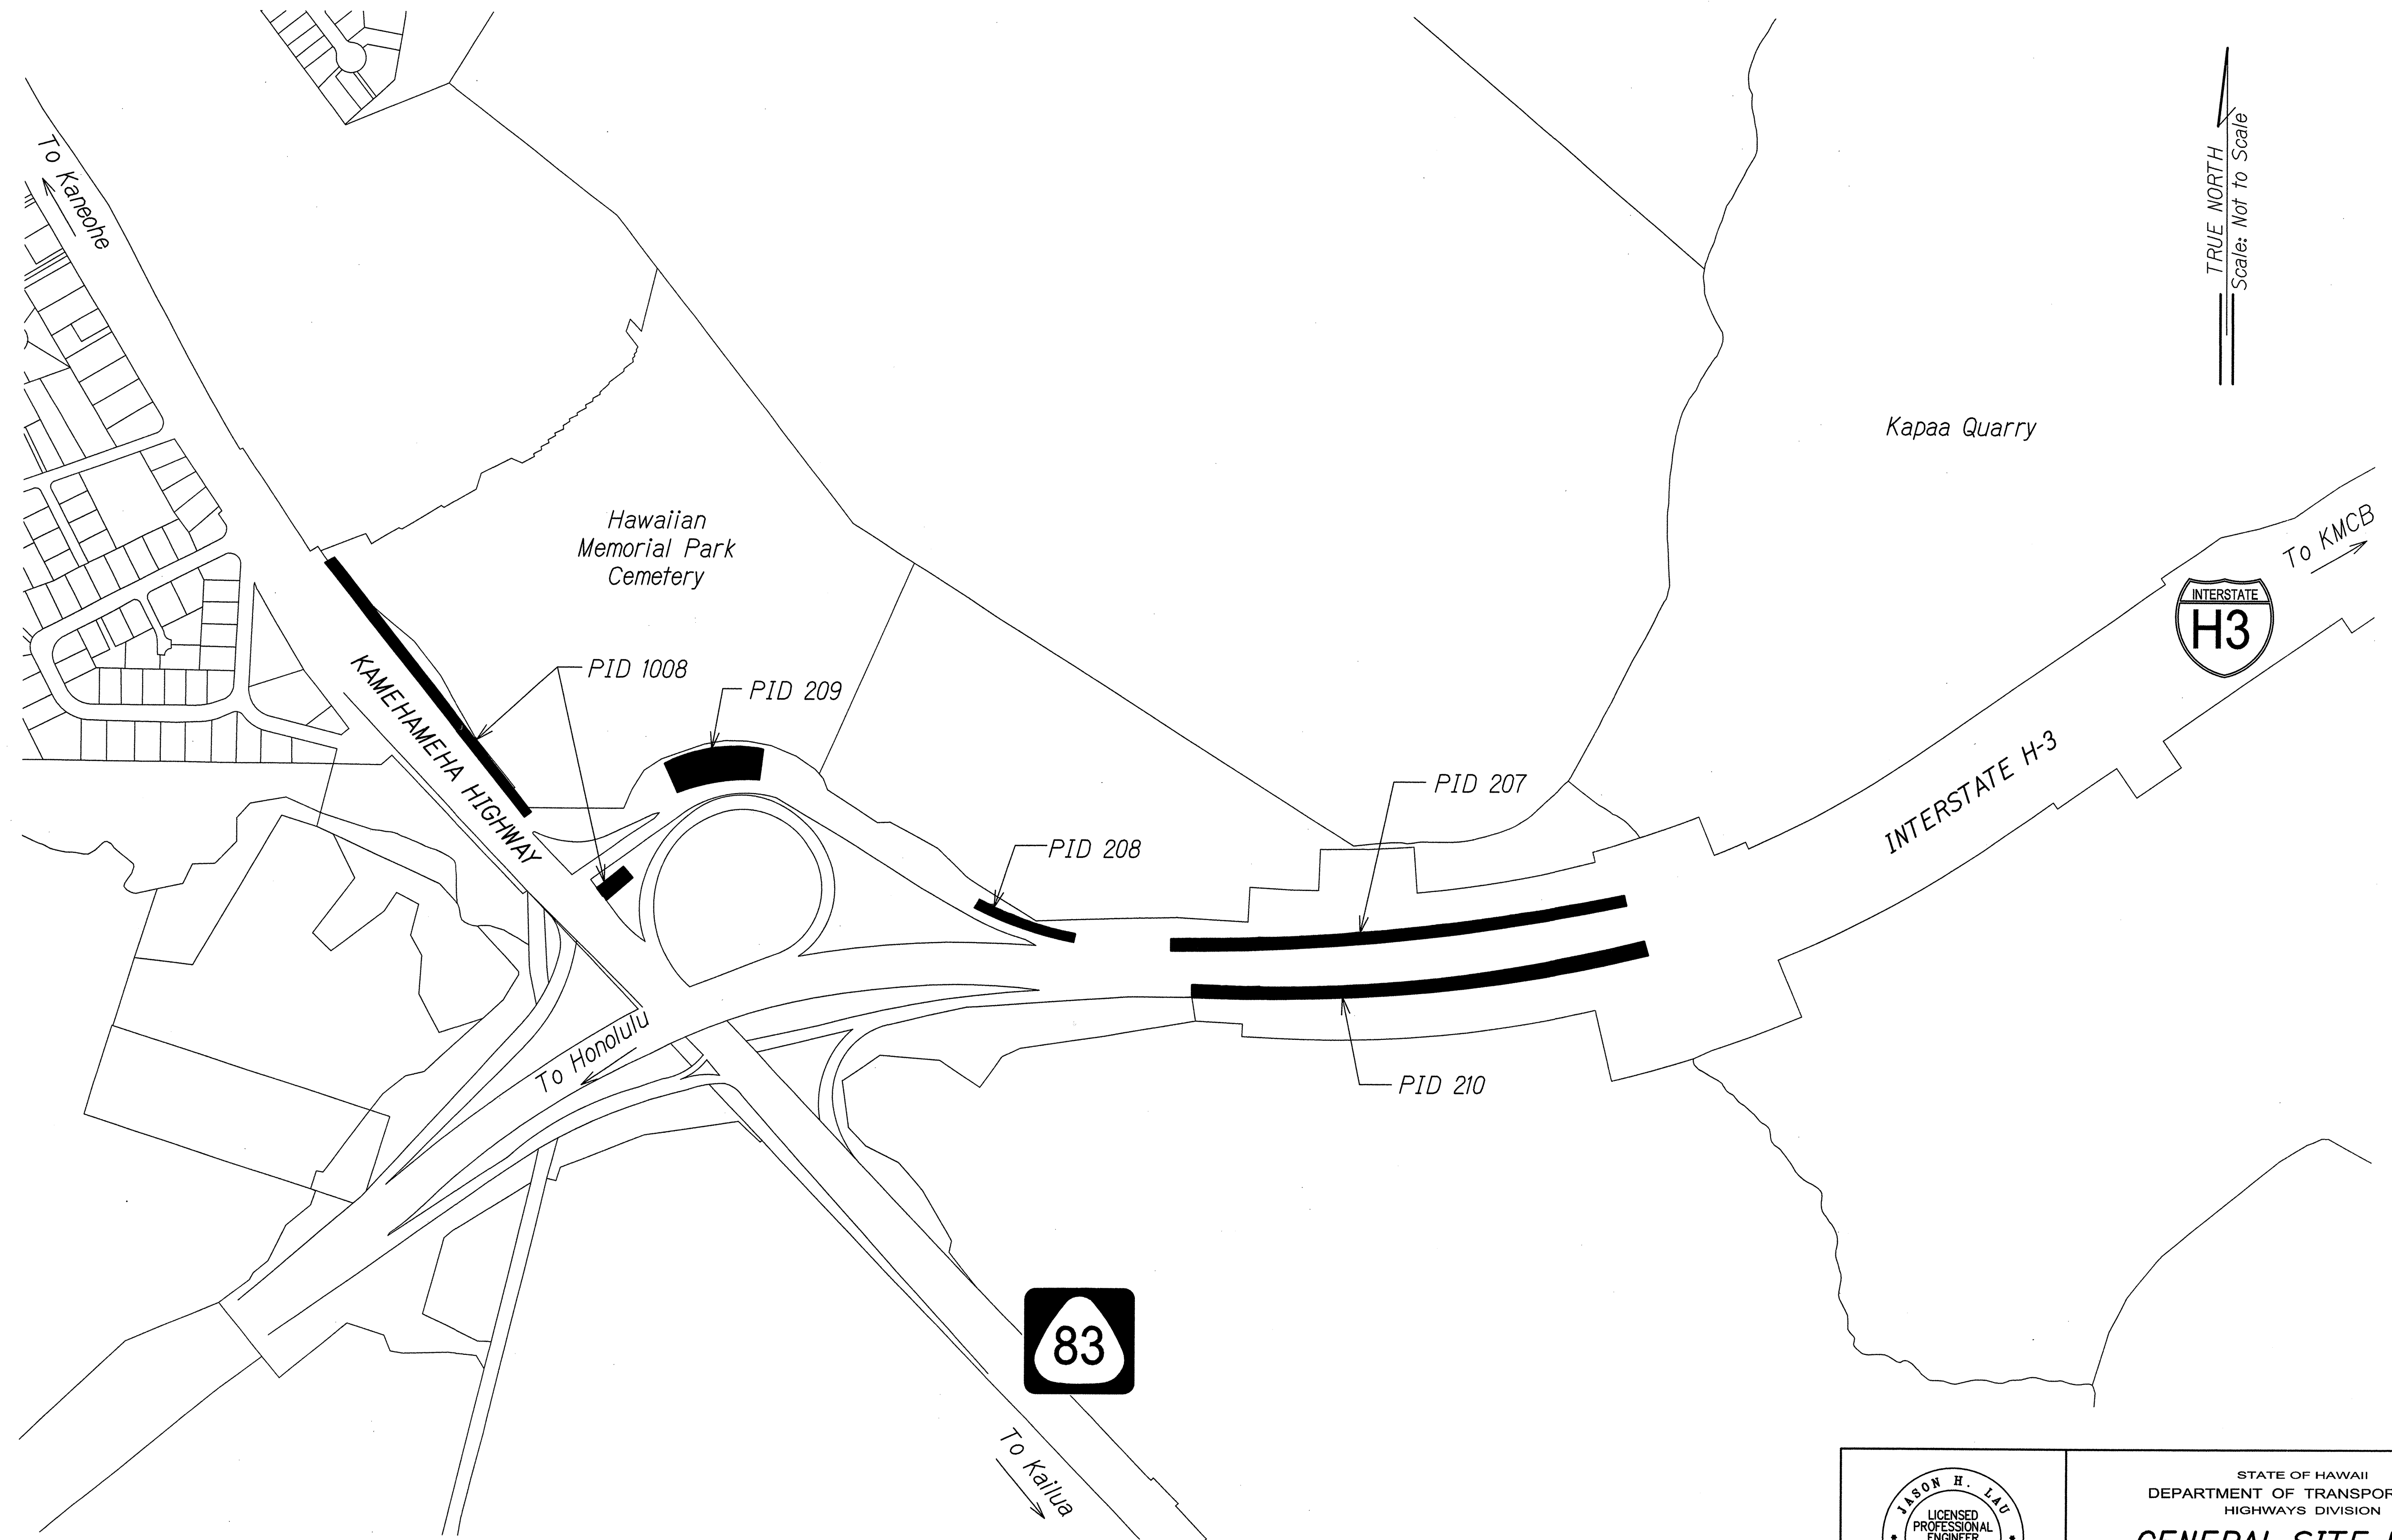

ORIGINAL PLAN	SURVEY PLOTTED BY	DATE
NOTE BOOK	DRAWN BY	
	DESIGNED BY	
	QUANTITIES BY	
	CHECKED BY	

GENERAL SITE PLAN: 3/2/2014 10:49:51 AM

4/30/14

*Jason H. Lau*

This work was prepared by me or under my supervision.

STATE OF HAWAII  
DEPARTMENT OF TRANSPORTATION  
HIGHWAYS DIVISION

**GENERAL SITE PLAN**

**INTERSTATE H-3, PID 207, 208, 209, 210 & 1008**

**Kaneohe Watershed Storm Water  
Best Management Practices on Oahu**

Project No. HWY-O-04-14M

Scale: Not to Scale      Date: March 2014

SHEET No. EC-12 OF 30 SHEETS