	STREET, AND ADDRESS OF THE STREET, ARREST ARREST AREA OF THE STREET, AND ADDRESS OF THE STREET, AND AD				
	INDEX TO DRAWINGS				
SHEET NO.	DESCRIPTION				
. 1	TITLE SHEET				
2	STANDARD PLANS SUMMARY				
3 - 4	LOCATION PLANS				
5	GENERAL NOTES, LEGEND AND ABBREVIATIONS				
6	CONSTRUCTION NOTES				
7 - 9	UTILITY NOTES				
10 - 13	WATER POLLUTION AND EROSION CONTROL NOTES AND DETAILS				
14 - 16	TYPICAL DETAILS				
17 - 24	EROSION CONTROL PLANS				
25 - 36	LANDSCAPING PLANS, DETAILS, AND NOTES				
37 - 39	TRAFFIC CONTROL NOTES AND LEGEND				
40 - 46	TRAFFIC CONTROL PLANS				

STATE OF HAWAII

## DEPARTMENT OF TRANSPORTATION

HIGHWAYS DIVISION HONOLULU, HAWAII




PLANS FOR

## CENTRAL OAHU BEST MANAGEMENT PRACTICES

ERODED SLOPE REPAIRS, PHASE 1

PROJECT NO. HWY-O-04-15M

DISTRICTS OF WAHIAWA AND EWA ISLAND OF OAHU

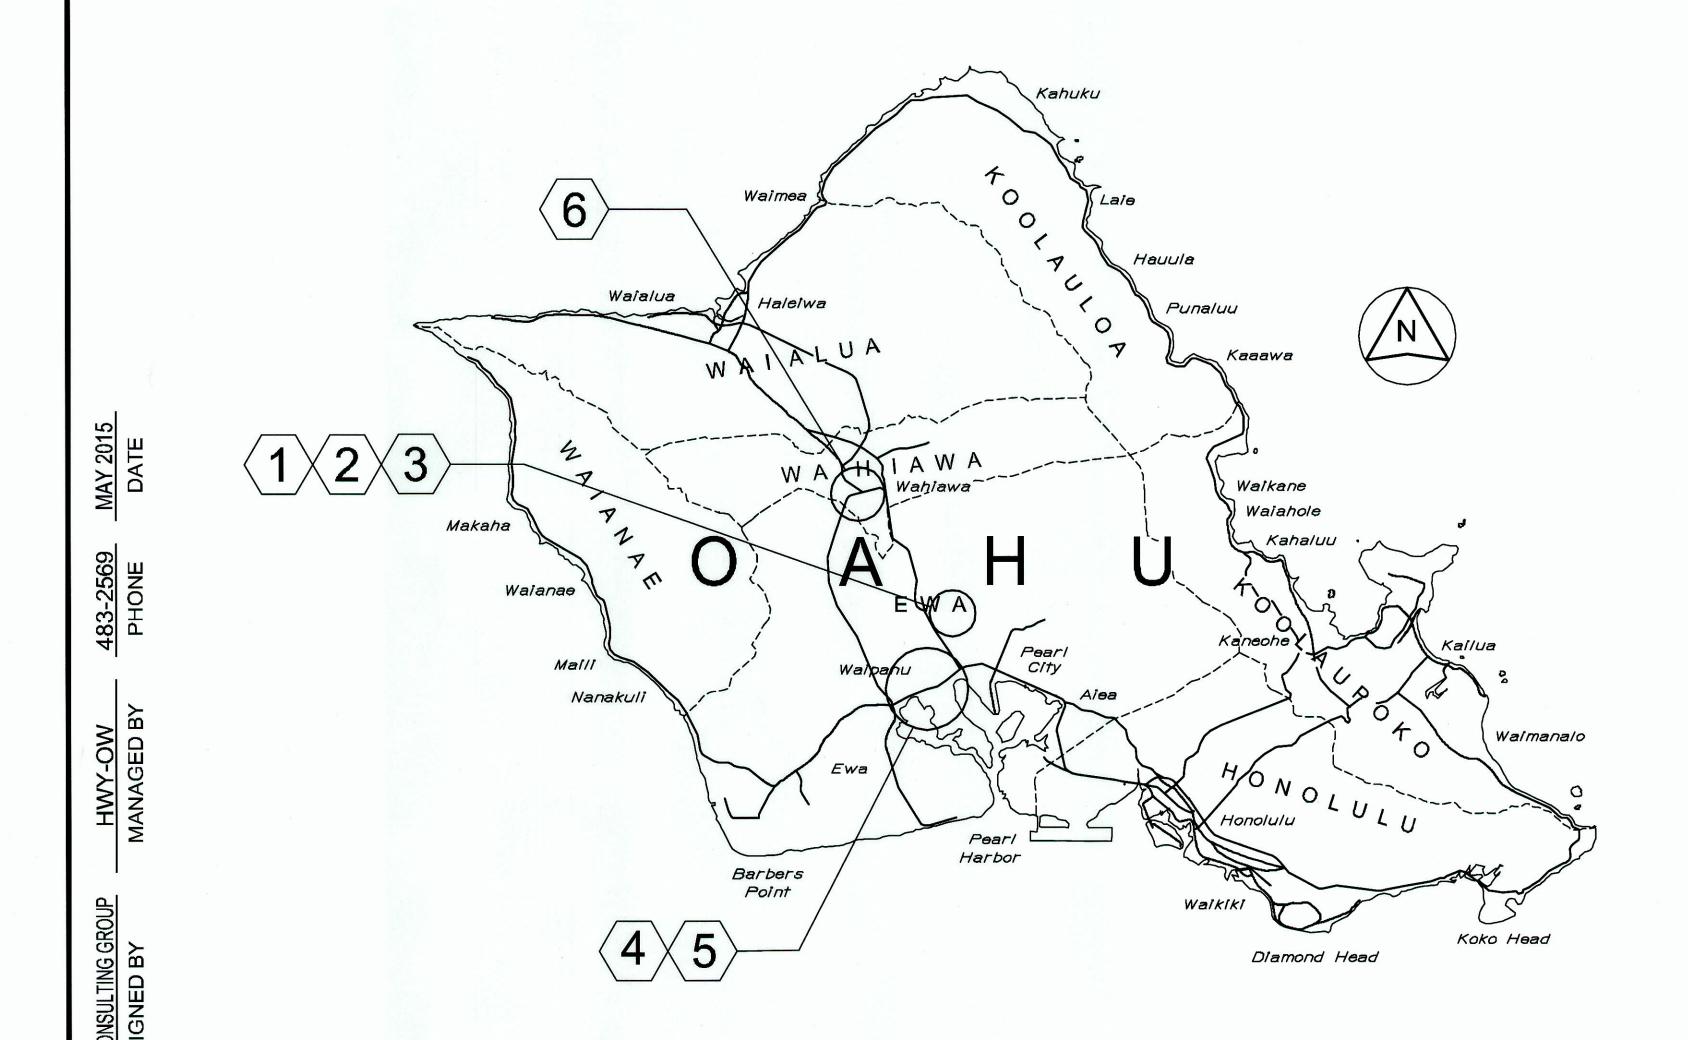


## PROJECT SITES

- 1 LOCATION PLAN PID 445 INTERSTATE ROUTE H-2 BEGIN MILEPOST: 2.49 END MILEPOST: 2.60
- 2 LOCATION PLAN PID 230 INTERSTATE ROUTE H-2 BEGIN MILEPOST: 2.49 END MILEPOST: 2.58
- Cocation Plan PID 241
  INTERSTATE ROUTE H-2
  BEGIN MILEPOST: 2.49
  END MILEPOST: 2.55
- LOCATION PLAN PID 57
  INTERSTATE ROUTE H-1
  BEGIN MILEPOST: 7.73
  END MILEPOST: 7.82
- 5 LOCATION PLAN PID 110 INTERSTATE ROUTE H-1 BEGIN MILEPOST: 7.28 END MILEPOST: 7.47
- 6 LOCATION PLAN PID 907
  INTERSTATE ROUTE 750
  BEGIN MILEPOST: 7.92
  END MILEPOST: 8.05
  INTERSTATE ROUTE 99
  BEGIN MILEPOST: 9.08
  END MILEPOST: 9.10

FED. ROAD DIST. NO.	STATE	PROJ. NO.	FISCAL YEAR	SHEET NO.	TOTAL SHEETS
HAWAII	HAW.	HWY-O-04-15M	2015	1	46



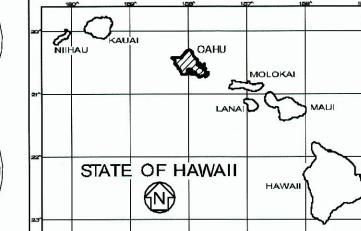





CHAMBLES MADE DIVING CONSTRUCTION HAVE BEEN INCORPORATED ON THESE PLANS EXCEPT CHAMBLES IN THE ORIGINAL THEORETICAL QUANTITIES. FOR ACTUAL QUANTITIES, REFER TO PROJECT LEDGER AND CONCEPTION BOOK.

STREET BROWN TO STREET TO PROJECT LEDGER ON CONCEPTION BOOK.

DEPARTMENT OF TRANSPORTATION
STATE OF HAWAII

APPROVED:

Rayur July Stufe
DIR. OF TRANSPORTATION DATE