




FED. ROAD DIST. NO.	STATE	PROJ. NO.	FISCAL YEAR	SHEET NO.	TOTAL SHEETS
HAWAII	HAW.	HWY-O-02-19	2020	9	48

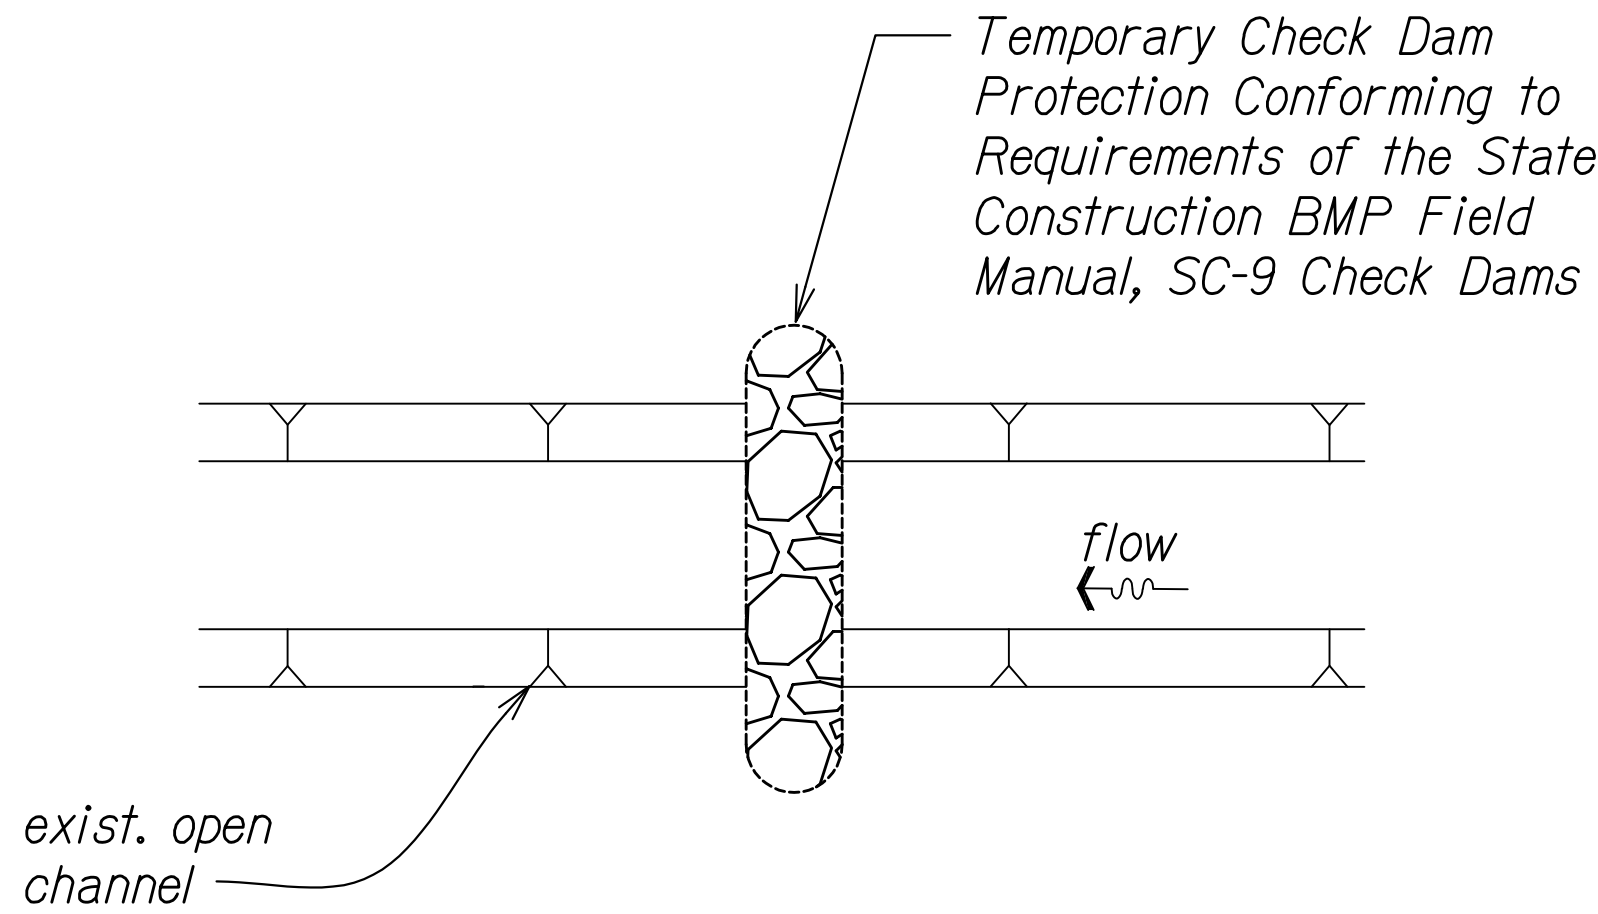


PLAN
CHECK DAM DETAIL
Not to Scale

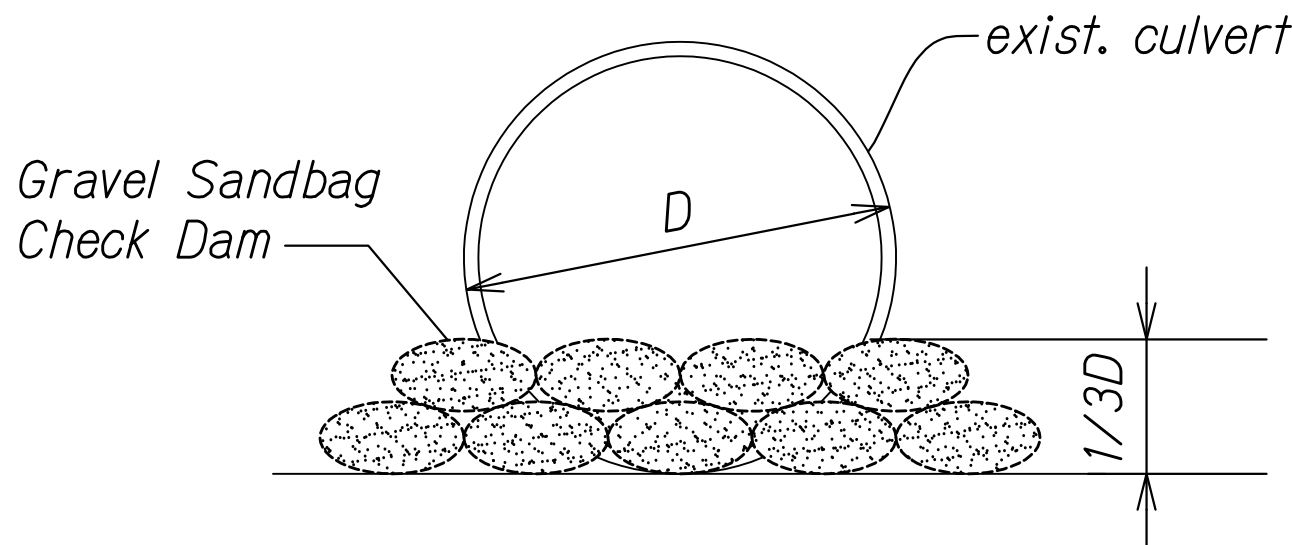

CULVERT PROTECTION DETAIL
Not to Scale

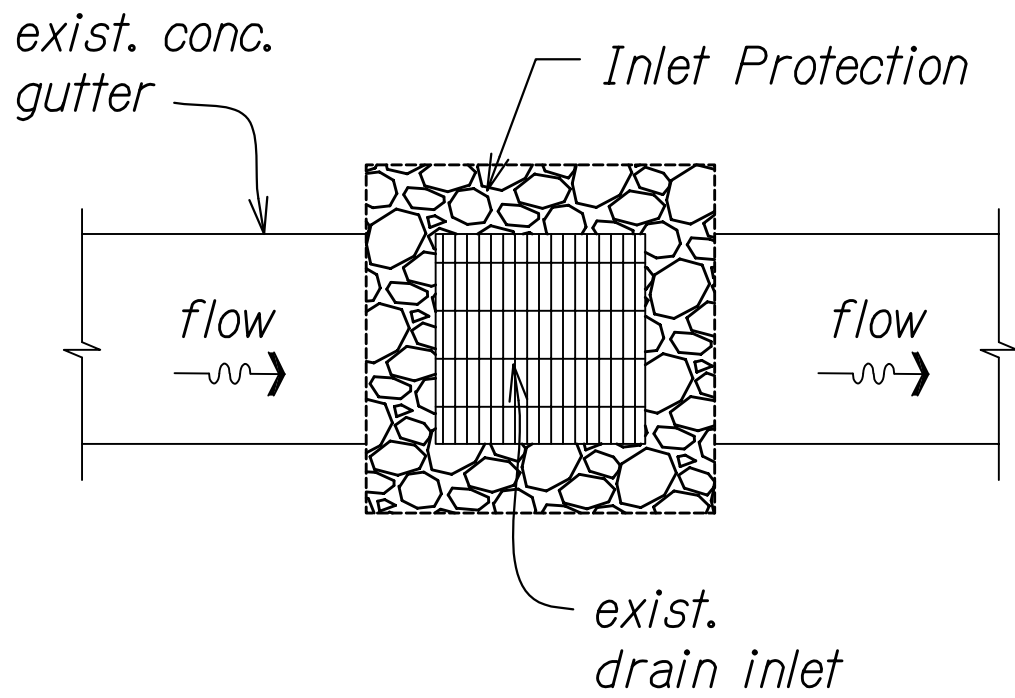


PLAN

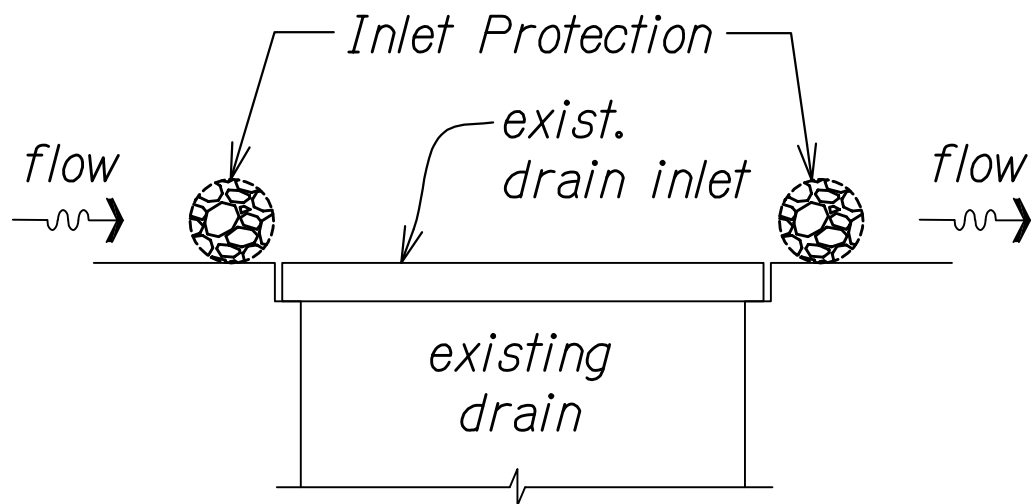


Note:
Temporary inlet protection shall meet the requirements of the State Construction BMP Field Manual, SC-2 Storm Drain Inlet Protection.

SECTION
DRAIN INLET PROTECTION
Not to Scale

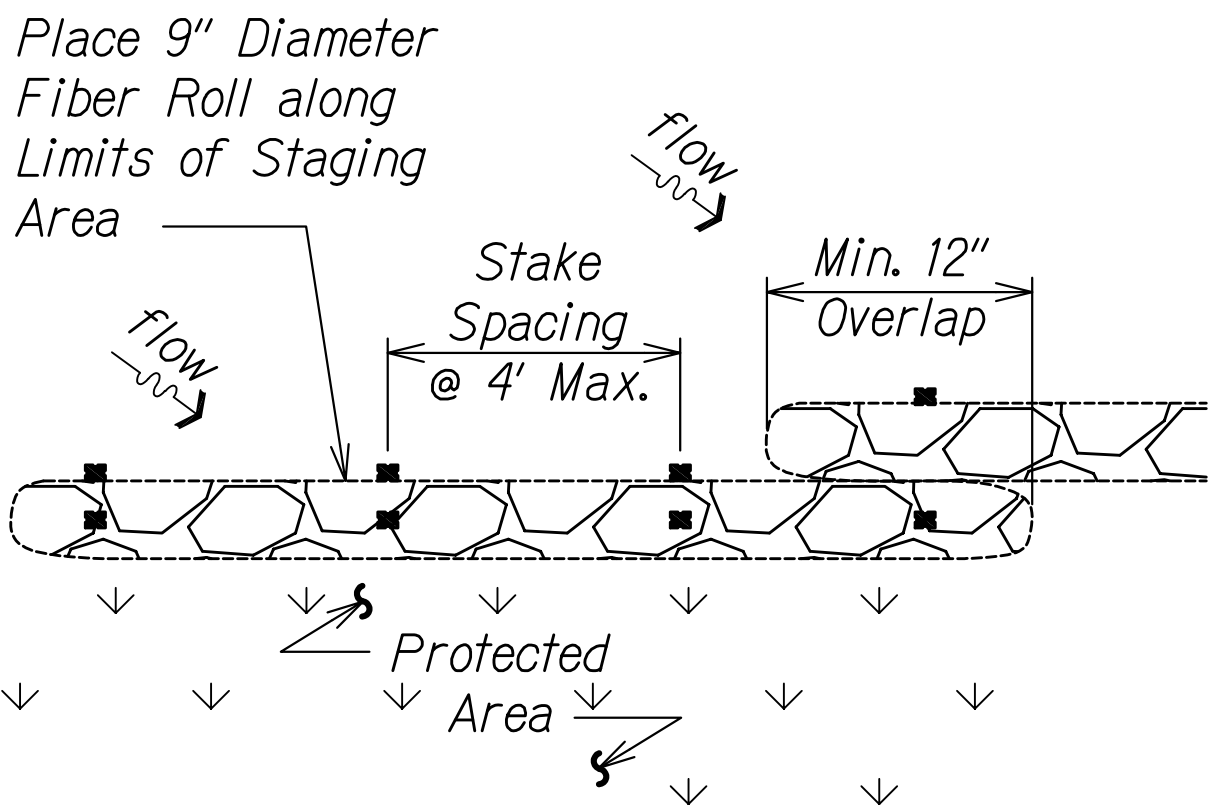

PLAN

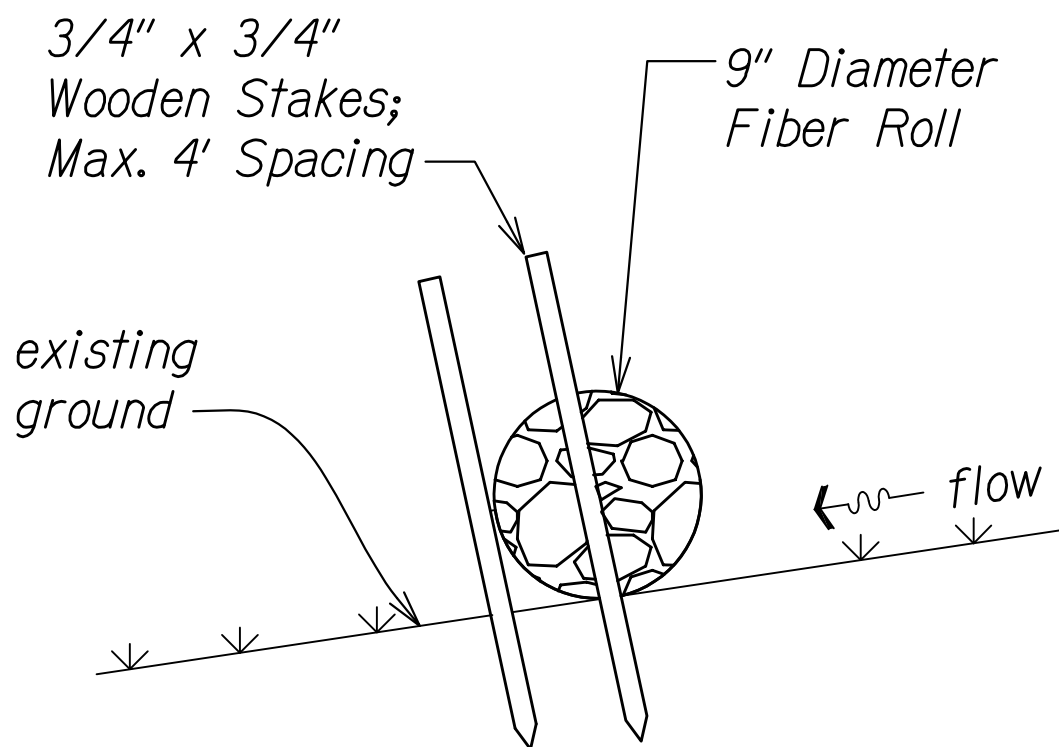

SECTION

- Note:*
- Fiber roll shall meet the requirements of the State Construction BMP Field Manual, SC-8 Compost Filter Berm.
 - Contractor shall remove debris behind fiber roll when it has reached one-half the height of the fiber roll.

FIBER ROLL DETAIL
Not to Scale

ORIGINAL PLAN	DATE
DESIGNED BY	
NOTED BY	
CHECKED BY	
DATE	

09-NOTES-WATER POLLUTION EC-DET.DWG 3/30/2020 10:23:06 PM

4/30/22
EXP. DATE

This work was prepared by me or under my supervision.

STATE OF HAWAII
DEPARTMENT OF TRANSPORTATION
HIGHWAYS DIVISION

WATER POLLUTION AND EROSION CONTROL DETAILS

EROSION CONTROL AND BEST MANAGEMENT PRACTICES FOR STORM WATER PERMIT COMPLIANCE, VARIOUS LOCATIONS ON OAHU

Project No. HWY-O-02-19

Scale: None Date: May 2020