




FED. ROAD DIST. NO.	STATE	FED. AID PROJ. NO.	FISCAL YEAR	SHEET NO.	TOTAL SHEETS
HAWAII	HAW.	HWY-0-04-98	2009		

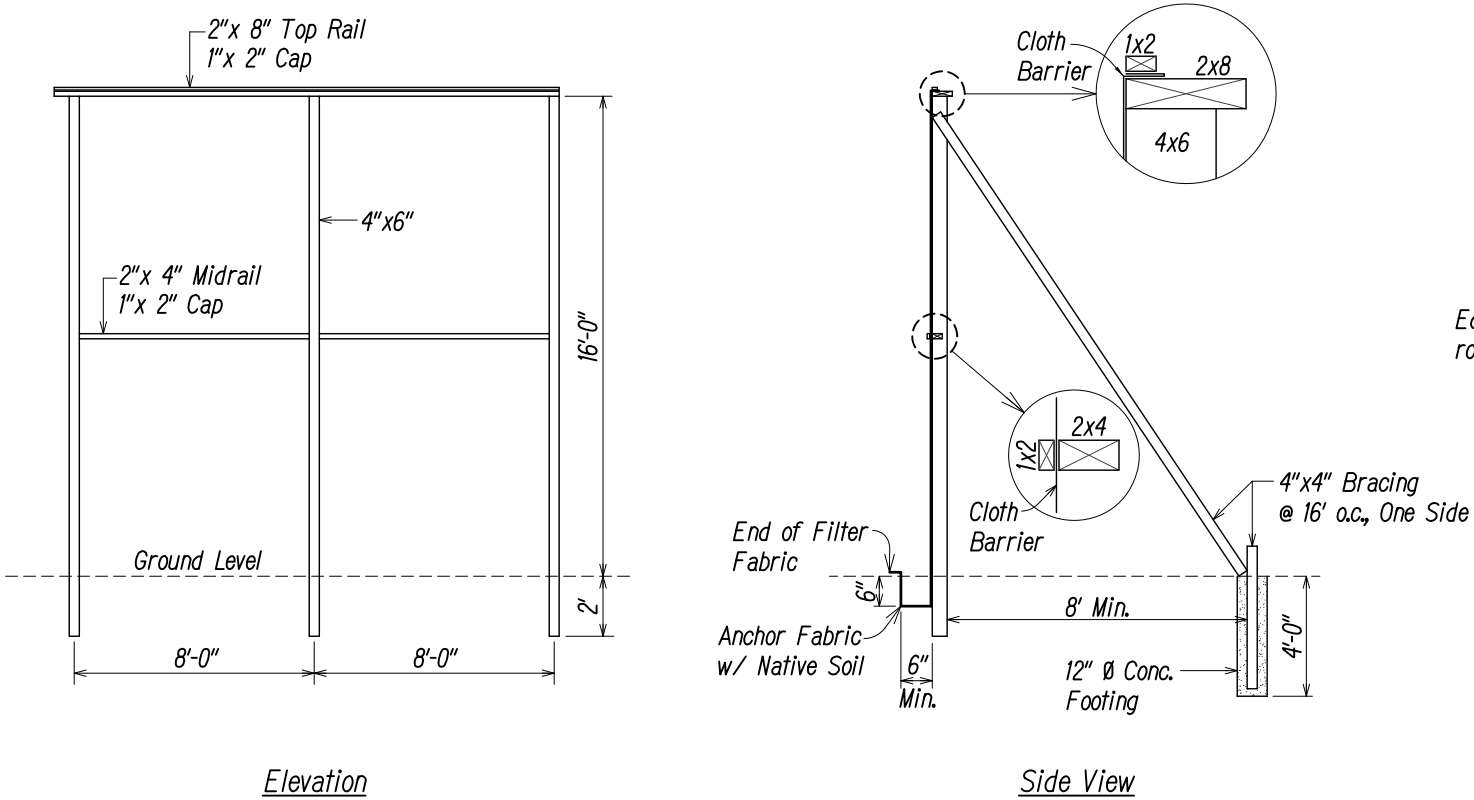


DUST SCREEN DETAIL
Not to Scale

DUST SCREEN NOTES:

1. The information provided is for the contractor's guidance as to the materials and overall dimensions required. The Contractor shall be responsible for the structural adequacy, maintenance and repair of the site barrier fence for the duration of the project.
2. Cloth barrier not shown in elevation view for clarity.
3. Cloth barrier shall be a "geotextile" or "nursery shade". Burlap is not an acceptable cloth barrier material.
4. Silt Fence may be combined with the dust barrier provided the bottom 2-ft. of the dust barrier including anchoring, is constructed with Mirafi Silt Fence or Accepted Equal and installed per manufacturer's recommendations.
5. Bury base of cloth barrier to indicated dimension, as shown.
6. 1x2 cloth barrier caps to be nailed 12" o.c.
7. Cloth to have no horizontal seams.
8. Vertical seams to be made over uprights only.
9. All seams to be capped with minimum of 1x2.
10. All joints to be securely fastened by mechanical means.

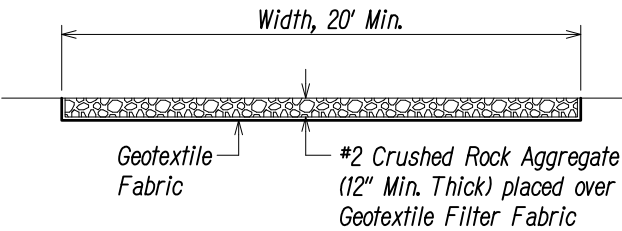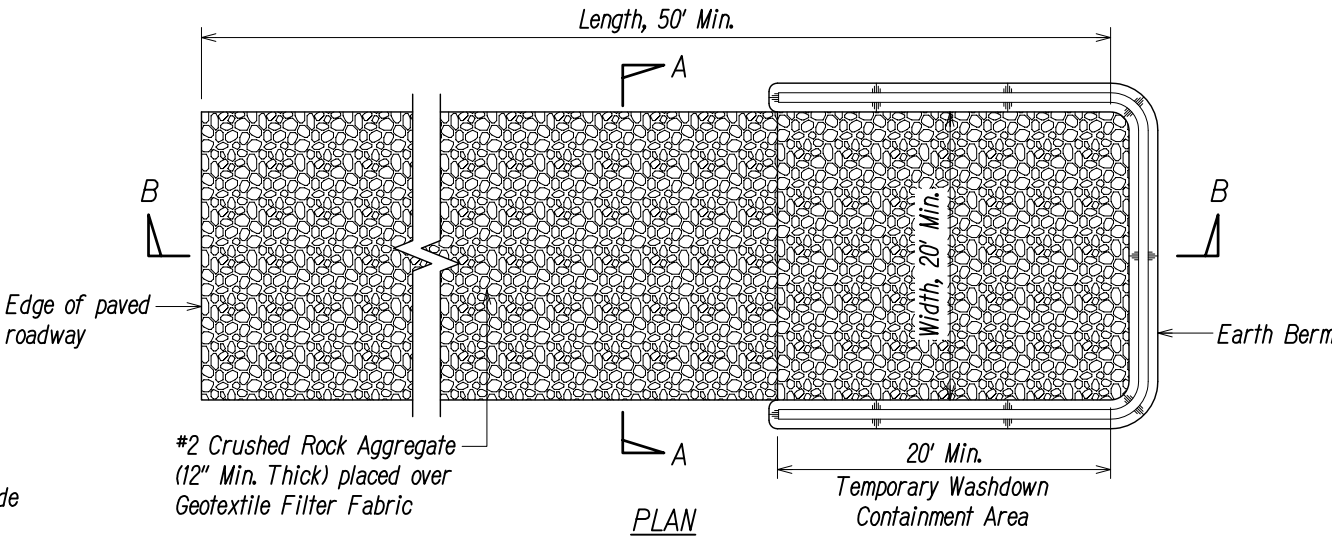

SECTION A-A

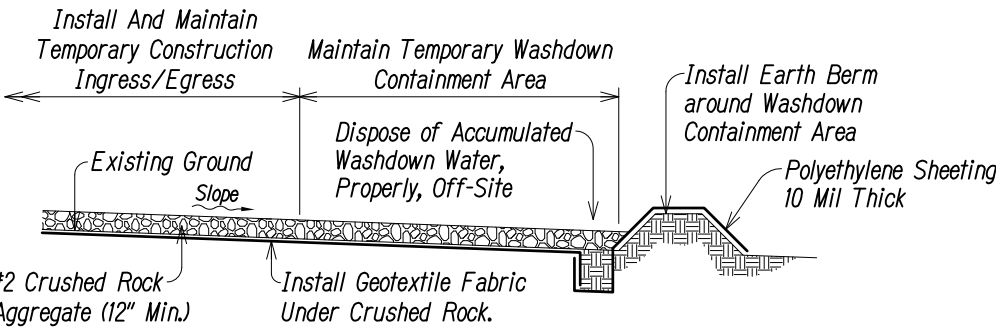

SECTION B-B

TEMPORARY STABILIZED CONSTRUCTION INGRESS/EGRESS AND WASHDOWN CONTAINMENT AREA
Not to Scale



FIGURE 13

STATE OF HAWAII
DEPARTMENT OF TRANSPORTATION
HIGHWAYS DIVISION

EROSION CONTROL DETAILS

CASTLE HILLS ACCESS ROAD
Drainage Improvements, Phase 1
Project No. HWY-0-04-98

Scale: As Shown Date: August 2009

SHEET No. 3 OF 3 SHEETS

ORIGINAL PLAN	DESIGNED BY	DATE
NOTE BOOK	TRACED BY	
No.	QUANTITIES BY	
	CHECKED BY	