

INDEX TO DRAWINGS	
SHEET NO.	DESCRIPTION
1	TITLE SHEET
2	STANDARD PLANS SUMMARY
3 - 8	GENERAL NOTES AND LEGEND
9 - 12	UTILITY NOTES
13 - 17	TYPICAL ROAD SECTIONS
18	BUS PAD PAVEMENT SECTION AND RAILROAD SECTION
19	BUS STOP DETAILS
20 - 25	ROADWAY PLANS
26	DRAINAGE GENERAL SITE PLAN
27 - 38	DRAINAGE PLANS
39 - 44	UTILITY PLANS
45 - 50	GUARDRAIL DETAILS
51	WORK ZONE SIGNING PLAN, NOTES & DETAILS
52 - 53	PORTABLE CONCRETE BARRIER DETAILS
54 - 56	BUS SHELTER DETAILS
57 - 64	BORING LOGS




STATE OF HAWAII
DEPARTMENT OF TRANSPORTATION
HIGHWAYS DIVISION
HONOLULU, HAWAII

DESIGN BUILD PLANS FOR
FORT WEAVER ROAD WIDENING
VICINITY OF AAWA DRIVE TO GEIGER ROAD

FEDERAL-AID PROJECT NO. CMAQ-076-1(9)



DISTRICT OF EWA
ISLAND OF OAHU

FED. ROAD DIST. NO.	STATE	FED. AID PROJ. NO.	FISCAL YEAR	SHEET NO.	TOTAL SHEETS
HAWAII	HAW.	CMAQ-076-1(9)	2005	1	64

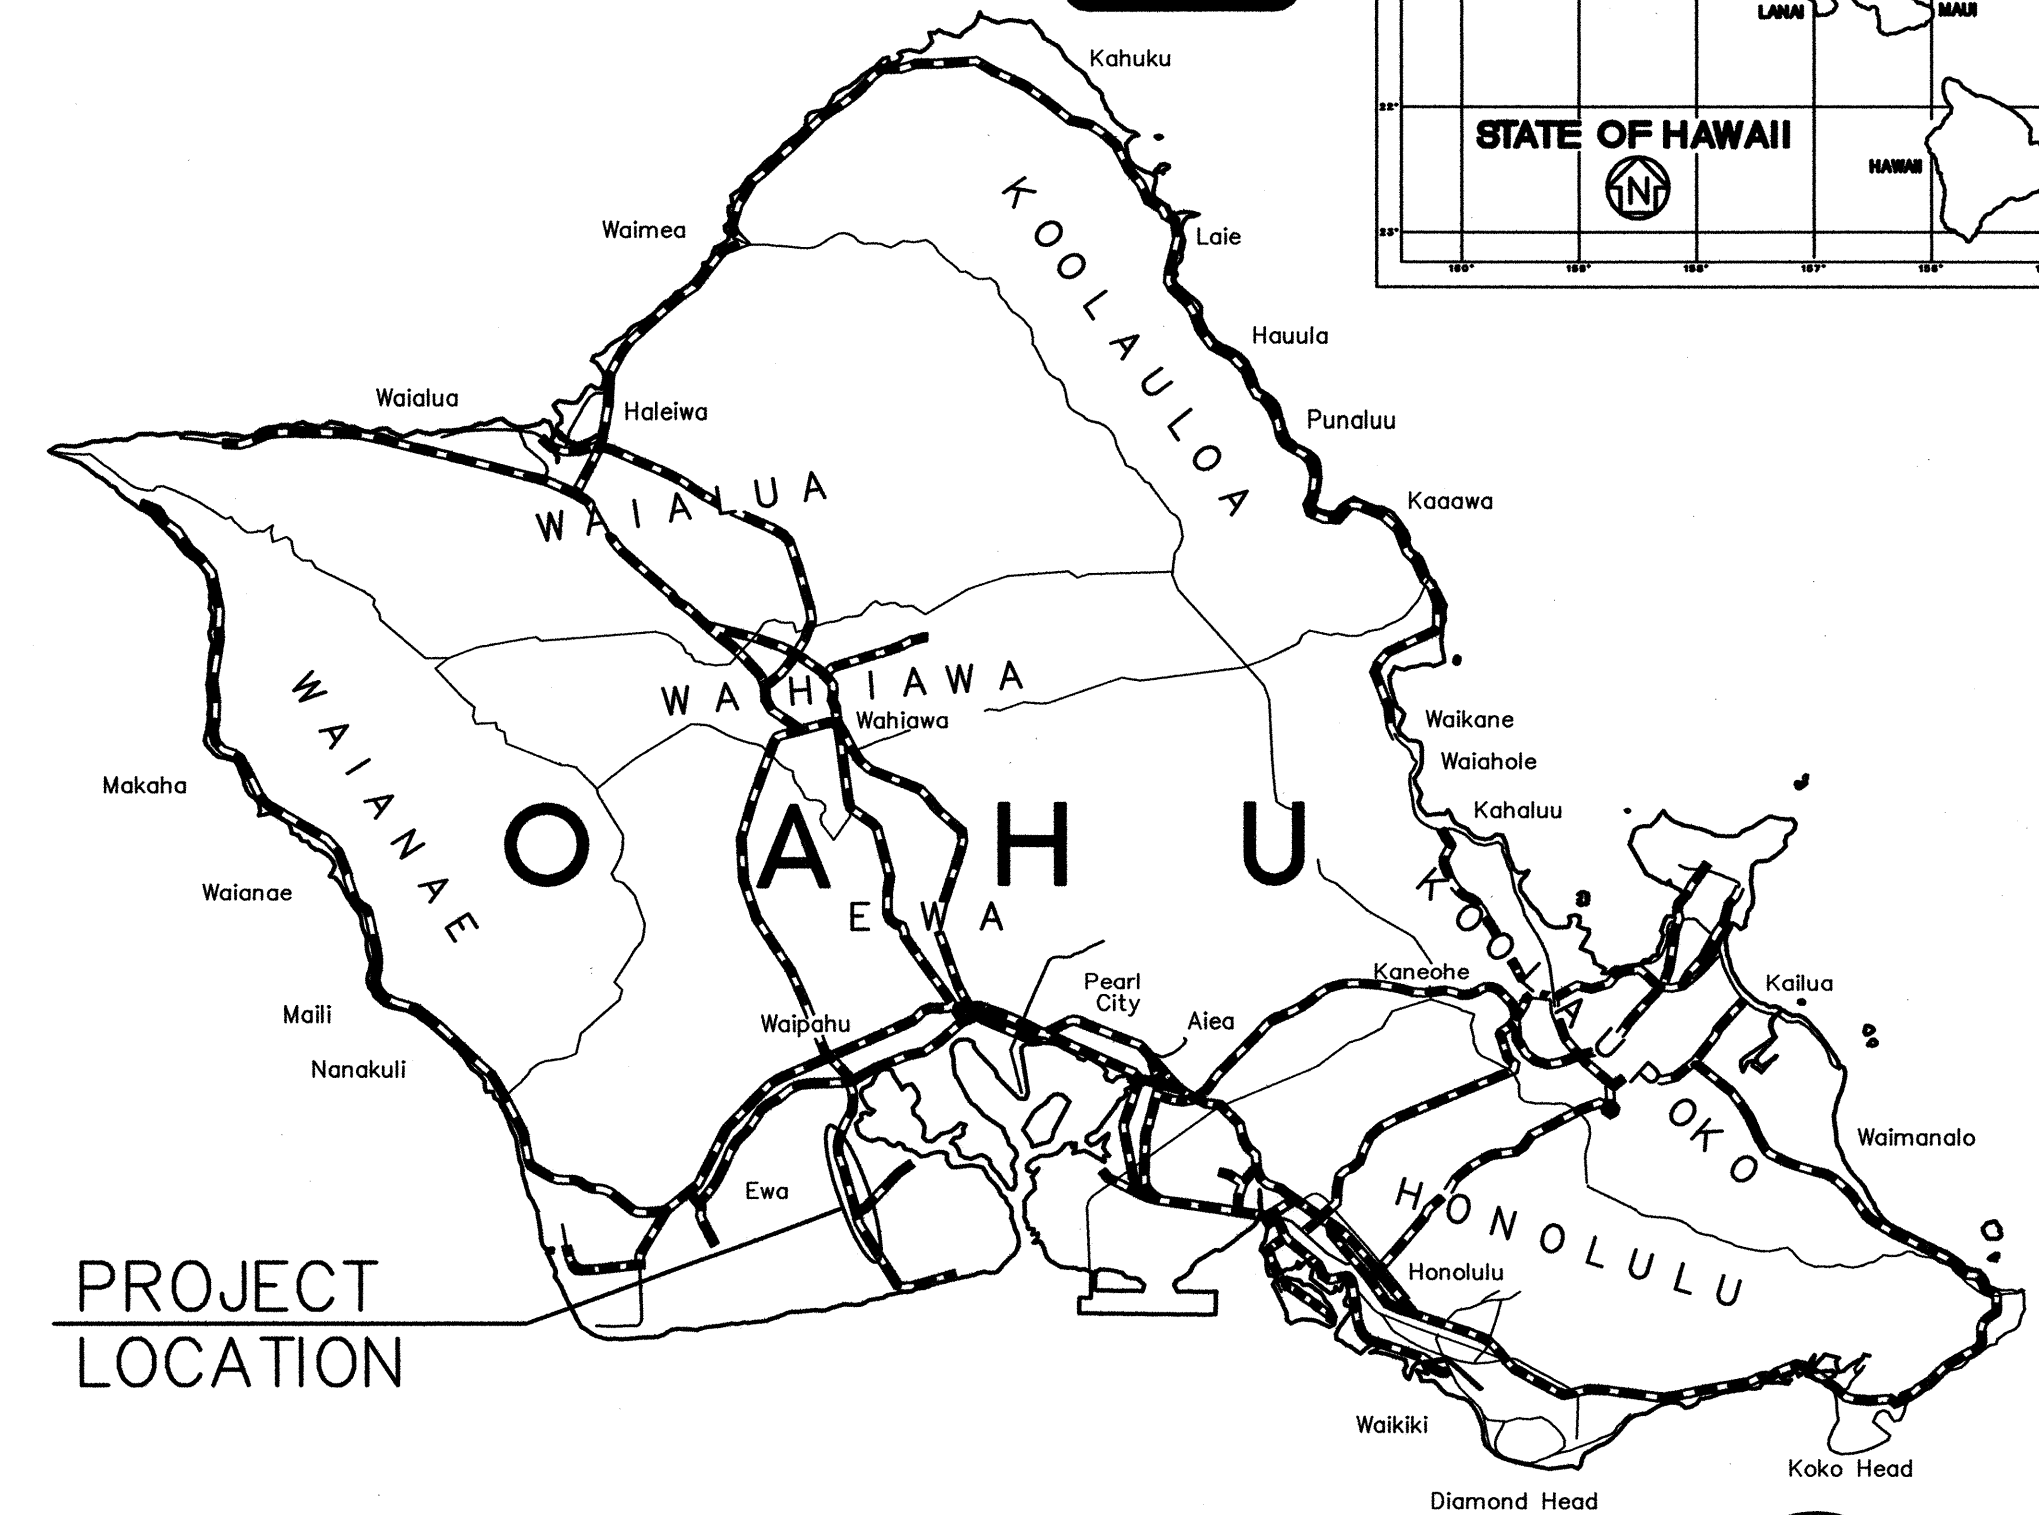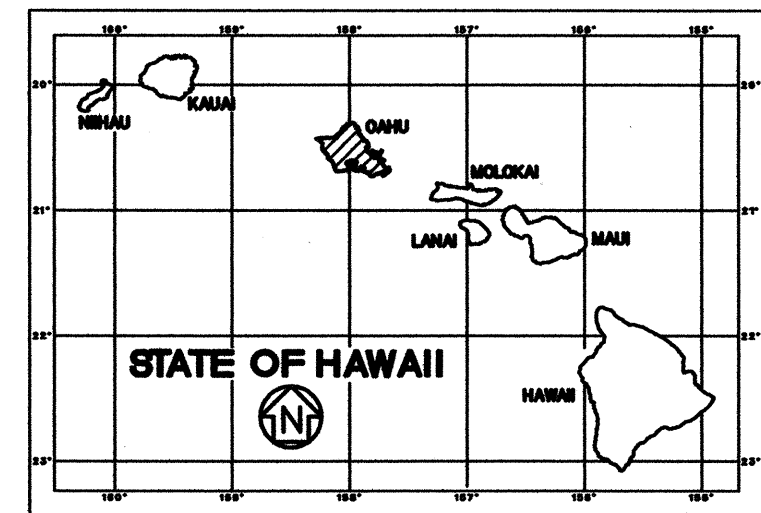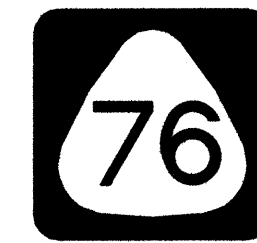


PROJECT
LOCATION

FEDERAL AID PROJECTS PREVIOUSLY CONSTRUCTED
OR UNDER CONSTRUCTION
MILE POST 5.38 TO MILE POST 2.85

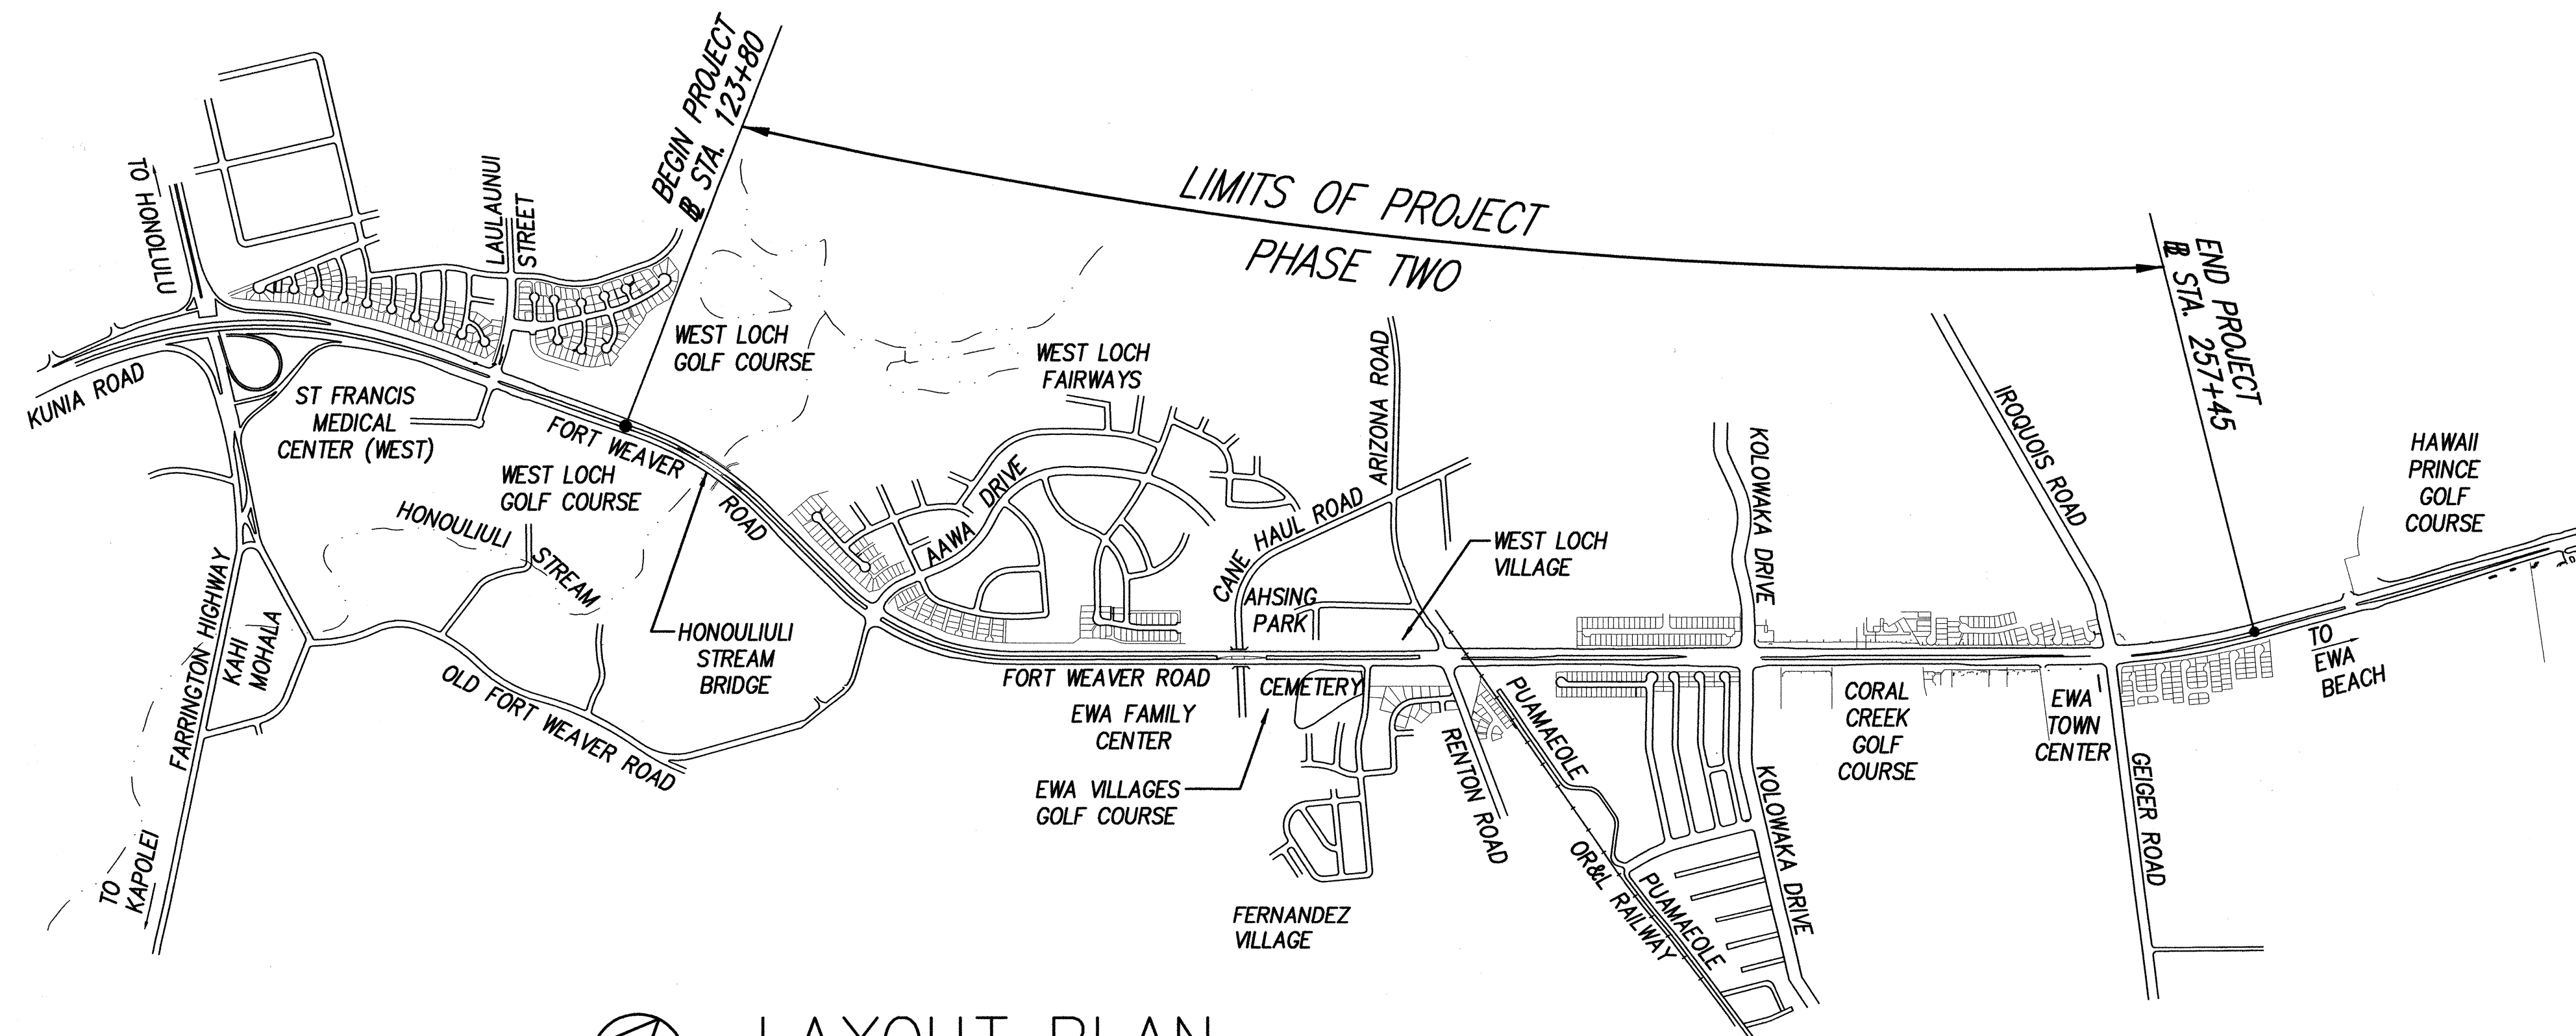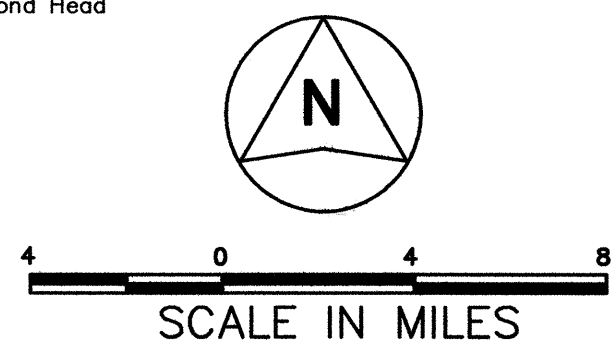

LAYOUT PLAN
LENGTH OF PROJECT 2.53 MI.

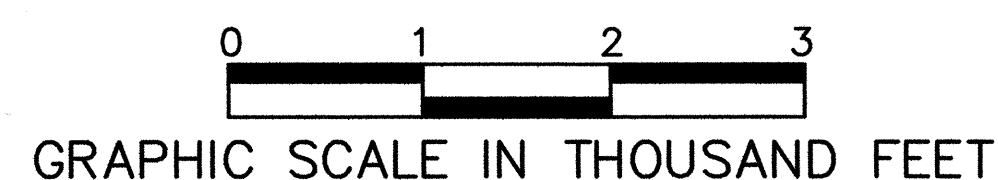

TRAFFIC DATA: (AAWA DRIVE TO KOLOWAKA DRIVE)

2003 ADT	55,700
2023 ADT	77,800
2023 DHV	5,800
DESIGN D	70/30
DESIGN T	6.5%
T24	5.5%
DESIGN V	45 MPH

TRAFFIC DATA: (KOLOWAKA DRIVE TO GEIGER ROAD)

2003 ADT	35,500
2023 ADT	49,600
2023 DHV	4,000
DESIGN D	60/40
DESIGN T	5.0%
T24	4.0%
DESIGN V	45 MPH

DEPARTMENT OF TRANSPORTATION
STATE OF HAWAII
APPROVED:

DIR. OF TRANSPORTATION DATE 7-19-05

KN CONSULTING SERVICES, INC. DESIGNED BY
HWY-DS MANAGED BY
692-7545 PHONE
APRIL 1, 2005 DATE