

PLAN	DATE
BY	
CHECKED	
NOTE BOOK	
NO.	

CURVE DATA

$\Delta = 31^{\circ} 20' 30''$
 $R = 300.00$
 $T = 84.16$
 $C = 162.07$
 $L = 164.10$


NOTE:

The items shown on these Plan and Profile sheets are diagrammatic only and not to scale.

PROFILE	DATE
BY	
CHECKED	
NOTE BOOK	
NO.	

FED. ROAD DIST. NO.	STATE	FED. AID PROJ. NO.	FISCAL YEAR	SHEET NO.	TOTAL SHEETS
HAWAII	HAW.	F-F-080-1(5)	1980	4	123


TRUE NORTH
SCALE: 1"=50'

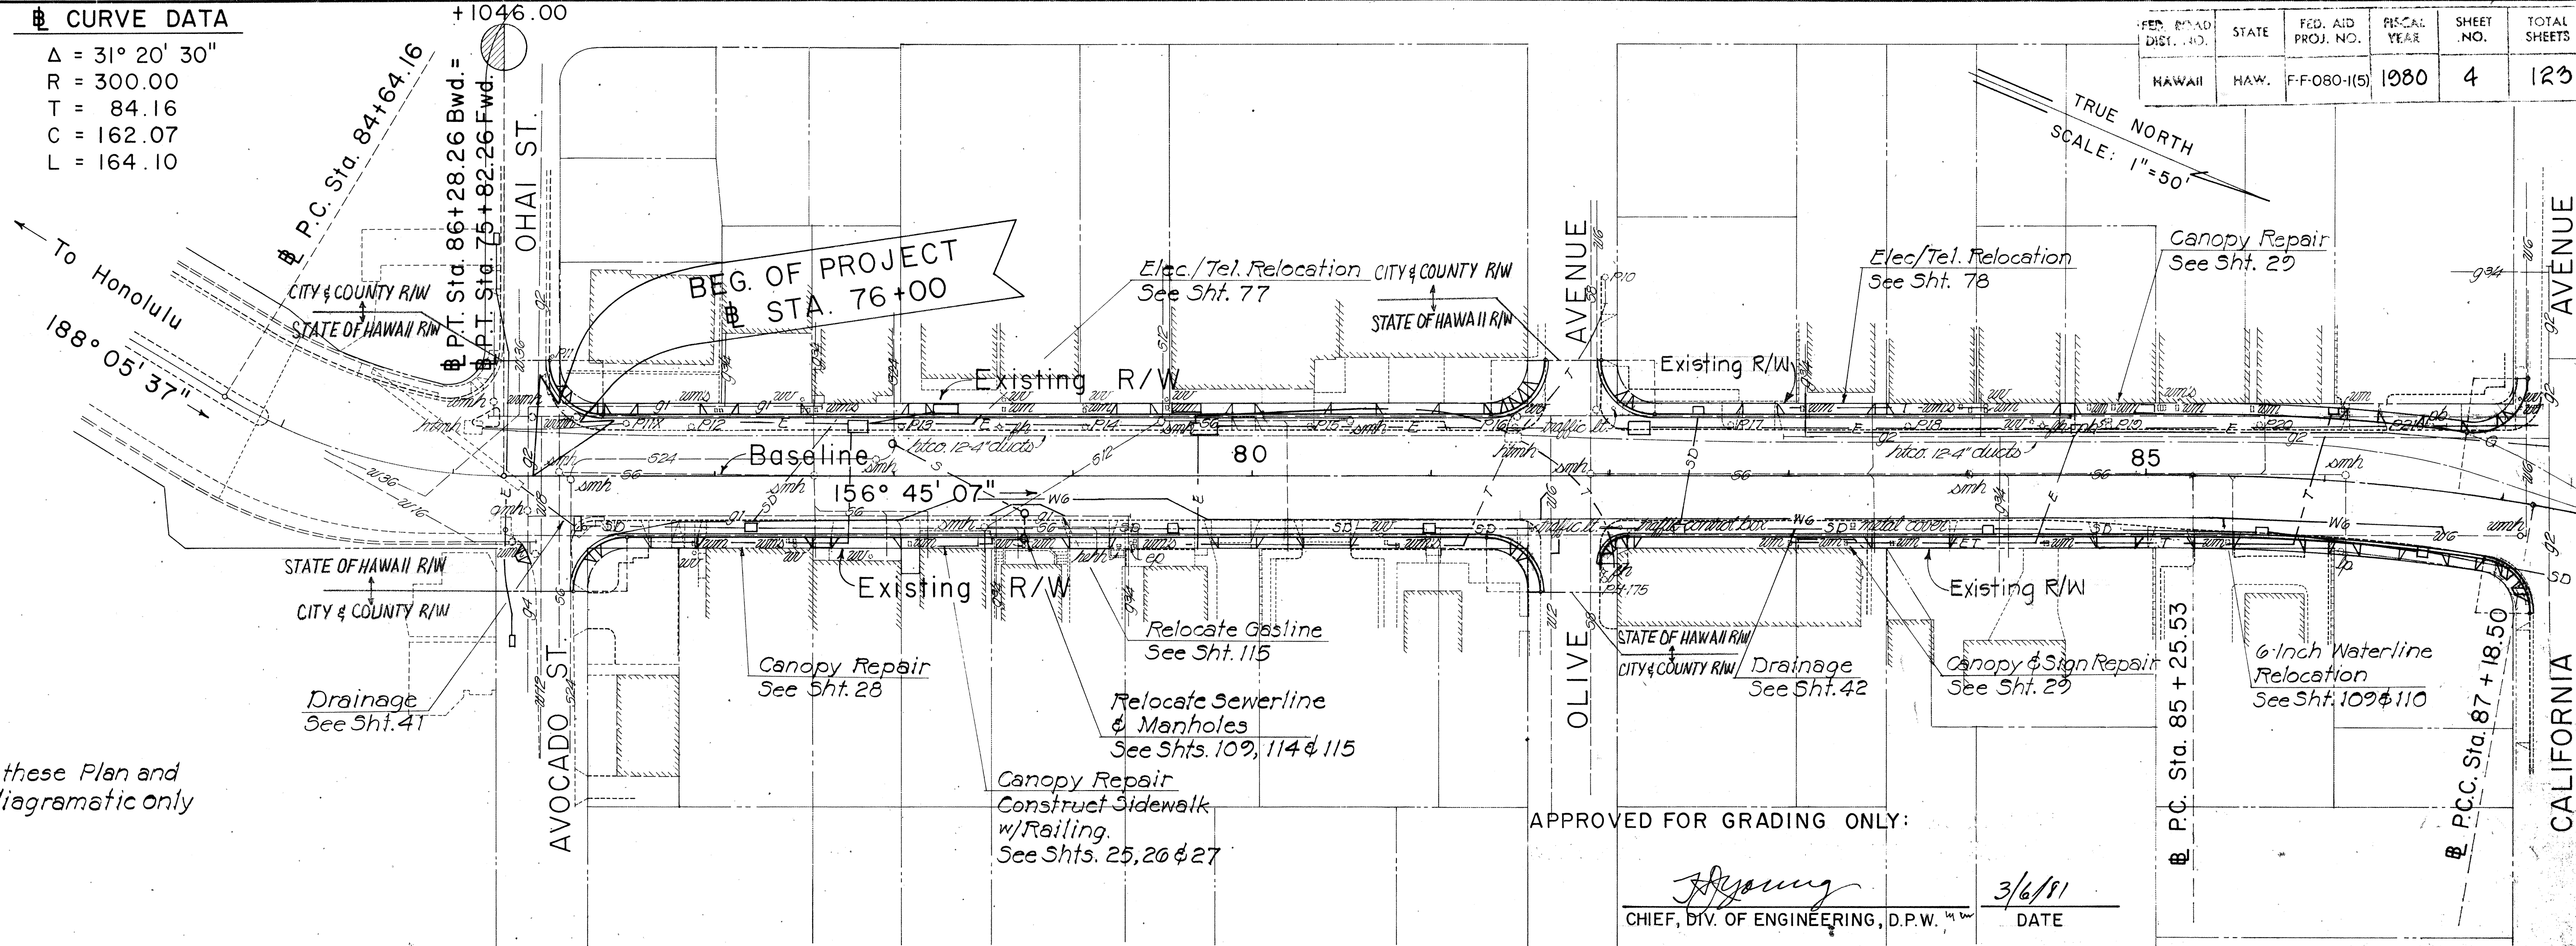

APPROVED FOR GRADING ONLY:

[Signature]
CHIEF, DIV. OF ENGINEERING, D.P.W.


3/6/81
DATE

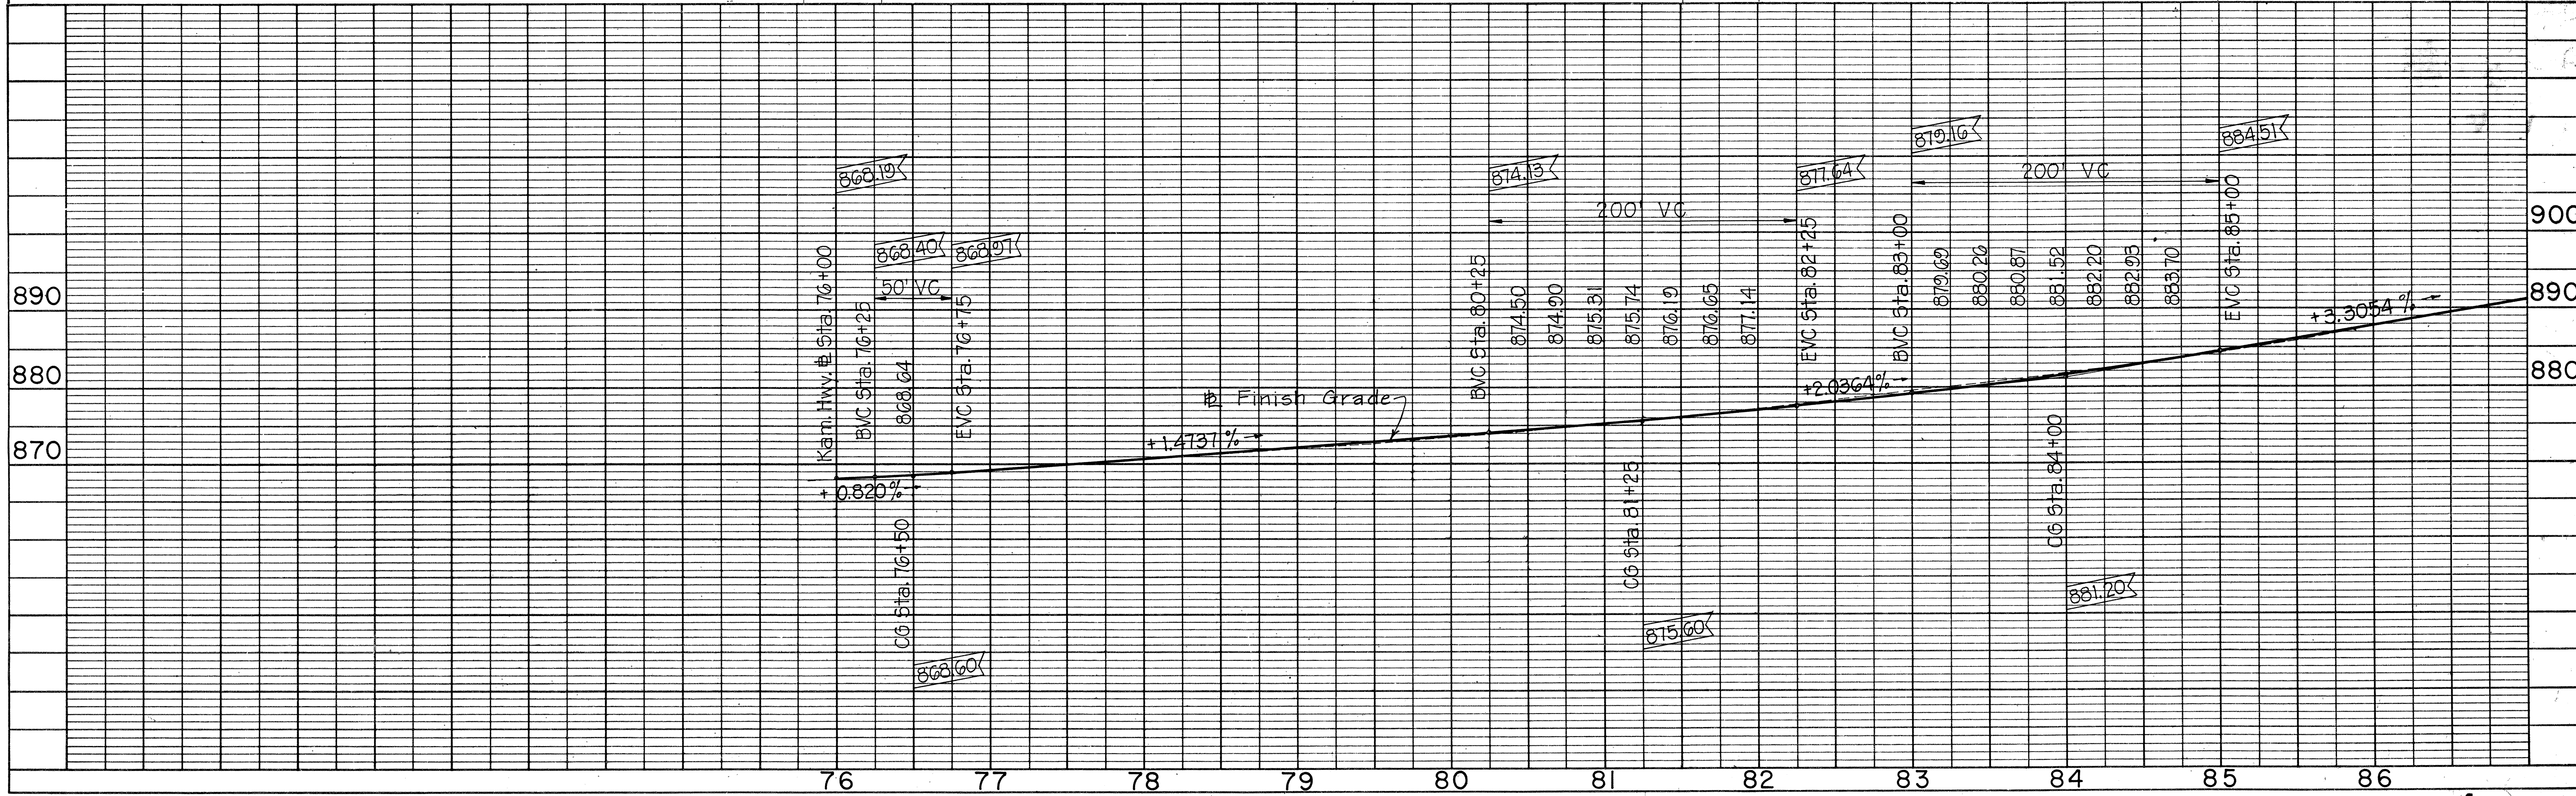

PLAN	DATE	BY
DESIGNED		
PLOTTED		
NOTE BOOK		
RT. OF WAY CHECKED		
NO.		

PROFILE	DATE	BY
DESIGNED		
PLOTTED		
NOTE BOOK		
GRADES CHECKED		
NO.		

FED. ROAD DIST. NO.	STATE	FED. AID PROJ. NO.	FISCAL YEAR	SHEET NO.	TOTAL SHEETS
HAWAII	HAW.	F-080-1(5)	1980	5	123

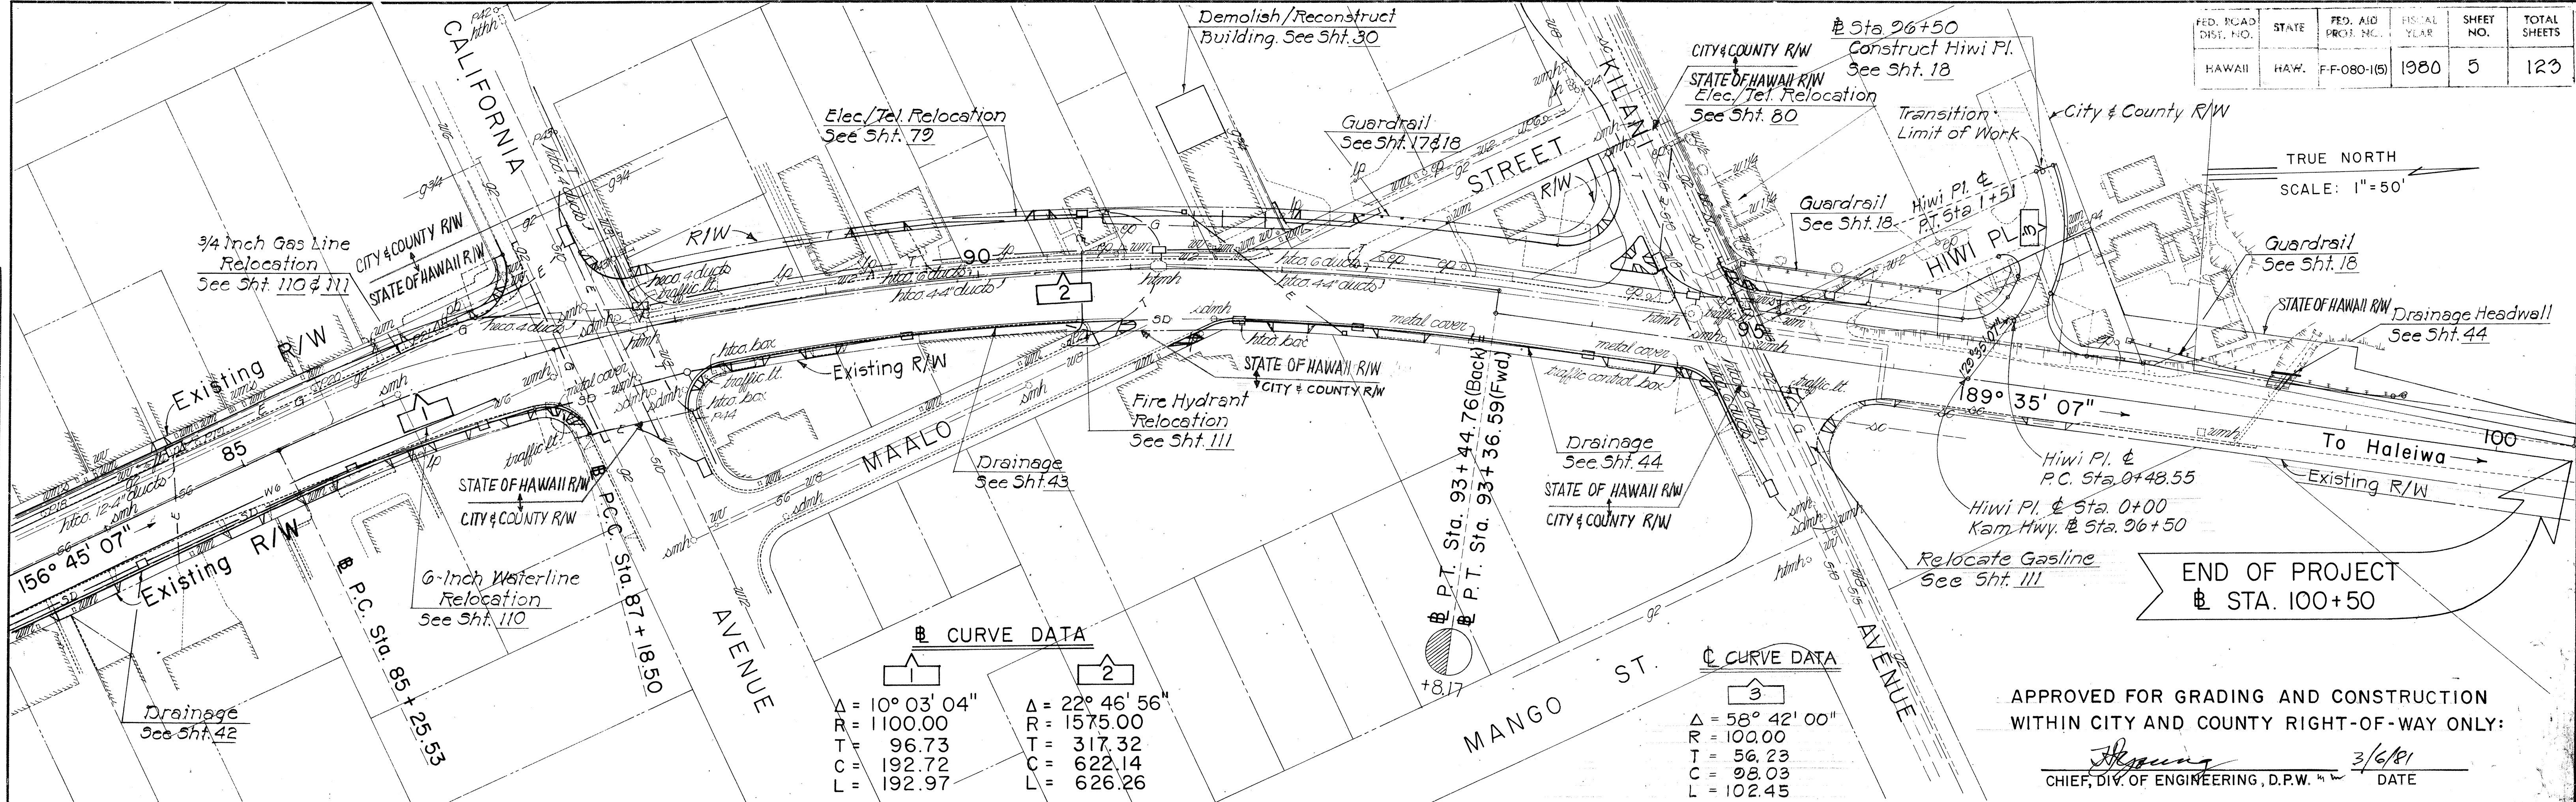

APPROVED FOR GRADING AND CONSTRUCTION
WITHIN CITY AND COUNTY RIGHT-OF-WAY ONLY:

[Signature] 3/6/81
CHIEF, DIV. OF ENGINEERING, D.P.W. DATE

