

SWPPP Attachment A-1
BMP Maps



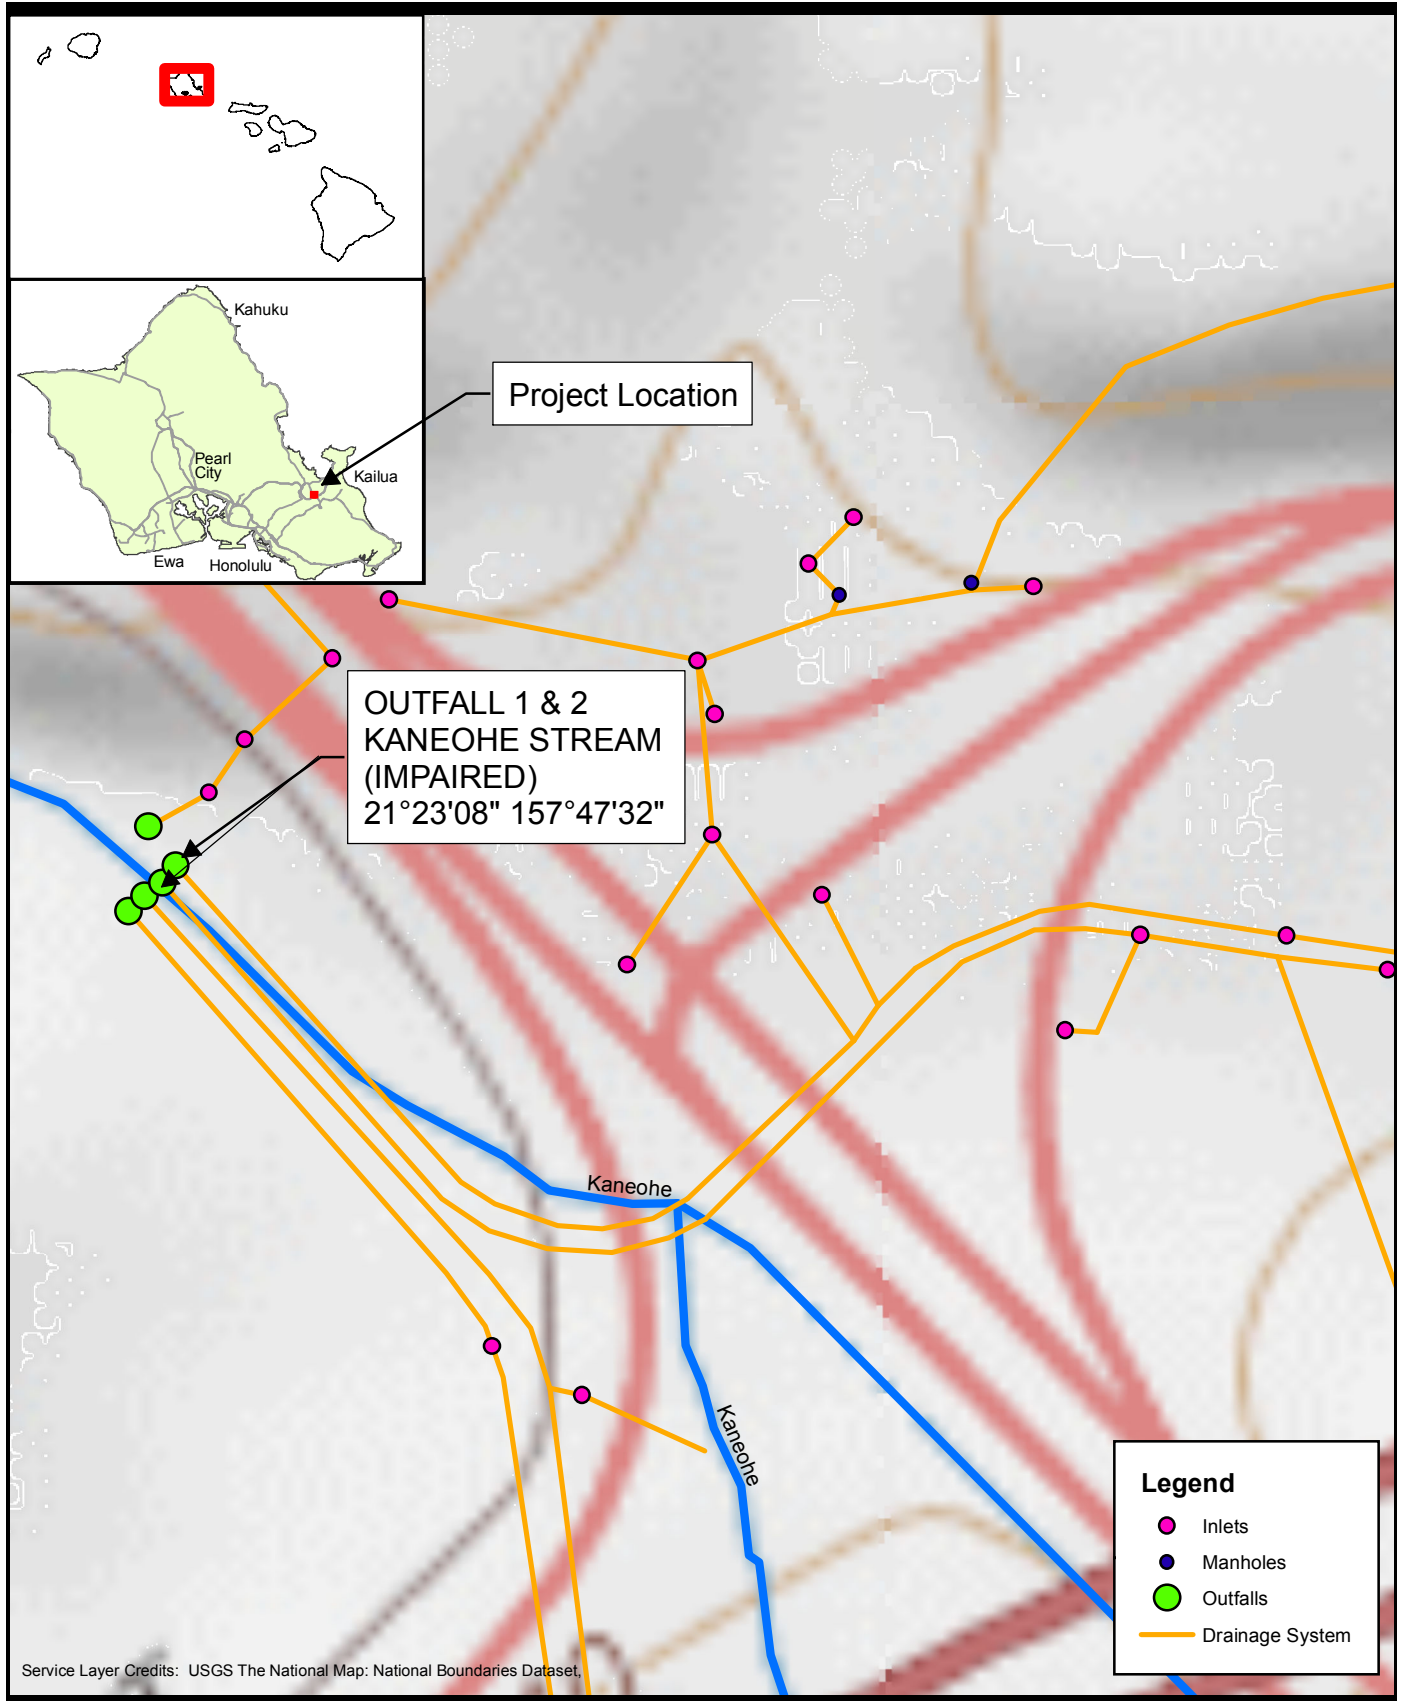


Figure 1
PBMP C Vicinity and Outfall Map

Miscellaneous Permanent Best Management Practices, Phase 2B
HDOT
February 2018

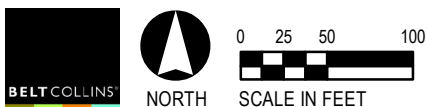

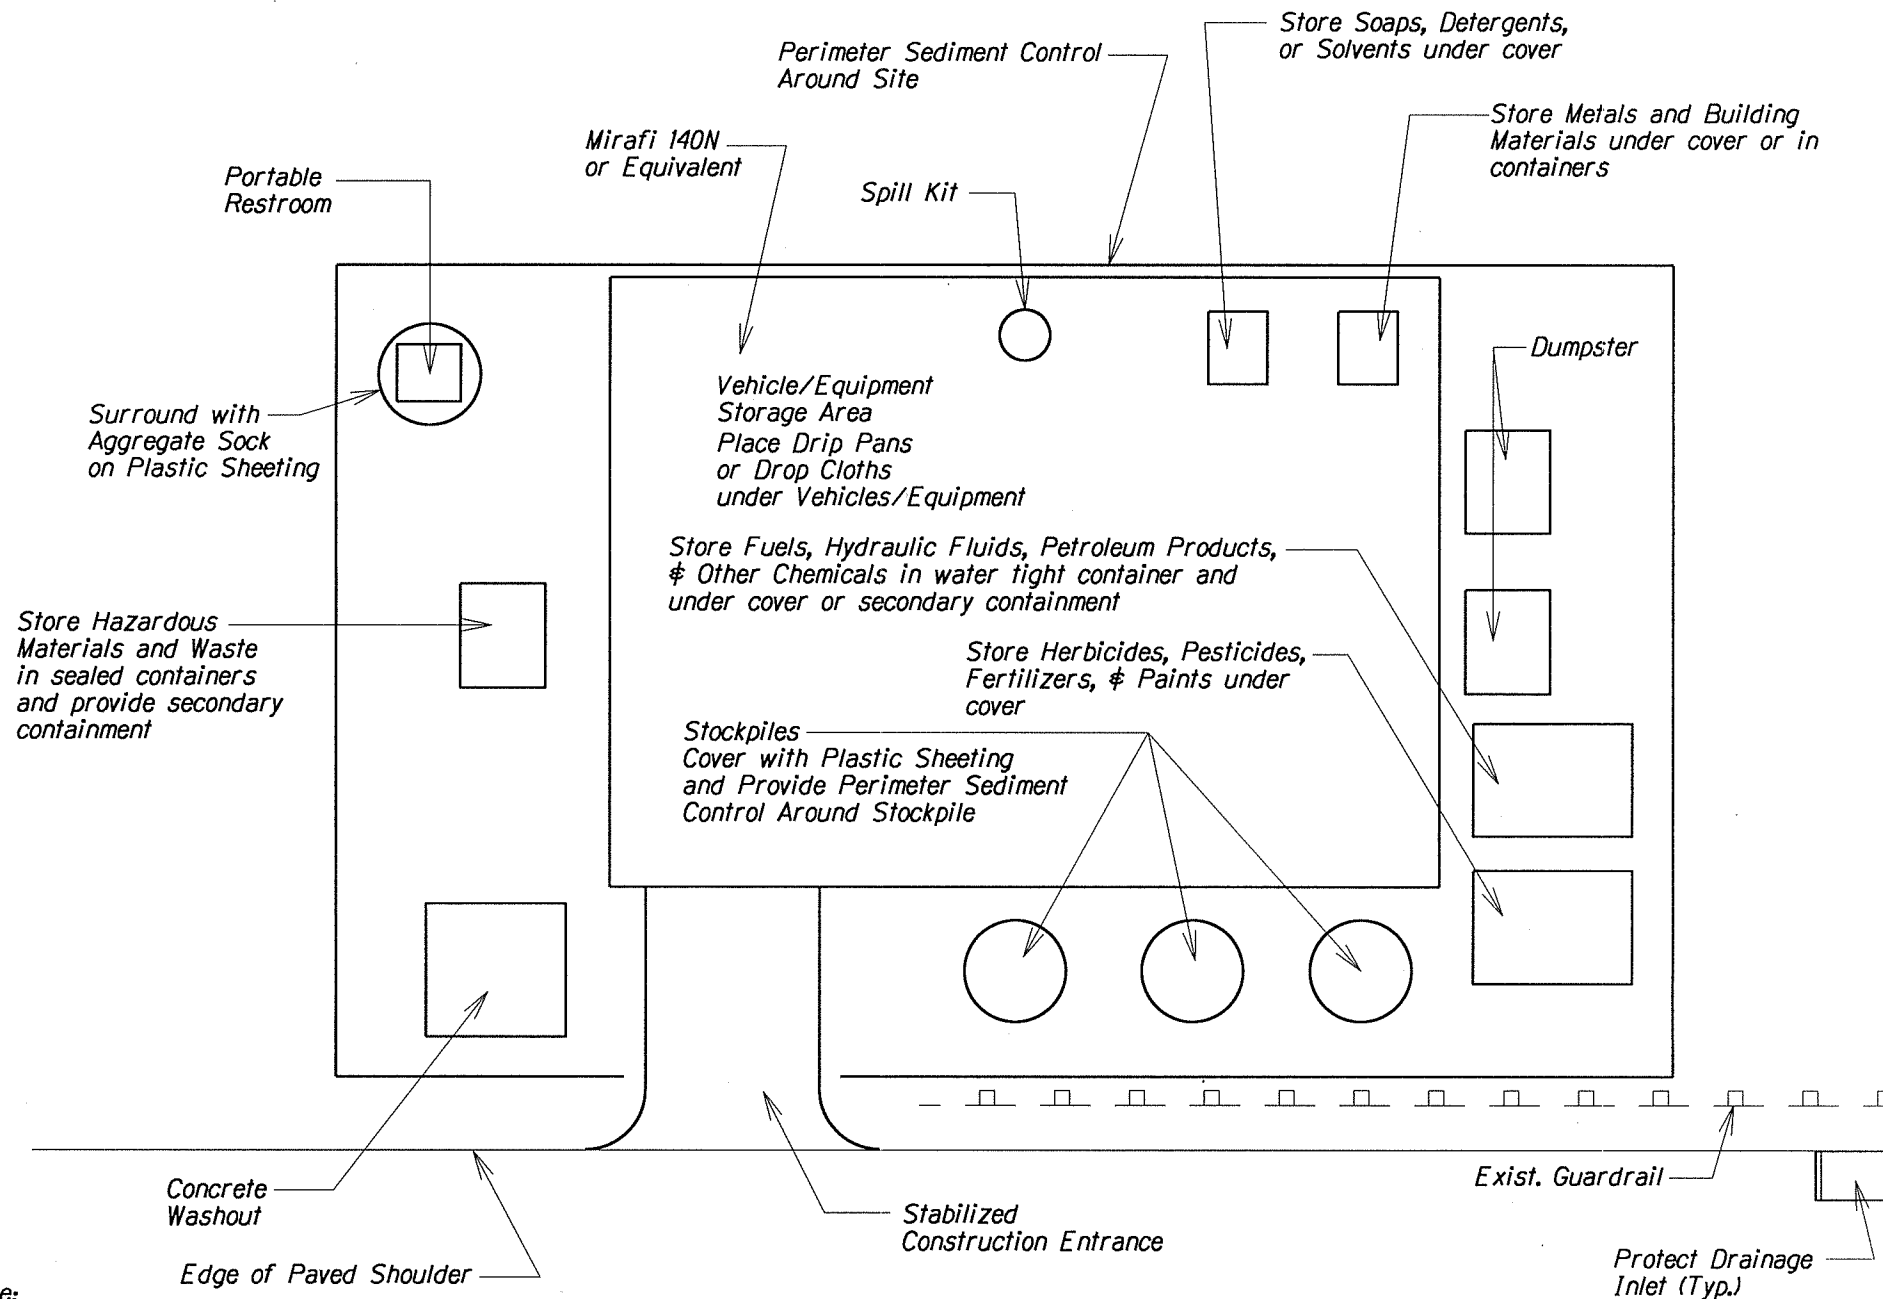


Note:

- 1) Restore area to equivalent of original condition once construction is completed.
- 2) Contractor shall ensure proper protection for Staging/Storage Area.
- 3) Do not maintain or wash vehicles on-site. Provide appropriate BMPs if Contractor elects to do so.

STAGING/STORAGE AREA

Not to Scale



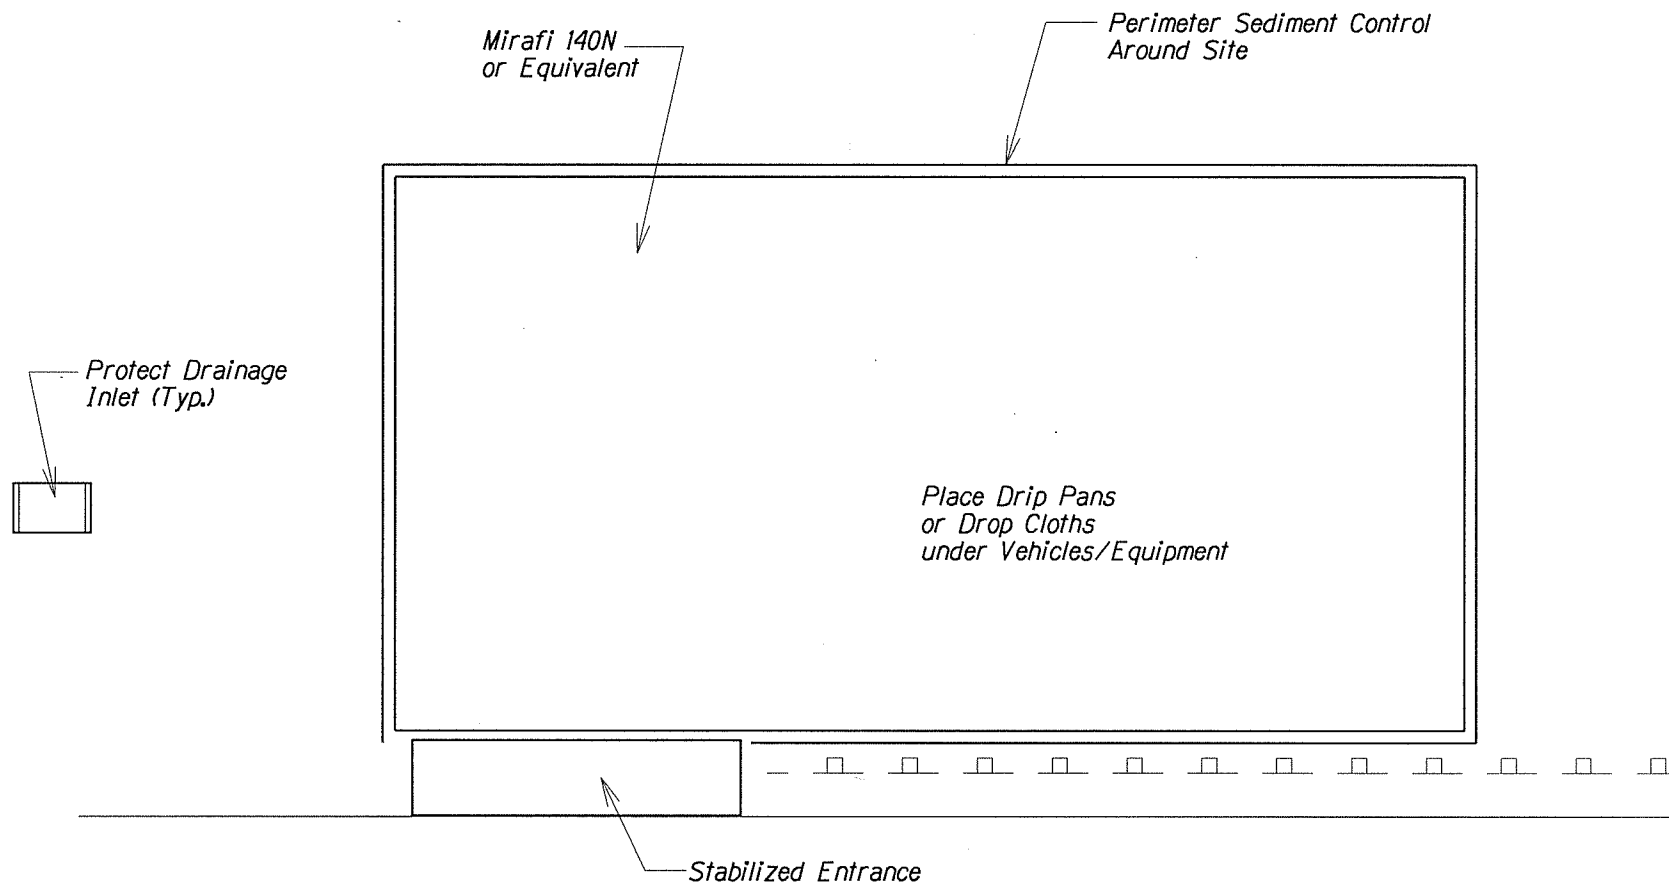


Note:


- 1) Restore area to equivalent of original condition once construction is completed.
- 2) Contractor shall ensure proper protection for Equipment Storage Area.

EQUIPMENT STORAGE AREA
Not to Scale



FED. ROAD DIST. NO.	STATE	PROJ. NO.	FISCAL YEAR	SHEET NO.	TOTAL SHEETS
HAWAII	HAW.	HWY-O-05-18	2018	14	25

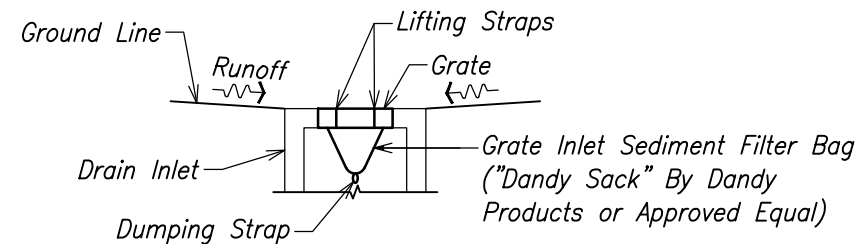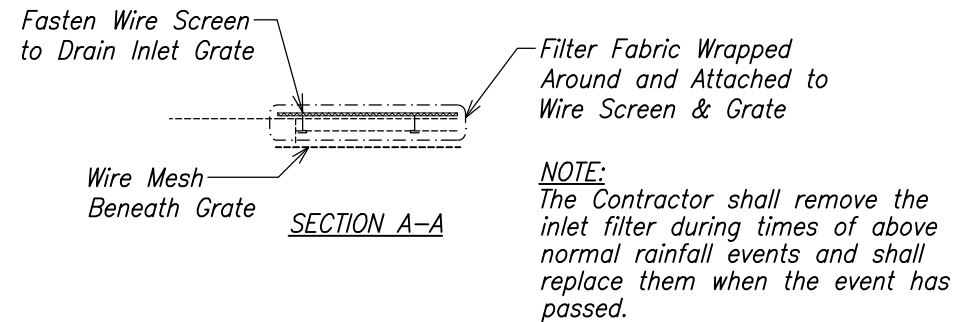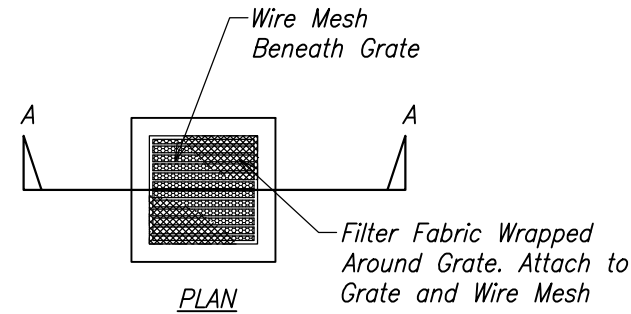


1
C-02 | C-01
DRAIN INLET PROTECTION DETAIL
NOT TO SCALE

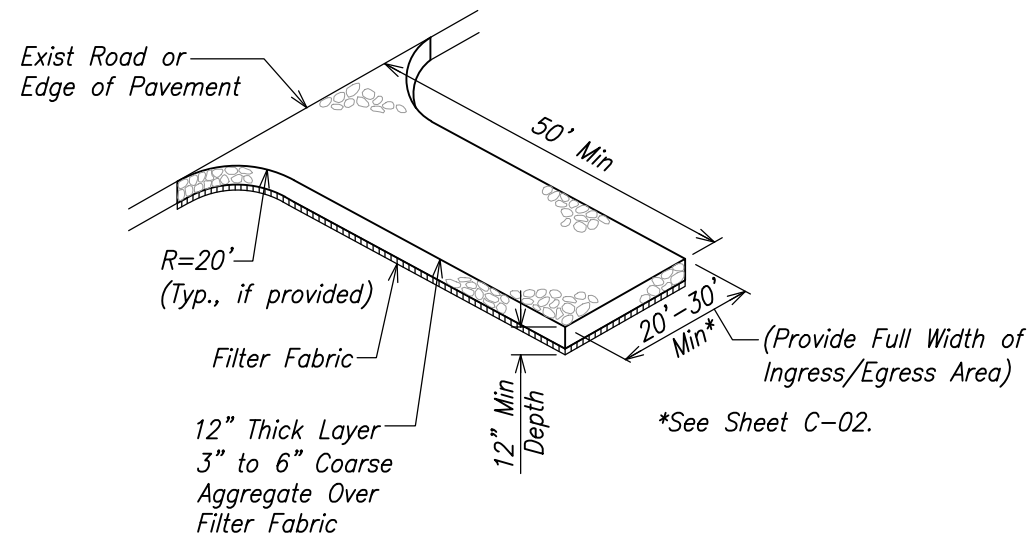

2
C-02 | C-01
STABILIZED CONSTRUCTION ENTRANCE/EXIT DETAIL
NOT TO SCALE

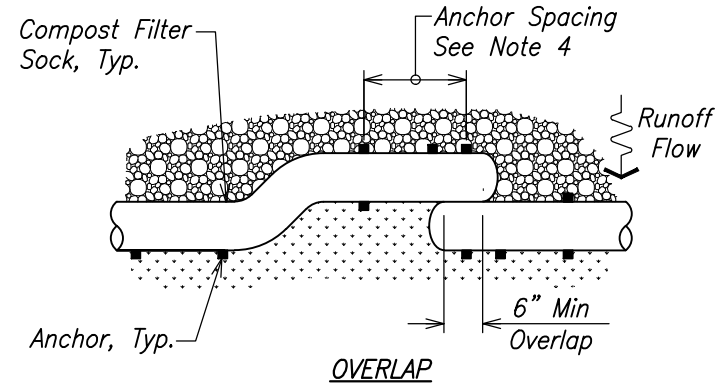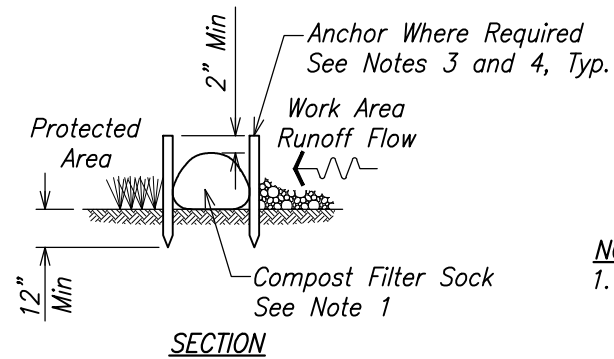

3
C-02 | C-01
COMPOST FILTER SOCK DETAIL
NOT TO SCALE

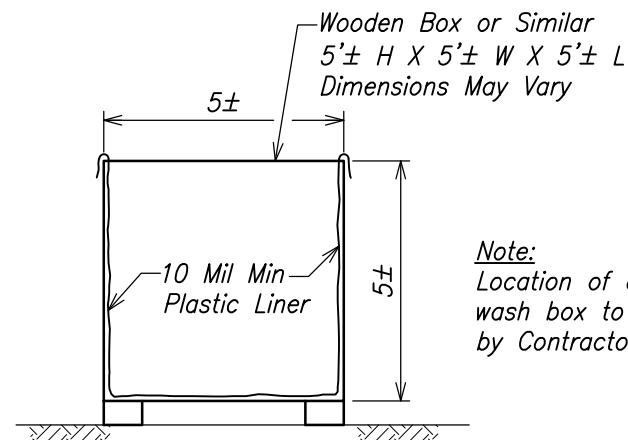

4
C-01 | C-01
CONCRETE TRUCK WASH BOX
NOT TO SCALE

- NOTES:**
- Compost filter sock shall be 12" nominal diameter. Compost filter sock material shall be biodegradable, free of biosolids, and consistent with the State of Hawaii, Department of Transportation, Highways Division Construction Best Management Practices Field Manual, January 2008.
 - Remove sediment from the upslope side of the compost filter sock when accumulation has reached 1/2 of the effective height of the compost filter sock.
 - 3/4"x3/4"x16" minimum wooden stake.
 - On < 4:1 slope, no stake anchor required.
On 4:1 to 3:1 slope, stake at 10 ft on center.
On 3:1 to 2:1 slope, stake at 5 ft to 10 ft on center.

SURVEY PLOTTED BY	DATE
DESIGNED BY	
NOTED BY	
CHECKED BY	
ORIGINAL PLAN	
NOTE BOOK	
No.	

M:\DOT Highway\2013\700400 Oahu Miscellaneous BMPs\04 Graphics\CAO\Sheets Bid Package 2\C-01 Temporary Erosion Control Details.dwg

	STATE OF HAWAII DEPARTMENT OF TRANSPORTATION HIGHWAYS DIVISION	
	TEMPORARY EROSION CONTROL DETAILS	
	MISCELLANEOUS PERMANENT BEST MANAGEMENT PRACTICES, PHASE 2B	
	Project No. HWY-0-05-18	
	Scale: None	Date: April 2018

THIS WORK WAS PREPARED BY ME OR UNDER MY SUPERVISION

SHEET No. C-01 OF 7 SHEETS