

INDEX TO DRAWINGS	
SHEET NO.	DESCRIPTION
1	TITLE SHEET
2	STANDARD PLANS SUMMARY
3-4	GENERAL NOTES, LEGEND, ABBREVIATIONS AND CONSTRUCTION NOTES
5-9	UTILITY NOTES
10-13	WATER POLLUTION AND EROSION CONTROL NOTES
14	TEMPORARY EROSION CONTROL DETAILS
15	TEMPORARY EROSION CONTROL AND DEMOLITION PLAN
16	PERMANENT BMP PLAN
17	GRADING AND UNDERDRAIN PLAN
18	ACCESS ROAD PROFILE AND SECTION
19	STORM WATER TREATMENT UNIT DETAIL
20	TRAFFIC CONTROL PLAN, NOTES, AND LEGEND
21-23	LANDSCAPE GENERAL NOTES, LEGEND, ABBREVIATIONS, SITE PLAN, AND PLANT MATERIAL LIST
24-25	BORING LOGS

STATE OF HAWAII

DEPARTMENT OF TRANSPORTATION

HIGHWAYS DIVISION

HONOLULU, HAWAII

PLANS FOR

MISCELLANEOUS PERMANENT


BEST MANAGEMENT PRACTICES

PHASE 2B

PROJECT NO. HWY-O-05-18

DISTRICT OF KOOLAUPOKO

ISLAND OF OAHU

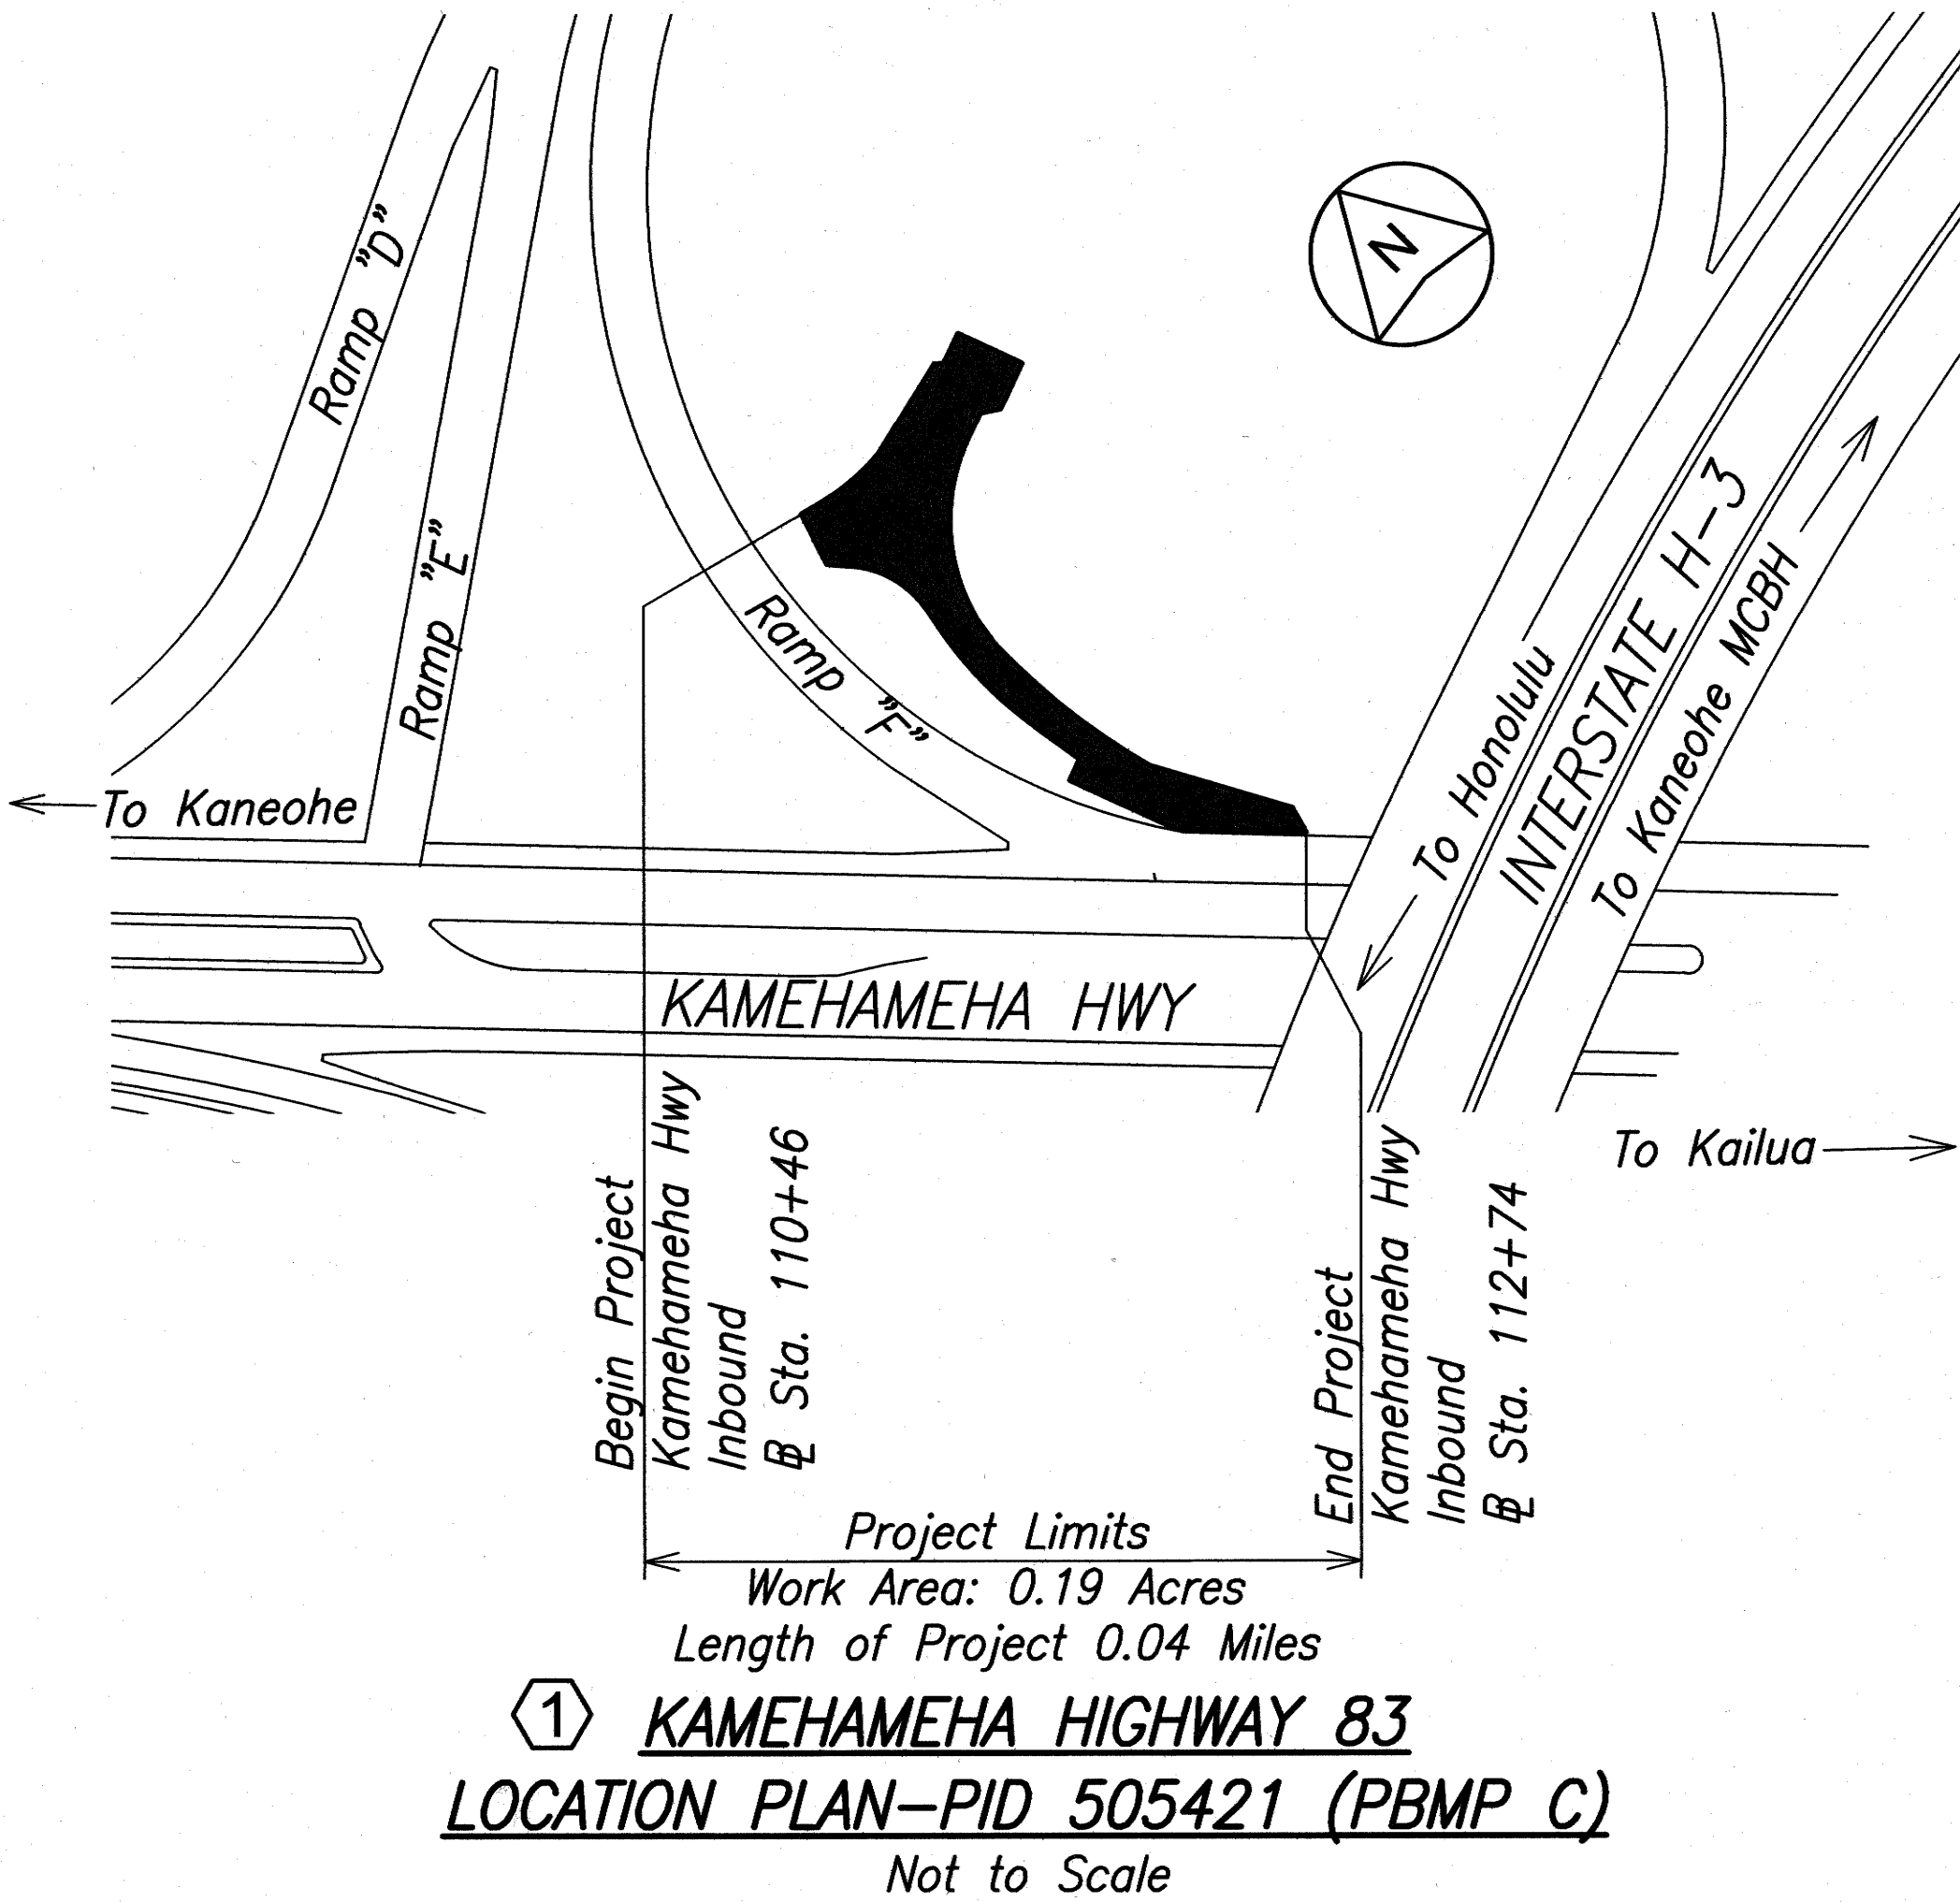

1

KAMEHAMEHA HIGHWAY 83

LOCATION PLAN-PID 505421 (PBMP C)

Not to Scale

FED. ROAD DIST. NO.	STATE	PROJ. NO.	FISCAL YEAR	SHEET NO.	TOTAL SHEETS
HAWAII	HAW.	HWY-O-05-18	2018	1	25

DEPARTMENT OF TRANSPORTATION

STATE OF HAWAII

APPROVED:

4/26/18

DATE

BELT COLLINS HAWAII LLC

DESIGNED BY

HWY-DE

MANAGED BY

692-8429

PHONE

APRIL 2018

DATE