

INDEX TO DRAWINGS	
SHEET NO.	DESCRIPTION
1	TITLE SHEET
2	STANDARD PLANS SUMMARY
3	GENERAL NOTES AND LEGEND
4 - 5	WATER POLLUTION AND EROSION CONTROL NOTES
6 - 7	DEMOLITION PLAN
8 - 9	DRAINAGE PLANS
10	A.C. PAVEMENT & CONCRETE SLAB DETAILS
11 - 12	CHANNEL LAYOUT & DETAILS

STATE OF HAWAII

DEPARTMENT OF TRANSPORTATION

HIGHWAYS DIVISION

HONOLULU, HAWAII

PLANS FOR

KAMEHAMEHA HIGHWAY

DRAINAGE IMPROVEMENTS



VICINITY OF WAI AU POWER PLANT

PROJECT NO. 99E-01-03

DISTRICT OF EWA


ISLAND OF OAHU

FED. ROAD DIST. NO.	STATE	PROJ. NO.	FISCAL YEAR	SHEET NO.	TOTAL SHEETS
HAWAII	HAW.	99E-01-03	2004	1	12

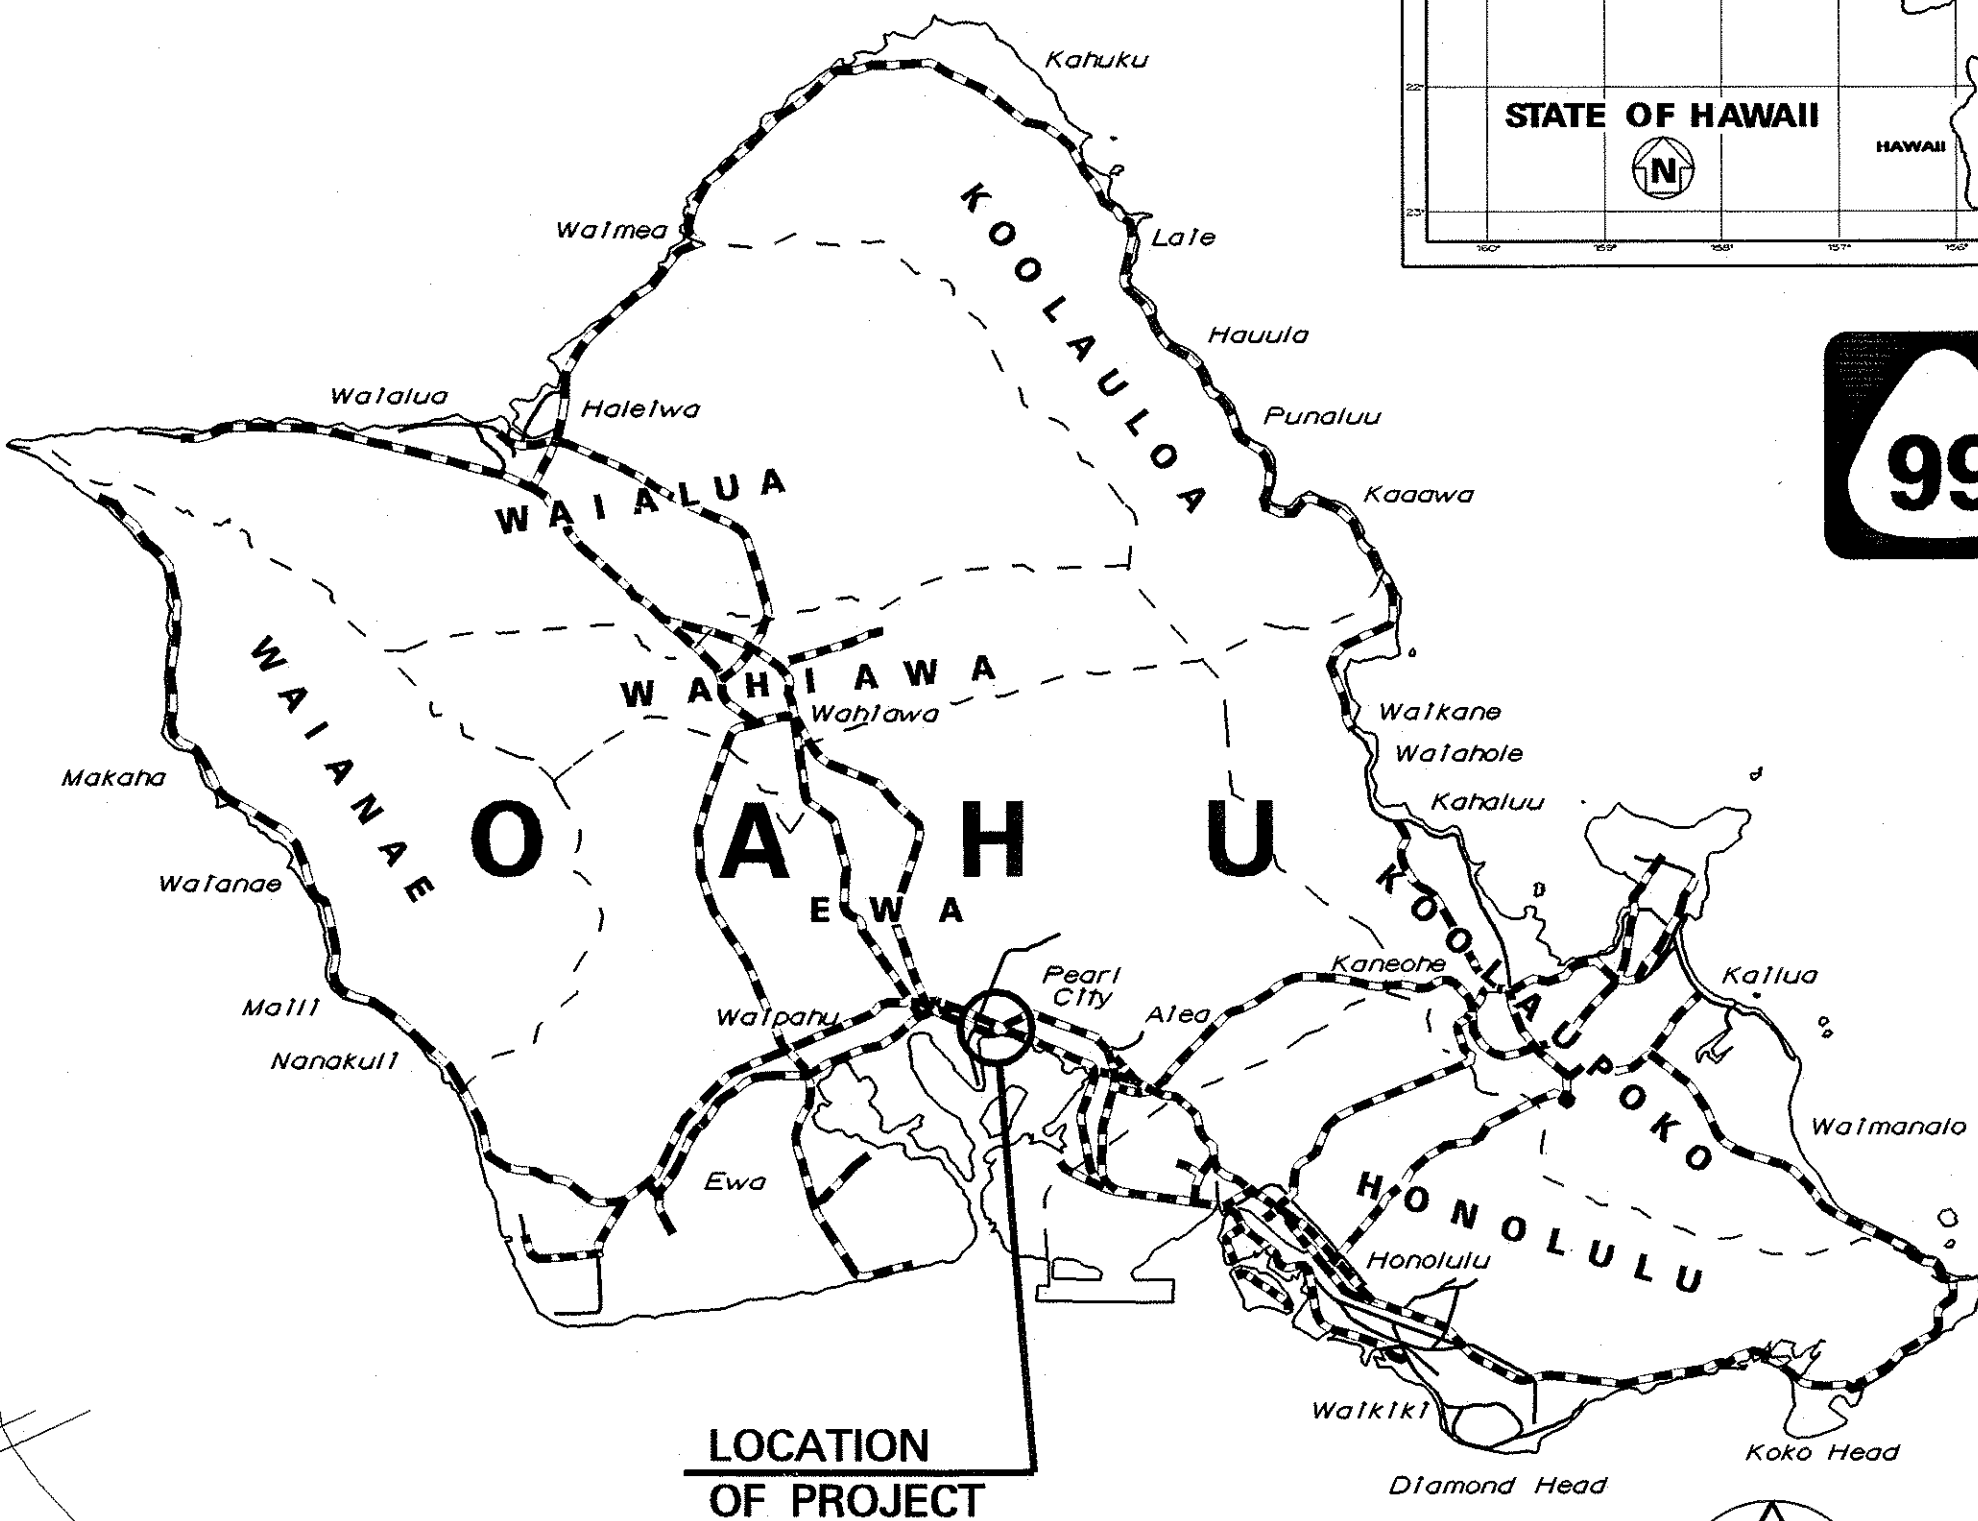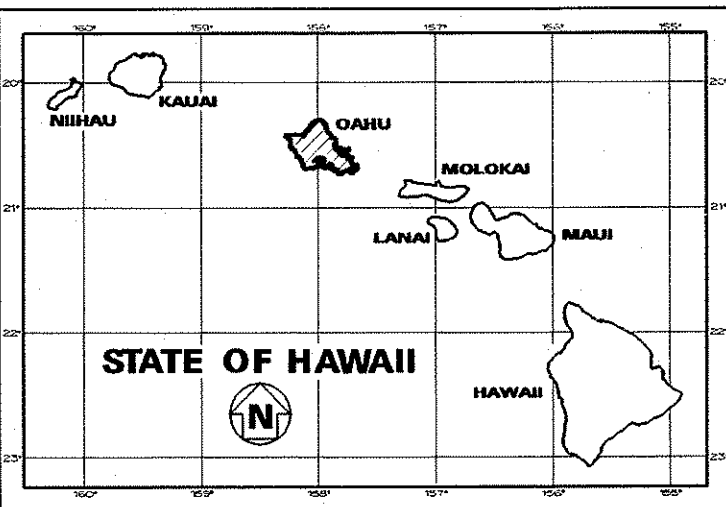

LOCATION

OF PROJECT

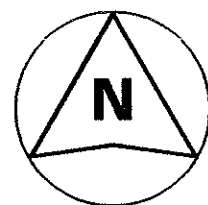


0 4 8

SCALE IN MILES

FEDERAL AID PROJECTS PREVIOUSLY CONSTRUCTED OR UNDER CONSTRUCTION


MILE POST 19.0

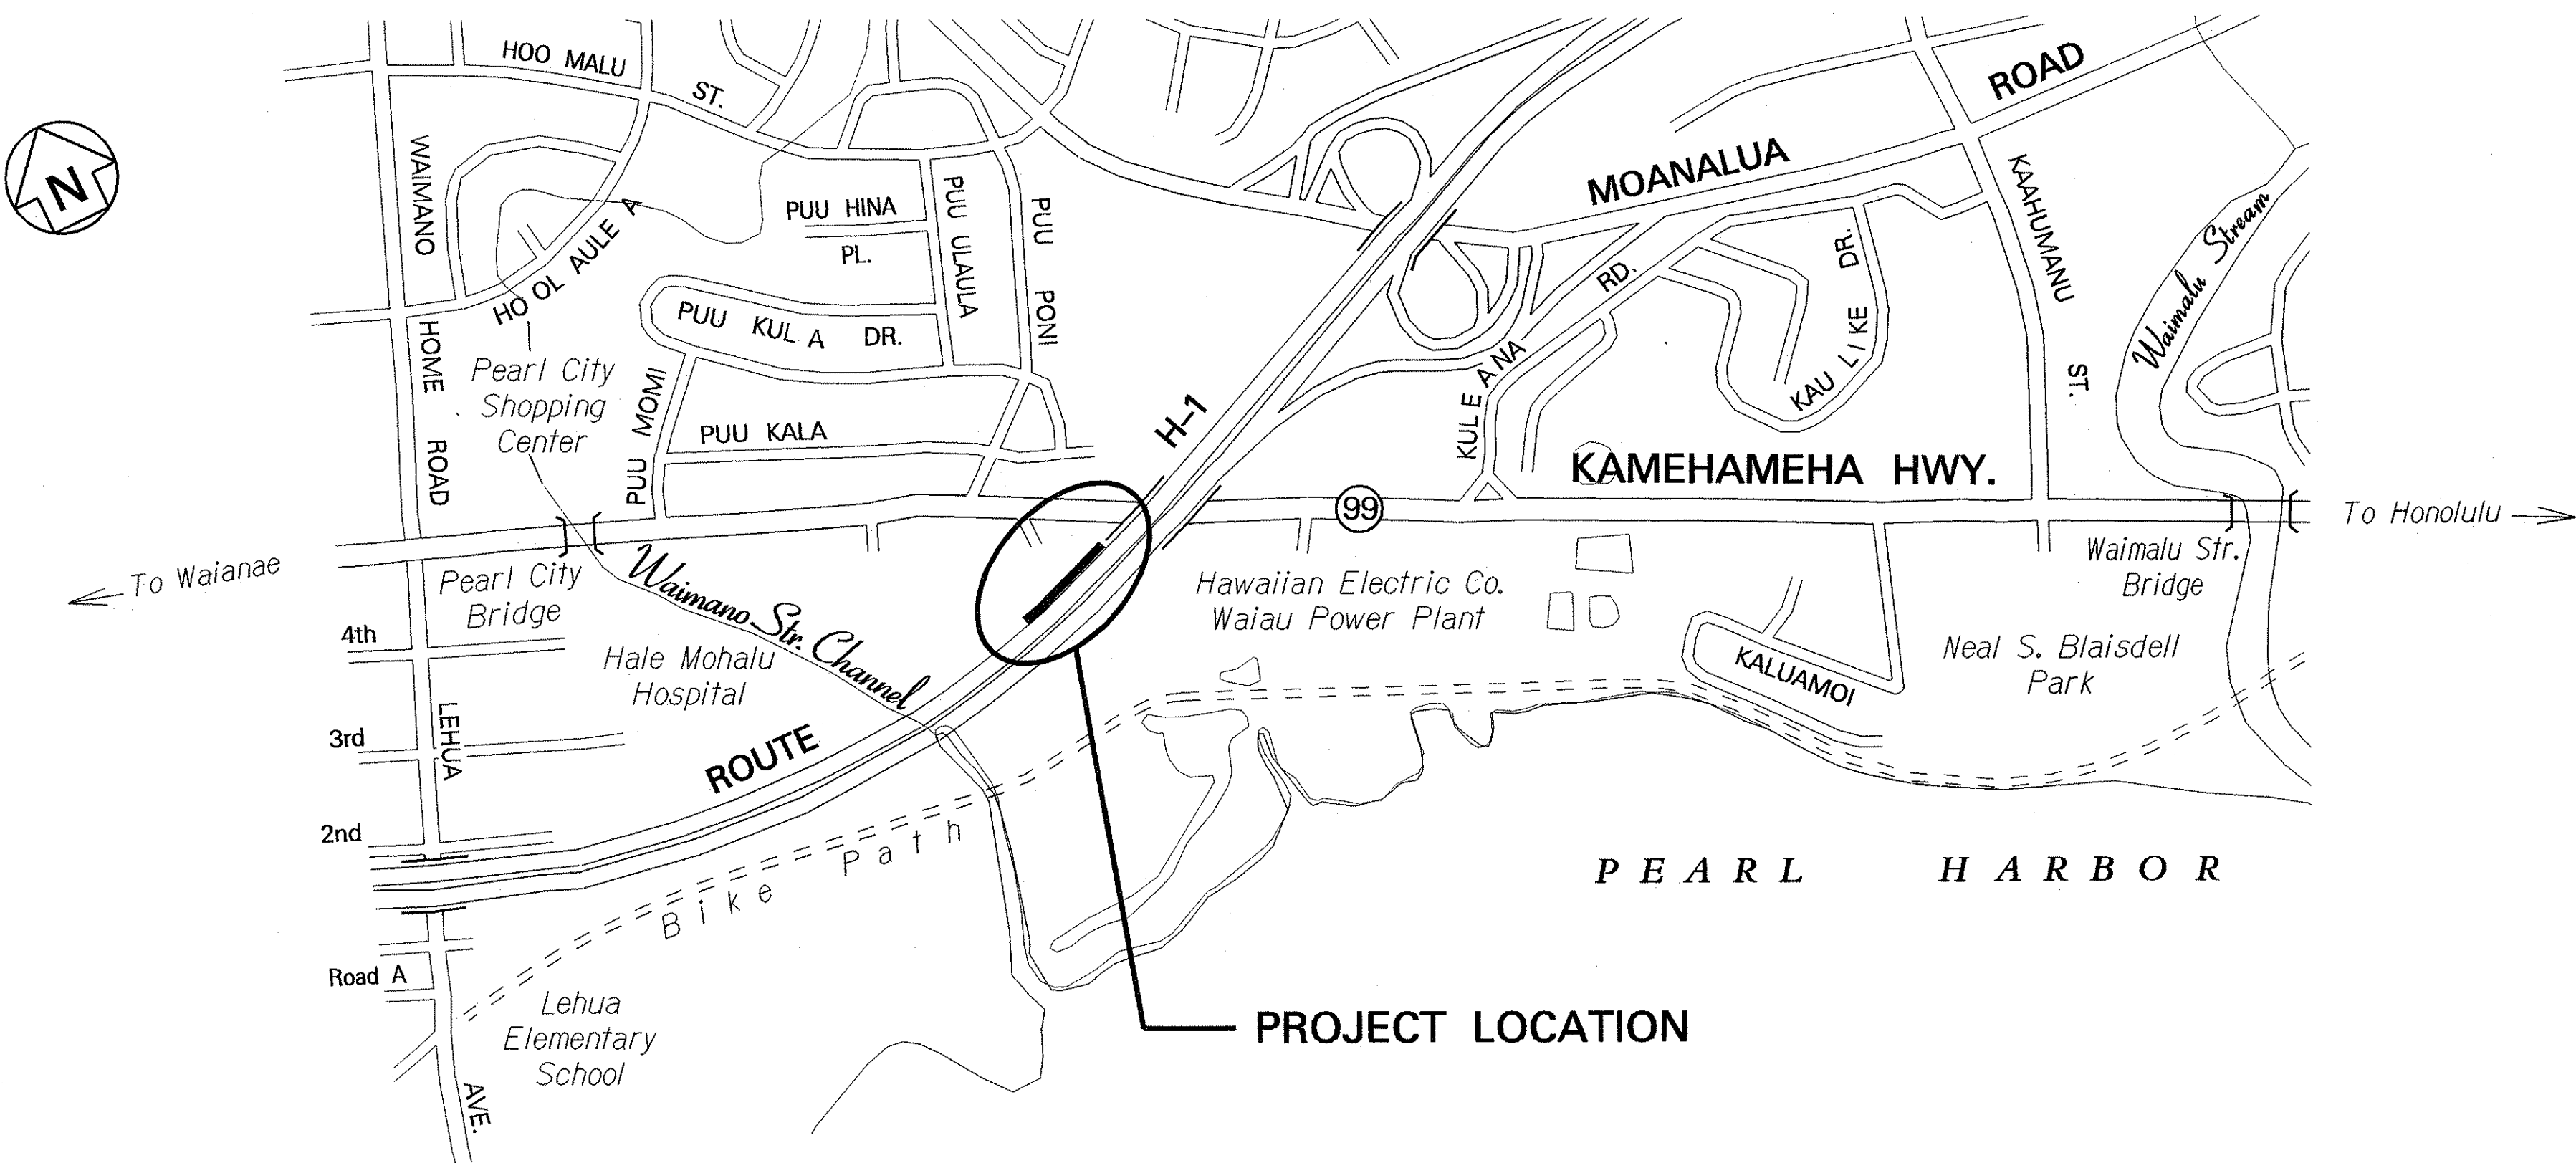

LOCATION PLAN

GROSS LENGTH OF PROJECT..... 0.06 MILES

NET LENGTH OF PROJECT..... 0.06 MILES

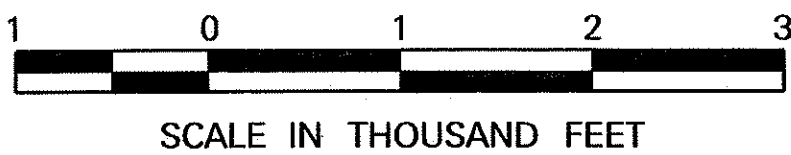

DEPARTMENT OF TRANSPORTATION STATE OF HAWAII	
APPROVED:	8-22-03
<i>Martin Okabe</i>	DATE
DIR. OF TRANSPORTATION	

HWY-DH

DESIGNED BY

C. MATSUDA

PHONE

692-7563

DATE

AUG. 2003