




INDEX TO DRAWINGS	
SHEET NO.	DESCRIPTION
1	TITLE SHEET
2	STANDARD PLANS SUMMARY
3 - 4	GENERAL NOTES AND LEGEND
5 - 6	WATER POLLUTION AND EROSION CONTROL NOTES
7 - 8	HECO GENERAL NOTES
9 - 17	TYPICAL SECTIONS AND DETAILS
18 - 22	CURB RAMPS AND DETAILS
23 - 24	INTERSECTION DETAILS
25 - 36	GUARDRAIL DETAILS AND NOTES
37 - 46	ROADWAY PLANS
47 - 50	DRAINAGE PLAN AND DETAILS
51 - 60	UTILITY PLANS
61 - 63	PAVEMENT MARKING LEGEND, DETAILS AND NOTES
64 - 73	PAVEMENT MARKING AND TRAFFIC SIGNING PLAN
74	TRAFFIC SIGNAL NOTES AND LEGEND
75 - 80	LOOP DETECTOR PLANS AND DETAILS
81 - 82	MISCELLANEOUS SIGN DETAILS
83 - 84	DETOUR PLAN, NOTES AND DETAILS

STATE OF HAWAII
DEPARTMENT OF TRANSPORTATION
HIGHWAYS DIVISION
HONOLULU, HAWAII

PLANS FOR
KAMEHAMEHA HIGHWAY RESURFACING
VICINITY OF KA UKA BOULEVARD
TO VICINITY OF WAIHAU STREET
FEDERAL AID PROJECT NO. NH-099-1(029)

DISTRICT OF EWA
ISLAND OF OAHU

FED. ROAD DIST. NO.	STATE	FED. AID PROJ. NO.	FISCAL YEAR	SHEET NO.	TOTAL SHEETS
HAWAII	HAW.	NH-099-1(029)	2014	1	84

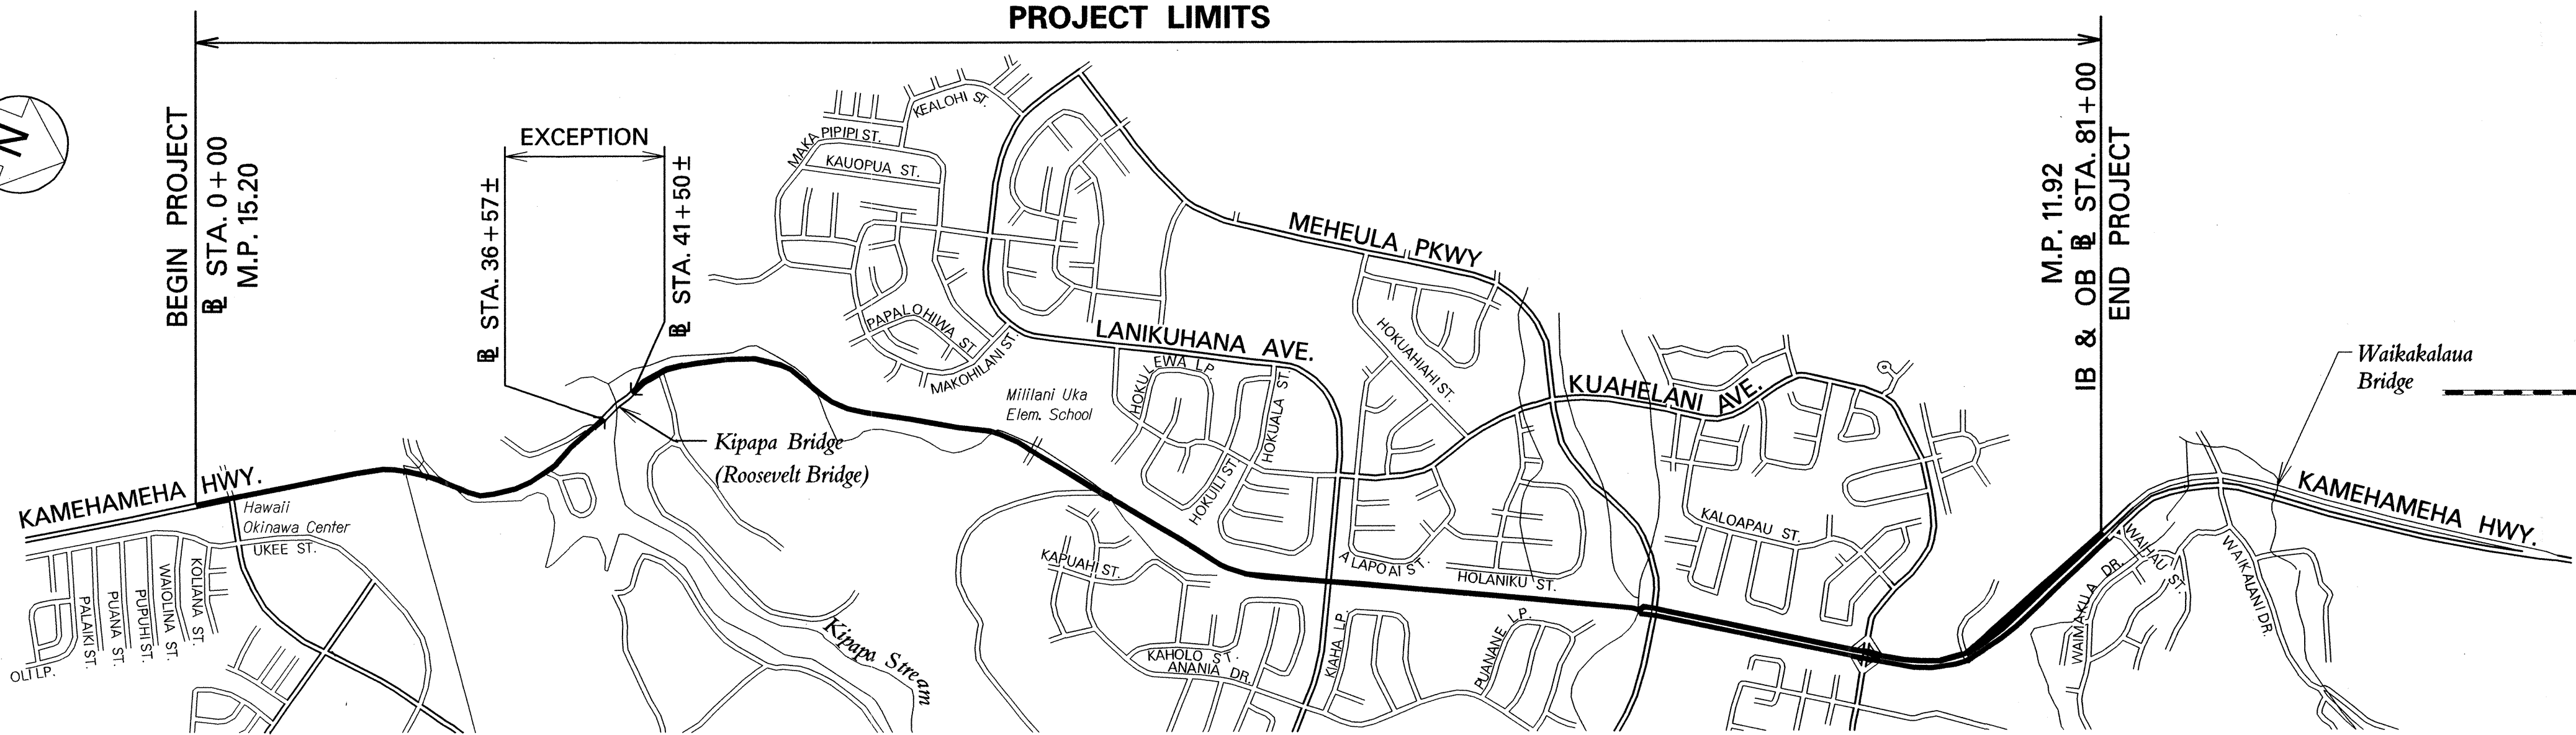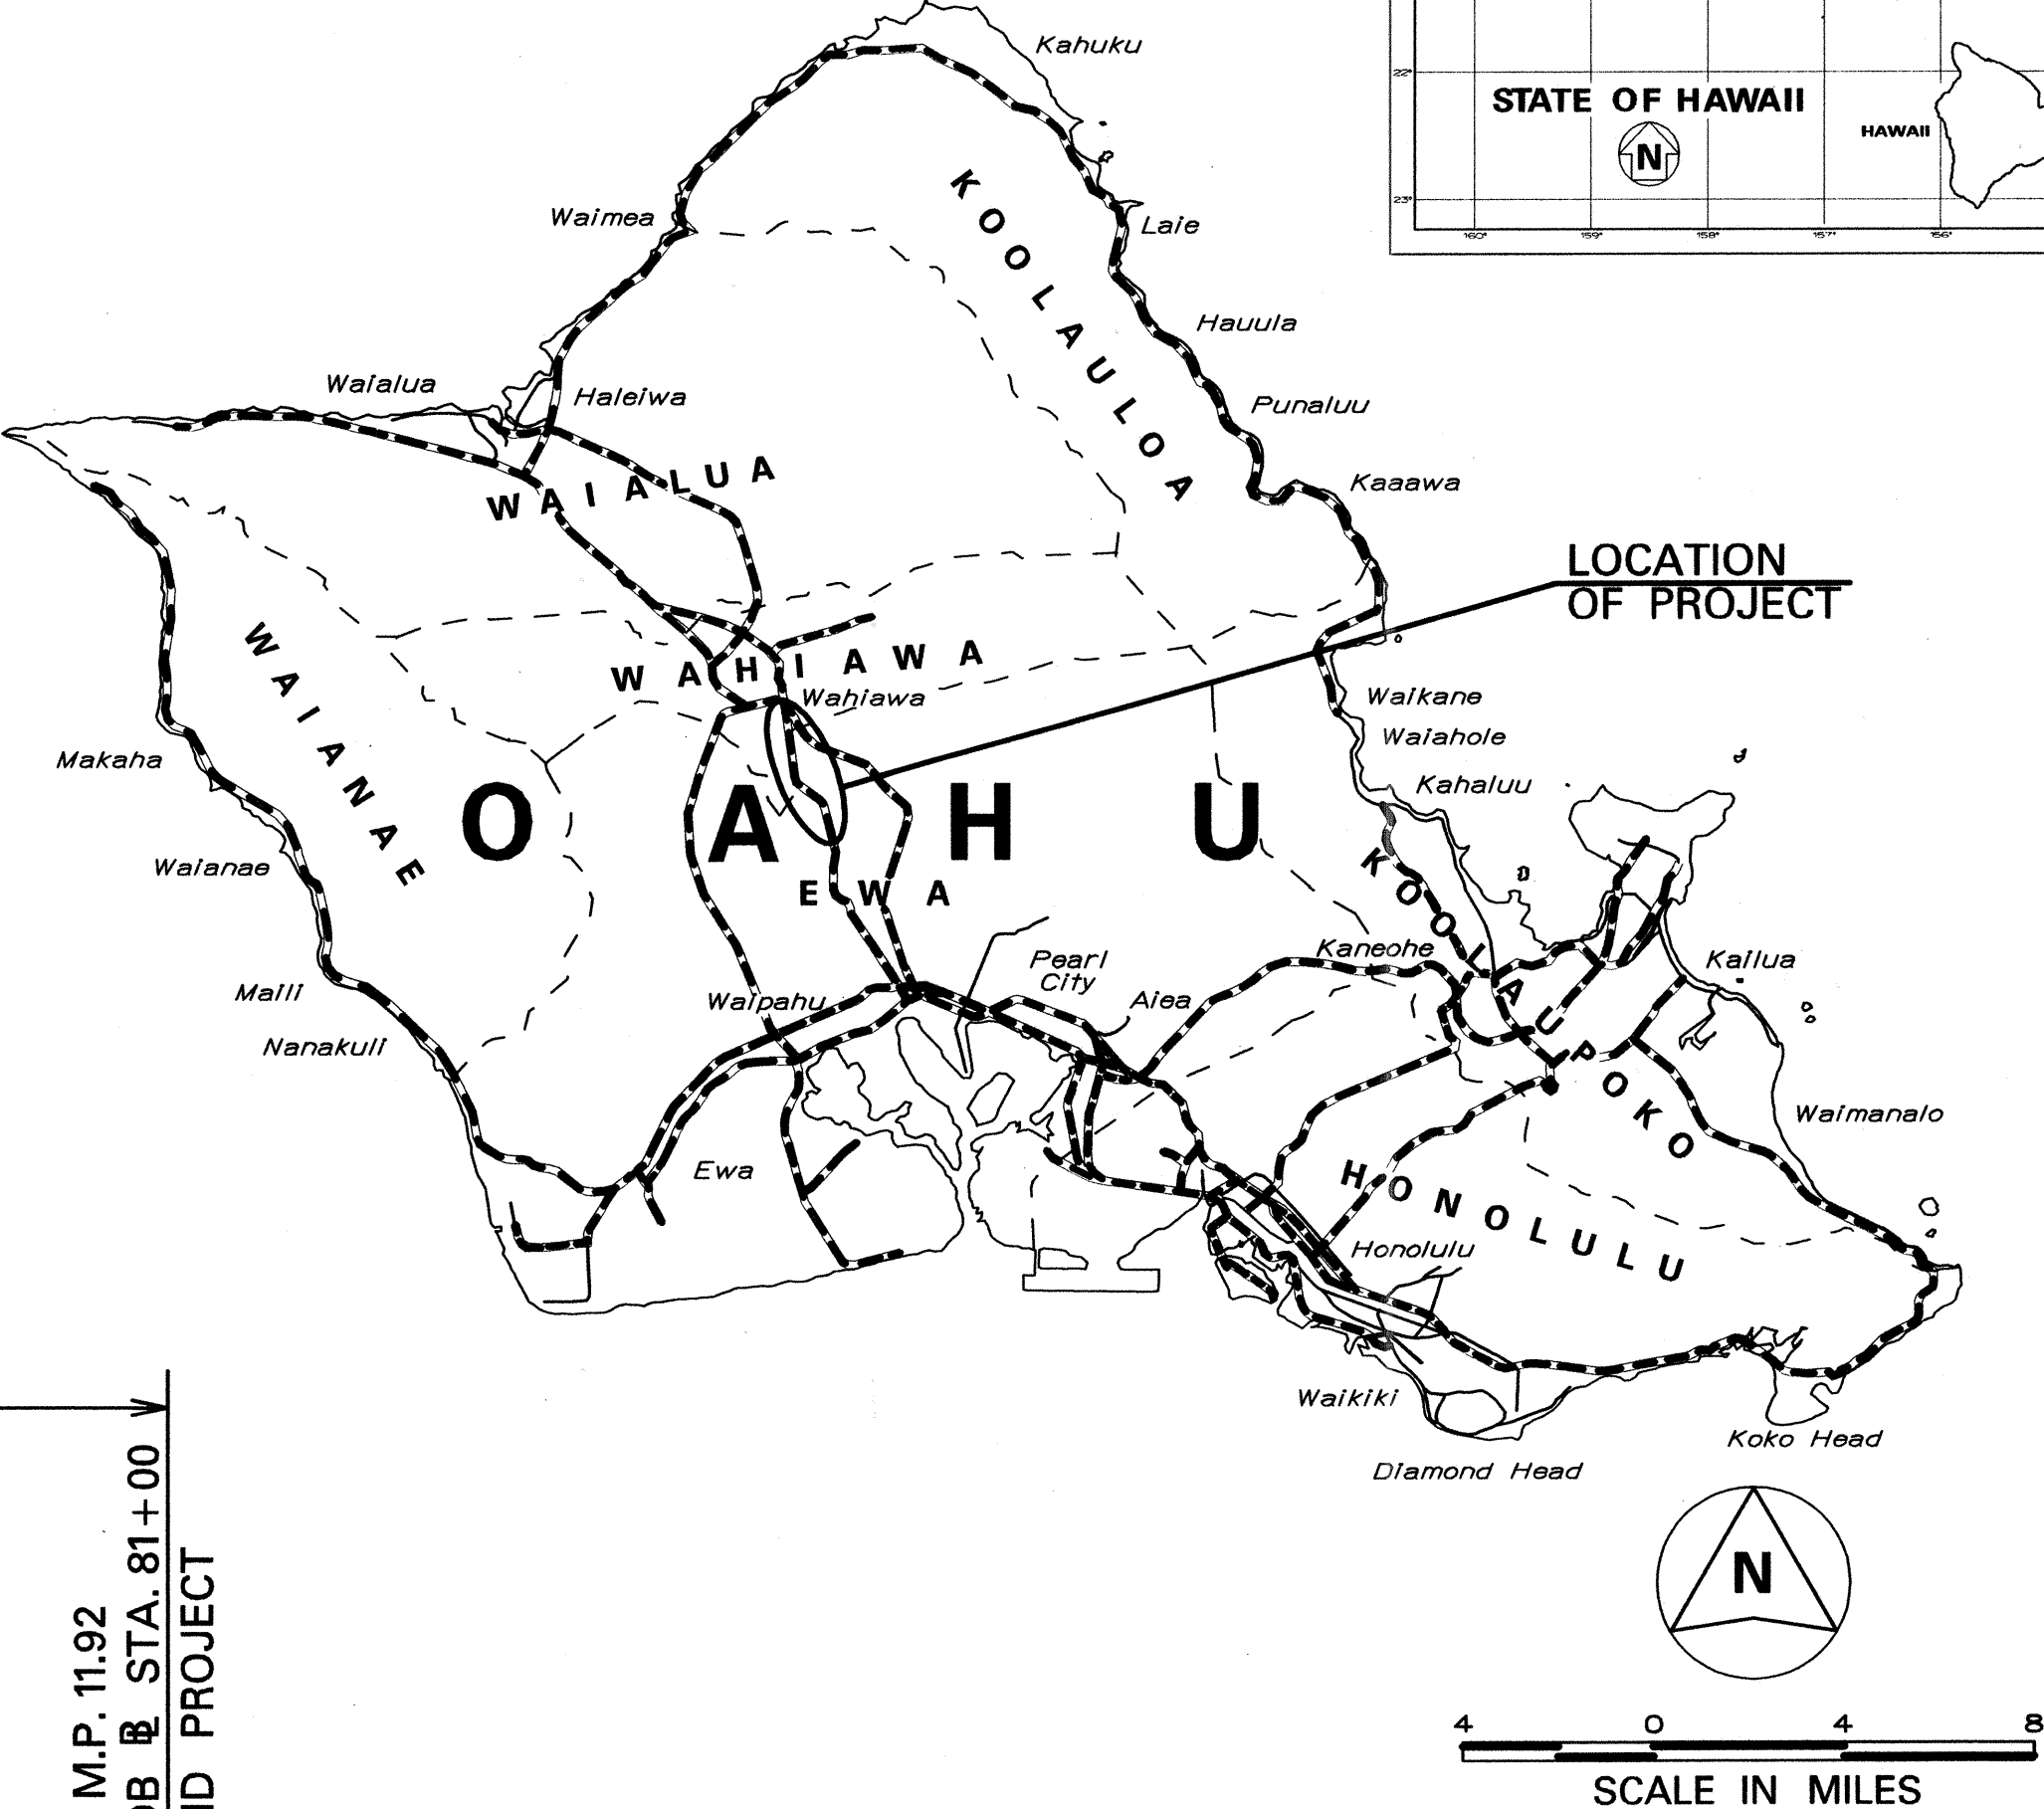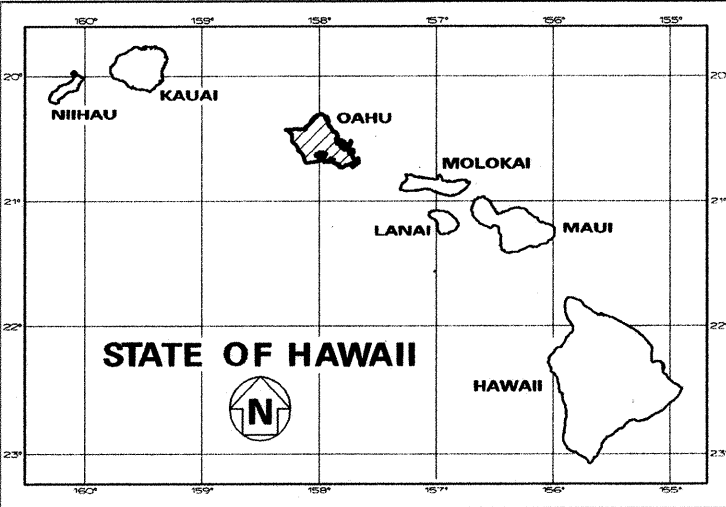

DESIGN DESIGNATION				
	Kam Hwy. at Lanikuhana Ave. to Ka Uka Blvd.	Kam Hwy. at Meheula Pkwy to Lanikuhana Ave	Kam Hwy. at Kuahelani Ave to Meheula Pkwy	Kam Hwy. at Waihaui Street to Kuahelani Ave
ADT (2010)	34,000	16,000	24,500	23,200
ADT (2020)	38,000	16,900	25,000	23,600
DHV	3,000	1,400	2,000	2,000
D	65/45	55/45	55/45	55/45
T	4.0 %	3.0 %	3.0 %	3.0 %
V	45/50 M.P.H.	45/50 M.P.H.	45 M.P.H.	45 M.P.H.

LAYOUT PLAN

GROSS LENGTH OF PROJECT..... 3.28 MILES
NET LENGTH OF PROJECT..... 3.19 MILES

1 0 1 2 3
SCALE IN THOUSAND FEET

DEPARTMENT OF TRANSPORTATION
STATE OF HAWAII

APPROVED:
Ami A. Galusha 11/25/13
for DIR. OF TRANSPORTATION DATE

692-7570 NOV. 2013
PHONE DATE
HWY-D
MANAGED BY
HWY-DD
DESIGNED BY