
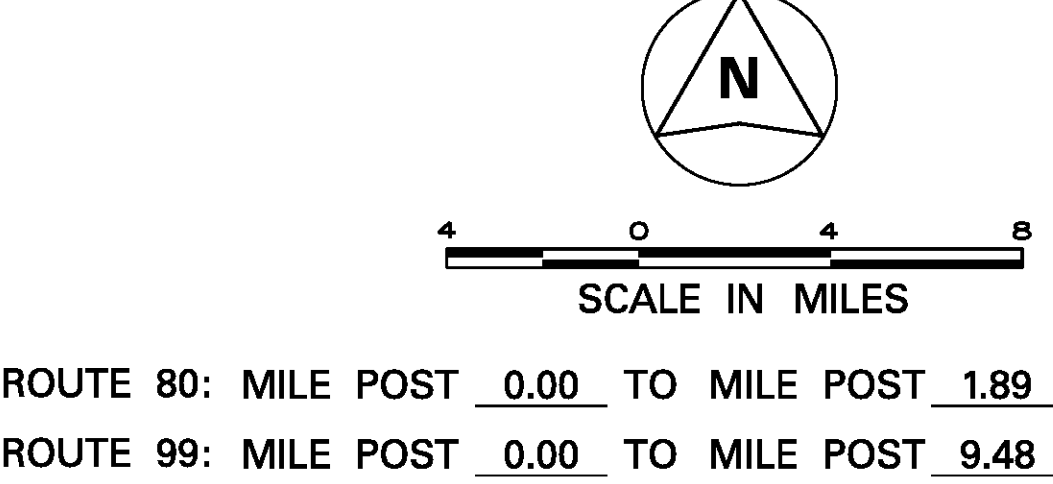
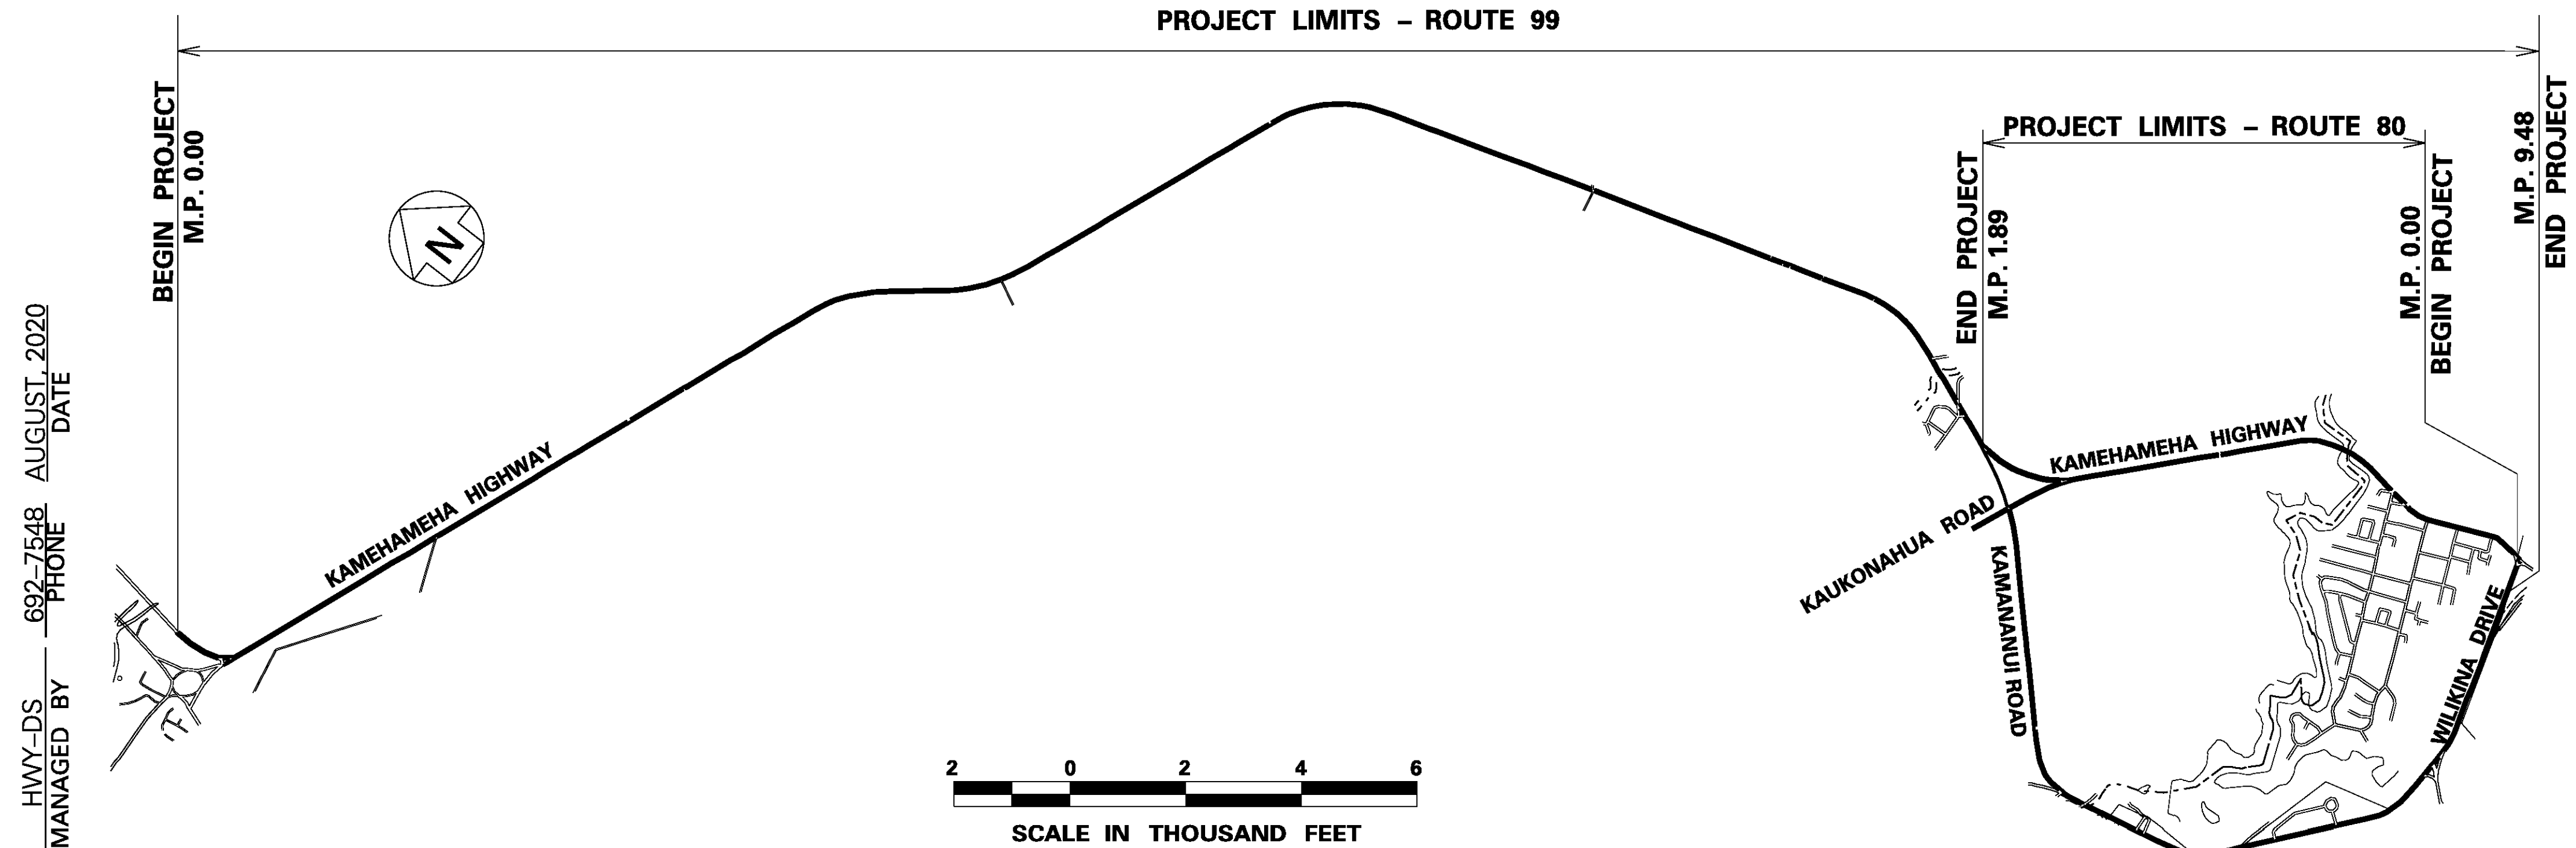
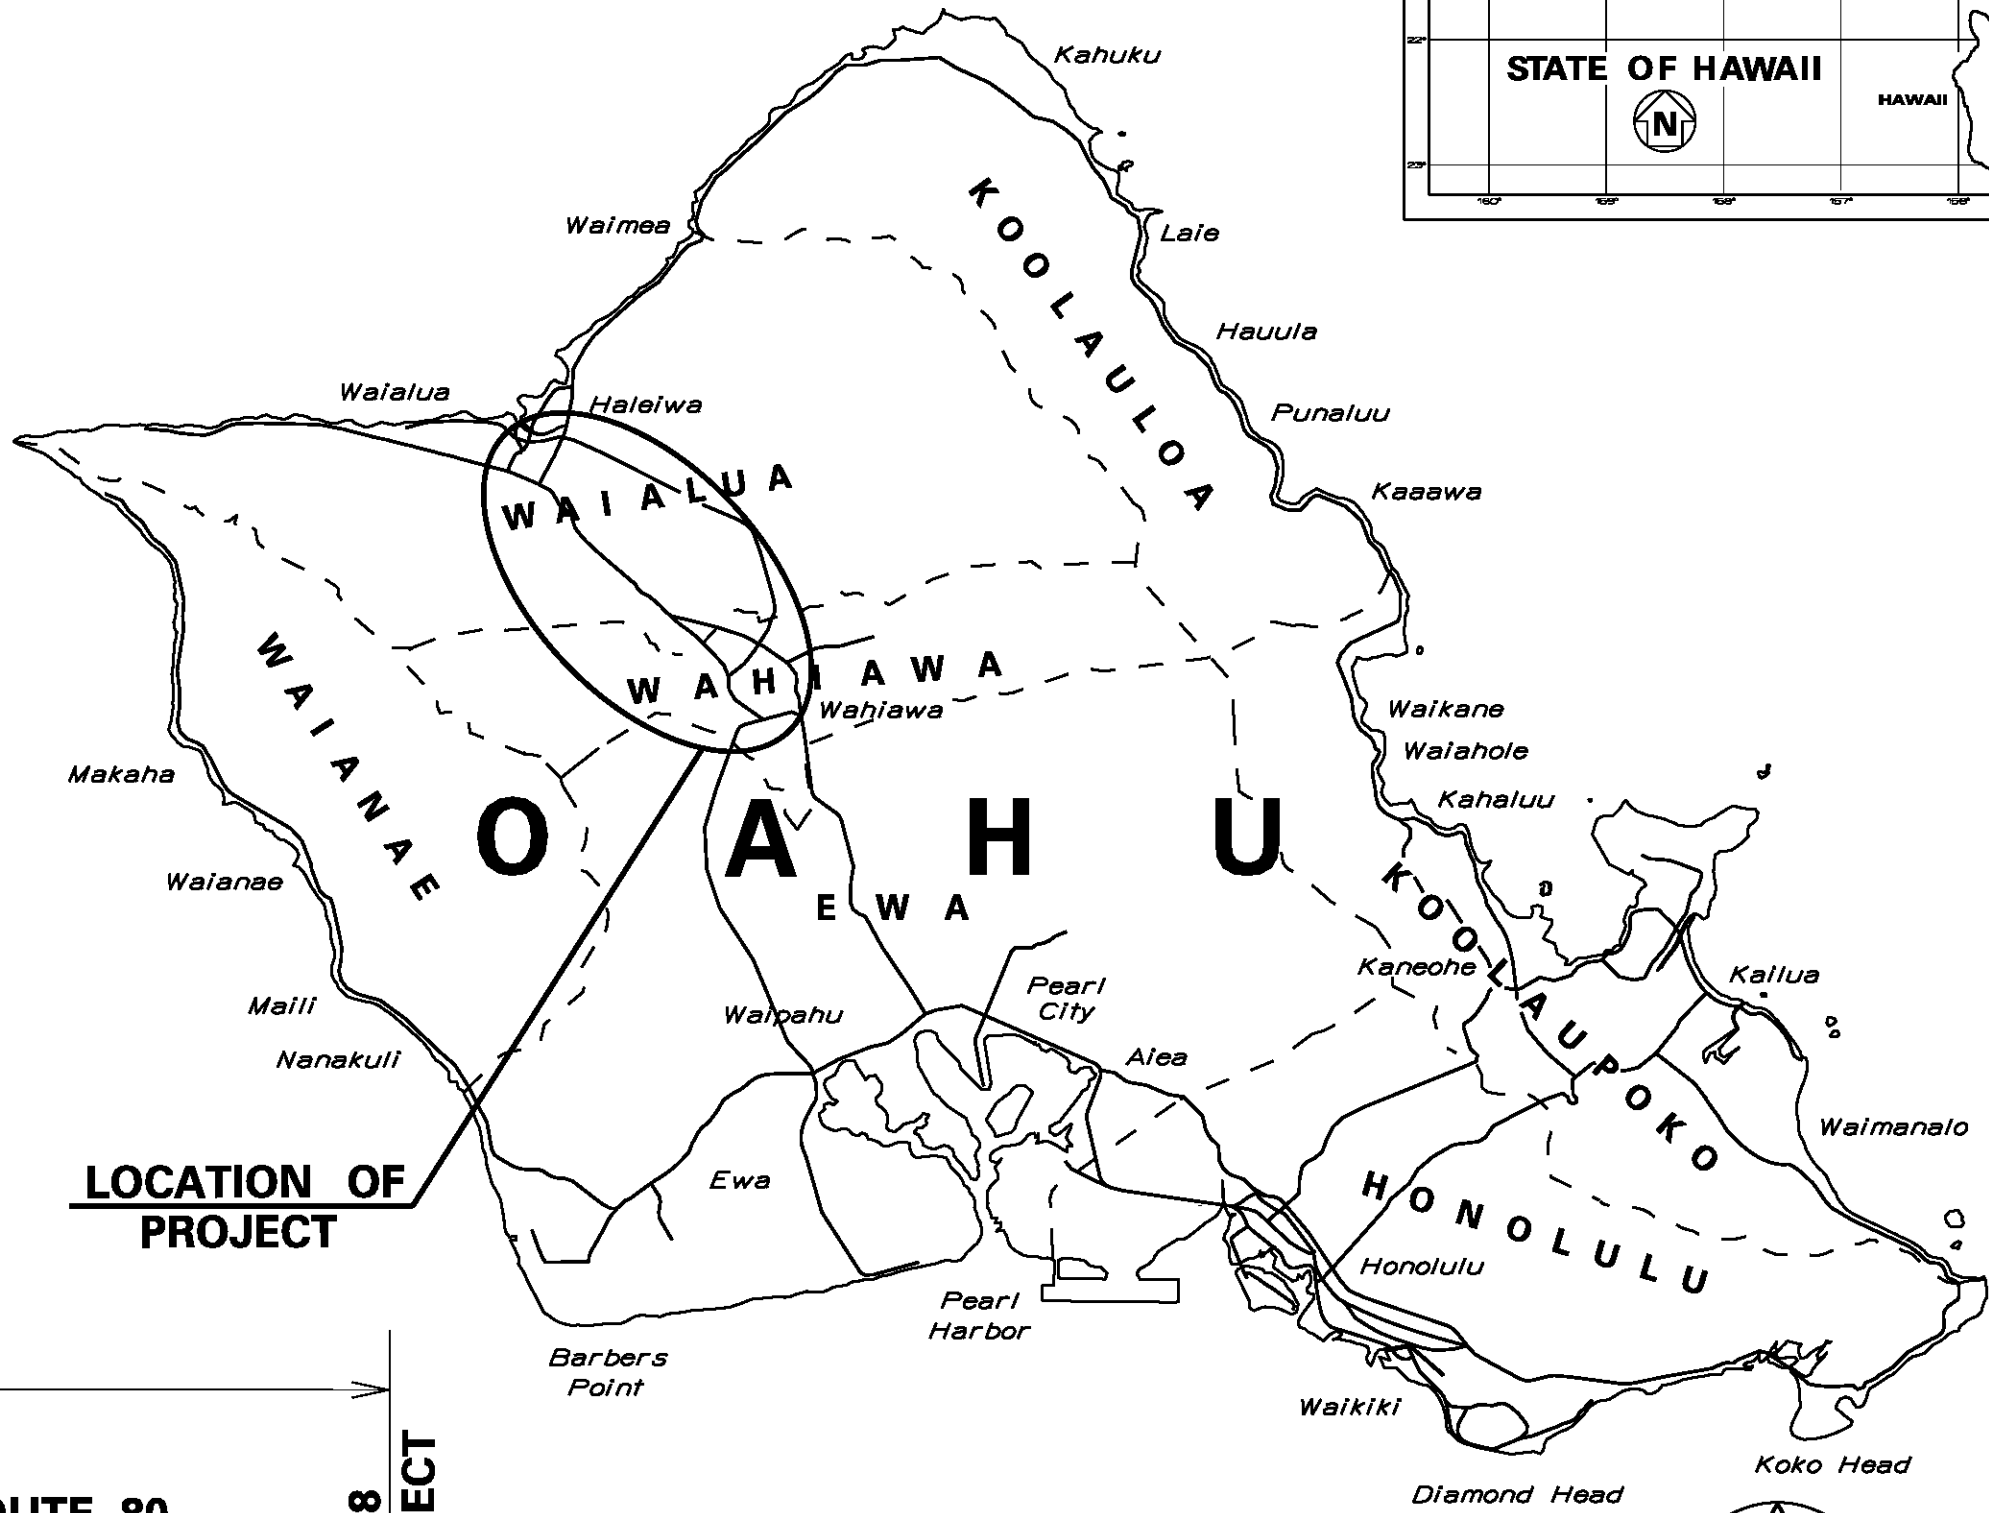
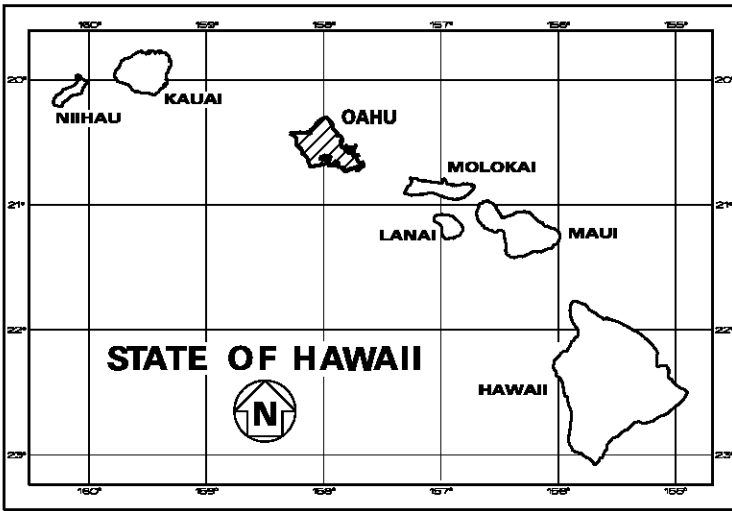


INDEX TO DRAWINGS	
SHEET NO.	DESCRIPTION
1	TITLE SHEET
2	STANDARD PLANS SUMMARY
3 – 4	GENERAL NOTES AND LEGEND
5 – 7	WATER POLLUTION & EROSION CONTROL NOTES
8 – 10	TYPICAL SECTIONS
11	OVERALL SITE PLAN
12 – 45	ROADWAY PLANS
46	PAVEMENT MARKINGS
47 – 80	STRIPING PLANS
81	SHOULDER RUMBLE STRIP DETAILS AND NOTES
82	CENTERLINE RUMBLE STRIP DETAILS AND NOTES
83 – 84	STRIPING AND PAVEMENT MARKING SCHEDULE
85 – 87	MISCELLANEOUS SCHEDULES
88 – 89	EROSION CONTROL PLAN
90	EROSION CONTROL DETAILS
91 – 94	CONSTRUCTION SIGN DETAILS
95 – 125	TRAFFIC CONTROL PLANS

STATE OF HAWAII
DEPARTMENT OF TRANSPORTATION
HIGHWAYS DIVISION
HONOLULU, HAWAII

PLANS FOR
**KAMEHAMEHA HIGHWAY, KAMANANUI ROAD
AND WILIKINA DRIVE REHABILITATION
VICINITY OF WEED CIRCLE TO H-2**
FEDERAL-AID PROJECT NO. NH-099-1(031)
DISTRICTS OF WAHIAWA AND WAIALUA
ISLAND OF OAHU

FED. ROAD DIST. NO.	STATE	FED. AID PROJ. NO.	FISCAL YEAR	SHEET NO.	TOTAL SHEETS
HAWAII	HAW.	NH-099-1(031)	2020	ADD.1	125

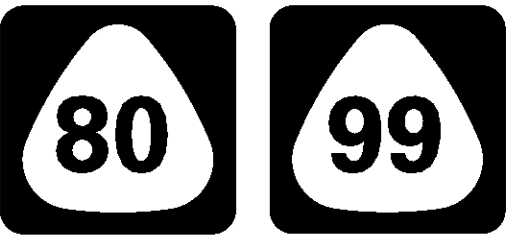

MITSUNAGA & ASSOCIATES
DESIGNED BY
HWY-DS
MANAGED BY
692-7548
AUGUST 2020
PHONE
DATE

DESIGN DESIGNATION	ROUTE 80			ROUTE 99						
	M.P. 0.00 TO M.P. 0.33	M.P. 0.33 TO M.P. 1.10	M.P. 1.10 TO M.P. 1.89	M.P. 0.00 TO M.P. 5.66	M.P. 5.66 TO M.P. 6.56	M.P. 6.56 TO M.P. 6.77	M.P. 6.77 TO M.P. 7.70	M.P. 7.70 TO M.P. 8.36	M.P. 8.36 TO M.P. 9.08	M.P. 9.08 TO M.P. 9.48
ADT (2020)	62,100	29,100	16,400	23,600	24,500	11,100	15,100	24,600	31,000	55,200
ADT (2040)	73,800	34,000	19,200	31,000	30,300	14,000	19,600	26,800	33,800	60,300
DHV	5,170	2,550	1,440	2,480	2,270	1,120	1,670	2,280	2,700	4,820
K	7.0	7.5	7.5	8.0	7.5	8.0	8.5	8.5	8.0	8.0
D	55/45	55/45	55/45	55/45	55/45	55/45	55/45	60/40	55/45	55/45
T	5.0	7.0	7.0	4.0	4.0	4.5	4.0	3.0	4.0	4.5
T ₂₄	4.5	5.0	6.0	4.5	4.5	5.0	4.5	4.5	4.5	4.5

8/19/20	Revised Fed. Road Dist. No. from Oahu to Hawaii
DATE	REVISION

DEPARTMENT OF TRANSPORTATION STATE OF HAWAII	
APPROVED:	SEP 11, 2020
DIR. OF TRANSPORTATION	DATE