
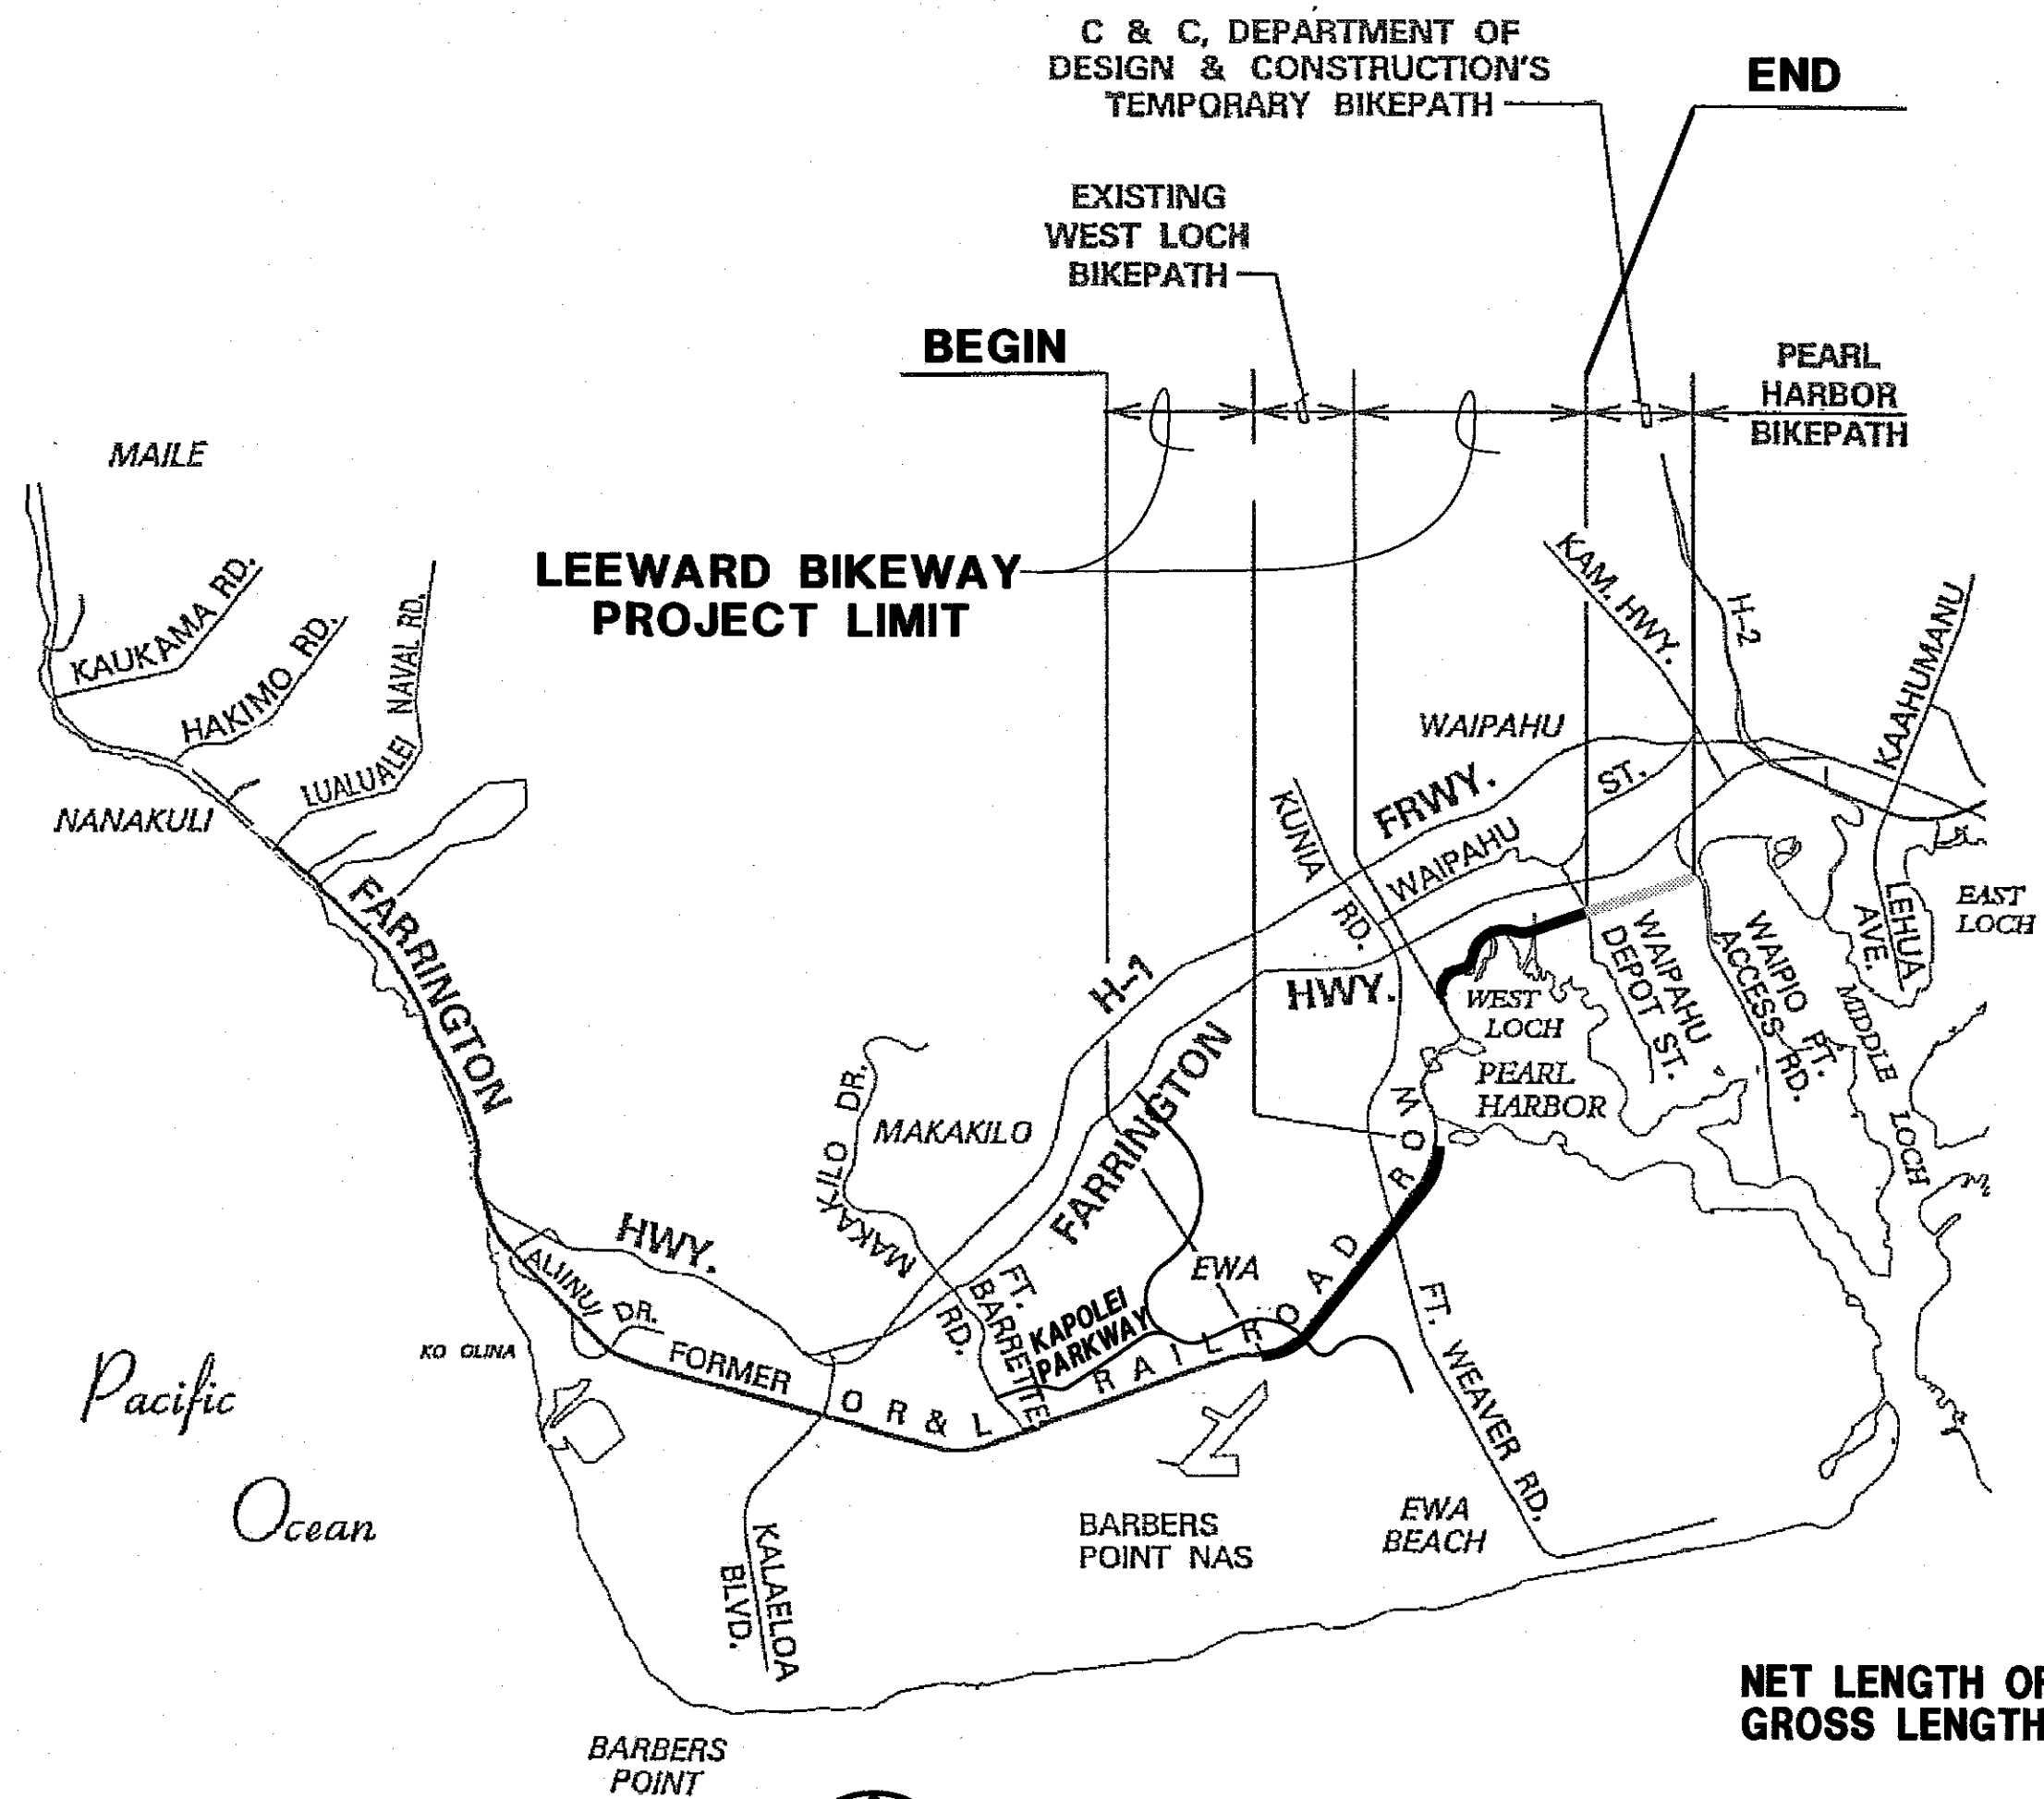
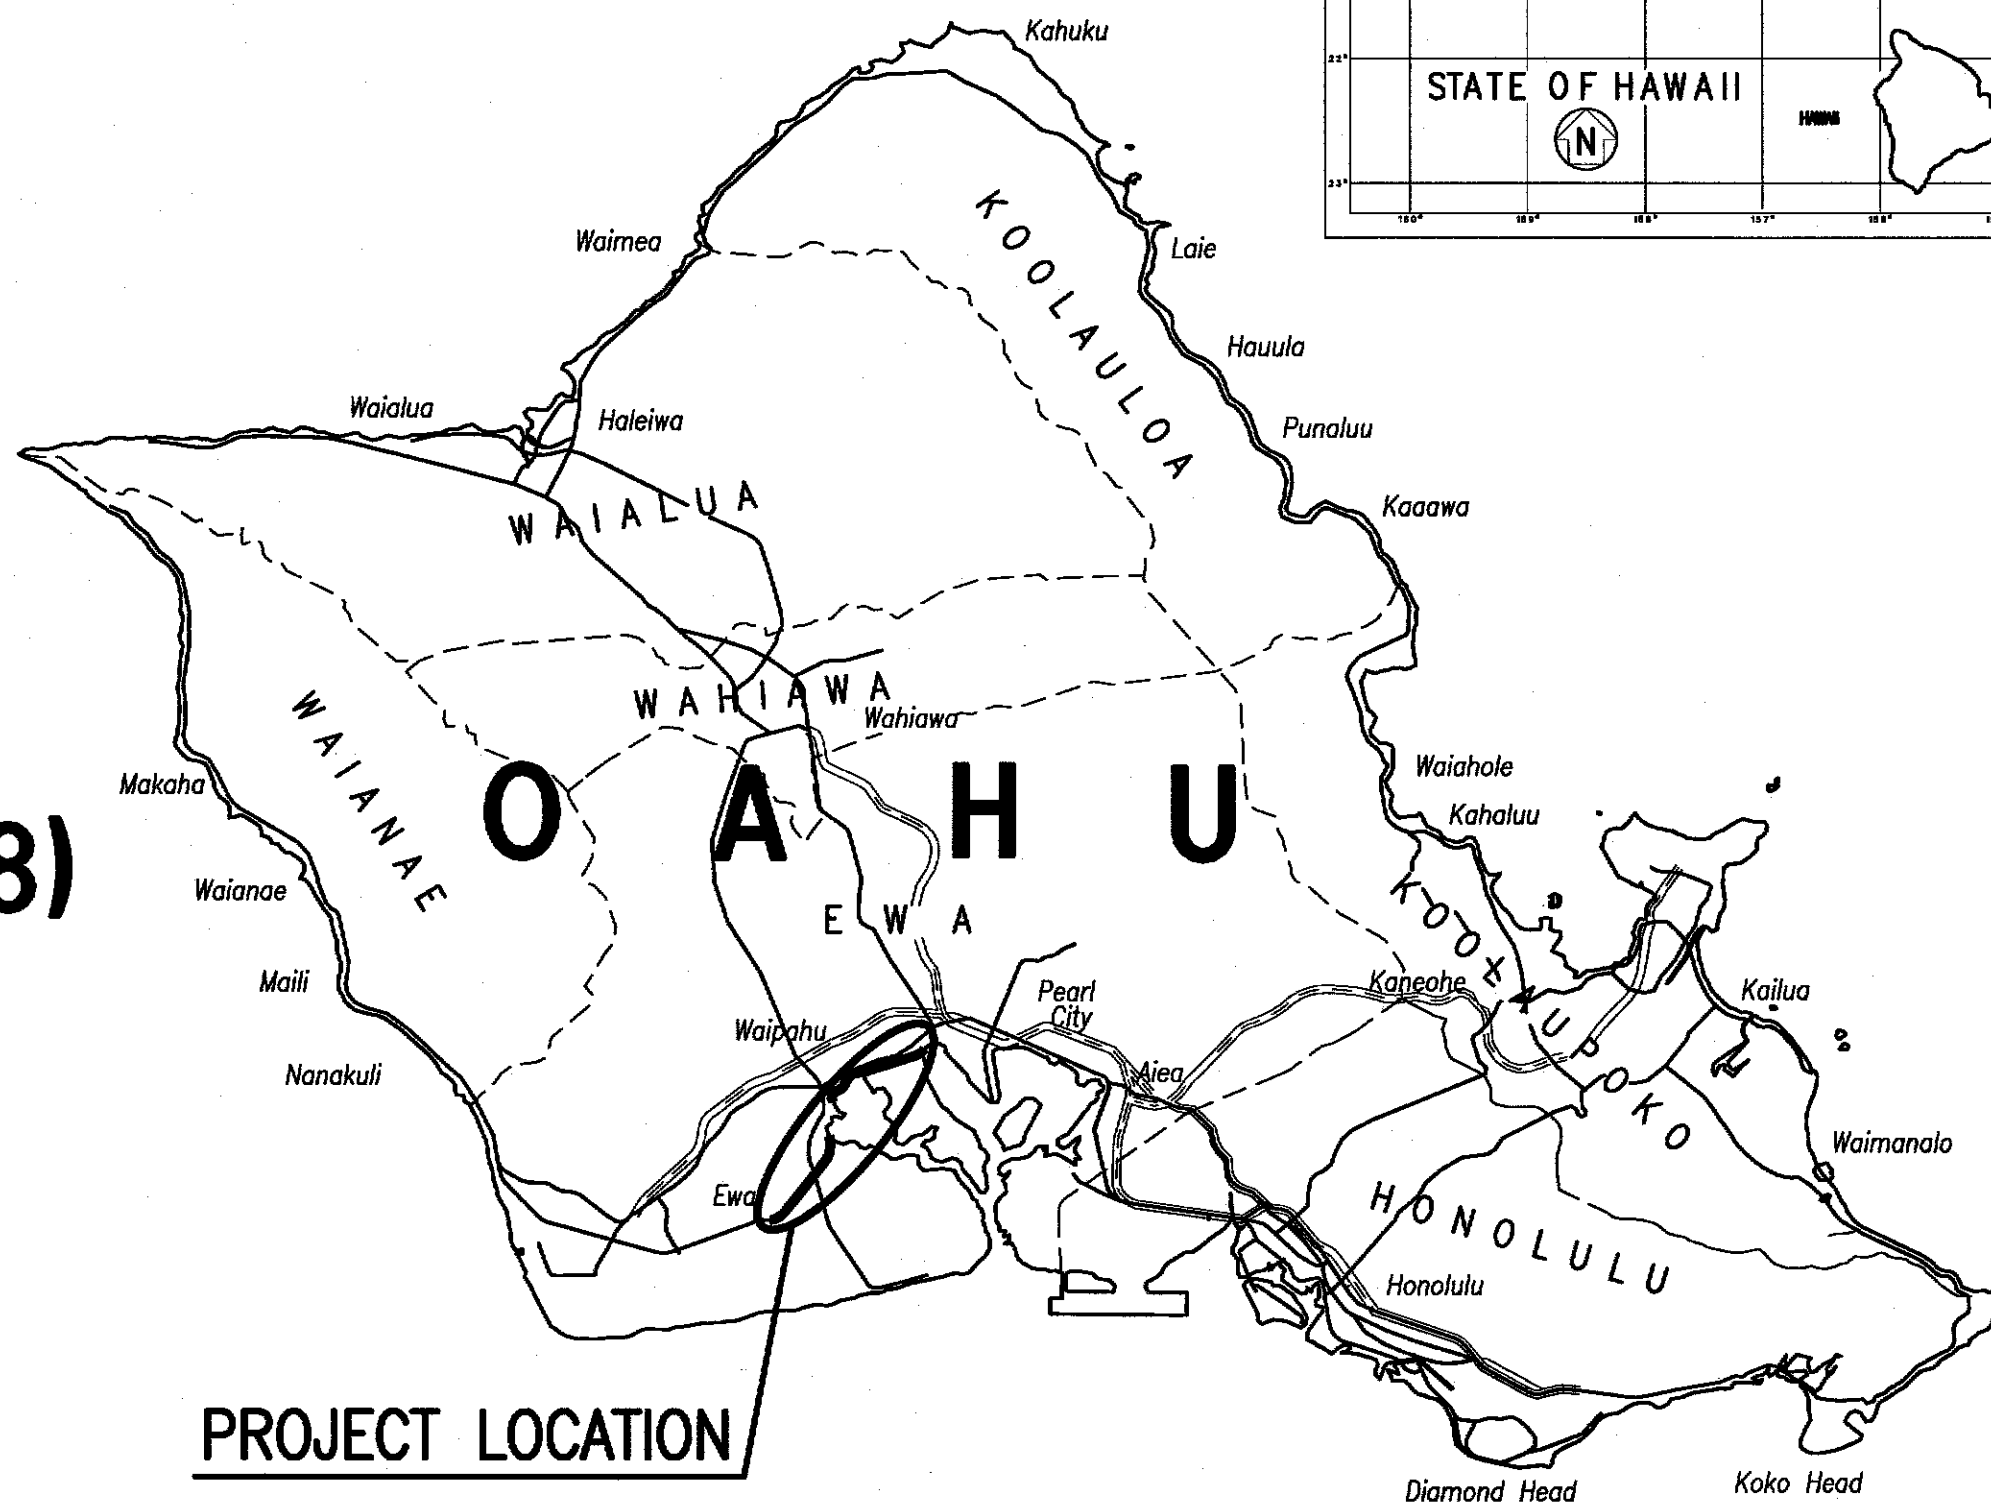



INDEX TO DRAWINGS	
SHEET NO.	DESCRIPTION
1	TITLE SHEET
2	STANDARD PLANS SUMMARY
3-12	CONSTRUCTION NOTES
13	LEGEND AND ABBREVIATIONS
14-15	GENERAL PLANS
16-19	TYPICAL SECTIONS
20-28	DETAILS
29-38	SITE PLANS
39-74	PLAN AND PROFILES
75-76	BRIDGE GRADING PLANS
77-82	INTERSECTION PLANS
83-85	SIGNING AND STRIPING PLANS
86-101	EROSION CONTROL PLANS
102-104	TRAFFIC CONTROL PLANS
105-117	GEOTECHNICAL PLANS
118-154	STRUCTURAL PLANS
155-171	ELECTRICAL PLANS

STATE OF HAWAII  
DEPARTMENT OF TRANSPORTATION  
HIGHWAYS DIVISION  
HONOLULU, HAWAII  
PLANS FOR  
LEEWARD BIKEWAY  
PHILIPPINE SEA ROAD TO  
WAIPAHU DEPOT STREET  
FEDERAL AID PROJECT NO. STP-BW-0300(8)  
DISTRICT OF EWA  
ISLAND OF OAHU

FED. ROAD DIST. NO.	STATE	FED. AID PROJ. NO.	FISCAL YEAR	SHEET NO.	TOTAL SHEETS
HAWAII	HAW.	STP-BW-0300(8)	2019	1	171

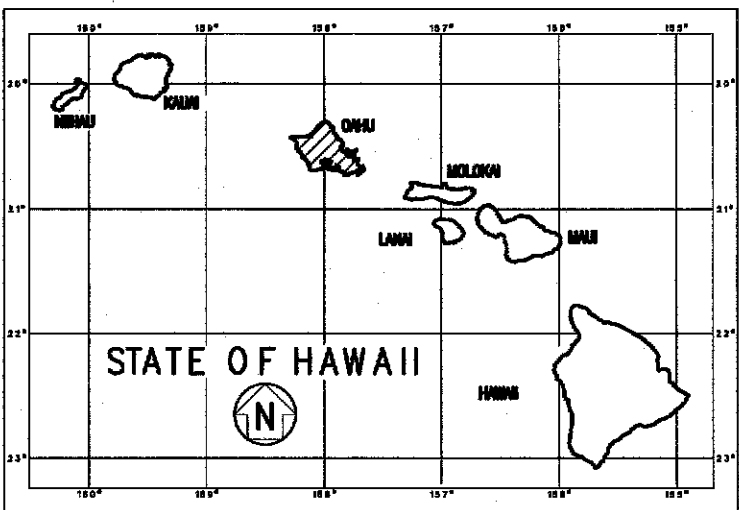

NET LENGTH OF PROJECT = 3.28 MILES  
GROSS LENGTH OF PROJECT = 3.51 MILES

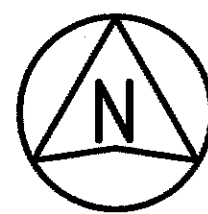

LOCATION PLAN  
NOT TO SCALE

DEPARTMENT OF TRANSPORTATION  
STATE OF HAWAII  
APPROVED: 9/27/19  
DIR. OF TRANSPORTATION DATE

DESIGNED BY: R.M. TOWILL CORP. HWY-DD 692-7570 SEPTEMBER 2019  
MANAGED BY: DATE  
PHONE: 692-7570  
DATE: SEPTEMBER 2019

ORIGINAL PLAN	DATE
NOTED BY	DATE
DESIGNED BY	DATE
CHECKED BY	DATE