
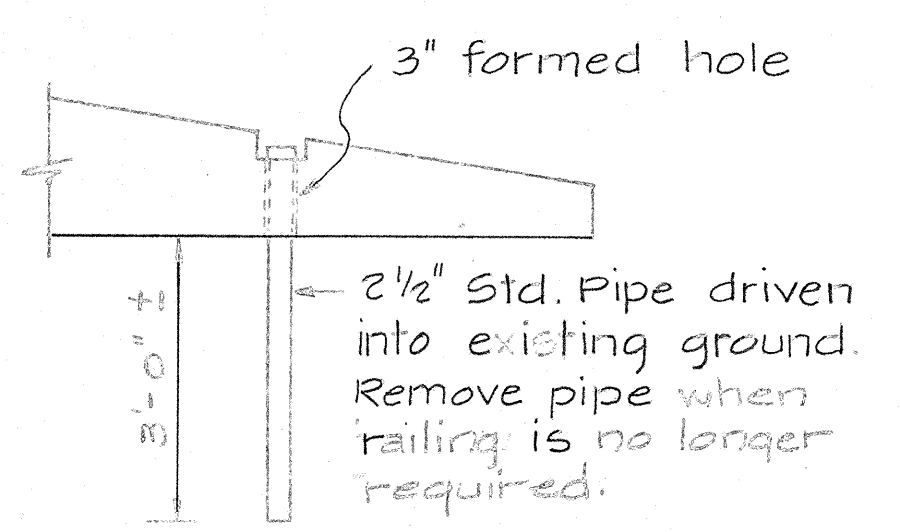







| FED. ROAD DIST. NO. | STATE | FED. AID PROJ. NO. | FISCAL YEAR | SHEET NO. | TOTAL SHEETS |
|---------------------|-------|--------------------|-------------|-----------|--------------|
| HAWAII              | HAW.  | 118X16             | 1975        | 53        | 209          |

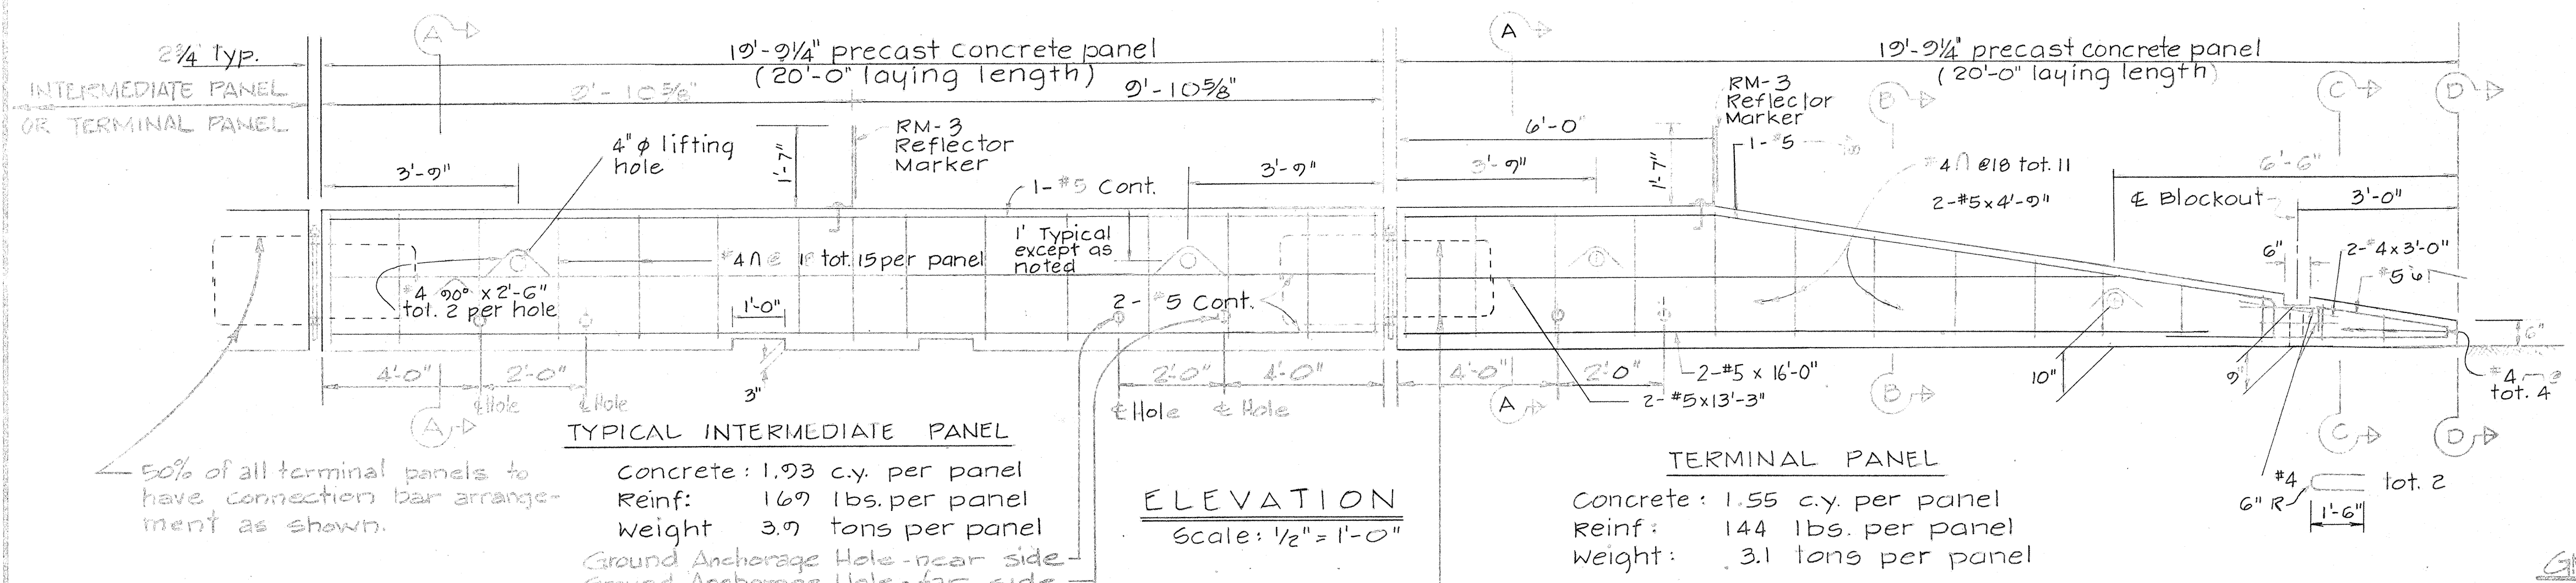

### NOTES

- For details not shown in Sections BB, C-C, & D-D, see Section A-A.
- Reflector Marker shall not be paid for separately but shall be considered incidental to "Portable Concrete Guard Rail."
- Concrete shall be Class "A".
- All bolts to have cut washers unless otherwise noted.
- Construct asphalt concrete or mortar base where needed for proper setting of guard rail on existing pavement and use aggregate base material on unpaved areas. Construction of base shall not be paid separately but shall be considered incidental to "Portable Concrete Guard Rail."
- See Sheets 12 thru 18 for additional Drainage Openings in Panels.
- Drain Opening at Base of Intermediate Panels will be plugged where noted on Drainage Plans - See Sheet No. 26 for Details.

Note: Drain openings at base of Intermediate Panels will be plugged where noted on Drainage Plans - See Sheet No. 26 for Details.

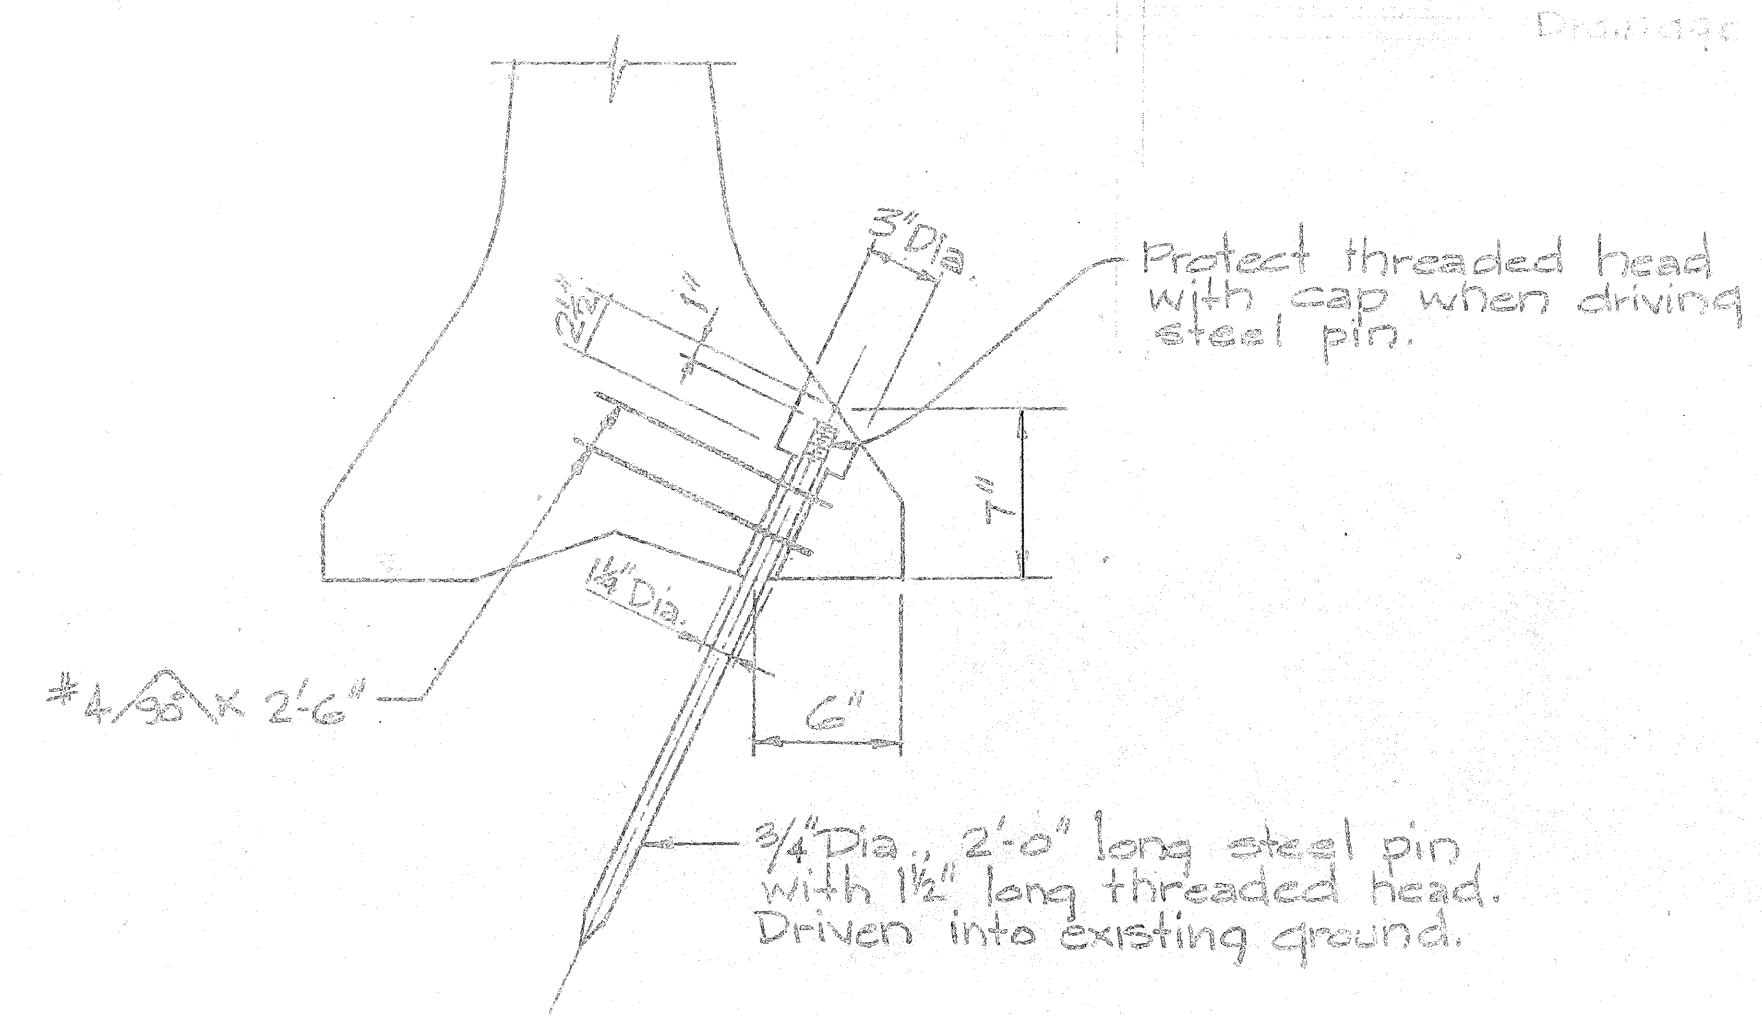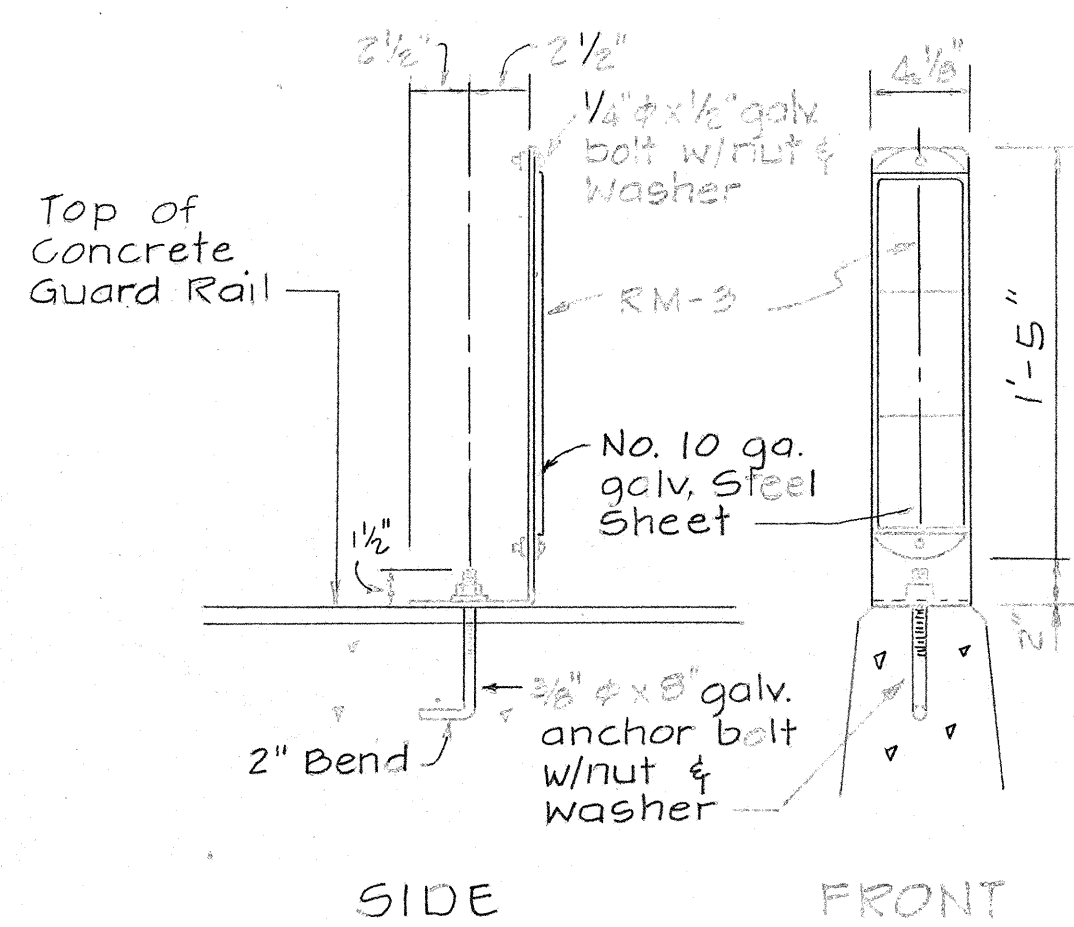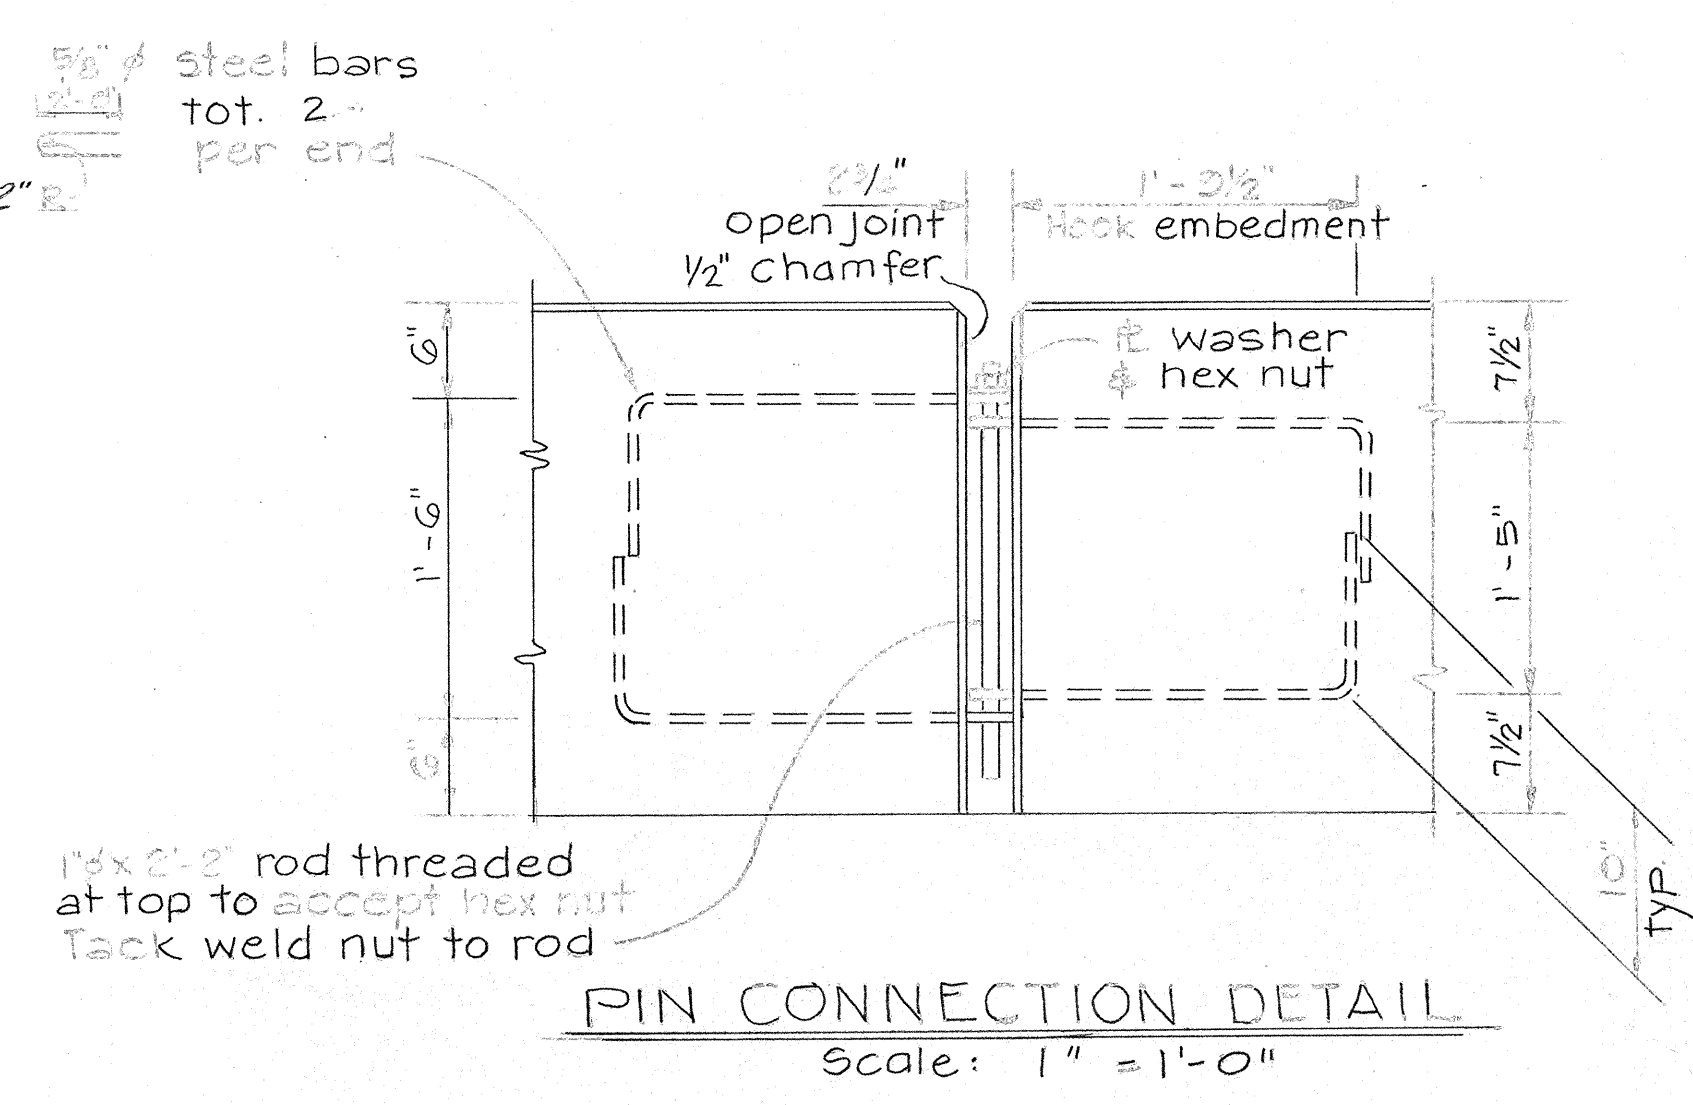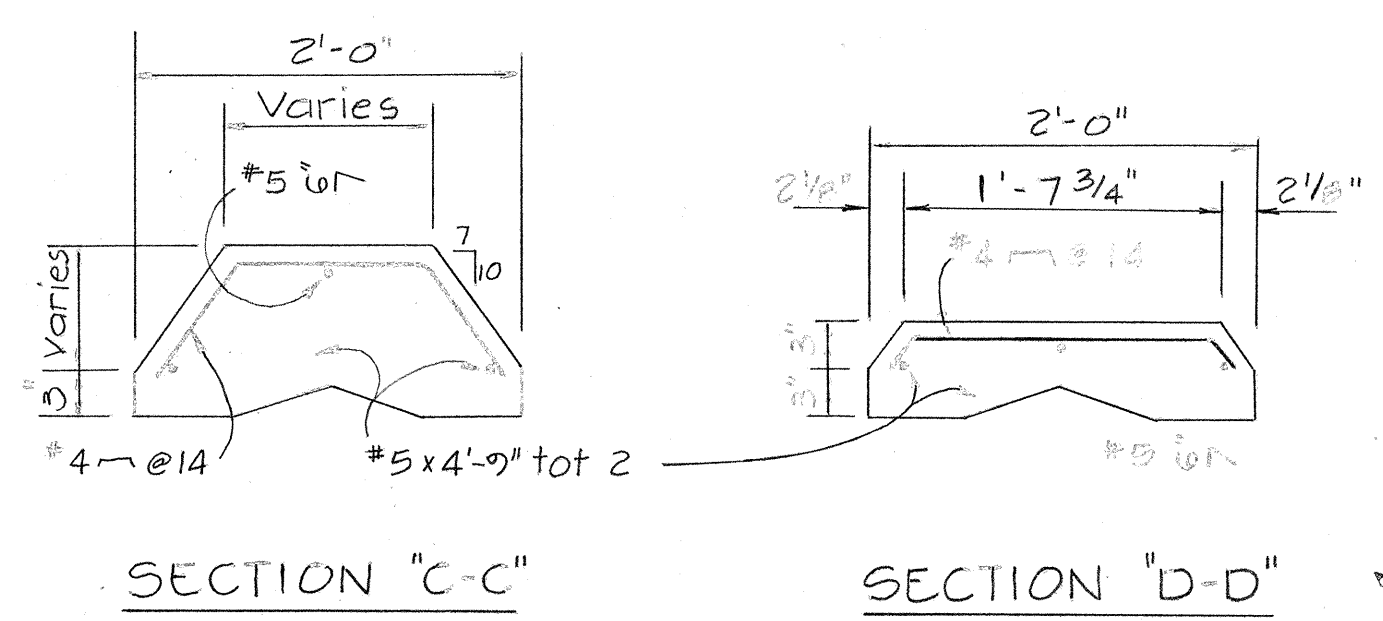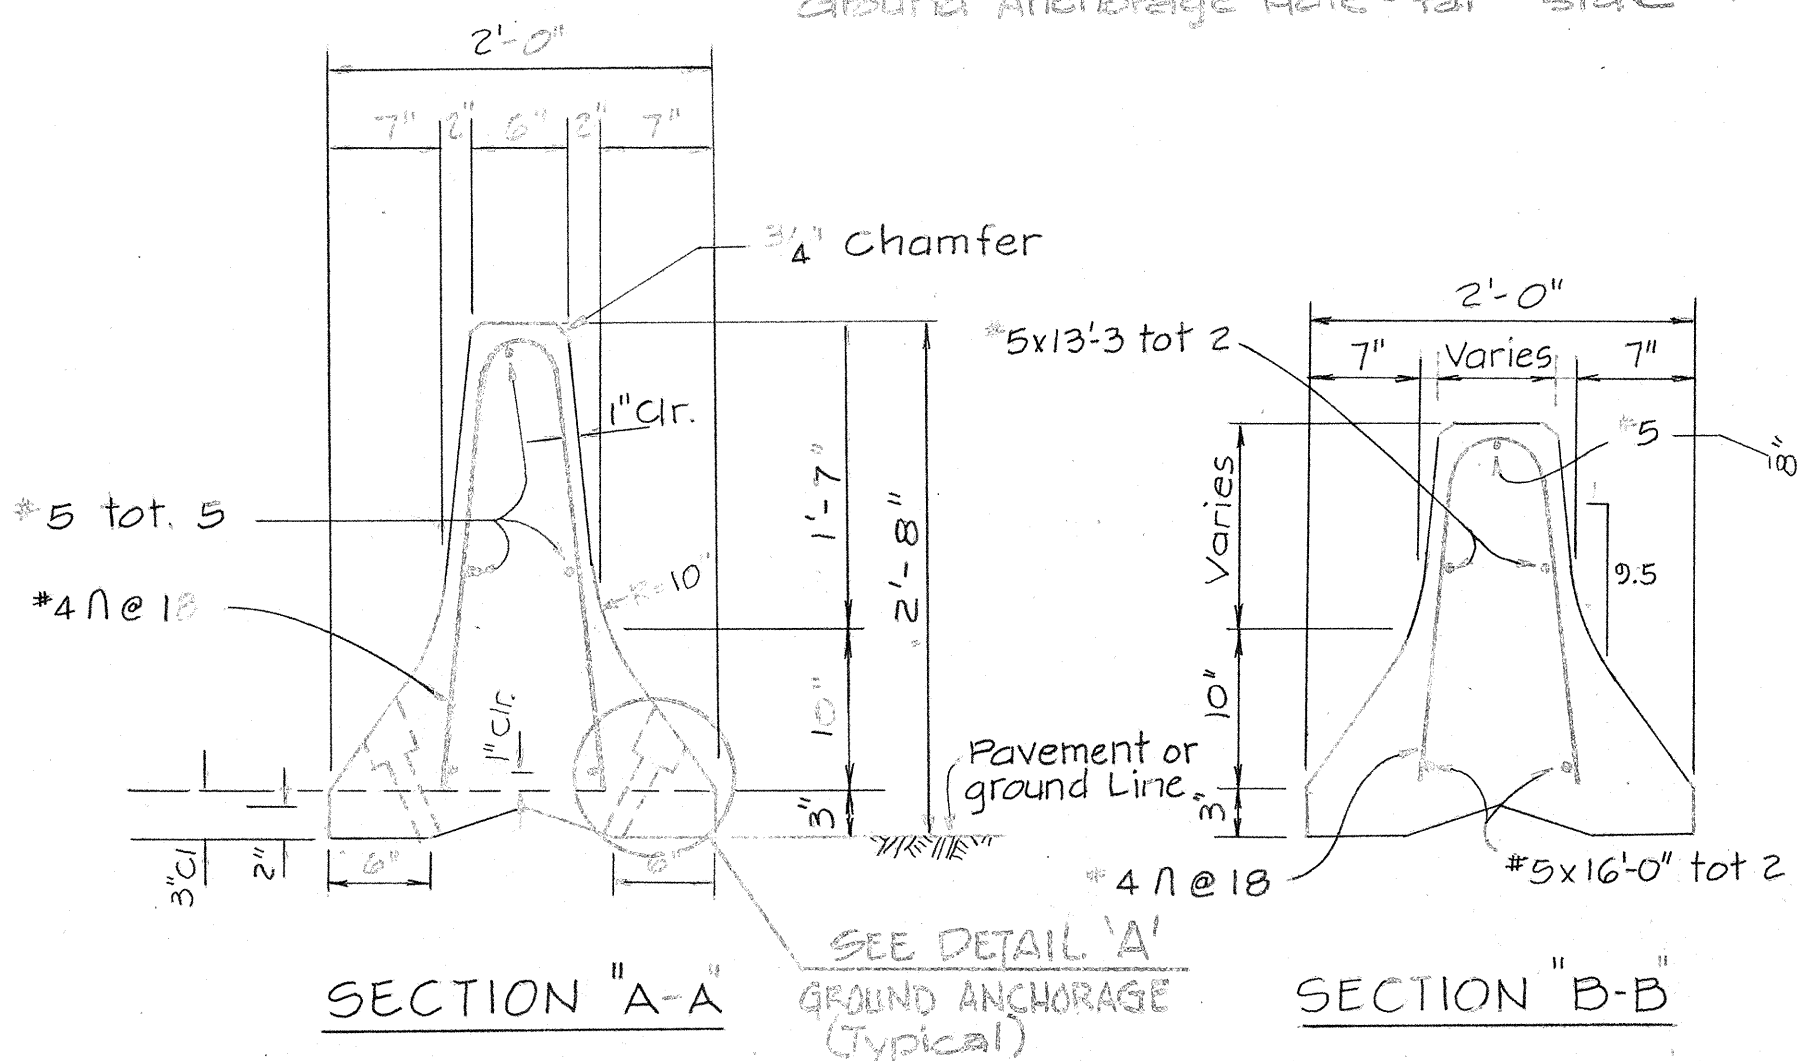

THIS WORK WAS PREPARED BY ME OR UNDER MY SUPERVISION.  
Edward C. Stevenson  
Signature

STATE OF HAWAII  
DEPARTMENT OF TRANSPORTATION  
HIGHWAYS DIVISION

PORTABLE CONCRETE  
GUARD RAIL

AIRPORT INTERCHANGE  
F.A.T. PROJ. I-HI-1 (118):16

SCALE: AS SHOWN  
DATE: JUNE 15, 1974  
SHEET No. 12 OF 12 SHEETS

|               |      |
|---------------|------|
| DESIGNED BY   | DATE |
| DRAWN BY      |      |
| CHECKED BY    |      |
| APPROVED BY   |      |
| NOTES BOOK    |      |
| QUANTITIES BY |      |
| CHECKED BY    |      |
| ORIGINAL PLAN |      |
| NO. 1         |      |
| NO. 2         |      |
| NO. 3         |      |
| NO. 4         |      |
| NO. 5         |      |
| NO. 6         |      |
| NO. 7         |      |
| NO. 8         |      |
| NO. 9         |      |
| NO. 10        |      |
| NO. 11        |      |
| NO. 100       |      |