



CAD User: HENRY File Last Updated: June 17, 2015 11:41:17am Plot Date: June 17, 2015 - 11:41:40am
File: T:\Drafting\Working\5537-50\Kapolei\InterchangePhase2\5537-50SitePlan.dwg2.1
Plotter: DWG To PDF.pc3 Plotstyle: GEO-No-Dithering-Blue-Boring.ctb

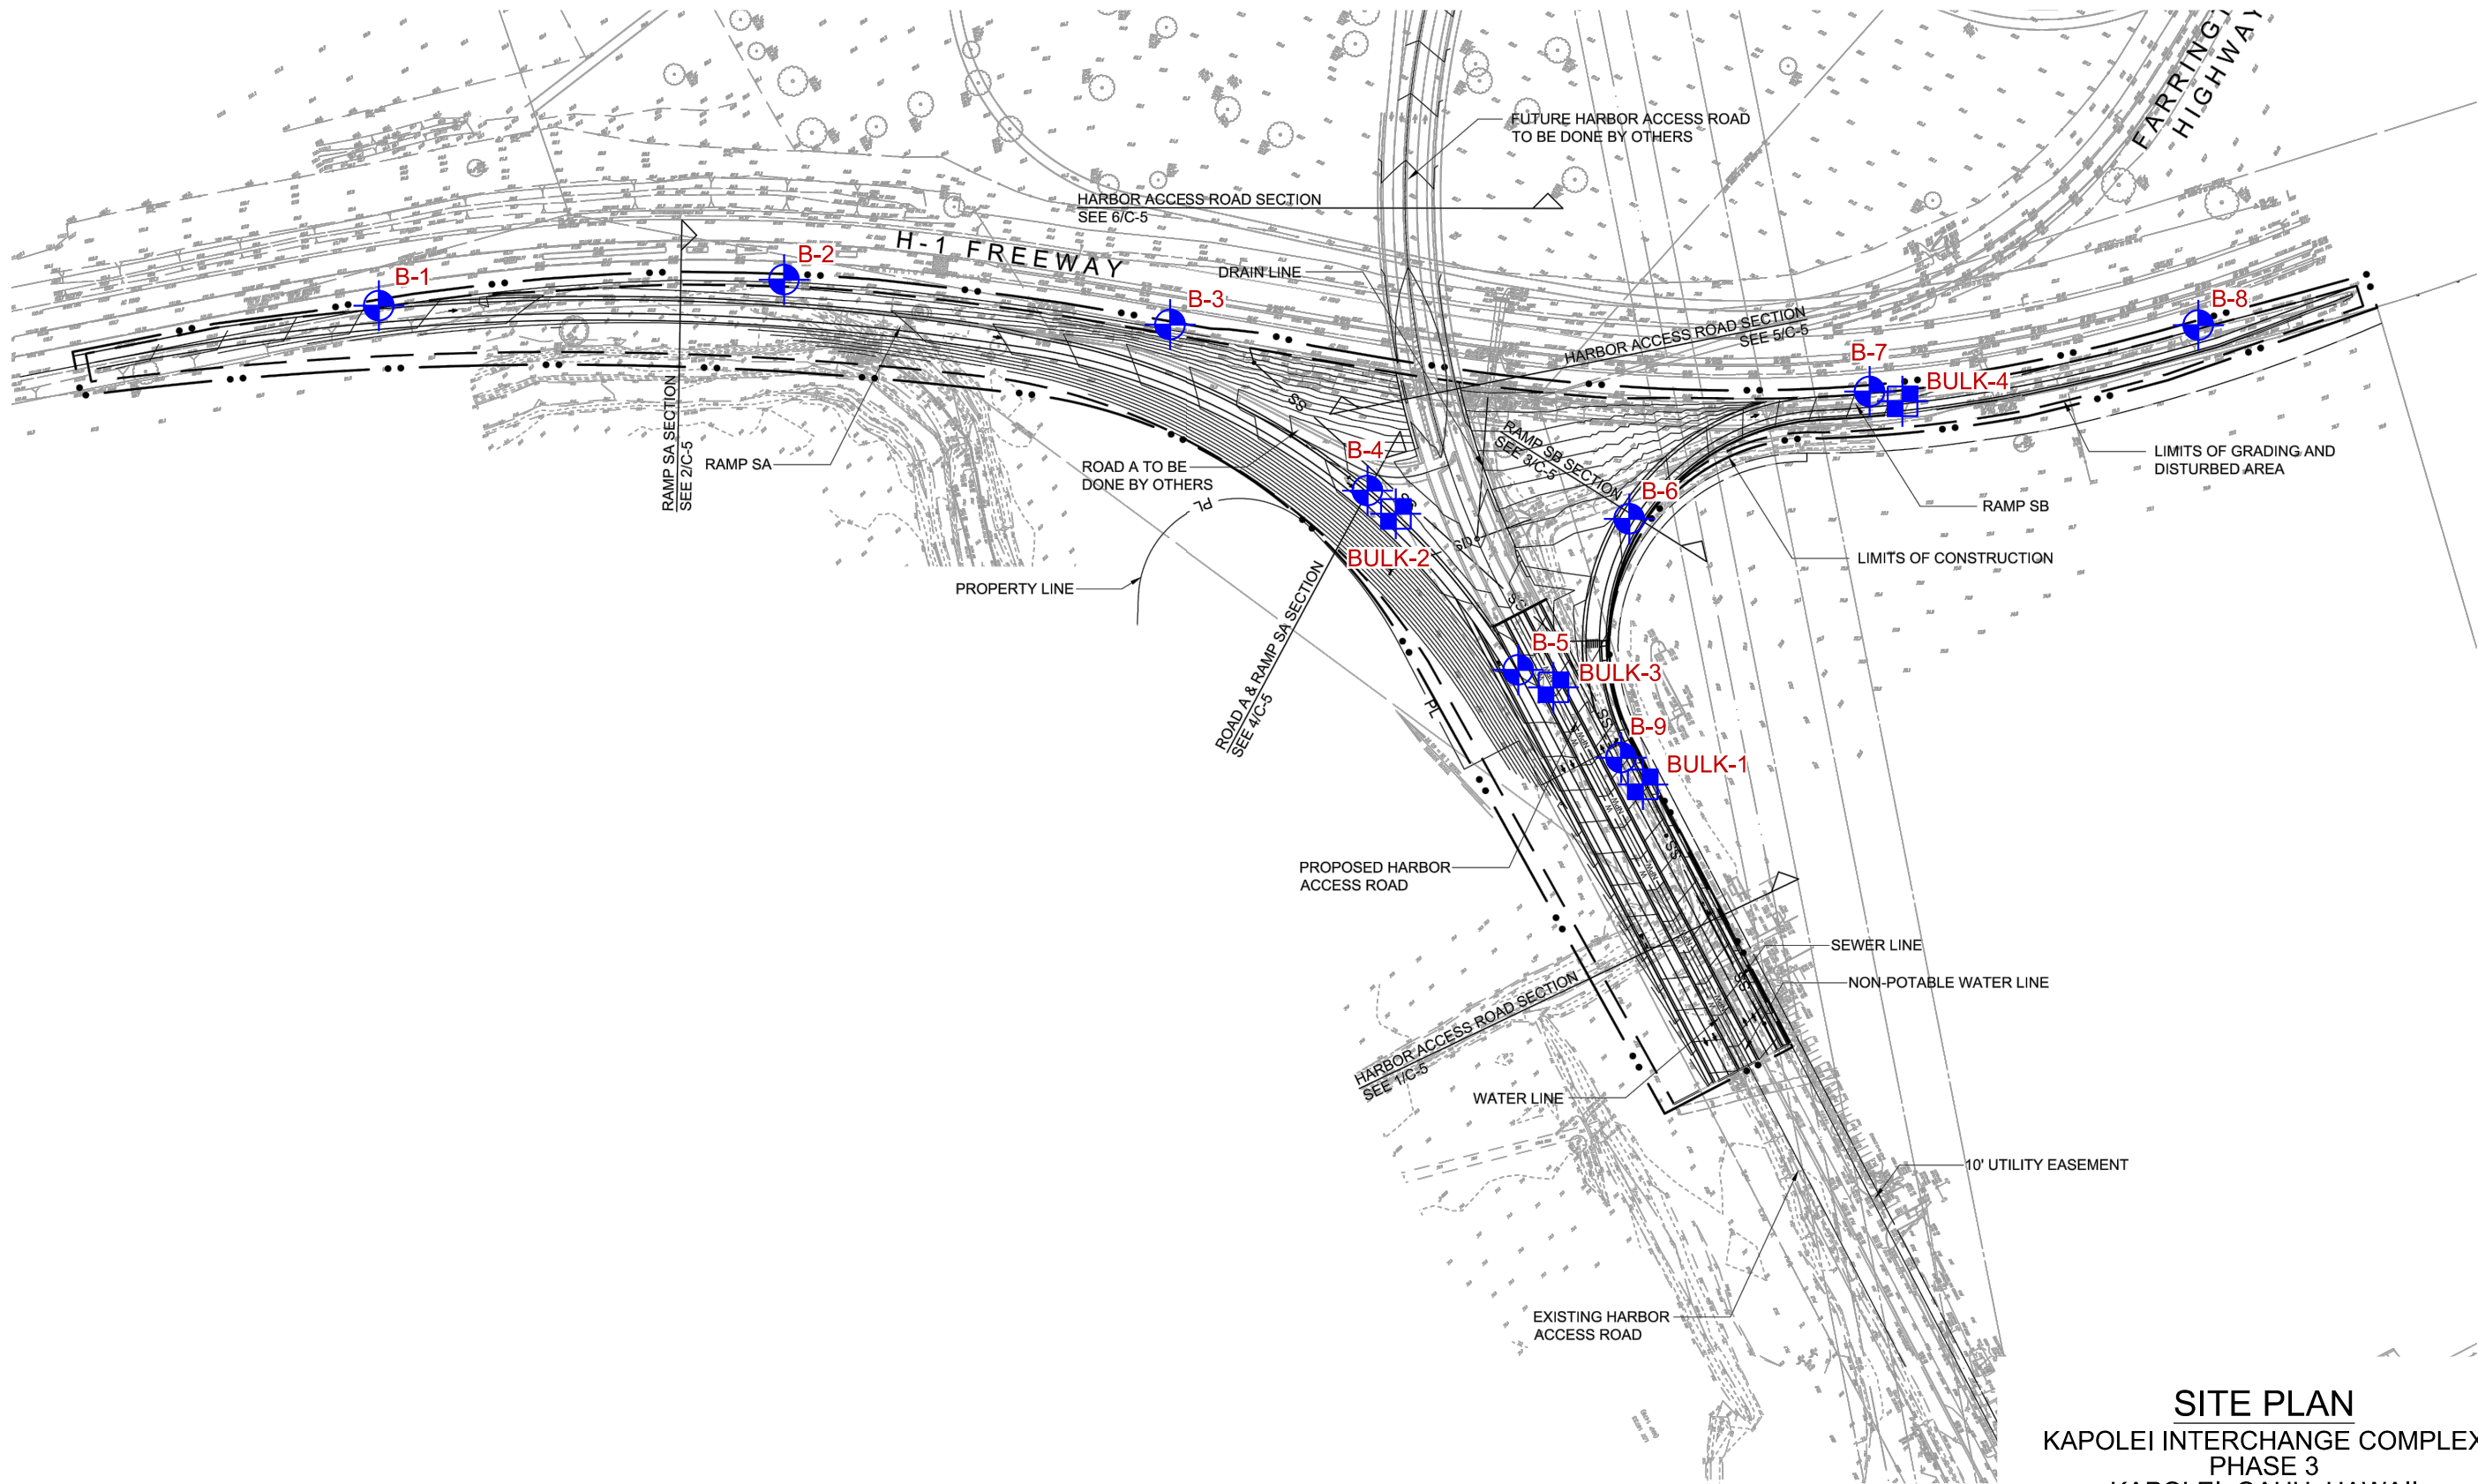


- LEGEND:**
- APPROXIMATE BORING LOCATION
 - APPROXIMATE BULK SAMPLE LOCATION

REFERENCE: GENERAL SITE PLAN DATED JANUARY 2015 BY
MITSUNAGA & ASSOCIATES, INC.

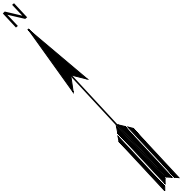

SITE PLAN
KAPOLEI INTERCHANGE COMPLEX
PHASE 3
KAPOLEI, OAHU, HAWAII

GEOLABS, INC.		
Geotechnical Engineering		
DATE	DRAWN BY	PLATE
JUNE 2015	HYC	
SCALE	W.O.	
1" = 200'	5537-50	2.1

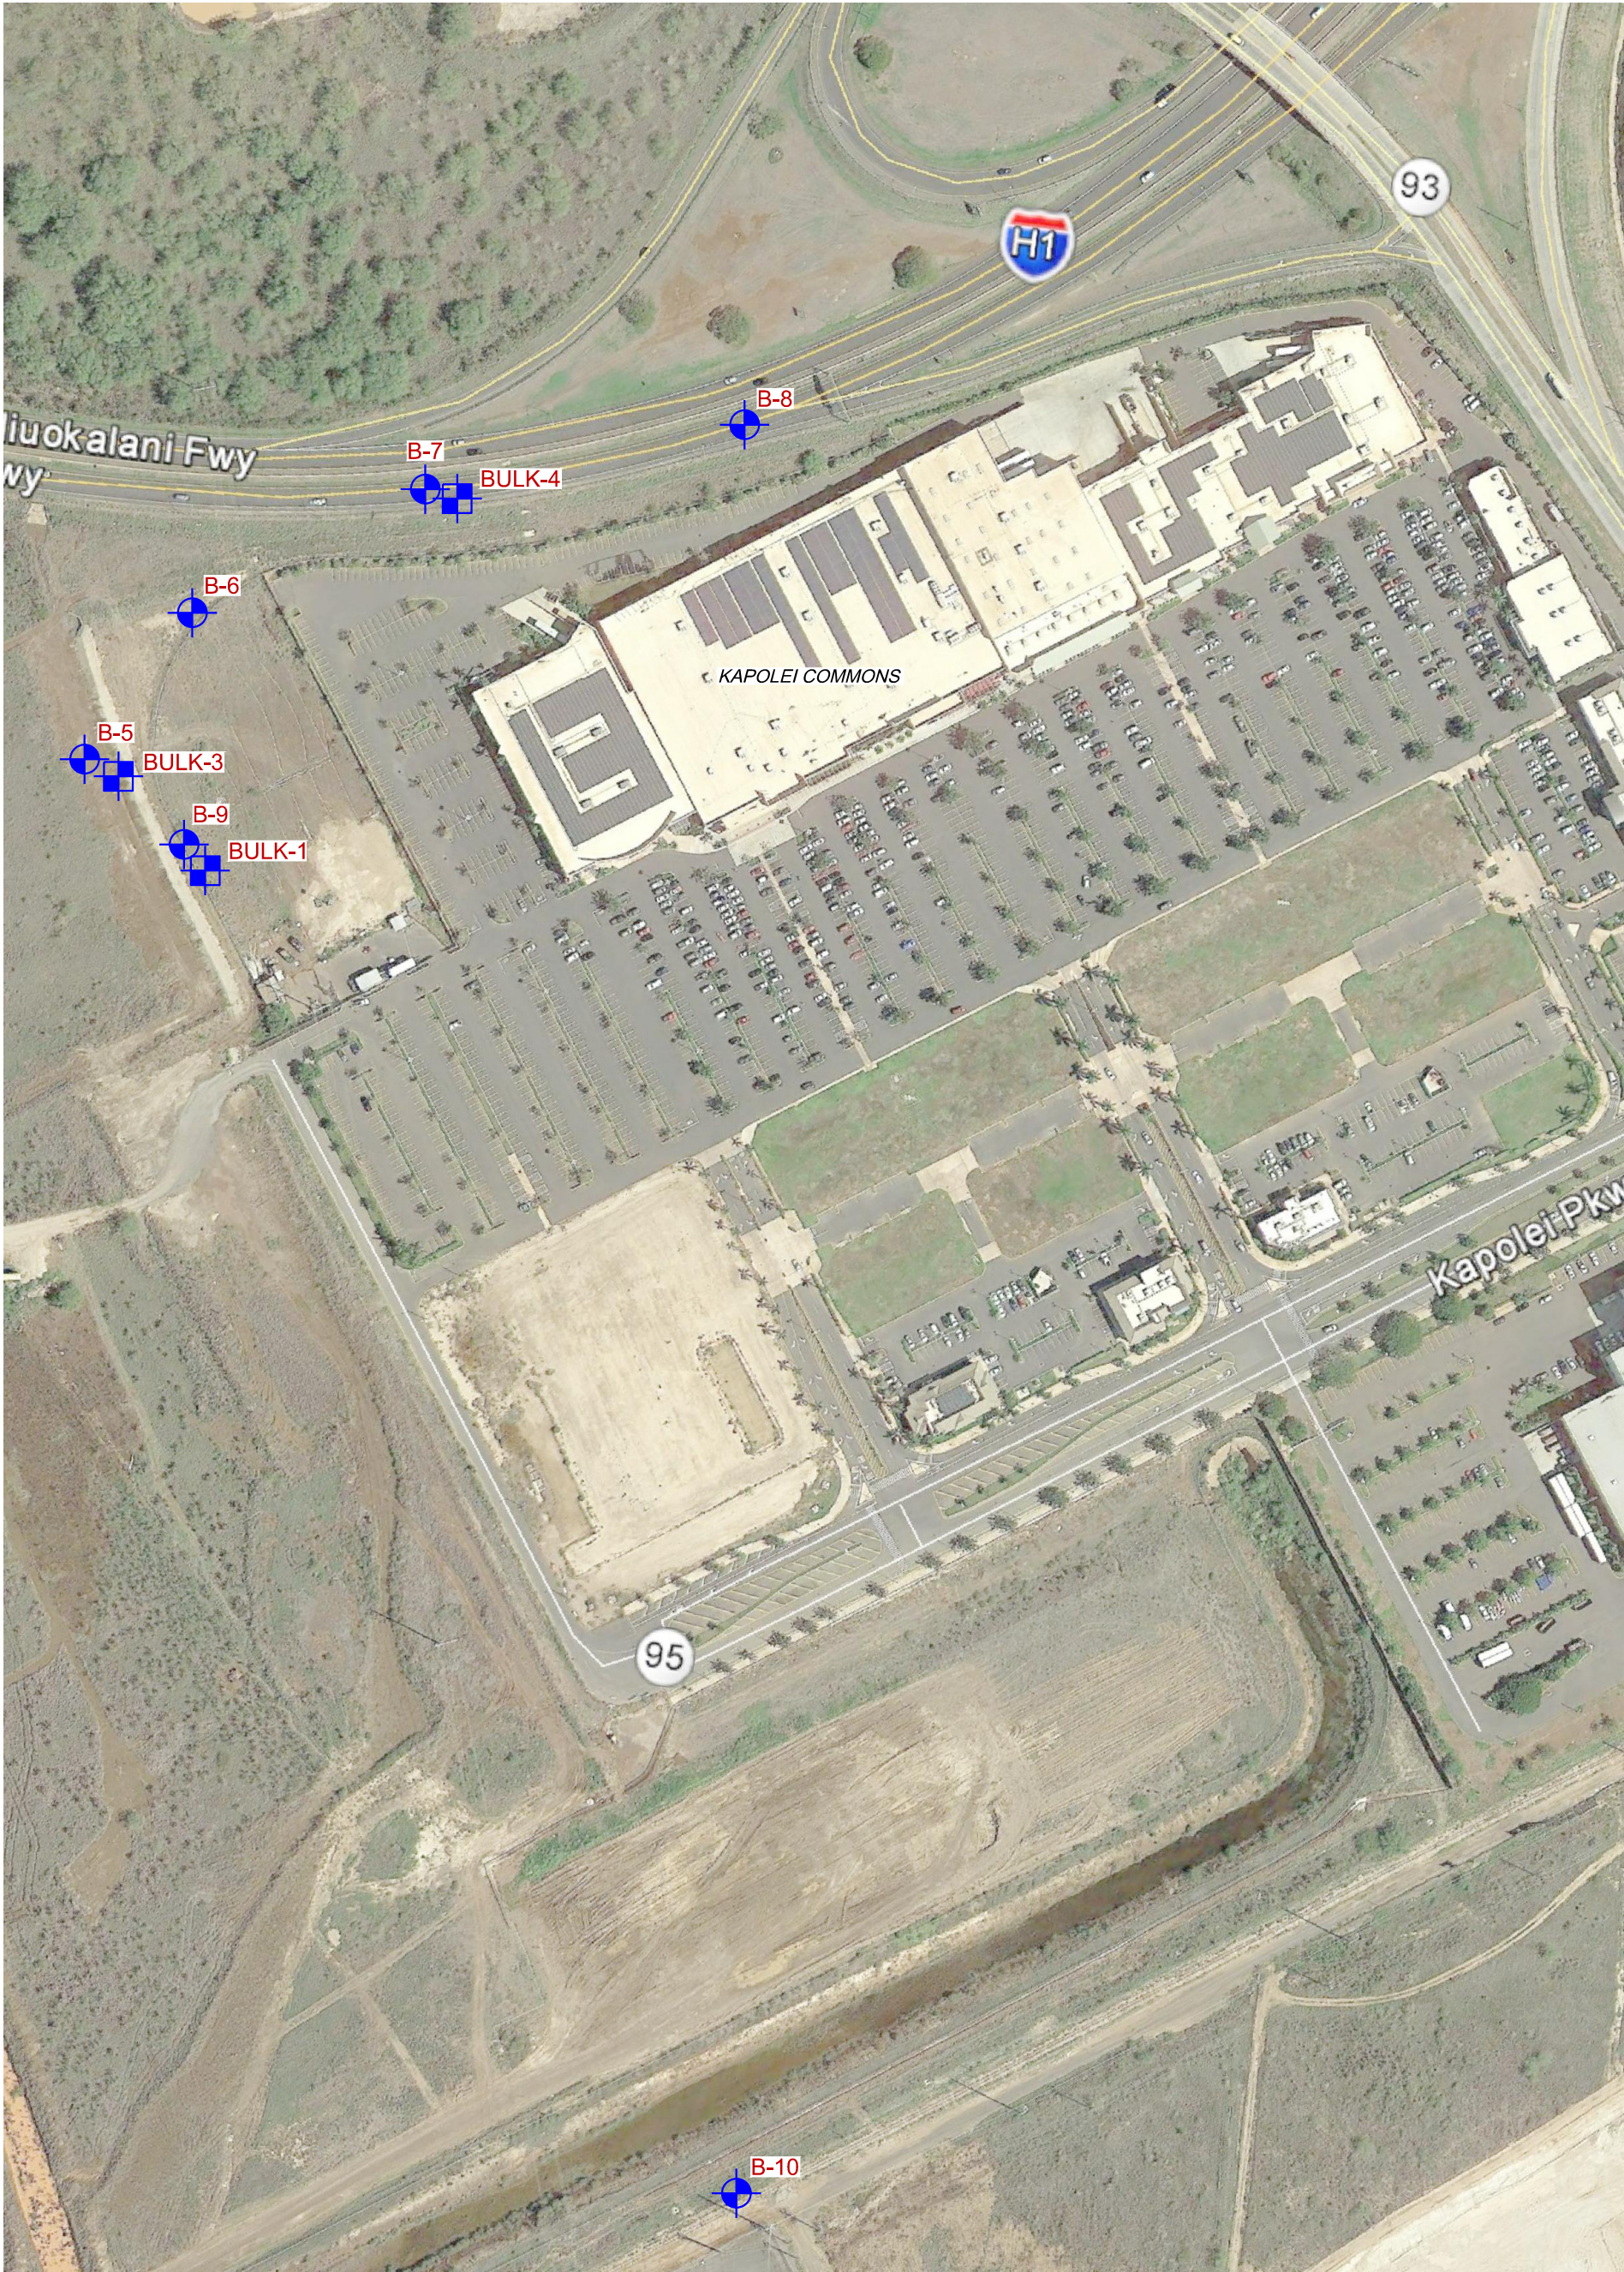

SITE PLAN

KAPOLEI INTERCHANGE COMPLEX
PHASE 3
KAPOLEI, OAHU, HAWAII



LEGEND:

- APPROXIMATE BORING LOCATION
- APPROXIMATE BULK SAMPLE LOCATION

REFERENCE:
GOOGLE EARTH 2015



GRAPHIC SCALE

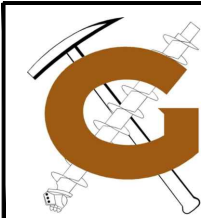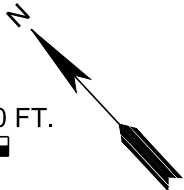

GEOLABS, INC.		
Geotechnical Engineering		
DATE	DRAWN BY	PLATE
JUNE 2015	HYC	
SCALE	W.O.	2.2
1" = 200'	5537-50	