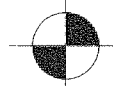



FED. ROAD DIST. NO.	STATE	PROJ. NO.	FISCAL YEAR	SHEET NO.	TOTAL SHEETS
HAWAII	HAW.	H1E-01-11MR	2013	46	49

LEGEND:


 Approximate Boring Location

TRUE NORTH
SCALE: 1"=20'

Aiea Shopping Center

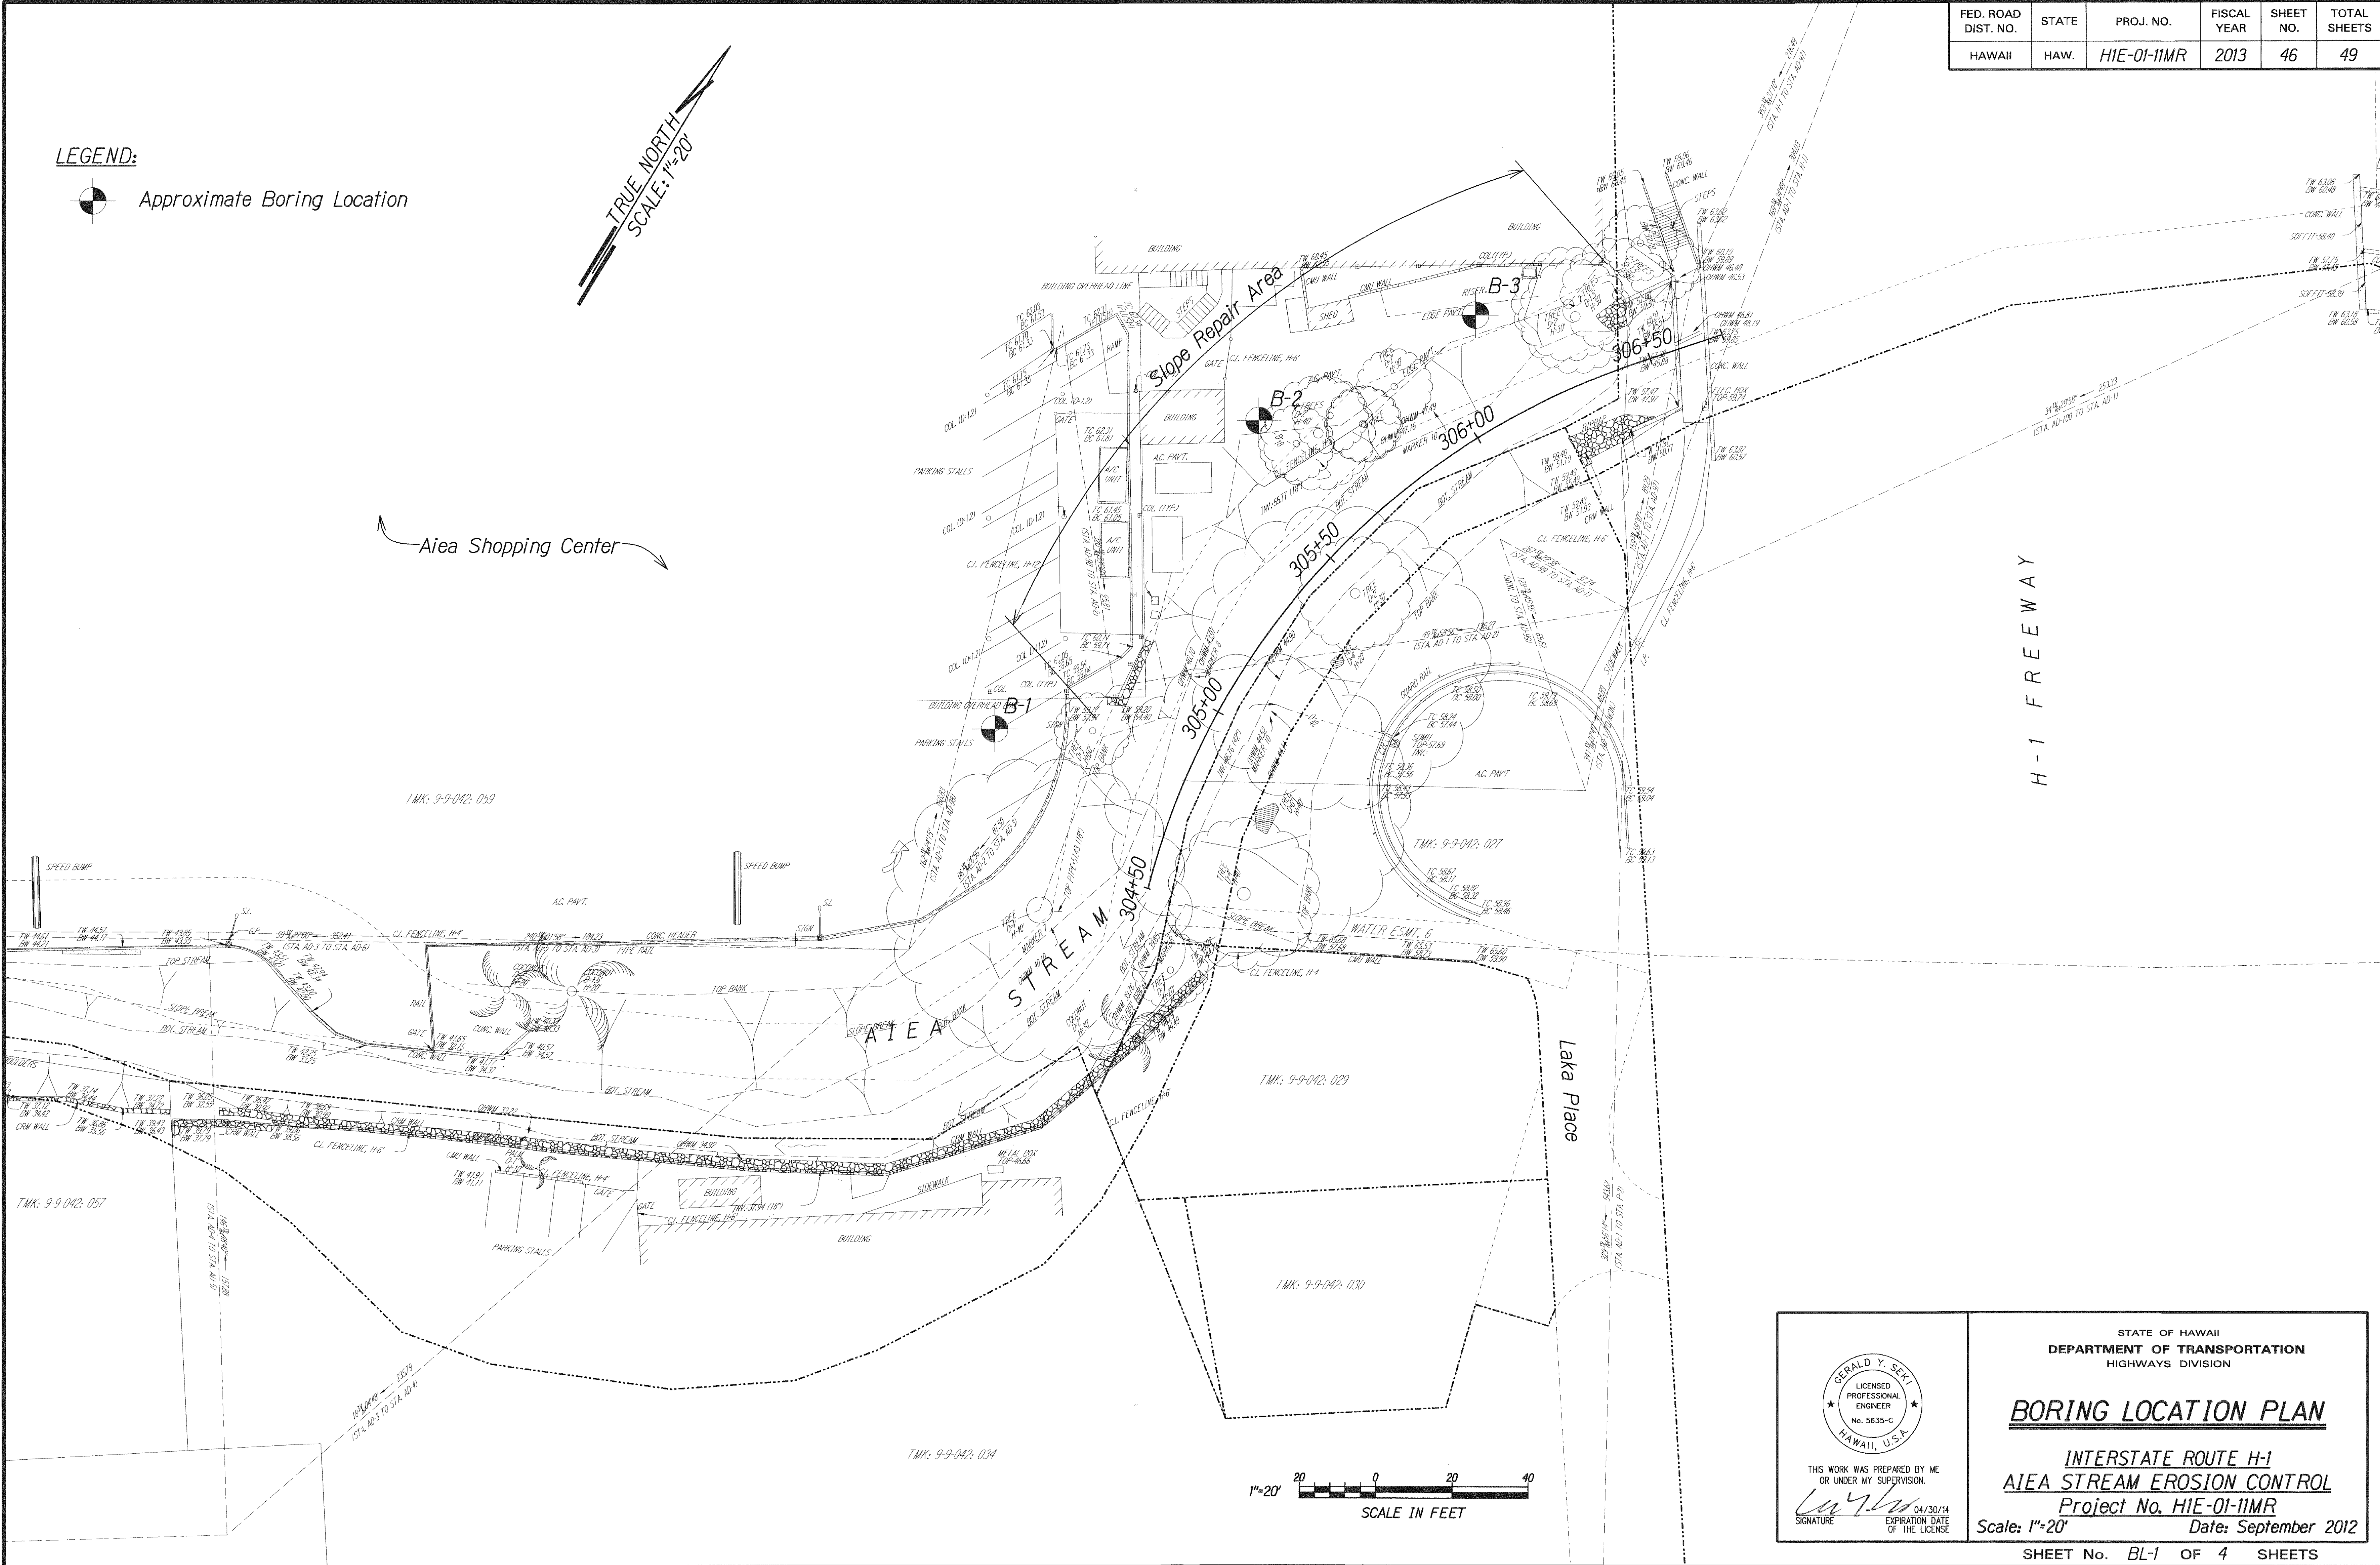

DATE	
SURVEY PLATTED BY	
DESIGNED BY	
NOTED BY	
CHECKED BY	
IN CHARGE	

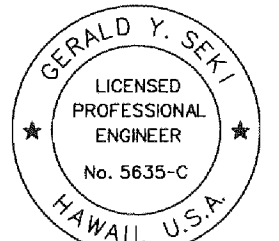

THIS WORK WAS PREPARED BY ME OR UNDER MY SUPERVISION.

Gerald Y. Seki
SIGNATURE

04/30/14
EXPIRATION DATE OF THE LICENSE



STATE OF HAWAII
DEPARTMENT OF TRANSPORTATION
HIGHWAYS DIVISION

BORING LOCATION PLAN


INTERSTATE ROUTE H-1
AIEA STREAM EROSION CONTROL
Project No. H1E-01-11MR
Scale: 1"=20' Date: September 2012

SHEET No. BL-1 OF 4 SHEETS

FED. ROAD DIST. NO.	STATE	PROJ. NO.	FISCAL YEAR	SHEET NO.	TOTAL SHEETS
HAWAII	HAW.	HIE-01-11MR	2013	C.O. 46S-1	49

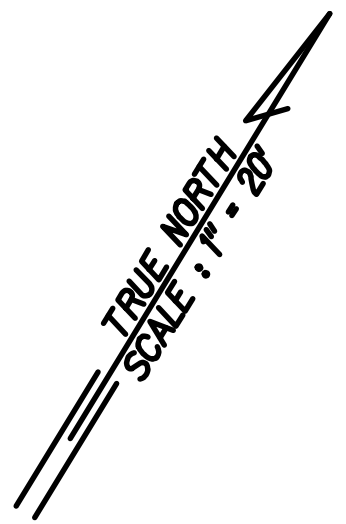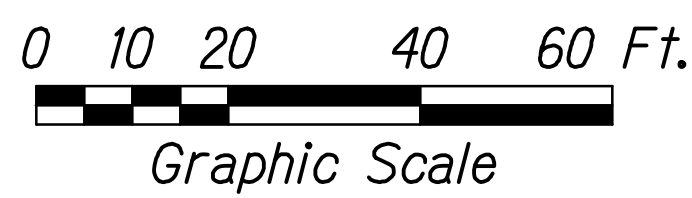


Aiea Shopping Center

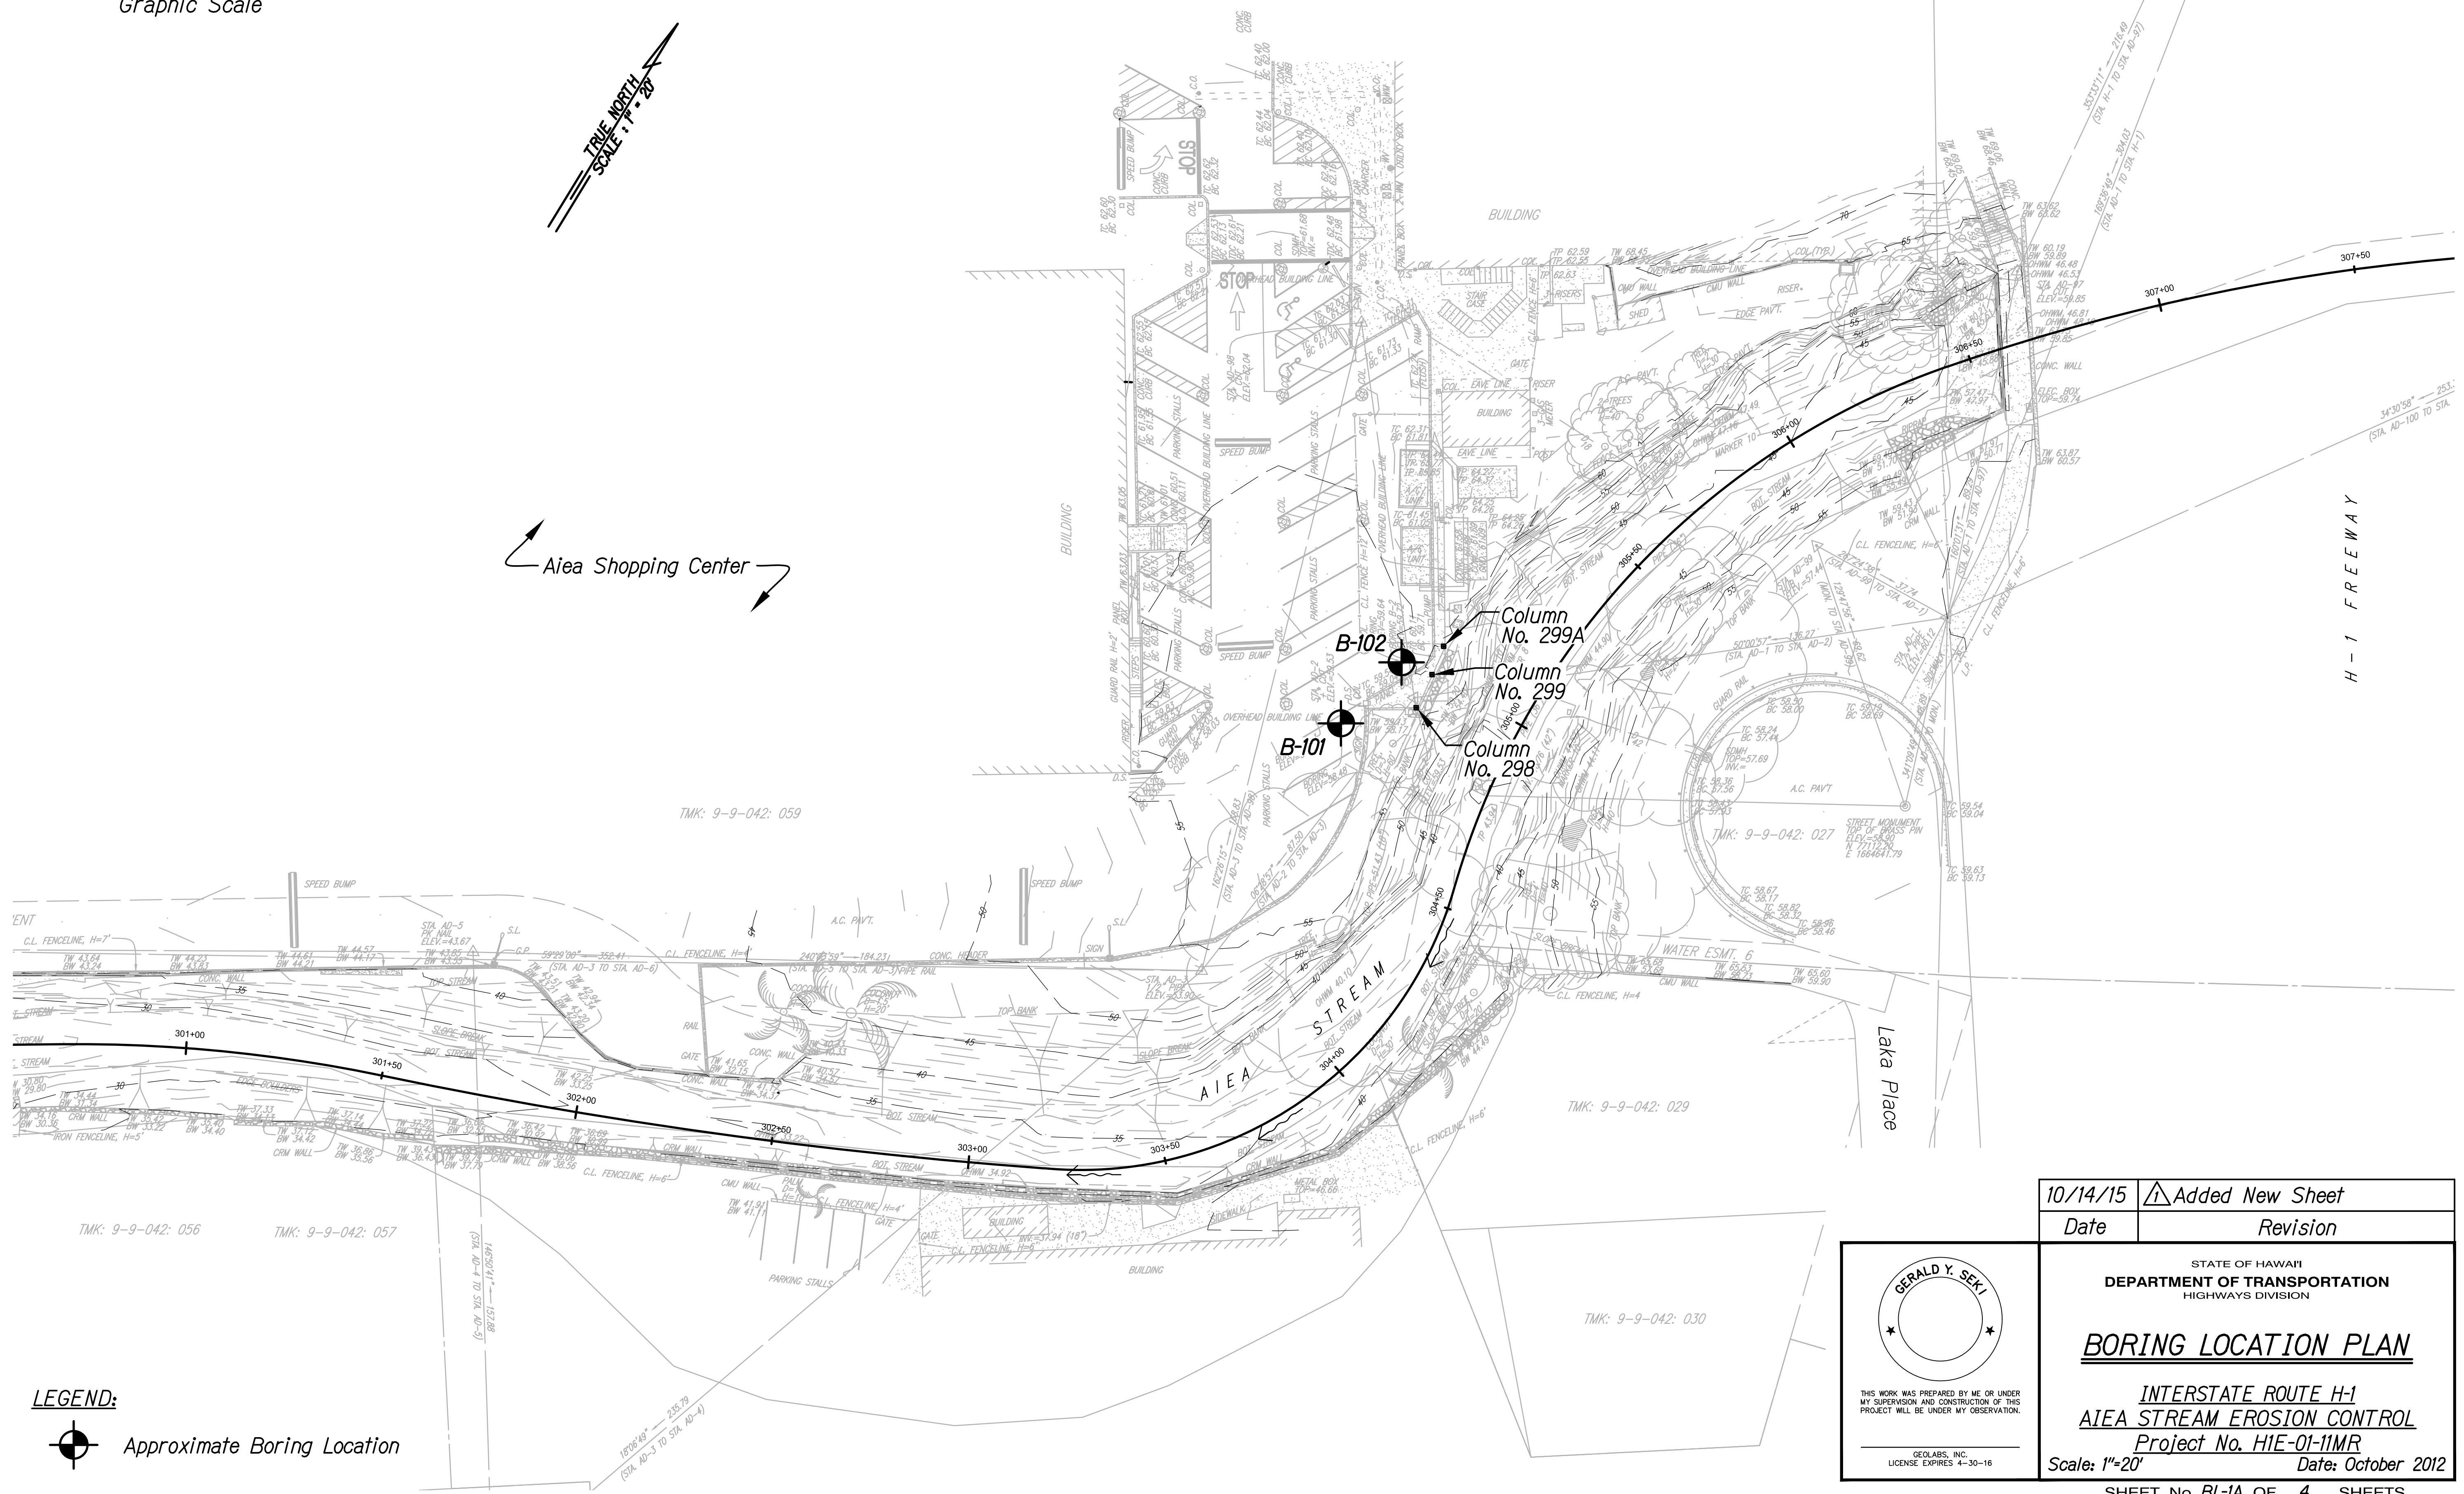

SURVEY PLOTTED BY	DATE
DRAWN BY	
TRACED BY	
DESIGNED BY	
QUANTITIES BY	
CHECKED BY	

LEGEND:

Approximate Boring Location

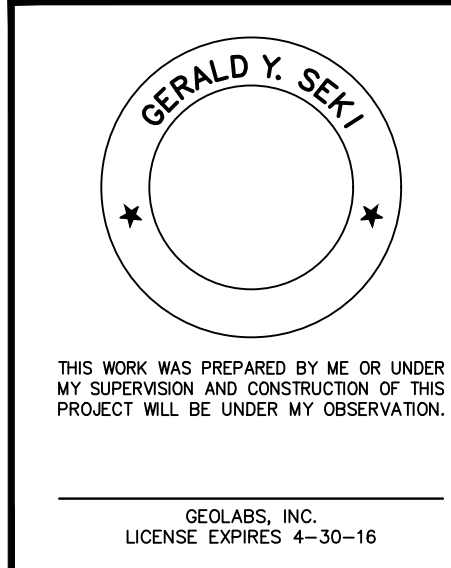

10/14/15	Added New Sheet
Date	Revision

STATE OF HAWAII
DEPARTMENT OF TRANSPORTATION
HIGHWAYS DIVISION

BORING LOCATION PLAN

**INTERSTATE ROUTE H-1
AIEA STREAM EROSION CONTROL
Project No. HIE-01-11MR**

Scale: 1"=20' Date: October 2012

SHEET No. BL-1A OF 4 SHEETS

C.O. 46S-1