


PLAN	DATE	BY
SURVEYED		
NOTED		
NOTE BOOK		
NO.		


NOTES

- Origin of Azimuths and Coordinates is "Hawaiian Plane Coordinates Grid System Zone III."
- Locations of Wire Fence and Erosion Control work, see sheet no. 12.
- For Boring Data, see sheet no. 9.
- Construction and Project Information Signs shall be located as shown or noted on plan sheet no. 12 + 82. For additional requirements see Sections 635 and 670 of the Special Provisions.

FED. ROAD DIST. NO.	STATE	FED. AID PROJ. NO.	FISCAL YEAR	SHEET NO.	TOTAL SHEETS
HAWAII	HAW.	I-H2-1(6)-3	1972	5	83

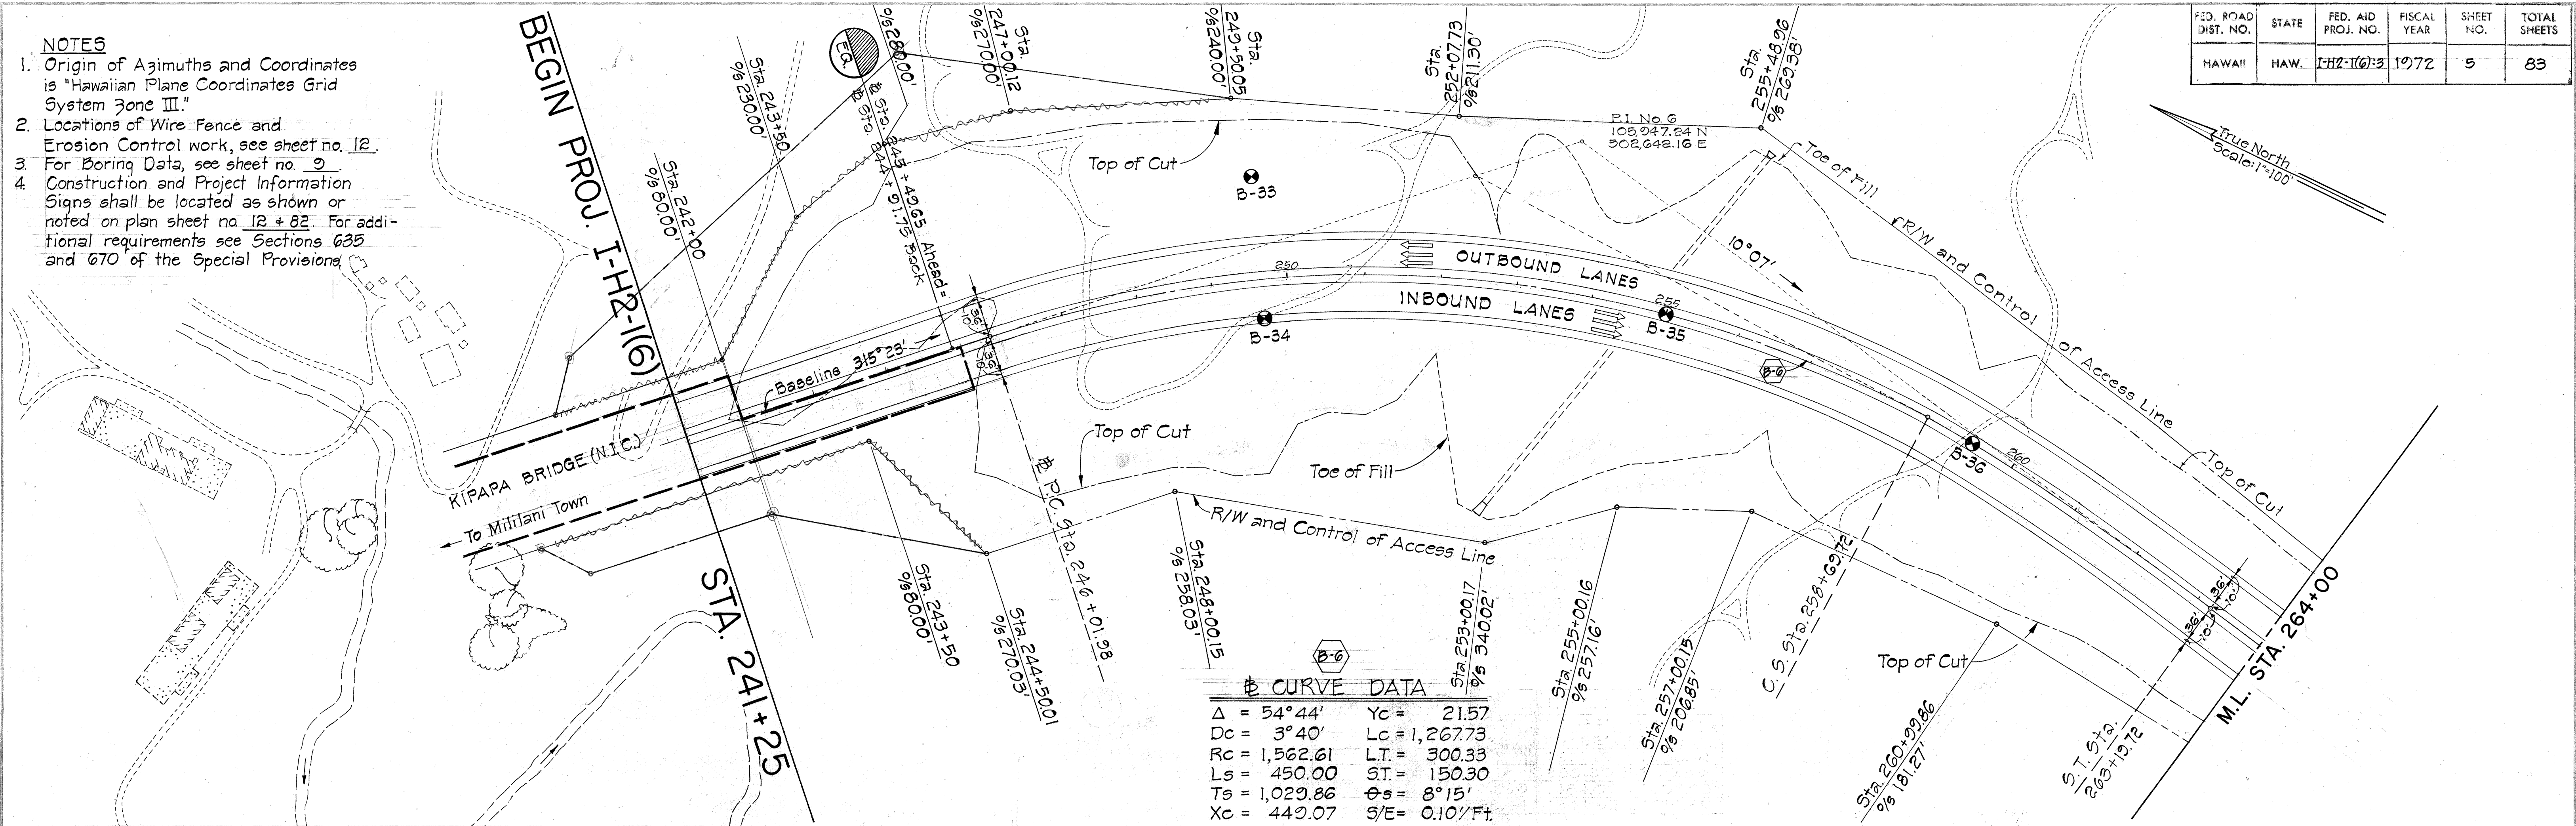

PROFILE	DATE	BY
SURVEYED		
NOTED		
NOTE BOOK		
NO.		

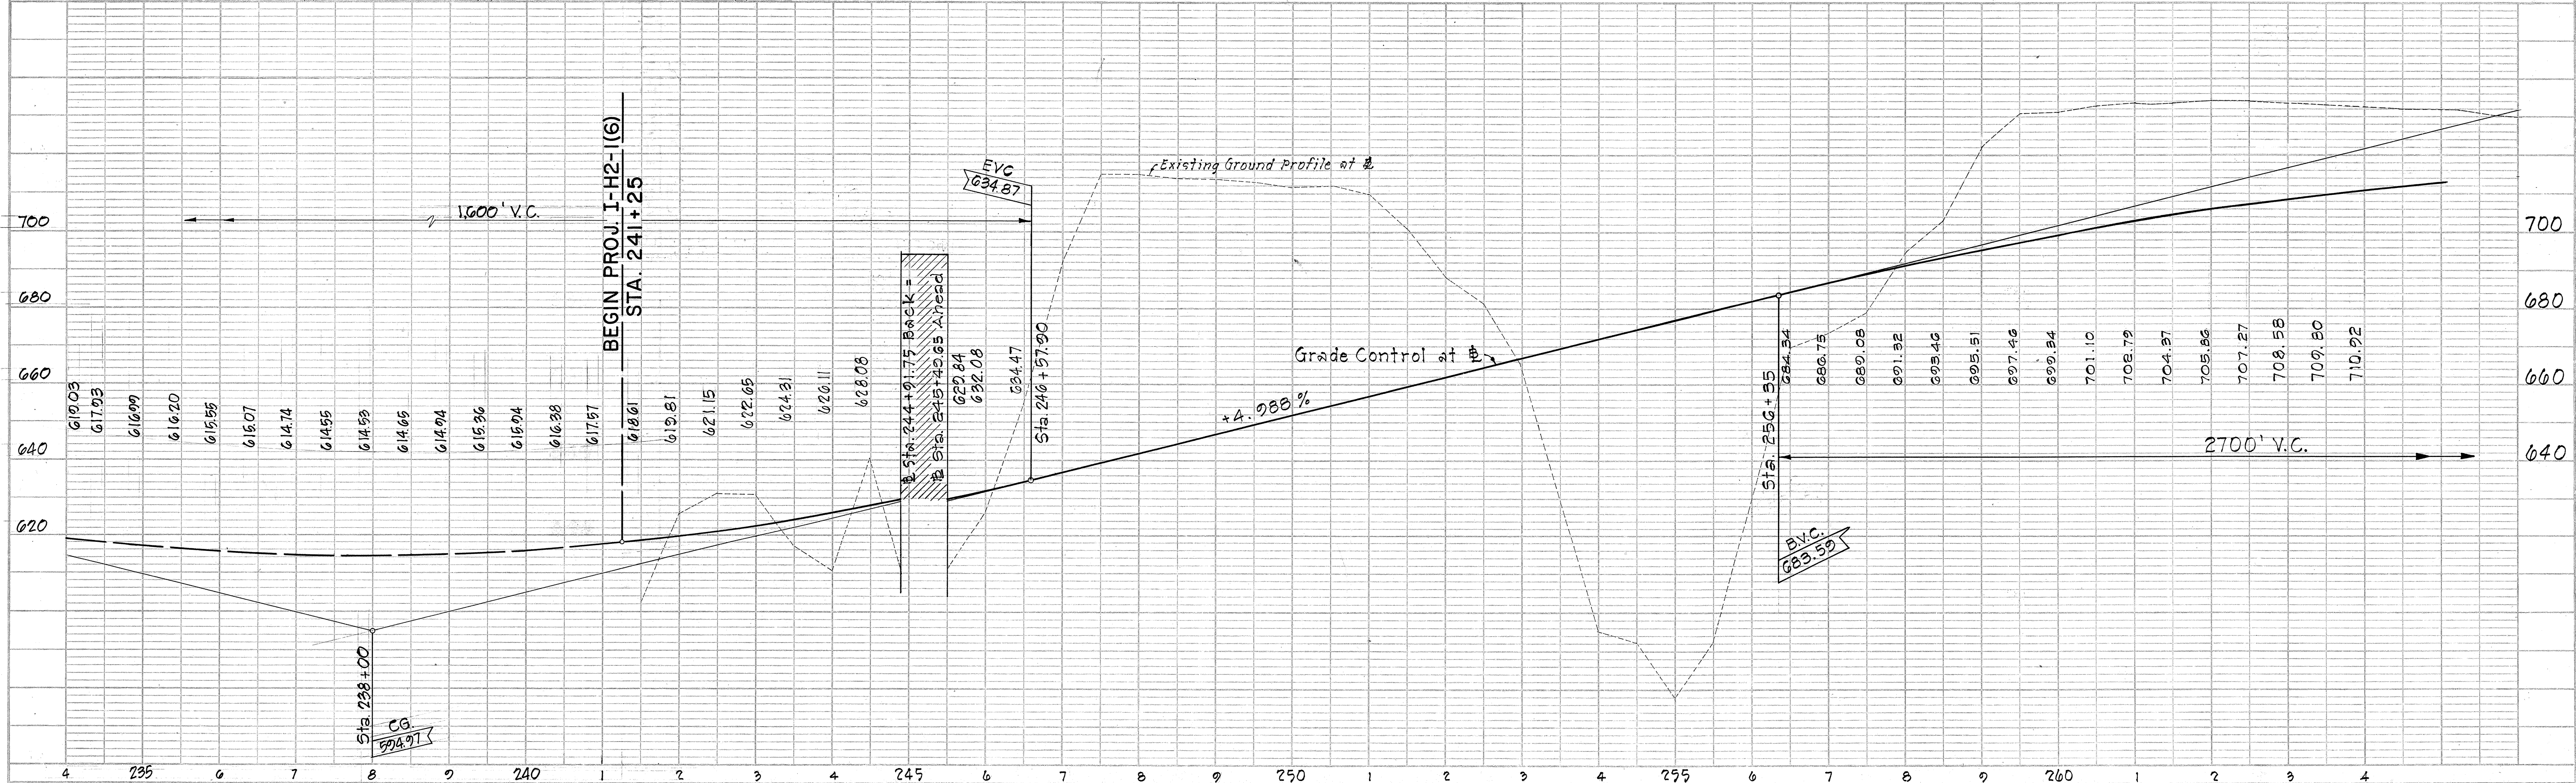

PLAN	SURVEYED	DATE
NO.	BY	
NOTE BOOK	FLATTED	
ALIGNED	CHECKED	
BY	DATE	

PROFILE	SURVEYED	DATE
NO.	BY	
NOTE BOOK	FLATTED	
GRADES CHECKED		
STRUCTURE NOTATION		

FED. ROAD DIST. NO.	STATE	FED. AID PROJ. NO.	FISCAL YEAR	SHEET NO.	TOTAL SHEETS
HAWAII	HAW.	I-H2-1(6)	1972	6	83

