


FED. ROAD DIST. NO.	STATE	PROJ. NO.	FISCAL YEAR	SHEET NO.	TOTAL SHEETS
HAWAII	HAW.	HWY-M-03-21, PHASE 2	2022	8	46

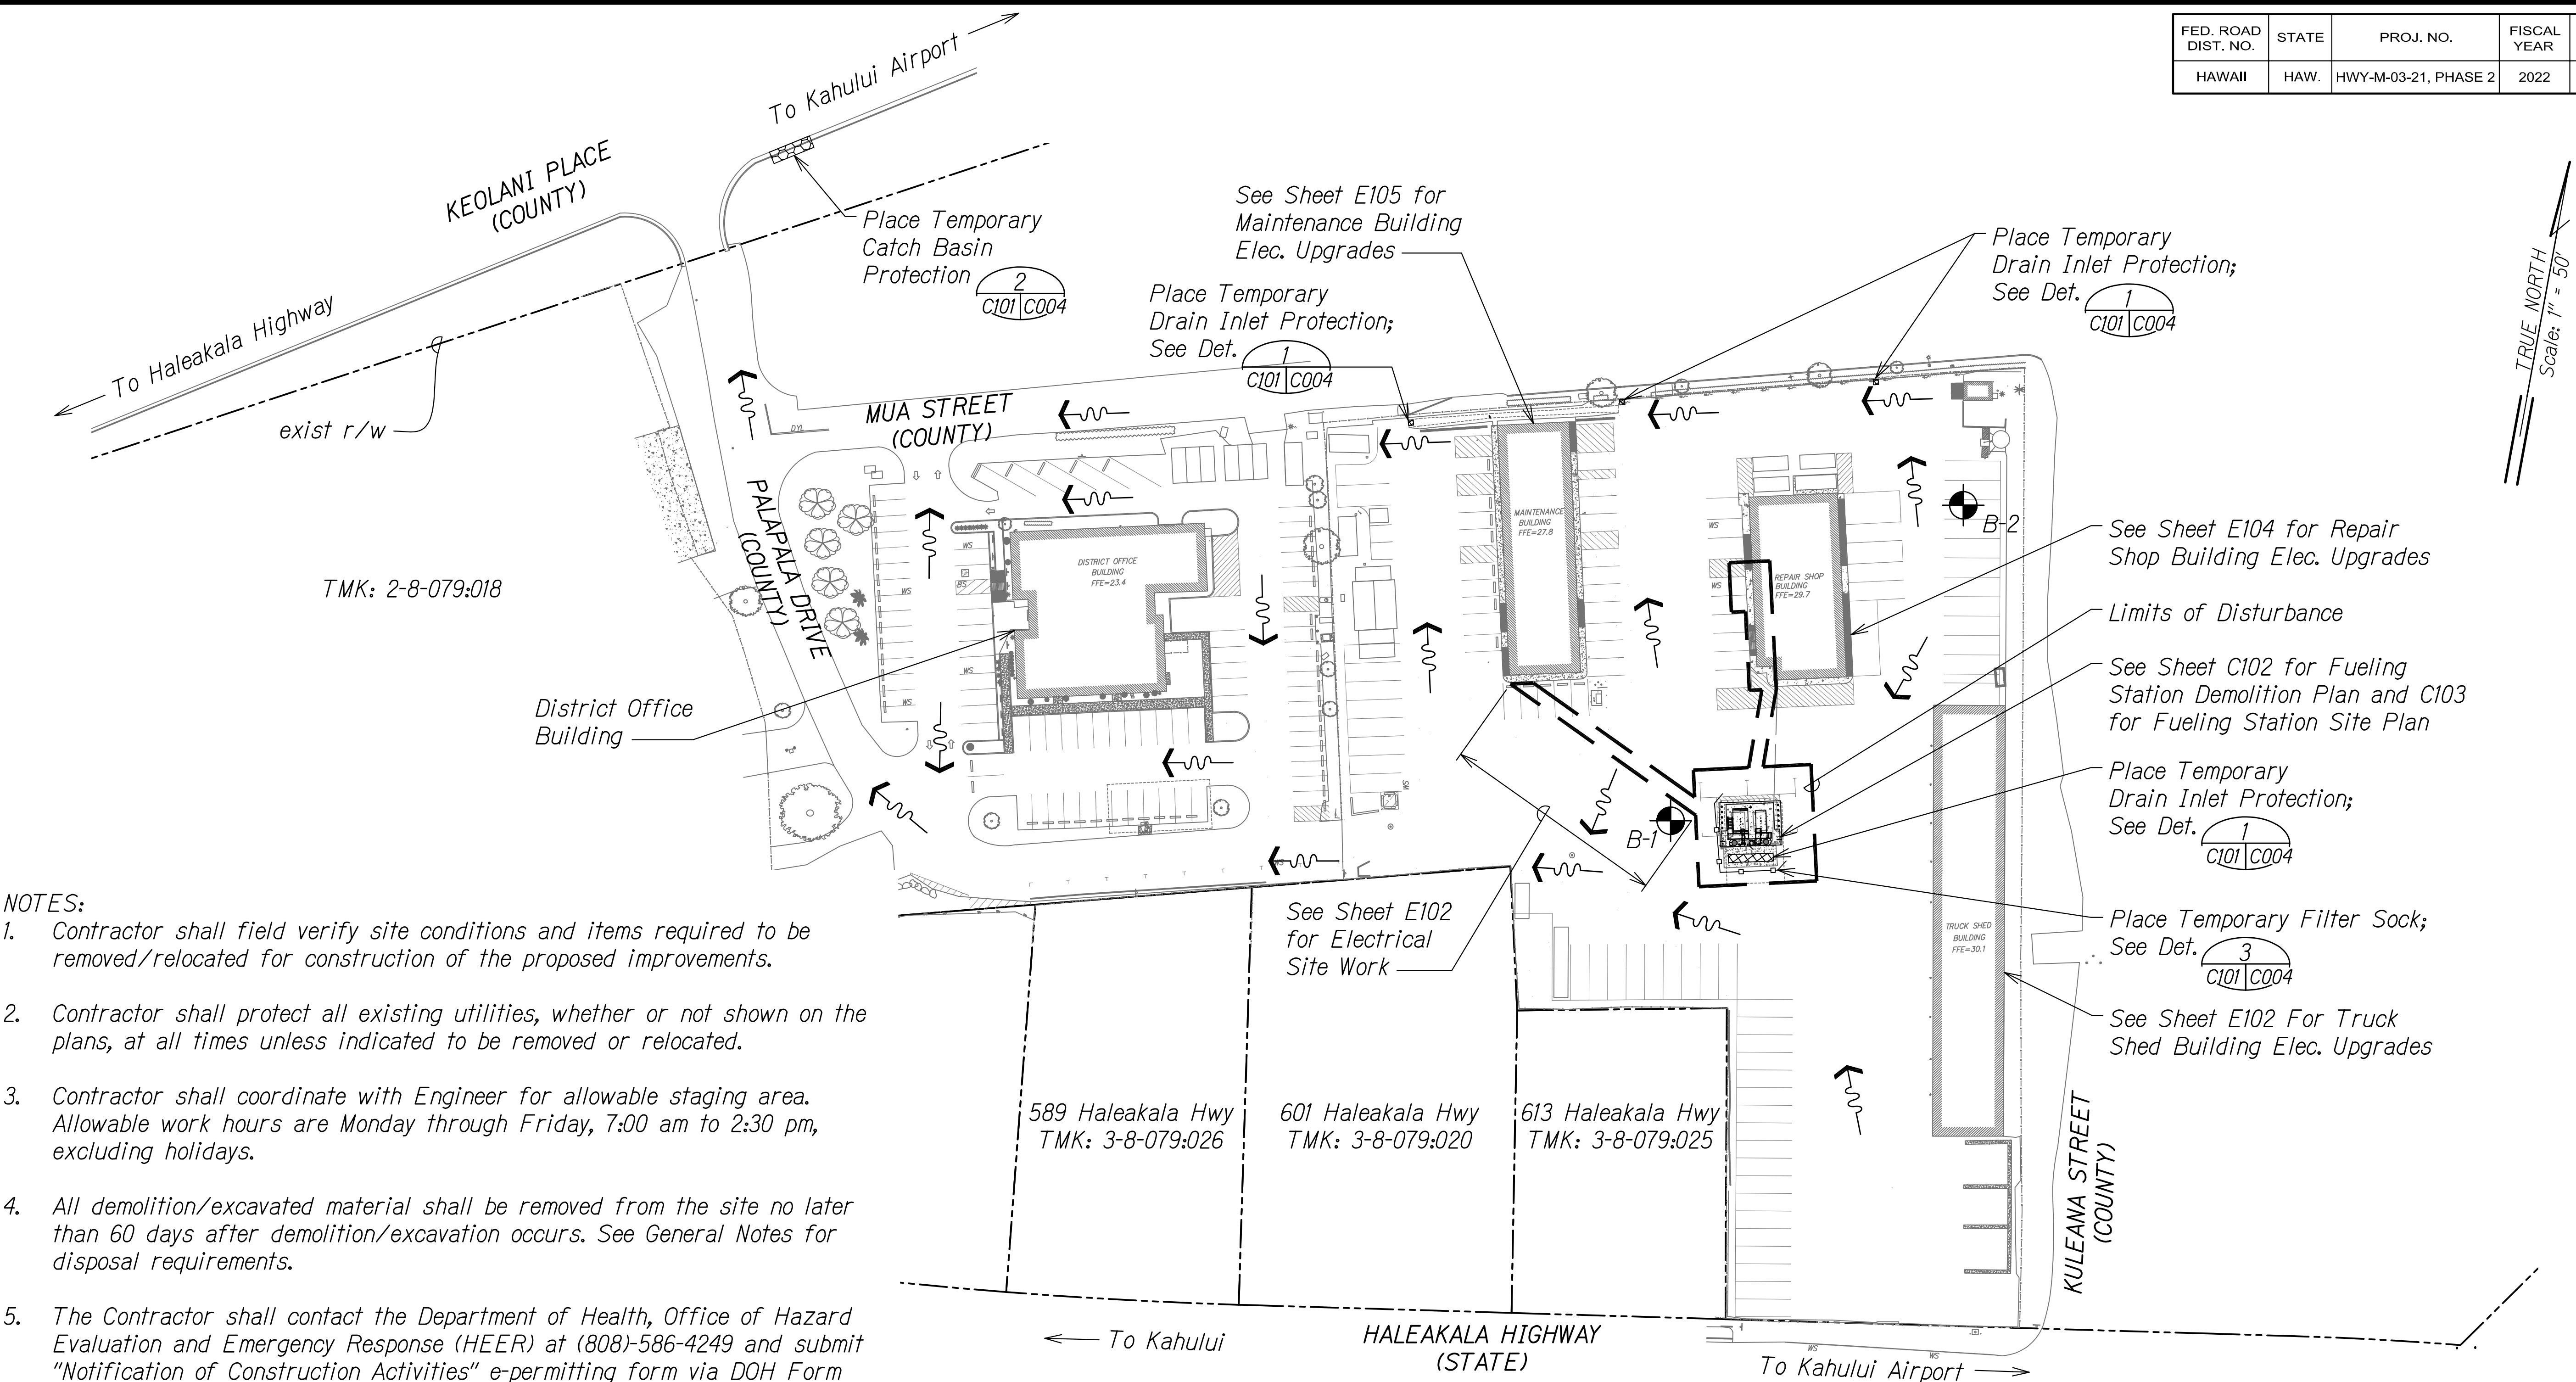

- NOTES:
- Contractor shall field verify site conditions and items required to be removed/relocated for construction of the proposed improvements.
 - Contractor shall protect all existing utilities, whether or not shown on the plans, at all times unless indicated to be removed or relocated.
 - Contractor shall coordinate with Engineer for allowable staging area. Allowable work hours are Monday through Friday, 7:00 am to 2:30 pm, excluding holidays.
 - All demolition/excavated material shall be removed from the site no later than 60 days after demolition/excavation occurs. See General Notes for disposal requirements.
 - The Contractor shall contact the Department of Health, Office of Hazard Evaluation and Emergency Response (HEER) at (808)-586-4249 and submit "Notification of Construction Activities" e-permitting form via DOH Form Finder at least 90 days prior to surface and subsurface disturbing activities.
 - Sediment and Erosion Control BMP measures shown in the Contract Documents are minimum BMP requirements and do not constitute an acceptable and/or complete Sediment and Erosion Control Plan. The Contractor shall incorporate additional BMP's based upon their means and methods considering site conditions, expected run off flows, and construction sequence in accordance with the Contract Documents including applicable permit document requirements. Cost shall be included in Bid Item No. 6 - Environmental.
 - For boring log data, see Geotechnical Engineering Exploration report included in the Project Specifications.

GENERAL SITE AND TEMPORARY EROSION CONTROL PLAN

Scale: 1" = 50'

LEGEND

- Direction of Flow Runoff
- Temporary Inlet Protection
- Temporary Sediment Filter for Catch Basins
- Limits of Disturbance

Approx. Boring Location and ID Number

GRAPHIC SCALE: 1"=50'

STATE OF HAWAII
DEPARTMENT OF TRANSPORTATION
HIGHWAYS DIVISION

GENERAL SITE AND TEMP EC PLAN

MAUI DISTRICT BASEYARD OFFICE EXPANSION &
RENOVATION, PART 2
Project No. HWY-M-03-21, Phase 2
Scale: 1" = 50' Date: July 2022

SHEET No. C101 OF 4 SHEETS

LYONNE M. TURRO
LICENSED PROFESSIONAL ENGINEER
No. 11144-C
HAWAII U.S.A.

4/30/24
EXP. DATE
This work was prepared by me or under my supervision.

SURVEY PLOTTED BY: _____	DATE: _____
DESIGNED BY: _____	CHECKED BY: _____
NOTE BOOK	
QUANTITIES BY: _____	
CHECKED BY: _____	

GEN SITE/EC 7/12/2022 10:45:48 AM