




1 DEMOLITION FLOOR PLAN
SCALE: 1/4" = 1' - 0"

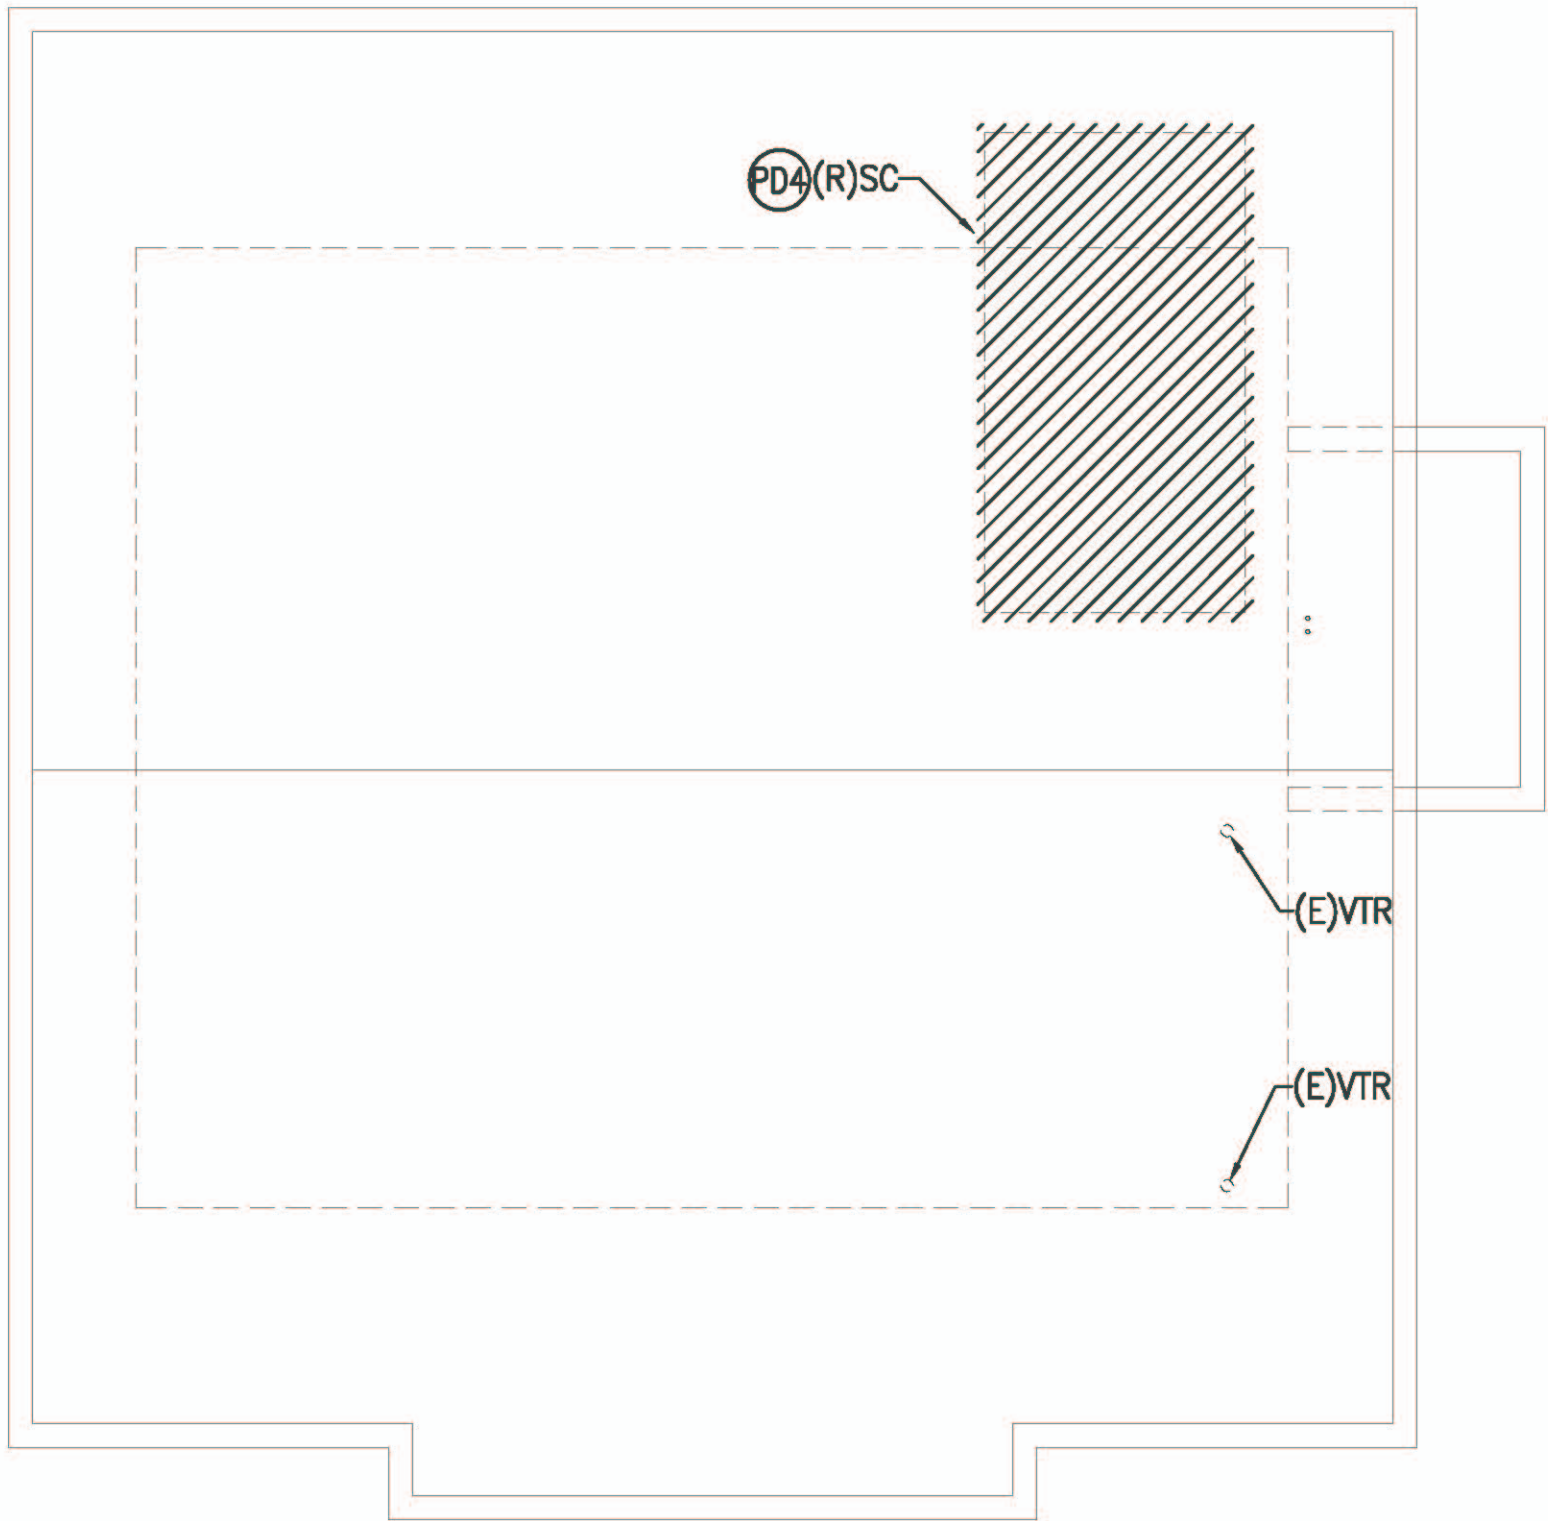

2 DEMOLITION ROOF PLAN
SCALE: 1/4" = 1' - 0"

DEMOLITION NOTES

- (PD1) REMOVE EXISTING WATER CLOSET COMPLETE. INCLUDING, BUT NOT LIMITED TO BOWL, TANK, ESCUTCHEONS, SUPPLY STOPS, FLANGE, ETC. PATCH/REPAIR FLOORS/WALLS TO MATCH EXISTING. CONTRACTOR TO FIELD VERIFY.
- (PD2) REMOVE EXISTING LAVATORY COMPLETE. INCLUDING, BUT NOT LIMITED TO BOWL, P-TRAP, ESCUTCHEONS, SUPPLY STOPS, ETC. PATCH/REPAIR WALLS TO MATCH EXISTING. CONTRACTOR TO FIELD VERIFY.
- (PD3) REMOVE EXISTING SHOWER COMPLETE. INCLUDING, BUT NOT LIMITED TO DRAIN, P-TRAP, SHOWER TRIM KIT, SHOWER HEAD, ETC. PATCH/REPAIR WALLS TO MATCH EXISTING. CONTRACTOR TO FIELD VERIFY.
- (PD4) REMOVE SOLAR WATER HEATER COMPLETE. INCLUDING, BUT NOT LIMITED TO PIPING, RECIRC PUMP, SOLAR COLLECTOR, ASSOCIATED ACCESSORIES, ETC. PATCH AND REPAIR WALLS/ROOF TO MATCH EXISTING. CONTRACTOR TO FIELD VERIFY.
- (PD5) REMOVE EXISTING MOP SINK COMPLETE. INCLUDING, BUT NOT LIMITED TO MOP BASIN, DRAIN, P-TRAP, ETC. CUT/CAP SANITARY, AND VENT PIPING AS SHOWN IN PLUMBING DEMOLITION FLOOR PLAN. PATCH/REPAIR FLOOR/WALLS TO MATCH EXISTING. CONTRACTOR TO FIELD VERIFY.
- (MD1) REMOVE EXISTING WINDOW AC COMPLETE. INCLUDING, BUT NOT LIMITED TO AC UNIT, FRAME, SUPPORTS, ETC. PATCH/REPAIR WALL AND WINDOWS TO MATCH EXISTING. REFER TO ARCHITECTURE DRAWINGS FOR WINDOW SCHEDULE. CONTRACTOR TO FIELD VERIFY.

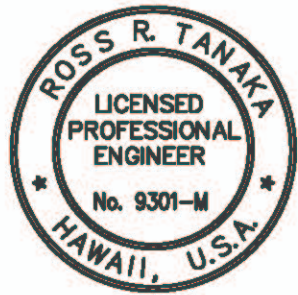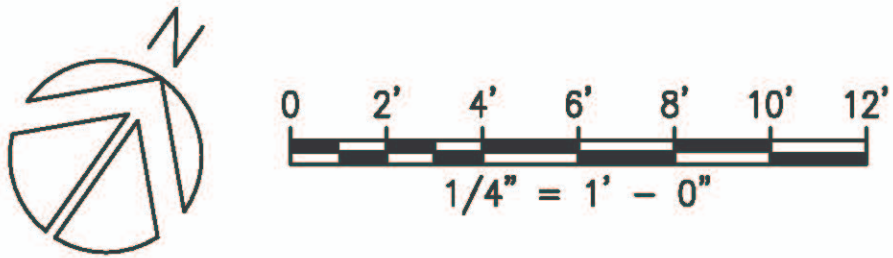

THIS WORK WAS PREPARED BY ME
OR UNDER MY SUPERVISION

Ross R. Tanaka
PROJECT MECHANICAL ENGINEER

APRIL 30, 2024
EXPIRATION DATE OF LICENSE

REV	DATE	DESCRIPTION	BY	APPROVED
STATE OF HAWAII DEPARTMENT OF TRANSPORTATION HARBORS DIVISION				
JOB TITLE REPAIR HARBOR AGENT'S OFFICE AT KALAELOA BARBERS POINT HARBOR KALAELOA BARBERS POINT HARBOR, OAHU, HAWAII				
SHEET TITLE DEMOLITION FLOOR PLAN				
DESIGNED BY: MEI	JOB NUMBER S10846			SHEET M-2
DRAWN BY: MEI				9 OF 16 SHEETS
CHECKED BY: RRT				
DATE: JAN. 2023				
SCALE: AS NOTED				