


FED. ROAD DIST. NO.	STATE	FED. AID PROJ. NO.	FISCAL YEAR	SHEET NO.	TOTAL SHEETS
HAWAII	HAW.	NH-HI-1(275)	2021	10	65

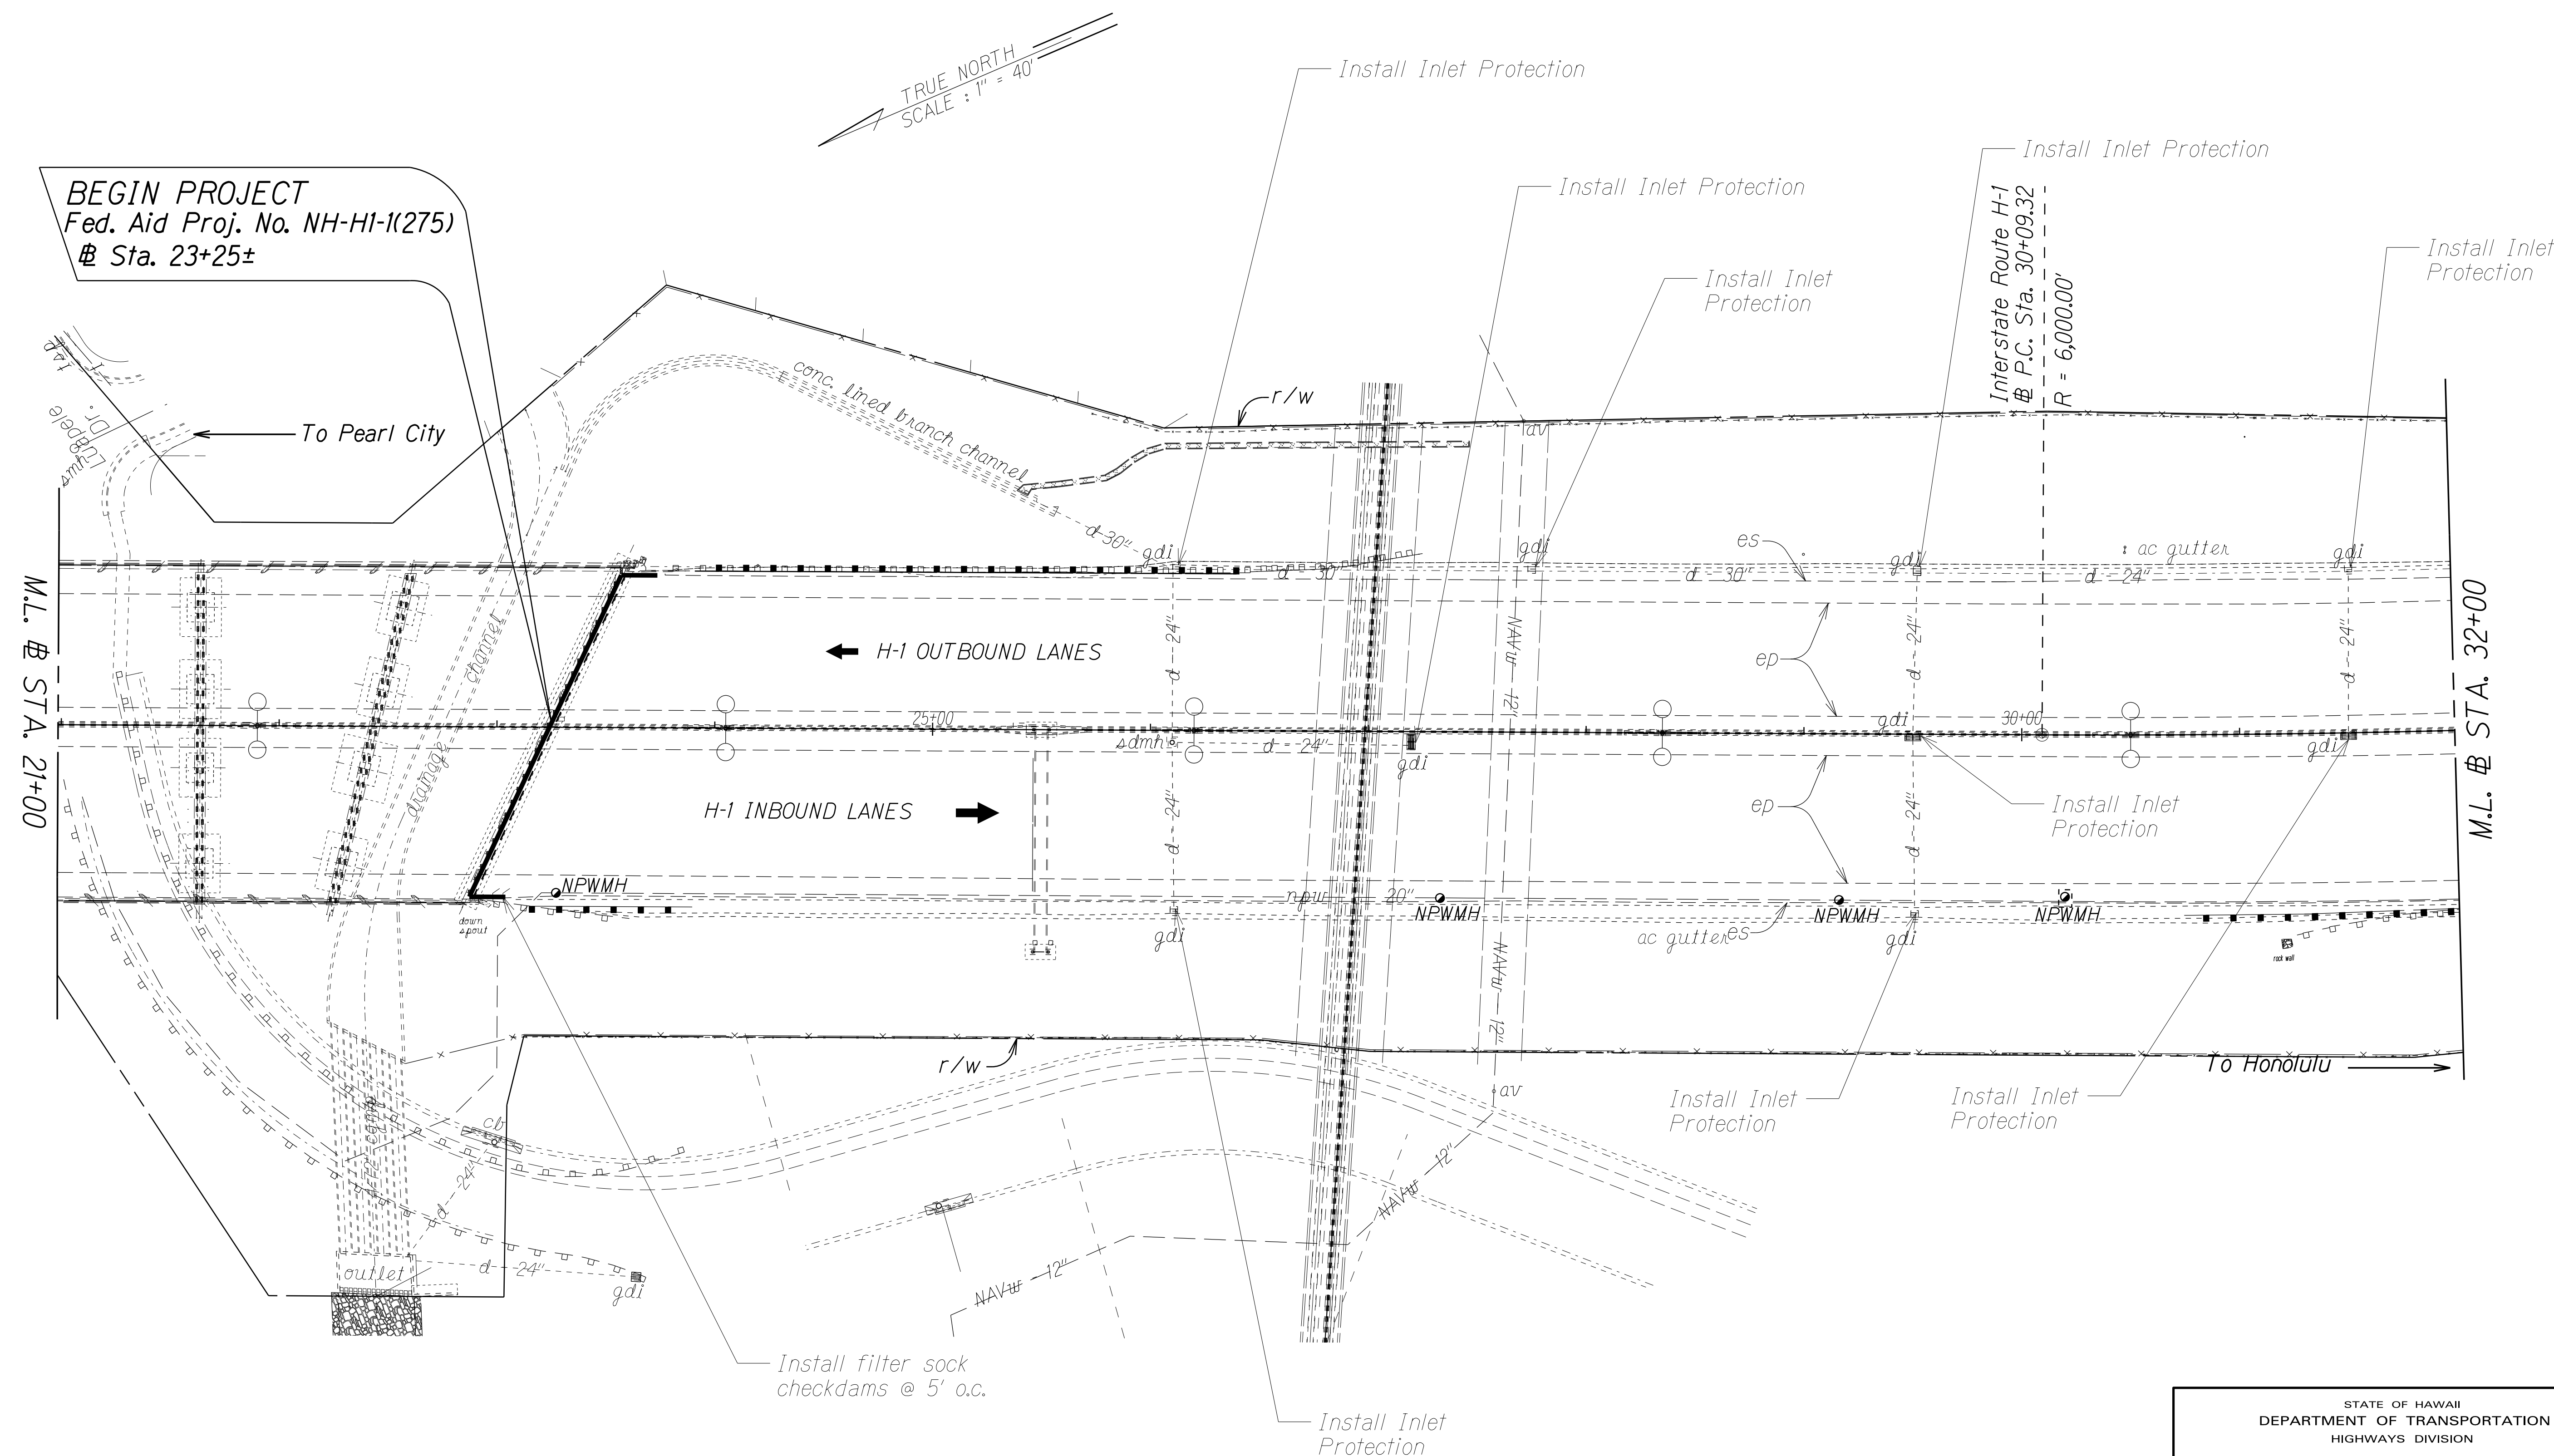

Note:
Sediment and Erosion Control BMP measures shown in the Contract Documents are minimum BMPs requirements and do not constitute an acceptable and/or complete Sediment and Erosion Control Plan. The Contractor shall incorporate additional BMPs based upon their means and methods considering site conditions and construction sequence in accordance with the Contract Documents including applicable permit document requirements. Costs shall be included in Pay Item 209.1000, Installation, Maintenance, Monitoring, and Removal of BMP and shall not be paid for separately.

ORIGINAL PLAN	SURVEY PLOTTED BY	DATE
NOTE BOOK	DRAWN BY	
	DESIGNED BY	
	CHECKED BY	

STATE OF HAWAII
DEPARTMENT OF TRANSPORTATION
HIGHWAYS DIVISION


SEDIMENT & EROSION CONTROL PLANS

INTERSTATE ROUTE H-1 REHABILITATION
SALT LAKE BOULEVARD TO AIRPORT VIADUCT
FEDERAL-AID PROJECT NO. NH-HI-1(275)

Scale: 1" = 40' Date: October, 2021

SHEET No. 1 OF 8 SHEETS

FED. ROAD DIST. NO.	STATE	FED. AID PROJ. NO.	FISCAL YEAR	SHEET NO.	TOTAL SHEETS
HAWAII	HAW.	NH-HI-1(275)	2021	11	65

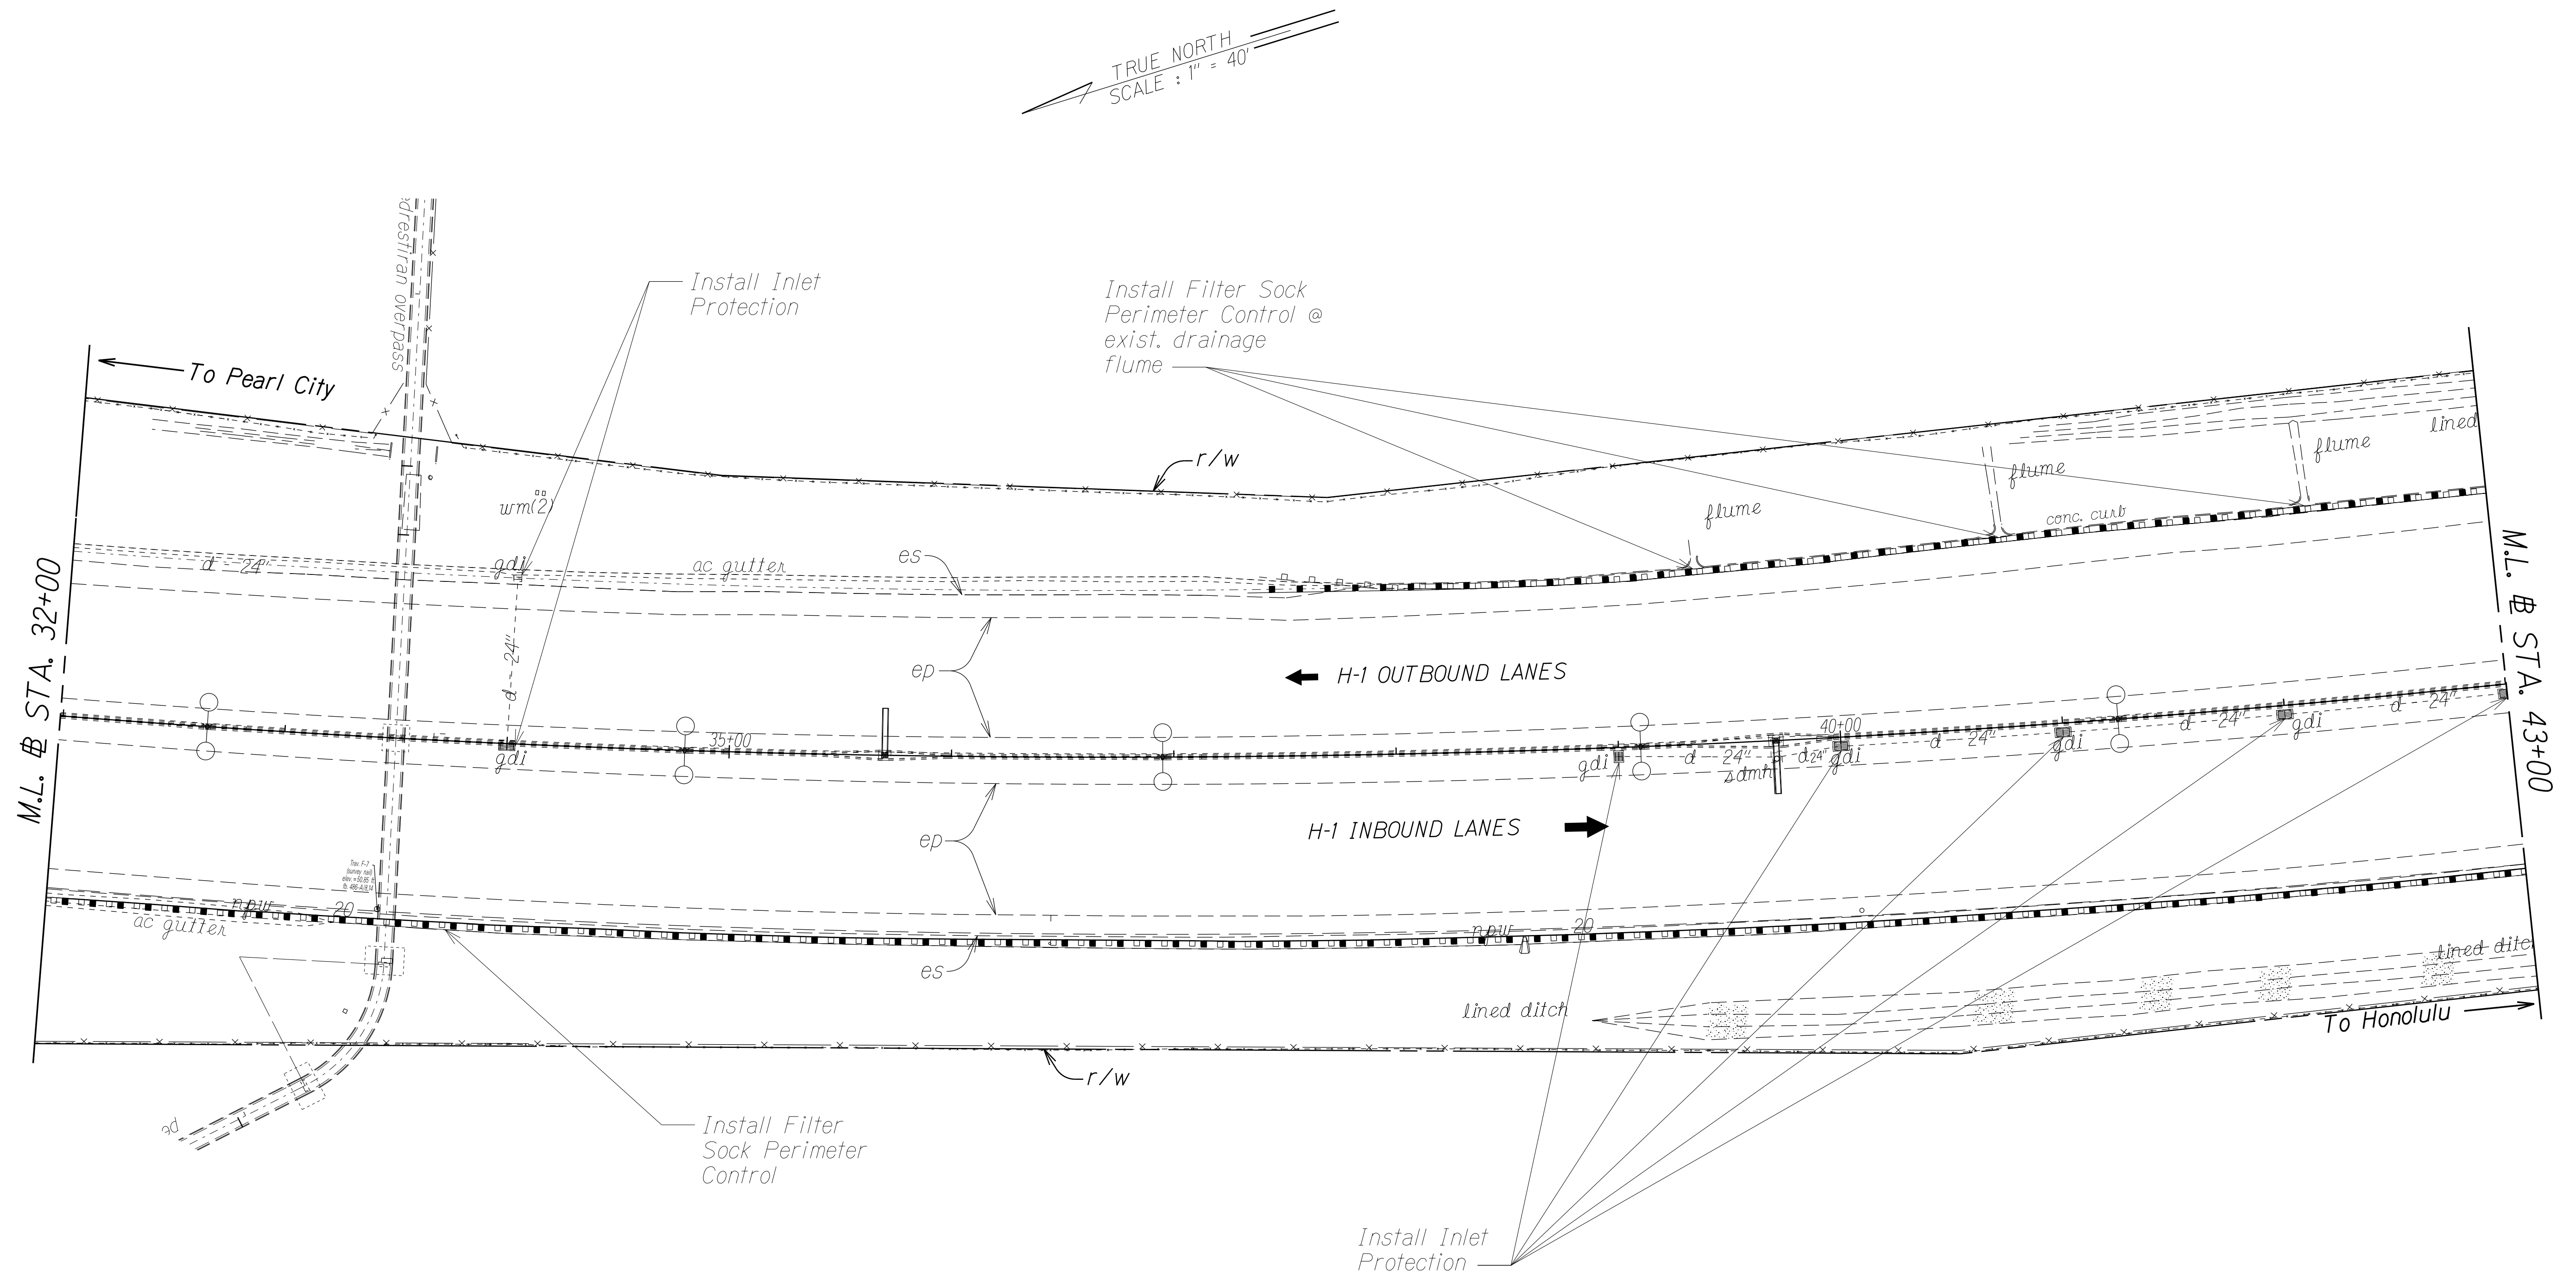

Note:
Sediment and Erosion Control BMP measures shown in the Contract Documents are minimum BMPs requirements and do not constitute an acceptable and/or complete Sediment and Erosion Control Plan. The Contractor shall incorporate additional BMPs based upon their means and methods considering site conditions and construction sequence in accordance with the Contract Documents including applicable permit document requirements. Costs shall be included in Pay Item 209.1000, Installation, Maintenance, Monitoring, and Removal of BMP and shall not be paid for separately.

ORIGINAL PLAN	SURVEY PLOTTED BY	DATE
NOTE BOOK	DRAWN BY	
	DESIGNED BY	
	CHECKED BY	

STATE OF HAWAII
DEPARTMENT OF TRANSPORTATION
HIGHWAYS DIVISION


SEDIMENT & EROSION CONTROL PLANS

INTERSTATE ROUTE H-1 REHABILITATION
SALT LAKE BOULEVARD TO AIRPORT VIADUCT
FEDERAL-AID PROJECT NO. NH-HI-1(275)

Scale: 1" = 40' Date: October, 2021

SHEET No. 2 OF 8 SHEETS

FED. ROAD DIST. NO.	STATE	FED. AID PROJ. NO.	FISCAL YEAR	SHEET NO.	TOTAL SHEETS
HAWAII	HAW.	NH-HI-1(K275)	2021	13	65

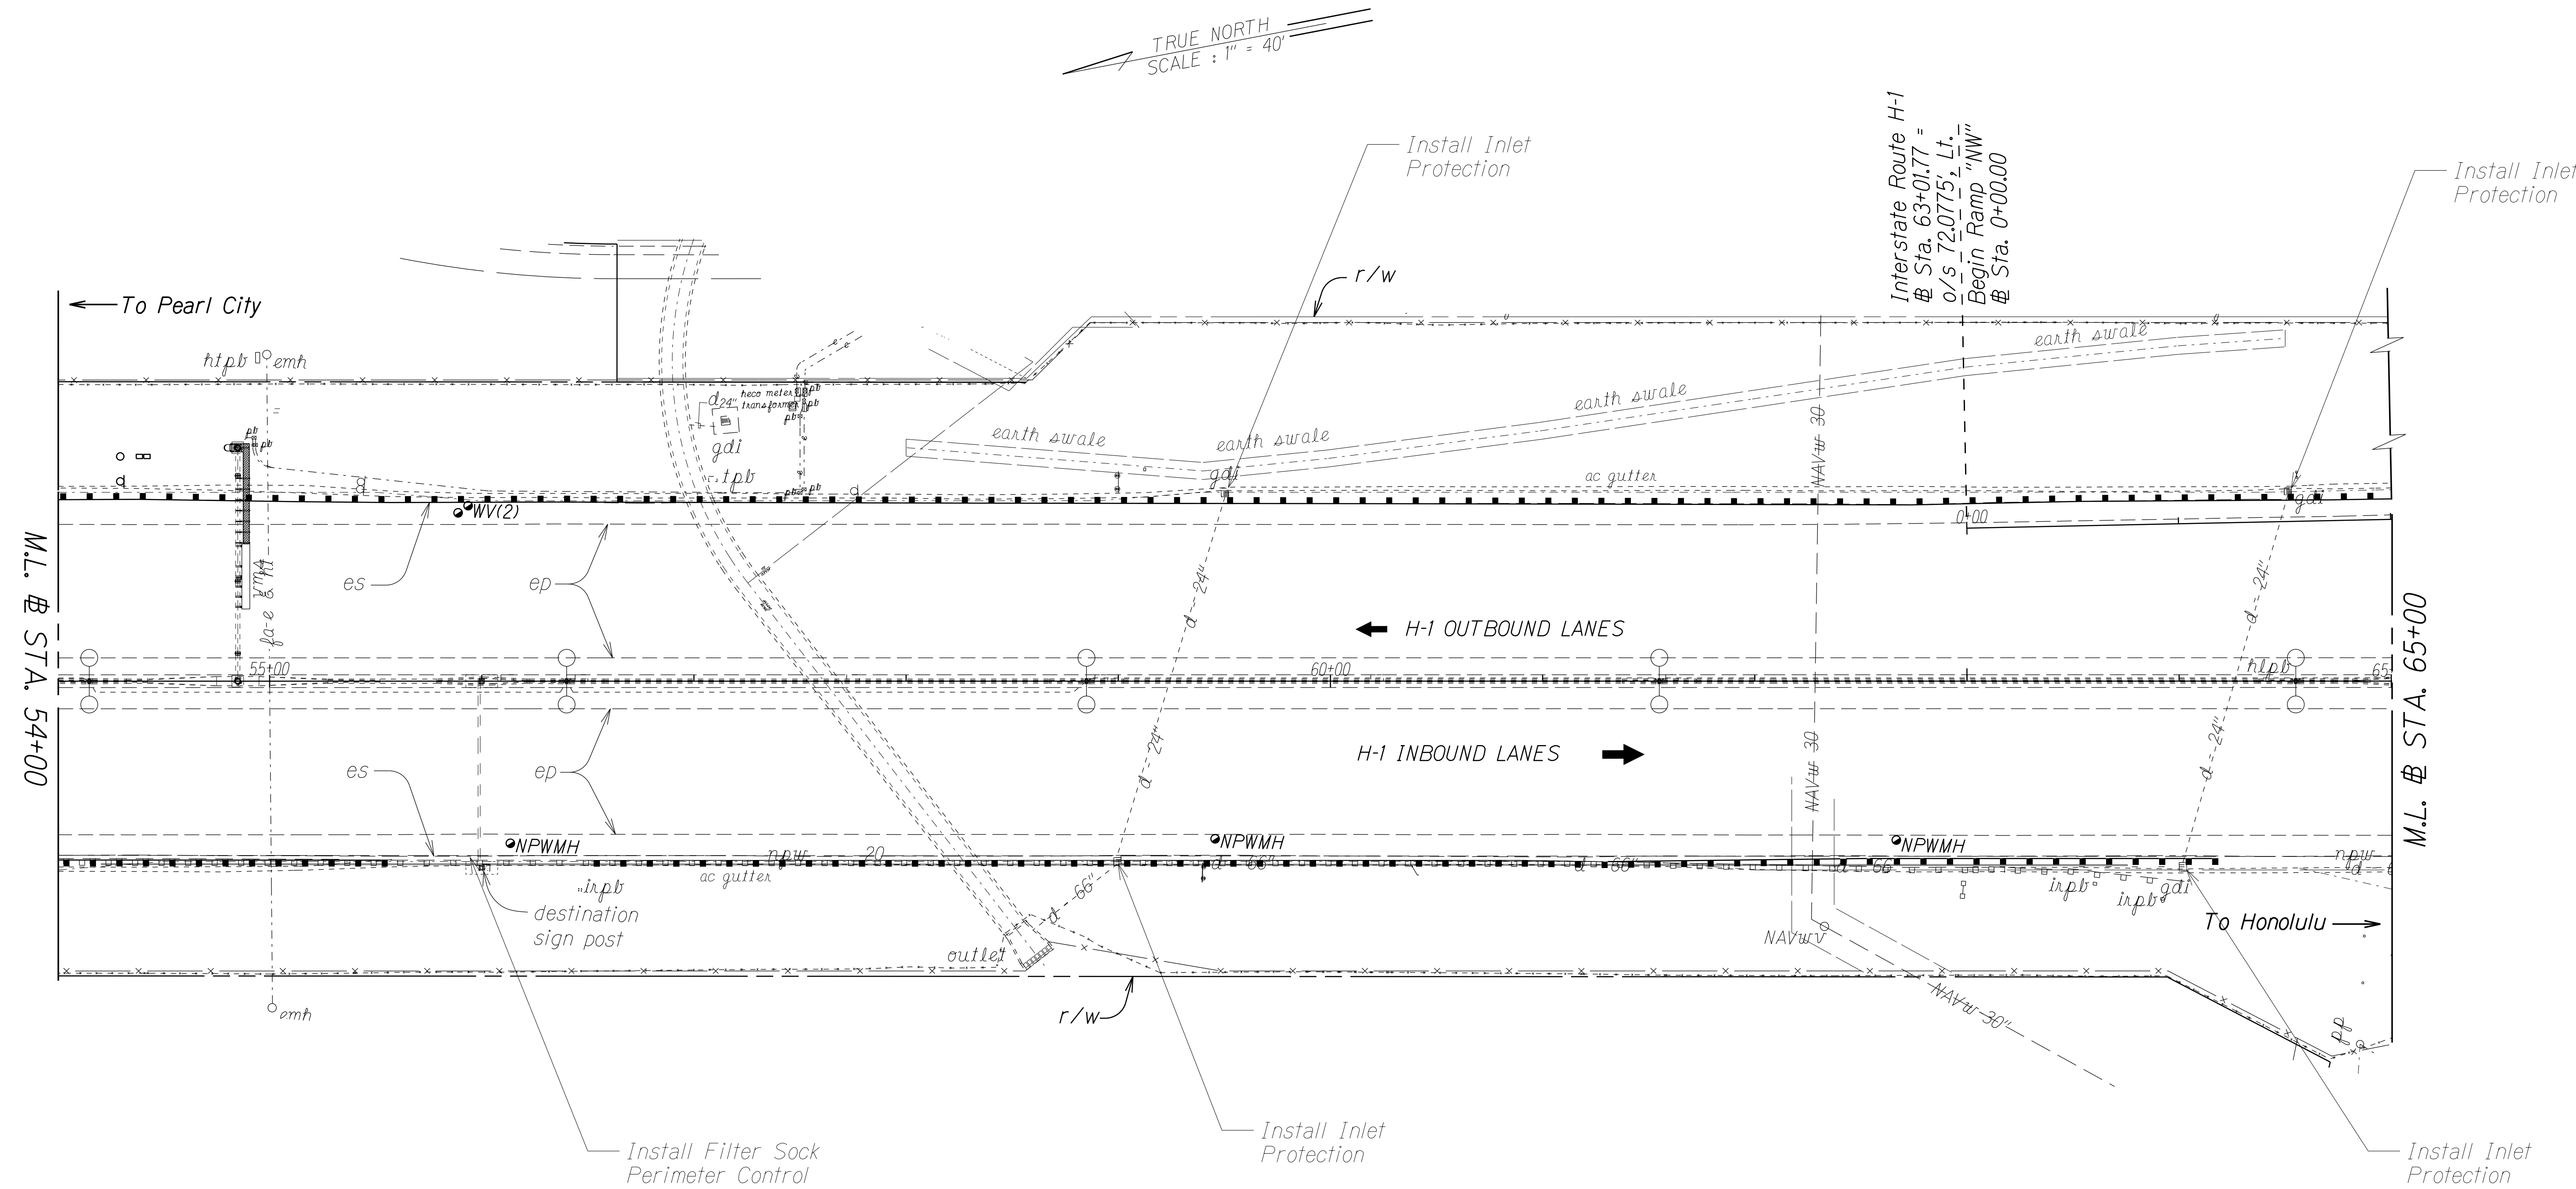

Note:
Sediment and Erosion Control BMP measures shown in the Contract Documents are minimum BMPs requirements and do not constitute an acceptable and/or complete Sediment and Erosion Control Plan. The Contractor shall incorporate additional BMPs based upon their means and methods considering site conditions and construction sequence in accordance with the Contract Documents including applicable permit document requirements. Costs shall be included in Pay Item 209.1000, Installation, Maintenance, Monitoring, and Removal of BMP and shall not be paid for separately.

STATE OF HAWAII
DEPARTMENT OF TRANSPORTATION
HIGHWAYS DIVISION


SEDIMENT & EROSION CONTROL PLANS

INTERSTATE ROUTE H-1 REHABILITATION
SALT LAKE BOULEVARD TO AIRPORT VIADUCT
FEDERAL-AID PROJECT NO. NH-HI-1(K275)

Scale: 1" = 40' Date: October, 2021

SHEET No. 4 OF 8 SHEETS


FED. ROAD DIST. NO.	STATE	FED. AID PROJ. NO.	FISCAL YEAR	SHEET NO.	TOTAL SHEETS
HAWAII	HAW.	NH-HI-K(275)	2021	16	65

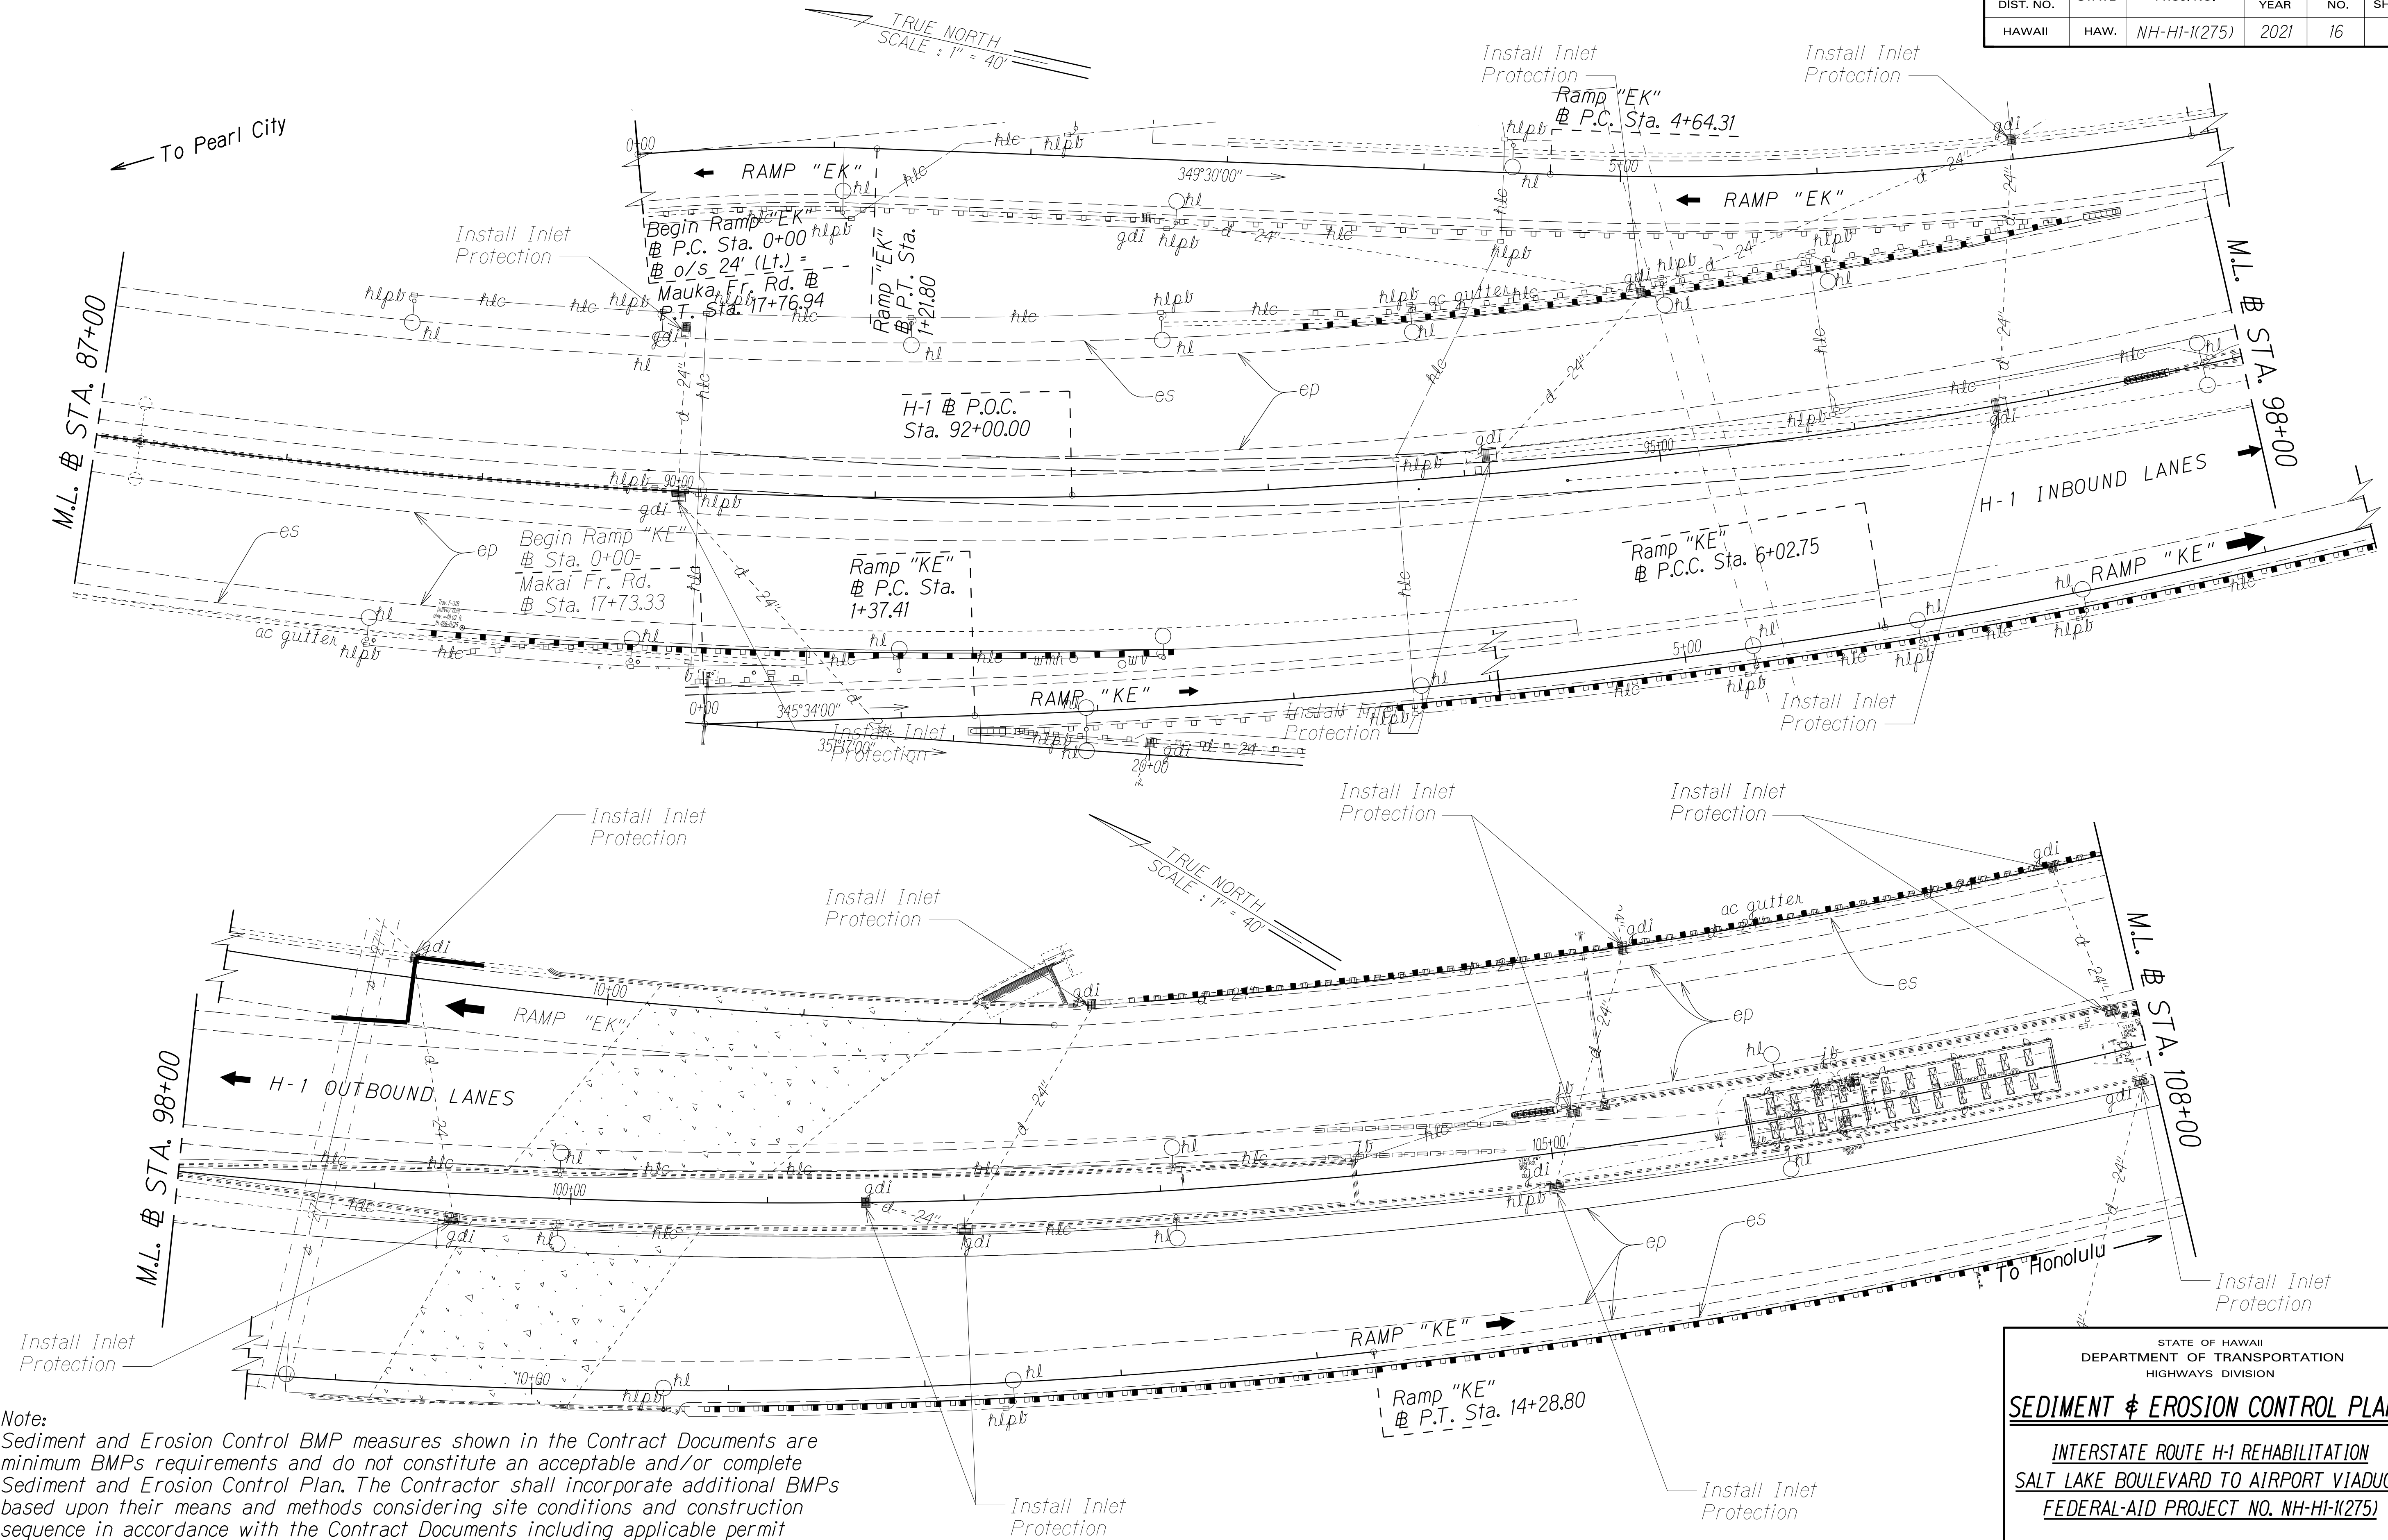

Note:
Sediment and Erosion Control BMP measures shown in the Contract Documents are minimum BMPs requirements and do not constitute an acceptable and/or complete Sediment and Erosion Control Plan. The Contractor shall incorporate additional BMPs based upon their means and methods considering site conditions and construction sequence in accordance with the Contract Documents including applicable permit document requirements. Costs shall be included in Pay Item 209.1000, Installation, Maintenance, Monitoring, and Removal of BMP and shall not be paid for separately.

STATE OF HAWAII
DEPARTMENT OF TRANSPORTATION
HIGHWAYS DIVISION
SEDIMENT & EROSION CONTROL PLANS
INTERSTATE ROUTE H-1 REHABILITATION
SALT LAKE BOULEVARD TO AIRPORT VIADUCT
FEDERAL-AID PROJECT NO. NH-HI-K(275)
Scale: 1" = 40' Date: October, 2021
SHEET No. 7 OF 8 SHEETS

FED. ROAD DIST. NO.	STATE	FED. AID PROJ. NO.	FISCAL YEAR	SHEET NO.	TOTAL SHEETS
HAWAII	HAW.	NH-HI-1(275)	2021	17	65

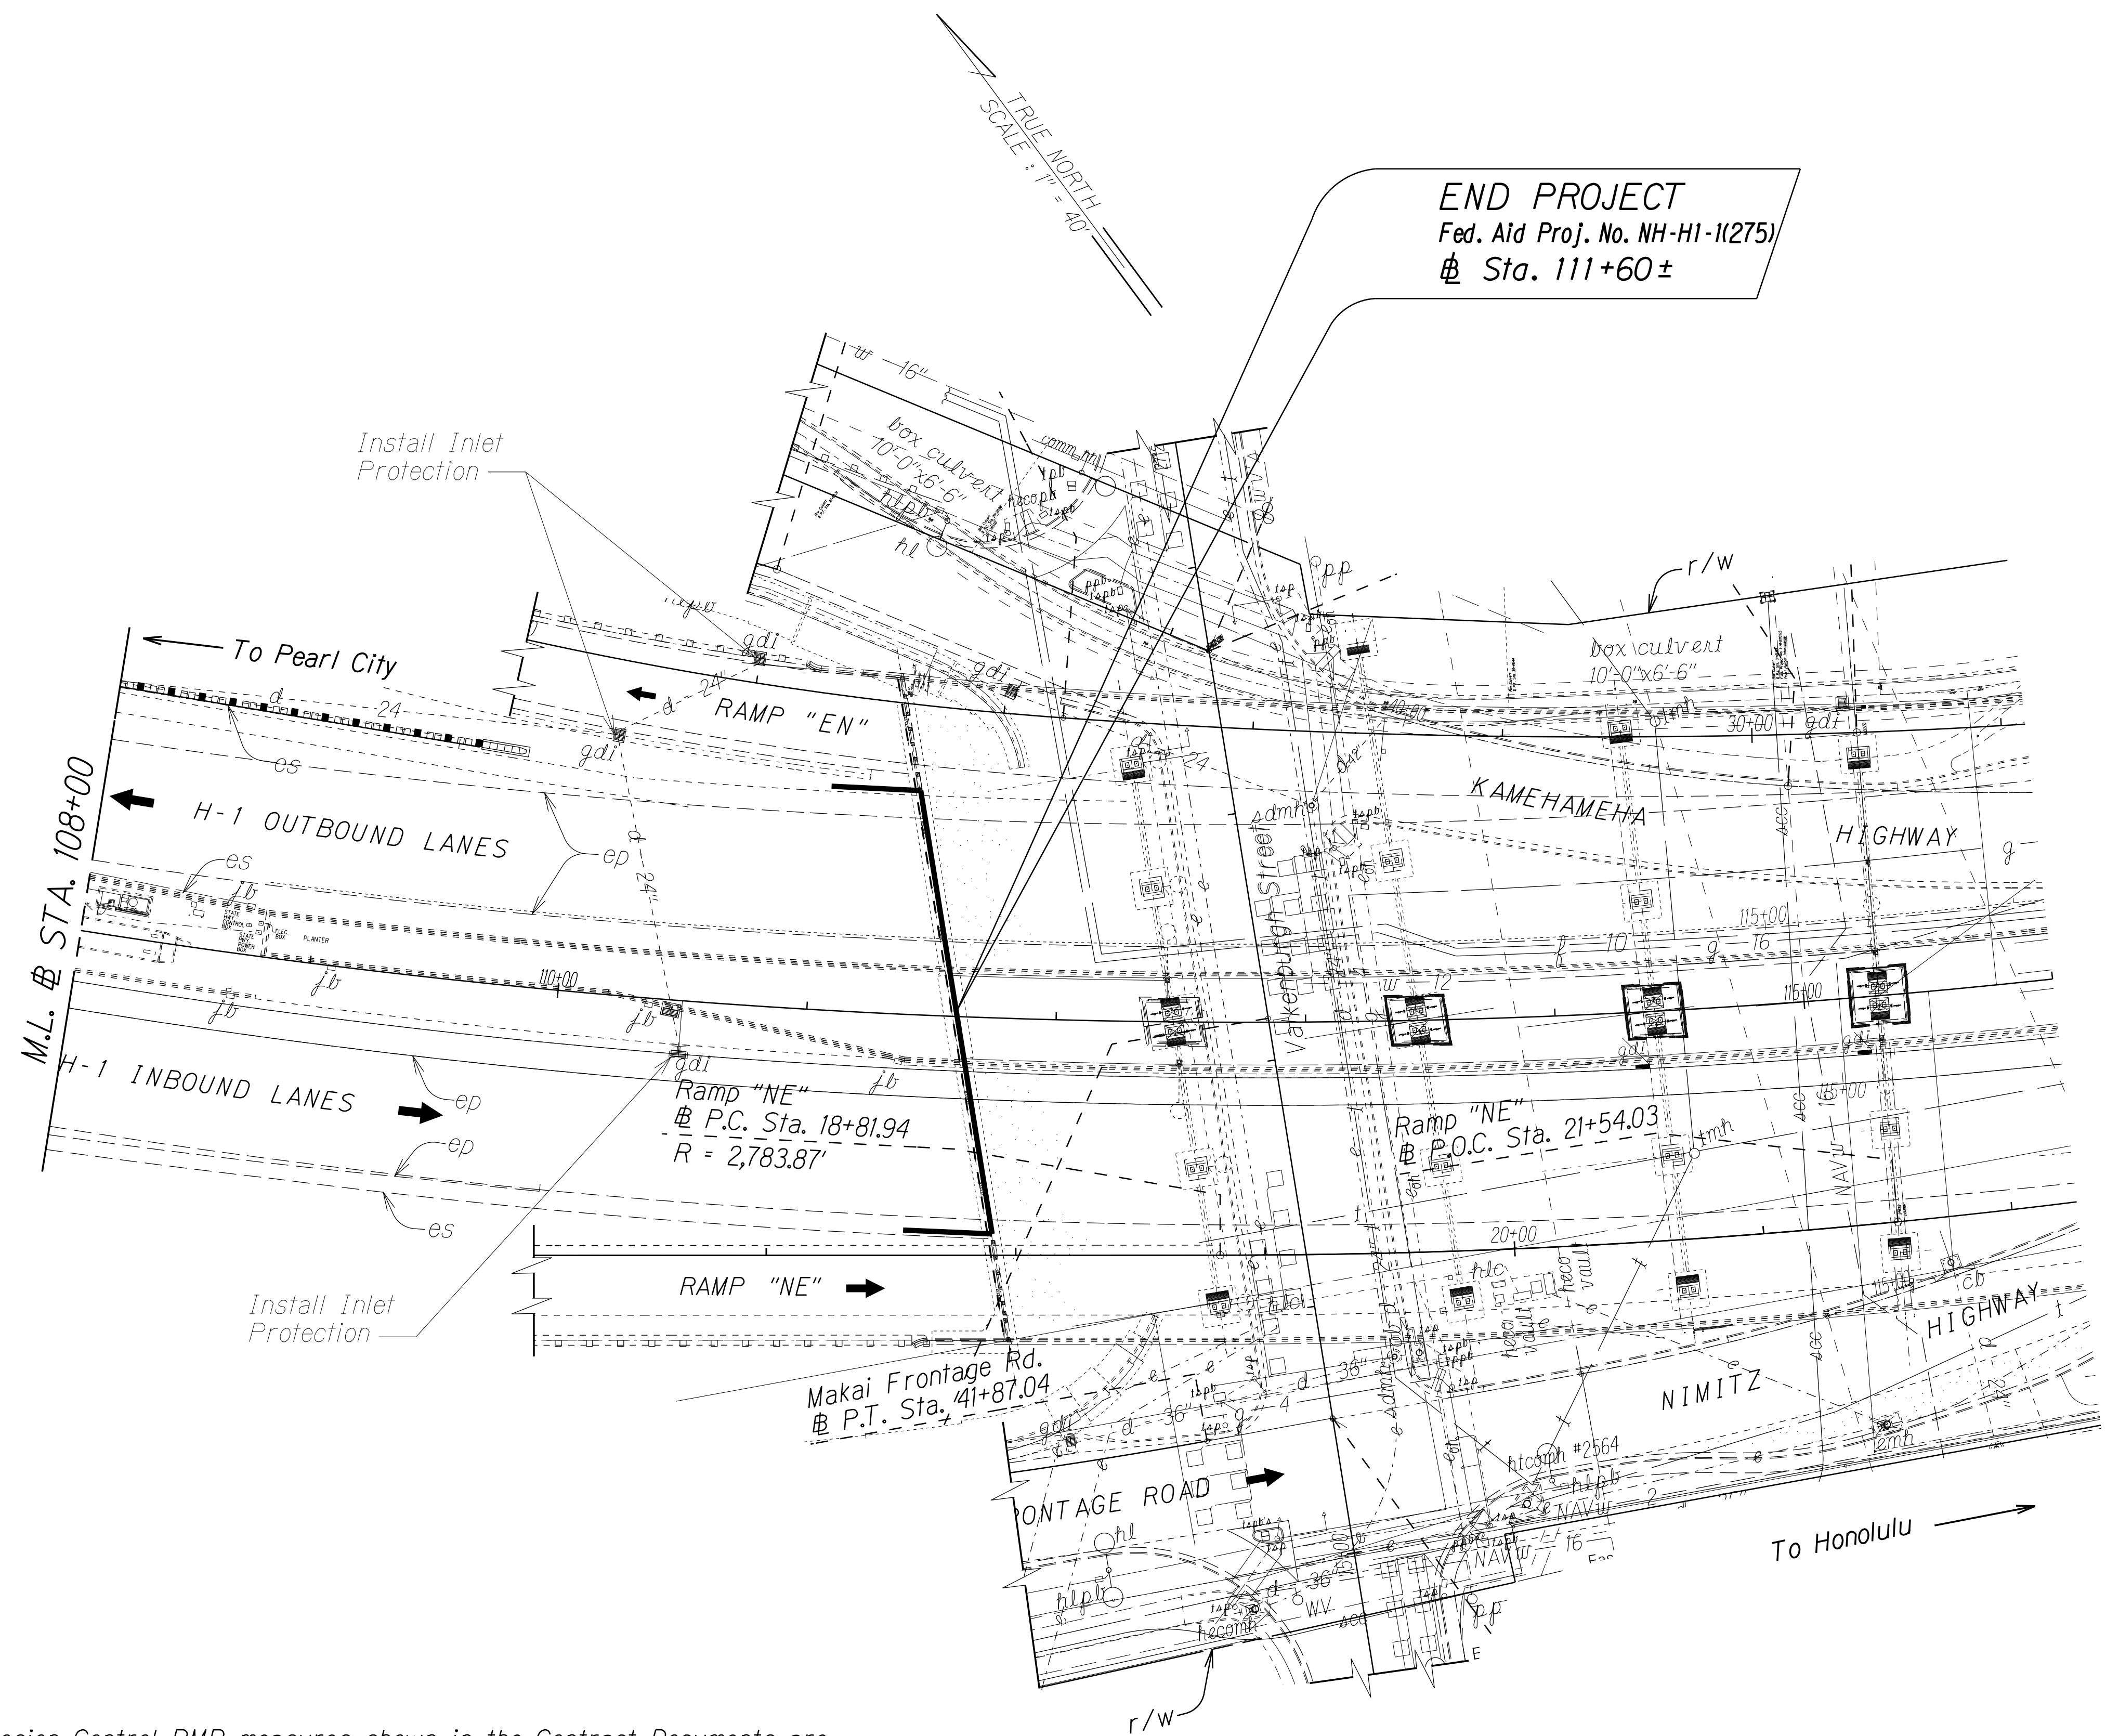

Note:
Sediment and Erosion Control BMP measures shown in the Contract Documents are minimum BMPs requirements and do not constitute an acceptable and/or complete Sediment and Erosion Control Plan. The Contractor shall incorporate additional BMPs based upon their means and methods considering site conditions and construction sequence in accordance with the Contract Documents including applicable permit document requirements. Costs shall be included in Pay Item 209.1000, Installation, Maintenance, Monitoring, and Removal of BMP and shall not be paid for separately.

ORIGINAL PLAN	SURVEY PLOTTED BY	DATE
NOTE BOOK	DRAWN BY	
	DESIGNED BY	
	CHECKED BY	

STATE OF HAWAII
DEPARTMENT OF TRANSPORTATION
HIGHWAYS DIVISION

SEDIMENT & EROSION CONTROL PLANS

INTERSTATE ROUTE H-1 REHABILITATION
SALT LAKE BOULEVARD TO AIRPORT VIADUCT
FEDERAL-AID PROJECT NO. NH-HI-1(275)

Scale: 1" = 40' Date: October, 2021

SHEET No. 8 OF 8 SHEETS