

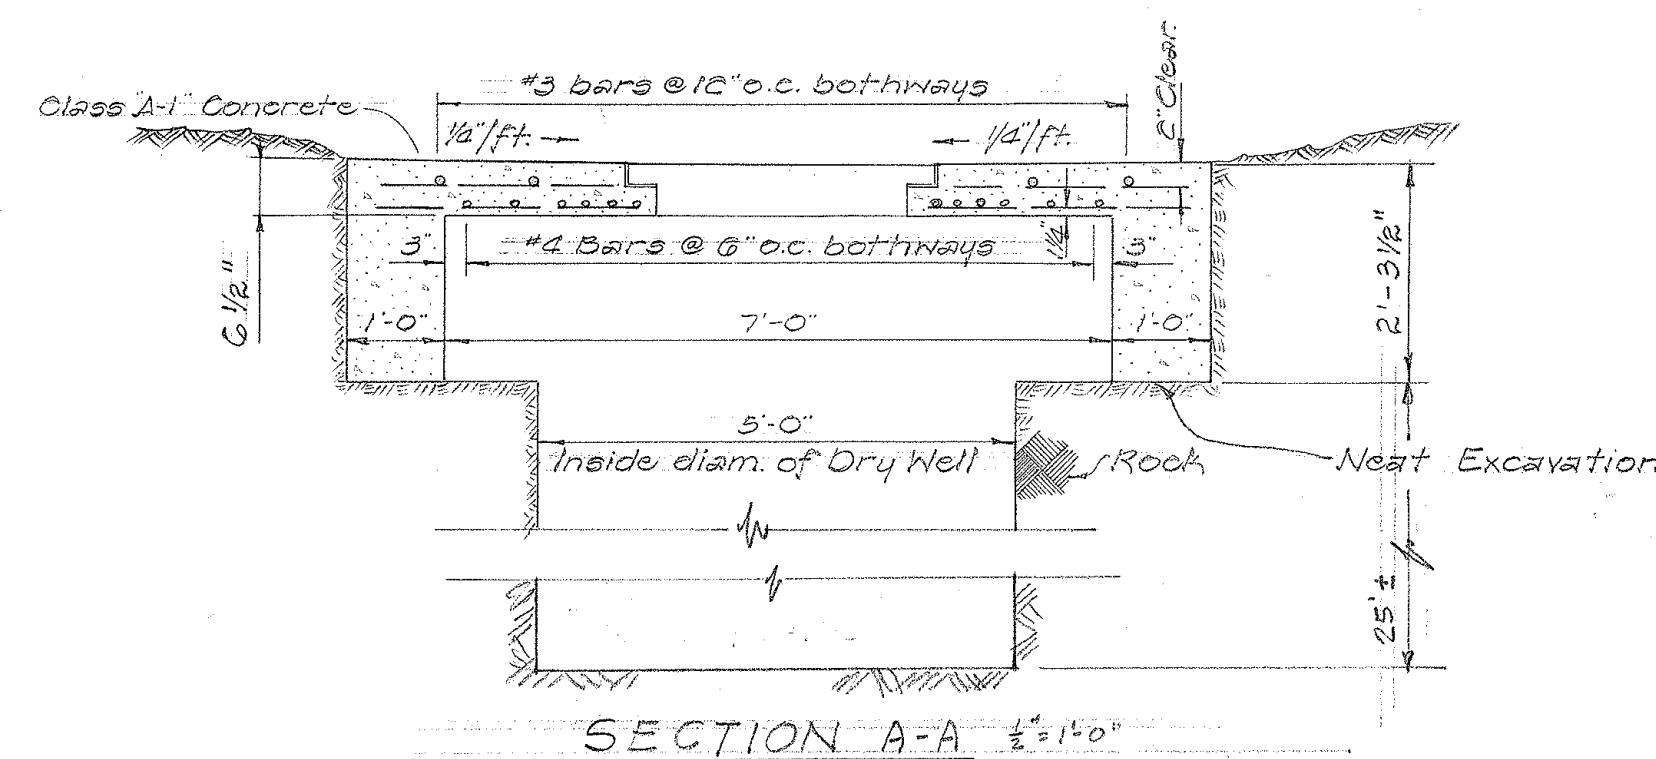
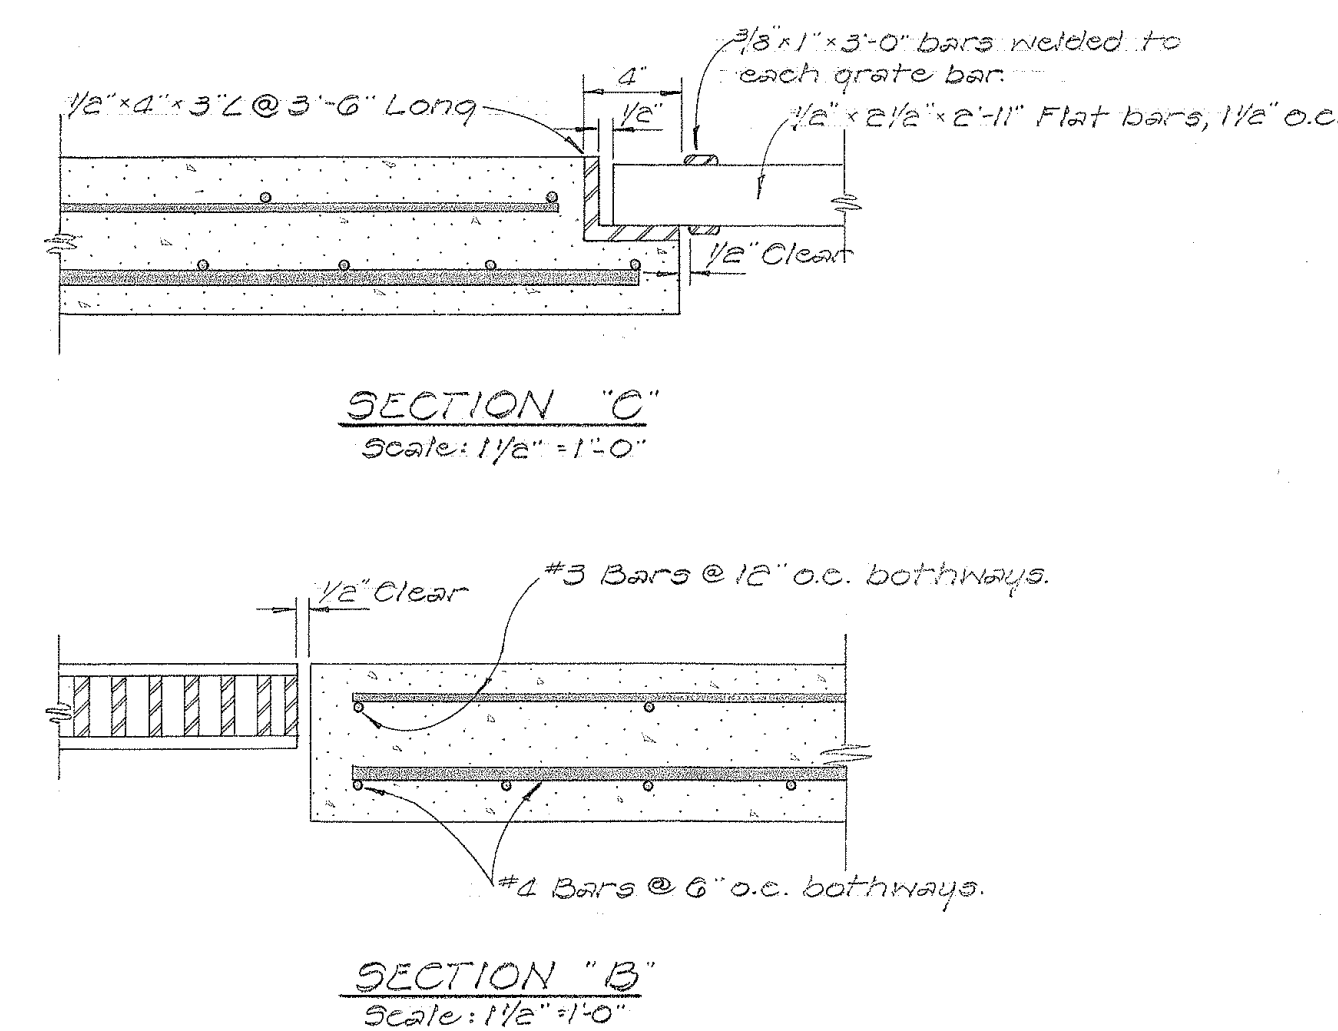
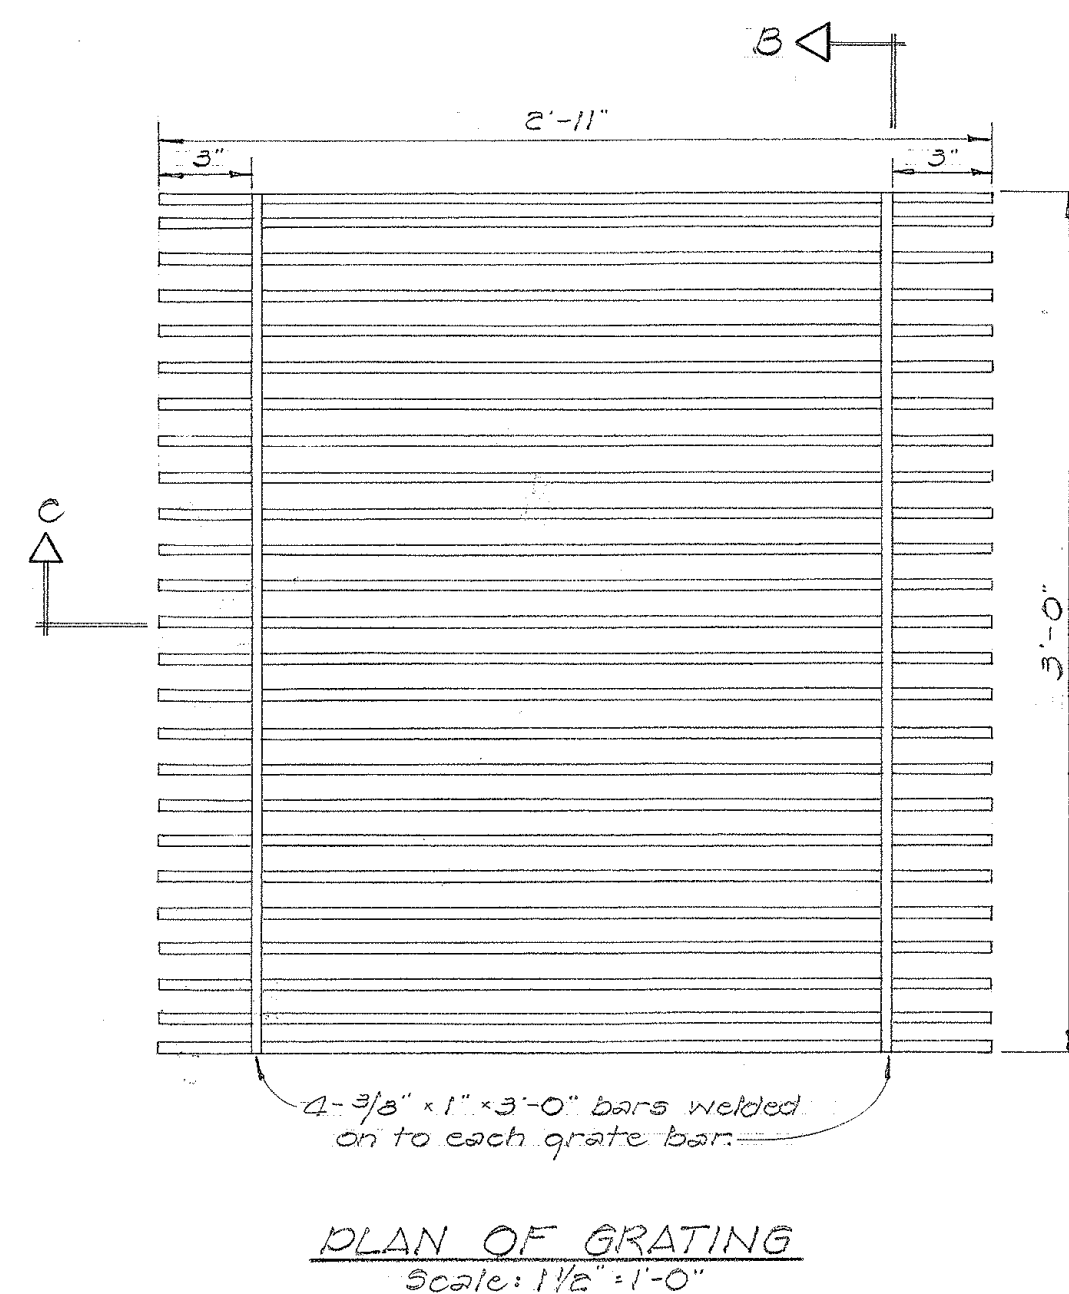


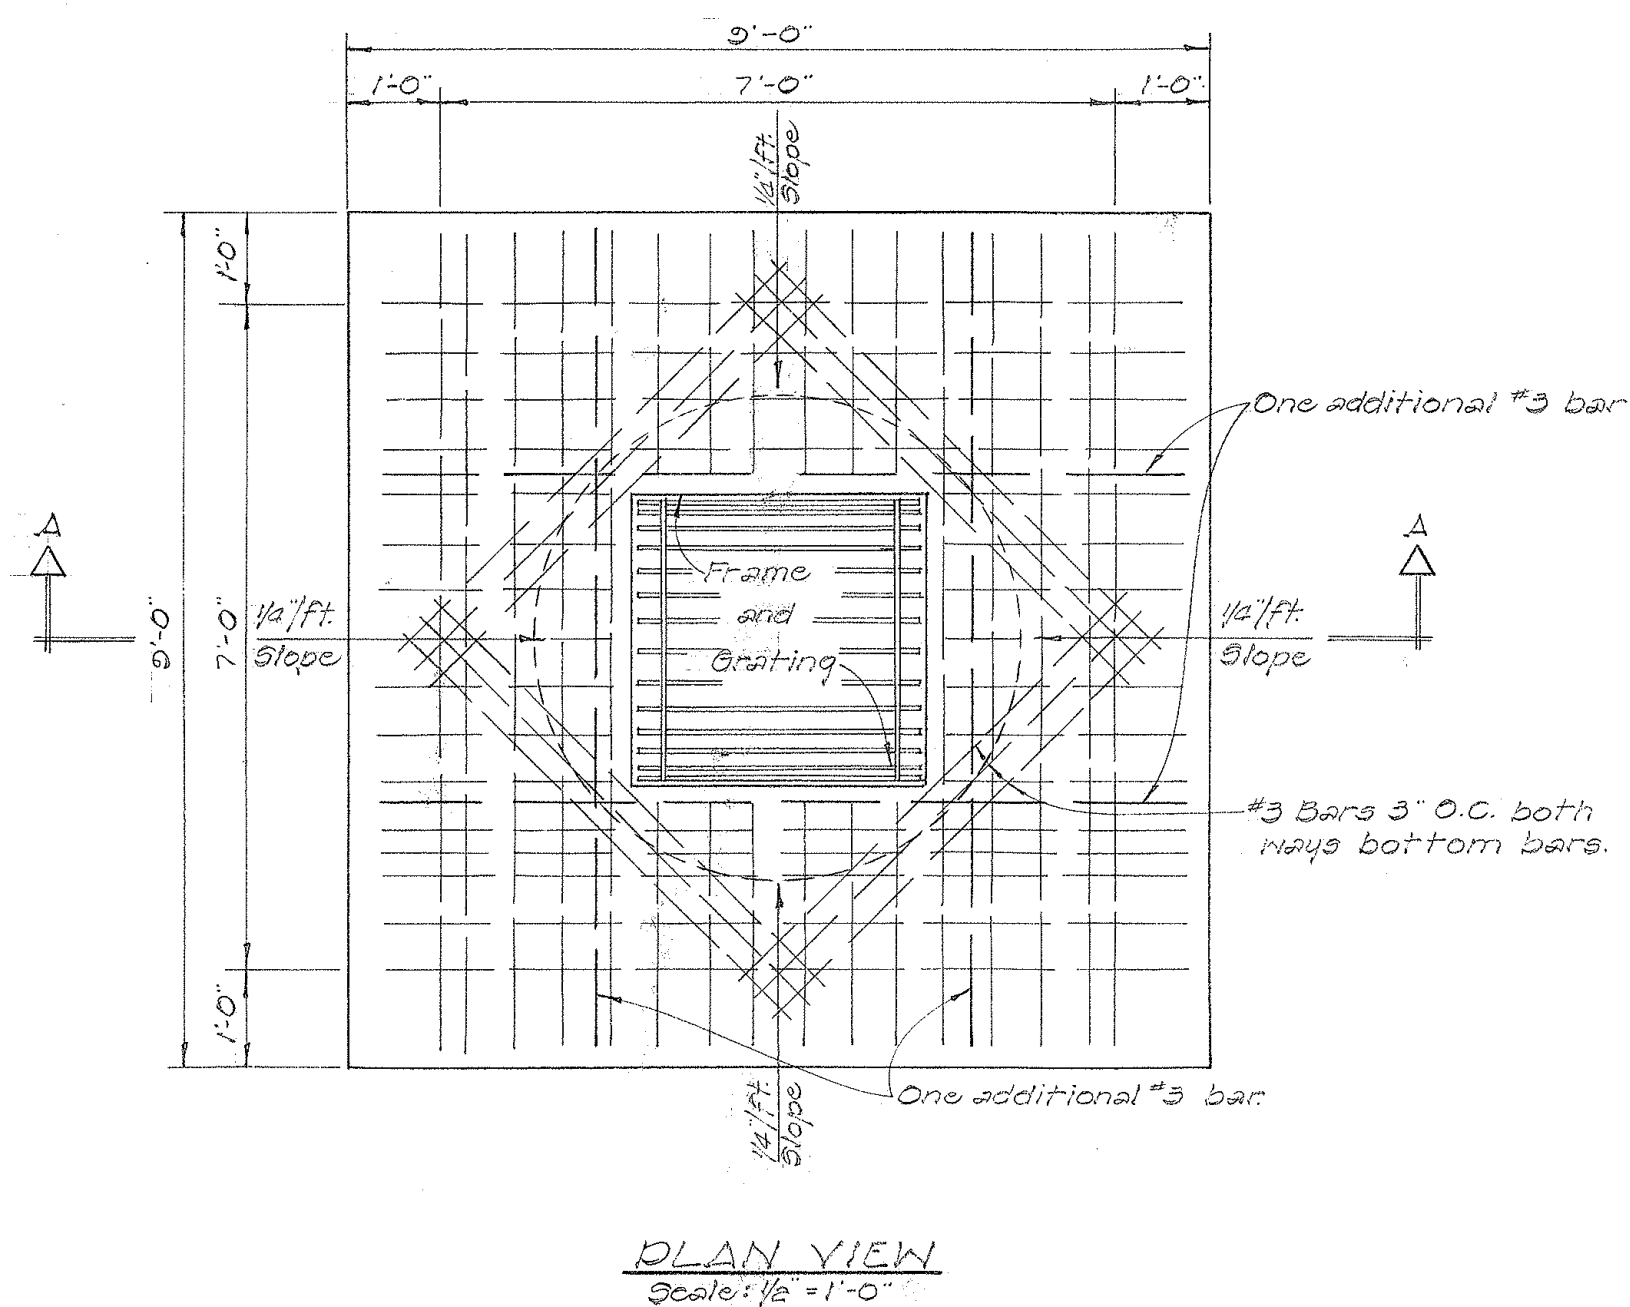

NOTES FOR GRATES & FRAMES
1- All weld 3/16"
2- Grates and Frame Ls shall be structural steel and shall be hot dip galvanized.

DETAILS OF DRY WELL COVER

SCALE: AS NOTED

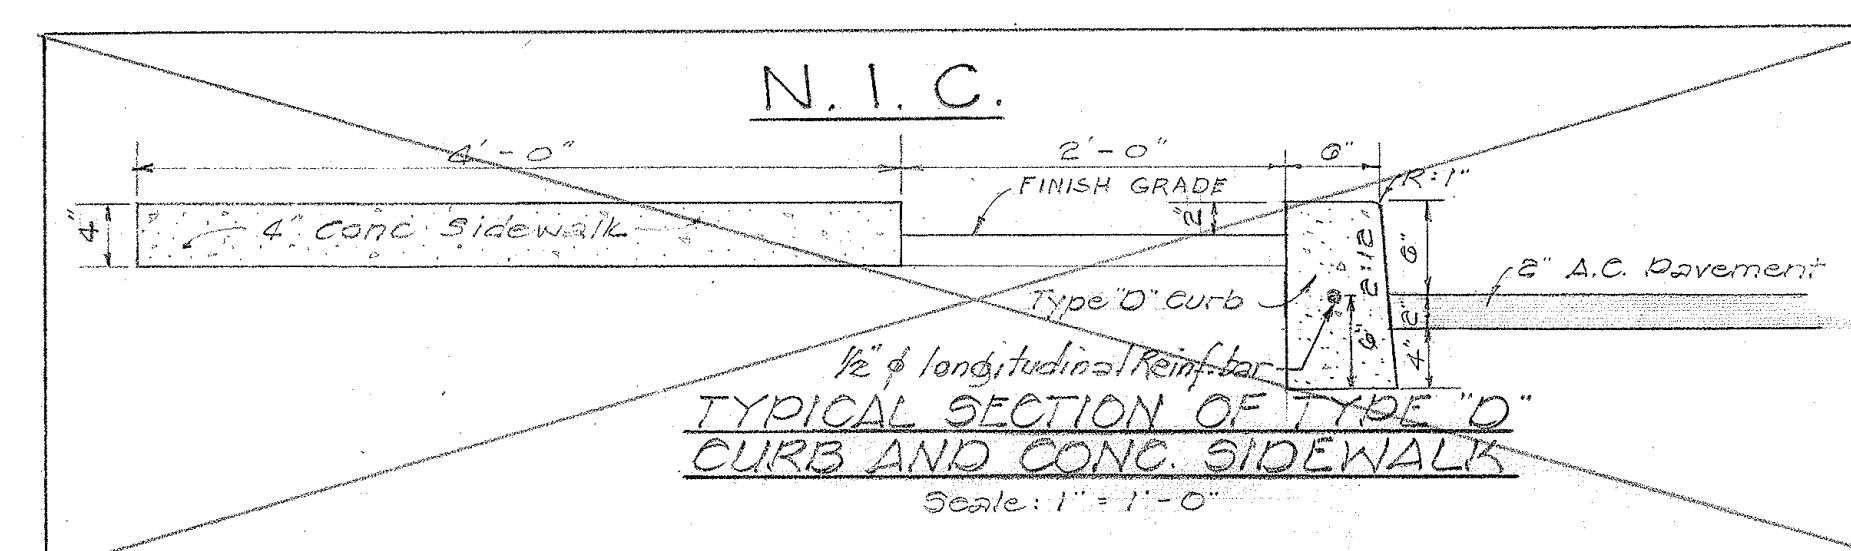

DEPARTMENT OF TRANSPORTATION
HIGHWAYS DIVISION
STATE OF HAWAII
HILO BASEYARD
DRYWELL DETAILS
PROJ. No. SD 65-353 DATE: NOV, 1966
SHEET No. 6 OF 7 SHEETS