




FED. ROAD DIST. NO.	STATE	PROJ. NO.	FISCAL YEAR	SHEET NO.	TOTAL SHEETS
HAWAII	HAW.	HWY-H-03-00	2000	8	8

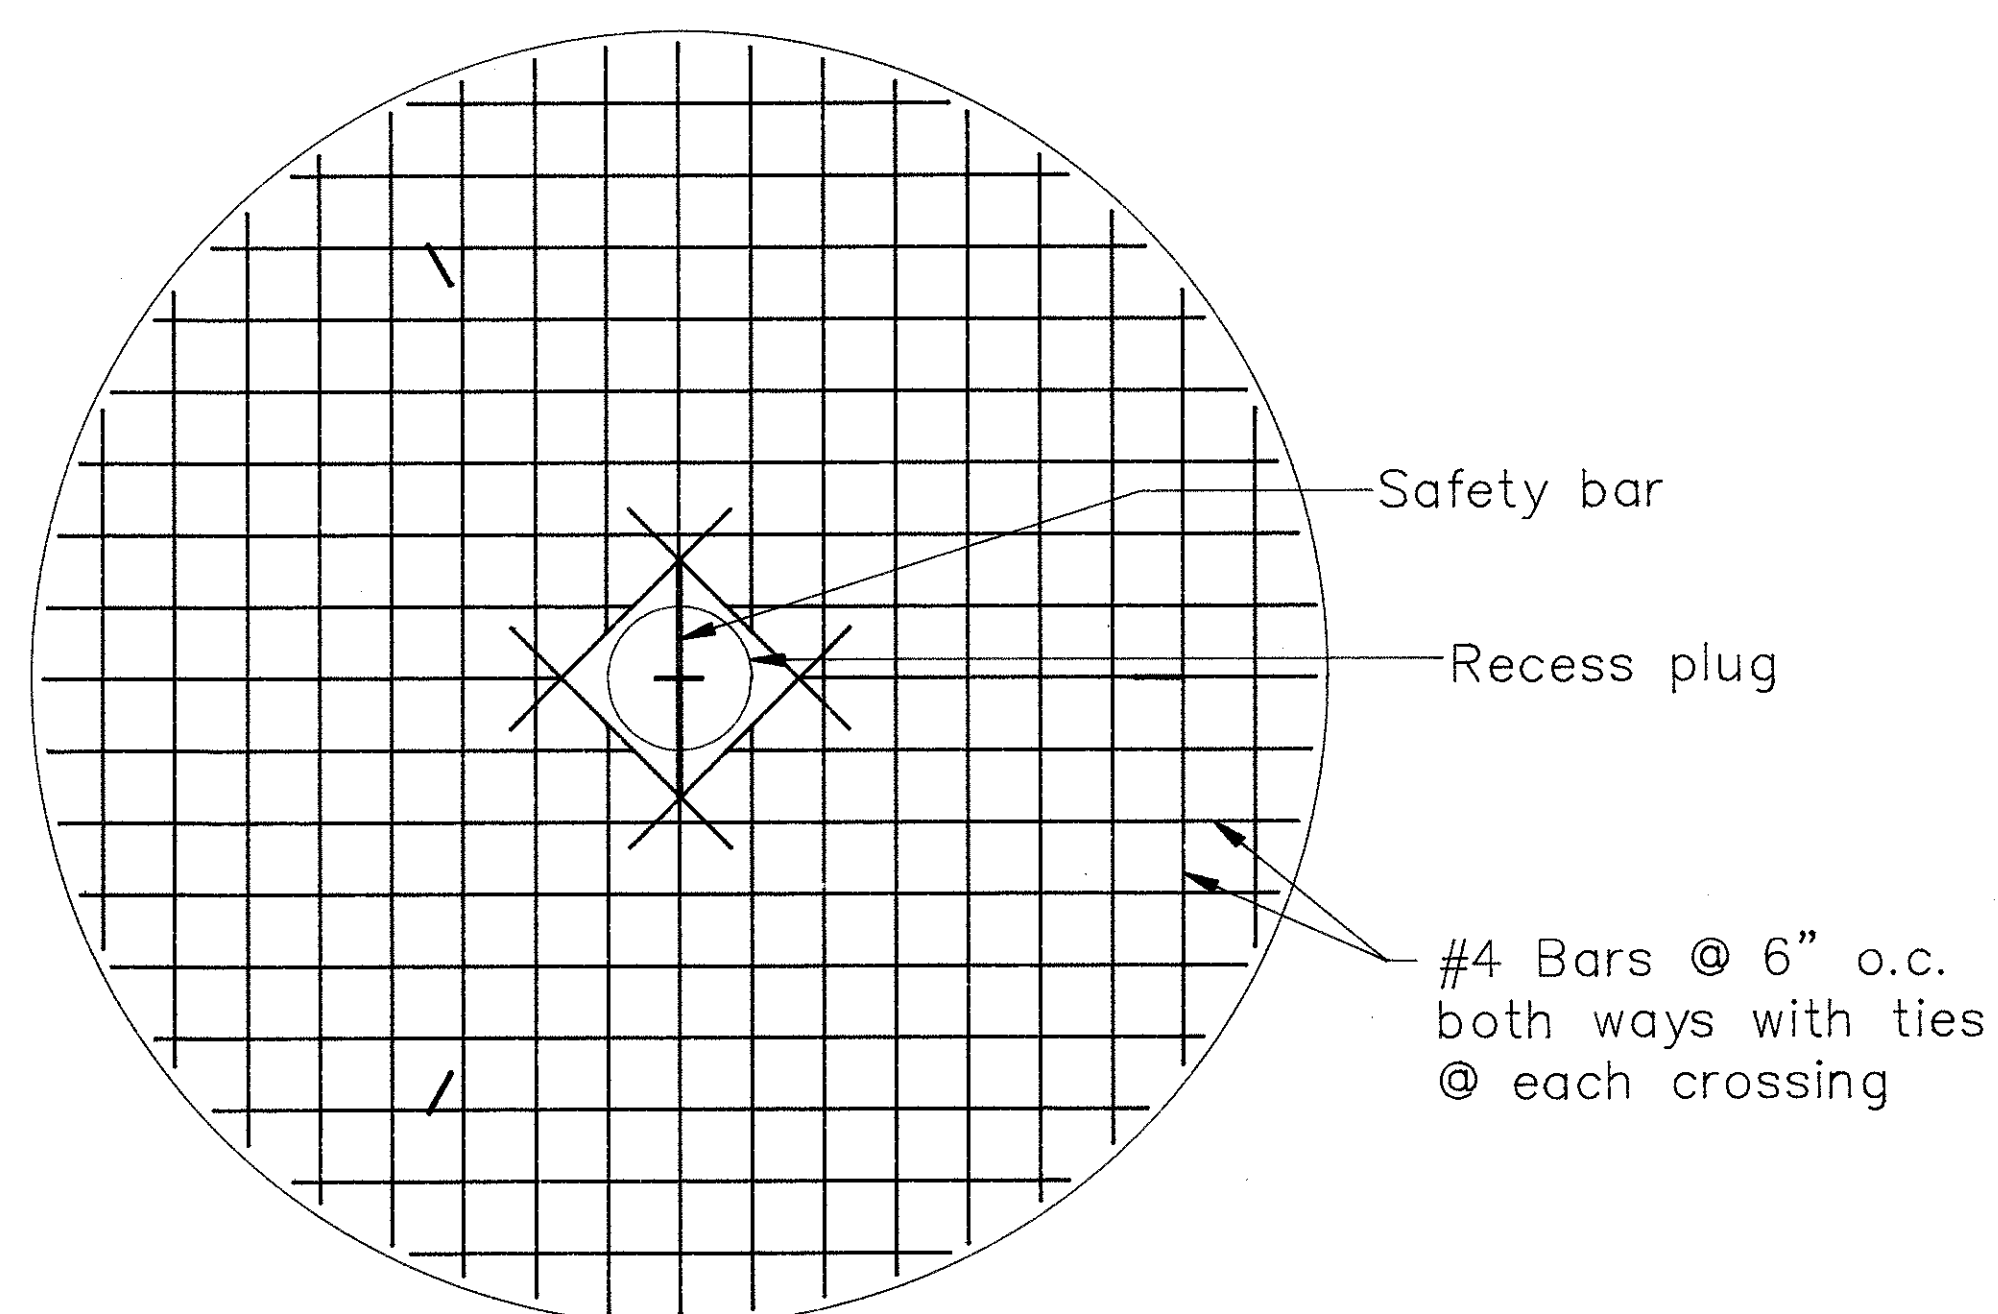

DRAIN PIT COVER PLAN

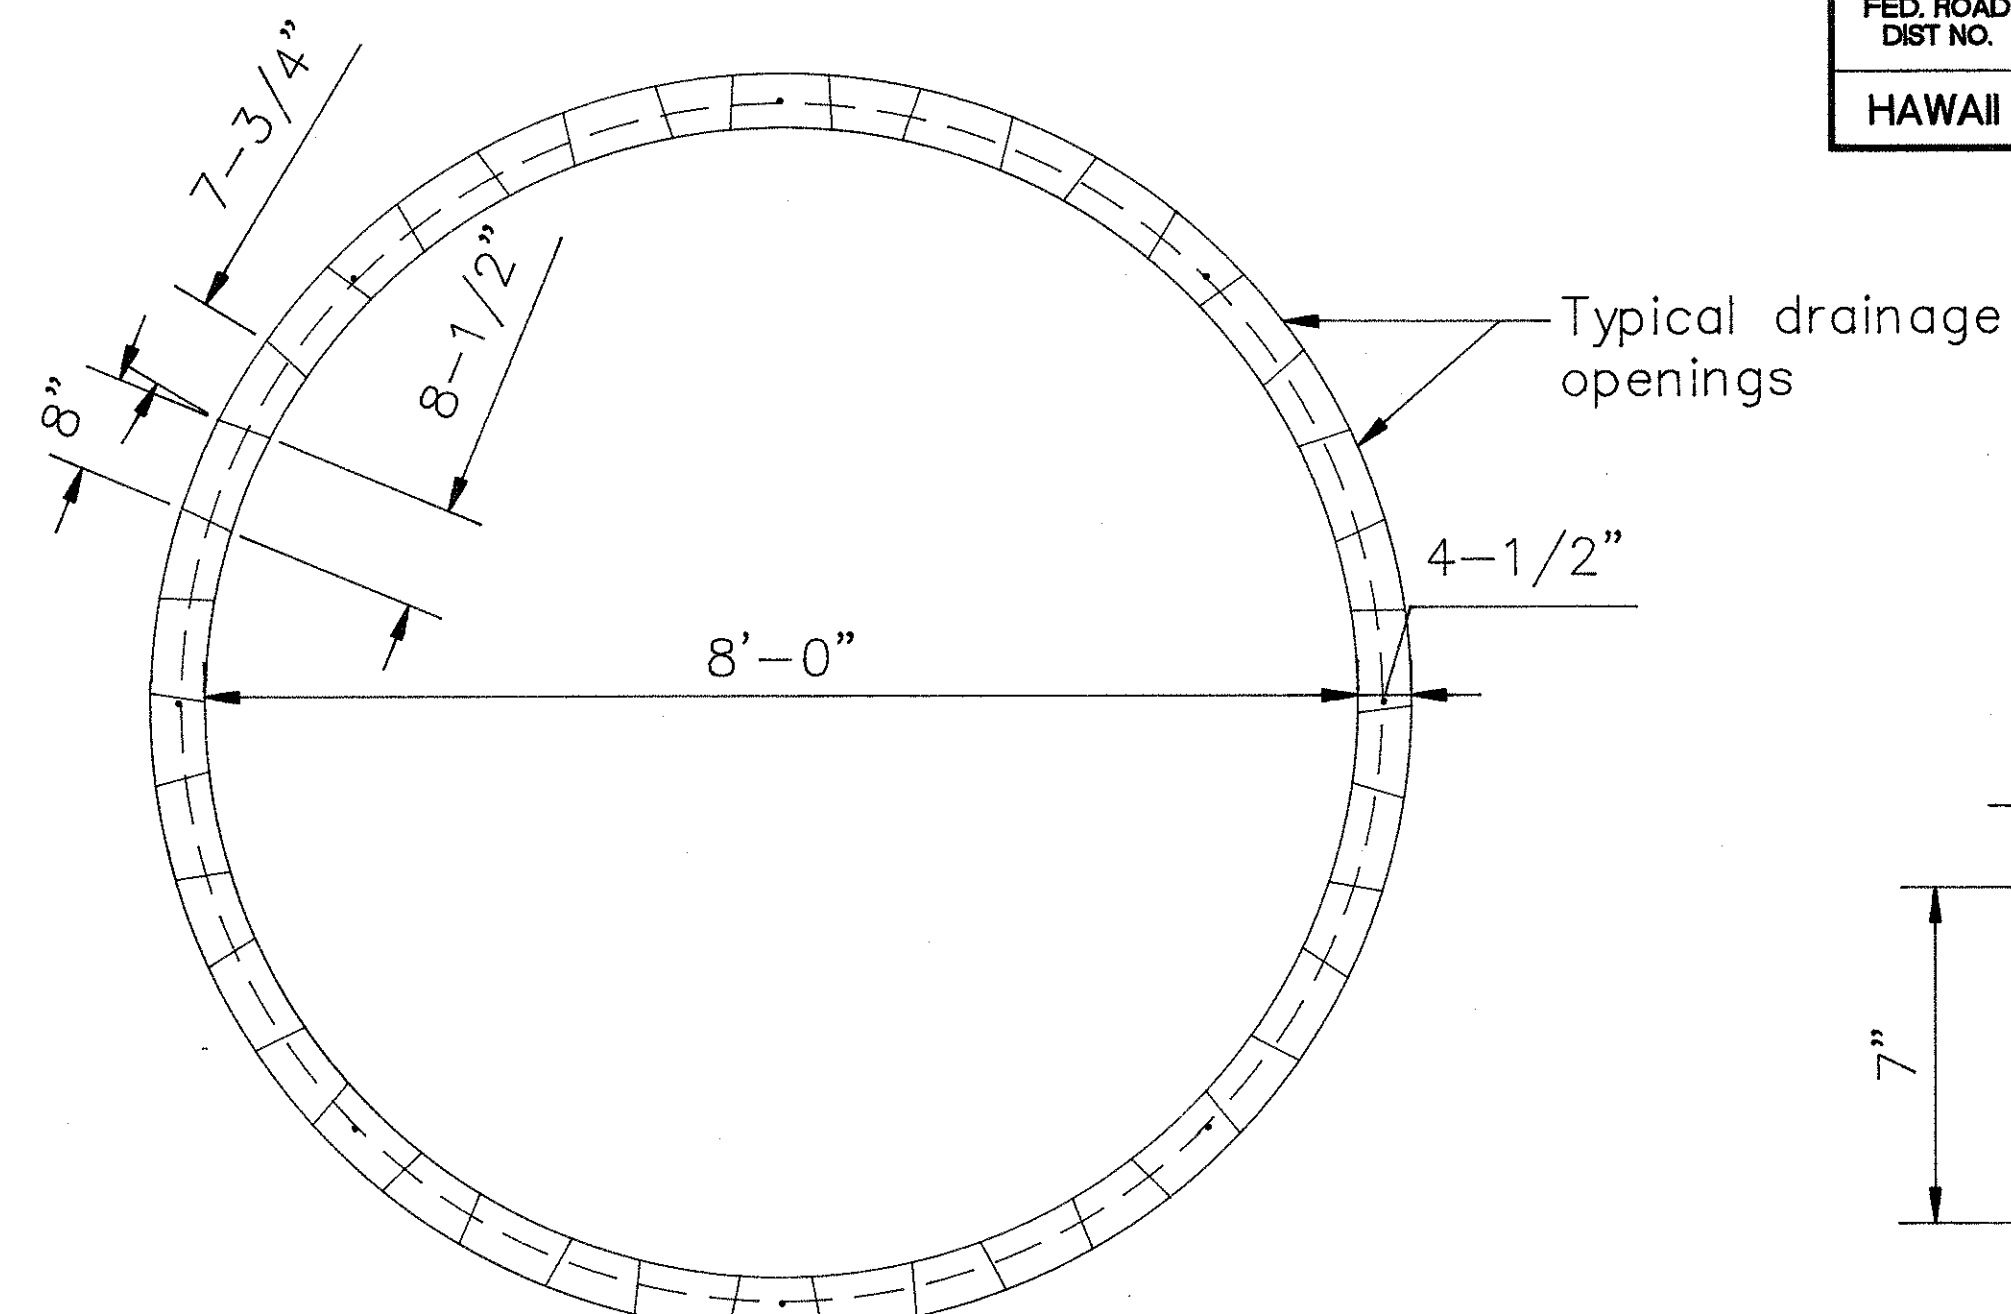

SECTION B-B

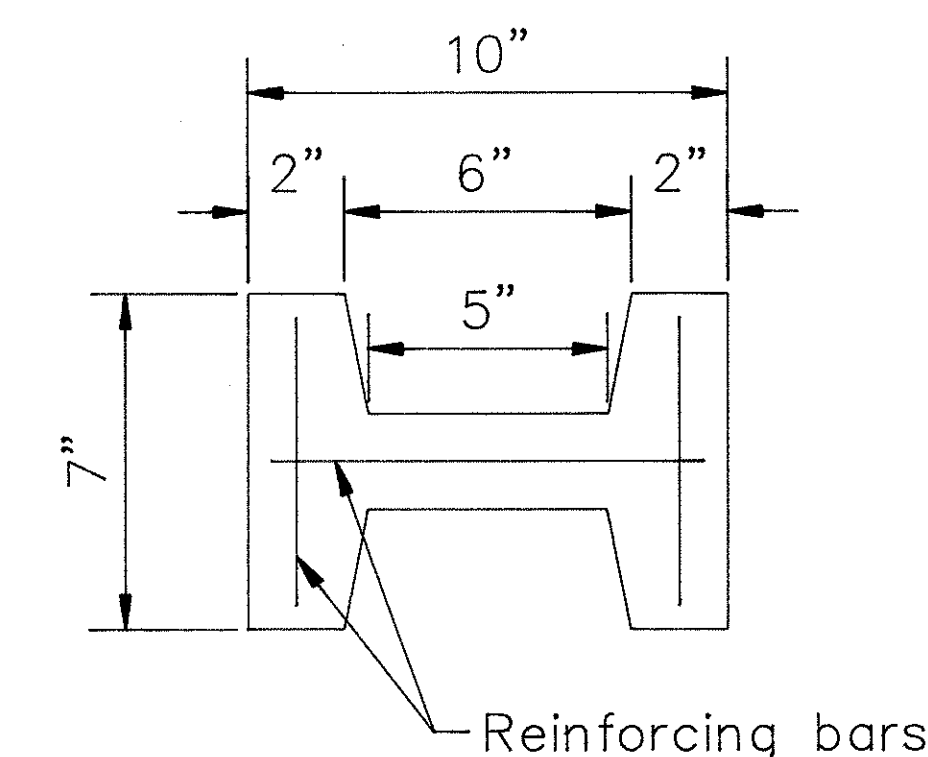


LOCKING BLOCK

Scale: 3" = 1'-0"

B  
8


Note: 28 Day compressive conc. strength = 3000 psi.

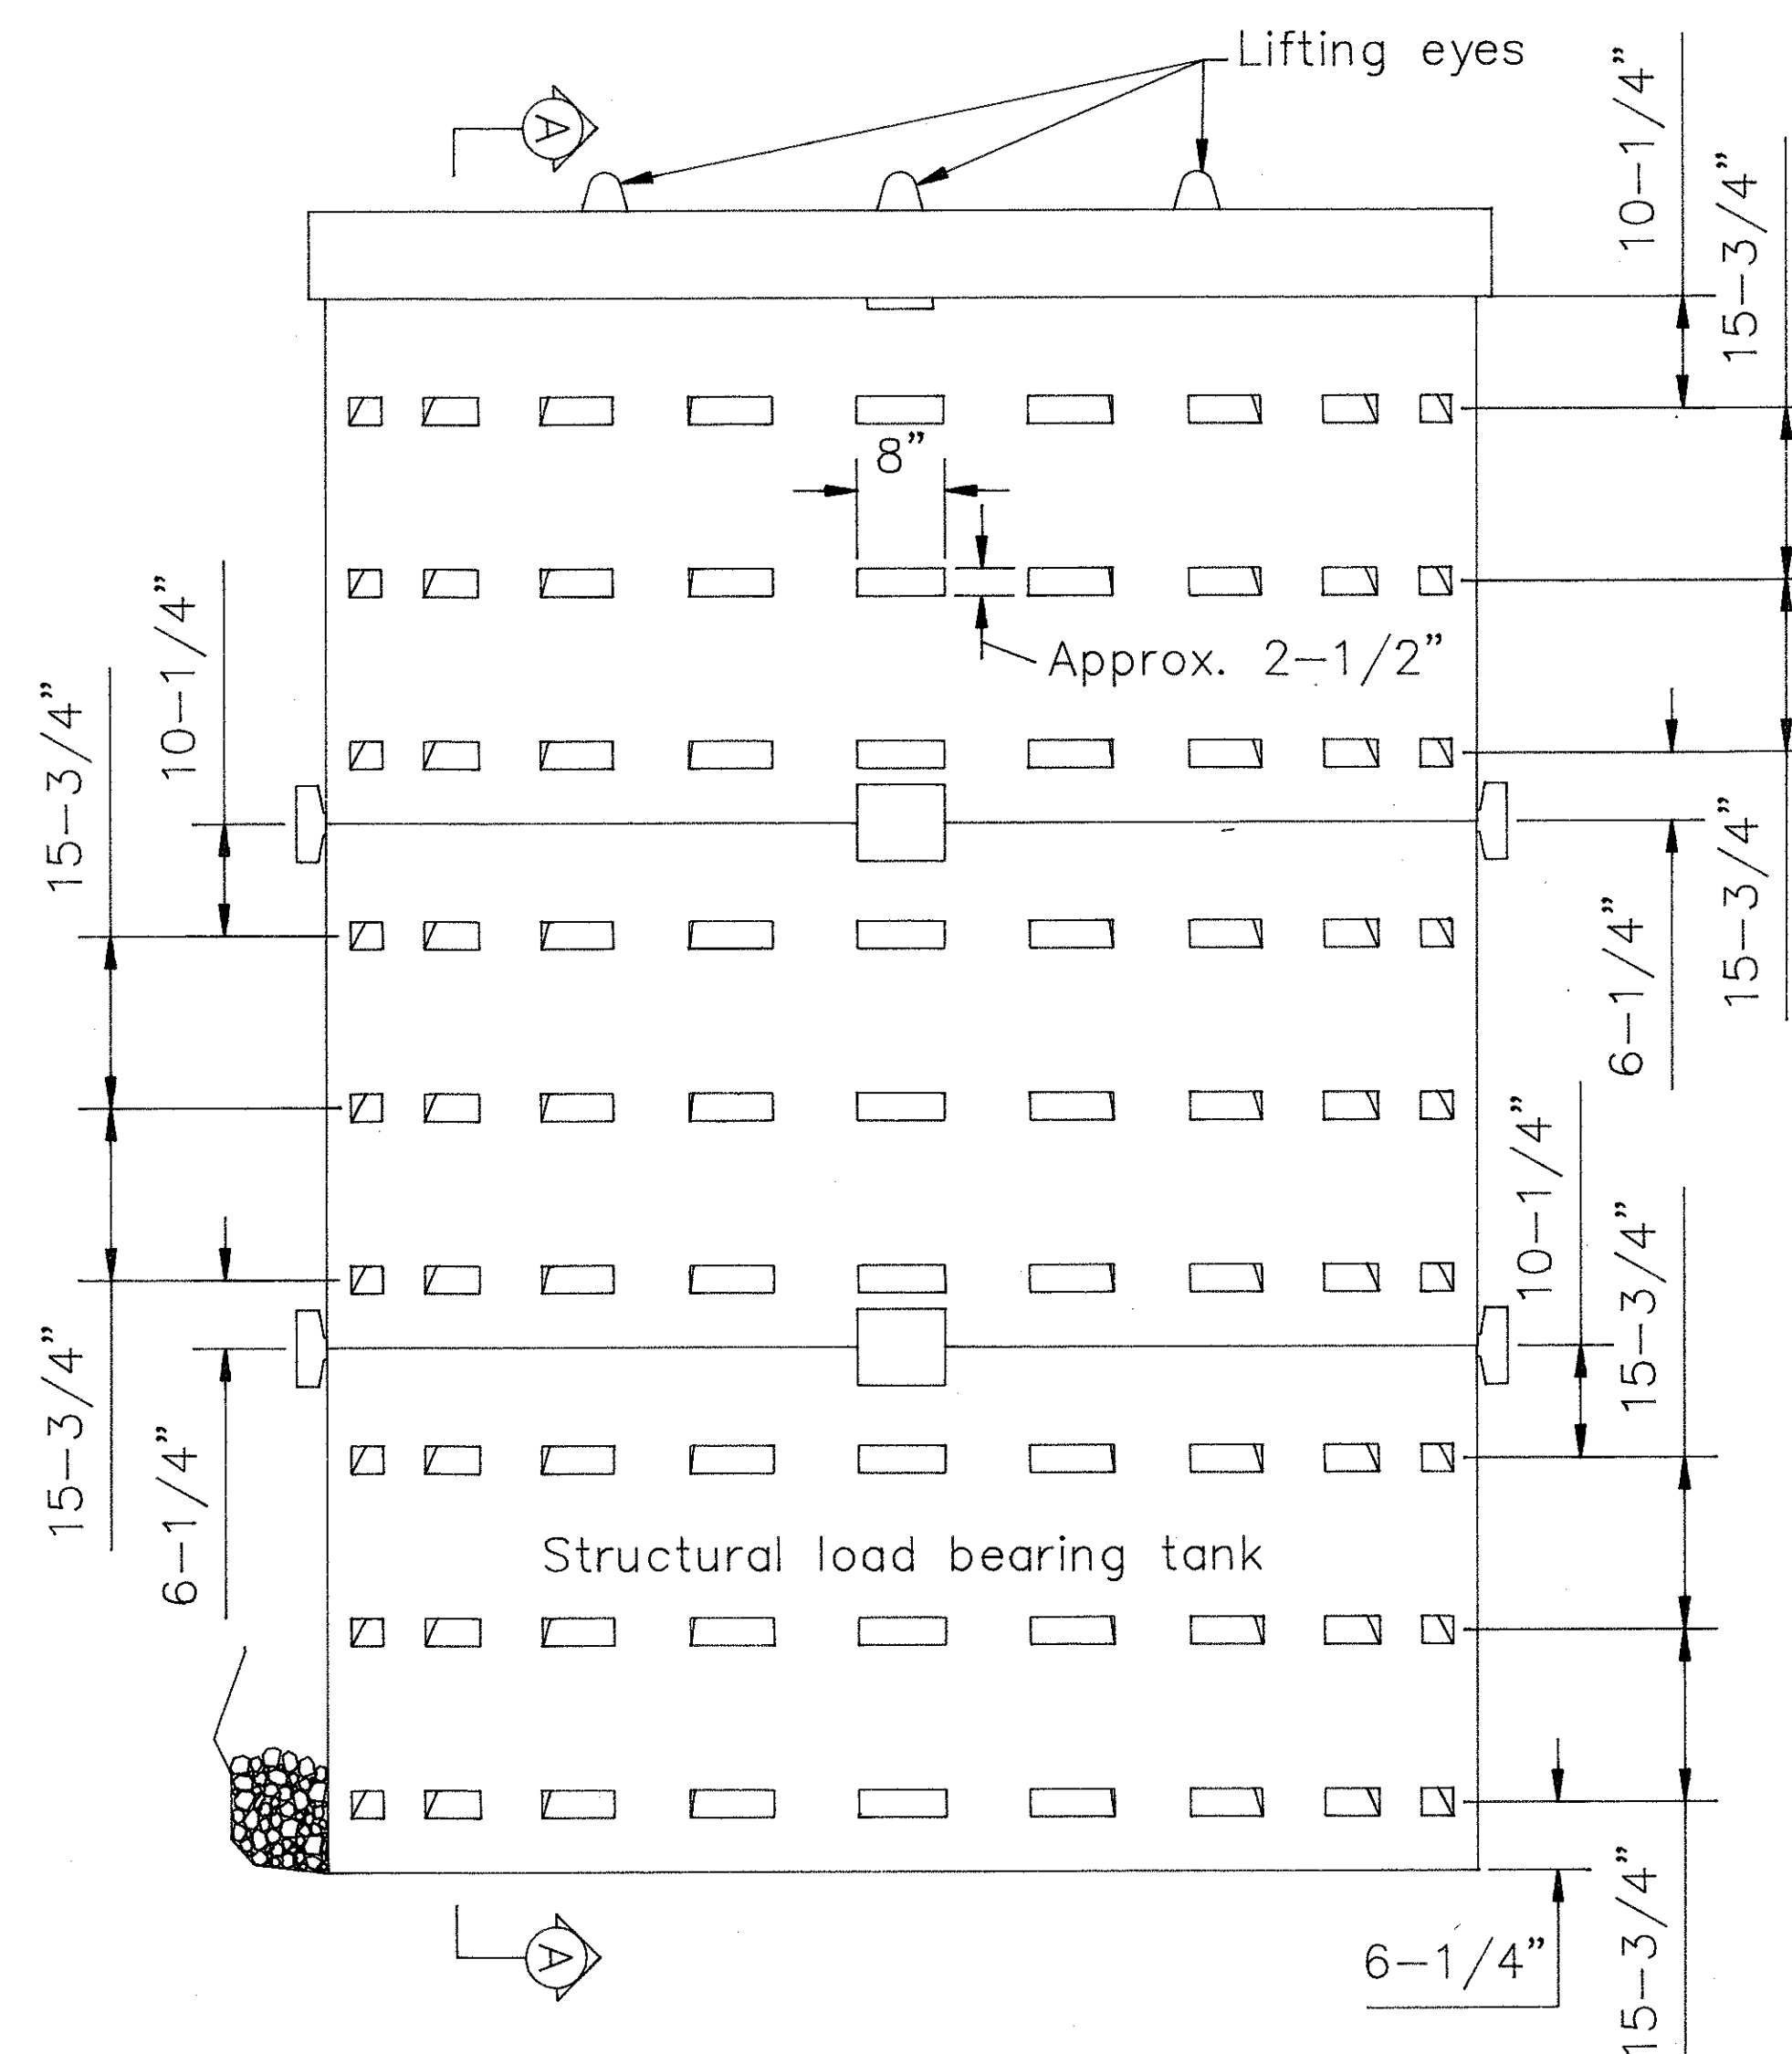


PRECAST CONCRETE TANK DETAILS

NOT TO SCALE

A  
8

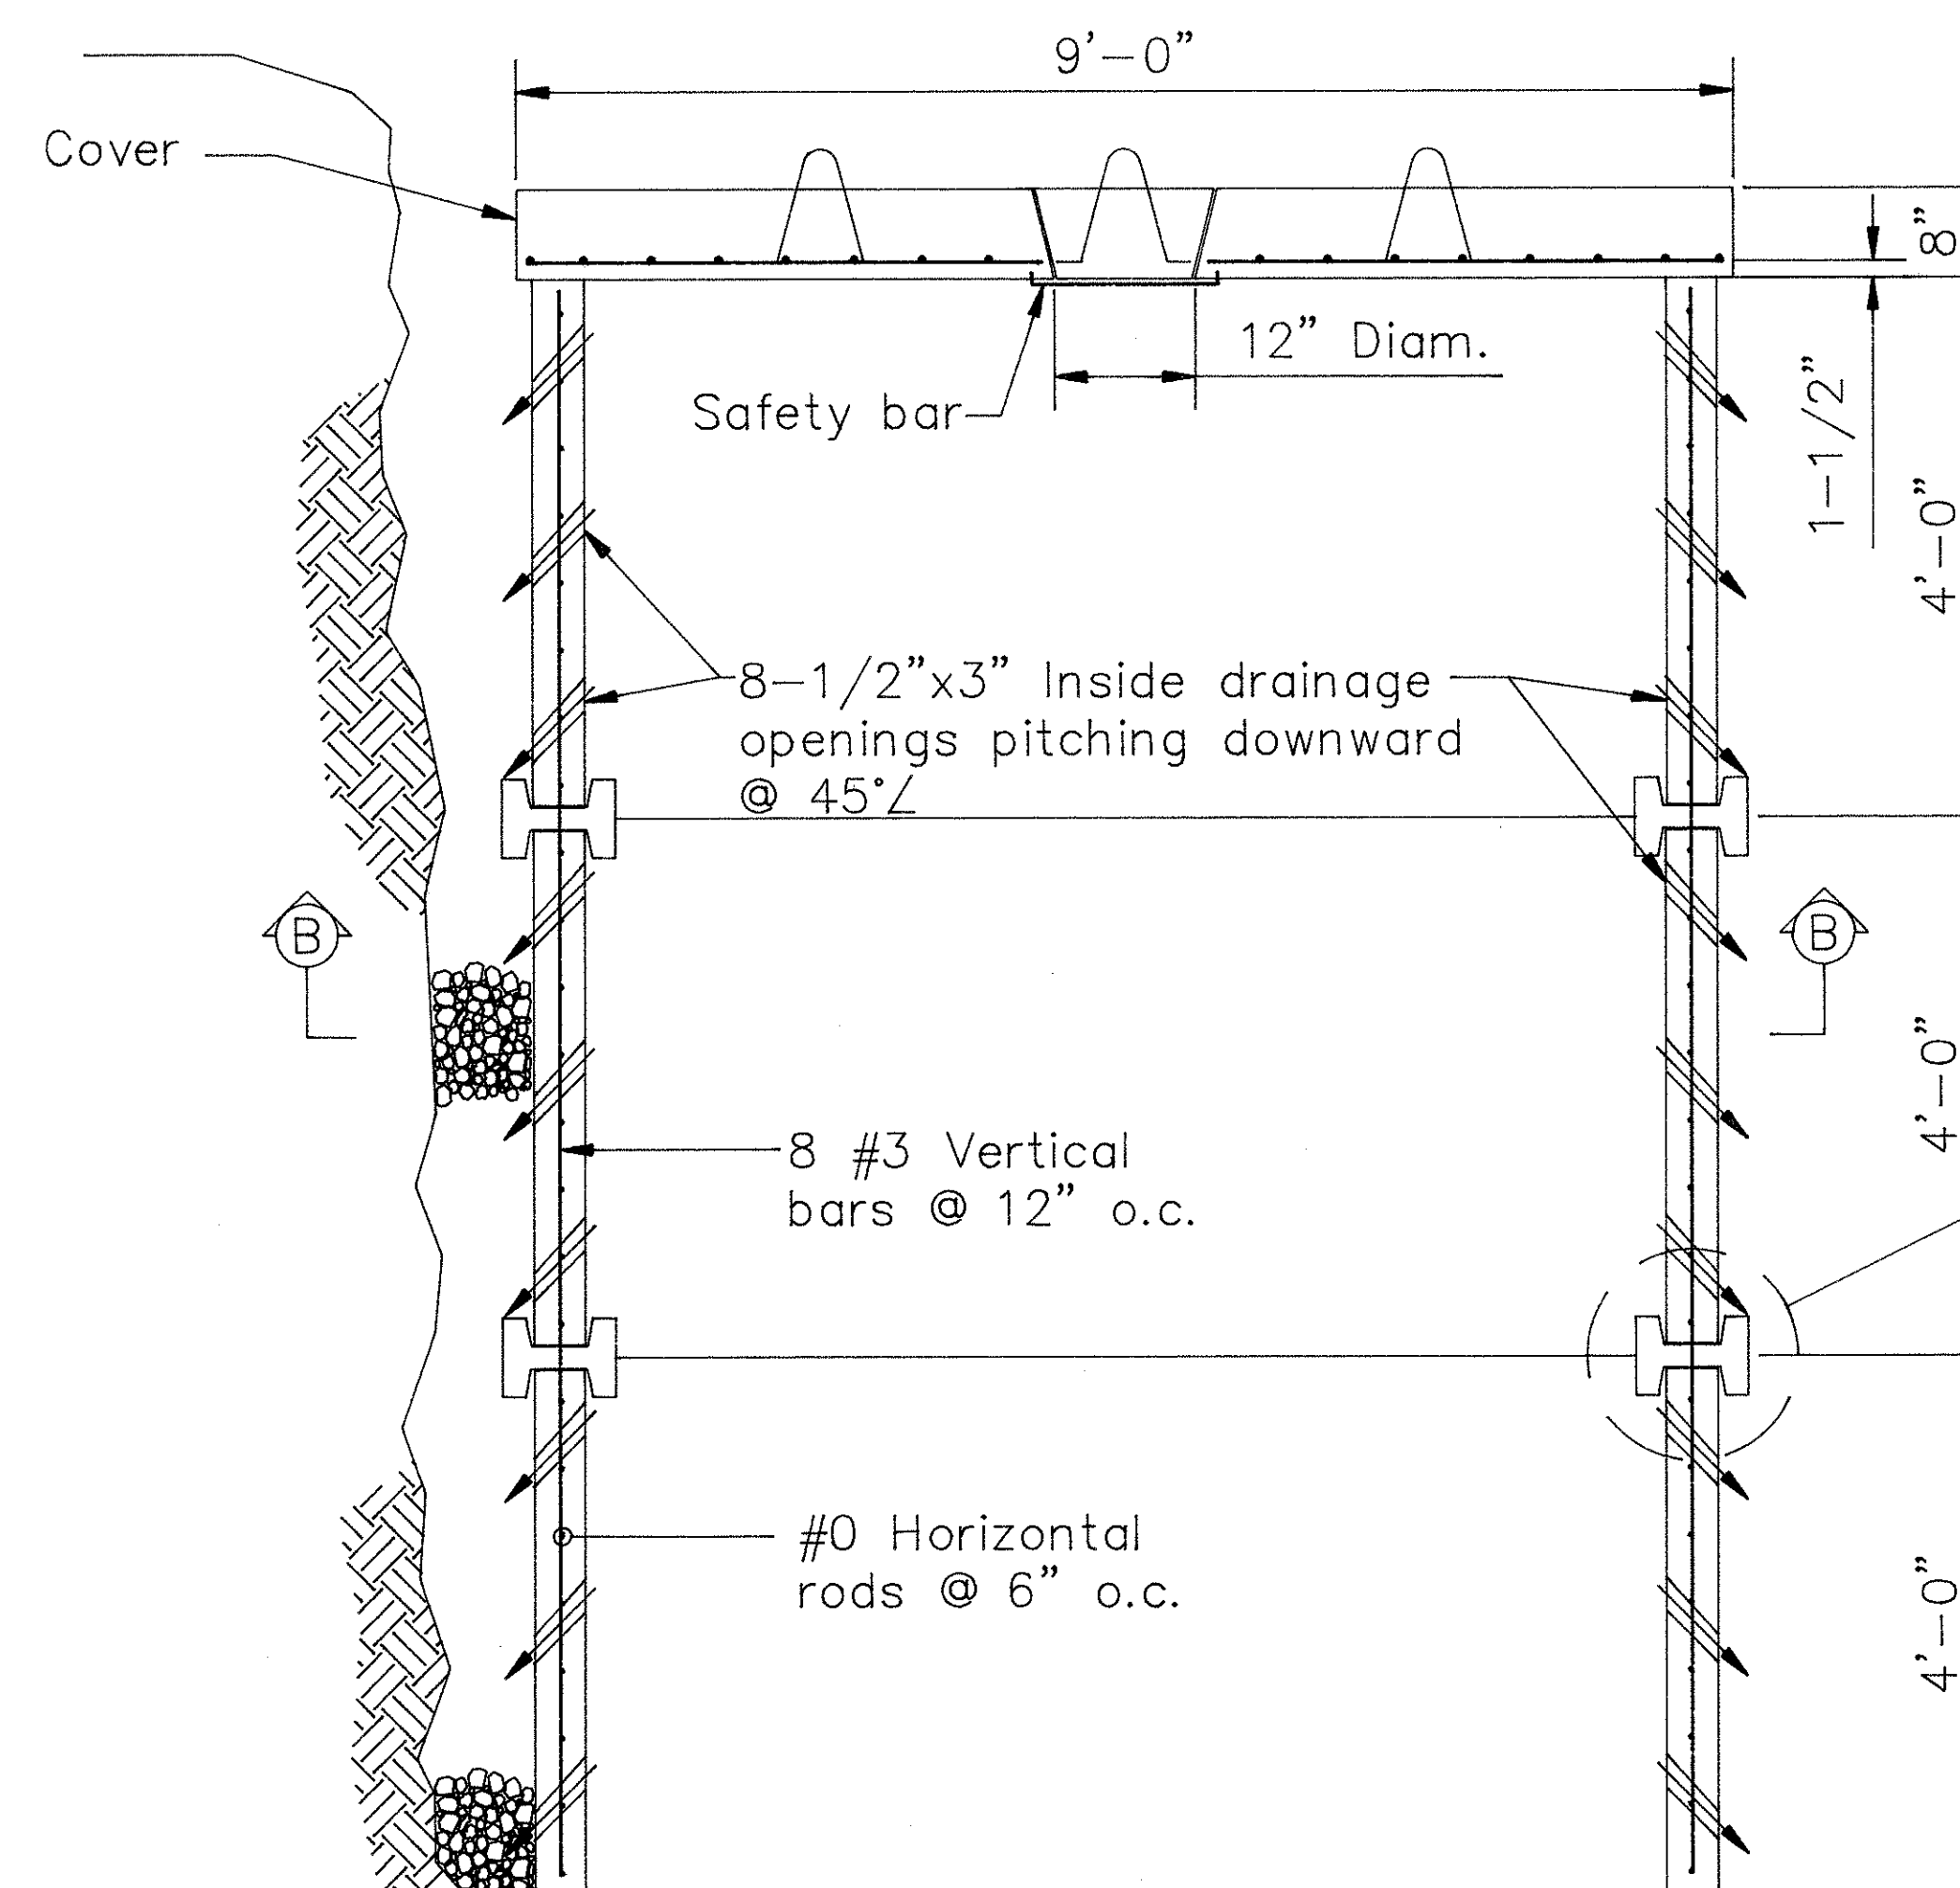

SECTION A-A - CYLINDER REINFORCING AND DRAINAGE DETAILS

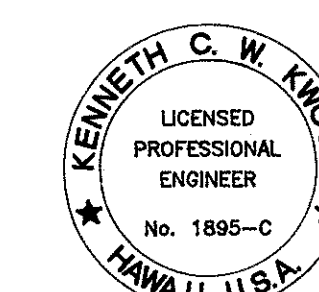

*Kenneth C. W. Knox*  
THIS WORK WAS PREPARED BY ME  
OR UNDER MY SUPERVISION.

STATE OF HAWAII  
DEPARTMENT OF TRANSPORTATION  
HIGHWAYS DIVISION

SEEPAGE PIT DETAILS

HILO AND WAIMEA BASEYARDS  
WASTEWATER SYSTEM

PROJECT NO. HWY-H-03-00  
DATE:

SHEET No. 8 OF 8 SHEETS