






FED. ROAD DIST. NO.	STATE	PROJ. NO.	FISCAL YEAR	SHEET NO.	TOTAL SHEETS
HAWAII	HAW.	HWY-H-03-00	2000	6	8

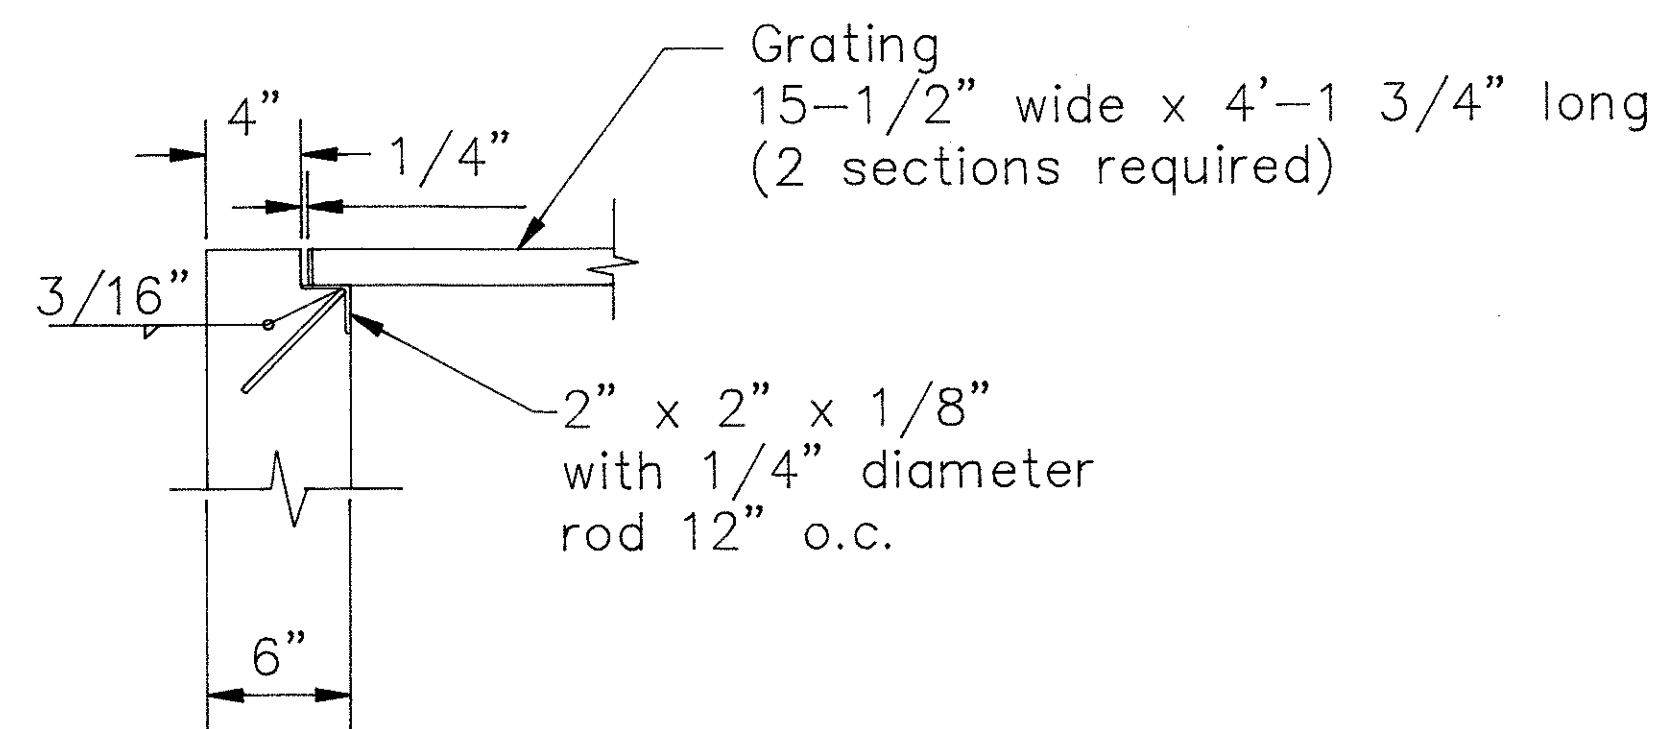


GRATING SEAT DETAIL (D/6)
Scale: 1-1/2" = 1'-0"

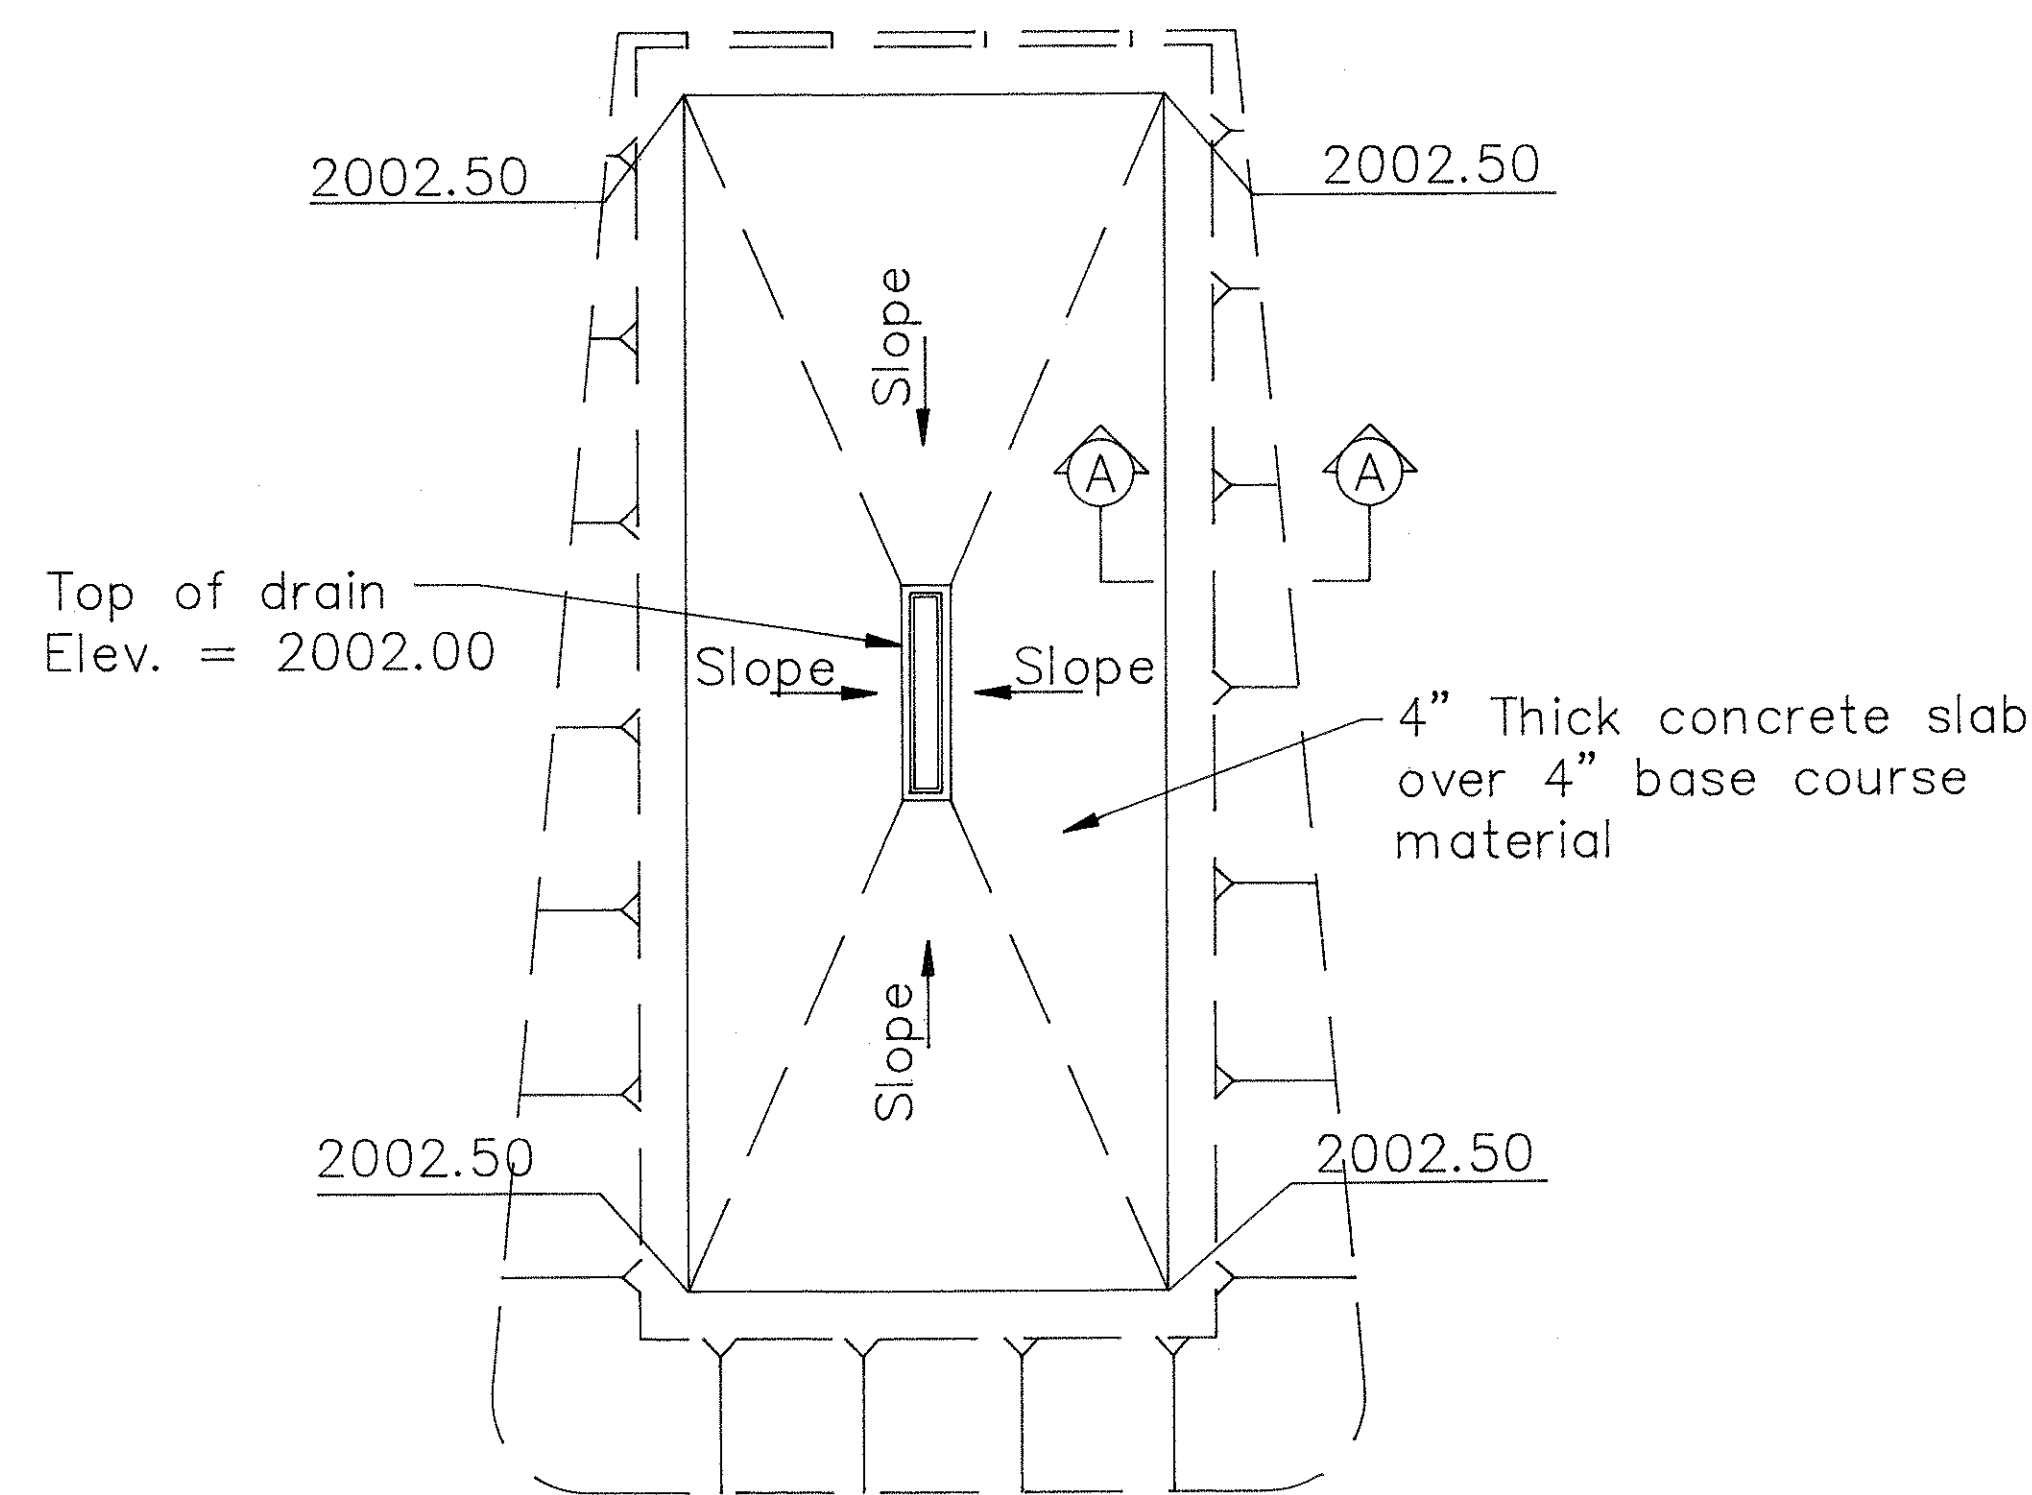


CONCRETE PAD PLAN (A/6)
Scale: 1/8" = 1'-0"

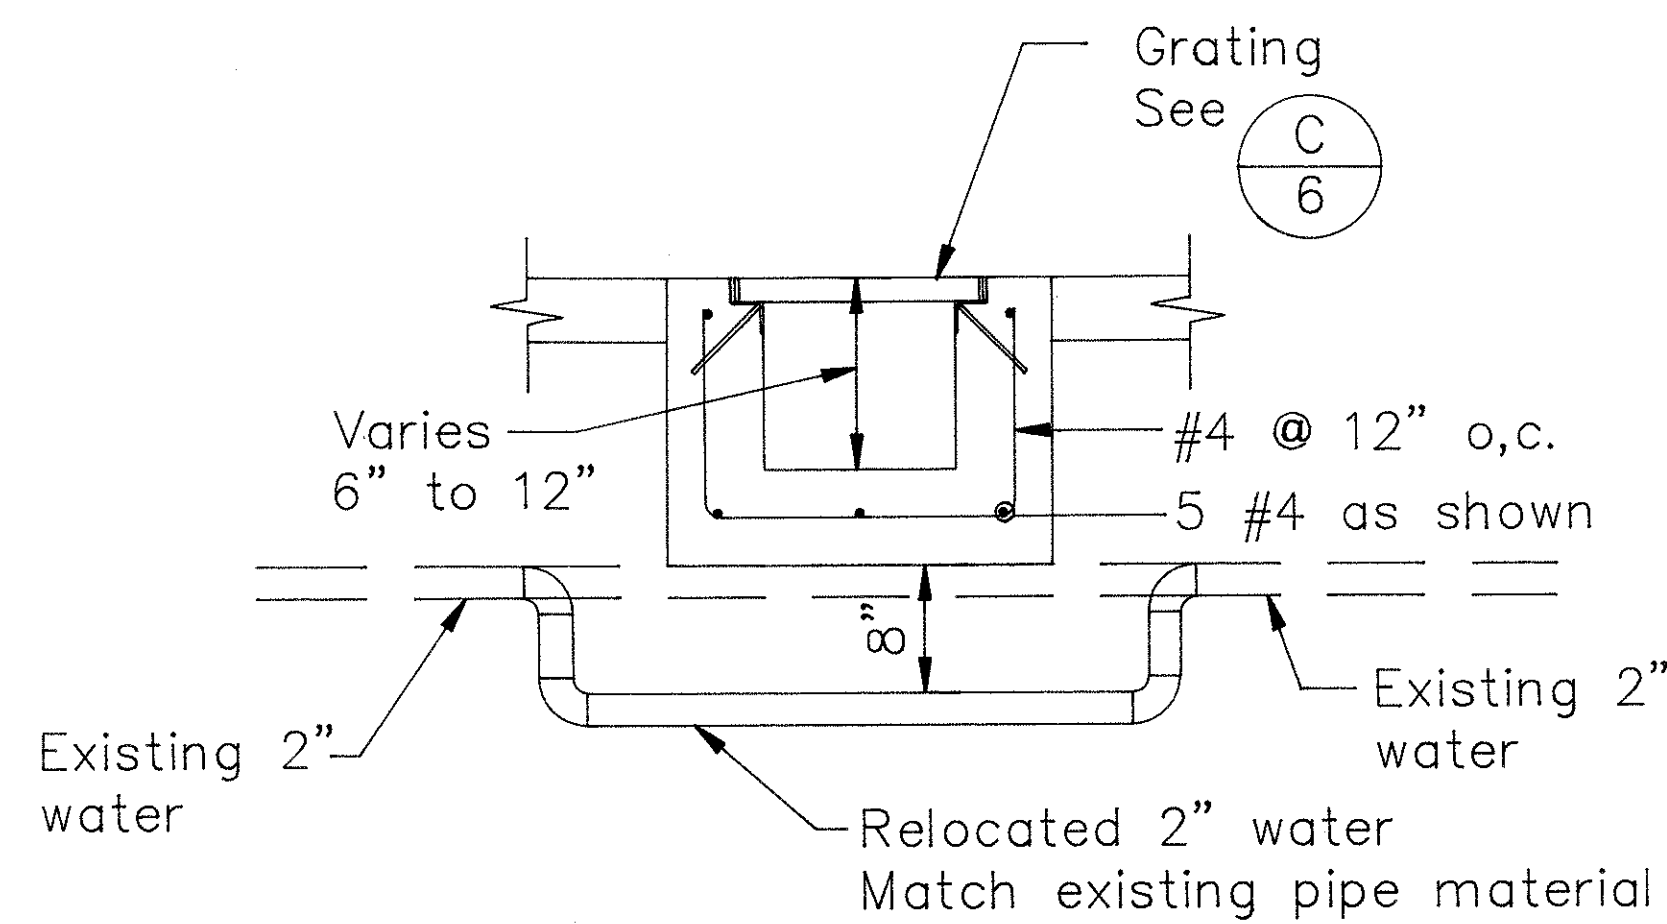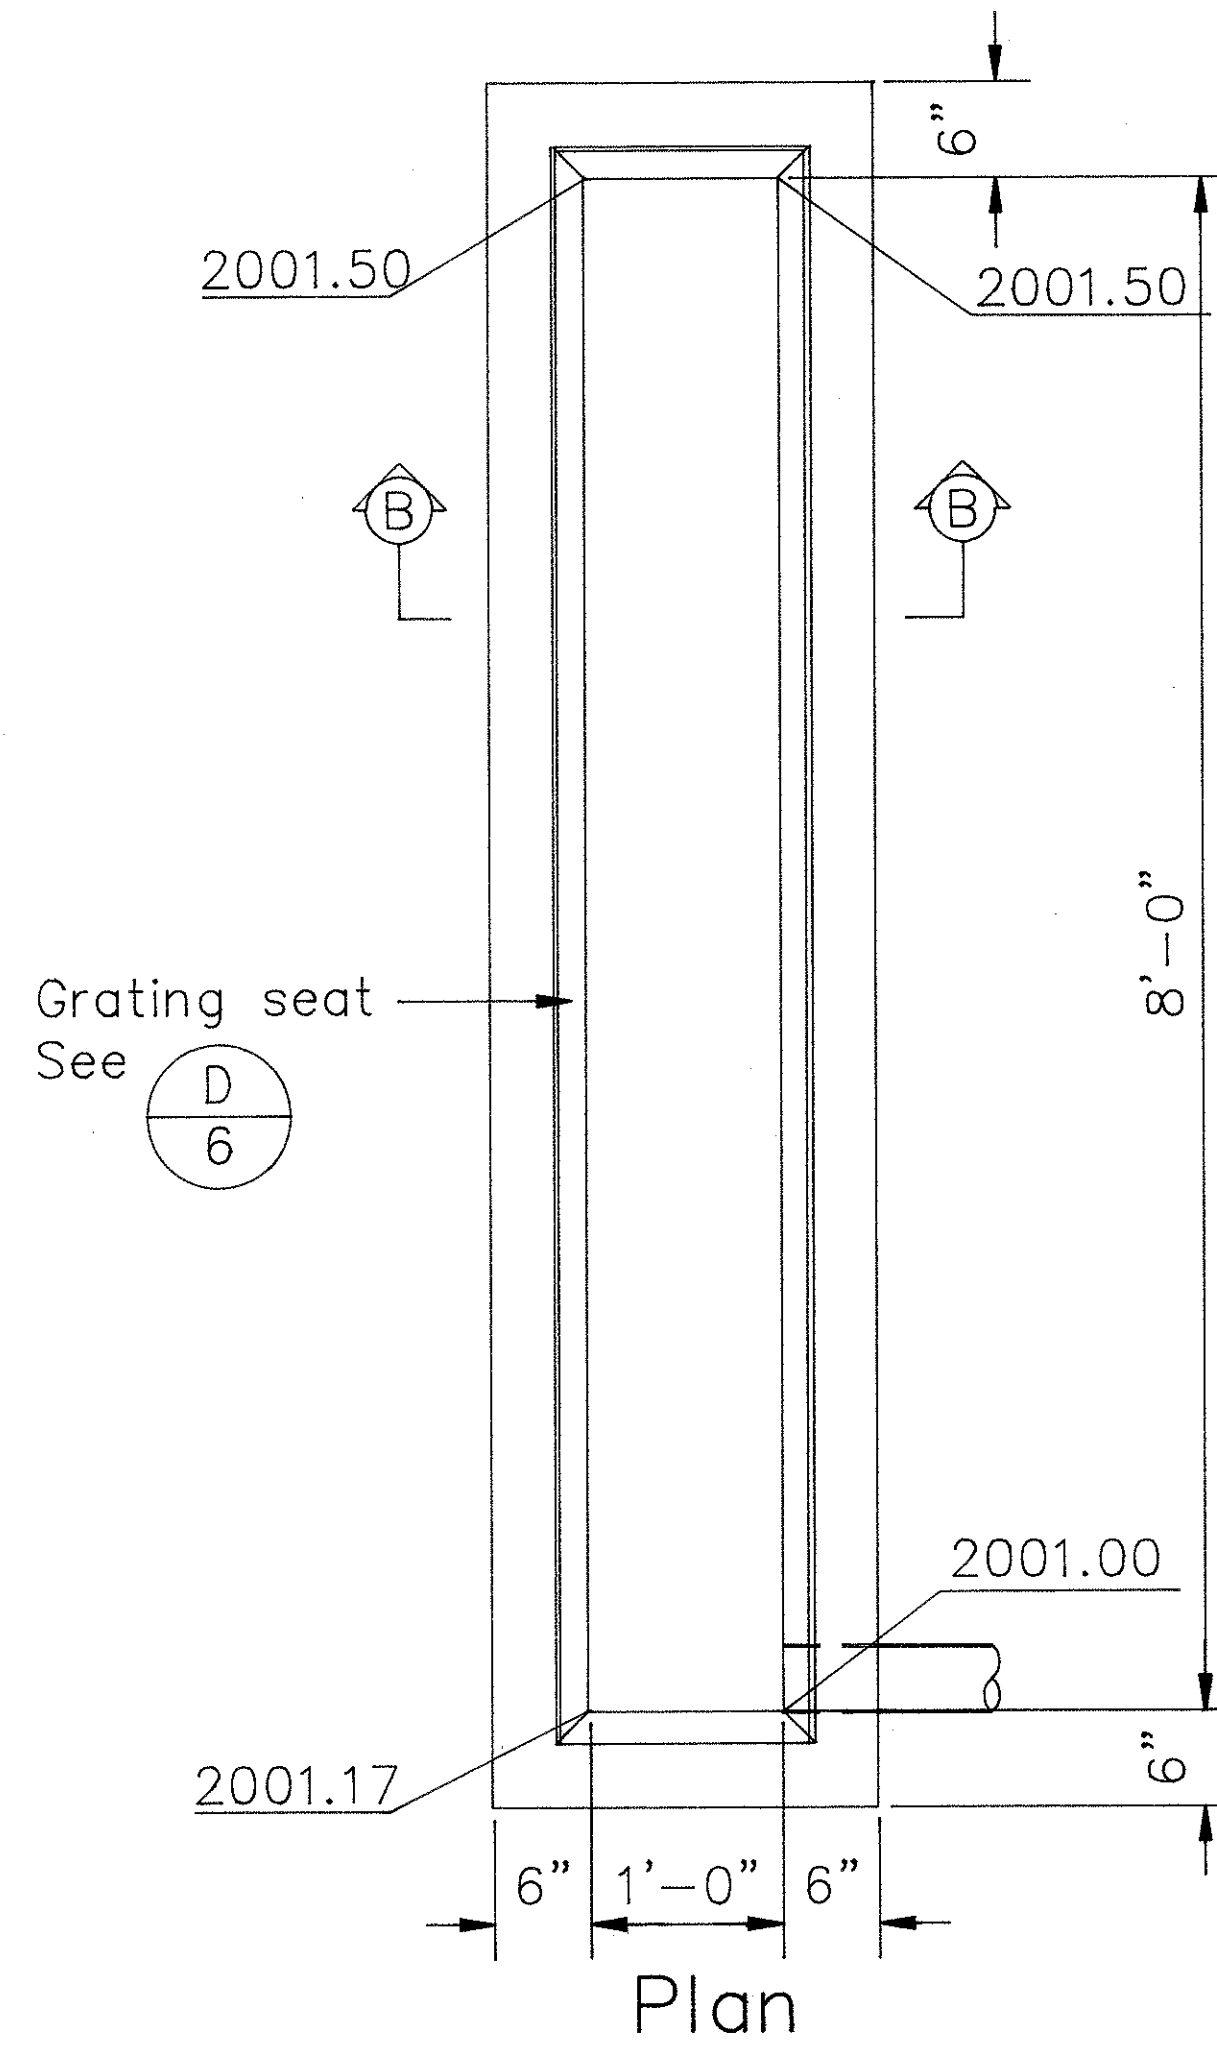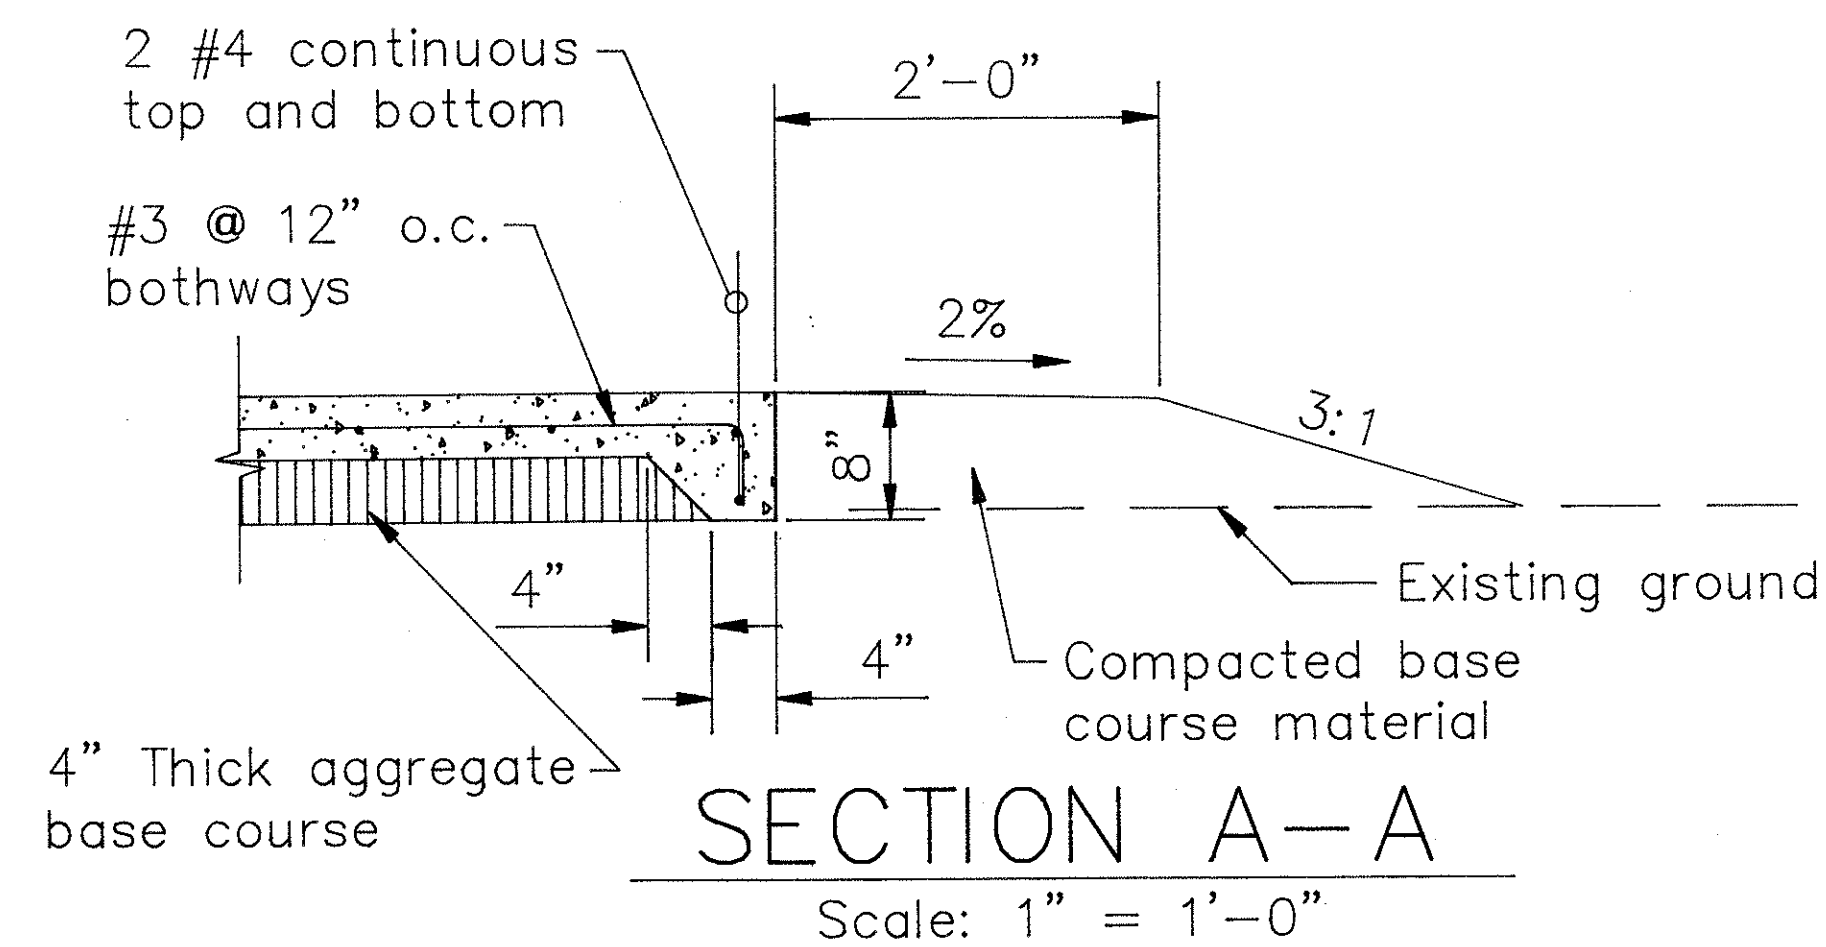

DRAIN DETAIL (B/6)
Scale: 1" = 1'-0"

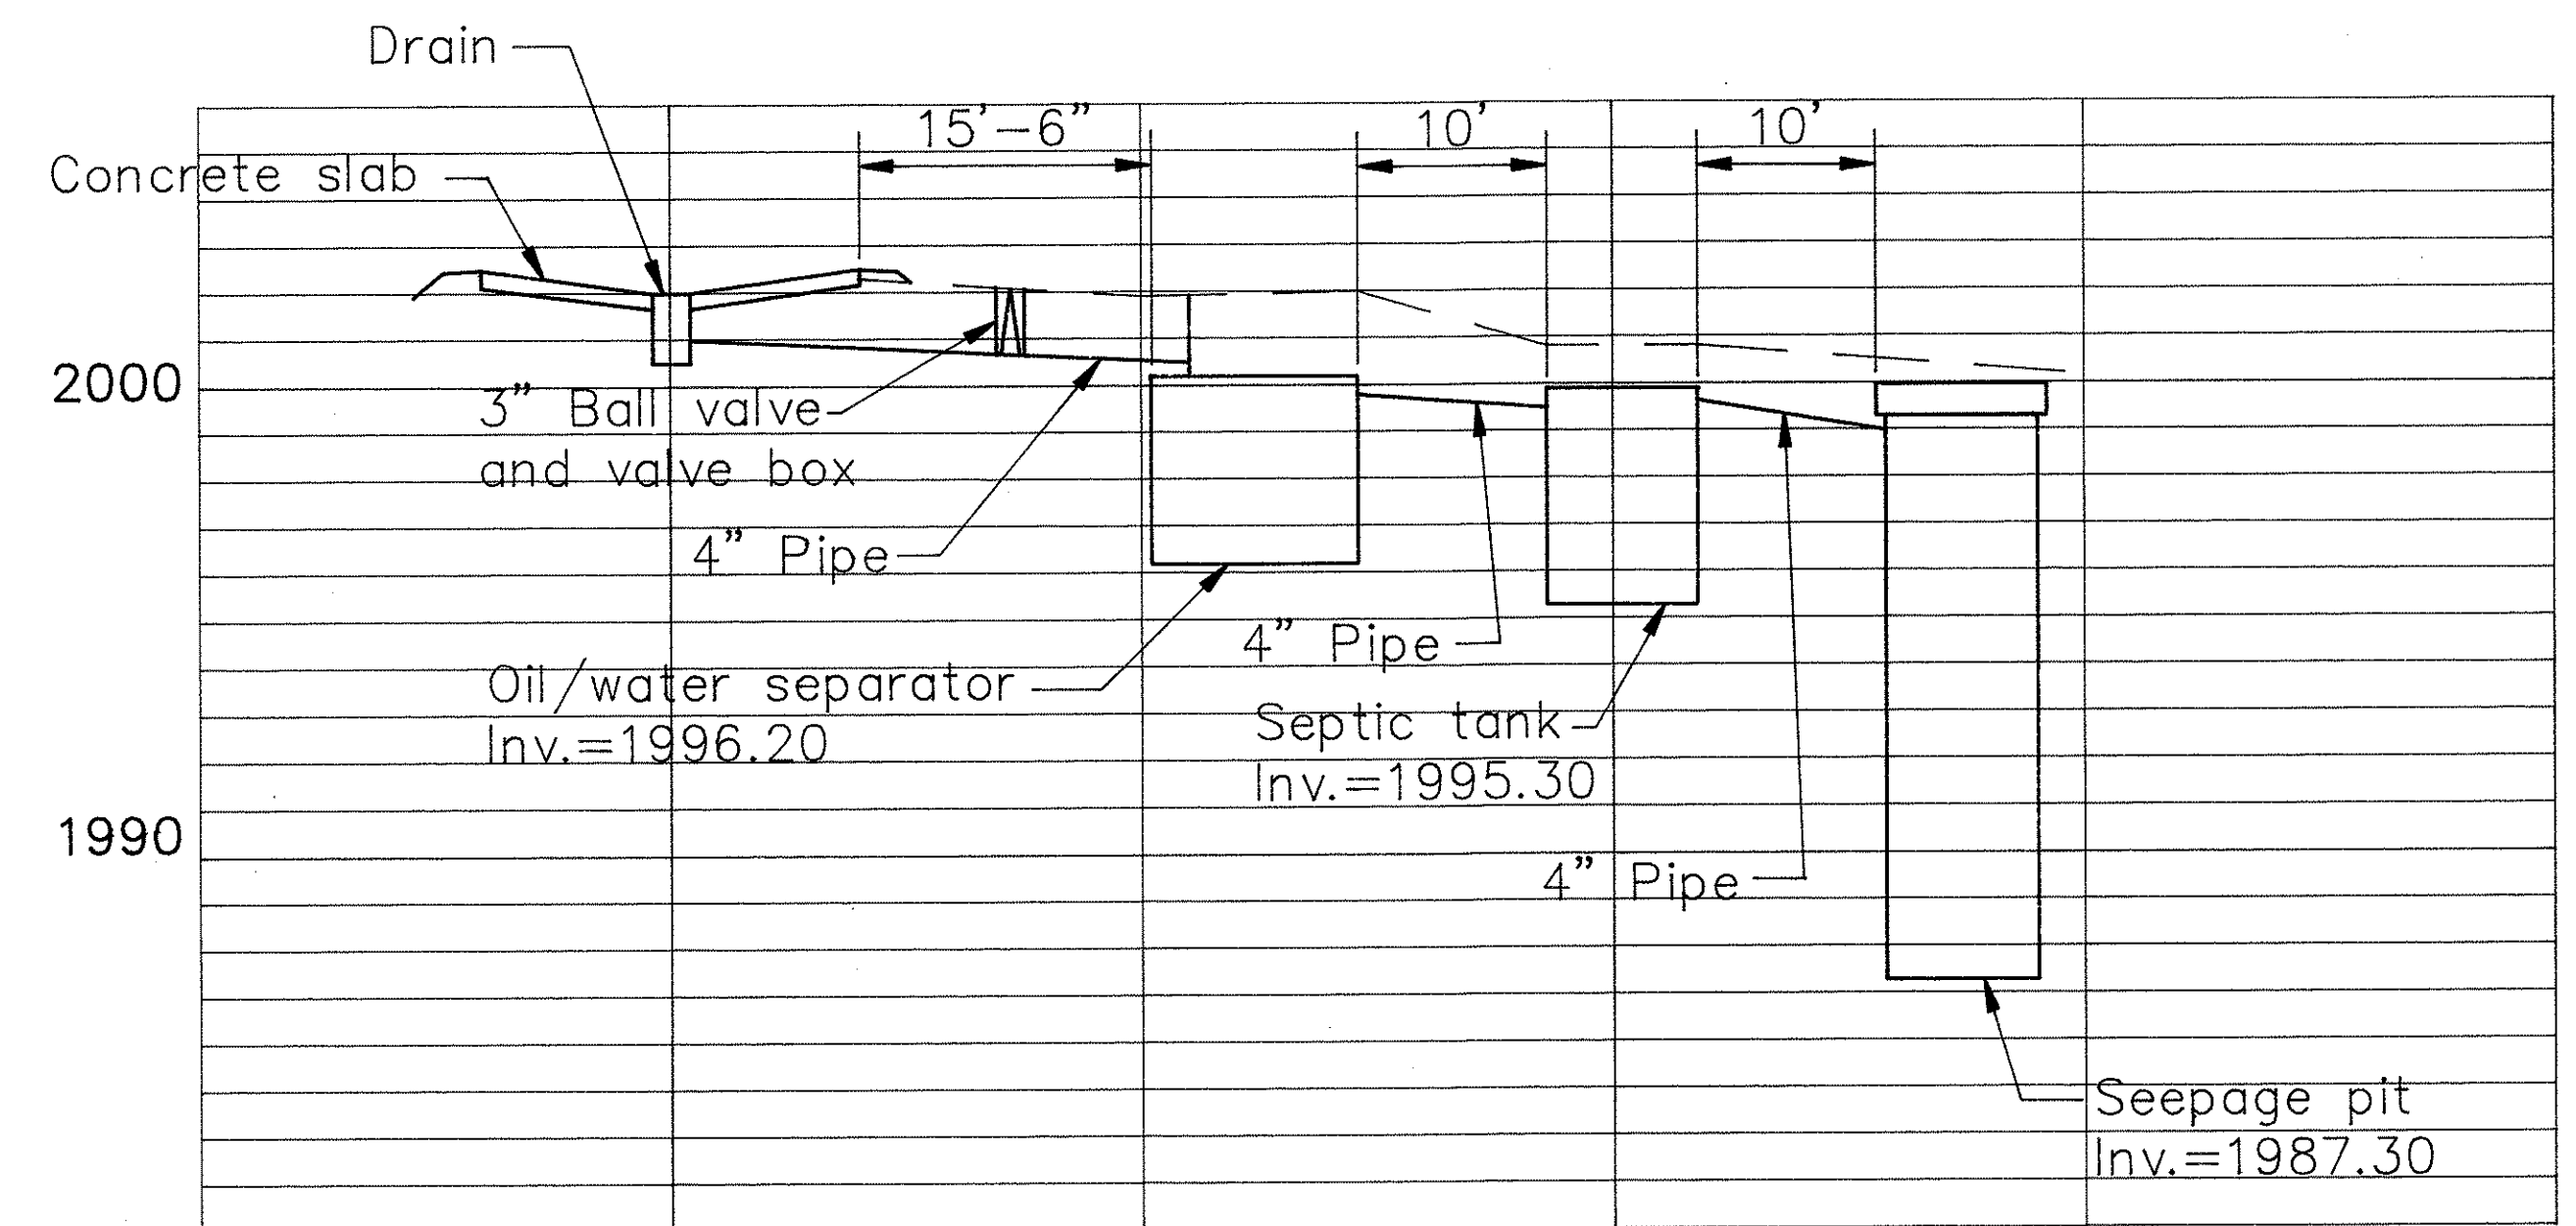


SYSTEM PROFILE (E/6)
Scale: 1" = 10' Horiz.
1" = 4' Vert.

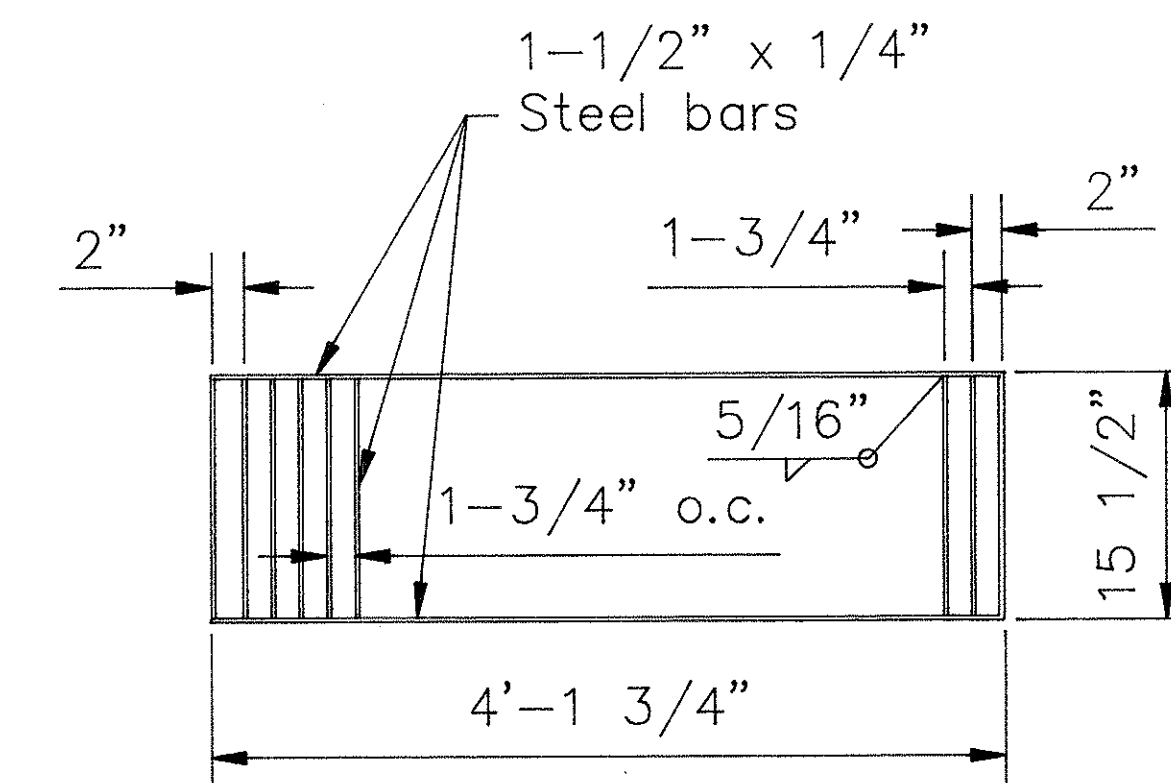

Notes:

- Two sections 15 1/2" x 4'-1 3/4" required
- Grating and grating seat shall be hot dipped galvanized after fabrication.
- All welds 5/16" unless otherwise noted.

GRATING DETAIL (C/6)
Scale: 1" = 1'-0"

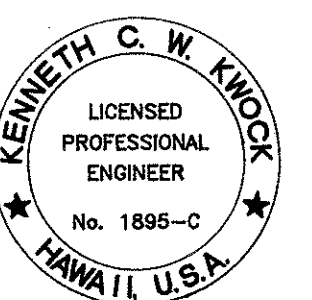

Kenneth C. W. Knox
THIS WORK WAS PREPARED BY ME
OR UNDER MY SUPERVISION.

STATE OF HAWAII
DEPARTMENT OF TRANSPORTATION
HIGHWAYS DIVISION

WAIMEA BASEYARD DETAILS
HILO AND WAIMEA BASEYARDS
WASTEWATER SYSTEM
PROJECT NO. HWY-H-03-00
DATE:

SHEET No. 6 OF 8 SHEETS