


FED. ROAD DIST. NO.	STATE	PROJ. NO.	FISCAL YEAR	SHEET NO.	TOTAL SHEETS
HAWAII	HAW.	HWY-H-04-99M	2000	5	73

NOTE:
1. ALL WORK SHOWN ON SHEETS 5 TO 12 SHALL BE PAID FOR UNDER ITEM NO. 669.0100 ADAAG COMPLIANT ACCESSIBLE IMPROVEMENTS.

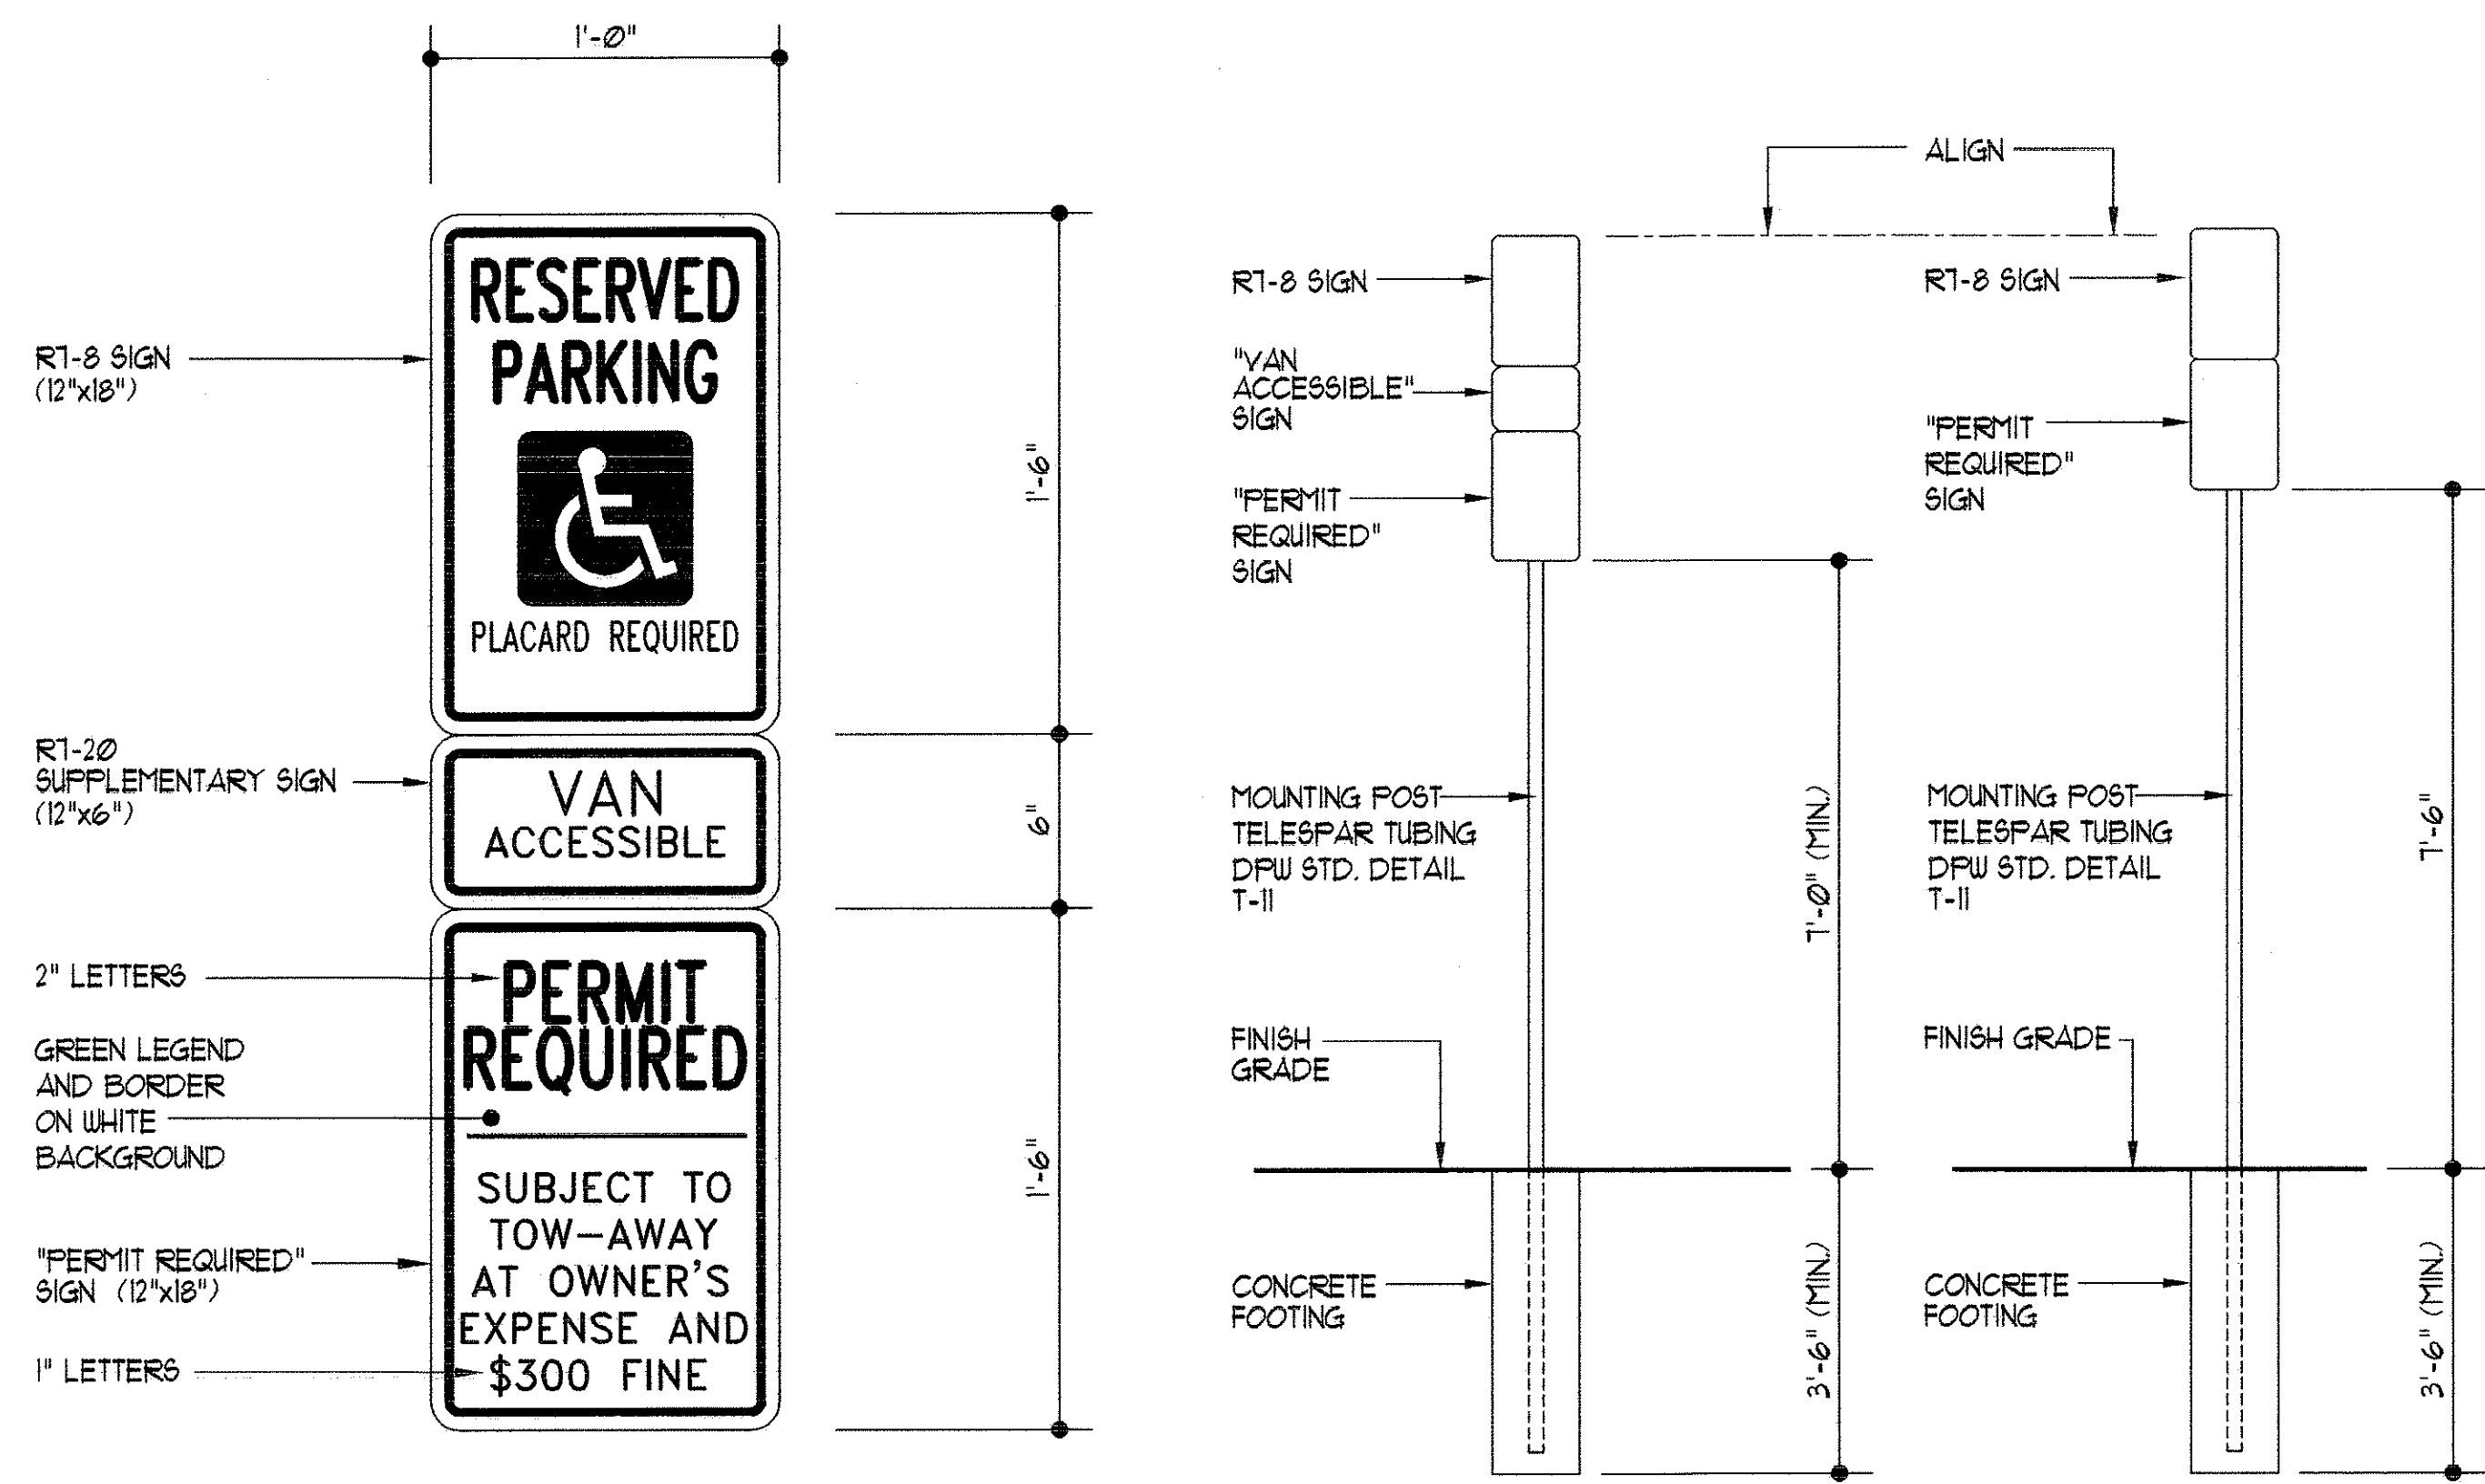


A1
ACCESSIBLE SIGN DETAIL
1/2" = 1'


A2
SIGN MOUNTING DETAIL
1/2" = 1'

A3
SIGN MOUNTING DETAIL
1/2" = 1'

A
ACCESSIBLE PARKING STALL SIGNS DETAIL
A1.3

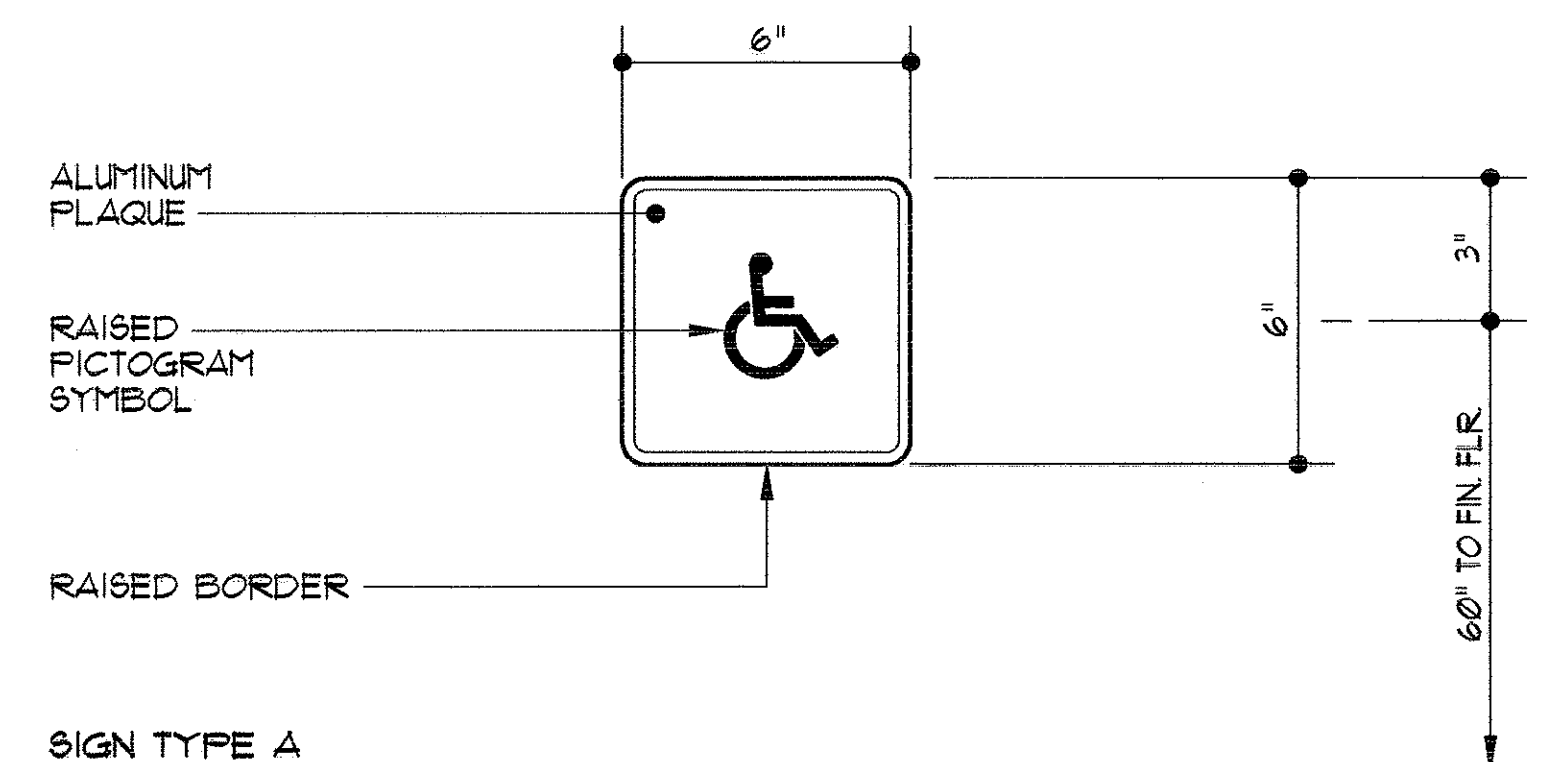

C
PARAPLEGIC SYMBOL SIGN
A1.3
3" = 1'

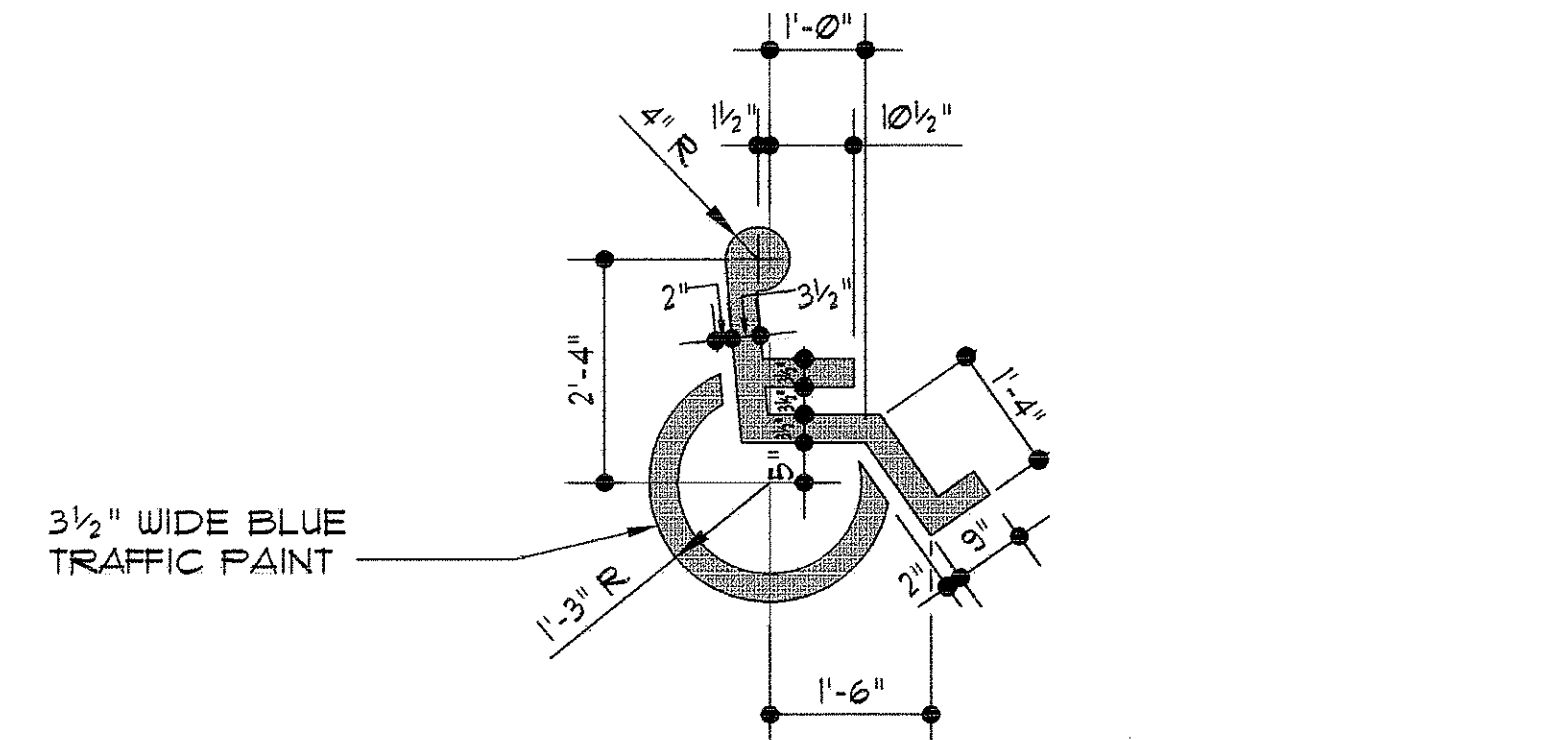

B
HANDICAP PARKING STALL LOGO DETAIL
A1.3
1/2" = 1'

ORIGINAL PLAN	SURVEY PLOTTED BY	DATE
NOTE BOOK	DRAWN BY	
	TRACED BY	
	QUANTITIES BY	
	CHECKED BY	

THIS WORK WAS PREPARED BY ME OR UNDER MY SUPERVISION.

ODA/McCARTY ARCHITECTS LIMITED

STATE OF HAWAII
DEPARTMENT OF TRANSPORTATION
HIGHWAYS DIVISION

ADAAG DETAILS

HILO BASEYARD IMPROVEMENTS

PROJECT NO. HWY-H-04-99M

Scale: Noted Date: April 2000

DWG. No. **A1.3**

SHEET No. | OF | SHEETS