




FED. ROAD DIST. NO.	STATE	FED. AID PROJ. NO.	FISCAL YEAR	SHEET NO.	TOTAL SHEETS
HAWAII	HAW.	HWY-H-04-99M	2000	32	73

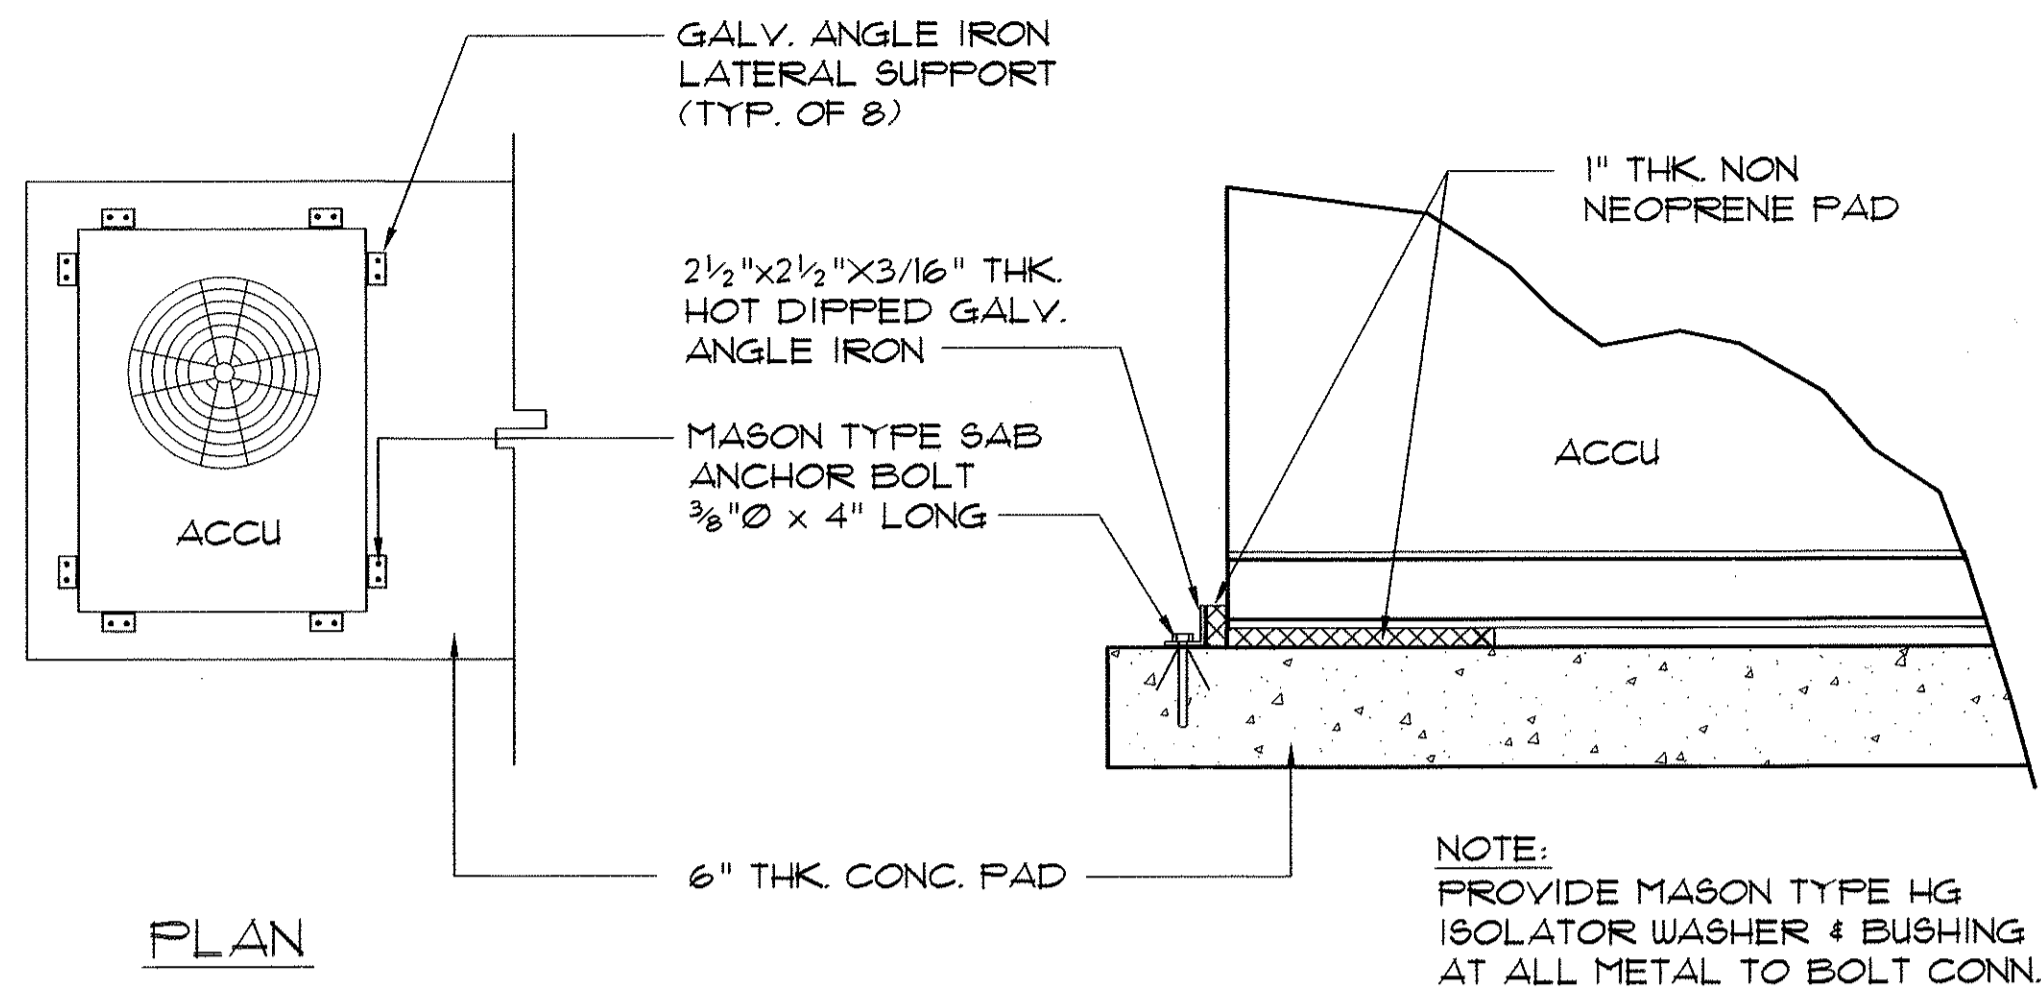


1
M-13
A.C.C.U. LATERAL SUPPORT DETAIL
NOT TO SCALE

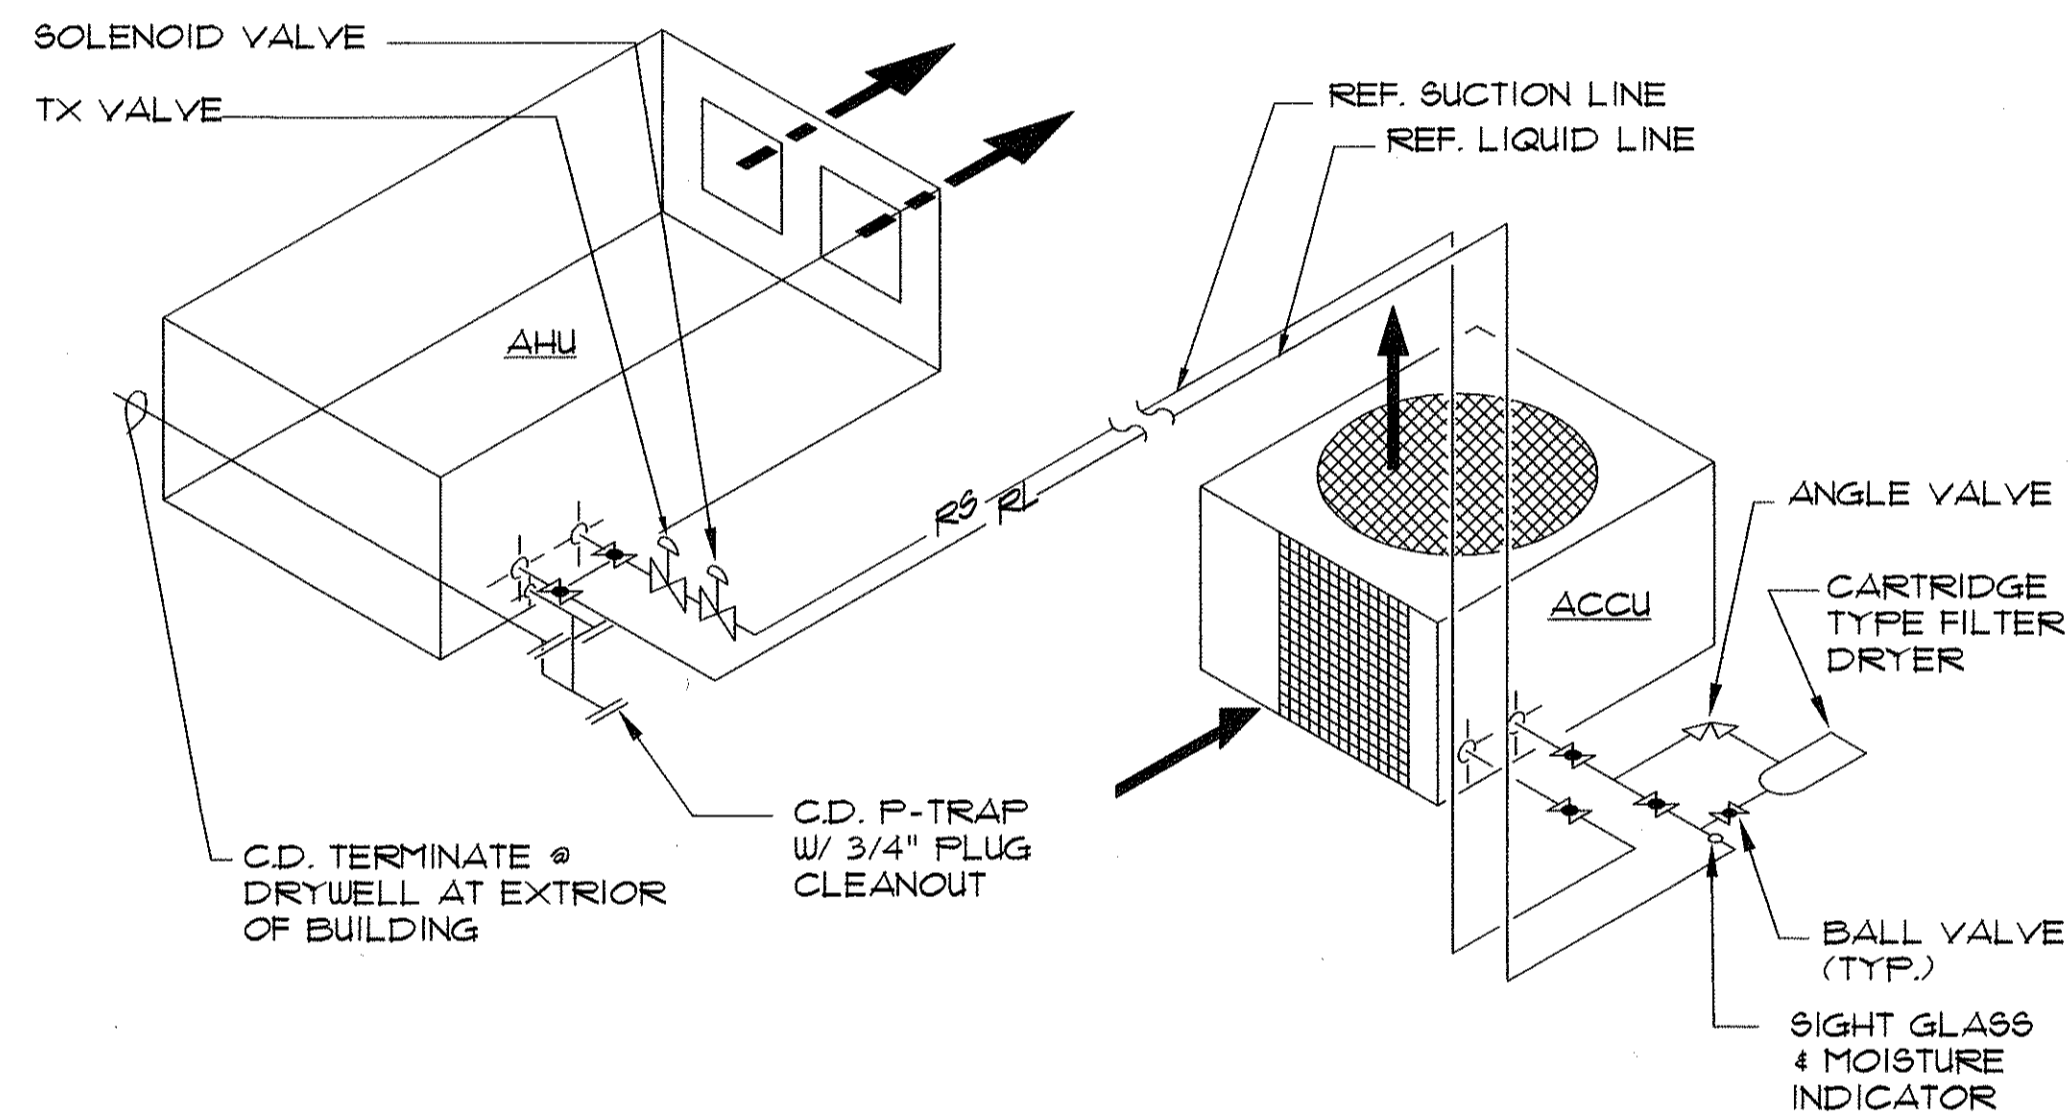


2
M-13
AHU / ACCU REFRIGERANT PIPING DIAGRAM
NOT TO SCALE

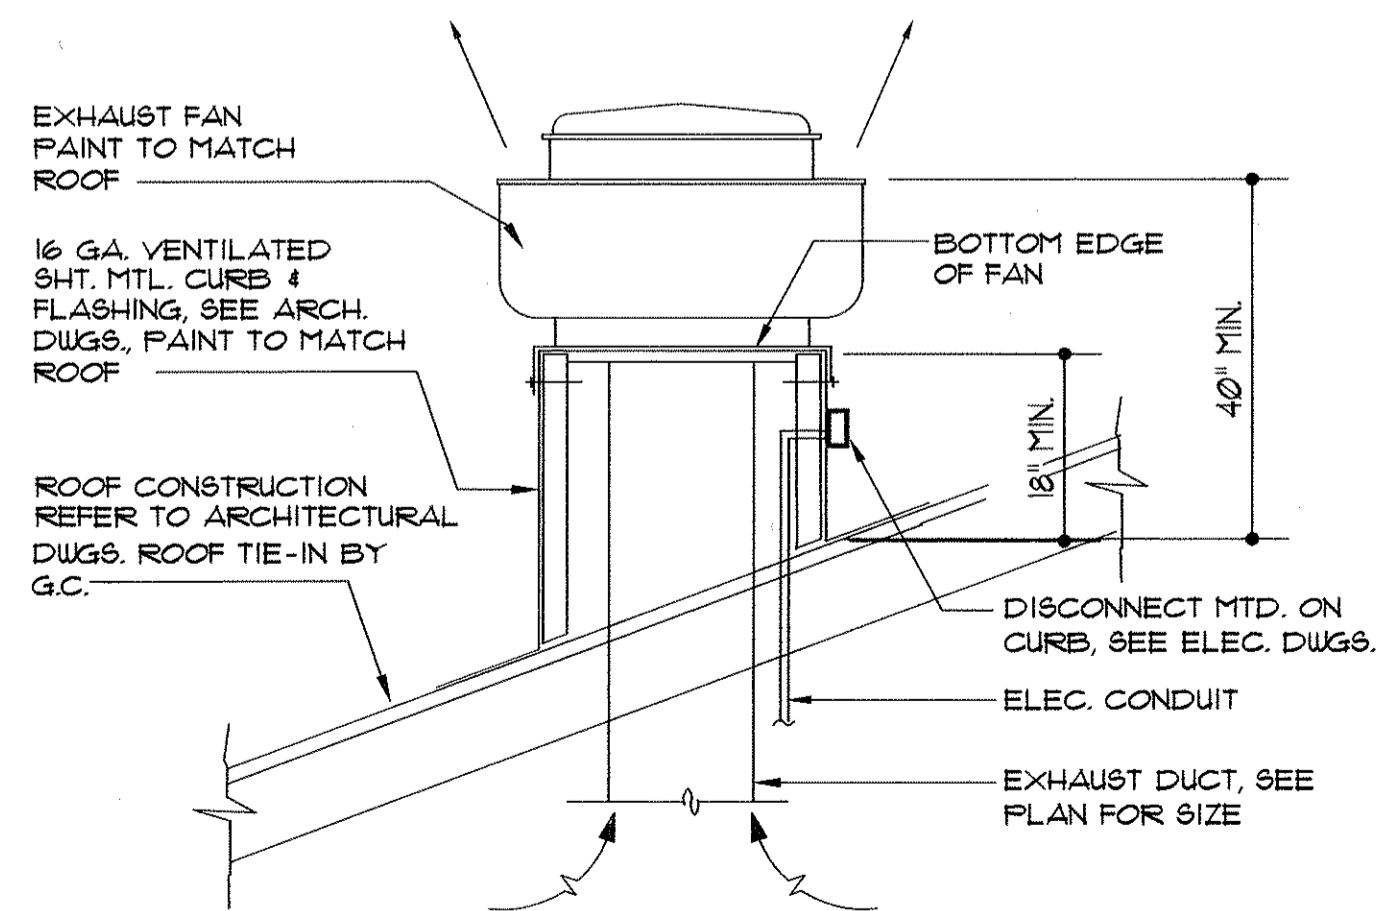


3
M-13
EXHAUST FAN MOUNTING DETAIL (UPBLAST)
NOT TO SCALE

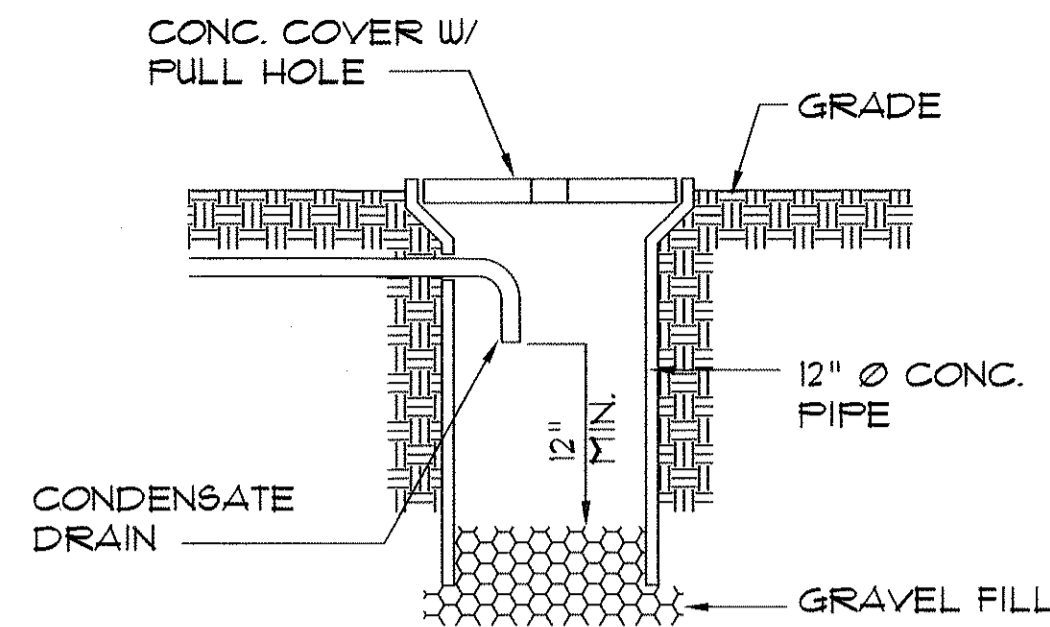

4
M-13
CONDENSATE DRYWELL DETAIL
N.T.S.

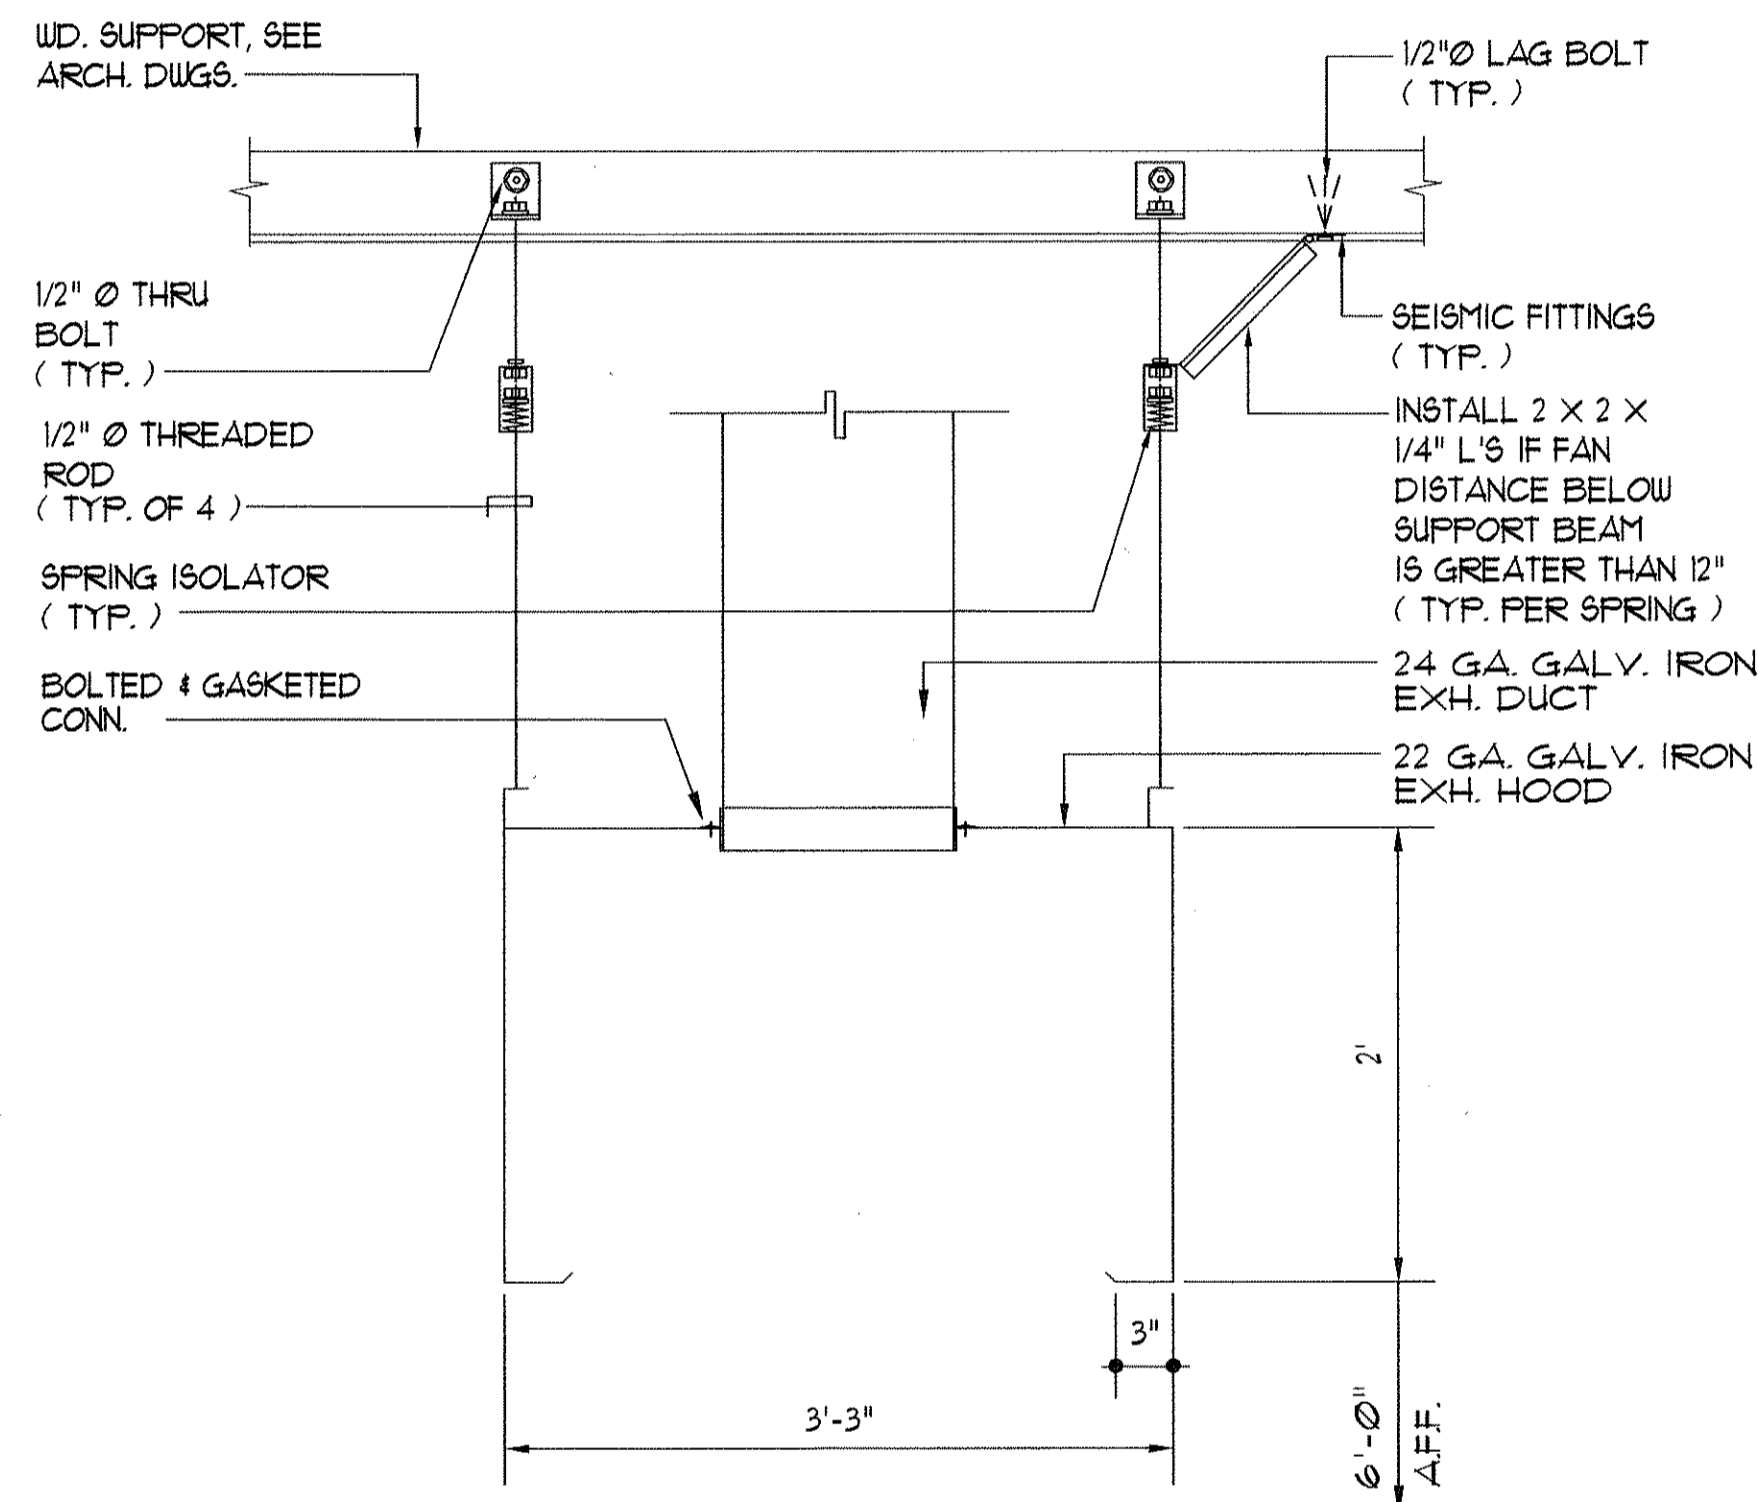

5
M-13
EXHAUST HOOD MOUNTING DETAIL
NOT TO SCALE

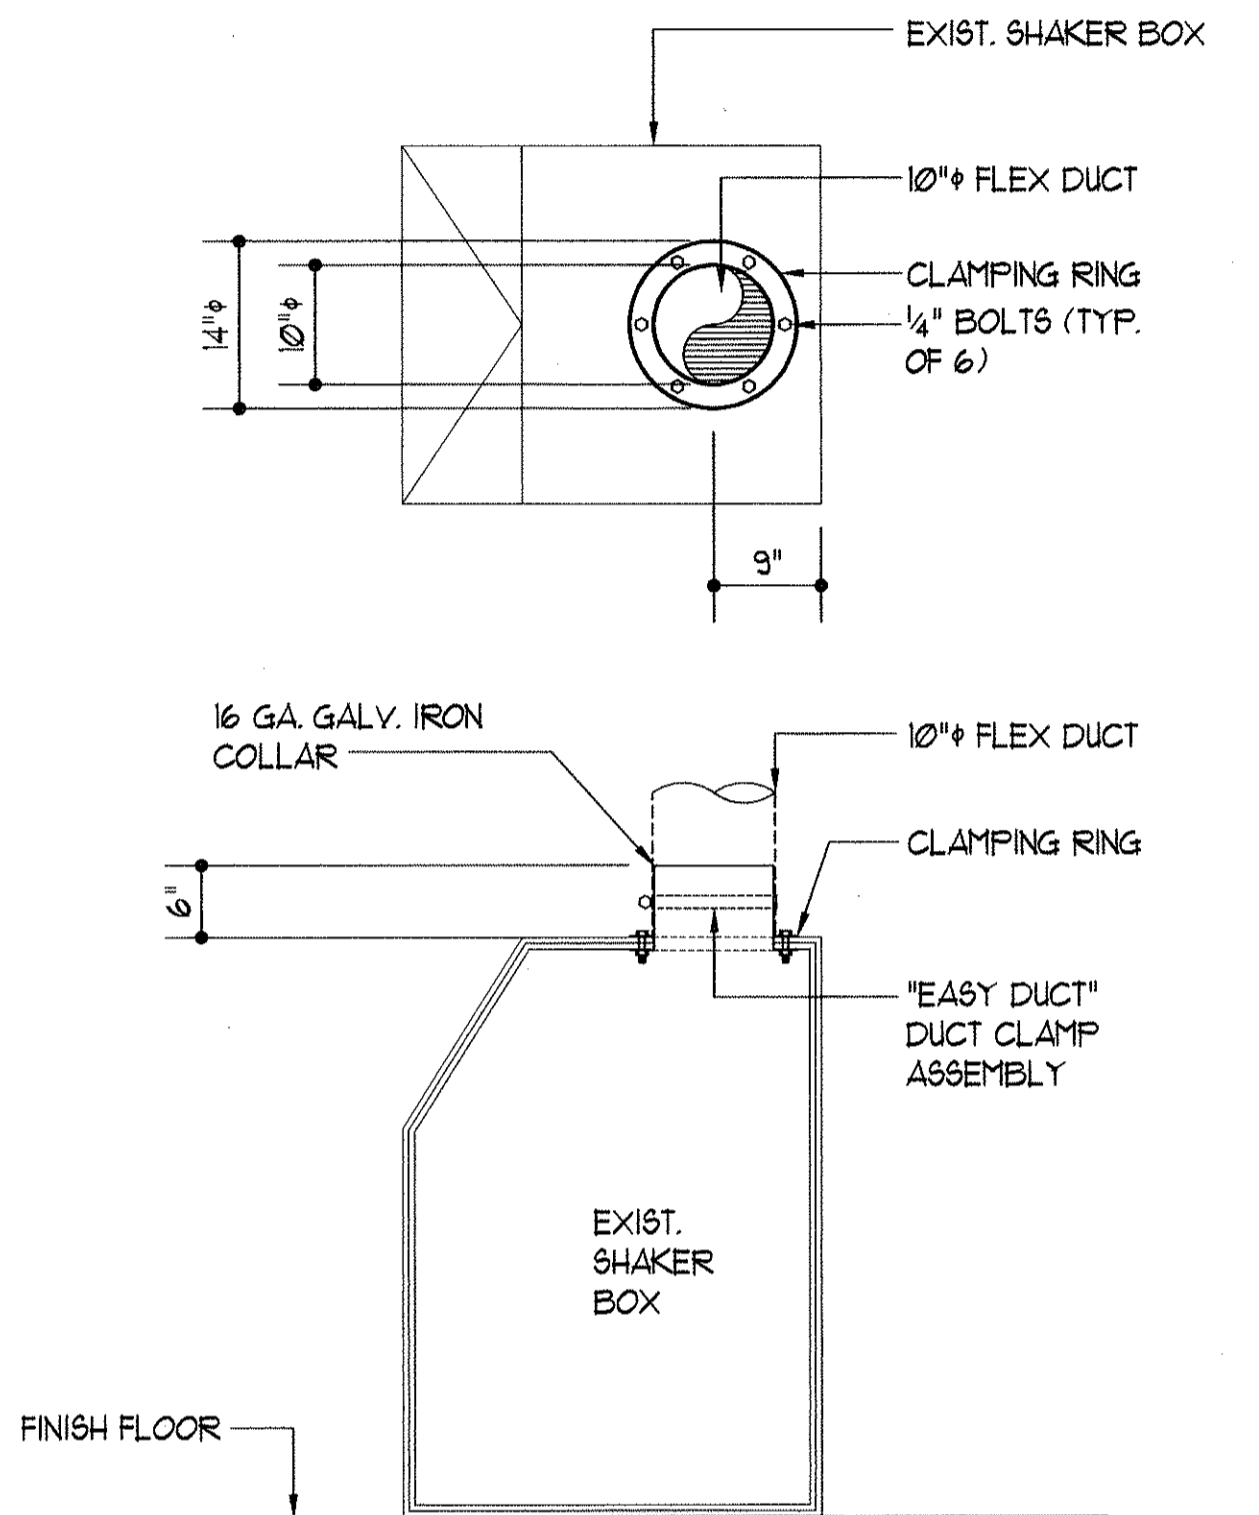

6
M-13
DUCT CONNECTION DETAIL EXISTING SHAKER BOX
NOT TO SCALE

DATE	_____
SURVEY PLOTTED BY	_____
DESIGNED BY	_____
NOTED BY	_____
ORIGINAL PLAN	_____
NOTE BOOK	_____
No.	_____

THIS WORK WAS PREPARED BY ME OR UNDER MY SUPERVISION.

Nimr Y. Tamm

STATE OF HAWAII
DEPARTMENT OF TRANSPORTATION
HIGHWAYS DIVISION

DETAILS

HILO BASEYARD
IMPROVEMENTS

PROJECT NO. HWY-H-04-99M

Scale: Noted Date: May 2000

DWG. No. **M-13** SHEET No. 1 OF 1 SHEETS