




FED. ROAD DIST. NO.	STATE	PROJ. NO.	FISCAL YEAR	SHEET NO.	TOTAL SHEETS
HAWAII	HAW.	HWY-H-04-99M	2000	8	73

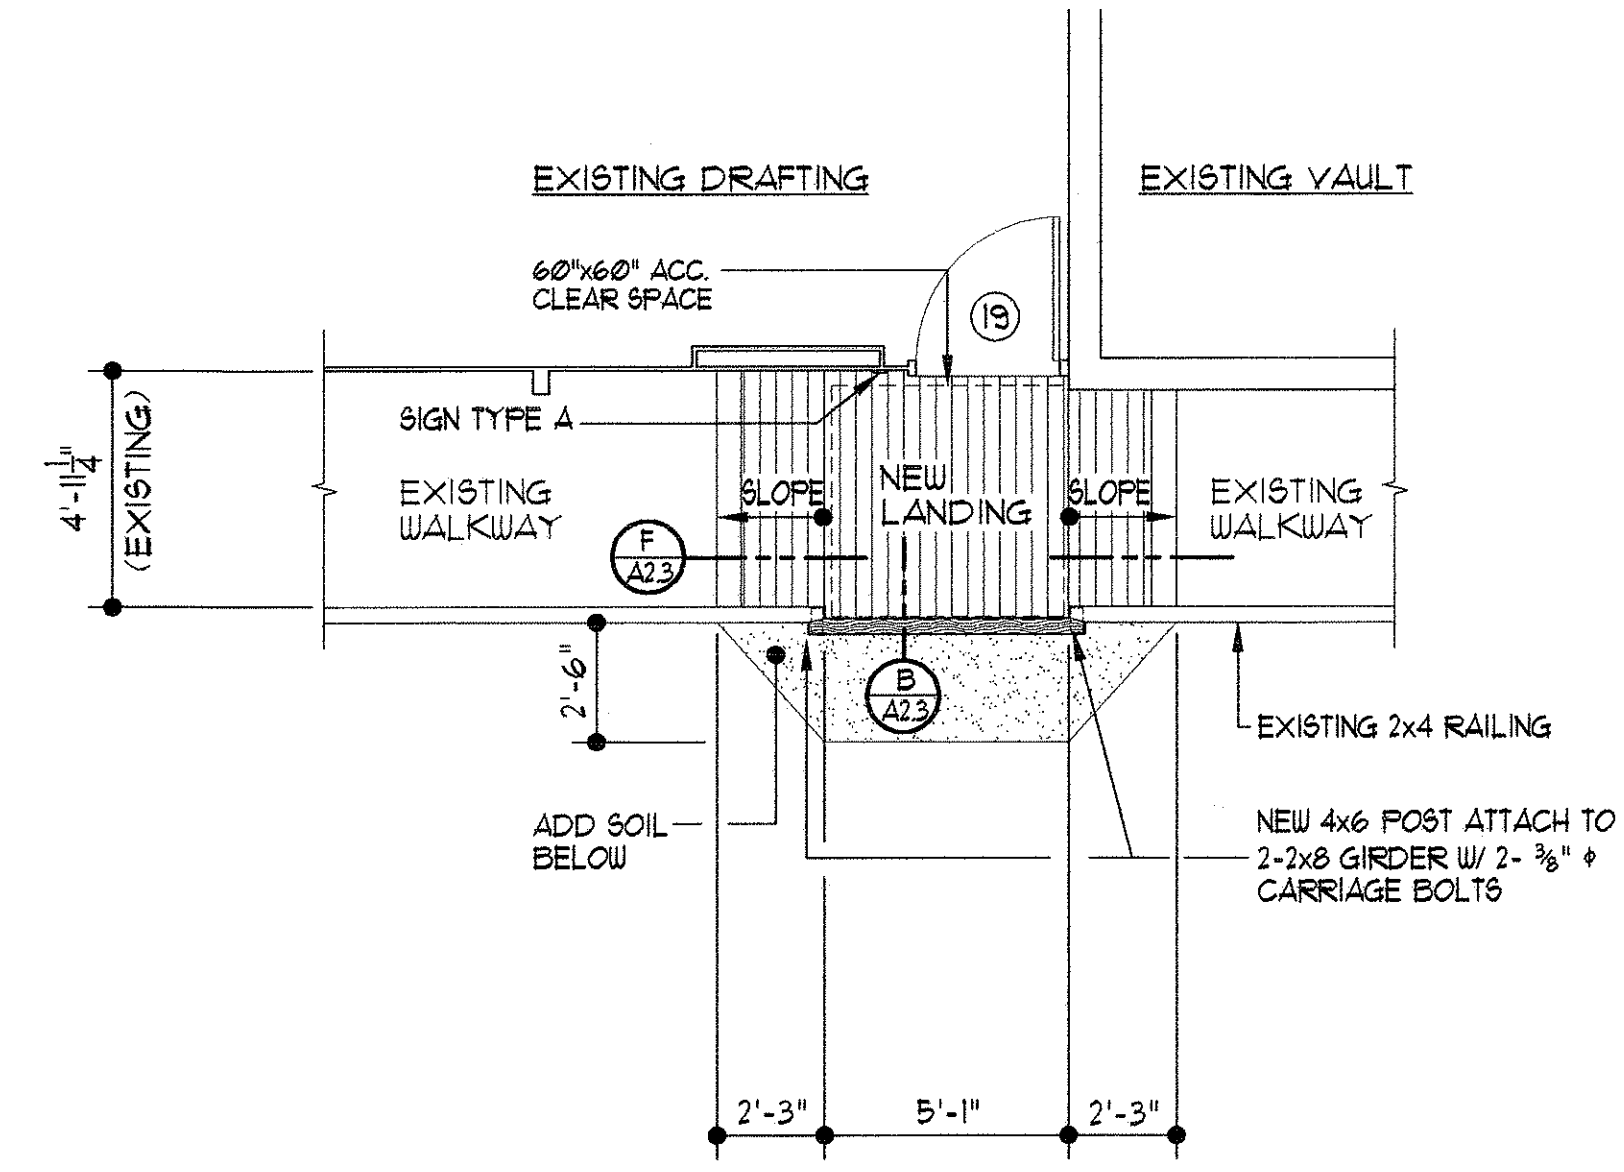


A DRAFTING ROOM- LANDING/RAMP PLAN
A2.3 1/4"=1'

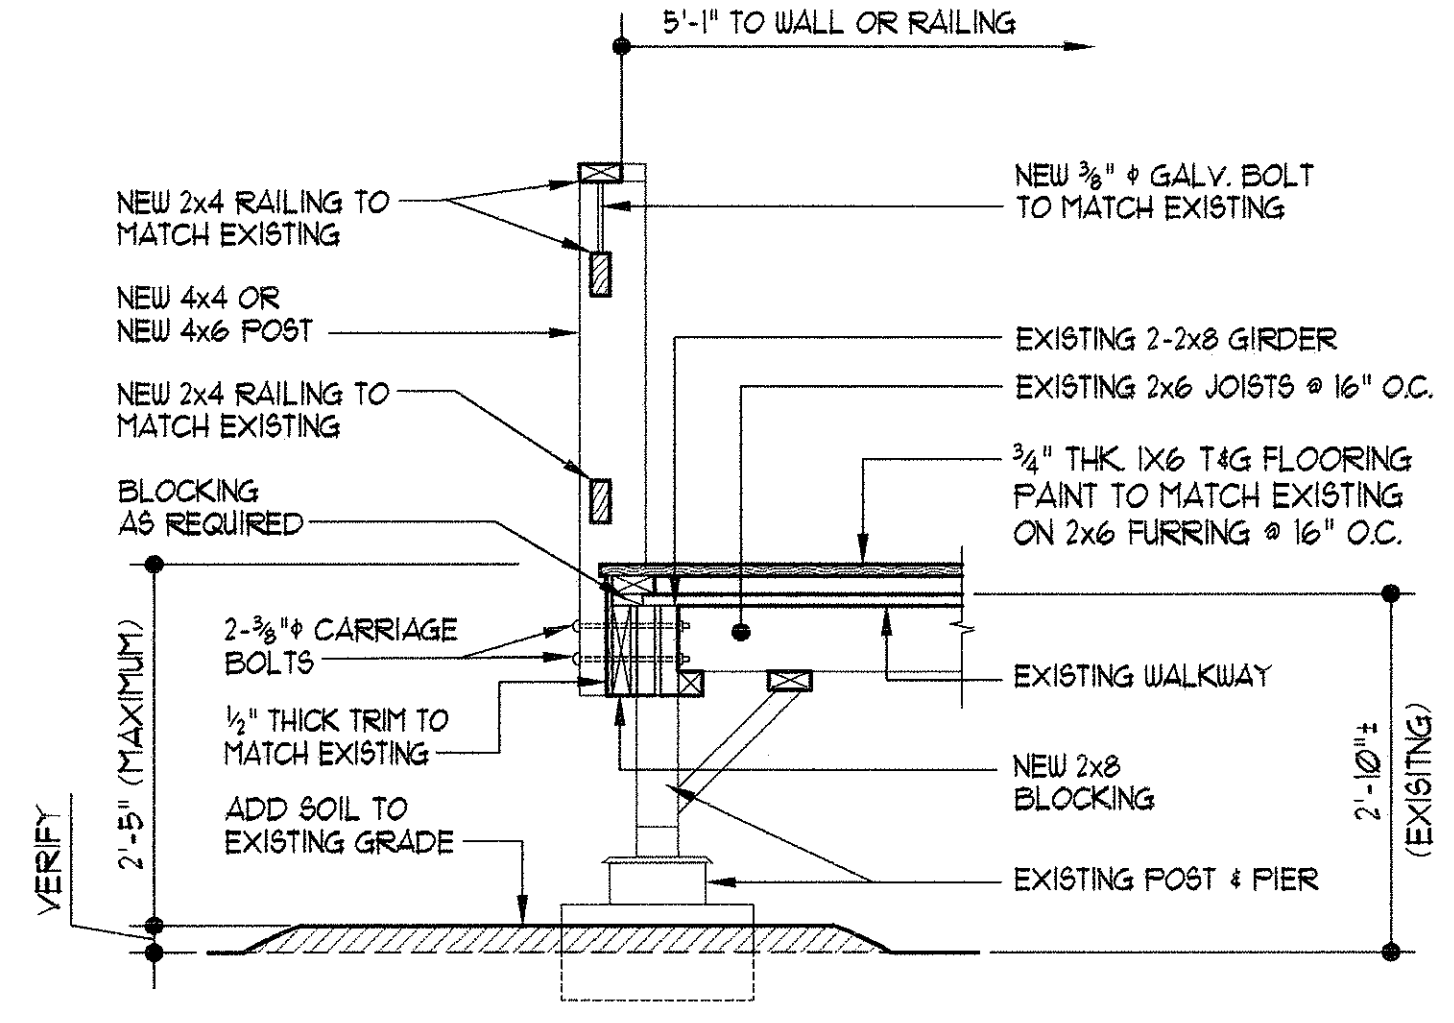


B RAILING DETAIL @ LANDING
A2.3 3/4"=1'

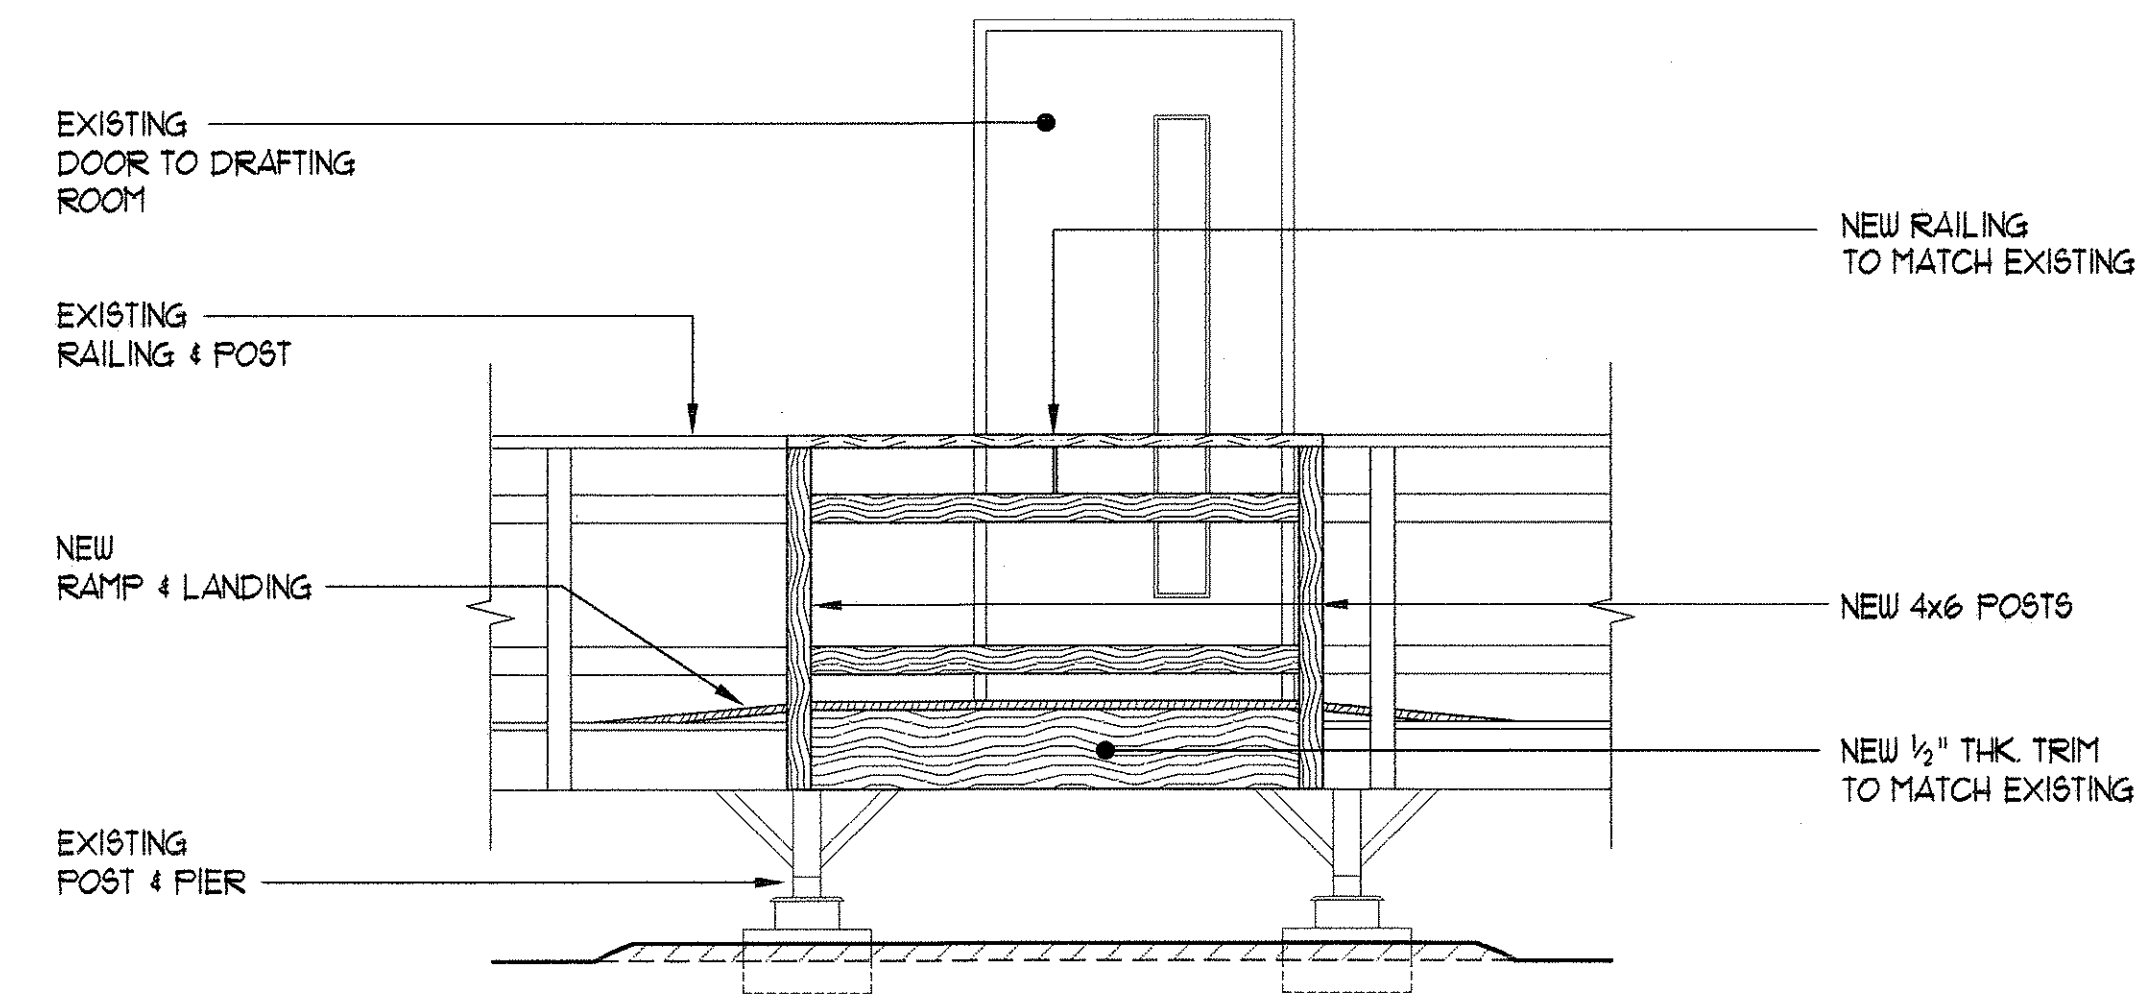


C ELEVATION @ LANDING
A2.3 3/4"=1'

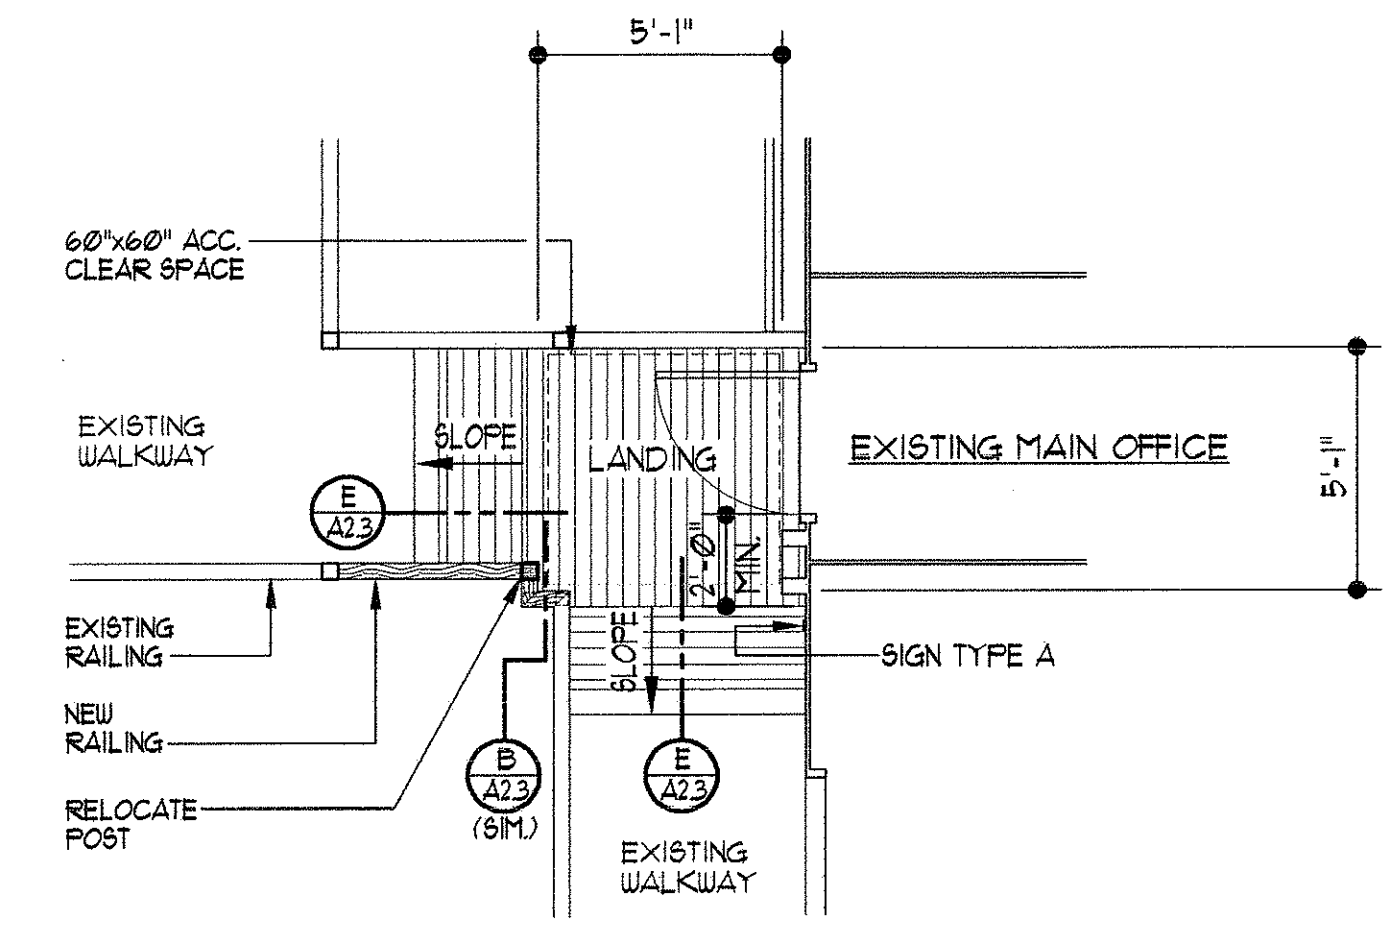

D MAIN OFFICE- LANDING/RAMP PLAN
A2.3 1/4"=1'

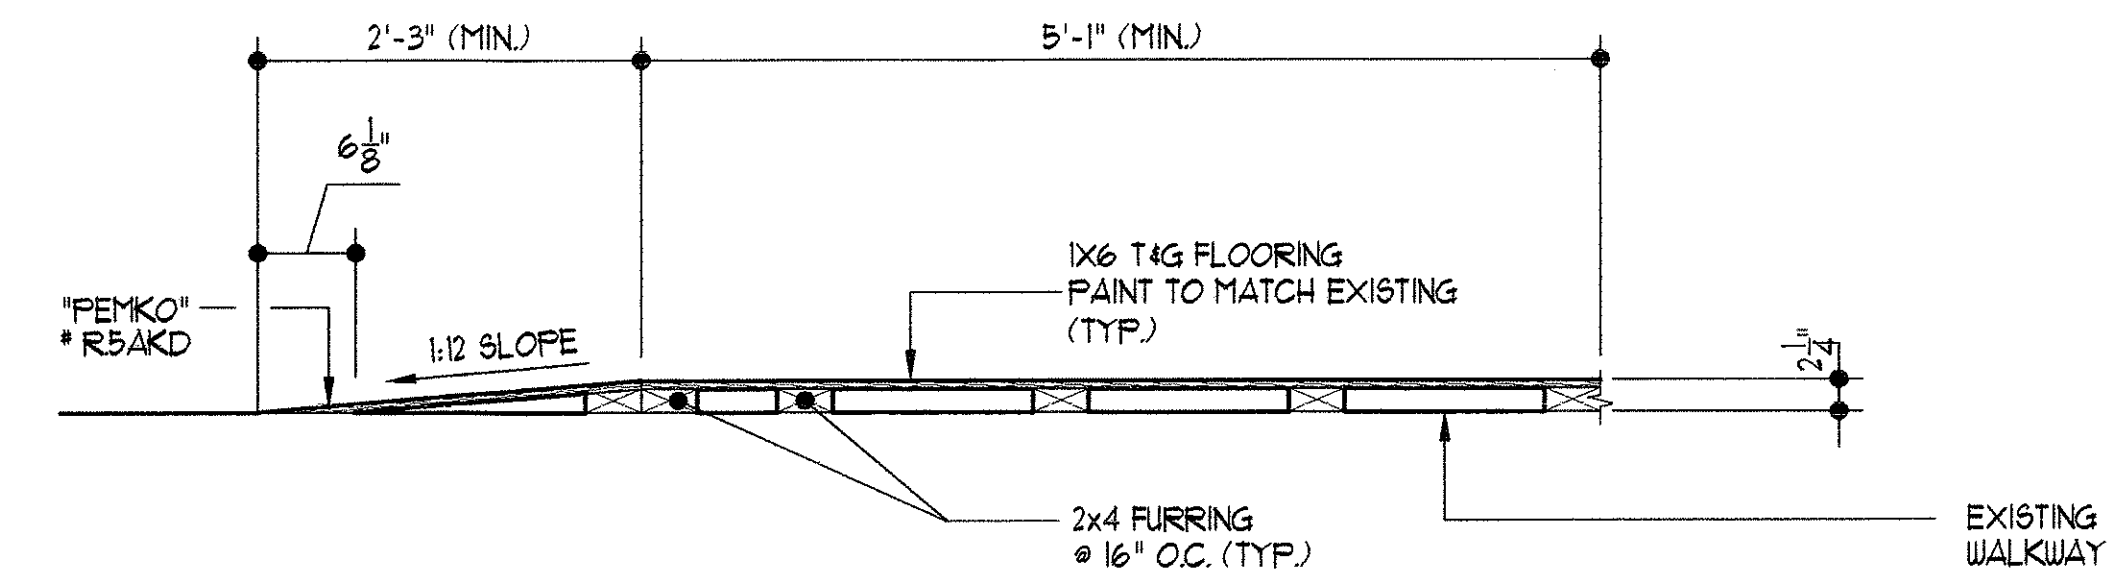

E SECTION / LANDING
A2.3 1"=1'

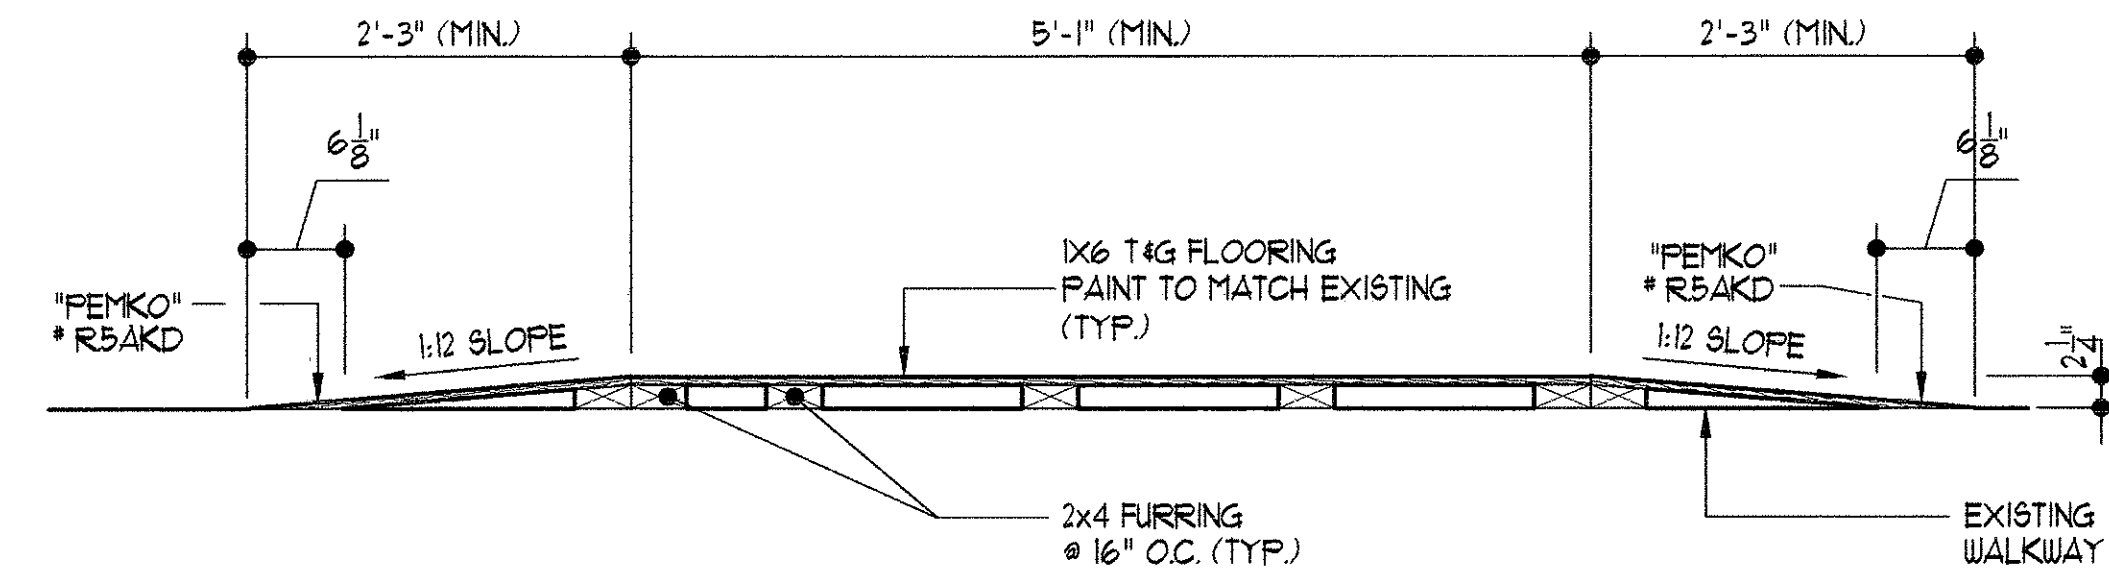

F SECTION / LANDING
A2.3 1"=1'

SURVEY PLOTTED BY	DATE
DESIGNED BY	
TRACED BY	
NOTE BOOK	
QUANTITIES BY	
CHECKED BY	
No.	

THIS WORK WAS PREPARED BY ME OR UNDER MY SUPERVISION.

S. Russell Oka
ODA/McCARTY ARCHITECTS LIMITED

DWG. No. **A2.3**

STATE OF HAWAII
DEPARTMENT OF TRANSPORTATION
HIGHWAYS DIVISION

LANDING DETAILS

HILO BASEYARD IMPROVEMENTS

PROJECT NO. HWY-H-04-99M

Scale: Noted Date: April 2000

SHEET No. | OF | SHEETS