



FED. ROAD DIST. NO.	STATE	PROJ. NO.	FISCAL YEAR	SHEET NO.	TOTAL SHEETS
HAWAII	HAW.	HWY-H-01-93M	1993	3	8

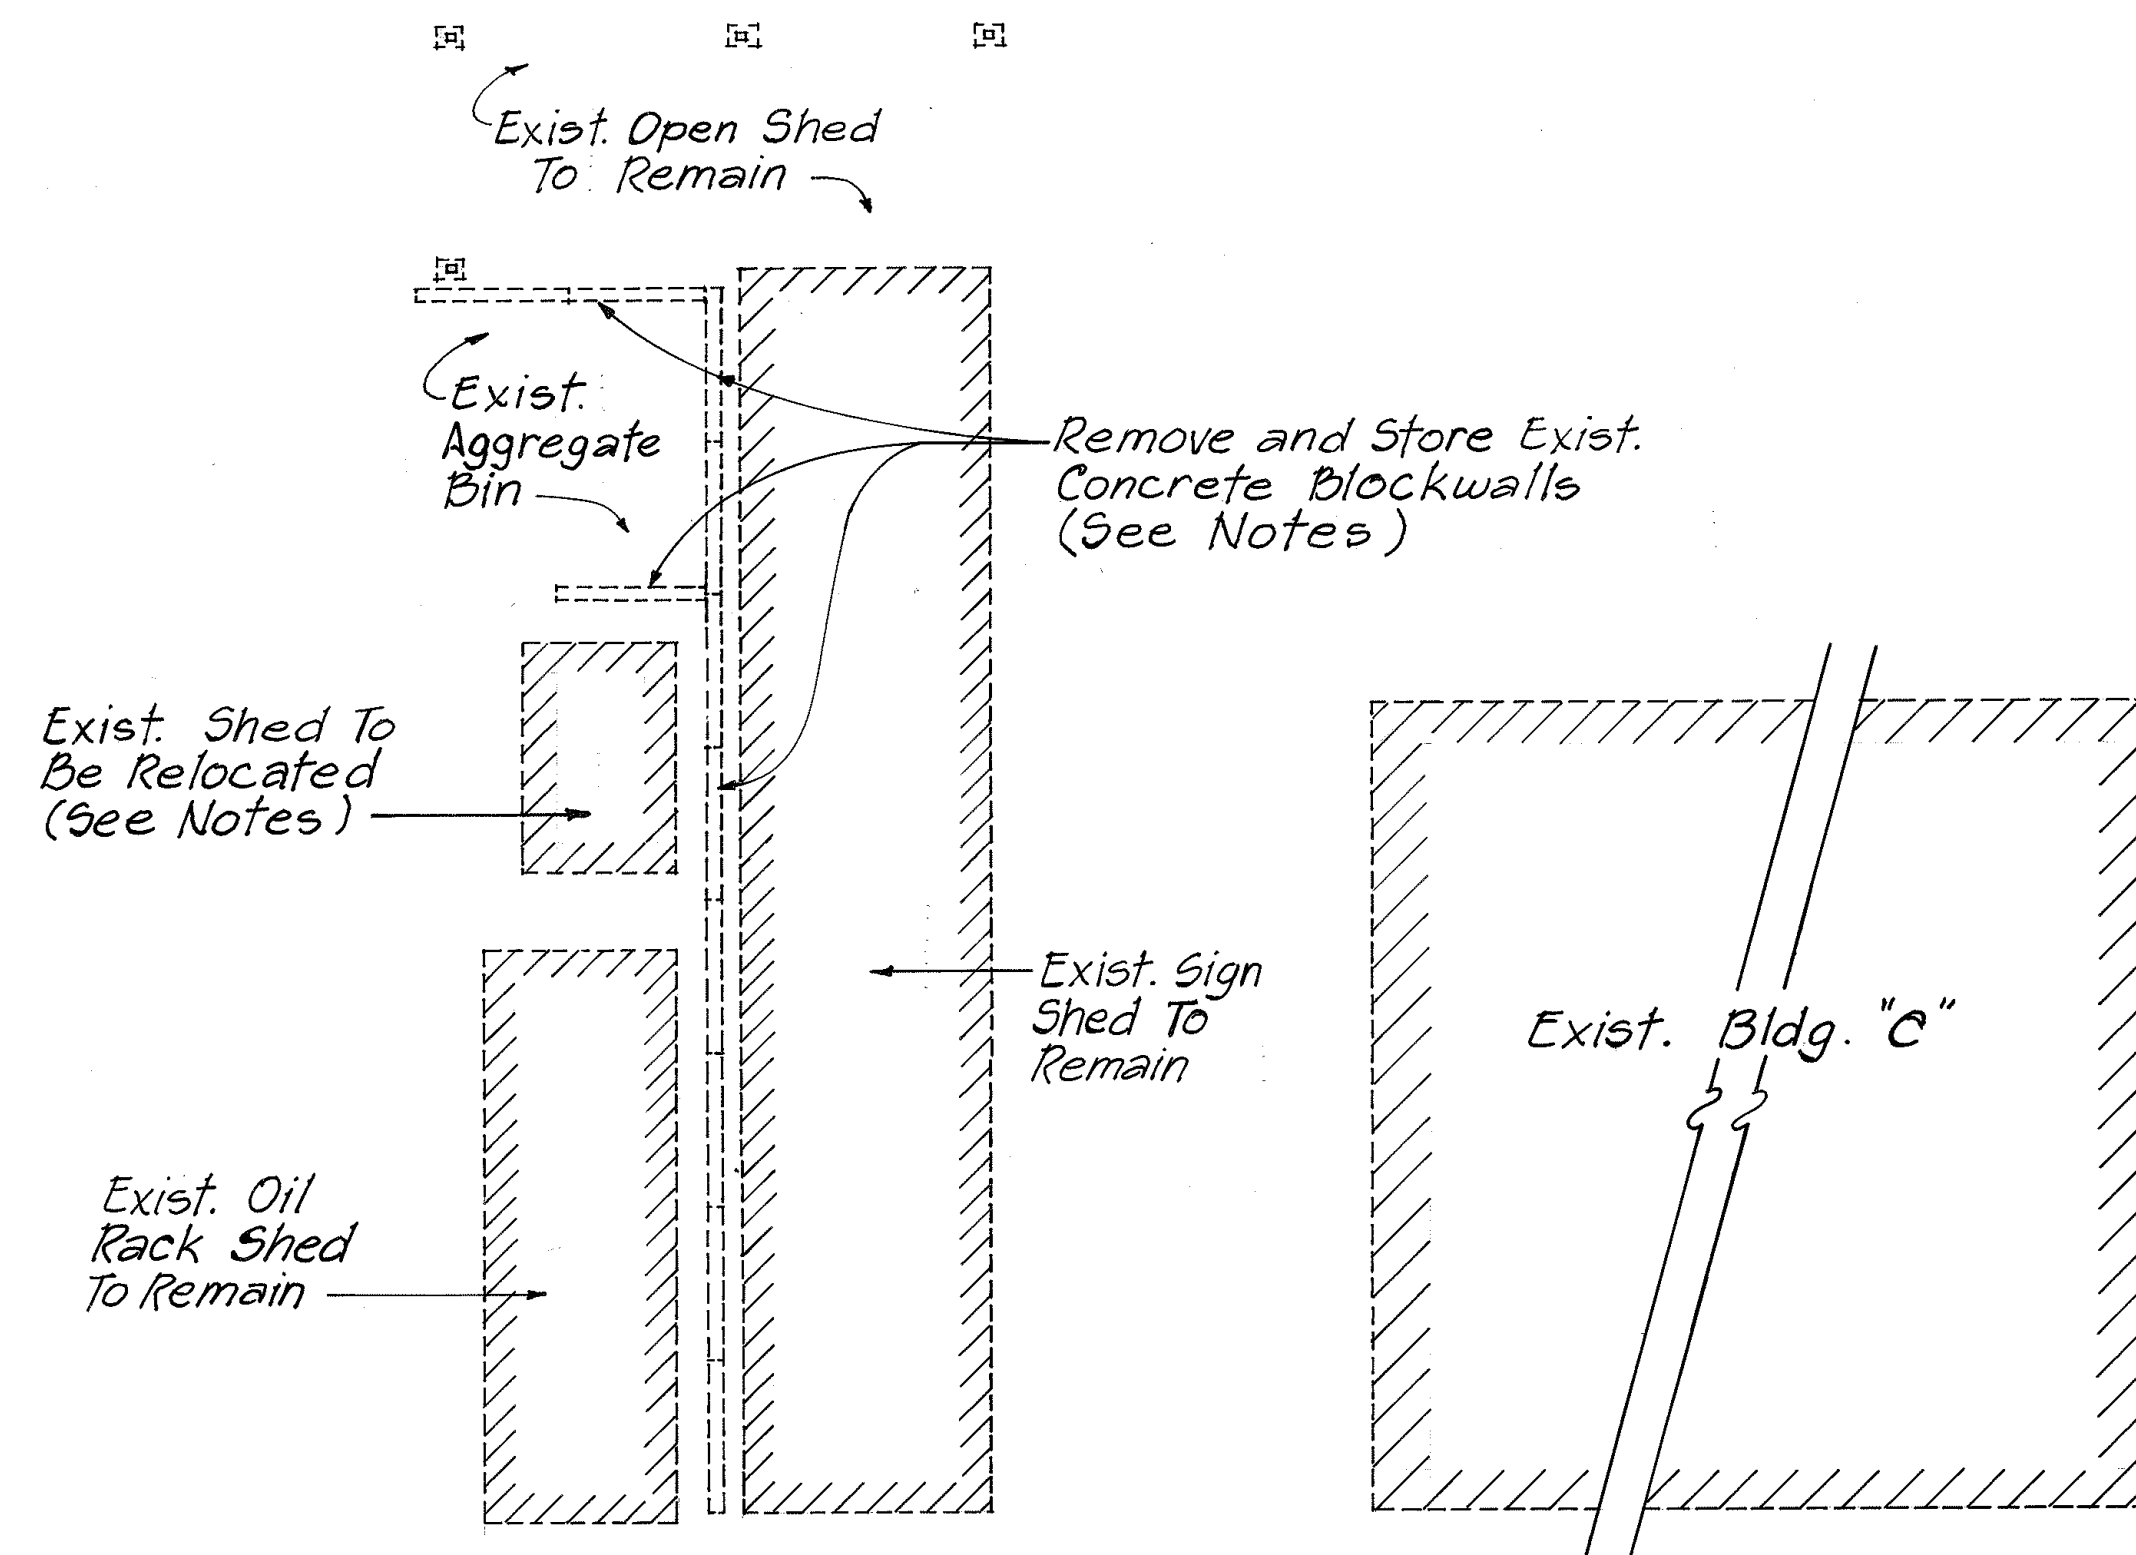


REMOVAL PLAN
Not To Scale

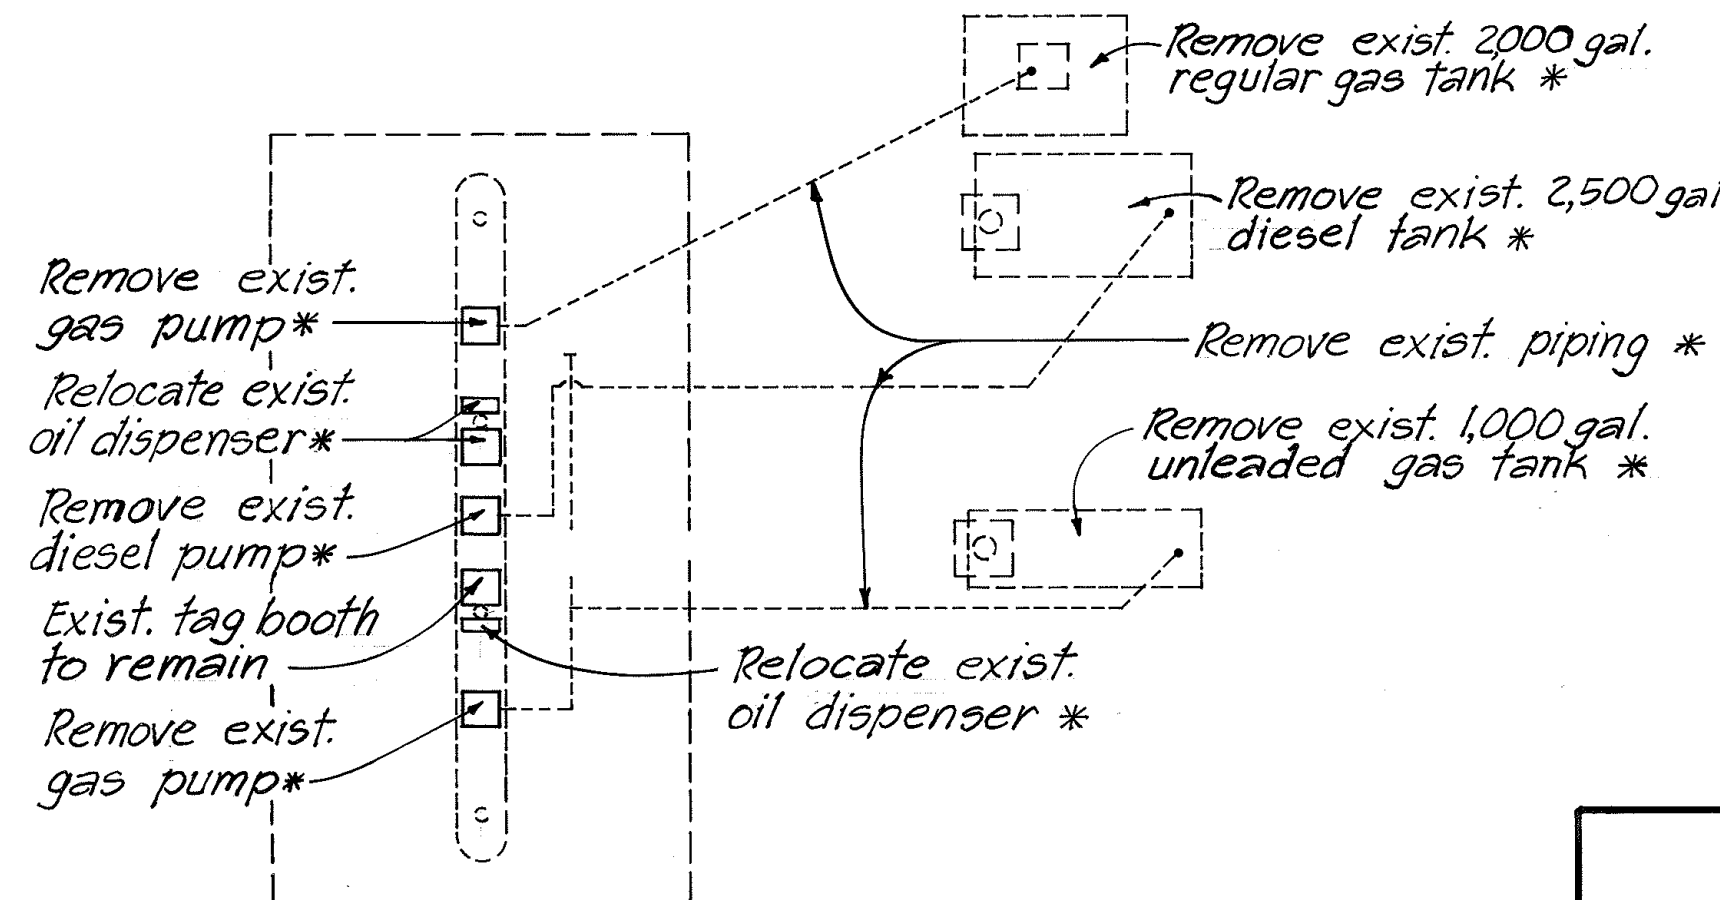


* See Notes

NOTES:


1. Remove and relocate items and equipment shown. This work shall be coordinated with the fuel dispensing system installation work to maintain constant fueling service during this project.
2. Site preparation activities shall include but not be limited to:
Remove the existing concrete block aggregate storage bin walls and store on site, at the direction of the Engineer;
Relocate existing shed on site at the direction of the Engineer.
Prepare area for the construction of a reinforced concrete slab. (See Sheet No. 7)
3. Install new aboveground fuel tanks and fuel lines prior to existing tank removals. (See Sheet No. 4)
4. Maintain fueling operations on the side of the station adjacent to the existing underground fuel tanks. Construct new fuel service installation, then switch fueling operations to the Building "C" side of the service station.
5. Empty, excavate and remove existing underground fuel tanks and associated piping. Perform all soil tests, excavations and removals according to all County, State and Federal Regulations and guidelines.
6. Remove existing diesel dispenser and air/water take-up reels and their steel pit walls. Fill diesel and air/water pits with compacted aggregate and seal with concrete cap, installed flush with the station's grades.
7. Relocate existing oil dispensers to the positions shown on Sheet No. 4

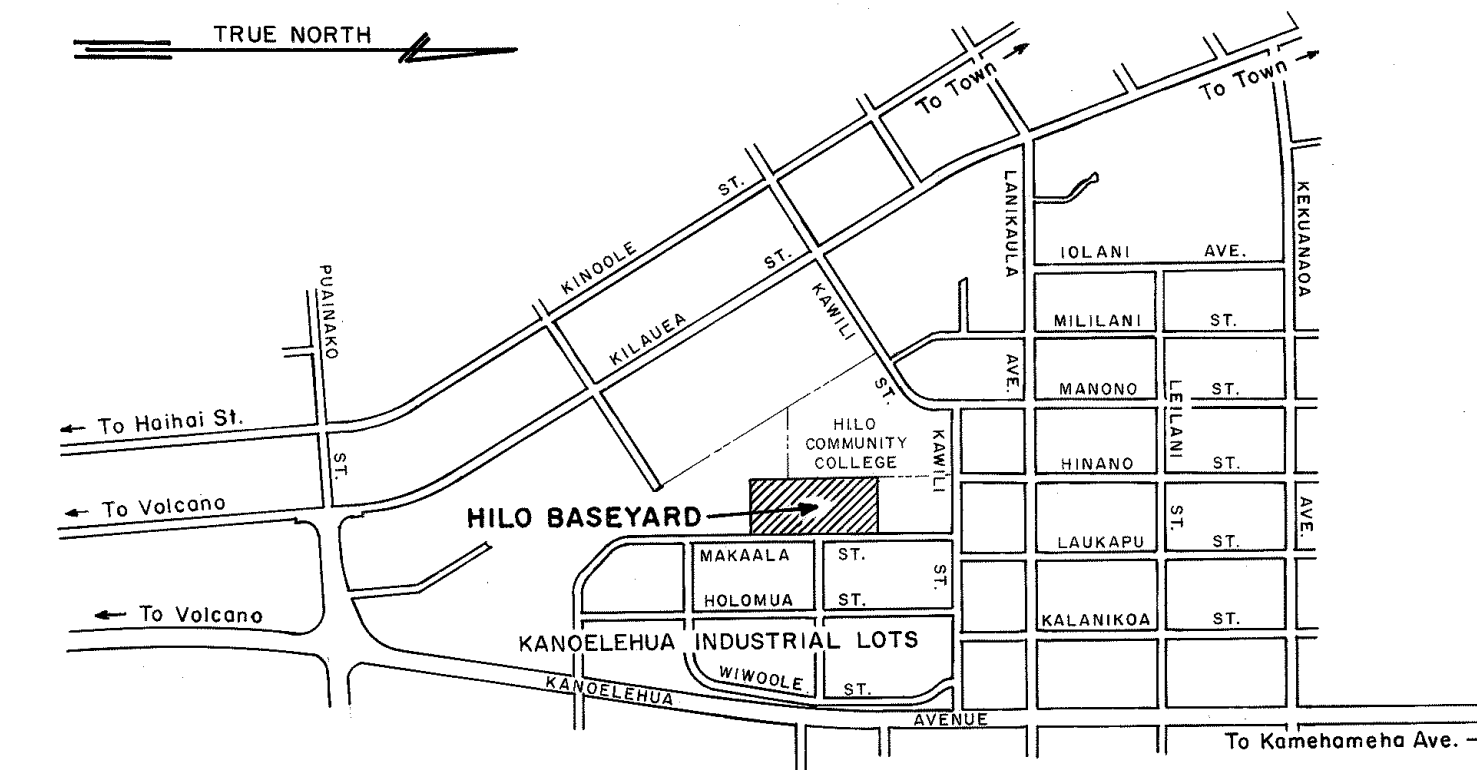

LOCATION MAP
Not To Scale

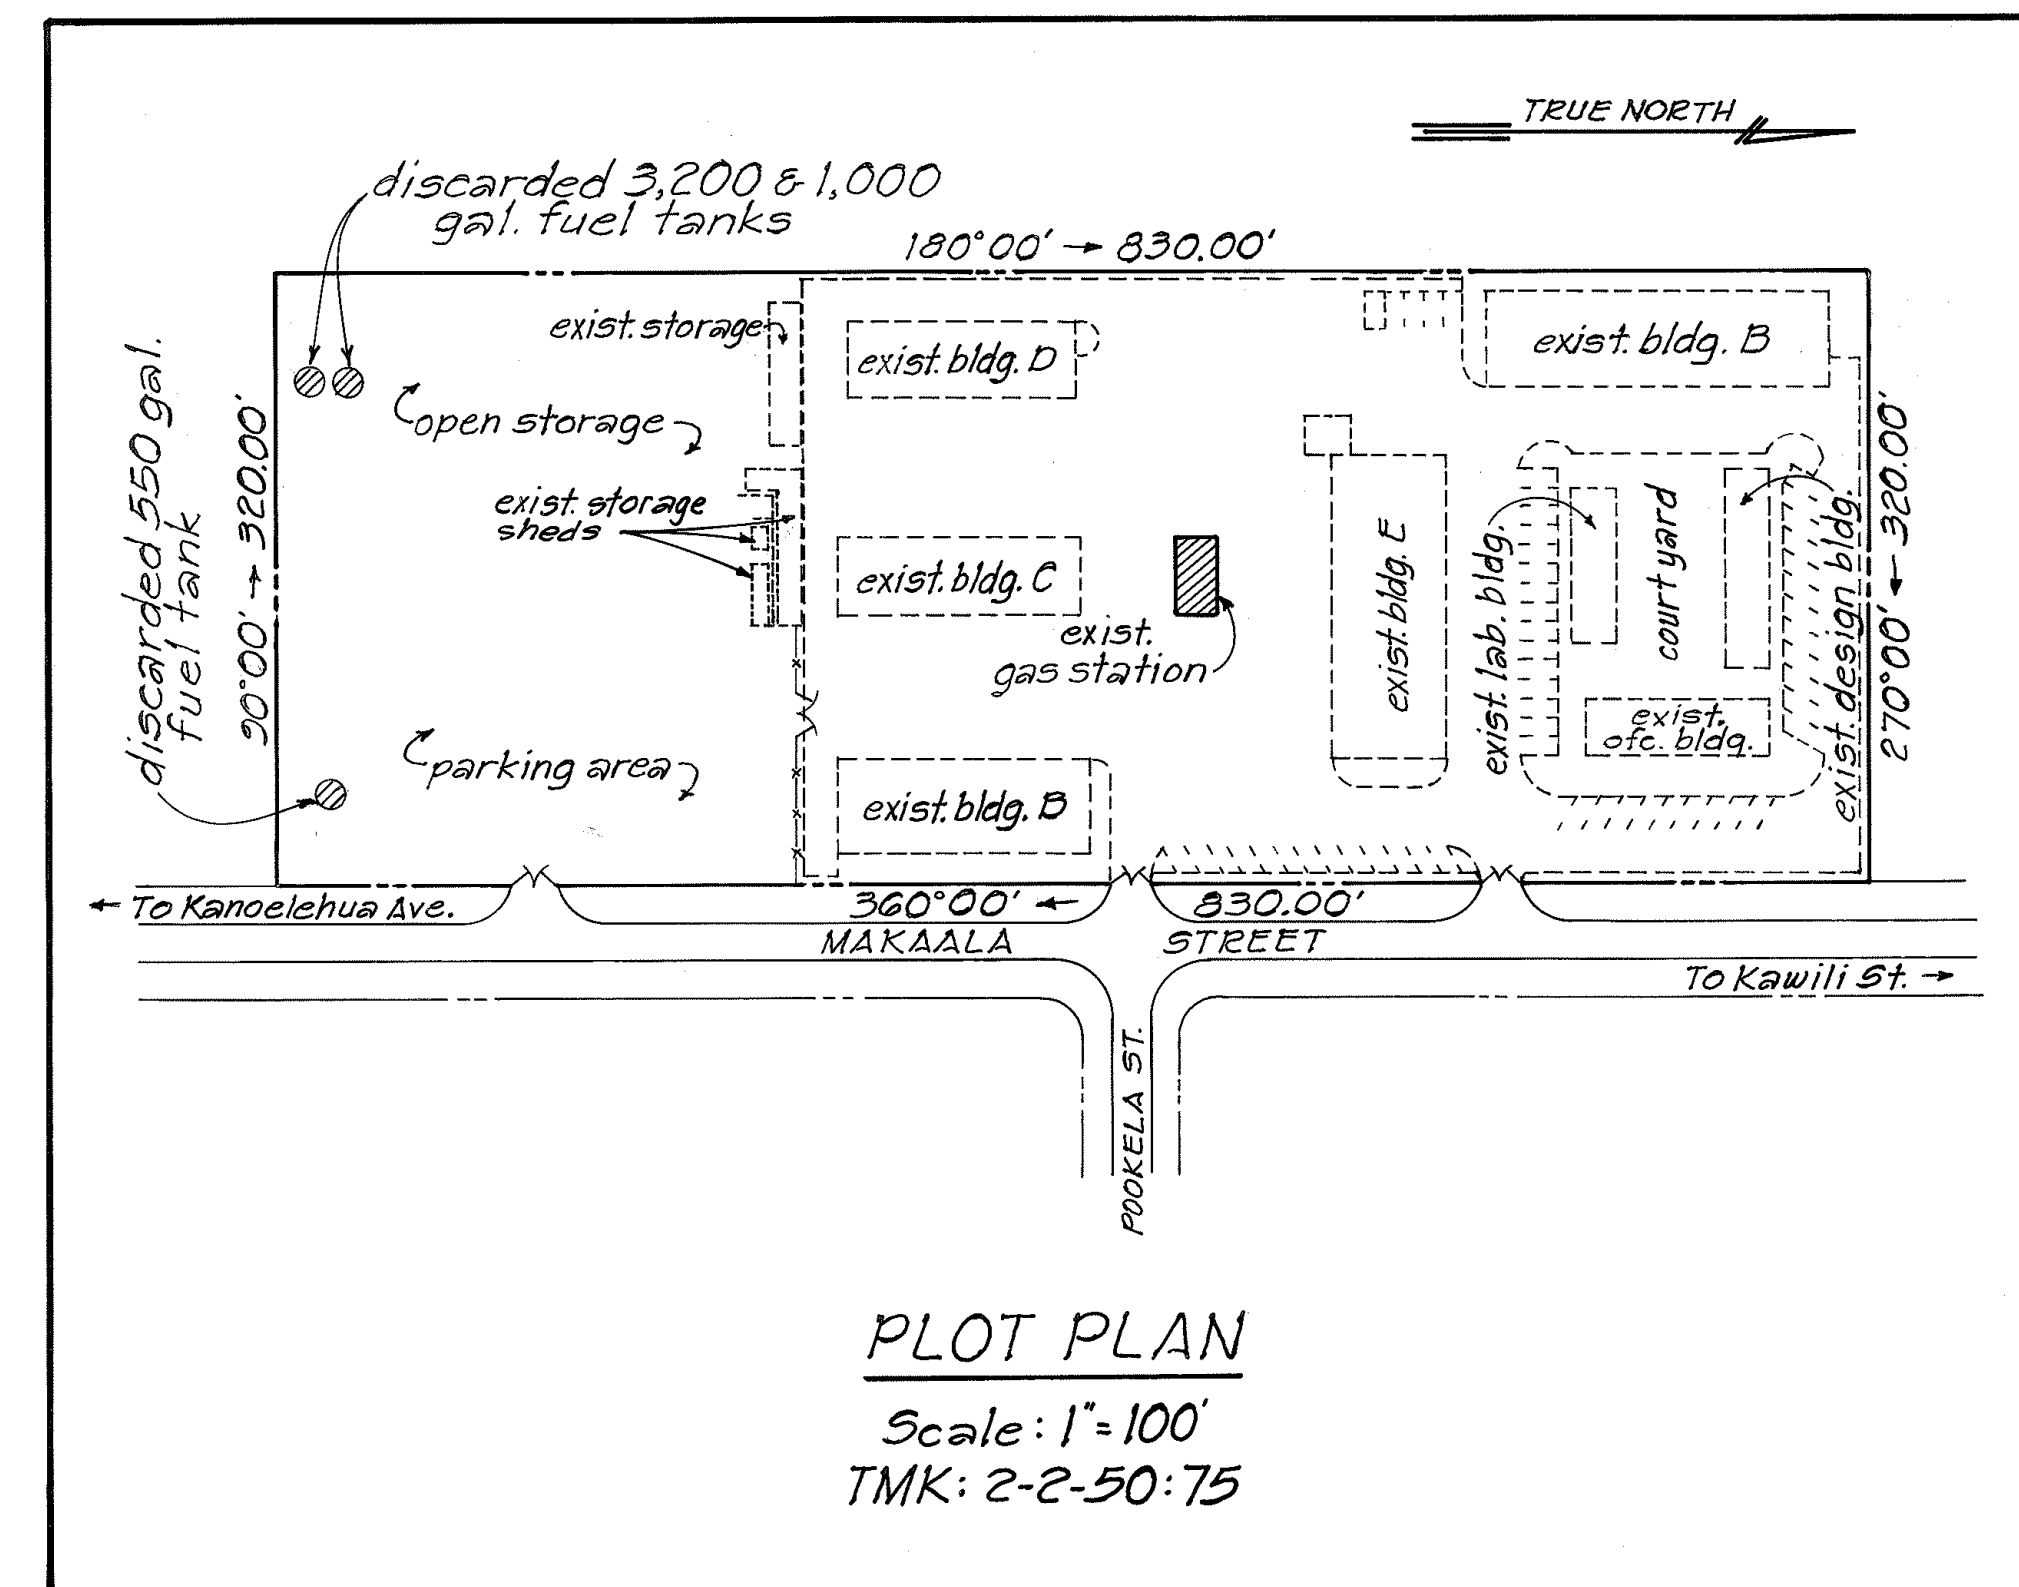

PLOT PLAN
Scale: 1" = 100'
TMK: 2-2-50:75

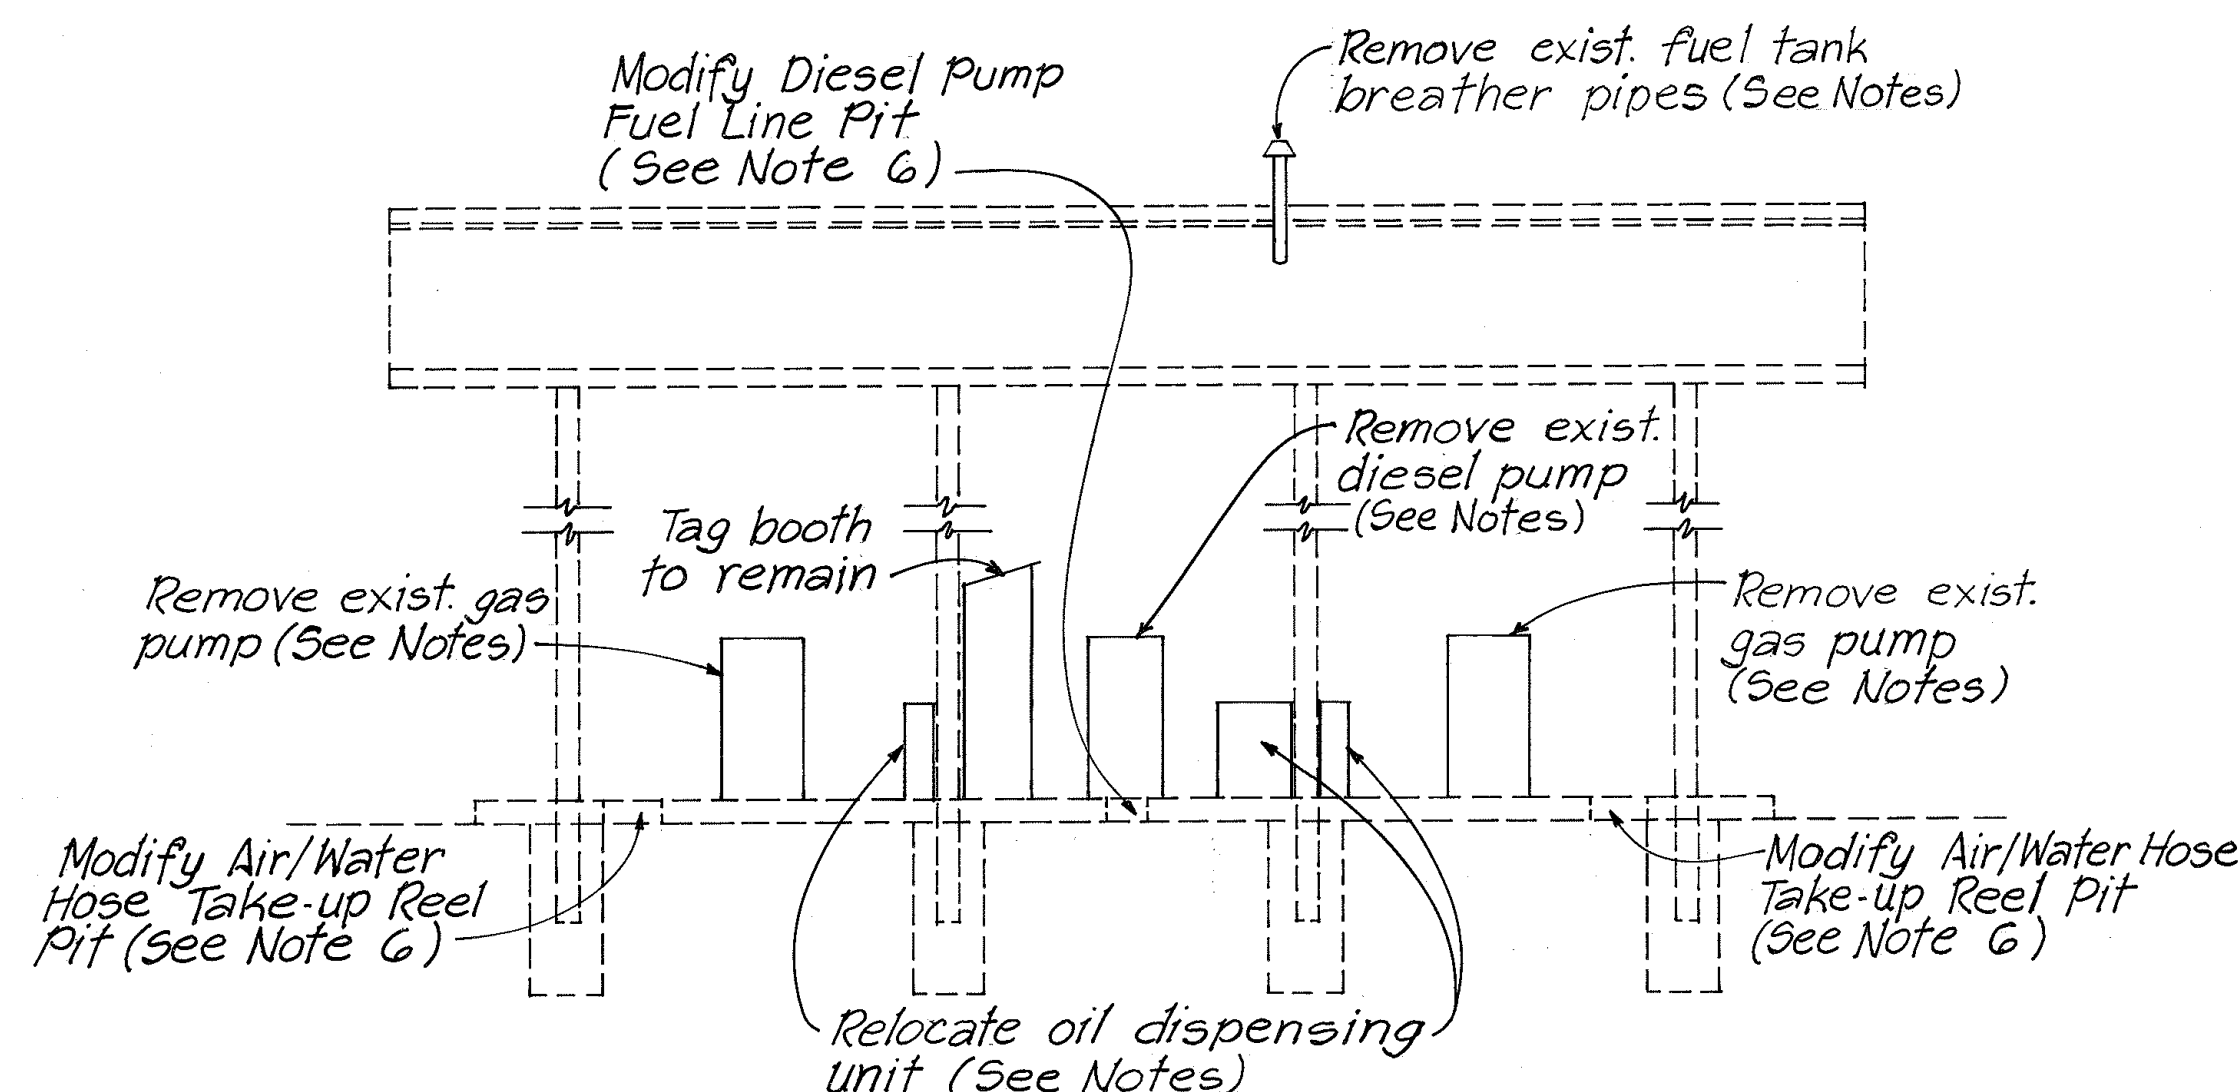

SIDE ELEVATION
VIEW TOWARDS BUILDING-C
Not To Scale

DATE	_____
SURVEY PLOTTED BY	_____
ORIGINAL PLAN	_____
DRAWN BY	_____
DESIGNED BY	_____
QUANTITIES BY	_____
CHECKED BY	_____
NOTE BOOK	_____
No.	_____

STATE OF HAWAII
DEPARTMENT OF TRANSPORTATION
HIGHWAYS DIVISION

**FUEL SYSTEM
REMOVAL PLAN**
HILO BASEYARD
PROJ. No. HWY-H-01-93M
Scale: As Noted Date: March 1993
SHEET No. 1 OF 2 SHEETS