


FED. ROAD DIST. NO.	STATE	PROJ. NO.	FISCAL YEAR	SHEET NO.	TOTAL SHEETS
HAWAII	HAW.	HWY-H-01-93M	1993	8	8

WARNING AND SAFETY SIGNS

1. "DANGER-FLAMMABLE LIQUIDS"
3"H x 1/2" stroke, red on white, on all approachable sides of tank.
2. "NO SMOKING"
3"H x 1/2" stroke, red on white, on all approachable sides of tank.
3. "STOP MOTOR"
3"H x 1/2" stroke, red on white, at dispensing ends of tank.
4. "FILLING OF UNAPPROVED PORTABLE CONTAINERS IS PROHIBITED"
1" H x 3/16" stroke, red on white, at dispensing end.
5. NFPA 704 "Identification of the fire hazards of materials."

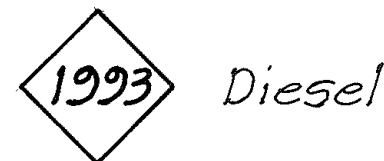


Diesel




Gasoline

On all approachable sides of tank.


6. "SIMULTANEOUS TANK FILLING AND FUEL DISPENSING IS PROHIBITED"
1" H x 3/16" stroke, red on white, next to tank fill.
7. Instructions for the safe operation of dispensing equipment at dispenser, 1/2" H x 1/8" stroke, red on white.
8. "OWNER/OPERATOR: STATE OF HAWAII, DEPARTMENT OF TRANSPORTATION, HIGHWAYS DIVISION, TEL. 933-4640"
1" H x 3/16" stroke, red on white, on tank.
9. IN CASE OF FIRE OR SPILL
 1. USE EMERGENCY PUMP SHUTOFF!
 2. REPORT THE ACCIDENTFIRE DEPARTMENT No. 961-6022
FACILITY ADDRESS 50 MAKAAALA ST.
1" H x 3/16" stroke, red on white, on or under dispenser.
10. "EMERGENCY FUEL PUMP SHUTOFF"
2" H x 1/4" stroke, red on white, over shutoff, 15' minimum to 75' maximum from dispenser. If not visible from dispenser, additional signs and arrows are rerquired.
11. Product I.D. "GASOLINE", "DIESEL" on dispenser.
1" x 3/16" stroke, red on white.
12. Standard Decal Kit if supplied with tank, may be used subject to Approval of the Engineer.
13. All proposed signs and decals shall be submitted to the Engineer for review and approval prior to installation.

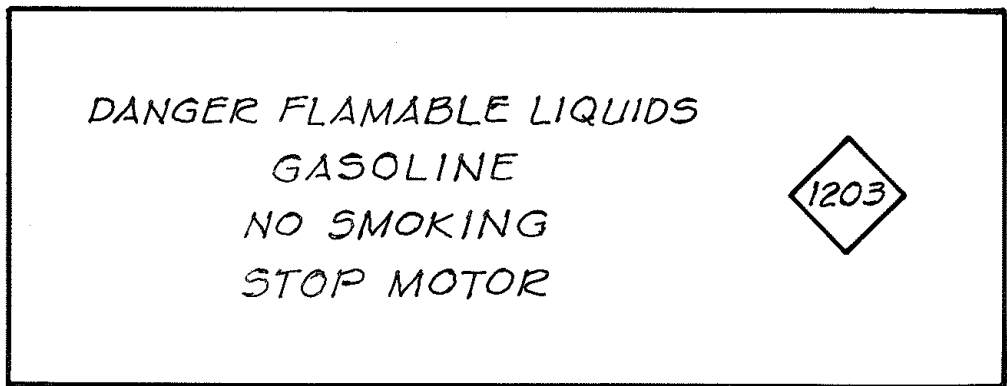


GASOLINE TANK
SIDE VIEW

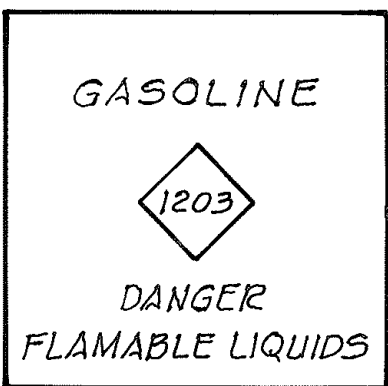

END VIEW

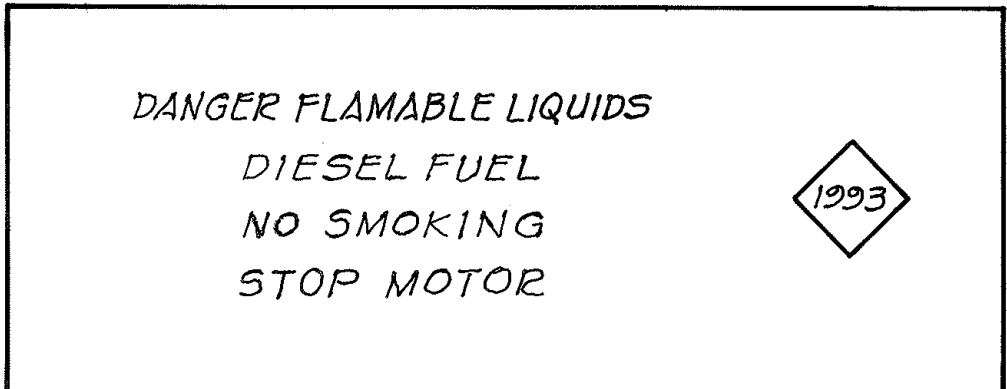

DIESEL TANK
SIDE VIEW

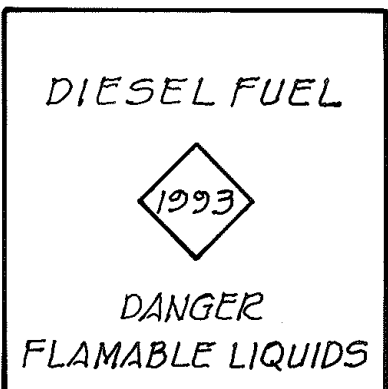

END VIEW

SIGN INSTALLATION
Not to Scale

STATE OF HAWAII DEPARTMENT OF TRANSPORTATION HIGHWAYS DIVISION				
GAS AND OIL USE				
DATE				
No. 34400 AGENCY ISSUED TO:				
Subdiv.	Charge Code	Work Order	Function	License No.
CODE	DESCRIPTION	QTY	UNIT	
12	DIESEL FUEL		GAL	
17	UNLEADED		GAL	
Your Delivery No.		GALLON READING - FINISH		10ths
Previous Delivery No.		GALLON READING - FINISH		
21	ENGINE OIL SAE 30		QT	
21	ENGINE OIL SAE 20		QT	
22	DIESEL OIL		QT	
51	GEAR LUBE		LB	
53	HYDRAULIC OIL		QT	
Received By				

FUEL TICKET
HILO AND WAIMEA BASEYARD

NOTE:
Ticketing Equipment on new installations to use existing fuel ticket as shown.

STATE OF HAWAII
DEPARTMENT OF TRANSPORTATION
HIGHWAYS DIVISION

SAFETY AND WARNING SIGNS
HILO AND WAIMEA BASEYARD
PROJ. No. HWY-H-01-93M

Scale: As Noted Date: March 1993

SHEET NO. 2 OF 2 SHEETS