


FED. ROAD DIST. NO.	STATE	PROJ. NO.	FISCAL YEAR	SHEET NO.	TOTAL SHEETS
HAWAII	HAW.	HWY-H-04-97M	1997	6	6

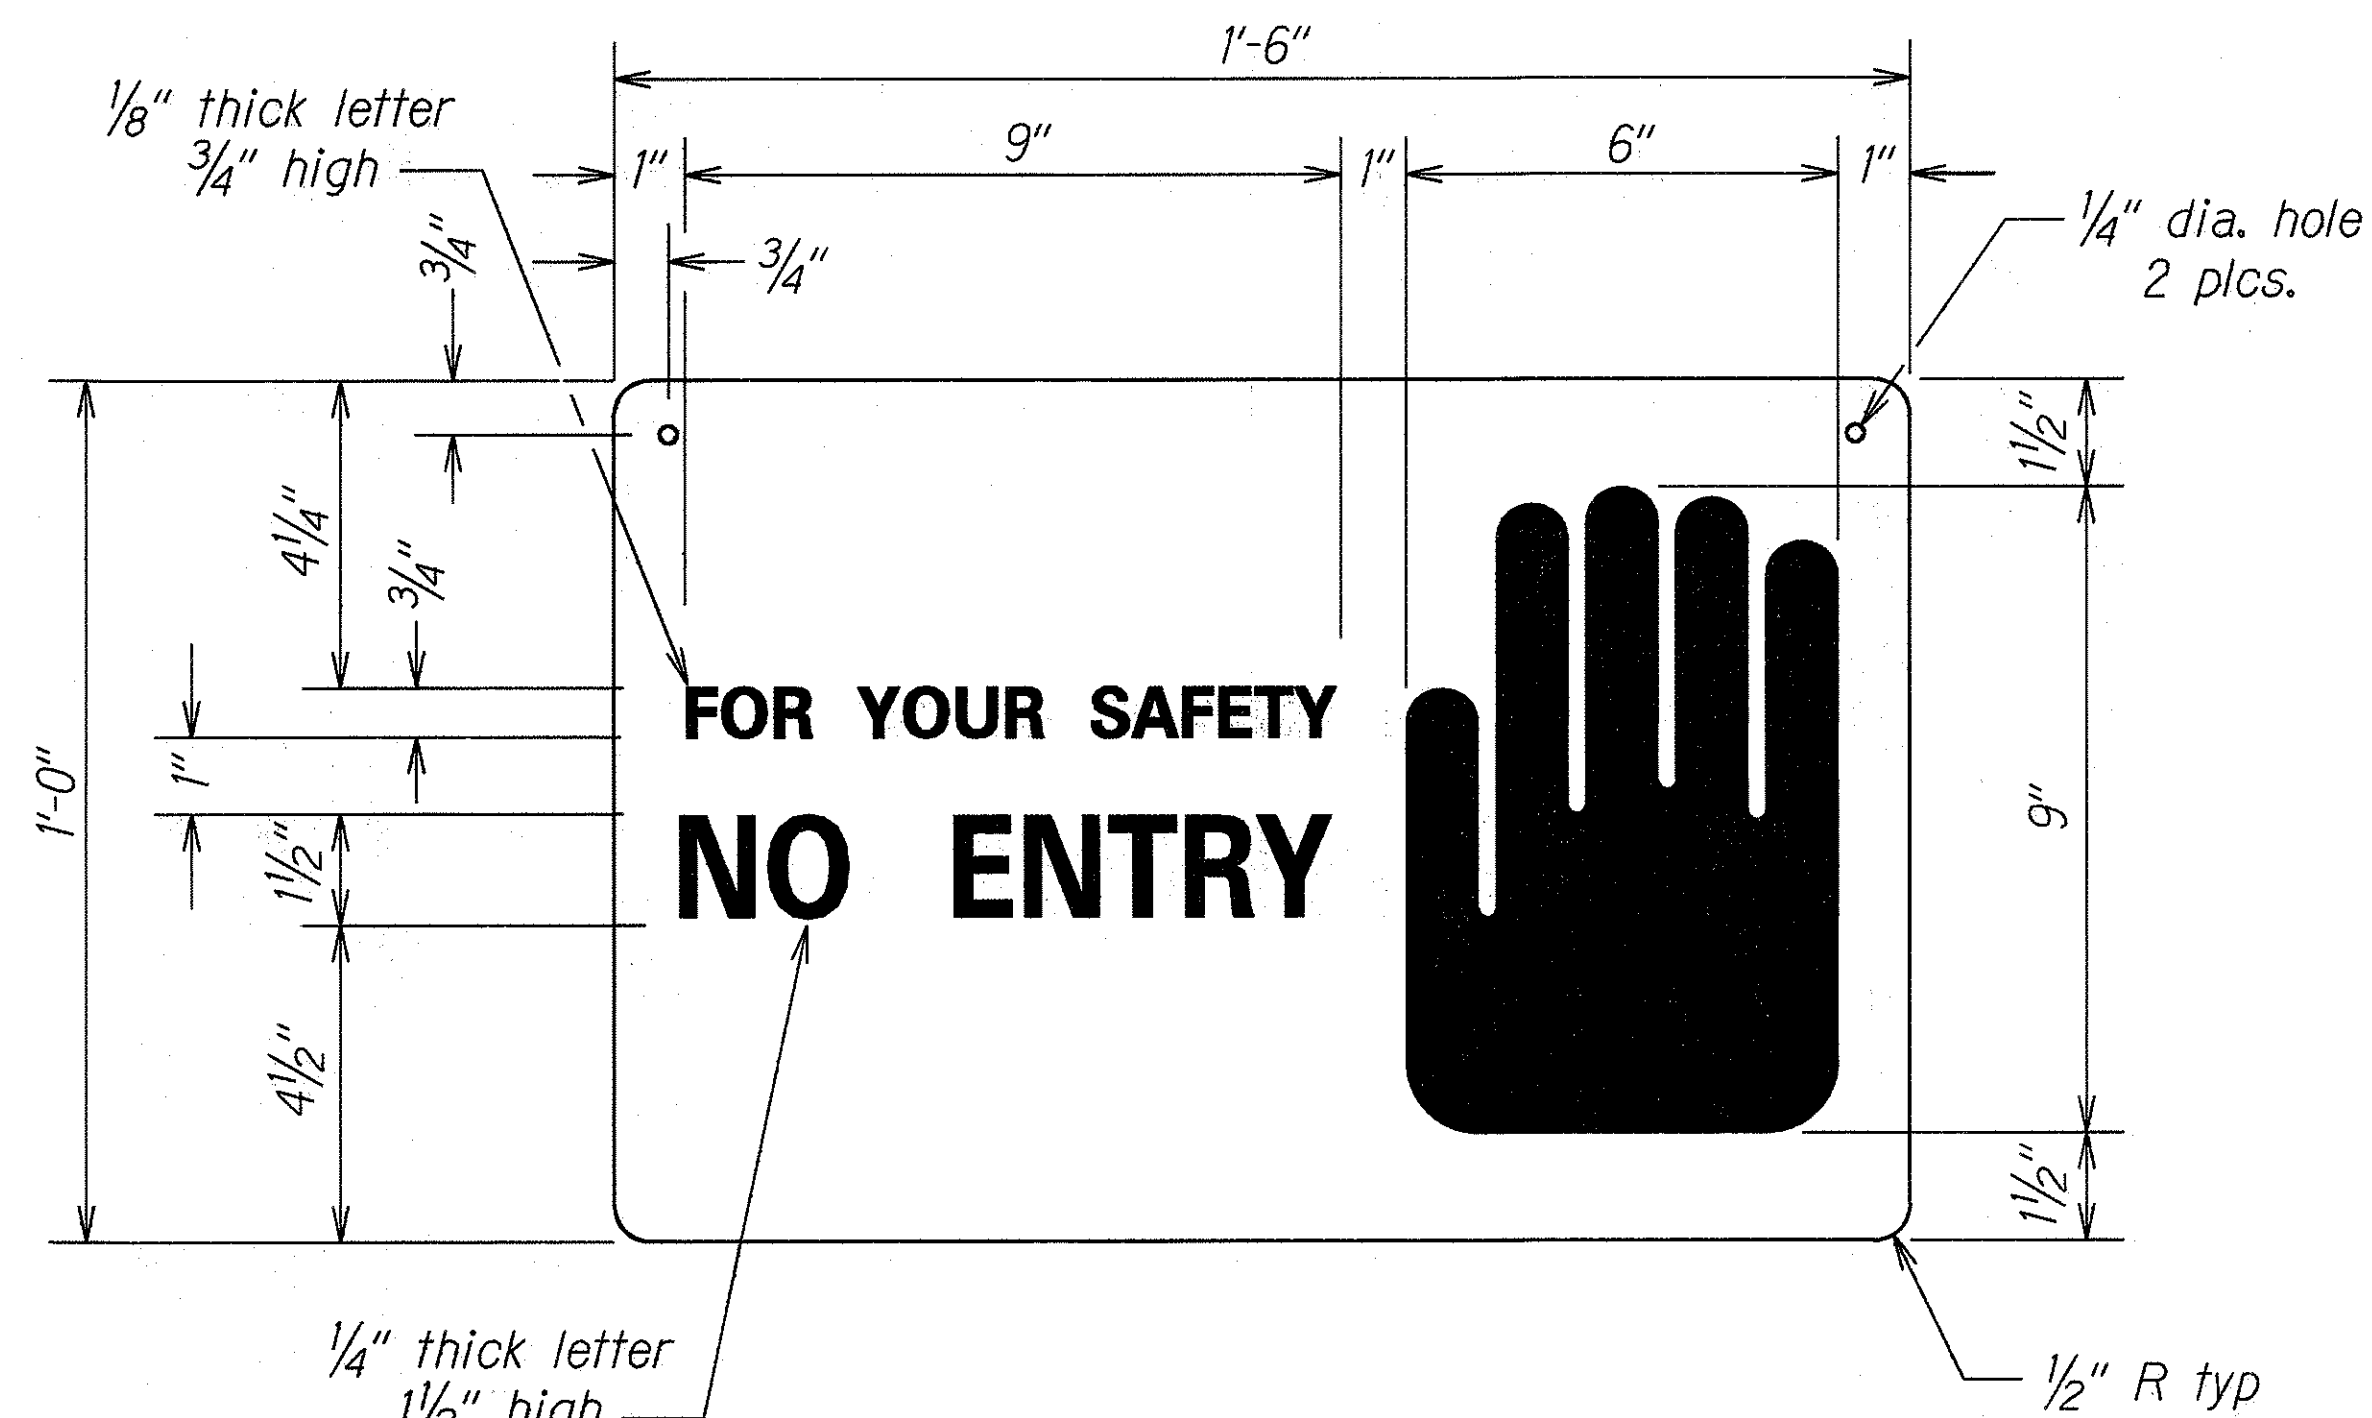


EXAMPLE WARNING  
SIGN DETAIL  
Scale: Not to Scale

ESTIMATED REPAINT AREAS (sq. ft.)					
BUILDING	INTERIOR		EXTERIOR		COMMENTS
	WALLS	CEILING *	WALLS	DECK	
Administration	7,300	1,600	2,600	450	Includes Front Entrance Area and Lanai
Laboratory	4,800	2,000	2,300	0	
Design	3,900	1,000	2,900	800	Includes Walkway/Lanai
TOTALS	16,000	4,600	7,800	1,250	

\* Acoustic tile ceiling previously tested and found negative for lead-containing paint.

ESTIMATED ROOF AREAS (sq. ft.)		
BUILDING	AREA	COMMENTS
Administration	4,900	Includes Front Entrance Area
Laboratory	3,400	Includes Covered Walkway to Administration
Design	3,900	Includes Covered Lanai and Walkway to Administration
TOTALS	12,200	

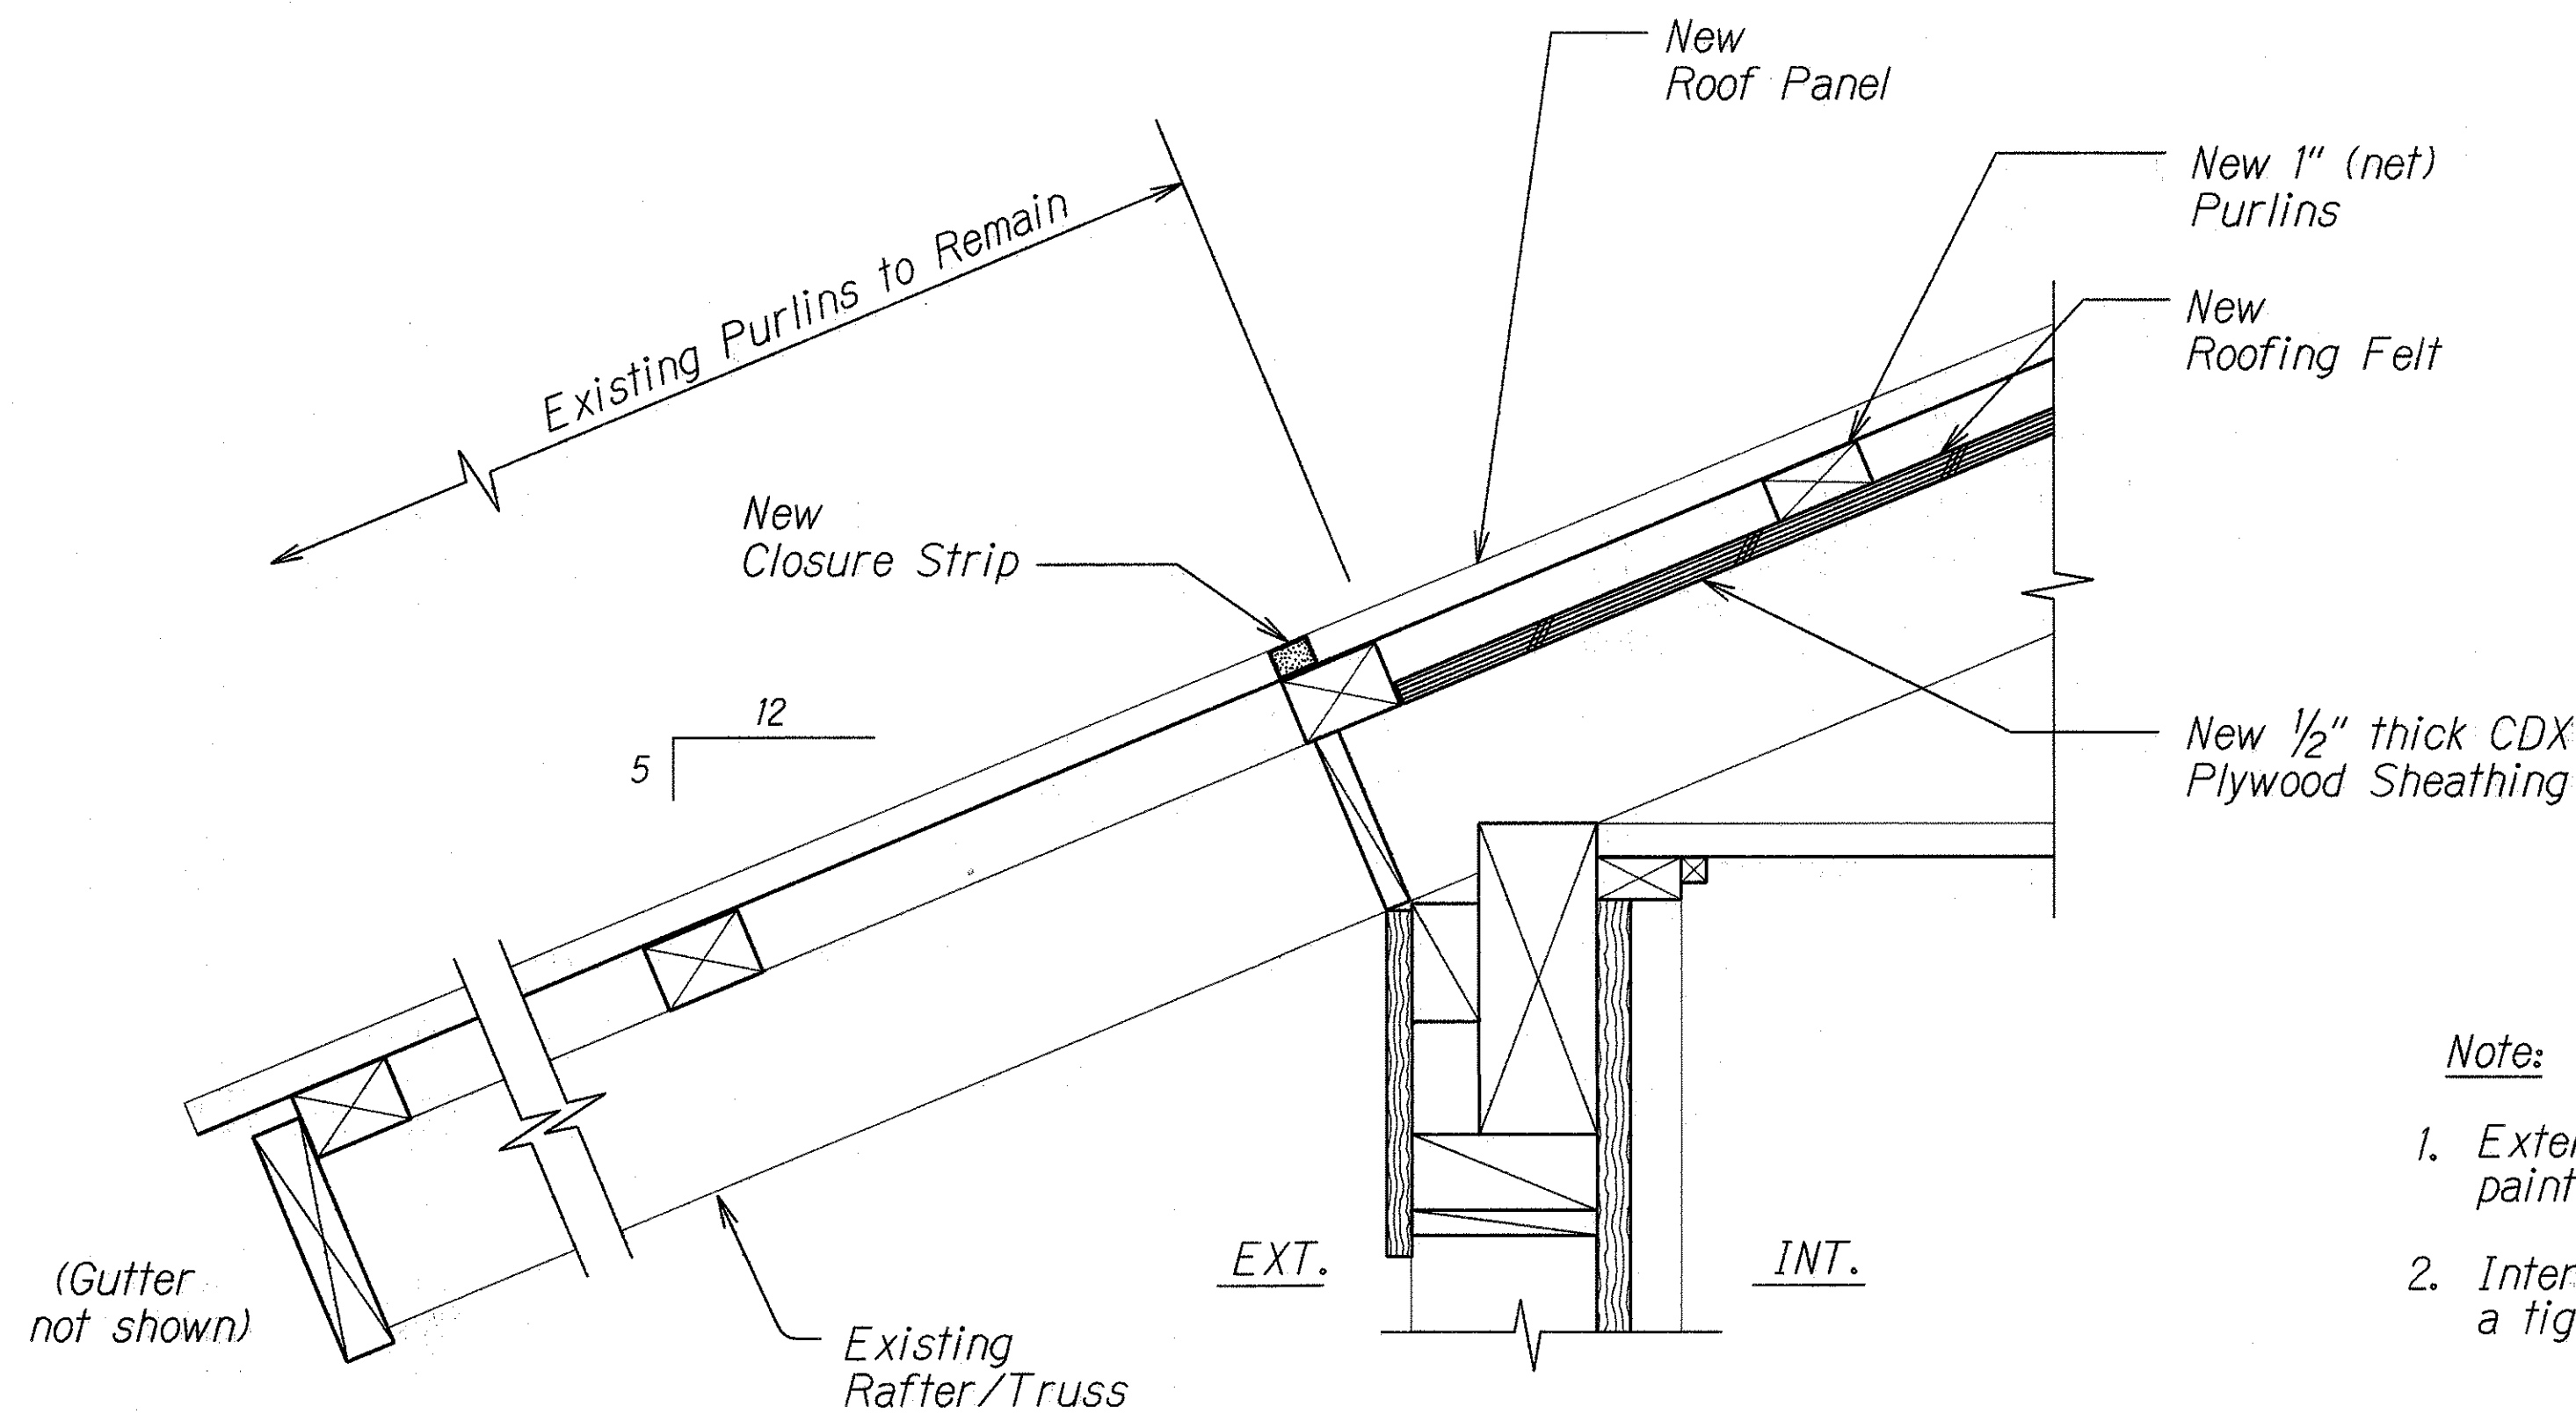

ROOF INSTALLATION  
Scale: Not to Scale

- Note:
- Exterior repaint areas shall have 100% of lead-containing paint removed from existing surfaces, down to bare substrate.
  - Interior repaint areas shall have existing surfaces prepared to a tight, firm surface.

STATE OF HAWAII  
DEPARTMENT OF TRANSPORTATION  
HIGHWAYS DIVISION

### SCHEDULES AND DETAILS

#### HILO BASEYARD

#### REROOF AND REPAINT OFFICE BUILDINGS

#### PROJECT NO. HWY-H-04-97M

Scale: None
Date: May, 1997

SHEET No. 1 OF 1 SHEETS

ORIGINAL PLAN	SURVEY PLOTTED BY	DATE
TRACED BY		
NOTE BOOK		
QUANTITIES BY		
CHECKED BY		