


FED. ROAD DIST. NO.	STATE	PROJ. NO.	FISCAL YEAR	SHEET NO.	TOTAL SHEETS
HAWAII	HAW.	HWY-H-03-98	1998	5	6

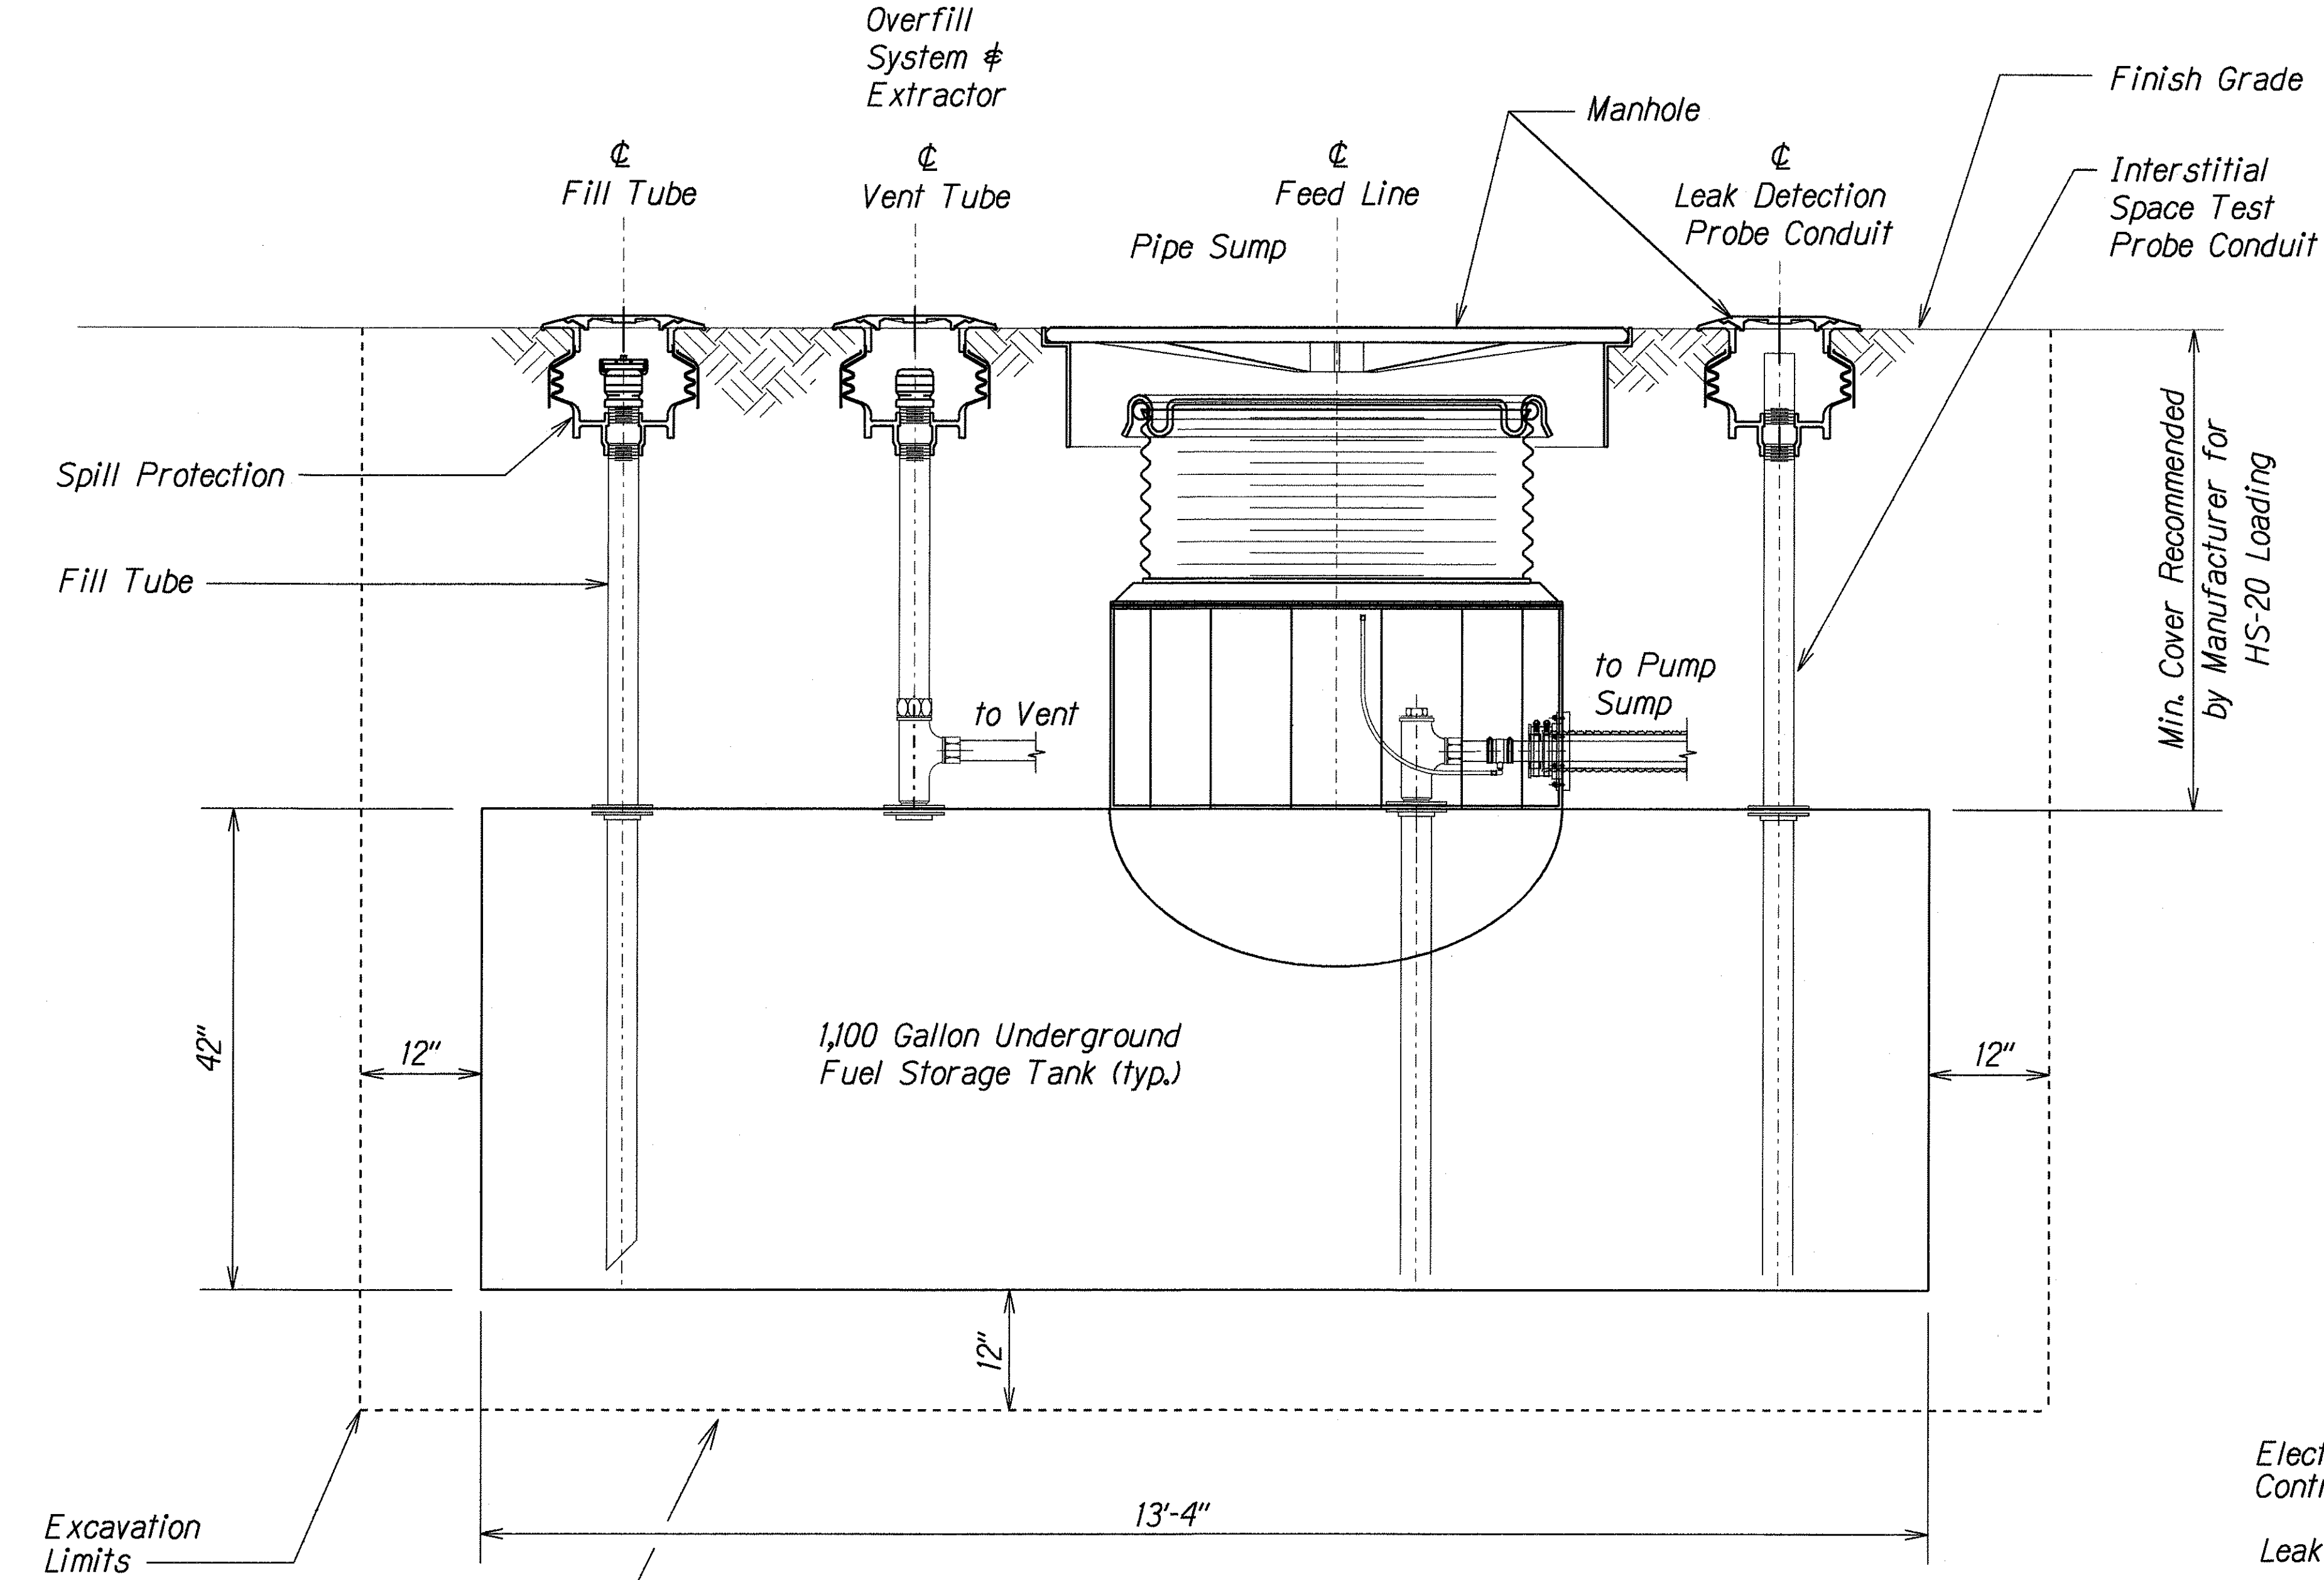


FUEL TANK INSTALLATION DETAIL
Scale: None


Bedding Material depth determined by manufacturer

NOTES :

1. Orientation & location of these Details are as found on Plan Sheet No. 4.
2. Spill Protection Manhole to use push down type drain.
3. Pipe Sump to include a Sump Leak Probe.
4. For Installation and Removal Notes, see Plan Sheet No. 6.

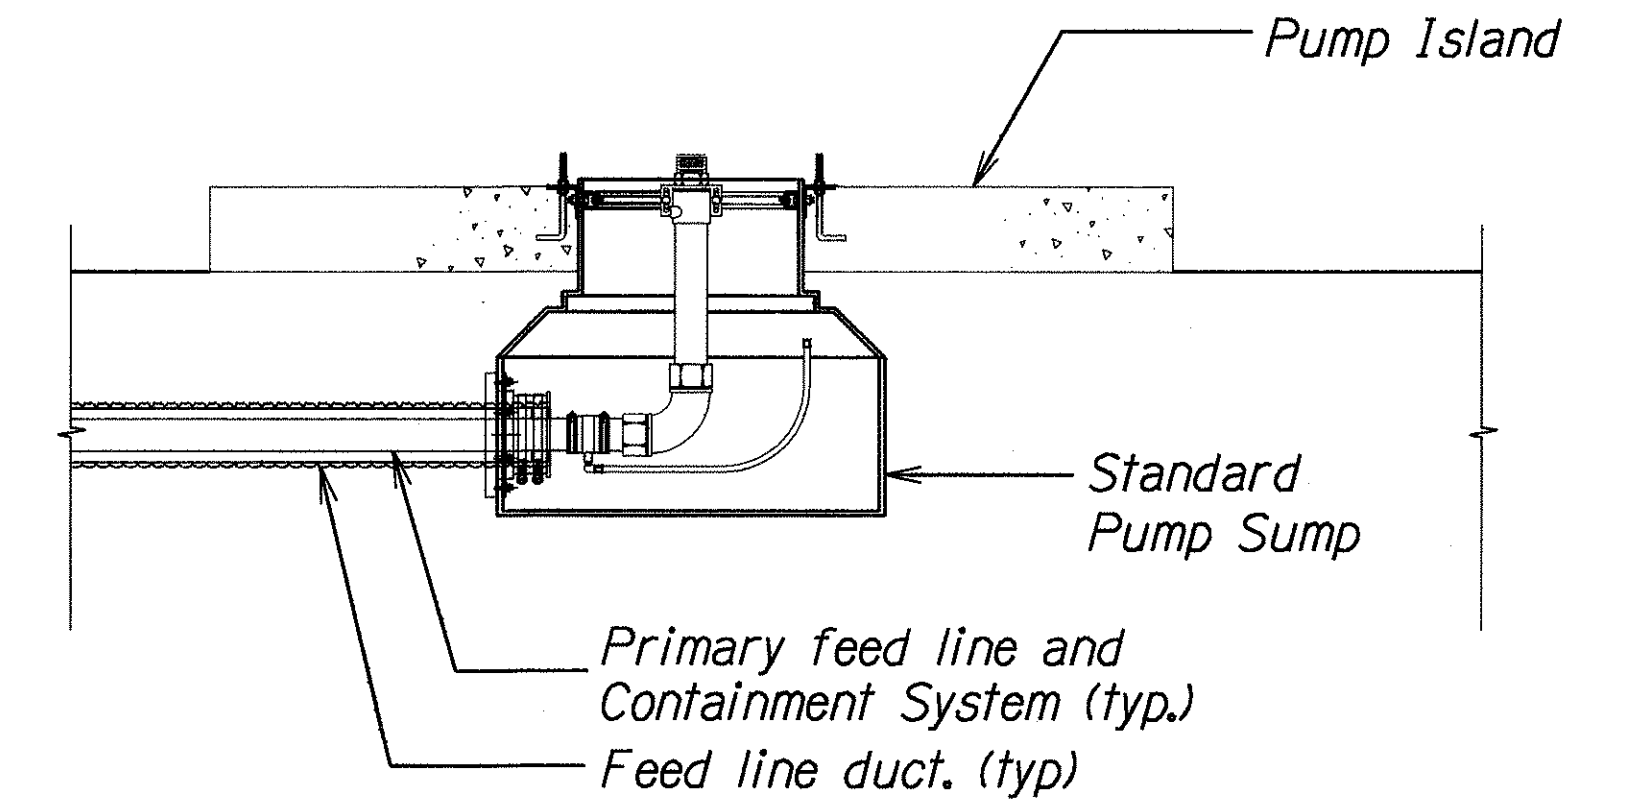

PUMP SUMP DETAIL
Scale: None

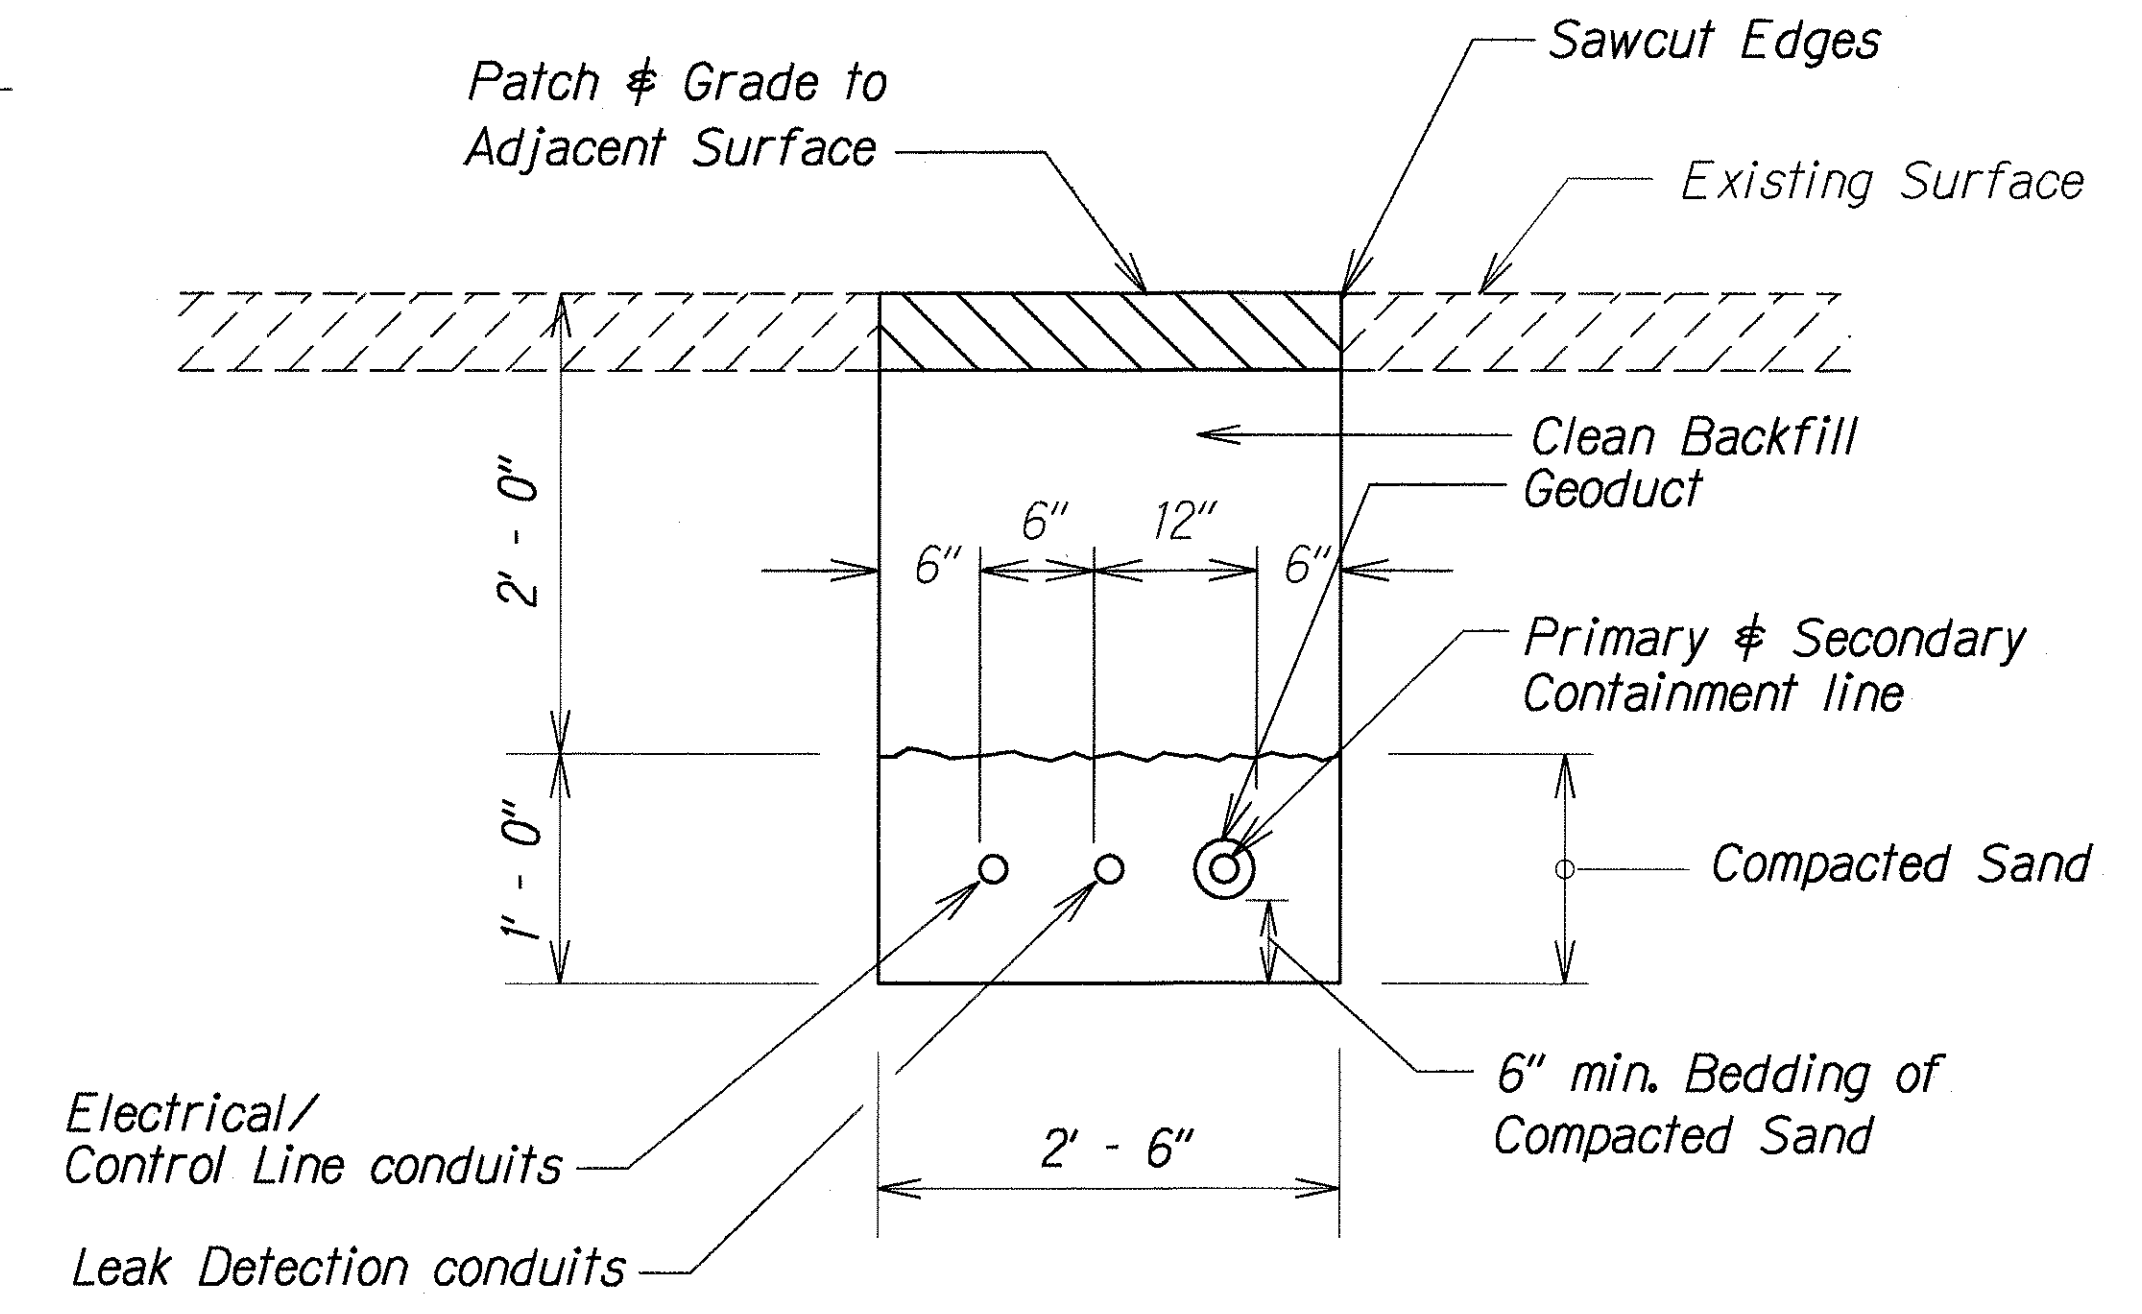

SECTION A-A
TYPICAL FUEL/ ELECTRICAL/ CONTROL LINE TRENCH DETAILS
Not to Scale

TRENCH NOTES :

1. Trench to be Excavated with Sawcutting of Existing Surface.
2. Trench to be Backfilled in 6" Lifts compacted to 95% Maximum Density.

ORIGINAL PLAN	SURVEY PLOTTED BY	DATE
	DRAWN BY	
	DESIGNED BY	
	CHECKED BY	
	NOTED BY	
	5/10/98	
	Ns	dgn

STATE OF HAWAII
DEPARTMENT OF TRANSPORTATION
HIGHWAYS DIVISION

TYPICAL DETAILS

**SOUTH KONA BASEYARD
FUEL STORAGE SYSTEM
HAWAII**

Scale: None Date: Jan. 1998

SHEET No. 1 OF 1 SHEETS