

1 PHASE 1
G-103 SCALE: NTS


DESCRIPTION OF WORK:
DEMOLITION OF EXISTING APRON,
CONSTRUCT APRON IMPROVEMENTS,
PAVEMENT MARKINGS

WORK HOURS:
2230-0630, MONDAY - FRIDAY

DURATION:
45 CALENDAR DAYS - CONTINUOUS CLOSURE

PHASING NOTES:
1. PRIOR TO ENTERING THE AOA,
CONTRACTOR SHALL CONTACT AIRPORT
OPERATIONS.
2. CONTRACTOR SHALL REMAIN OUTSIDE
THE AIRCRAFT MOVEMENT AREA AT ALL
TIMES DURING CONSTRUCTION AND
HAULING.
3. CONTRACTOR SHALL WORK WITHIN THE
BARRICADED AREA AS SHOWN.
4. FOLLOWING COMPLETION OF THE
TEMPORARY PAVEMENT MARKING,
CONTRACTOR SHALL REMOVE
BARRICADES AND REOPEN THE AREA TO
AIRCRAFT TRAFFIC. SEE PAVEMENT
MARKING PLAN AND DETAILS.
5. CONTRACTOR SHALL COORDINATE WITH
AIRPORT OPERATIONS TO SCHEDULE
ADDITIONAL CLOSURE FOR FINAL
MARKINGS.

OPERATIONAL IMPACTS
1. PARKING SPOT 8 CLOSED.
2. NO RON PARKING IN SPOT 9.

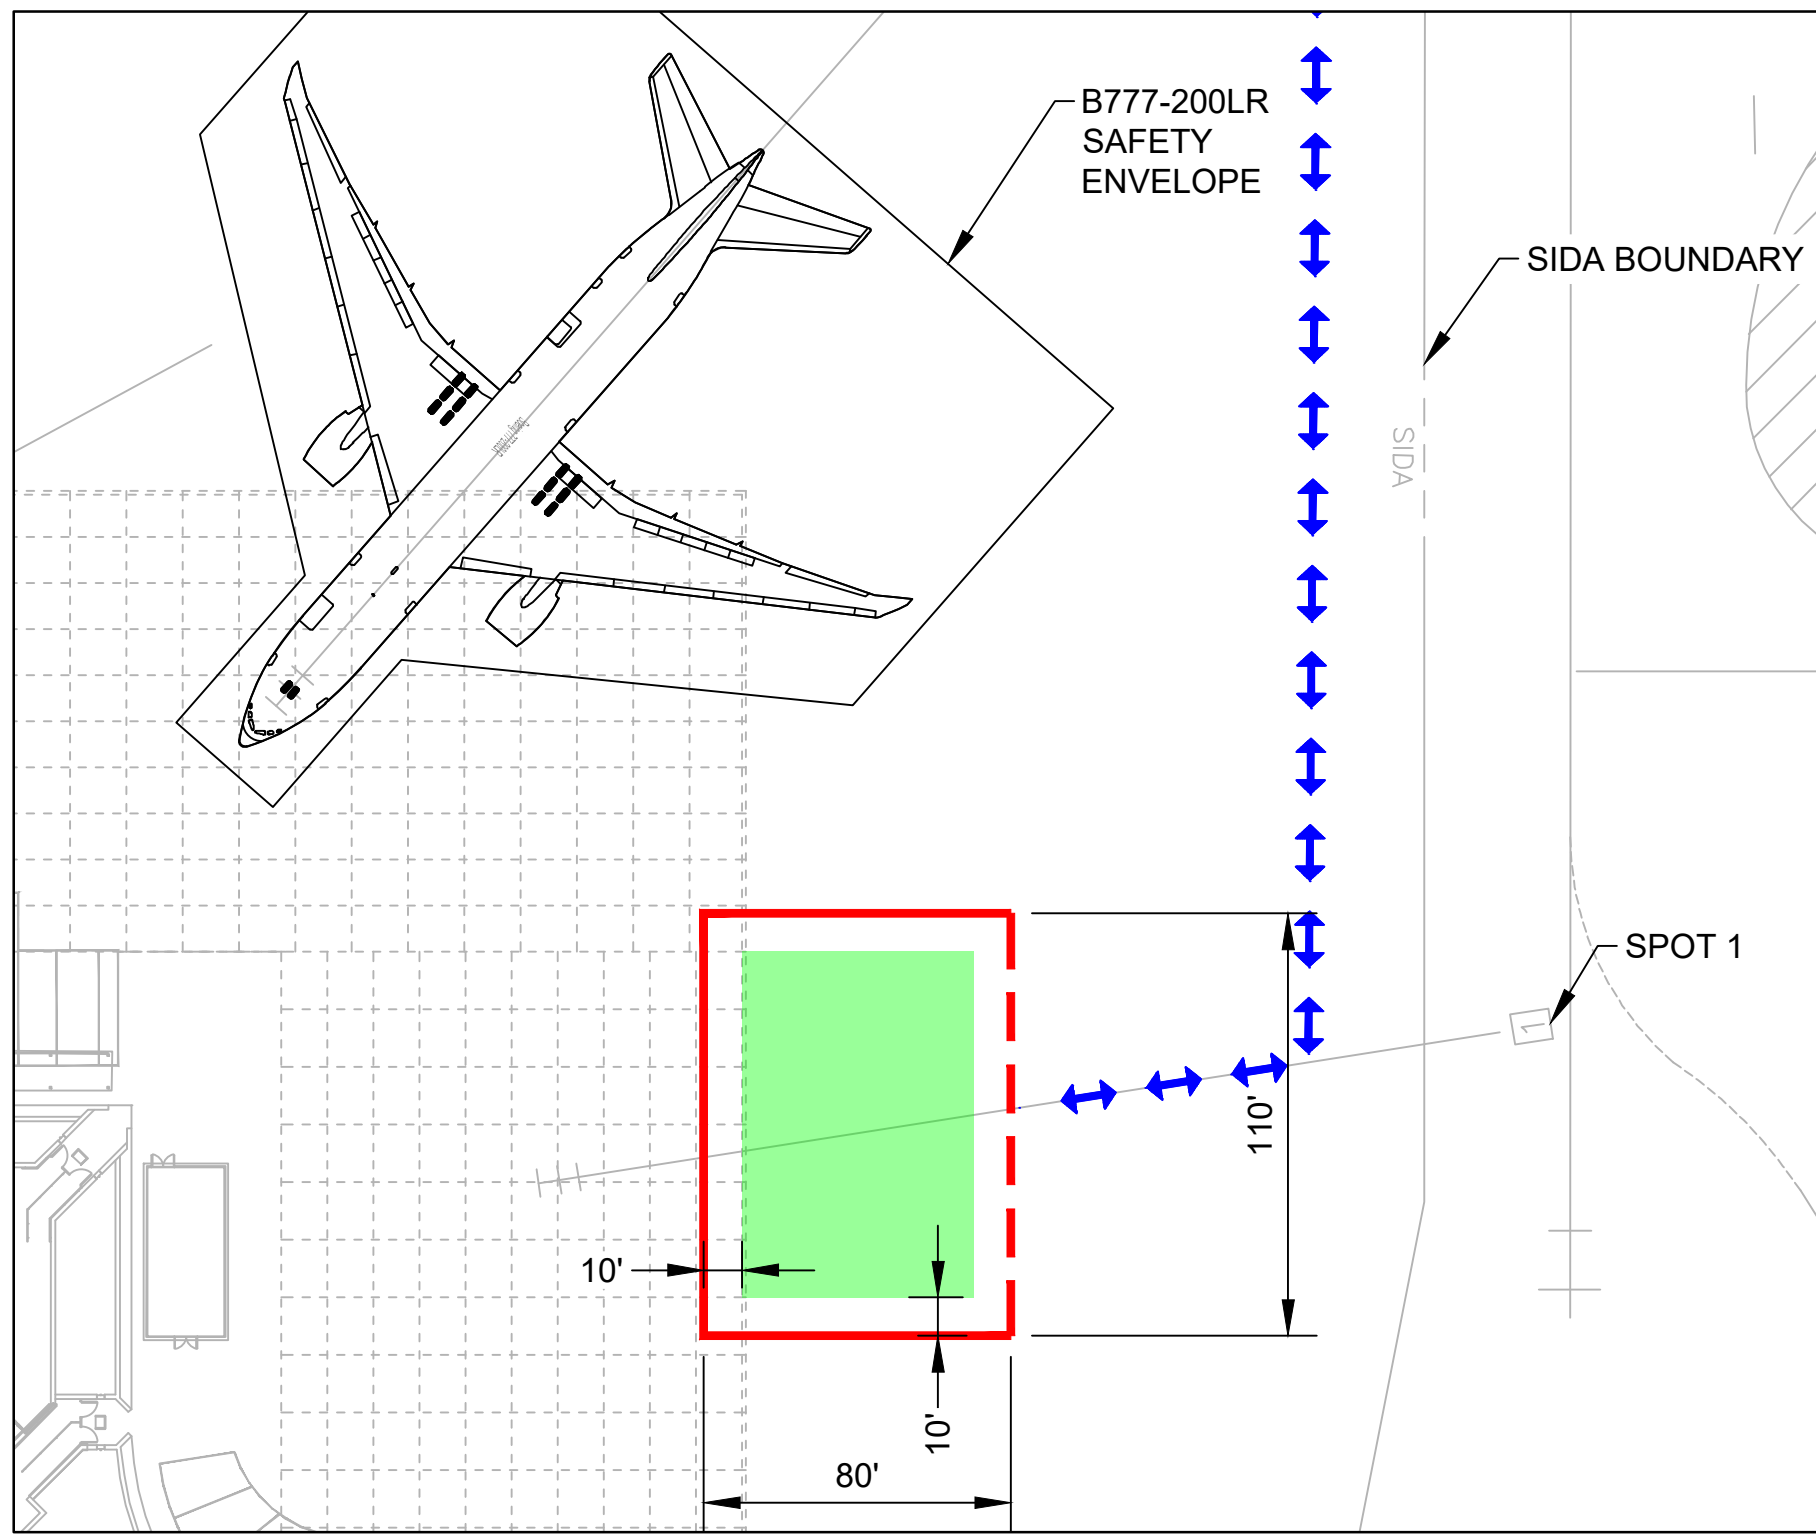

2 PHASE 2
G-103 SCALE: NTS

DESCRIPTION OF WORK:
DEMOLITION OF EXISTING APRON,
CONSTRUCT APRON IMPROVEMENTS,
PAVEMENT MARKINGS


WORK HOURS:
2230-0630, MONDAY - FRIDAY

DURATION:
45 CALENDAR DAYS - CONTINUOUS CLOSURE

PHASING NOTES:
1. PRIOR TO ENTERING THE AOA,
CONTRACTOR SHALL CONTACT AIRPORT
OPERATIONS.
2. CONTRACTOR SHALL REMAIN OUTSIDE
THE AIRCRAFT MOVEMENT AREA AT ALL
TIMES DURING CONSTRUCTION AND
HAULING.
3. CONTRACTOR SHALL WORK WITHIN THE
BARRICADED AREA AS SHOWN.
4. FOLLOWING COMPLETION OF THE
TEMPORARY PAVEMENT MARKING,
CONTRACTOR SHALL REMOVE
BARRICADES AND REOPEN THE AREA TO
AIRCRAFT TRAFFIC. SEE PAVEMENT
MARKING PLAN AND DETAILS.
5. CONTRACTOR SHALL COORDINATE WITH
AIRPORT OPERATIONS TO SCHEDULE
ADDITIONAL CLOSURE FOR FINAL
MARKINGS.

OPERATIONAL IMPACTS
1. PARKING SPOT 1 CLOSED.

50' 0 50' 100'
SCALE: 1" = 50'-0"

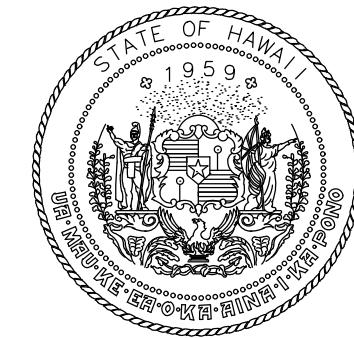

Airports Division
DEPARTMENT OF TRANSPORTATION
STATE OF HAWAII




I HEREBY CERTIFY THAT THIS WORK
WAS PREPARED BY ME OR UNDER MY
SUPERVISION

Signature: [Signature] 4/30/24
Expiration Date

DSGN.	DRWN.	CHKD.	APPD.
AC	AT	TR	SH

KEY PLAN / NOTES:

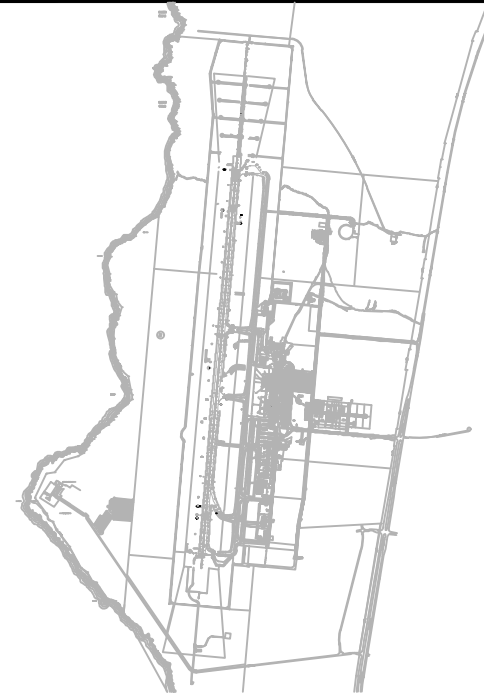

NO.	DATE	REVISIONS
-----	------	-----------

CONSTRUCTION DOCUMENTS

SEPTEMBER 23, 2022
DATE

PROJECT TITLE :

APRON IMPROVEMENTS

AT
ELLISON ONIZUKA
KONA INTERNATIONAL AIRPORT AT KEAHOE
KAILUA-KONA, HAWAII

PROJECT NO.:

AH2023-17

SHEET TITLE:

CONSTRUCTION PHASING PLAN

DATE :	DWG. NO.
09/23/2022	G-103
SHEET :	
3 OF 12 SHEETS	