

Airports Division



DEPARTMENT OF TRANSPORTATION
STATE OF HAWAII

PLANS FOR

APRON IMPROVEMENTS

AT

ELLISON ONIZUKA KONA INTERNATIONAL AIRPORT AT KEAHOLE KAILUA-KONA, HAWAII PROJECT NO. AH2023-17

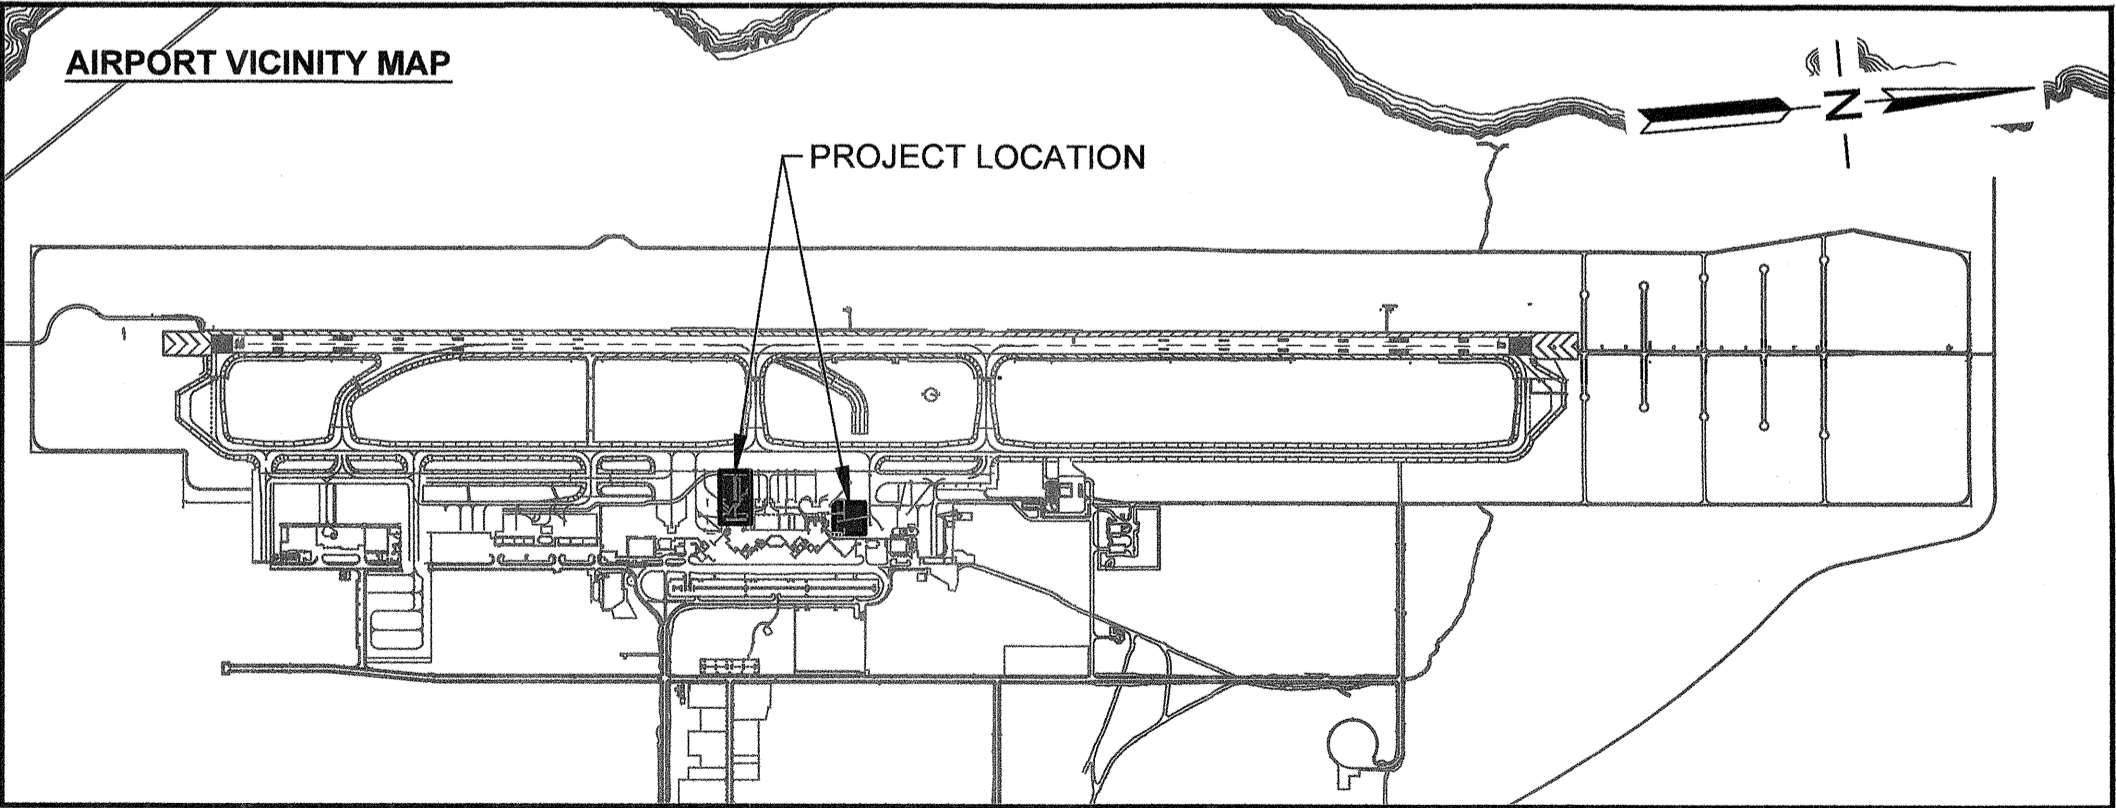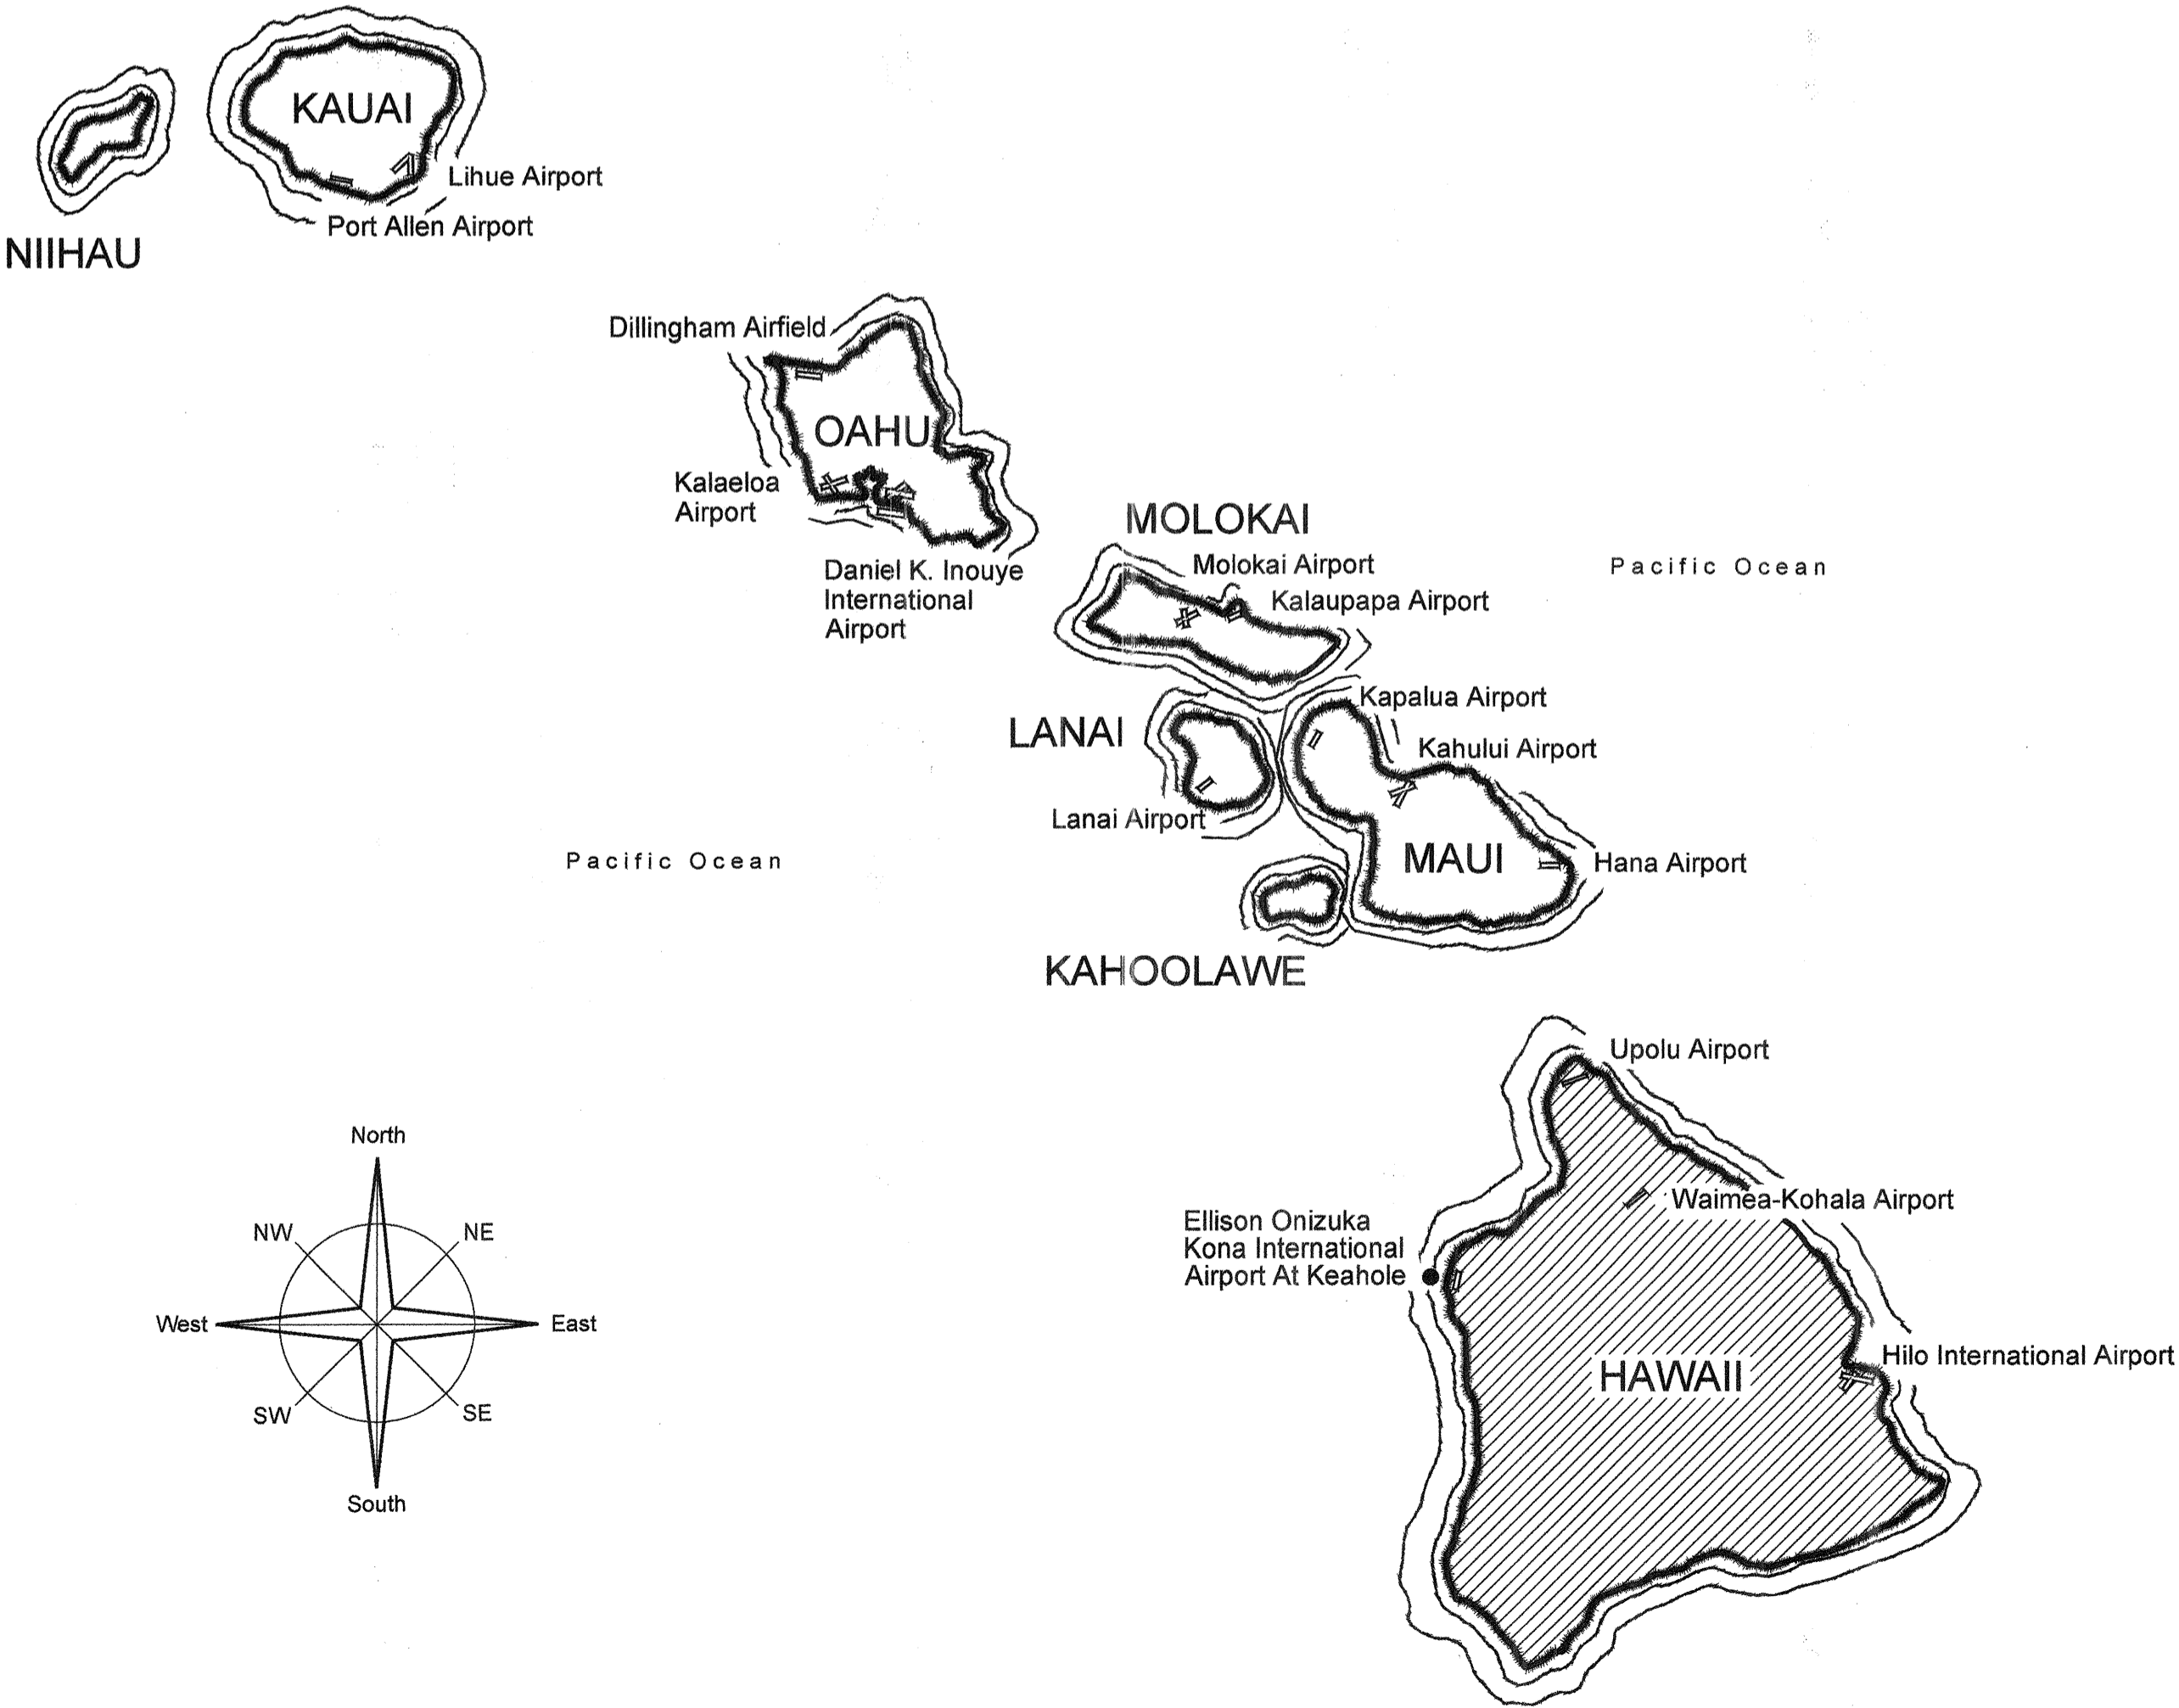

PROJECT TEAM


CIVIL:
ORION ENGINEERS & ASSOCIATES
1003 BISHOP STREET, SUITE 2020
HONOLULU HI 96813
(808) 685-7204



I HEREBY CERTIFY THAT THIS WORK
WAS PREPARED BY ME OR UNDER MY
SUPERVISION

M. Aren Clevlen
M. AREN CLEVEN
CIVIL ENGINEER

4/30/24
Expiration Date

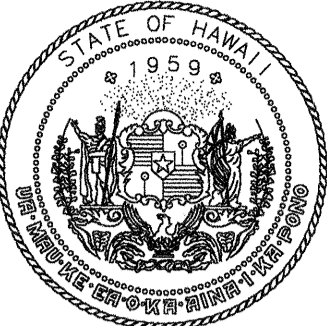

Airports Division
DEPARTMENT OF TRANSPORTATION
STATE OF HAWAII



I HEREBY CERTIFY THAT THIS WORK
WAS PREPARED BY ME OR UNDER MY
SUPERVISION

M. Aren Clevlen
M. AREN CLEVEN
CIVIL ENGINEER

4/30/24
Expiration Date

DSGN.	DRWN.	CHKD.	APPD.
AC	AT	TR	SH

KEY PLAN / NOTES:

NO.	DATE	REVISIONS
-----	------	-----------

**CONSTRUCTION
DOCUMENTS**

SEPTEMBER 23, 2022
DATE

PROJECT TITLE :

APRON IMPROVEMENTS

AT
ELLISON ONIZUKA
KONA INTERNATIONAL AIRPORT AT KEAHOLE
KAILUA-KONA, HAWAII

PROJECT NO.:

AH2023-17

SHEET TITLE:

**TITLE SHEET,
PROJECT LOCATION,
& AIRPORT VICINITY
MAP**

DATE :

09/23/2022

SHEET :

1 OF 12 SHEETS

DWG. NO.

G-101

DEPARTMENT OF TRANSPORTATION
STATE OF HAWAII

APPROVED:

Mary St
DIRECTOR OF TRANSPORTATION

10/27/22
DATE