


1
S-6
FOOTING F-1
SCALE: 1" = 1'-0"

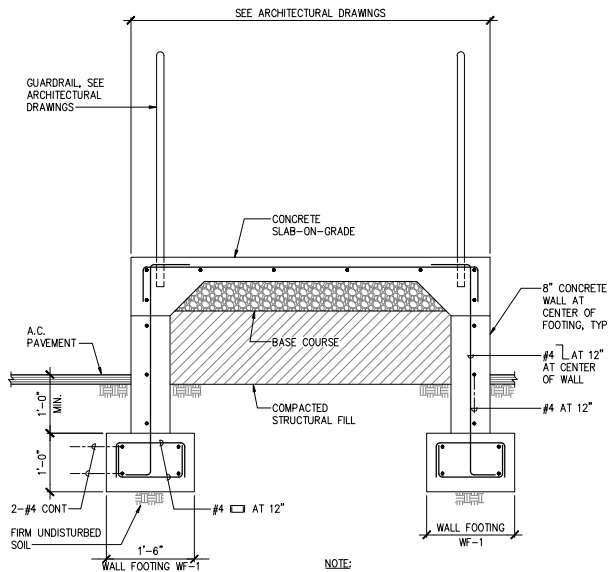


NOTE:


1. BRACE OR PROTECT WALLS FROM LATERAL LOADS UNTIL ATTACHING SLAB IS COMPLETELY IN PLACE AND HAS ATTAINED ITS FULL DESIGN STRENGTH.

NOTES:

1. SEE ARCHITECTURAL DRAWINGS FOR DIMENSIONS NOT SHOWN ON STRUCTURAL DRAWINGS.
2. SEE ARCHITECTURAL DRAWINGS FOR GUARDRAILS. GUARDRAILS BEYOND NOT SHOWN FOR CLARITY.

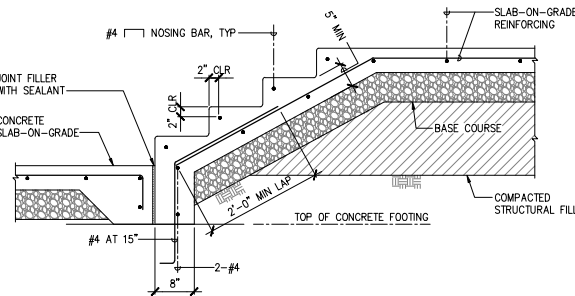

GRAPHIC SCALE

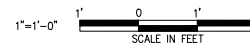

2
S-6
SECTION
SCALE: 1" = 1'-0"

3
S-6
SECTION
SCALE: 1" = 1'-0"

		REV DATE DESCRIPTION BY APPROVED	
THE WORK WAS PREPARED BY ME OR UNDER MY SUPERVISION		STATE OF HAWAII DEPARTMENT OF TRANSPORTATION HARBORS DIVISION	
JOB TITLE REPAIR GUARD SHACK HILO HARBOR, HAWAII		SHEET TITLE DETAILS	
DESIGNED BY: LL DRAWN BY: DL CHECKED BY: BK	DATE: FEB, 2023 SCALE: AS NOTED	JOB NUMBER H.C. 50173	SHEET S-6 17 of 22 SHEETS