



1 ELEVATION
S-5 SCALE: 3/8" = 1'-0"

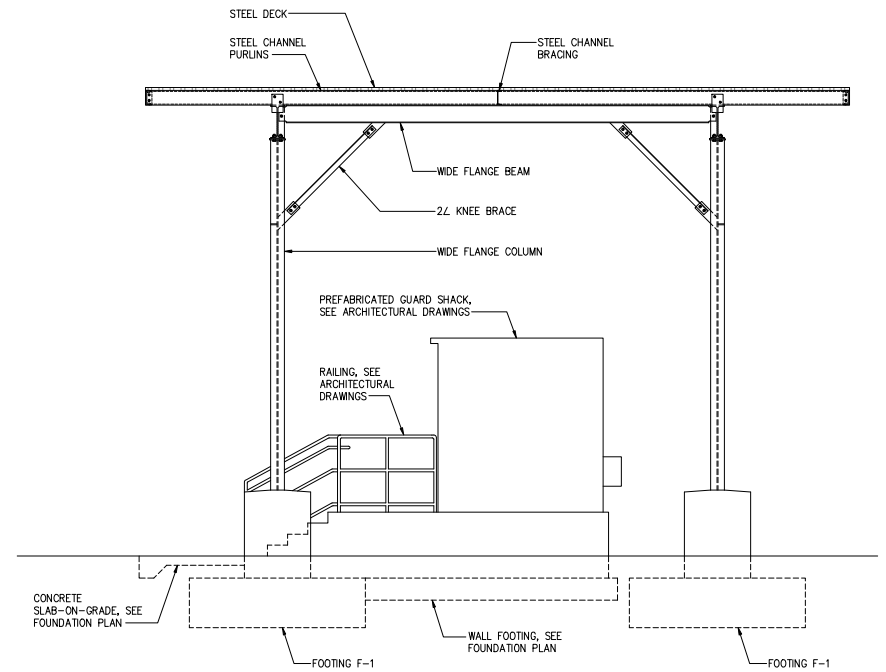

2 ELEVATION
S-5 SCALE: 3/8" = 1'-0"

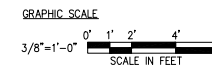

		REV DATE DESCRIPTION BY APPROVED	
THE WORK WAS PREPARED BY ME OR UNDER MY SUPERVISION		STATE OF HAWAII DEPARTMENT OF TRANSPORTATION HARBORS DIVISION	
JOB TITLE REPAIR GUARD SHACK HILO HARBOR, HAWAII		SHEET TITLE ELEVATIONS	
DESIGNED BY: LL DRAWN BY: DL CHECKED BY: BK	DATE: FEB, 2023 SCALE: AS NOTED	JOB NUMBER H.C. 50173	SHEET S-5 16 of 22 SHEETS