



NOTES:
1. FOR REBAR DET. SEE DOT STANDARD PLAN TE-42.
2. CONC. BARRIER SHALL BE PAINTED SAFETY YELLOW.

	REV		DATE	DESCRIPTION	BY	APPROVED
	STATE OF HAWAII DEPARTMENT OF TRANSPORTATION HARBORS DIVISION					
	JOB TITLE REPAIR GUARD SHACK HILO HARBOR, HAWAII					
	SHEET TITLE MISCELLANEOUS DETAILS 01					
DESIGNED BY: SAK DRAWN BY: KJM CHECKED BY: SAK DATE: FEB, 2023 EXPIRATION DATE OF LICENSE: APRIL 30, 2024		PROJECT ENGINEER FOR: ANHAKA & ASSOCIATES, LTD. SCALE: AS NOTED		SHEET C-2 JOB NUMBER H.C. 50173 4 of 22 SHEETS		

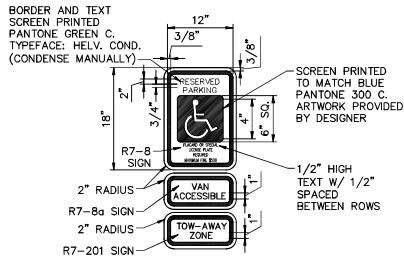


RESERVED PARKING SIGN FOR VAN ACCESSIBLE STALL

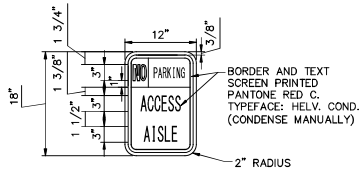


TYPICAL ACCESS AISLE SIGN

- NOTES:**
1. SIGNS SHALL BE ALUM. T6061 SHEET COVERED WITH ENGINEERING GRADE REFLECTIVE SHEETING.
 2. SIGN LETTERING SHALL BE UPPERCASE LETTERS OF THE TYPE APPROVED BY THE FEDERAL HIGHWAY ADMINISTRATION.
 3. ALL NEW ADA PARKING SIGNS TO BE MOUNTED ON NEW CHAIN LINK FENCE AT A HEIGHT OF 5' FROM FINISH GRADE.

1 ACCESS PARKING SIGN
C-3 NOT TO SCALE

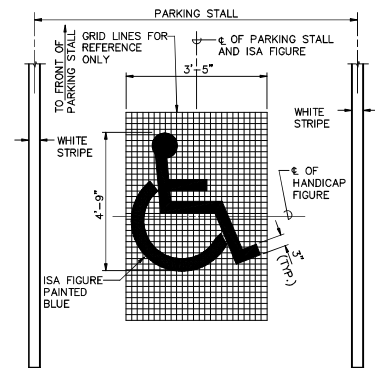


6 HANDICAPPED PAV'T FIGURE
C-3 NOT TO SCALE

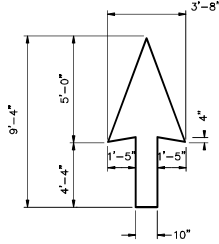

2 PAV'T ARROW DETAIL
C-3 NOT TO SCALE




3 "DO NOT ENTER" PAV'T MARKING DETAIL
C-3 NOT TO SCALE

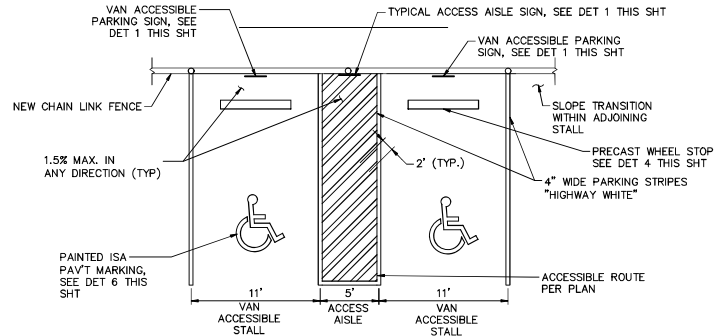

STD VAN ACCESSIBLE ADA PARKING LAYOUT


5 STD ADA PARKING LAYOUT
C-3 SCALE: 1"=5'

- NOTE:**
1. ALL NEW ADA PARKING SIGNS TO BE MOUNTED ON NEW CHAIN LINK FENCE AT A HEIGHT OF 5' FROM FINISH GRADE.

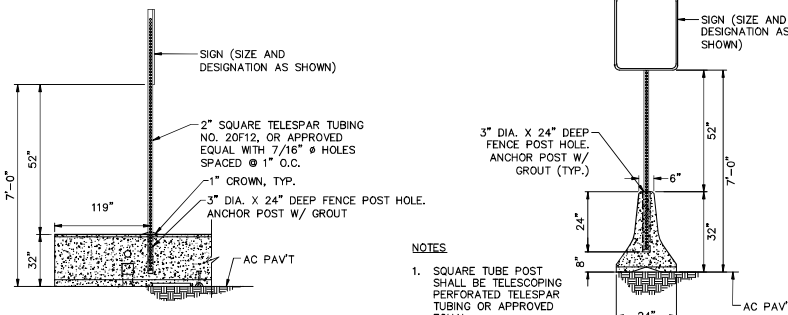


- NOTES:**
1. SQUARE TUBE POST SHALL BE TELESCOPING PERFORATED TELESPAR TUBING OR APPROVED EQUAL.

7 TYP SIGN INSTALLATION IN CONC. JERSEY BARRIER
C-3 NOT TO SCALE

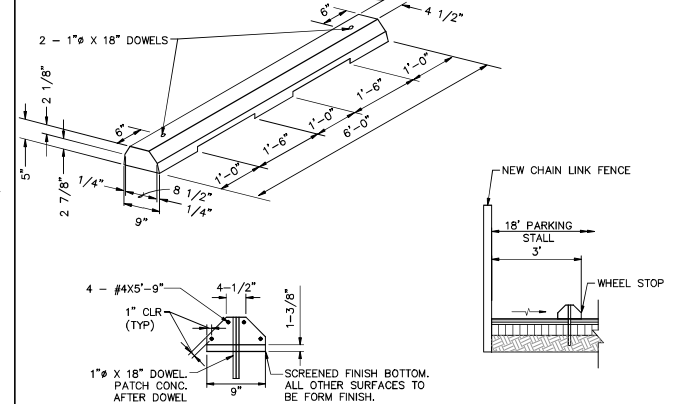


SECTION

4 6' PRECAST WHEEL STOP
C-3 NOT TO SCALE

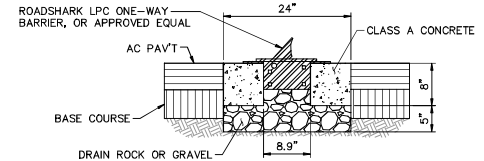


8 TIRE SPIKE STRIP SECTION DETAIL
C-3 NOT TO SCALE

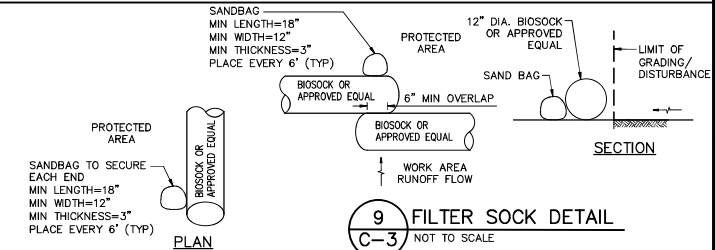




SECTION

9 FILTER SOCK DETAIL
C-3 NOT TO SCALE

		PROJECT ENGINEER FOR ANHAKA & ASSOCIATES, LTD. APRIL 16, 2024 EXPIRATION DATE OF LICENSE	
DESIGNED BY: SAK DRAWN BY: KJM CHECKED BY: SAK DATE: FEB. 2023 SCALE: AS NOTED	SHEET C-3	STATE OF HAWAII DEPARTMENT OF TRANSPORTATION HARBORS DIVISION REPAIR GUARD SHACK HILO HARBOR, HAWAII MISCELLANEOUS DETAILS 02 H.C. 50173	

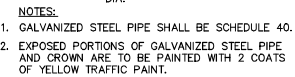

- NOTE:**
1. CAST-IN-PLACE P.C.C. GUTTERS SHALL BE LONGITUDINAL BROOM FINISHED.
 2. CONCRETE SHALL BE CLASS A.
 3. NEW 3" AC PAVT ON NEW 8" AGGREGATE BASE COURSE OR MATCH EXIST, WHICHEVER IS THICKER.

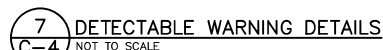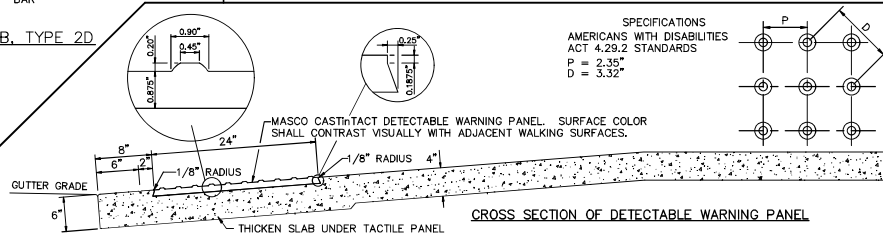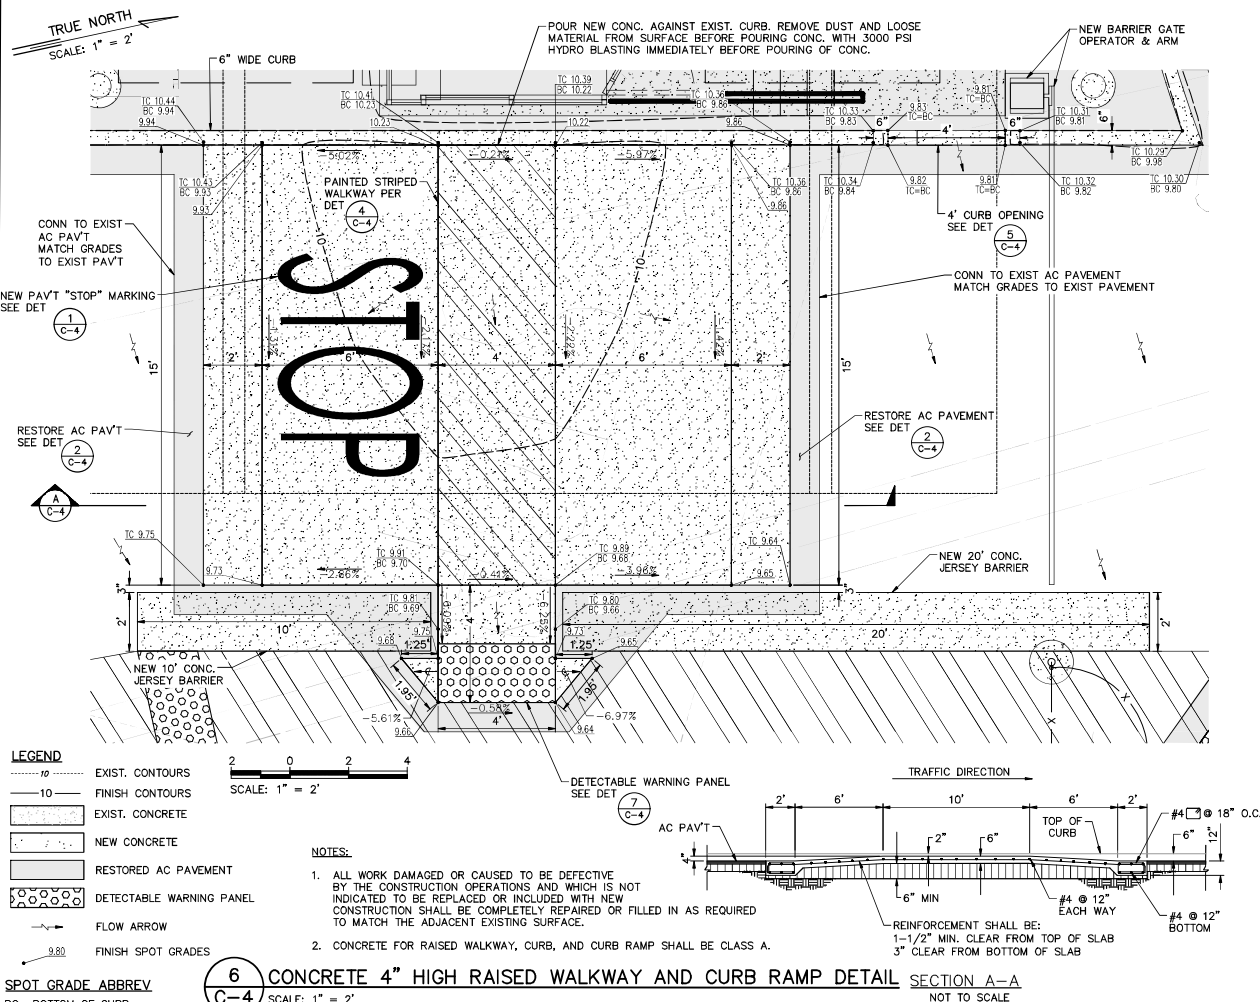

THIS WORK WAS PREPARED BY ME
OR UNDER MY SUPERVISION

Justin A. Kim
PROJECT ENGINEER FOR
AKINAKA & ASSOCIATES, LTD.
APRIL 30, 2024
EXPIRATION DATE OF LICENSE

REV	DATE	DESCRIPTION		BY	APPROVED
STATE OF HAWAII DEPARTMENT OF TRANSPORTATION HARBORS DIVISION					
JOB TITLE REPAIR GUARD SHACK HILO HARBOR, HAWAII					
SHEET TITLE MISCELLANEOUS DETAILS 03					
DRAWN BY: SAK	JOB NUMBER: H.C. 05173			9-8077	
CHECKED BY: SAK				C-4	
SCALE: FEB, 2023					
SCALE AS NOTED					
		6		F. 22 SHEETS	

