



4/27/23-14:46 Y:\04\044 088 Hilo Harbor Pier 1 Light Poles\044 088 E-3 to E-9.dwg

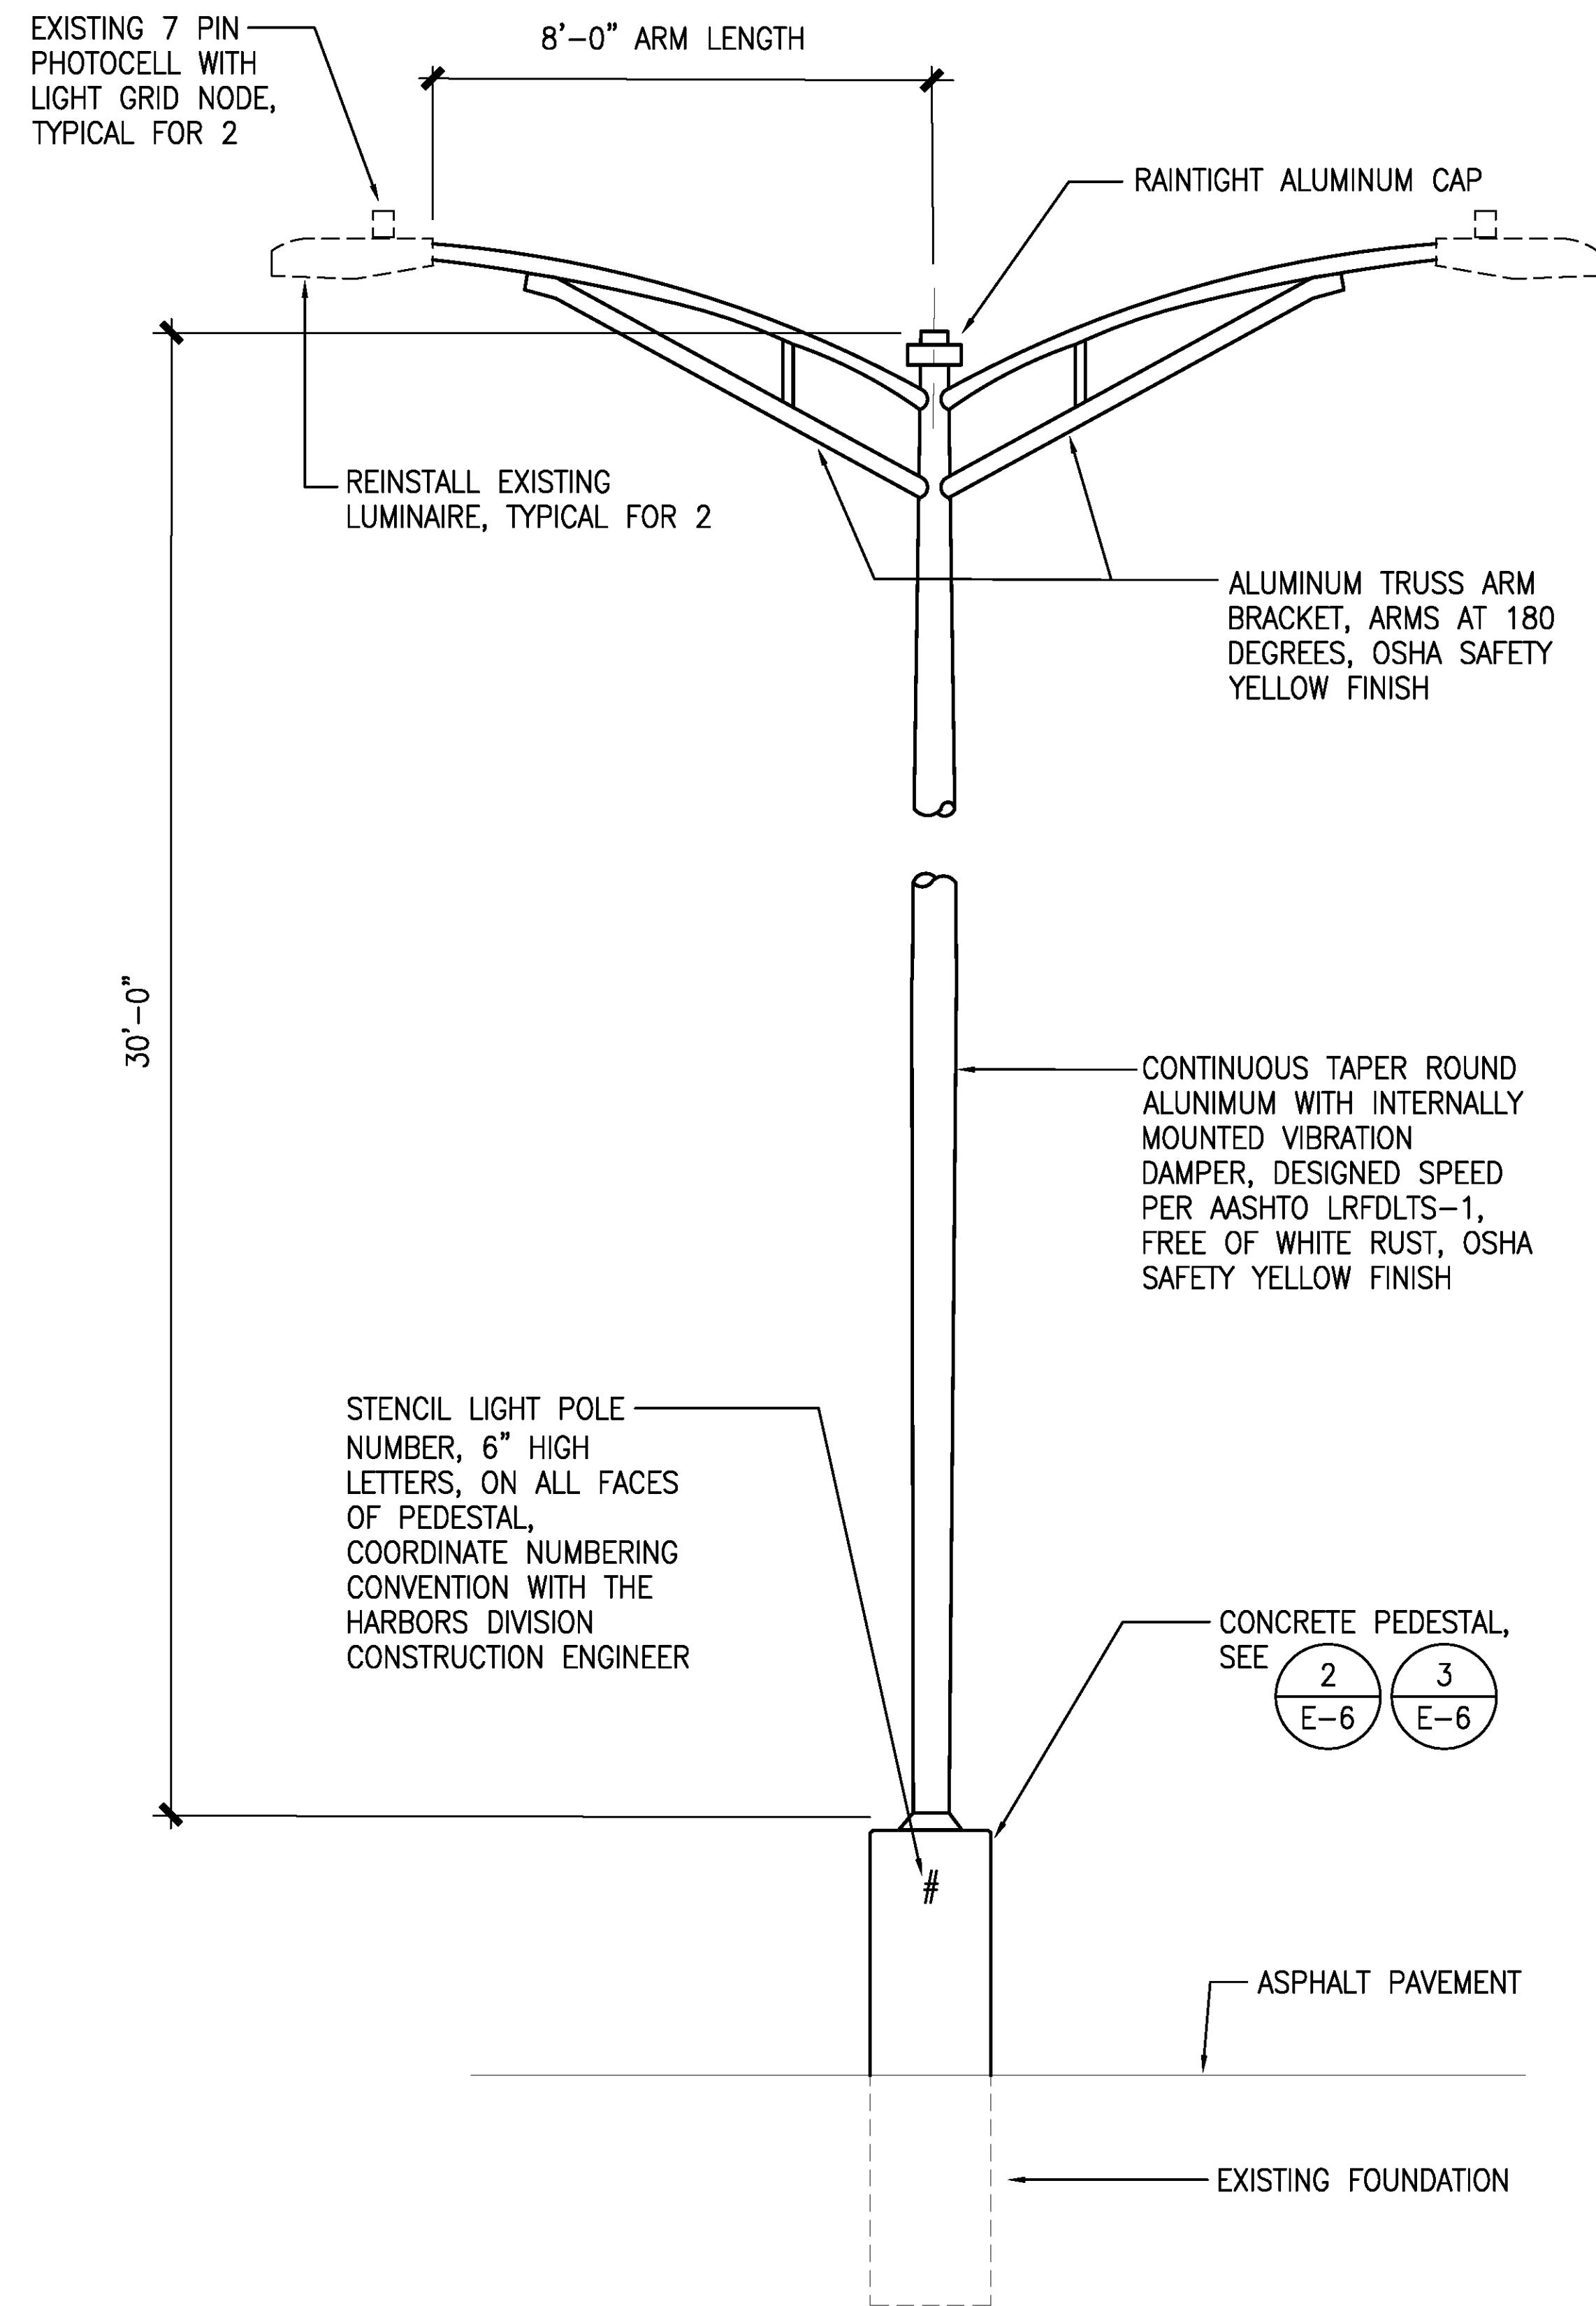


1 LIGHT POLE DETAIL (POLE 41)
E-6 NOT TO SCALE

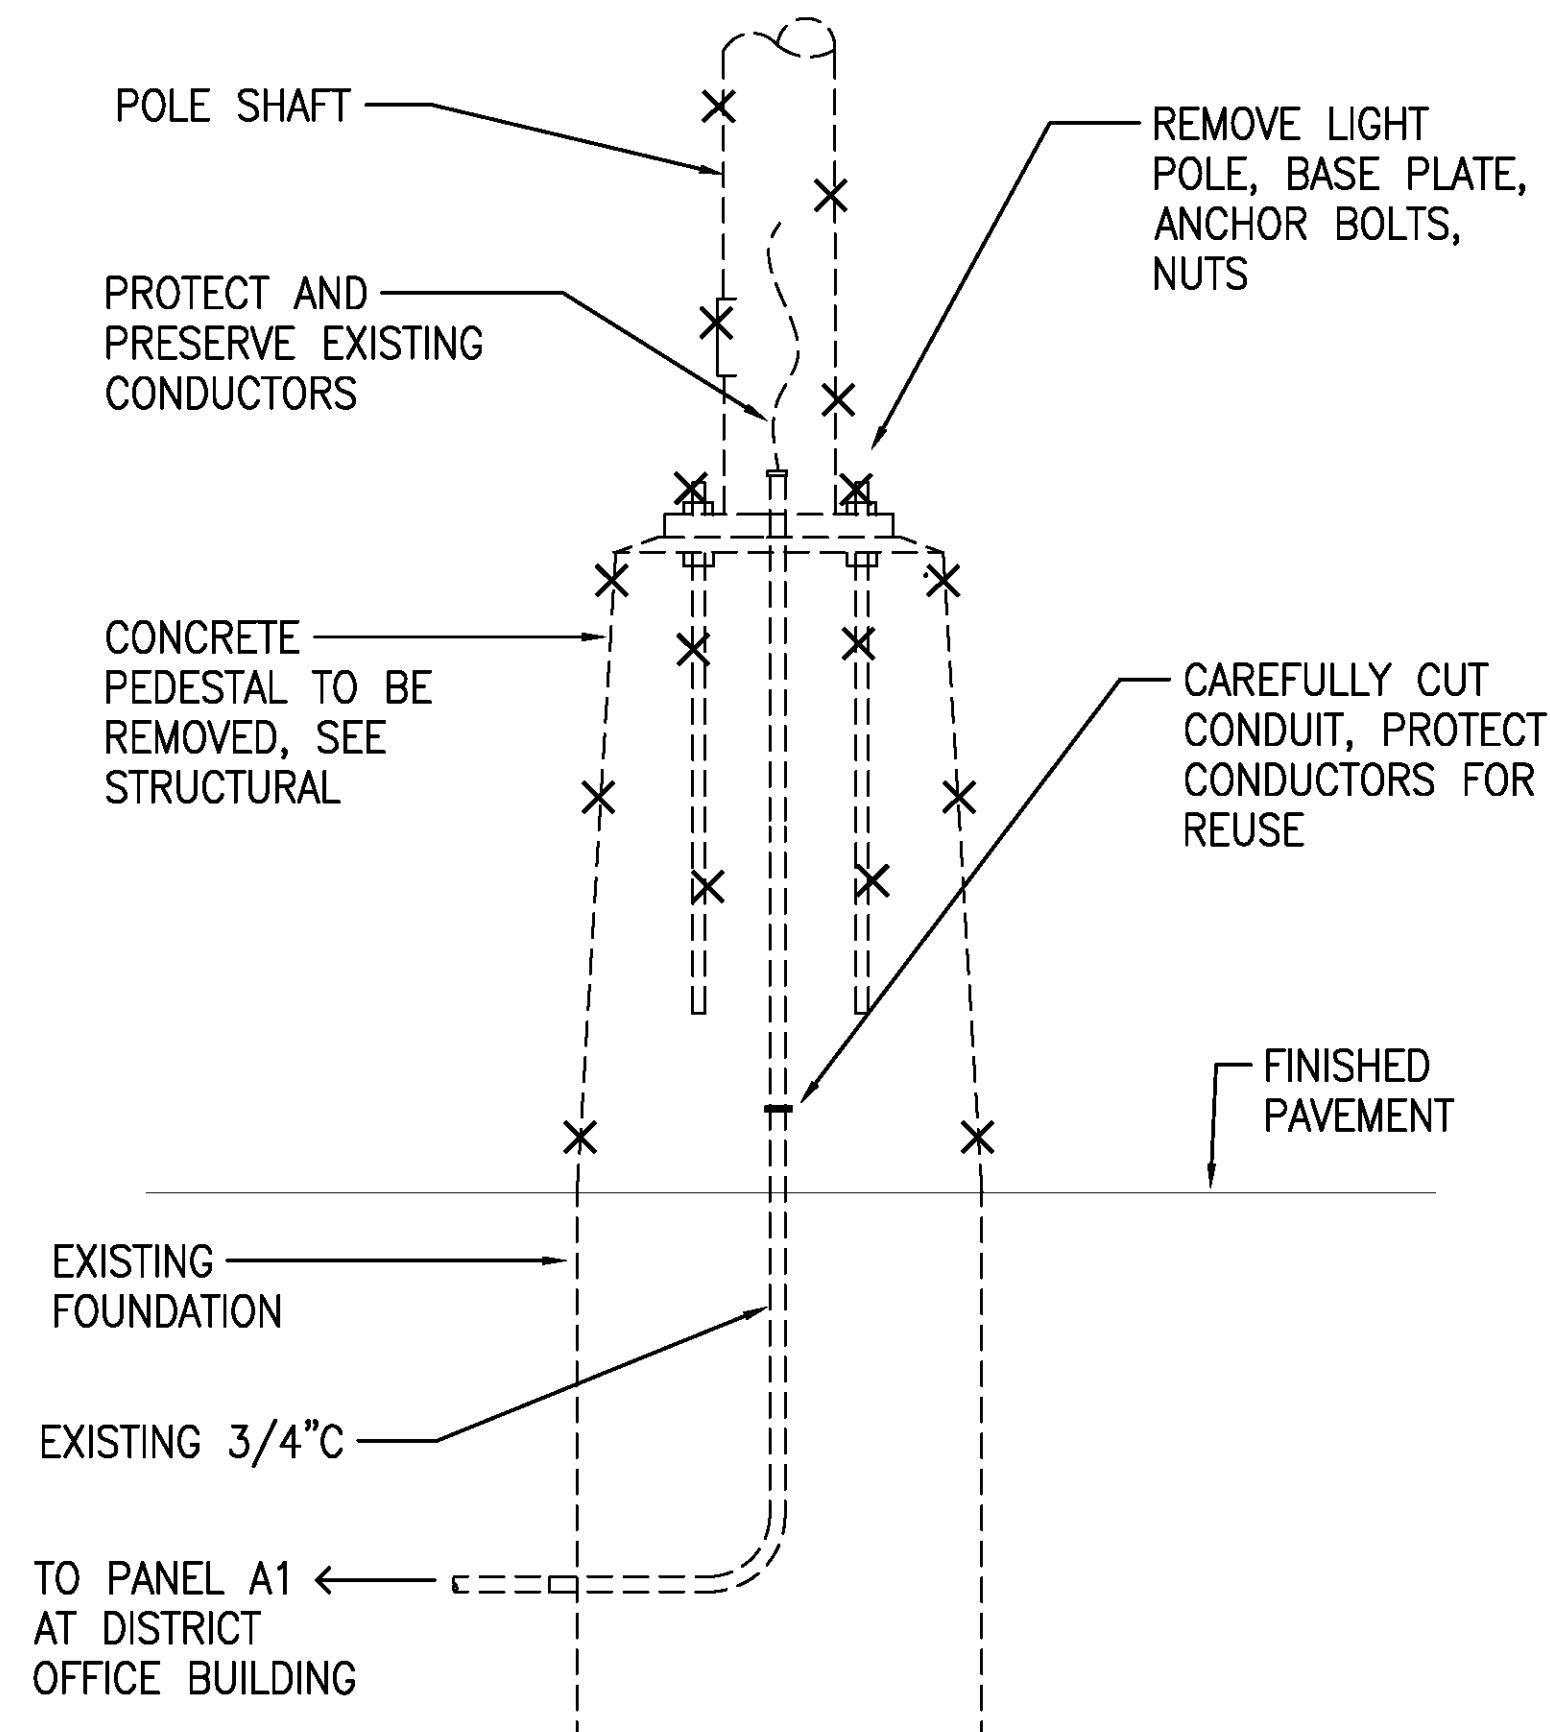


2 PEDESTAL DEMOLITION
E-6 NOT TO SCALE

NOTE:

PAINT LIGHT POLE ASSEMBLY INCLUDING EXPOSED PORTIONS OF THE ANCHOR BOLTS, NUTS, AND WASHERS, POLE INTERIOR UP TO FOUR FEET (MEASURED UPWARDS FROM THE BASE PLATE), BRACKET ARMS, AND CONCRETE PEDESTAL IN ACCORDANCE WITH PAINTING SPECIFICATIONS. DO NOT FIELD-PAINT LUMINAIRES.

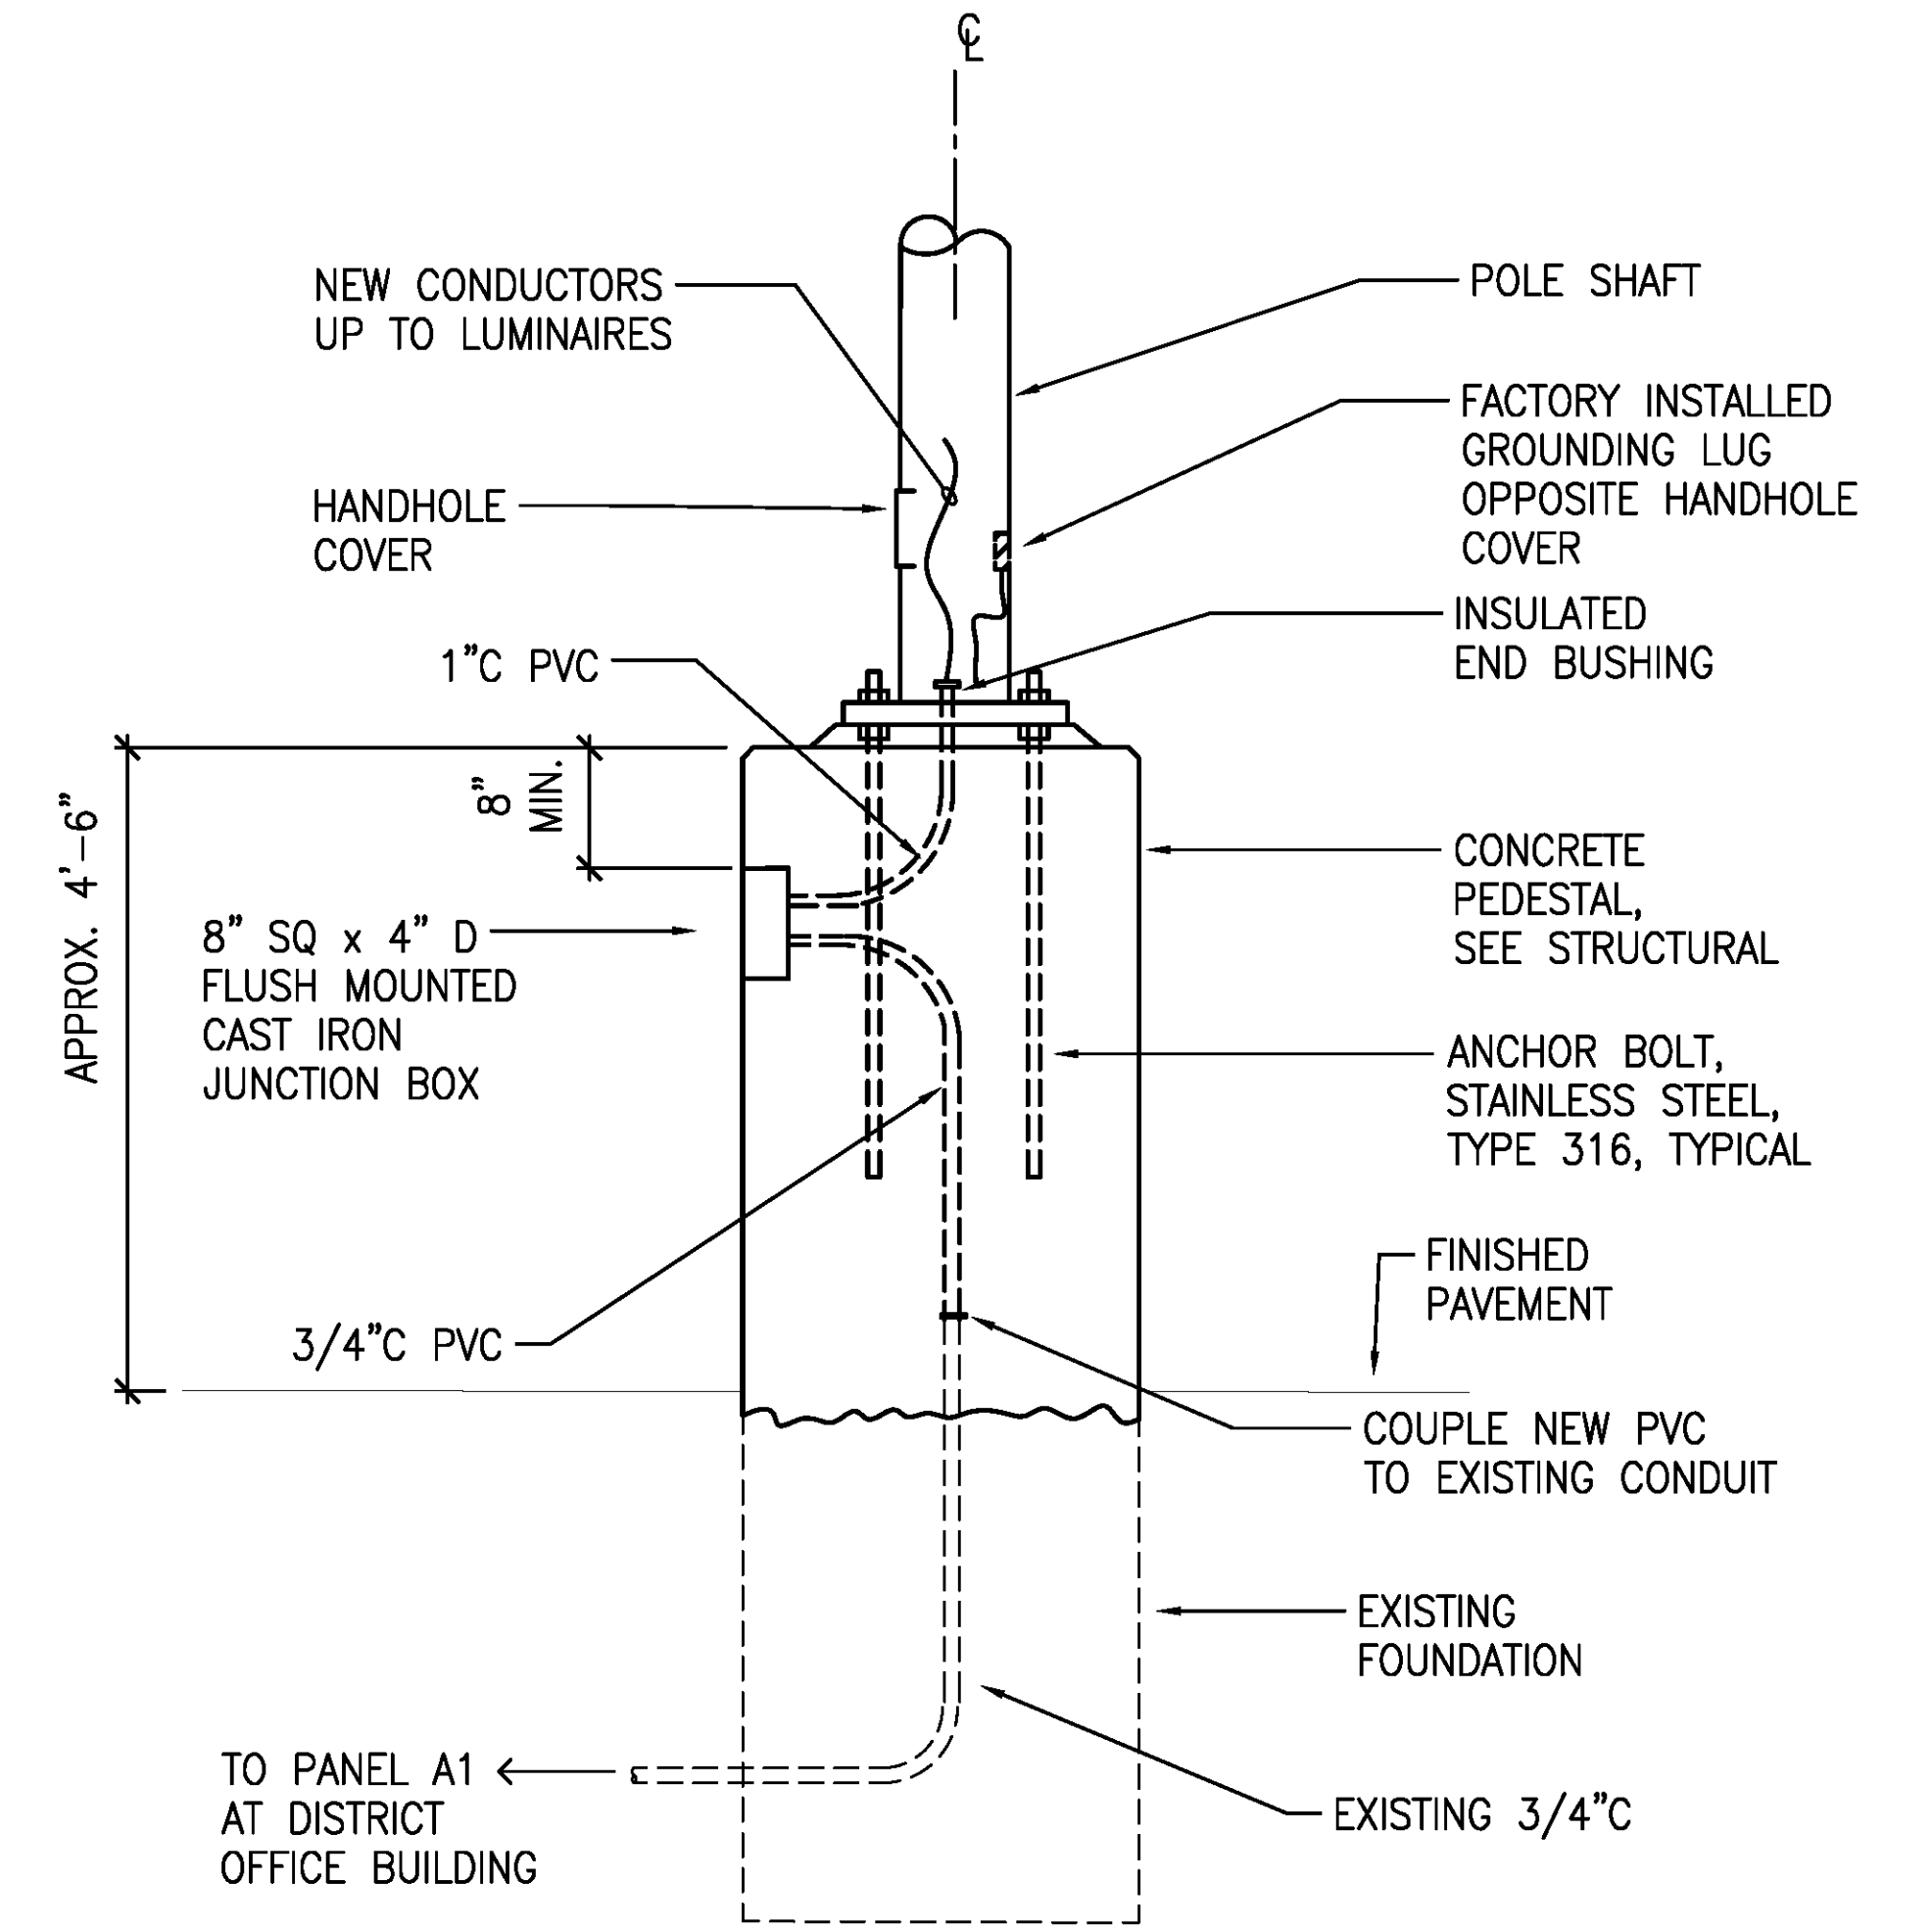

3 PEDESTAL DETAIL - NEW WORK
E-6 NOT TO SCALE

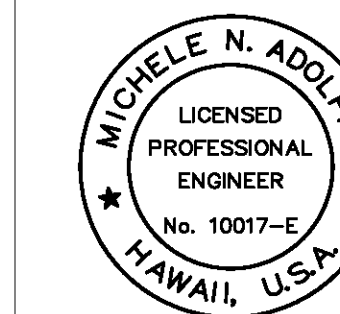

THIS WORK WAS PREPARED BY ME
OR UNDER MY SUPERVISION
EXP 4-30-24
Michele N. Adolpho
ECS, INC.

REVISION	DATE	DESCRIPTION	BY	APPROVED
STATE OF HAWAII DEPARTMENT OF TRANSPORTATION HARBORS DIVISION				
JOB TITLE REPAIR LIGHT POLES AND PEDESTALS AT PIER 1 HILO HARBOR, HAWAII				
SHEET TITLE LIGHT POLE DETAILS - POLE 41				
DESIGNED BY: MA	DRAWN BY: CAD		SHEET E-6	
CHECKED BY: MA	DATE: 04/2023		JOB NUMBER S50201	
SCALE: AS SHOWN			14 of 19 SHEETS	