



1 LIGHT POLE DETAIL (POLES 28, 29, 30, 32)
E-4 NOT TO SCALE

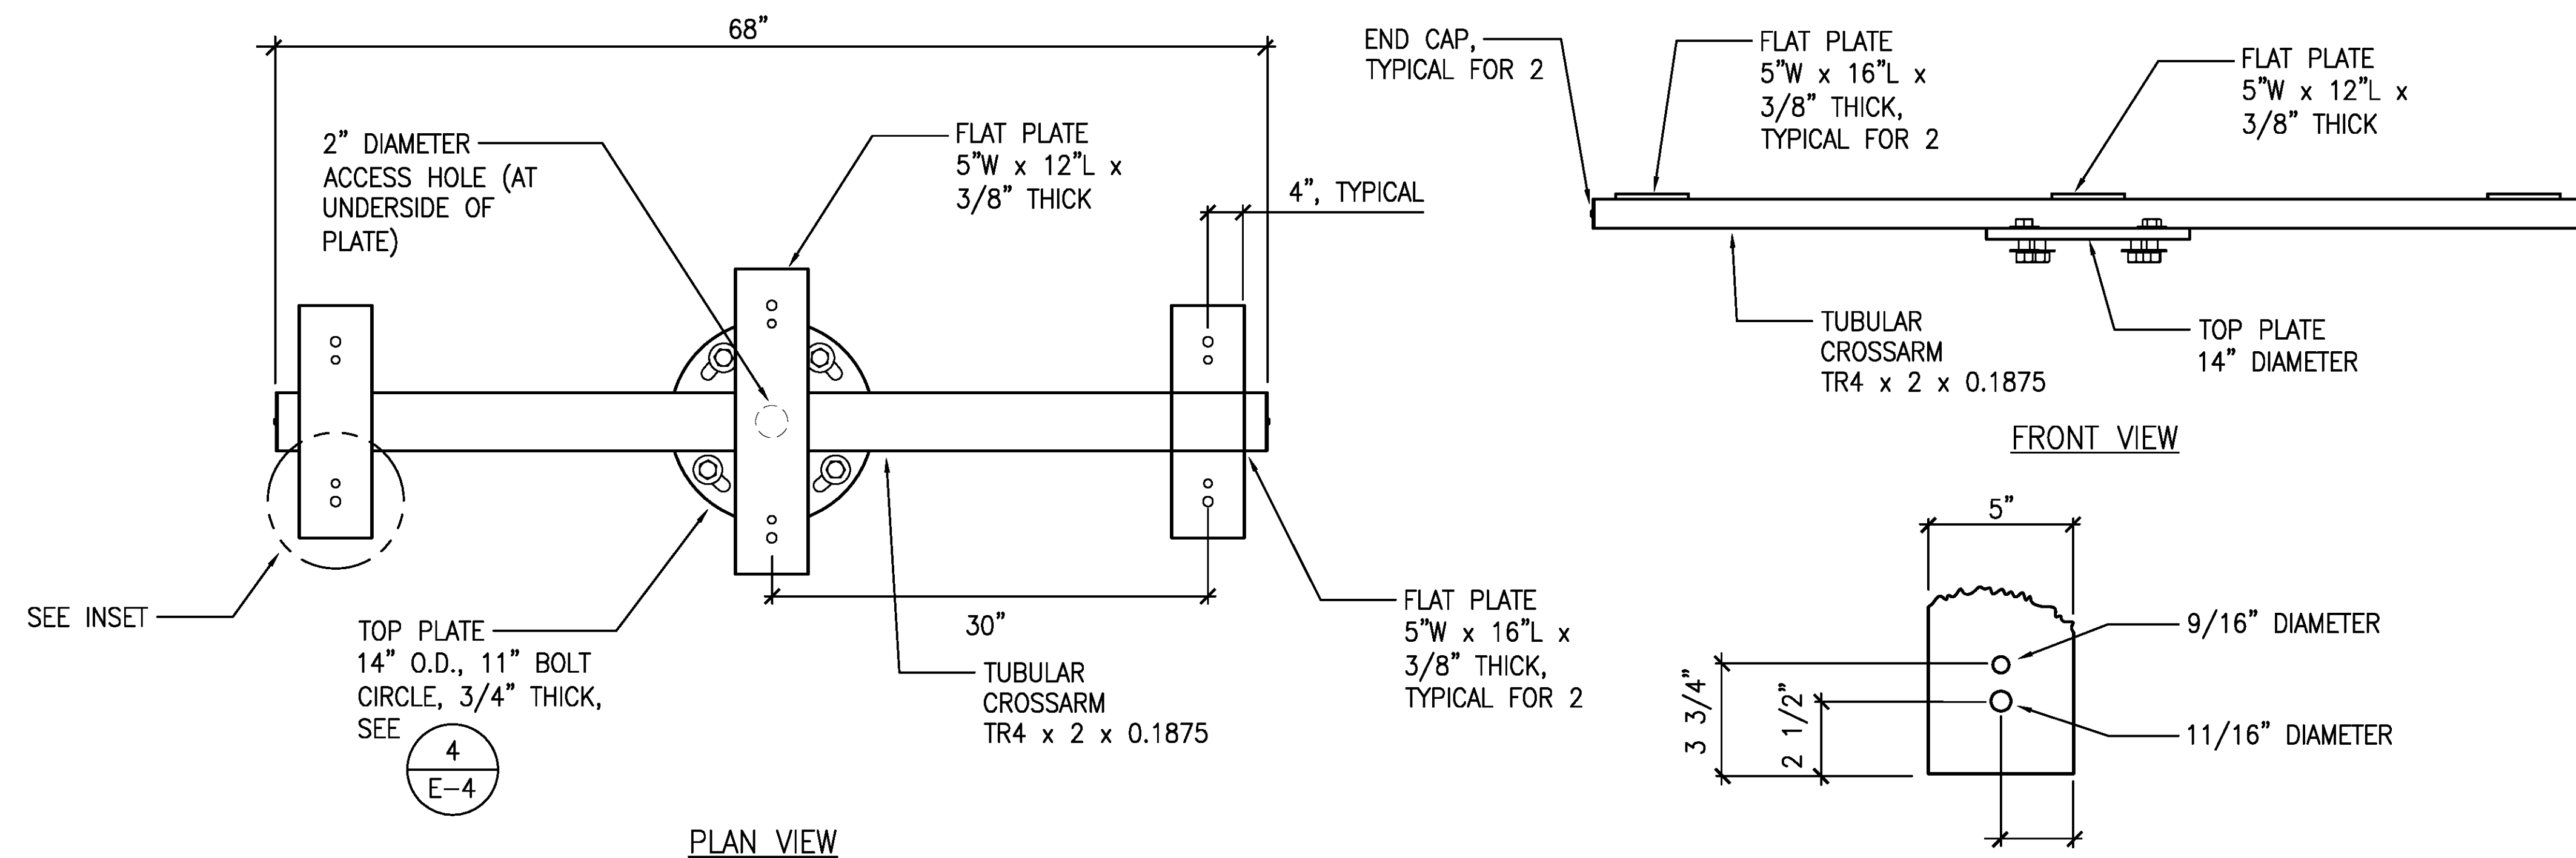


2 TUBULAR CROSSARM
E-4 NOT TO SCALE

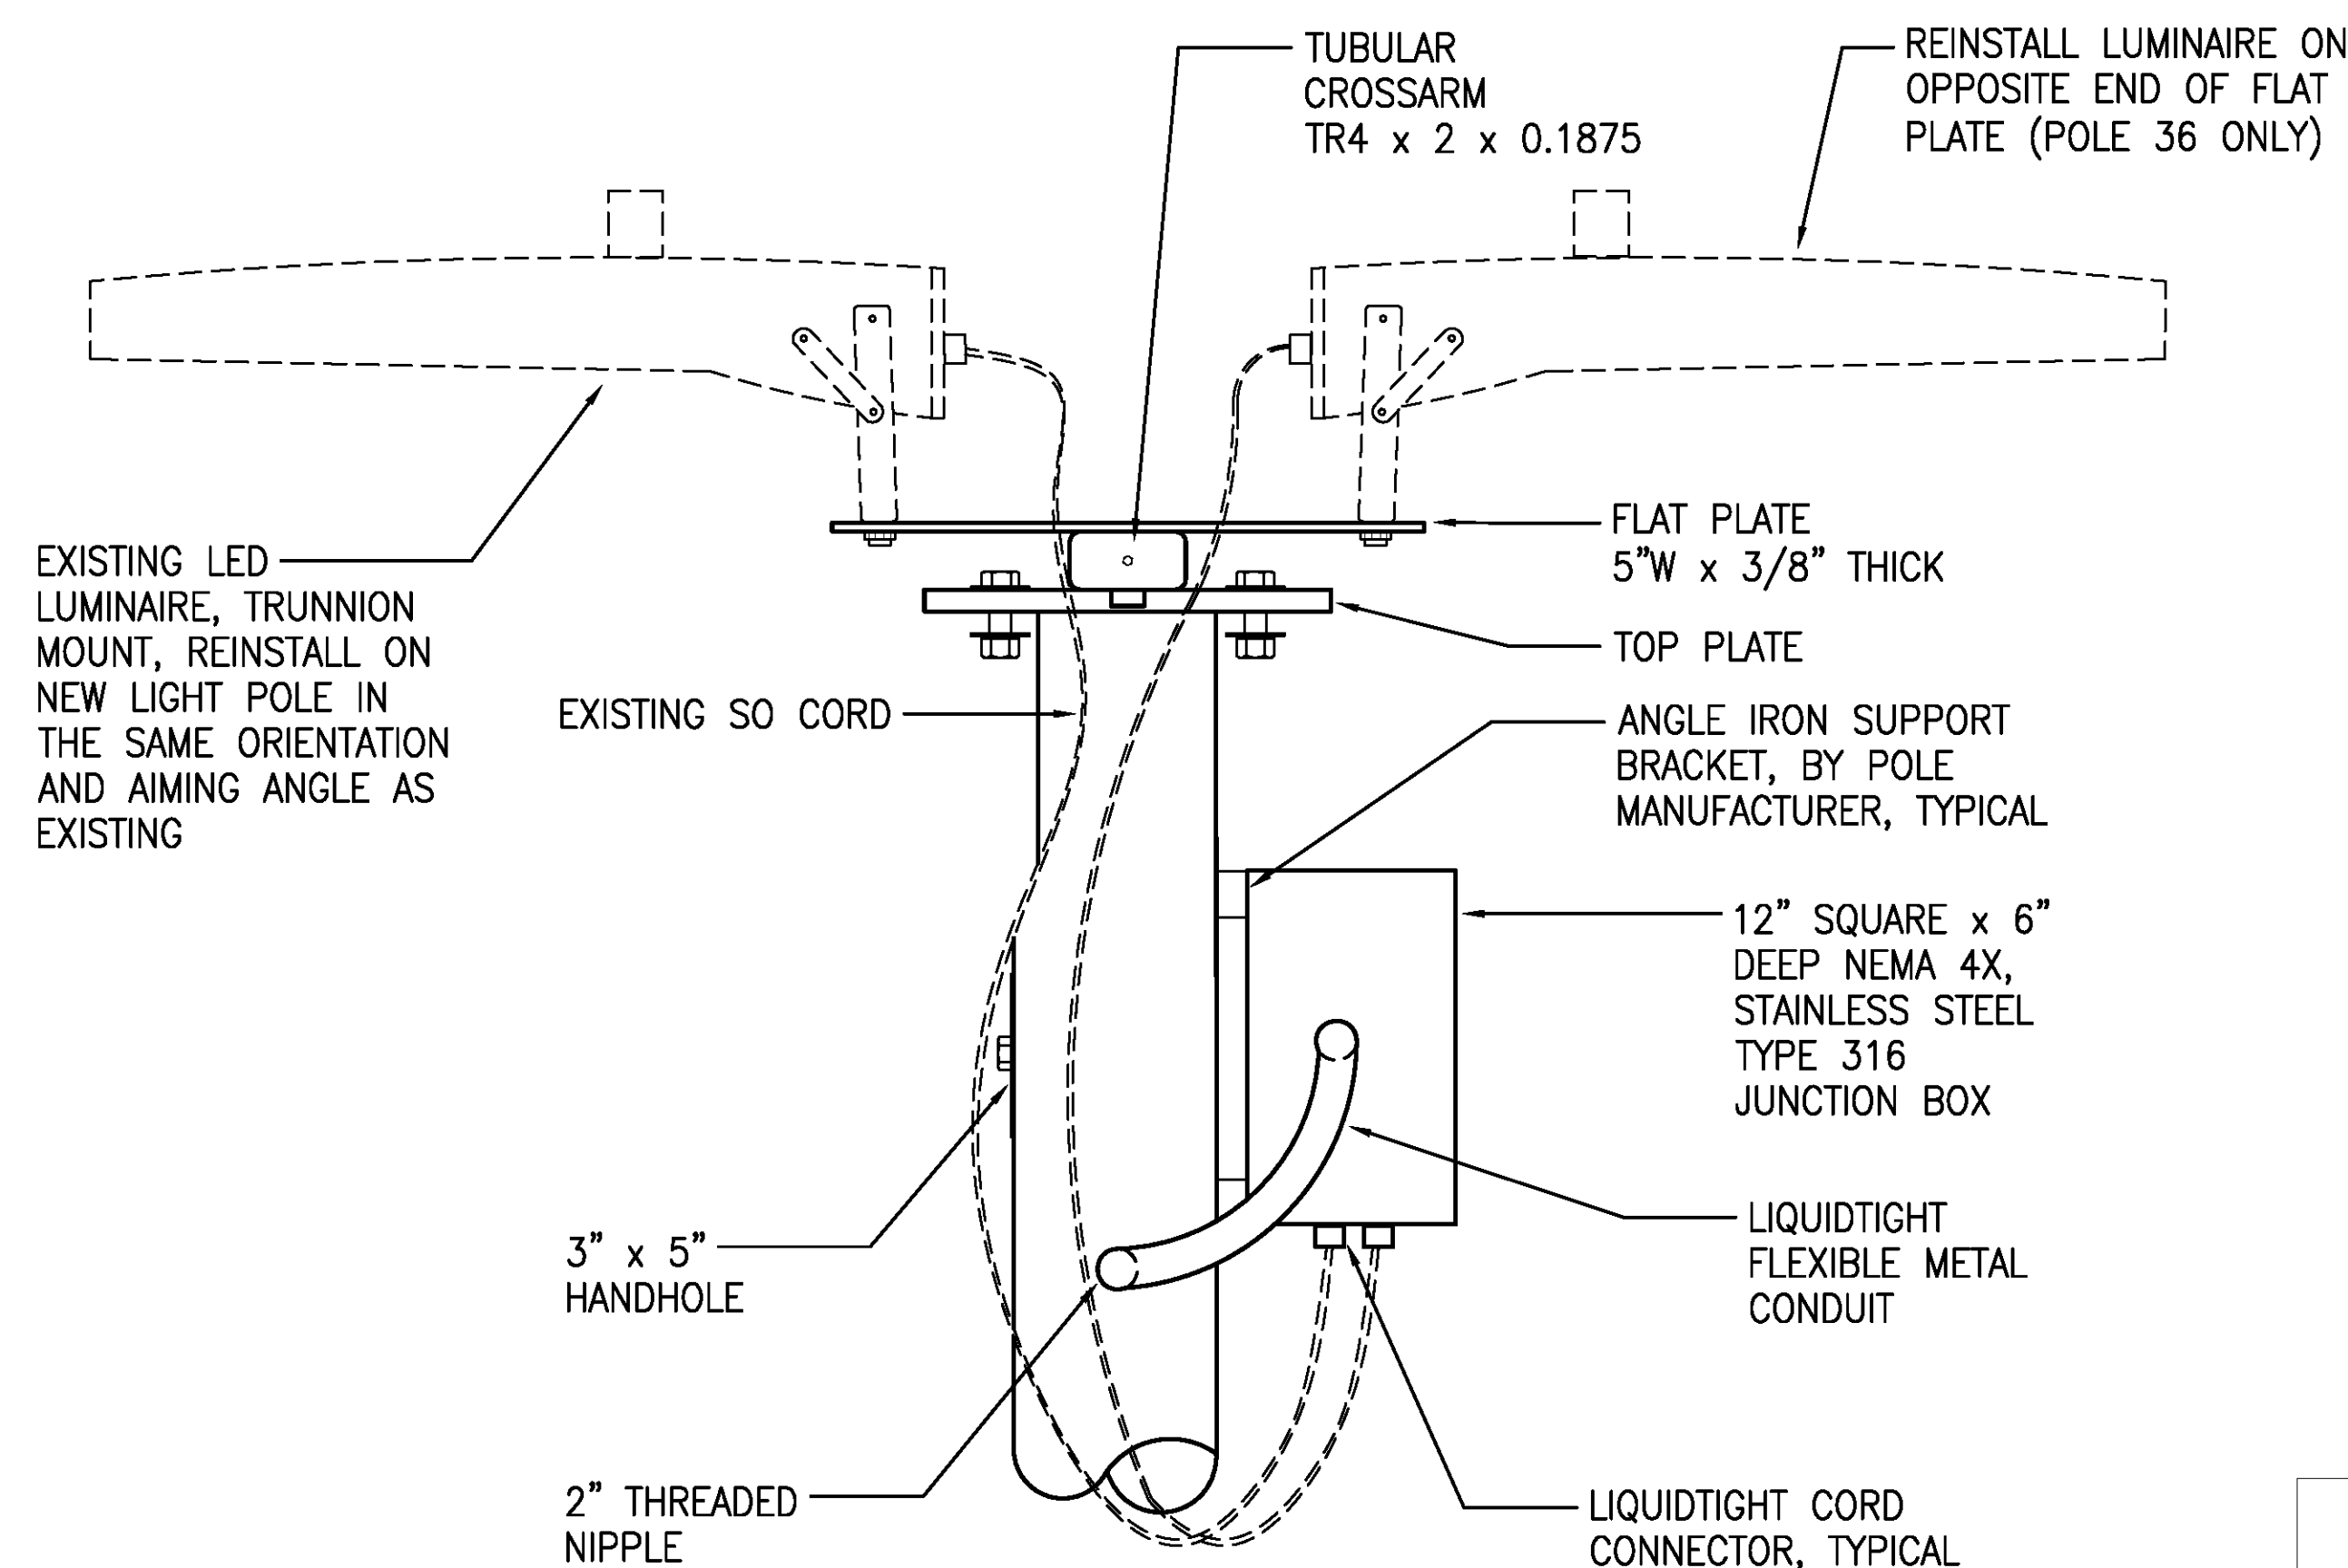


NOTE:

2 LUMINAIRES SHOWN FOR CLARITY. ALL LUMINAIRES SHALL BE REINSTALLED AND RECONNECTED IN A SIMILAR FASHION.

3 LUMINAIRE MOUNTING DETAILS
E-4 NOT TO SCALE

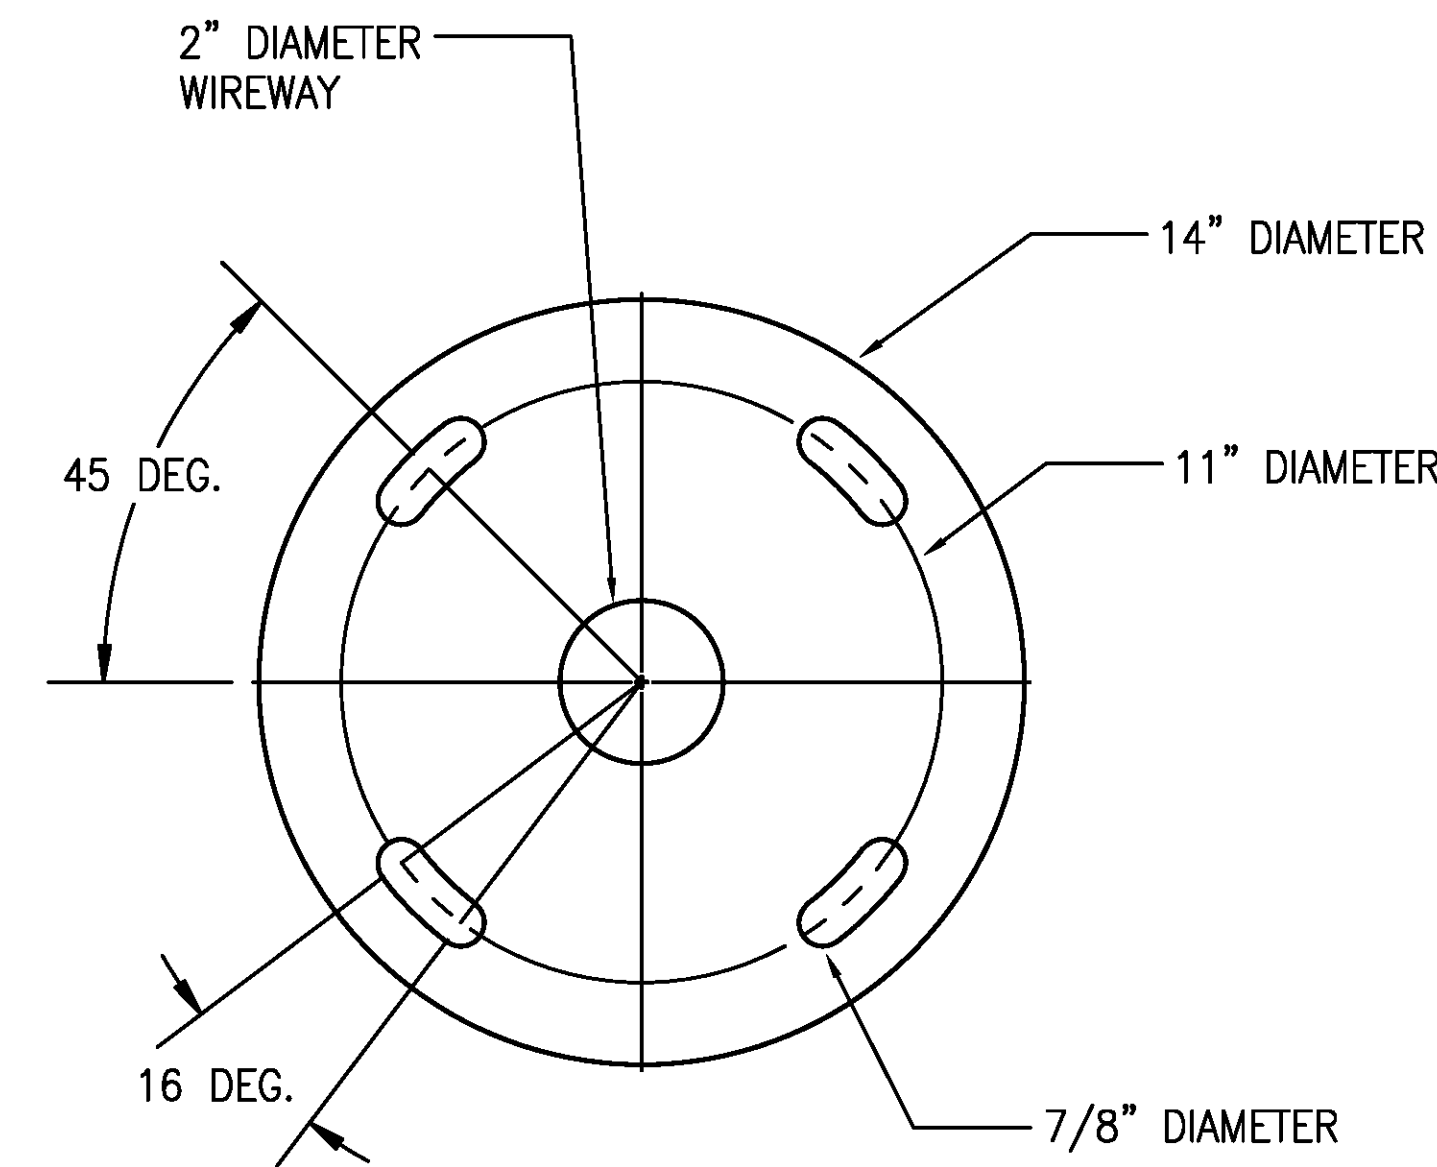

4 TOP PLATE
E-4 NOT TO SCALE

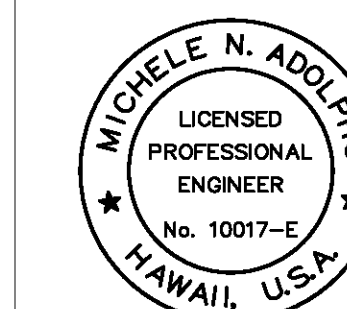

THIS WORK WAS PREPARED BY ME OR UNDER MY SUPERVISION
EXP 4-30-24
Michele N. Adolp
ECS, INC.

REVISION	DATE	DESCRIPTION	BY	APPROVED
STATE OF HAWAII DEPARTMENT OF TRANSPORTATION HARBORS DIVISION				
JOB TITLE REPAIR LIGHT POLES AND PEDESTALS AT PIER 1 HILO HARBOR, HAWAII				
SHEET TITLE LIGHT POLE DETAILS - POLES 28, 29, 30, 32				
DESIGNED BY: MA	DRAWN BY: CAD		SHEET E-4	
CHECKED BY: MA	DATE: 04/2023		JOB NUMBER S50201	
SCALE: AS SHOWN			12 OF 19 SHTS.	