




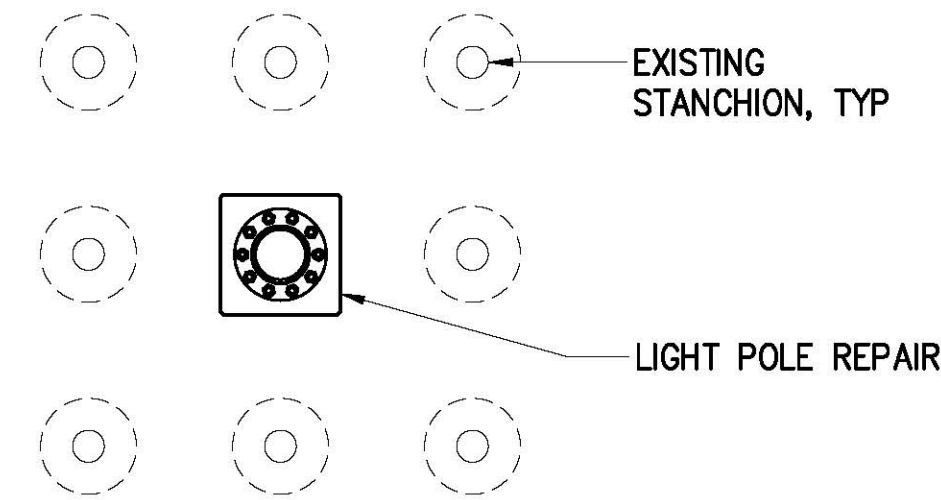

PLAN

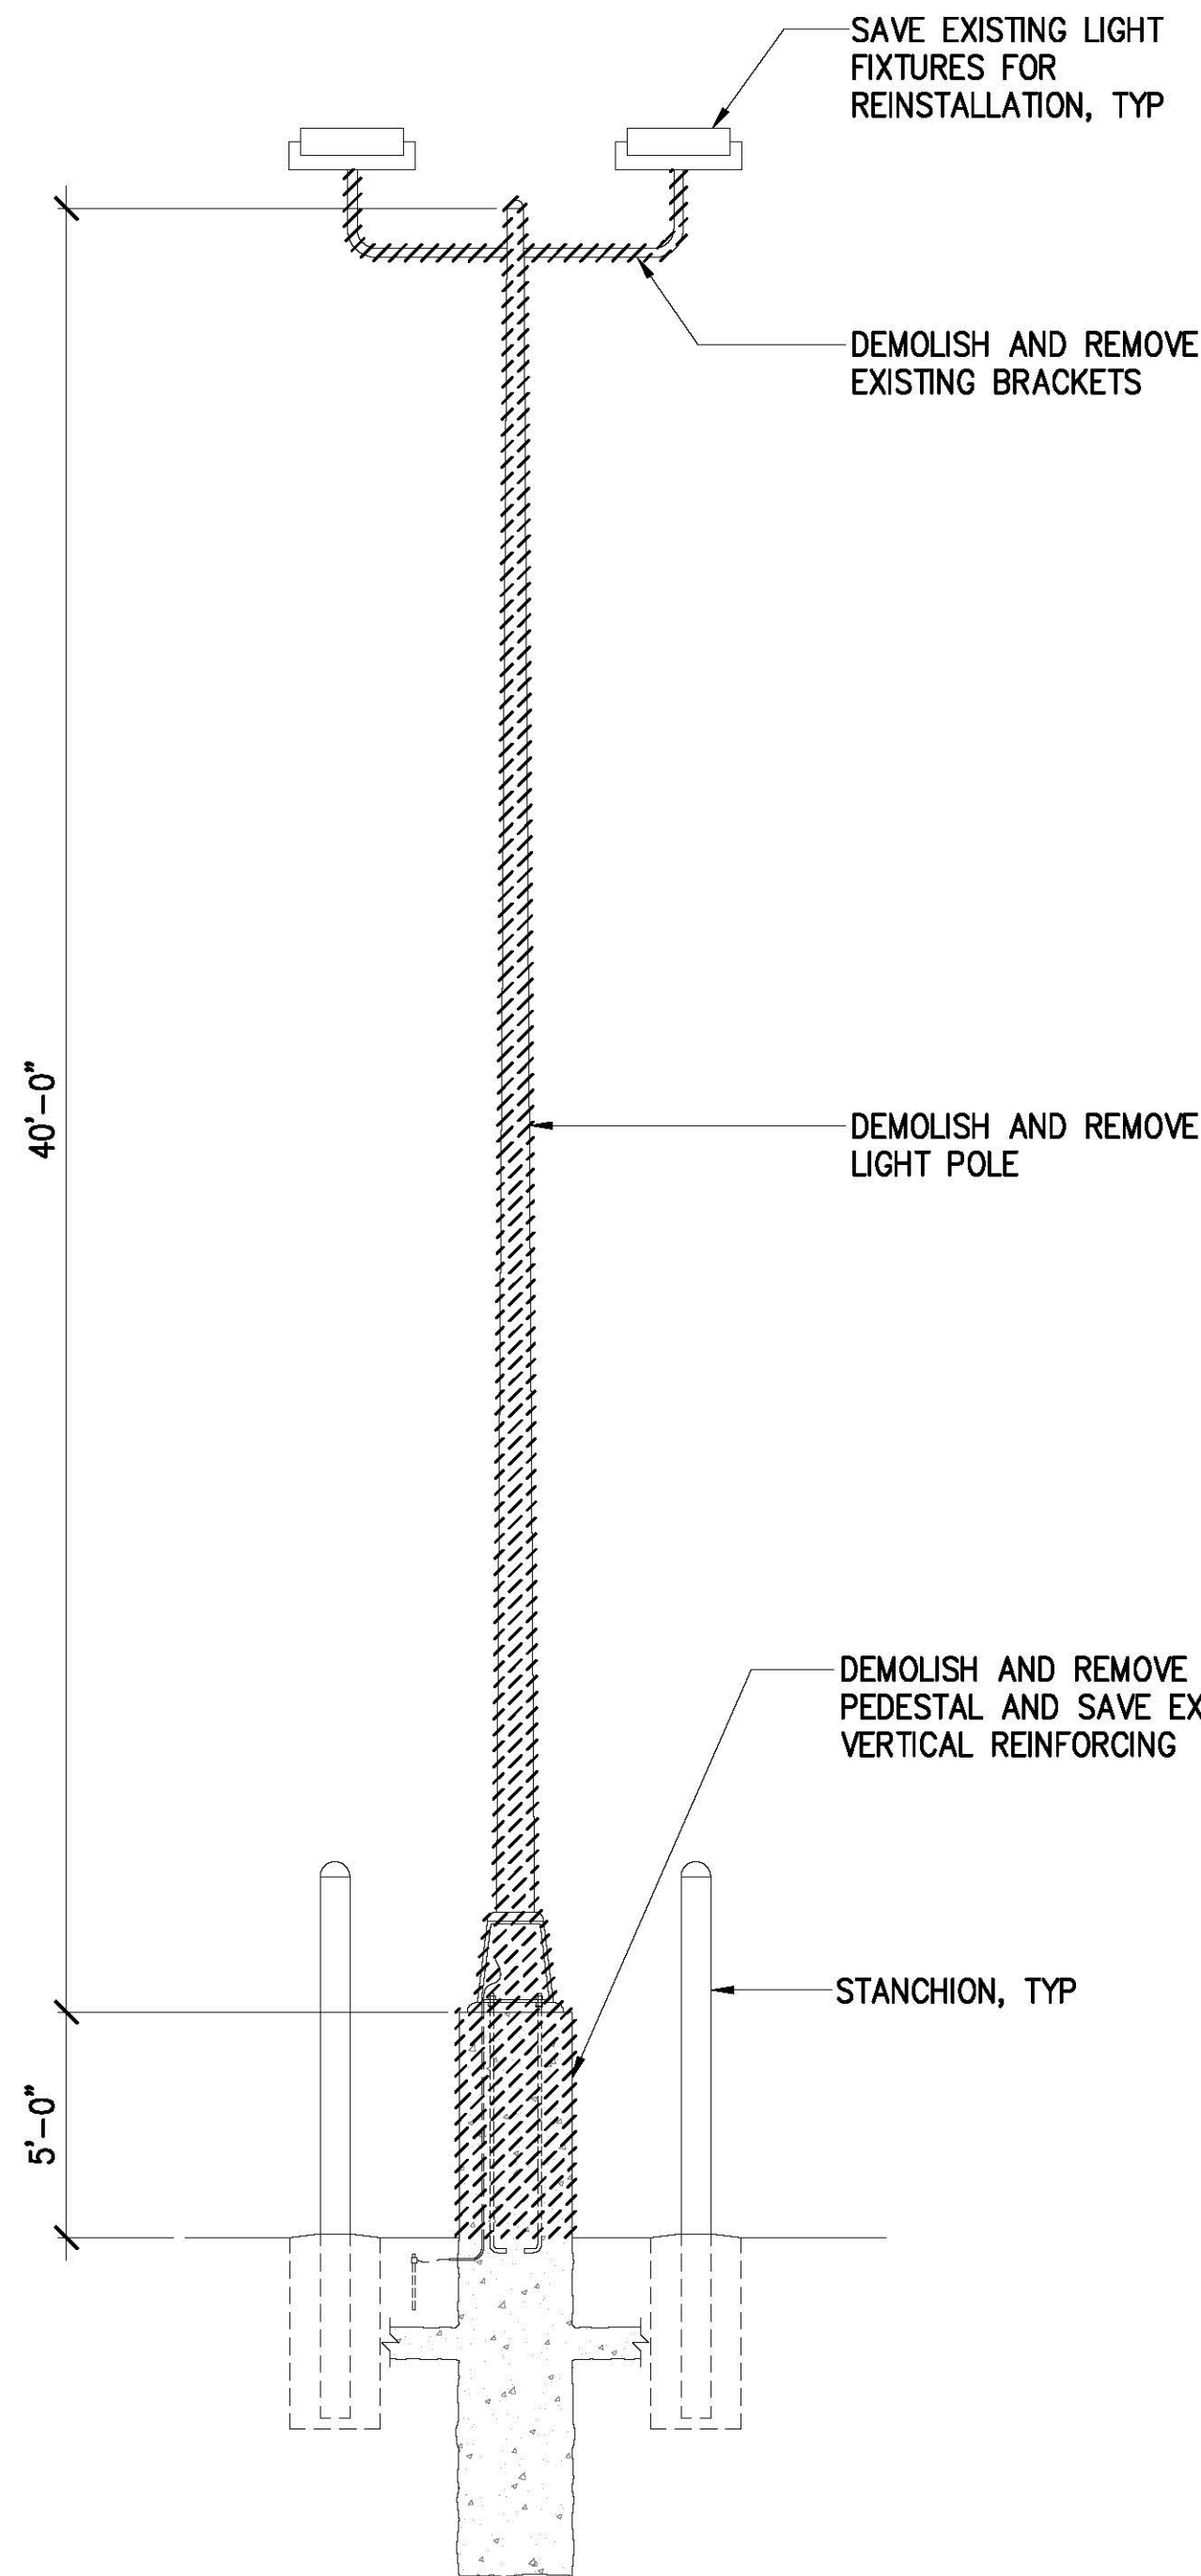


EXISTING CONDITION

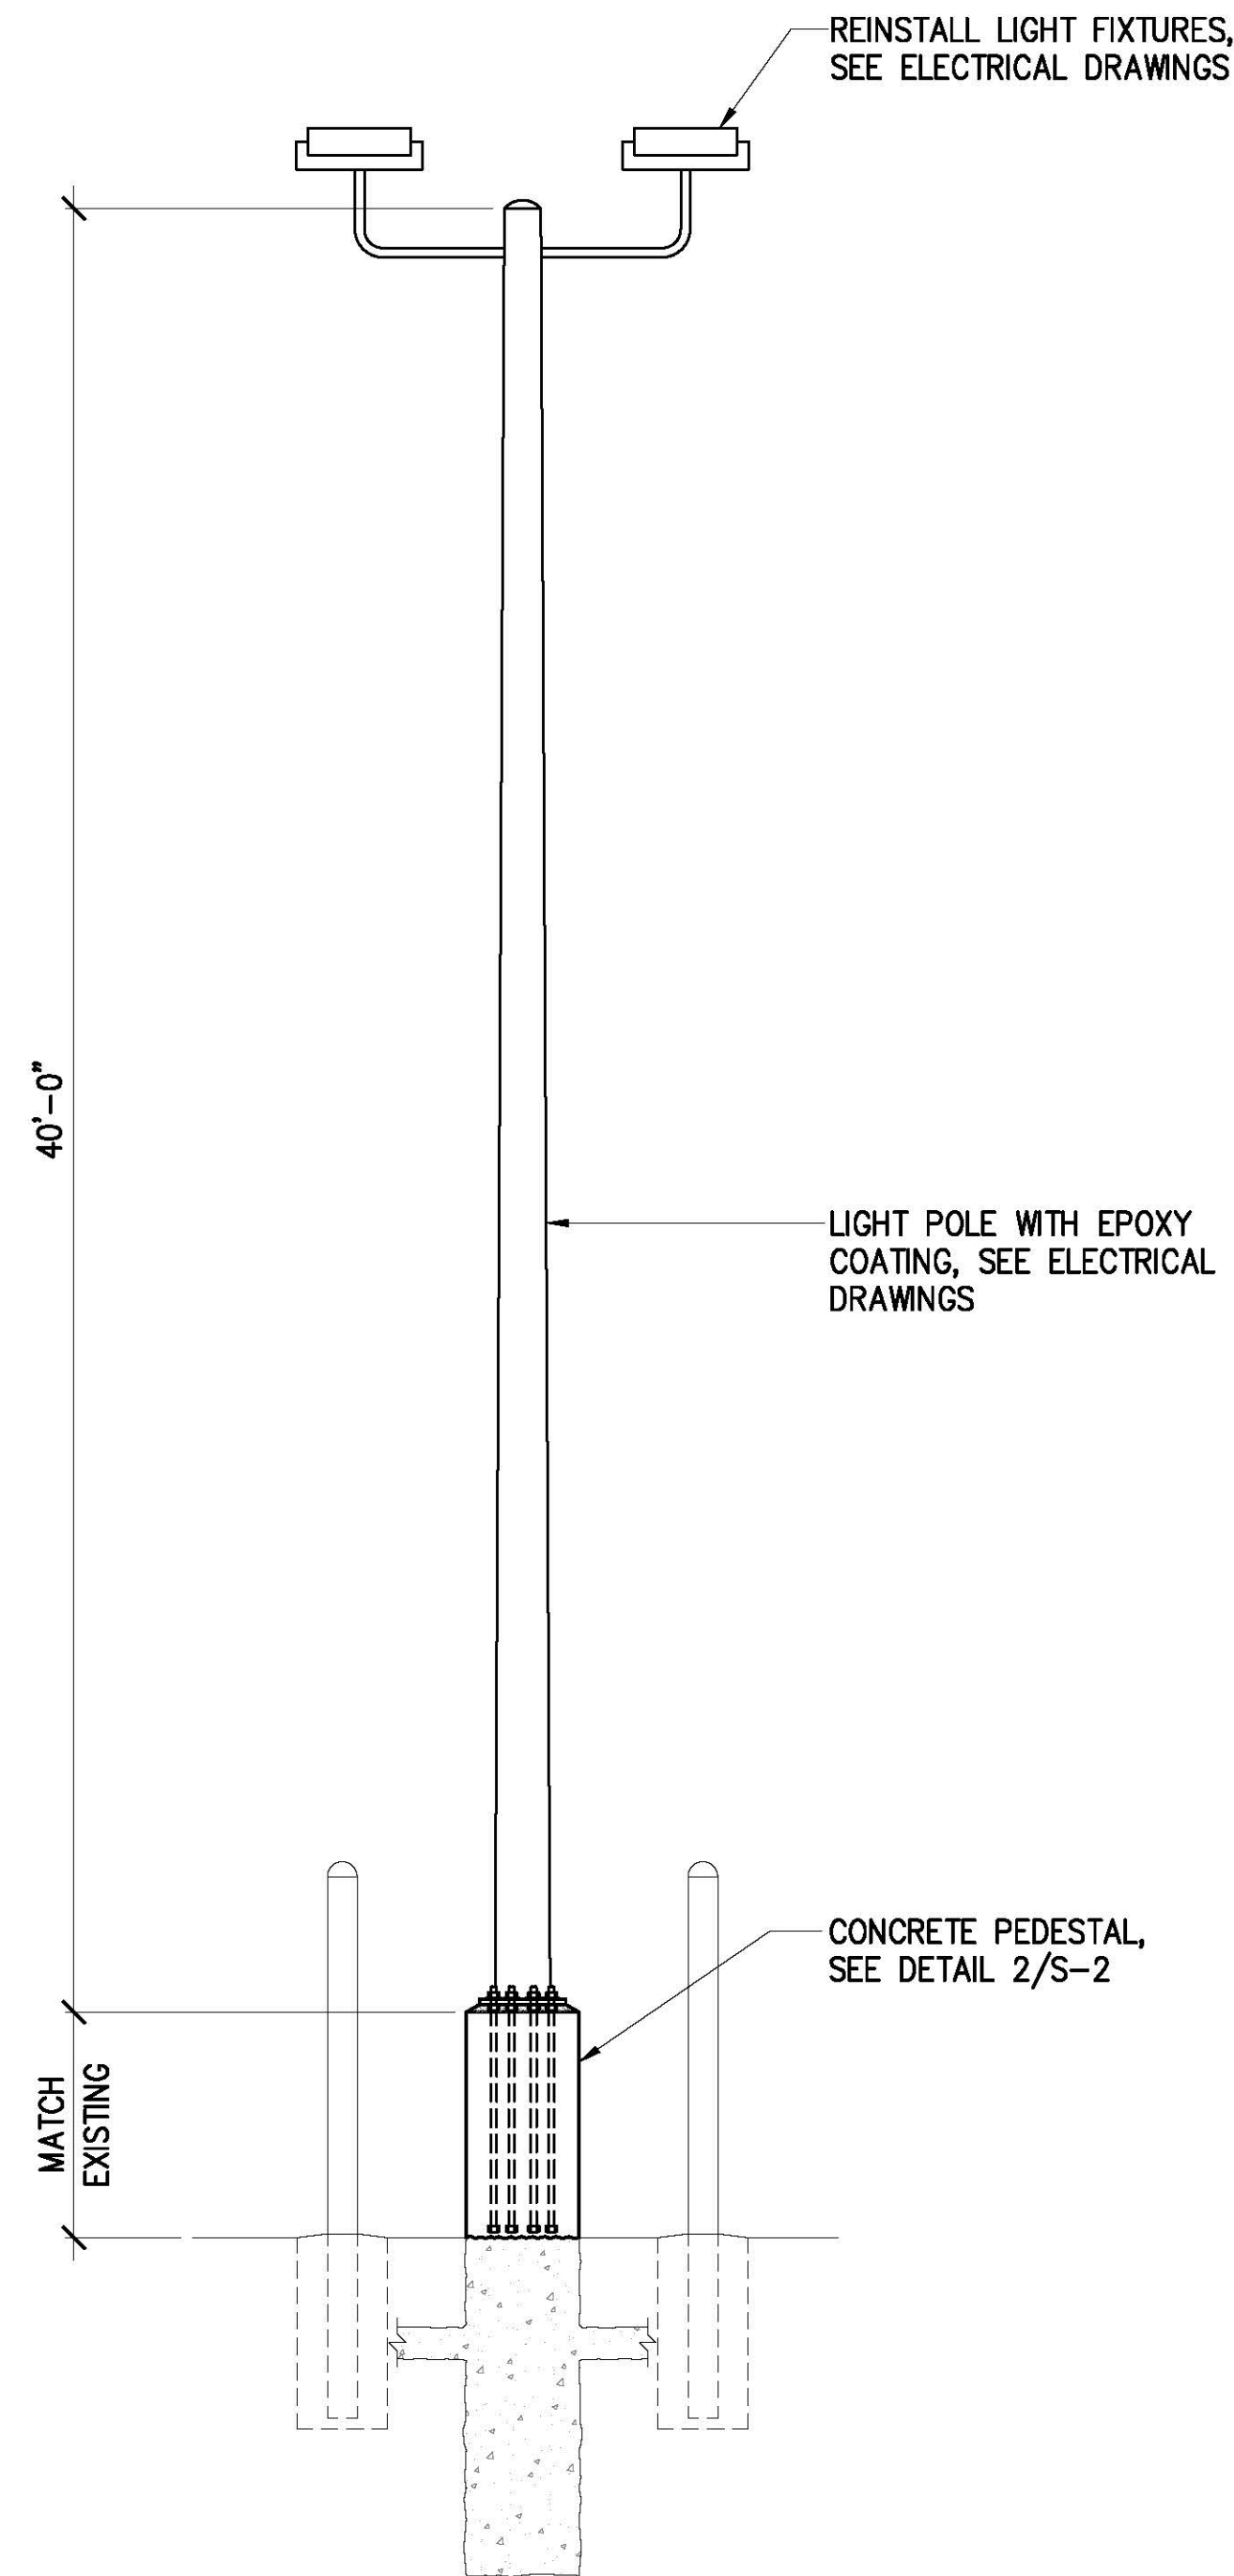


REPAIRED CONDITION

1 LIGHT POLE 17 REPAIR
S-2 SCALE: 1/4" = 1'-0"

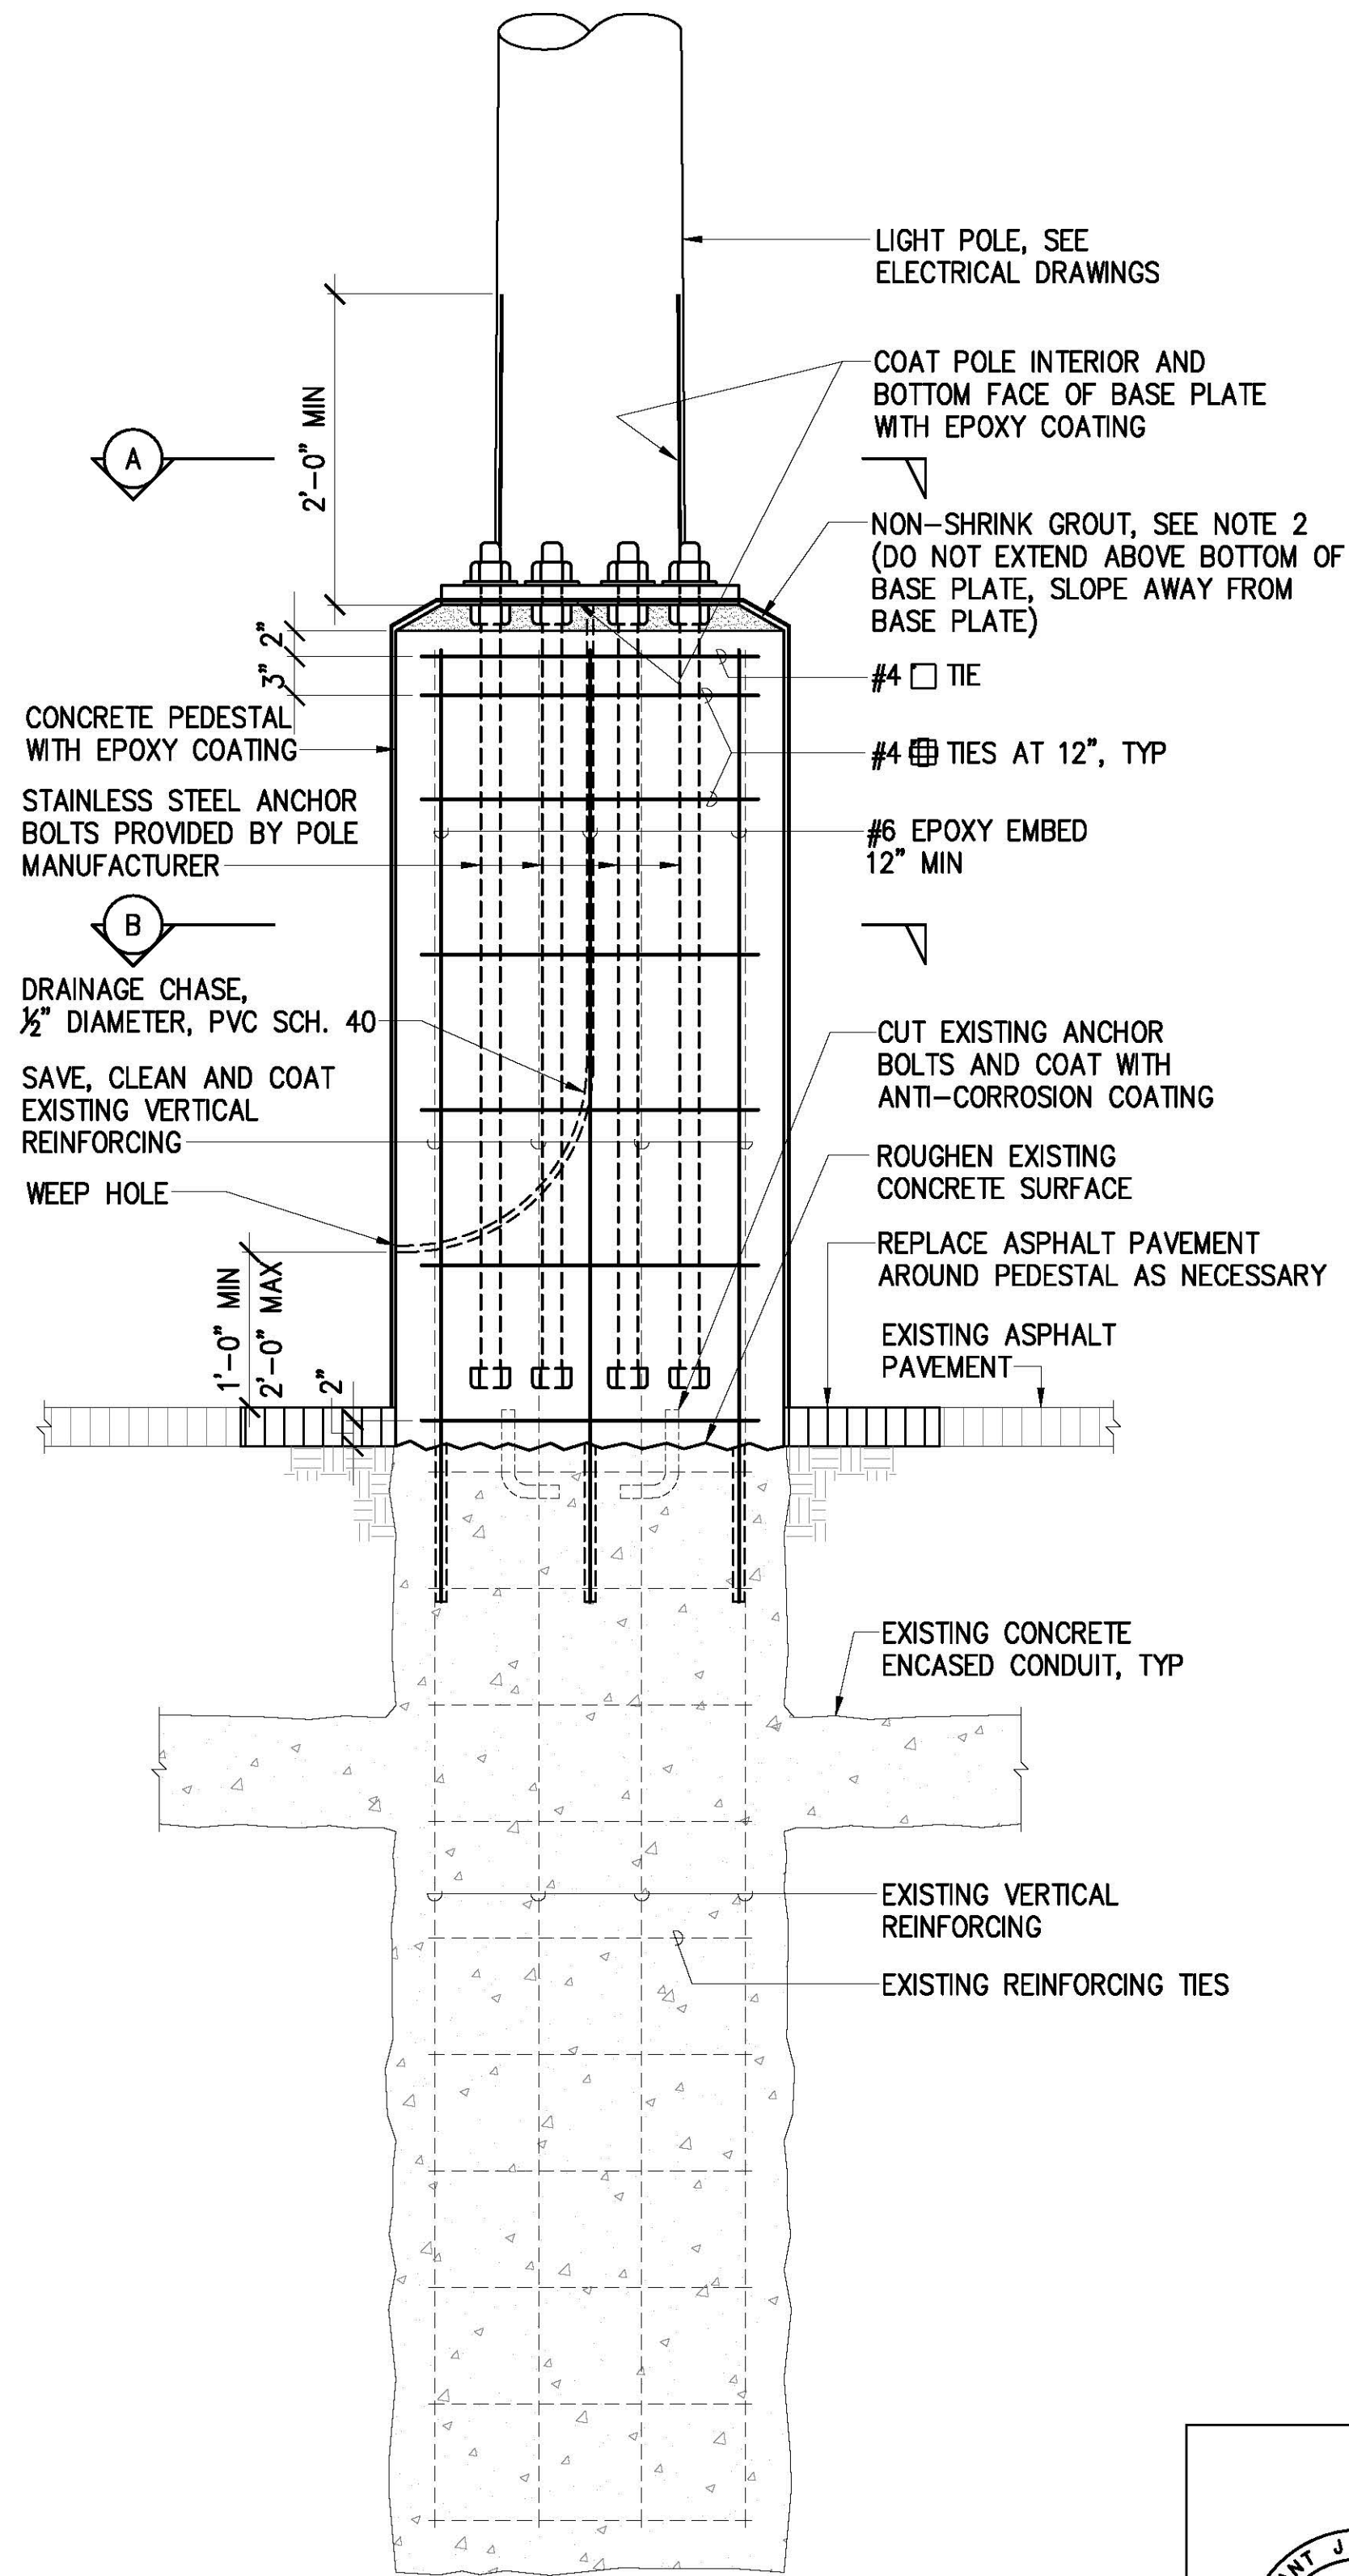


SECTION

2 PEDESTAL REPAIR (POLE 17)
S-2 SCALE: 1" = 1'-0"

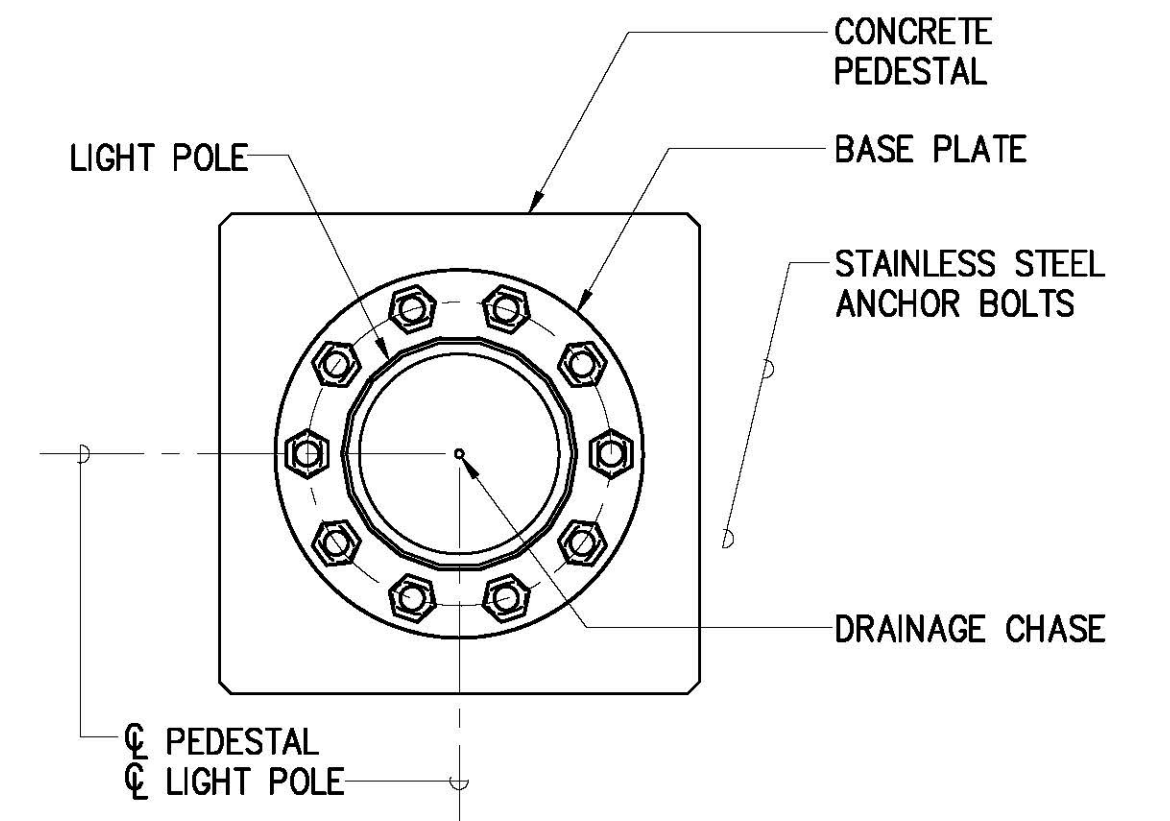


A SECTION

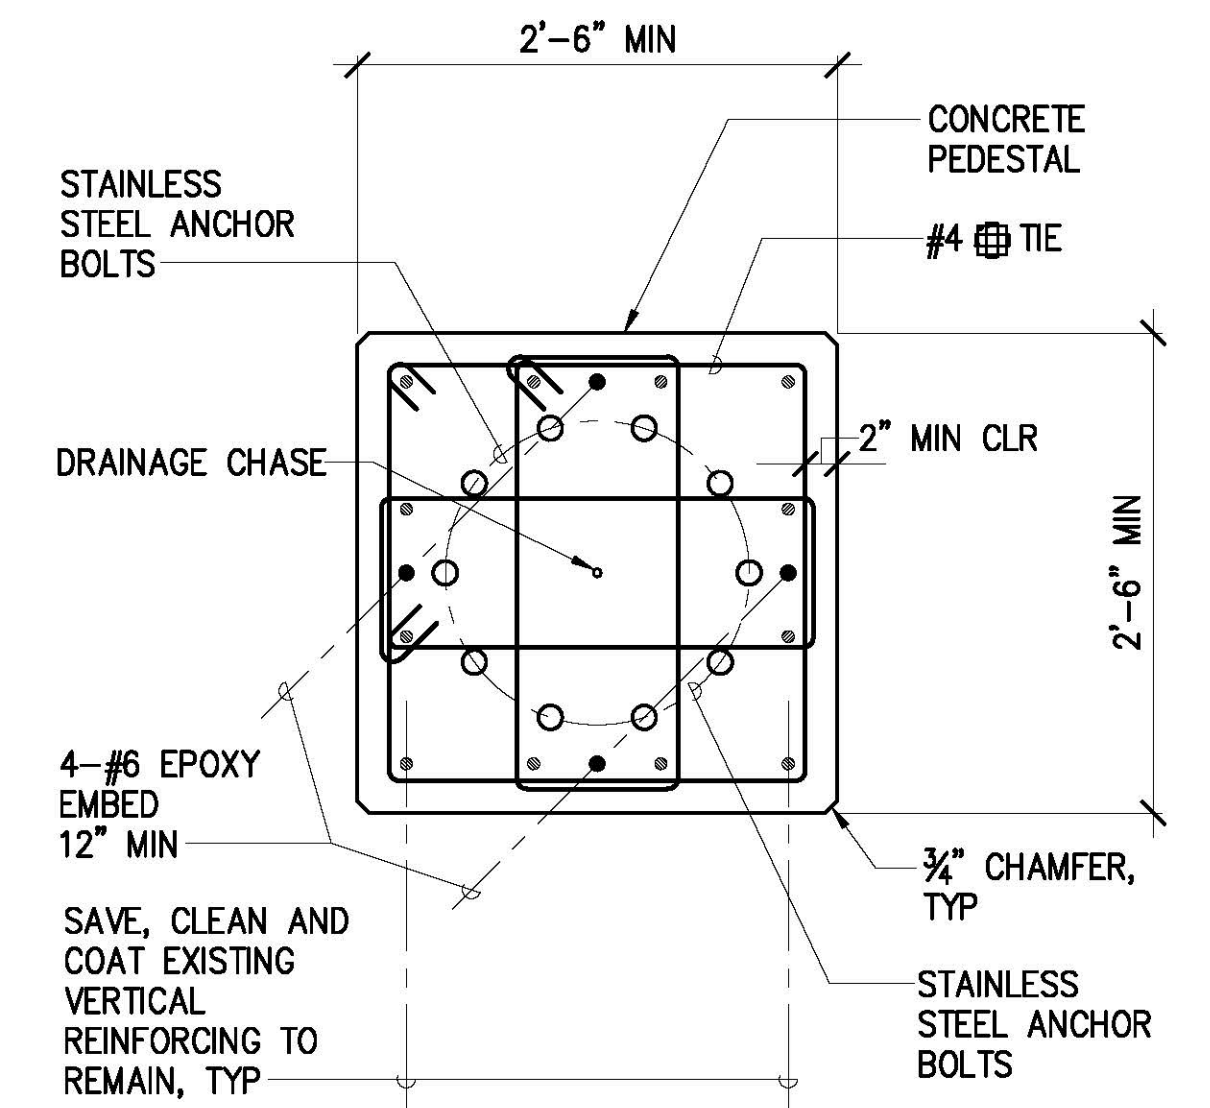

B SECTION

NOTES:

1. MAXIMUM GROUT HEIGHT SHALL BE 3" MAX AND AS RECOMMENDED BY THE POLE MANUFACTURER.
2. SEE ELECTRICAL DRAWINGS FOR ELECTRICAL WORK INCLUDING CONDUITS, GROUNDING ROD, ETC.

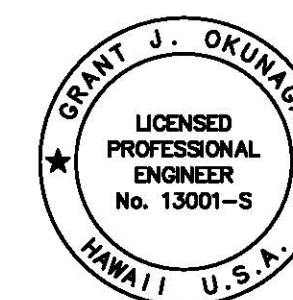

THIS WORK WAS PREPARED BY ME
OR UNDER MY SUPERVISION
EXP. 4-30-24
MKE ASSOCIATES LLC

REVISION	DATE	DESCRIPTION	BY	APPROVED
STATE OF HAWAII DEPARTMENT OF TRANSPORTATION HARBORS DIVISION				
JOB TITLE REPAIR LIGHT POLES AND PEDESTALS AT PIER 1 HILO HARBOR, HAWAII				
SHEET TITLE LIGHT POLE REPAIR DETAILS - POLE 17				
DESIGNED BY: GO	JOB NUMBER S50201		SHEET S-2	
DRAWN BY: DL				
CHECKED BY: GM				
DATE: 04/2023				
SCALE: AS SHOWN	4 OF 19 SHTS.			