



1 PEDESTAL - DEMOLITION WORK (POLES 28, 29, 30, 32)  
E-8 NOT TO SCALE

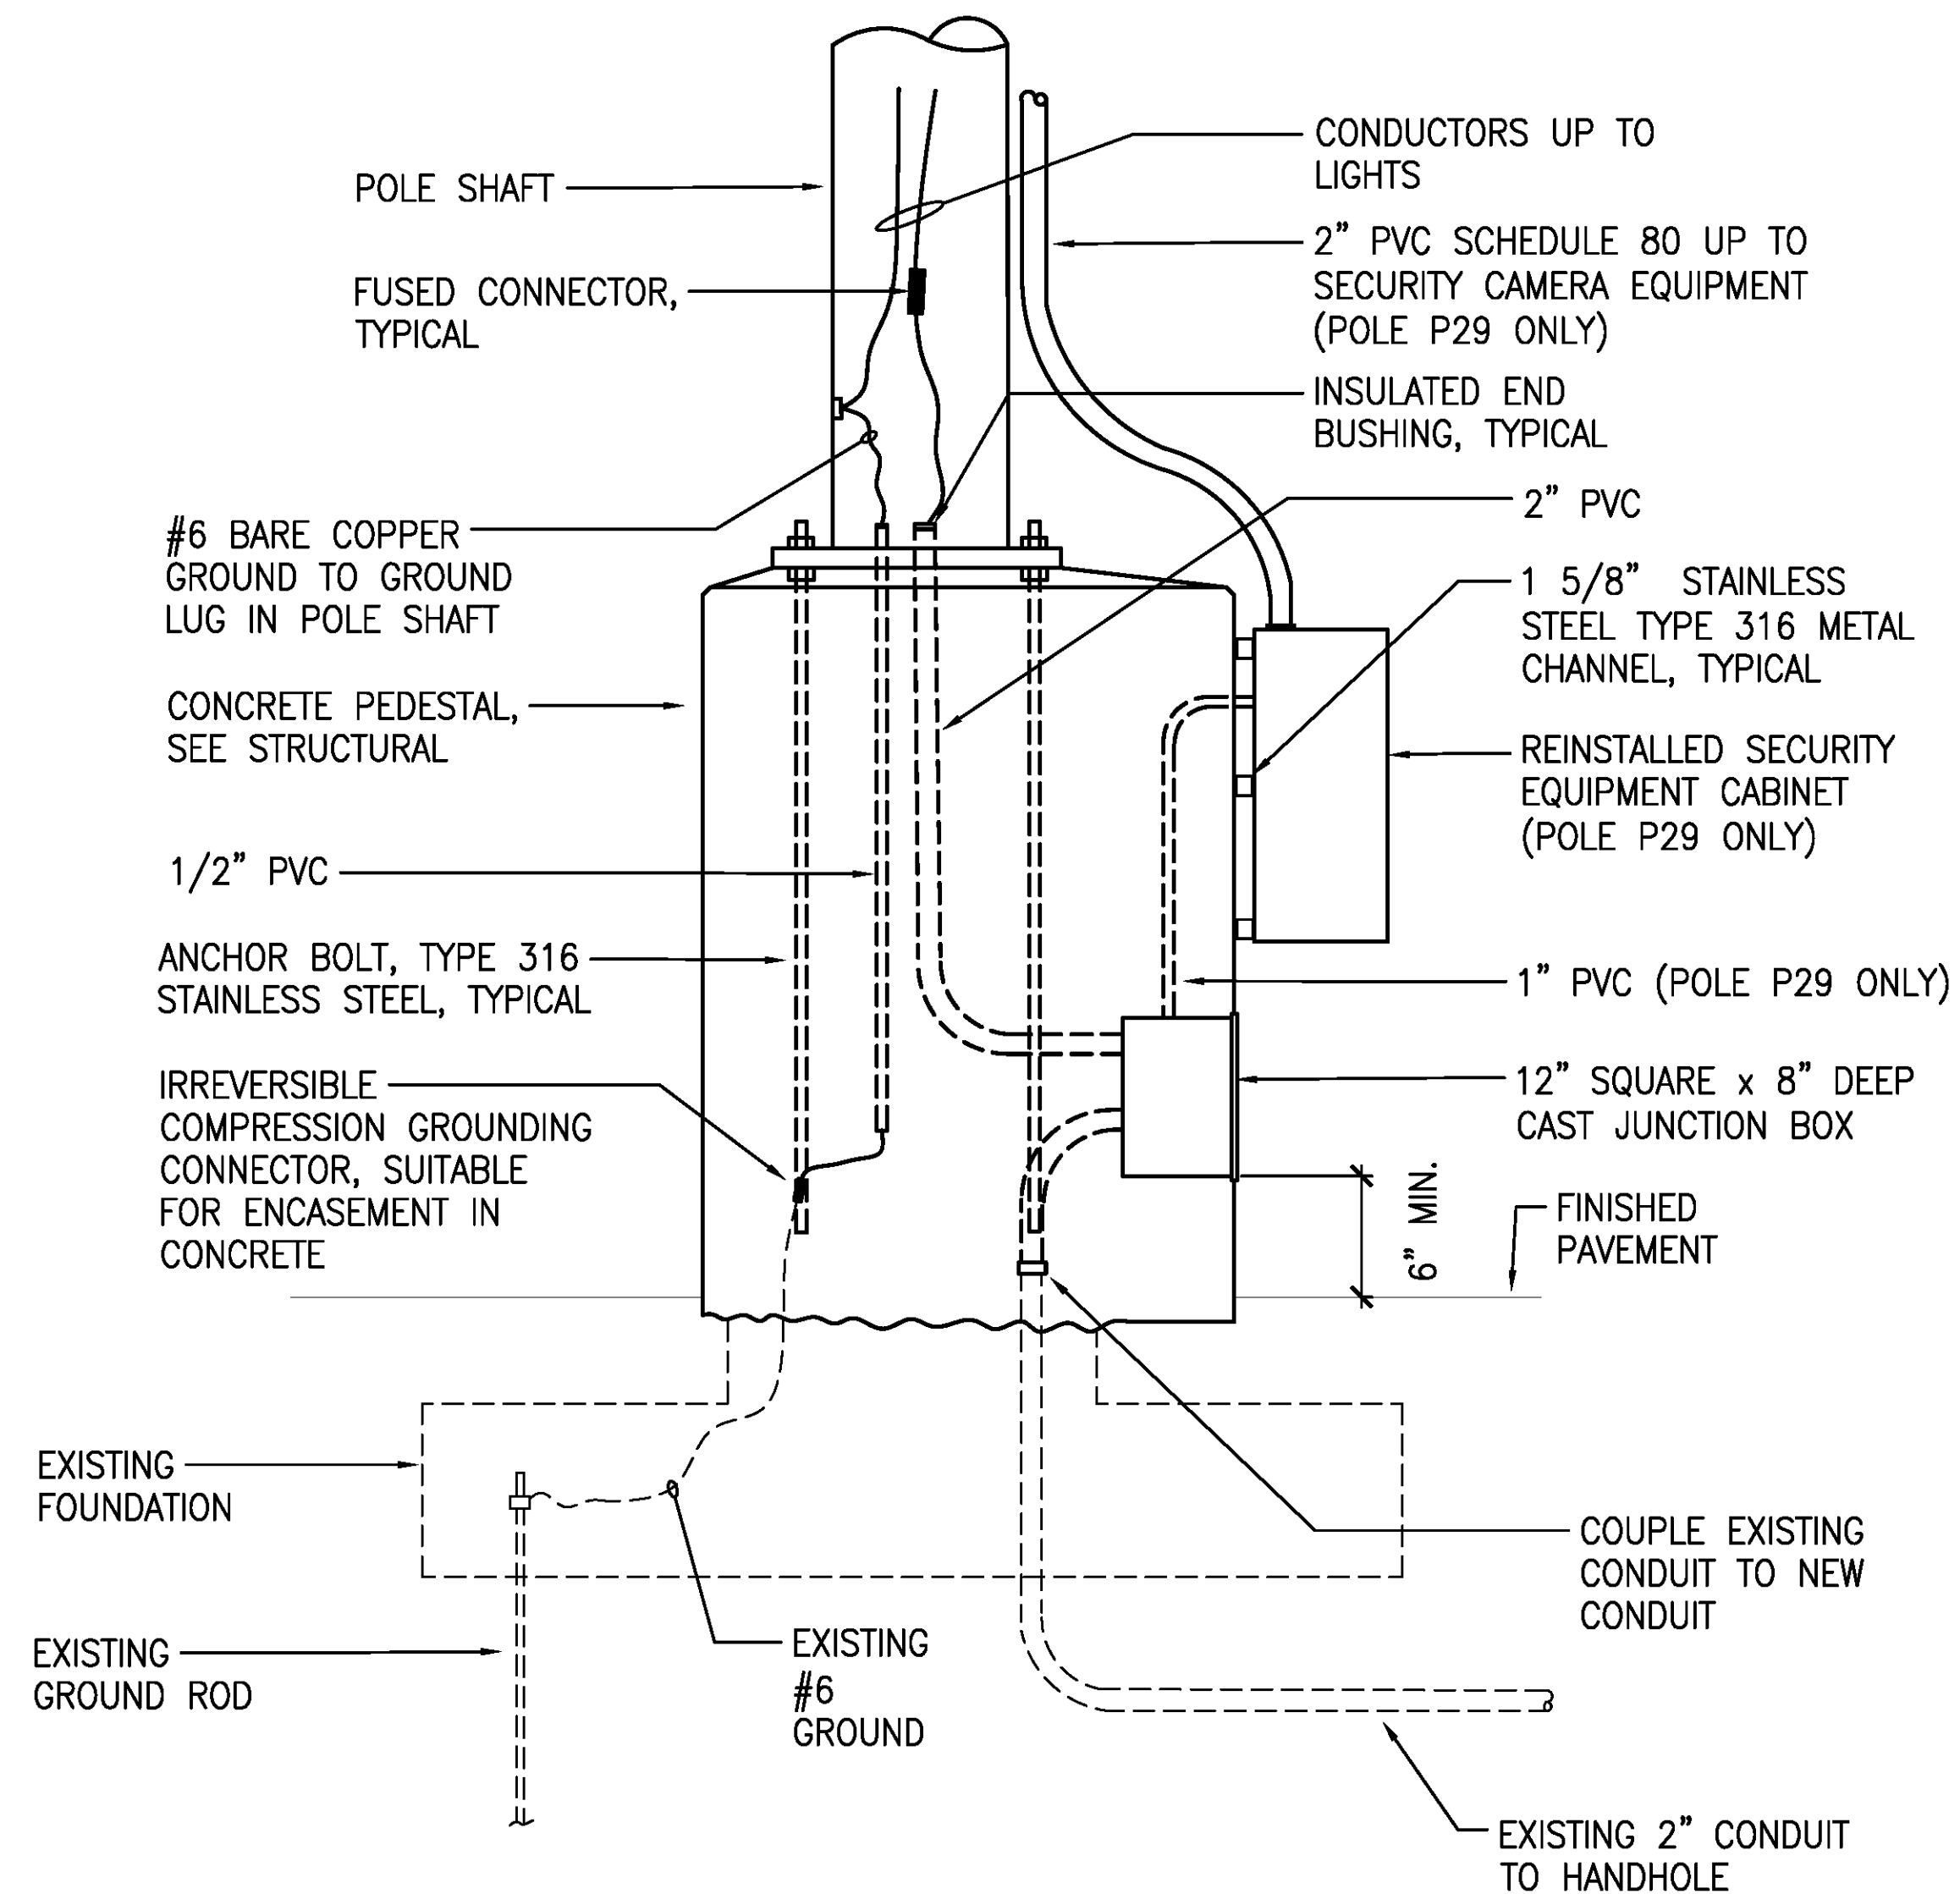

2 PEDESTAL - NEW WORK (POLES 28, 29, 30, 32)  
E-8 NOT TO SCALE

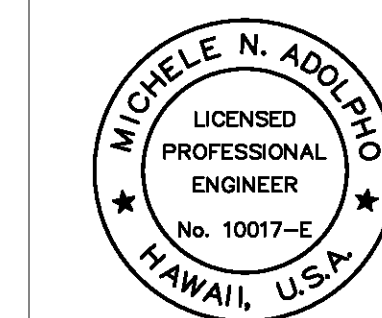

THIS WORK WAS PREPARED BY ME  
OR UNDER MY SUPERVISION  
EXP 4-30-24  
*Michele N. Adolpho*  
ECS, INC.

REVISION	DATE	DESCRIPTION	BY	APPROVED
STATE OF HAWAII				
DEPARTMENT OF TRANSPORTATION				
HARBORS DIVISION				
JOB TITLE				
REPAIR LIGHT POLES AND PEDESTALS AT PIER 1				
HILO HARBOR, HAWAII				
SHEET TITLE				
PEDESTAL DETAILS – POLES 28, 29, 30, 32				
DESIGNED BY: MA	JOB NUMBER			SHEET E-8 16 OF 19 SHTS.
DRAWN BY: CAD				
CHECKED BY: MA				
DATE: 04/2023				
SCALE: AS SHOWN	S50201			