




FED. ROAD DIST. NO.	STATE	PROJ. NO.	FISCAL YEAR	SHEET NO.	TOTAL SHEETS
HAWAII	HAW.	N-11-01-64	1964	8	8

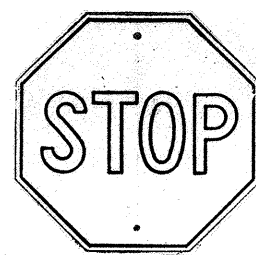

R1-1
30"x30"

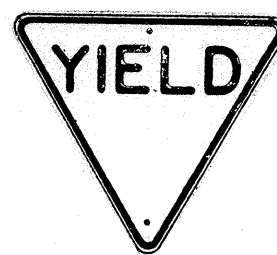

R1-2
36"x36"x36"

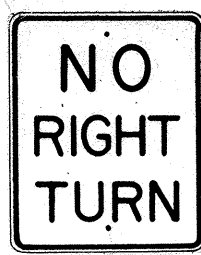

R3-1
24"x30"



R4-7(R)
24"x30"




W6-1
36"x36"



W6-2
36" x 36"

NOTE:

1. The shape, color, plate details, lettering and reflectorization of Regulatory Signs (Prefix R) and Warning Signs (Prefix W) shall be in accordance with the "Manual of Uniform Traffic Control Devices for Streets and Highways" dated June, 1961 and the B.P.R. Manual "Standard Highway Signs" dated September, 1961 unless otherwise specified.
2. All Regulatory and Warning Signs shall be reflectorized unless otherwise specified.
3. All Regulatory and Warning Signs shall have 3/8" bolt holes drilled at appropriate locations unless otherwise noted.

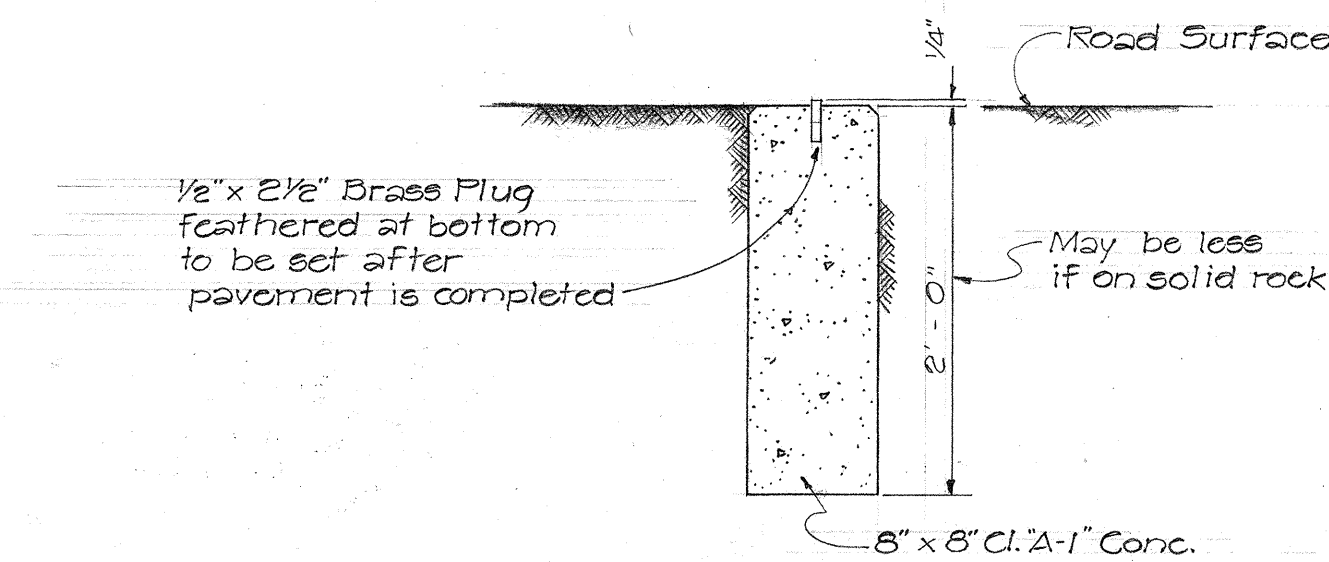

CENTERLINE MONUMENT
Scale: 1" = 1'-0"

STATE OF HAWAII
DEPARTMENT OF TRANSPORTATION
HIGHWAYS DIVISION

STANDARD DETAIL

PROJ. No. N-11-01-64

WAI'AKEA, SO. HILO, HAWAII

Scale: As Noted

SHEET No. OF SHEETS

SURVEY PLOTTED BY	DATE
DRAWN BY	"
CHECKED BY	"
DESIGNED BY	"
QUANTITIES BY	"
CHECKED BY	"
ORIGINAL PLAN	No.
NOTE BOOK	No.