

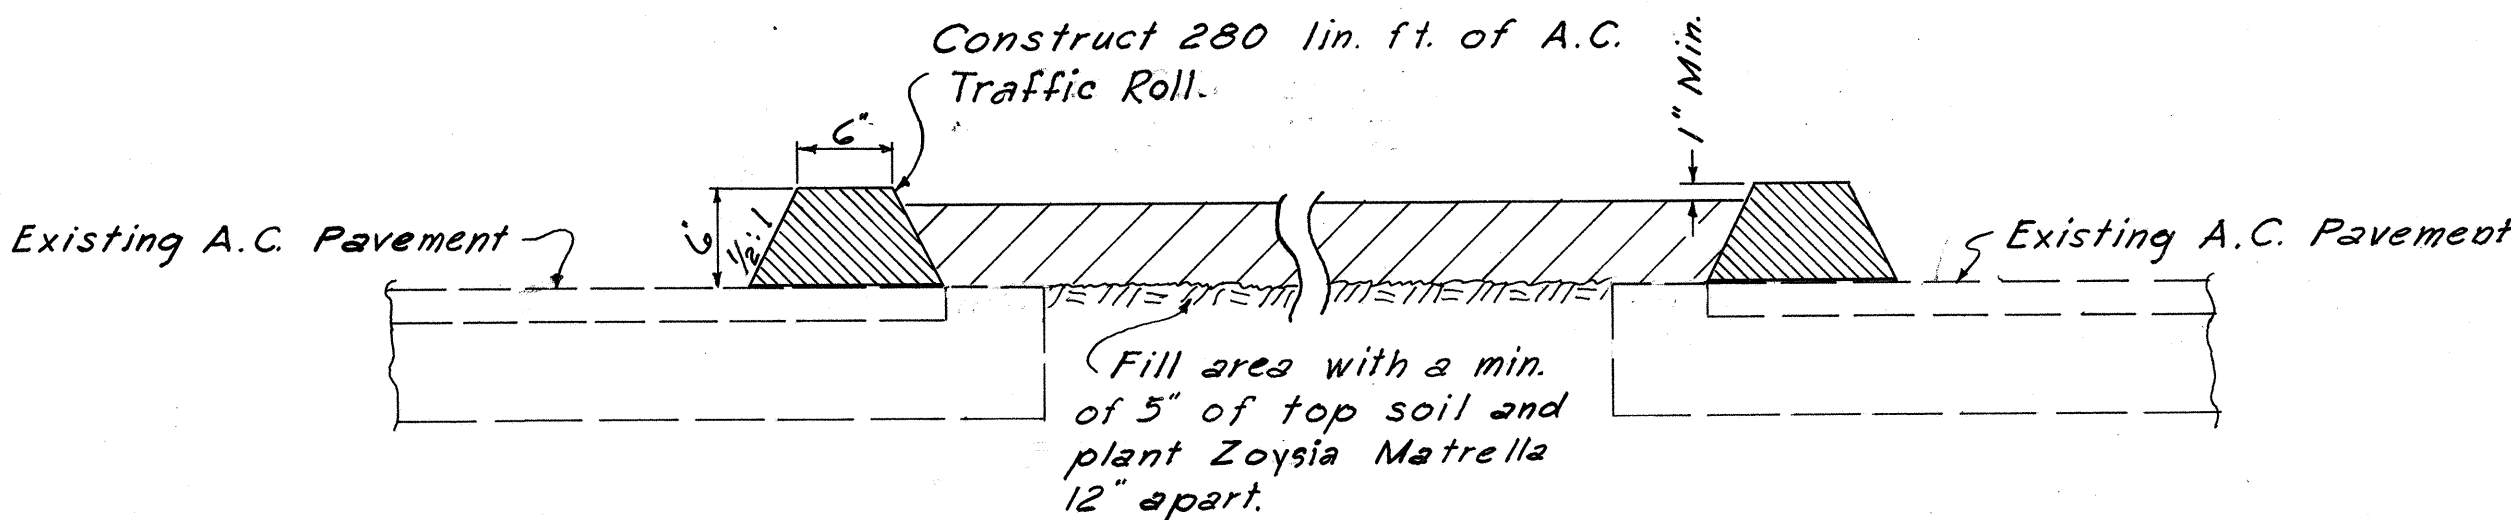
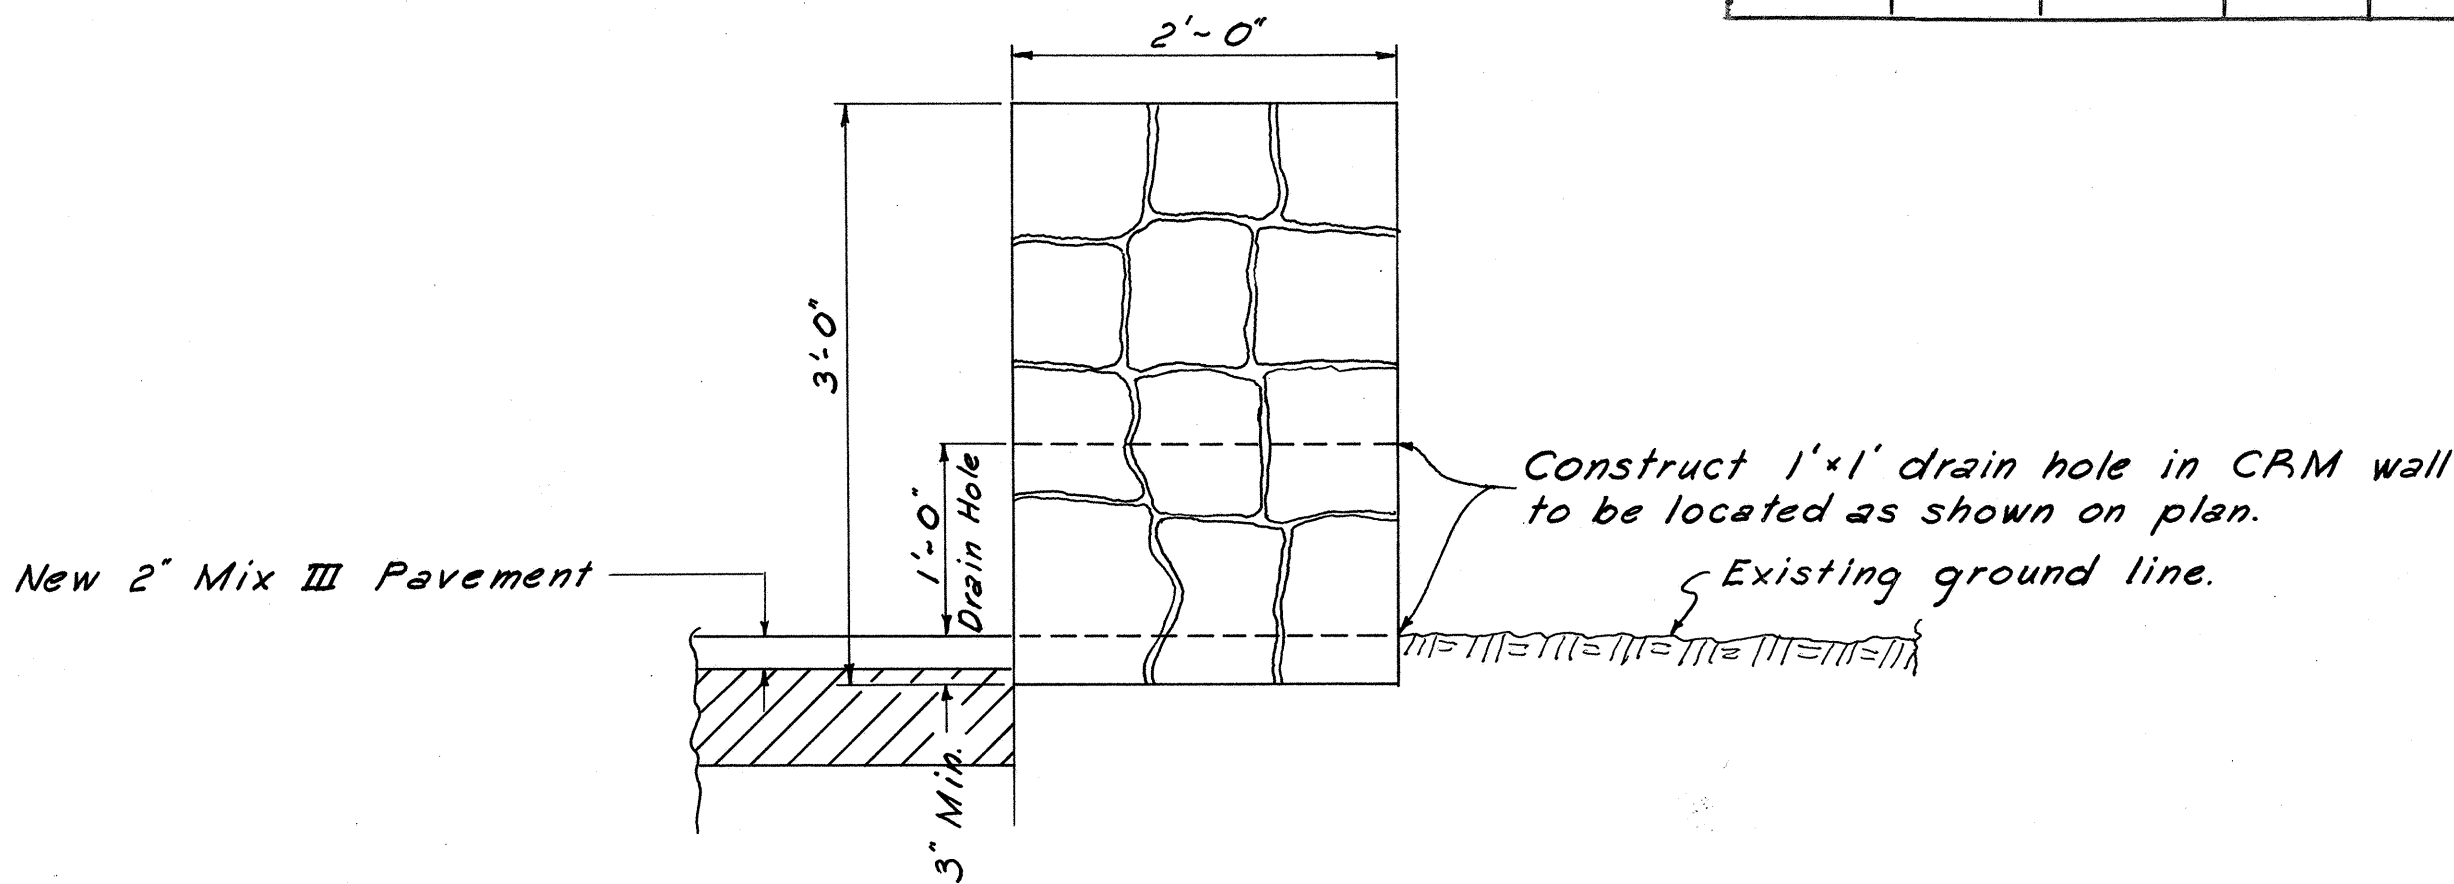


FED. ROAD DIST. NO.	STATE	FED. AID PROJ. NO.	FISCAL YEAR	SHEET NO.	TOTAL SHEETS
HAWAII	HAW.	LSF-010-2(1)	1967	4	9

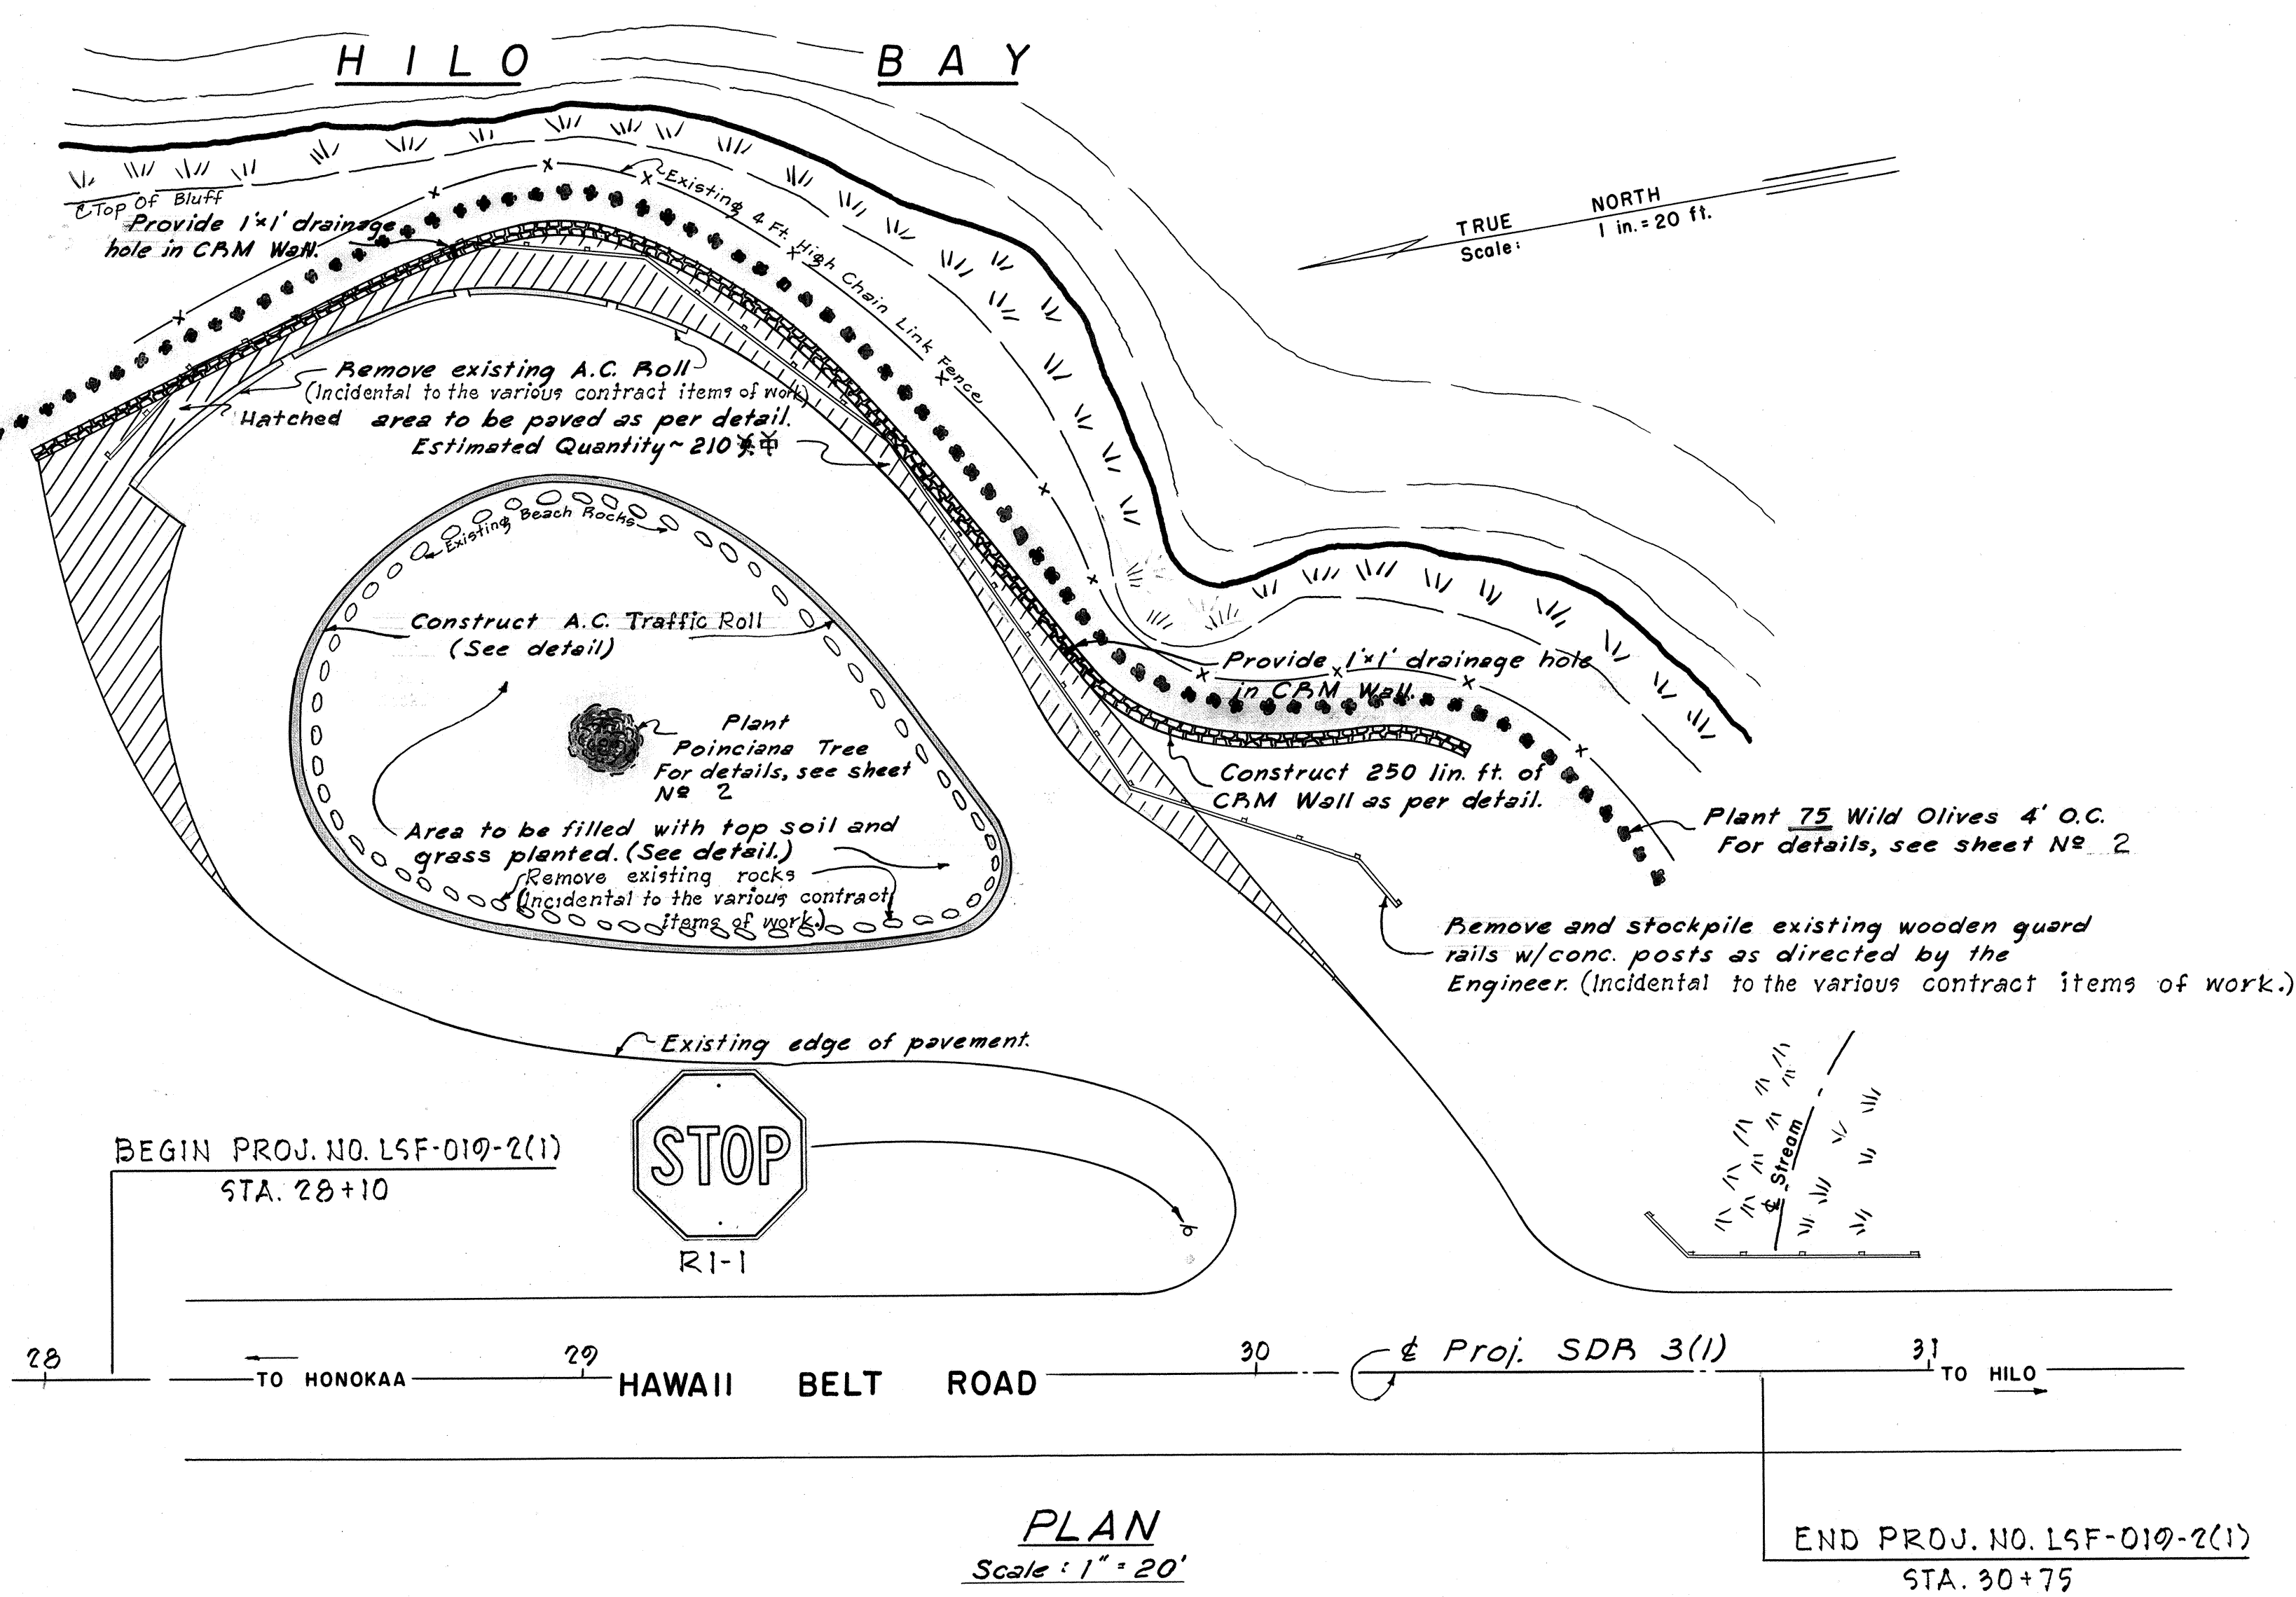

NOTE

Planting of Zoysia Matrella will not be measured or paid for directly, but shall be considered incidental to the various contract items of work.

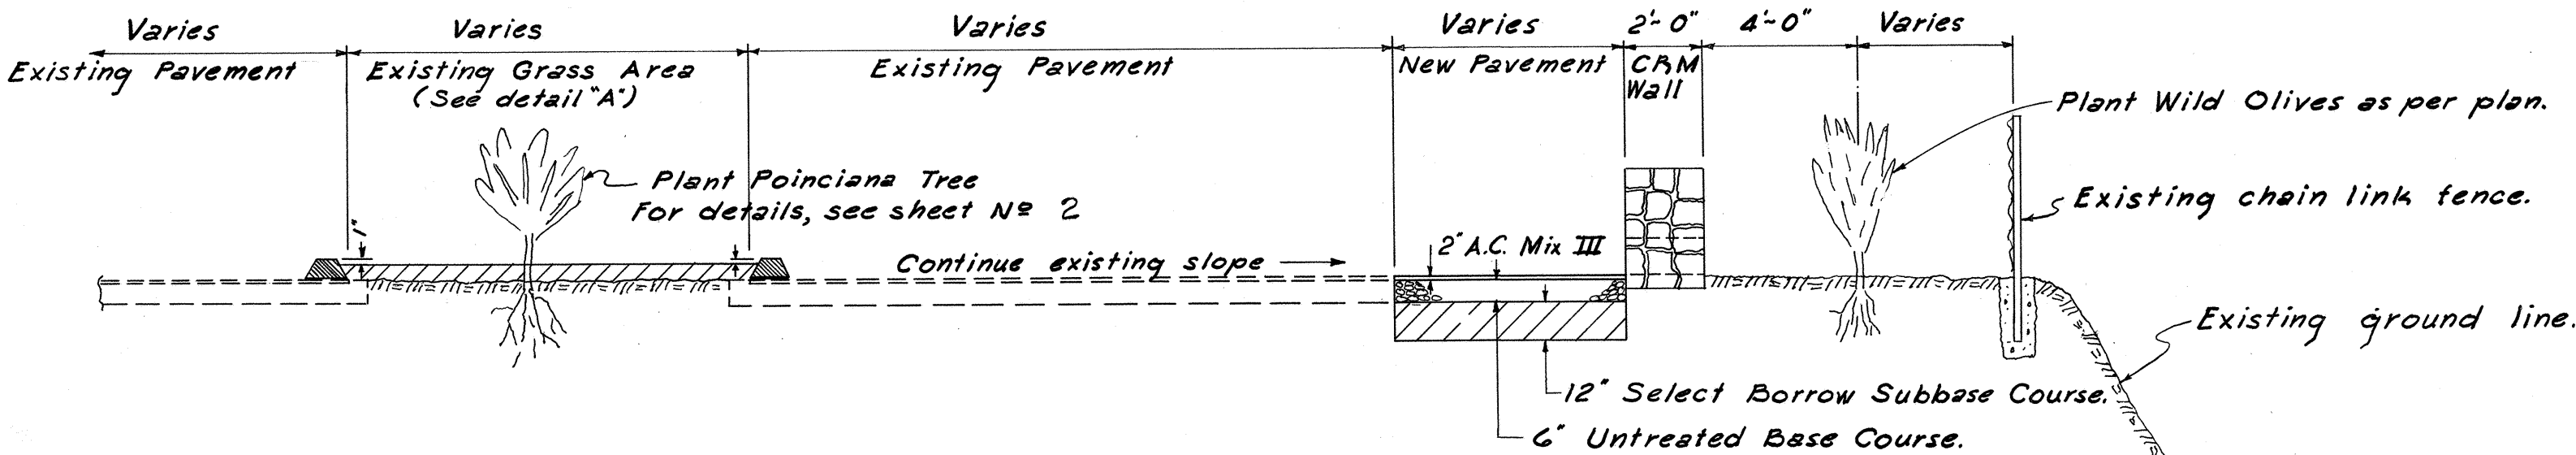

DATE	_____
DESIGNED BY	_____
DRAWN BY	_____
CHECKED BY	_____
ORIGINAL PLAN	_____
NOTE BOOK	_____
No.	_____

STATE OF HAWAII
DEPARTMENT OF TRANSPORTATION
PROJECT NO. LSF-010-2(1)
WAINAKU
HIGHWAY BEAUTIFICATION
A PORTION OF
HAWAII BELT ROAD
PROJECT NO. SDR 3(1)
Scale: As Shown
SHEET NO. 1 OF 1 SHEETS