

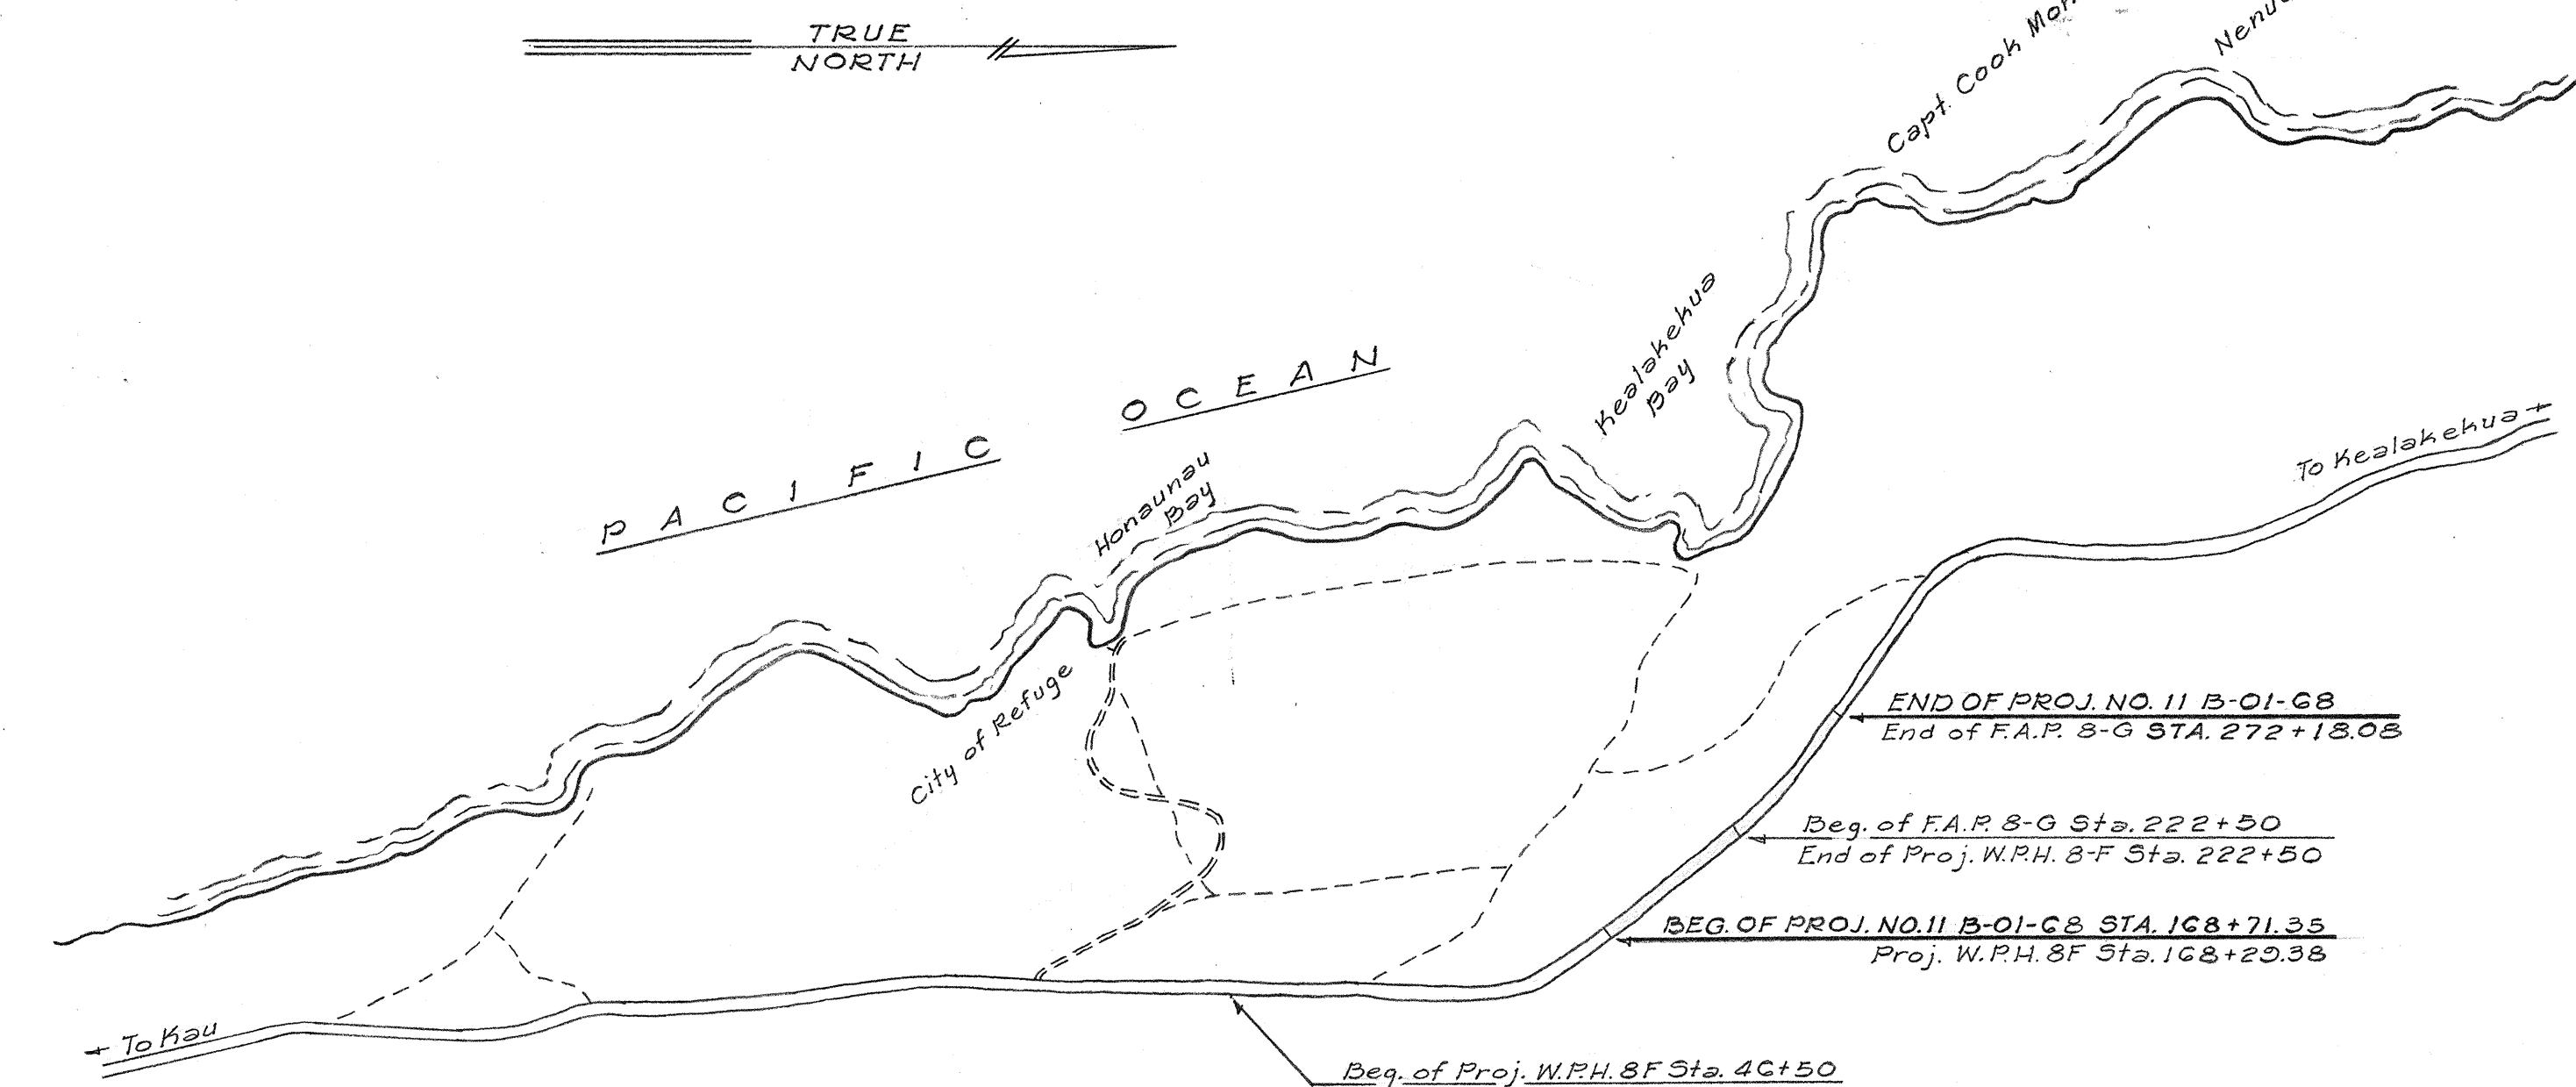
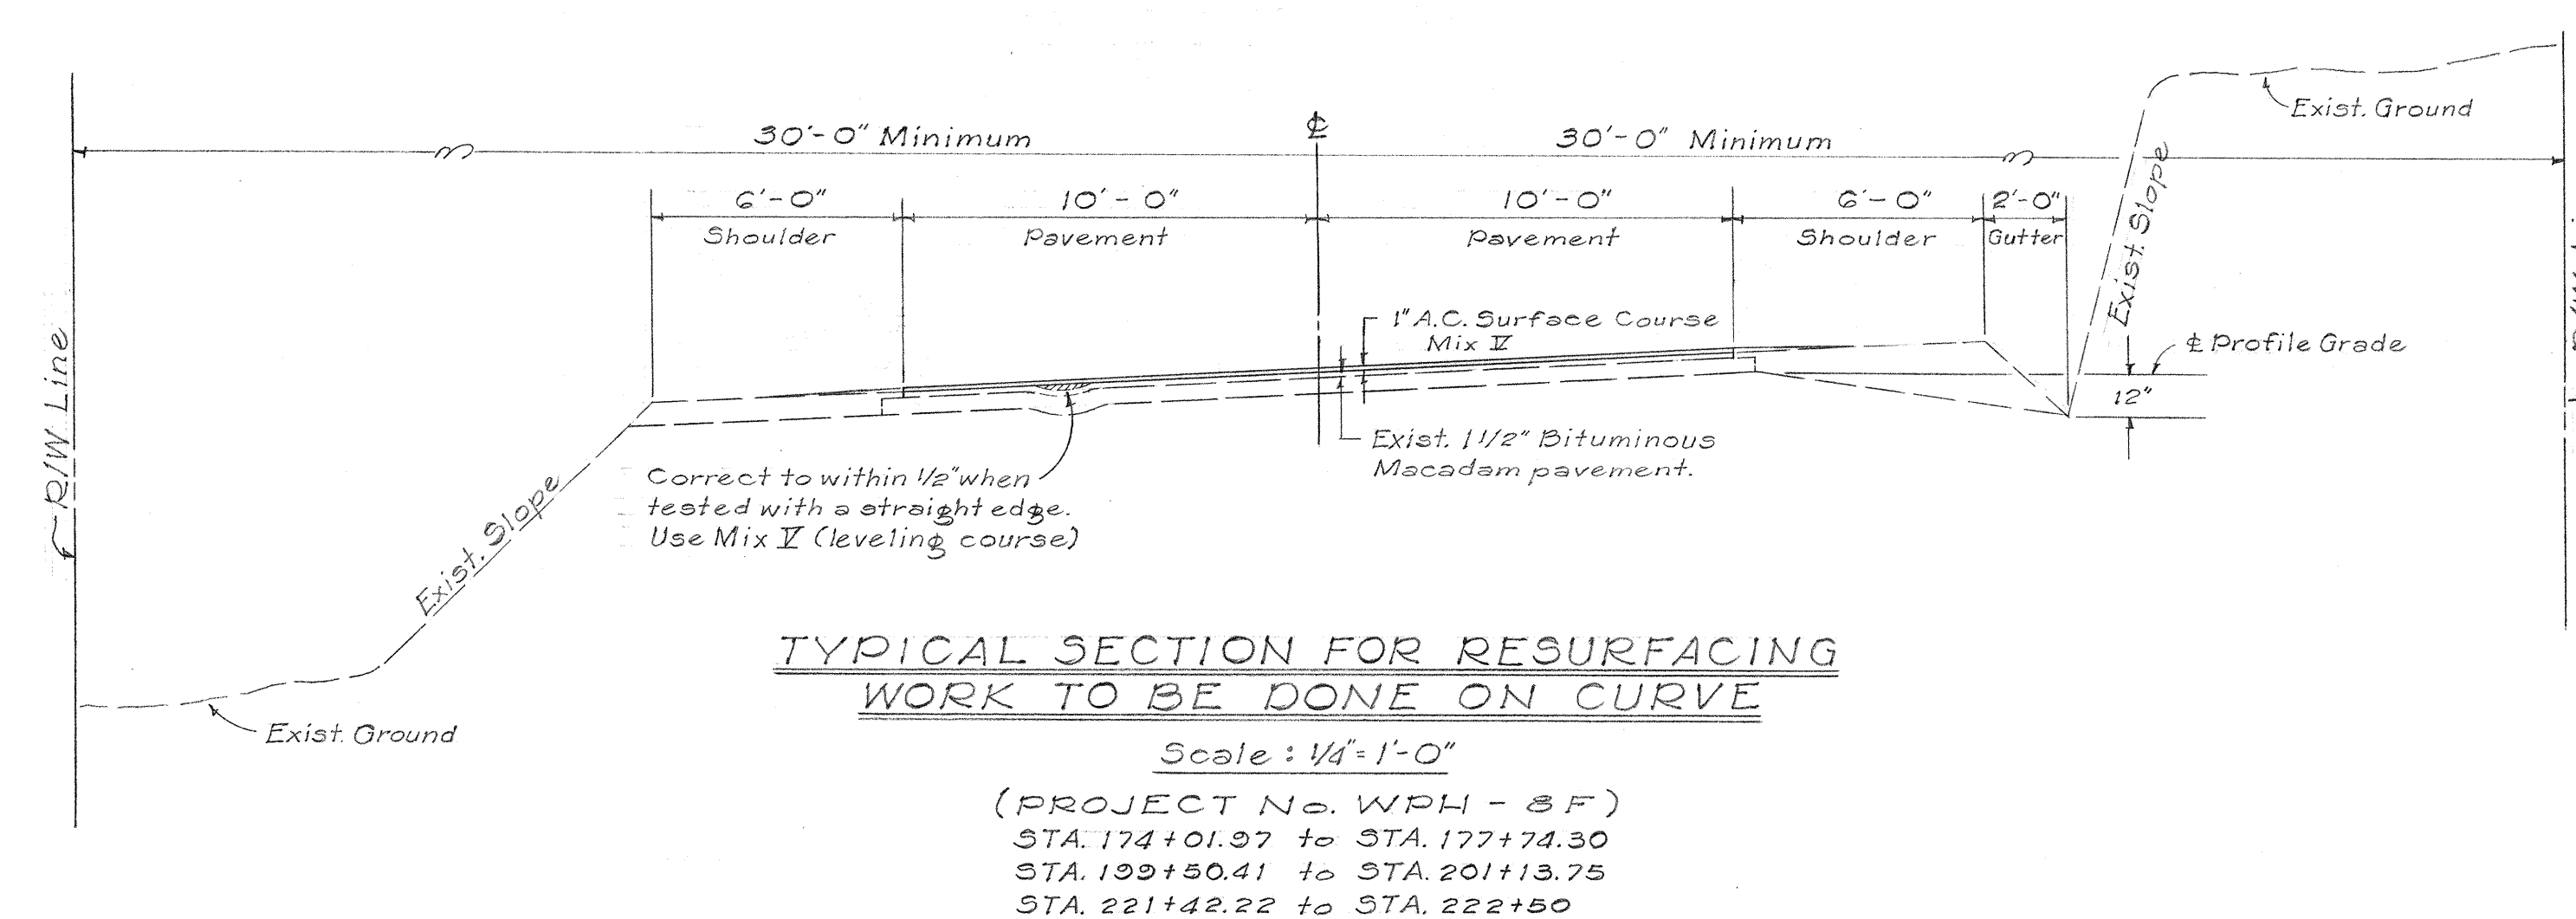
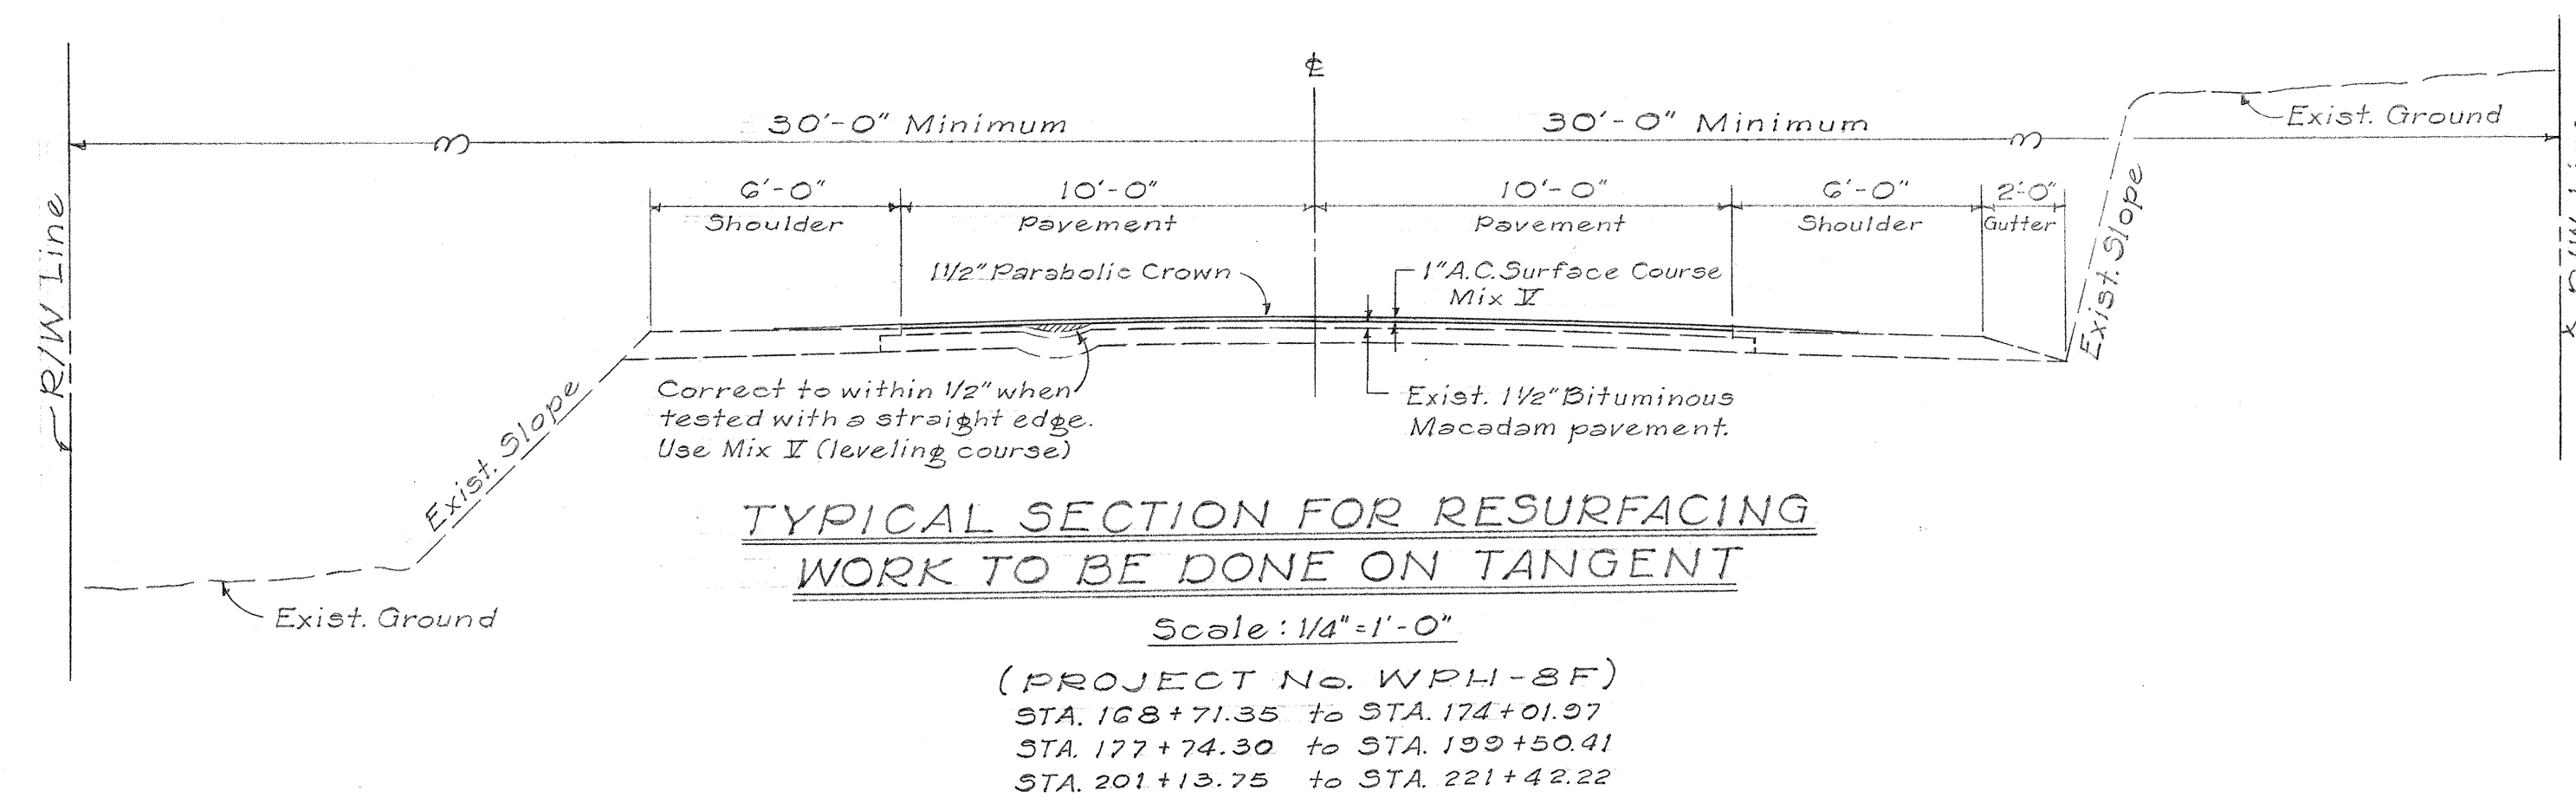
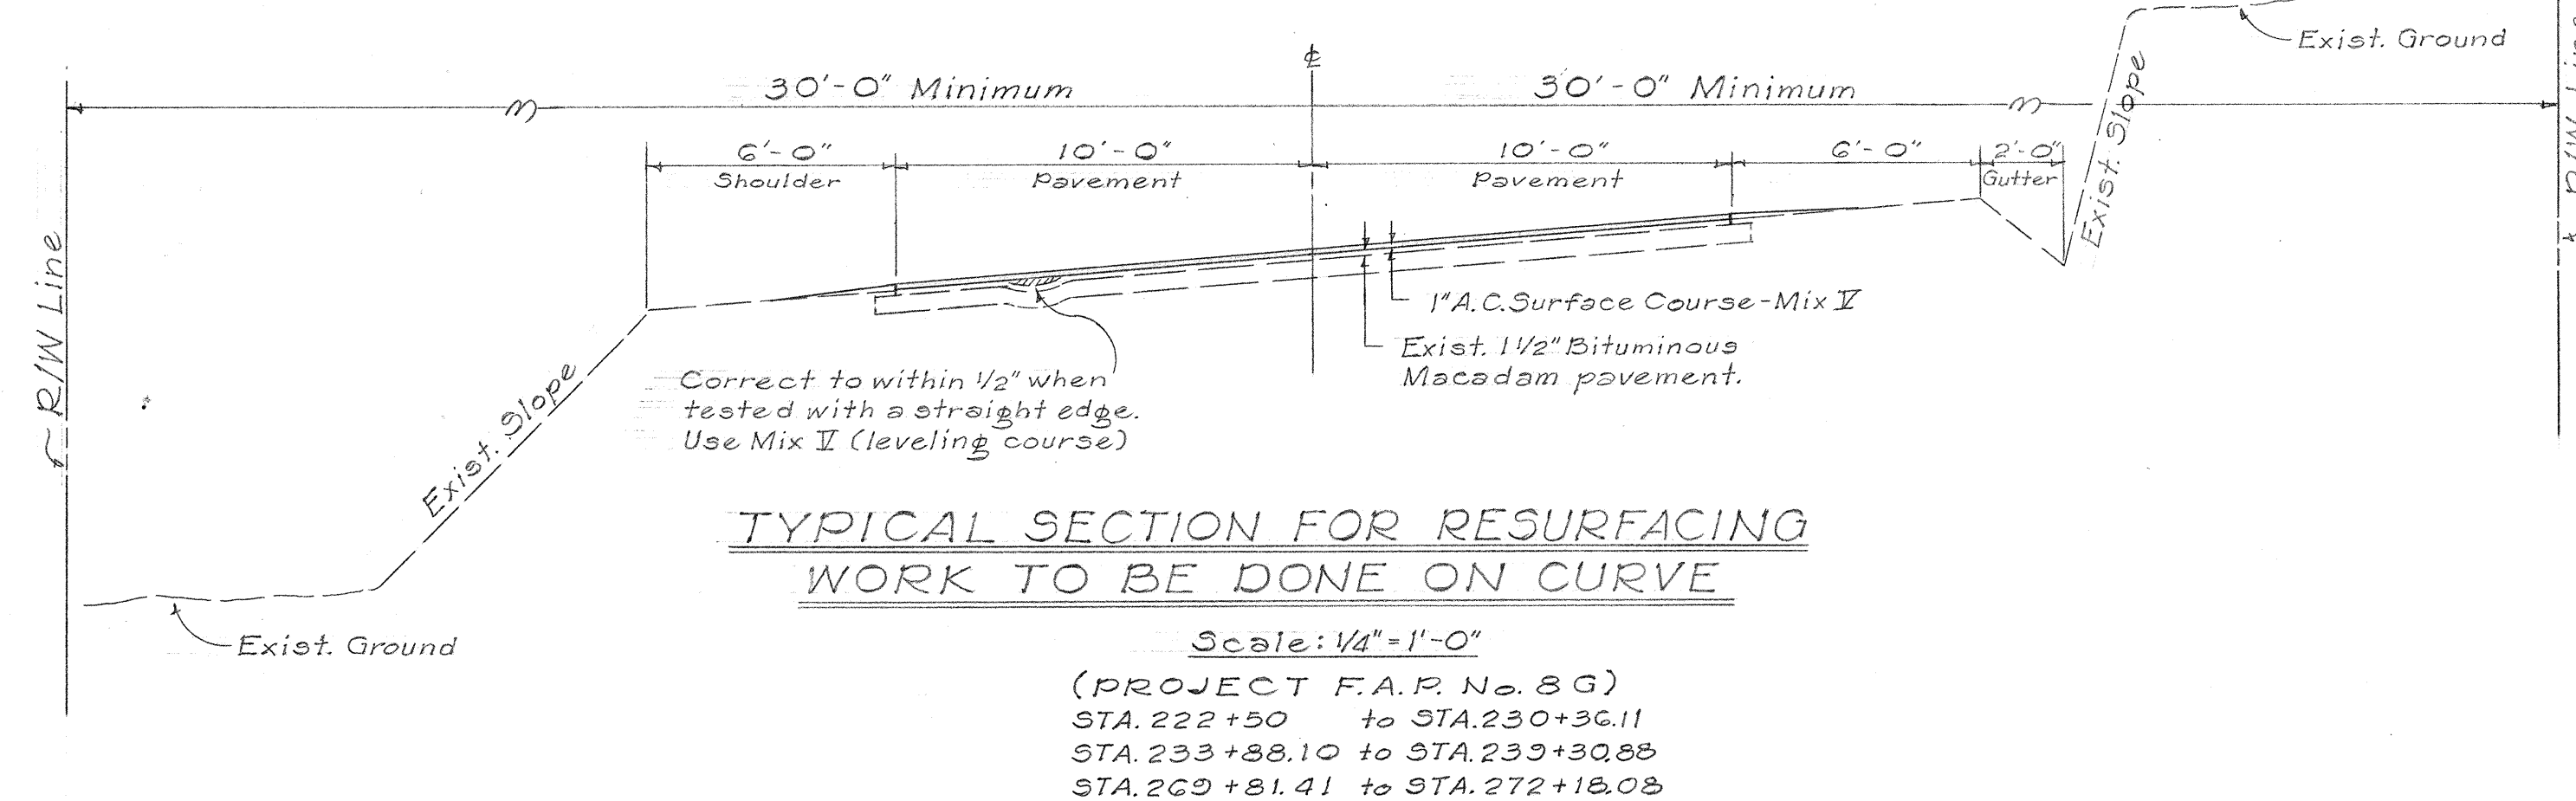
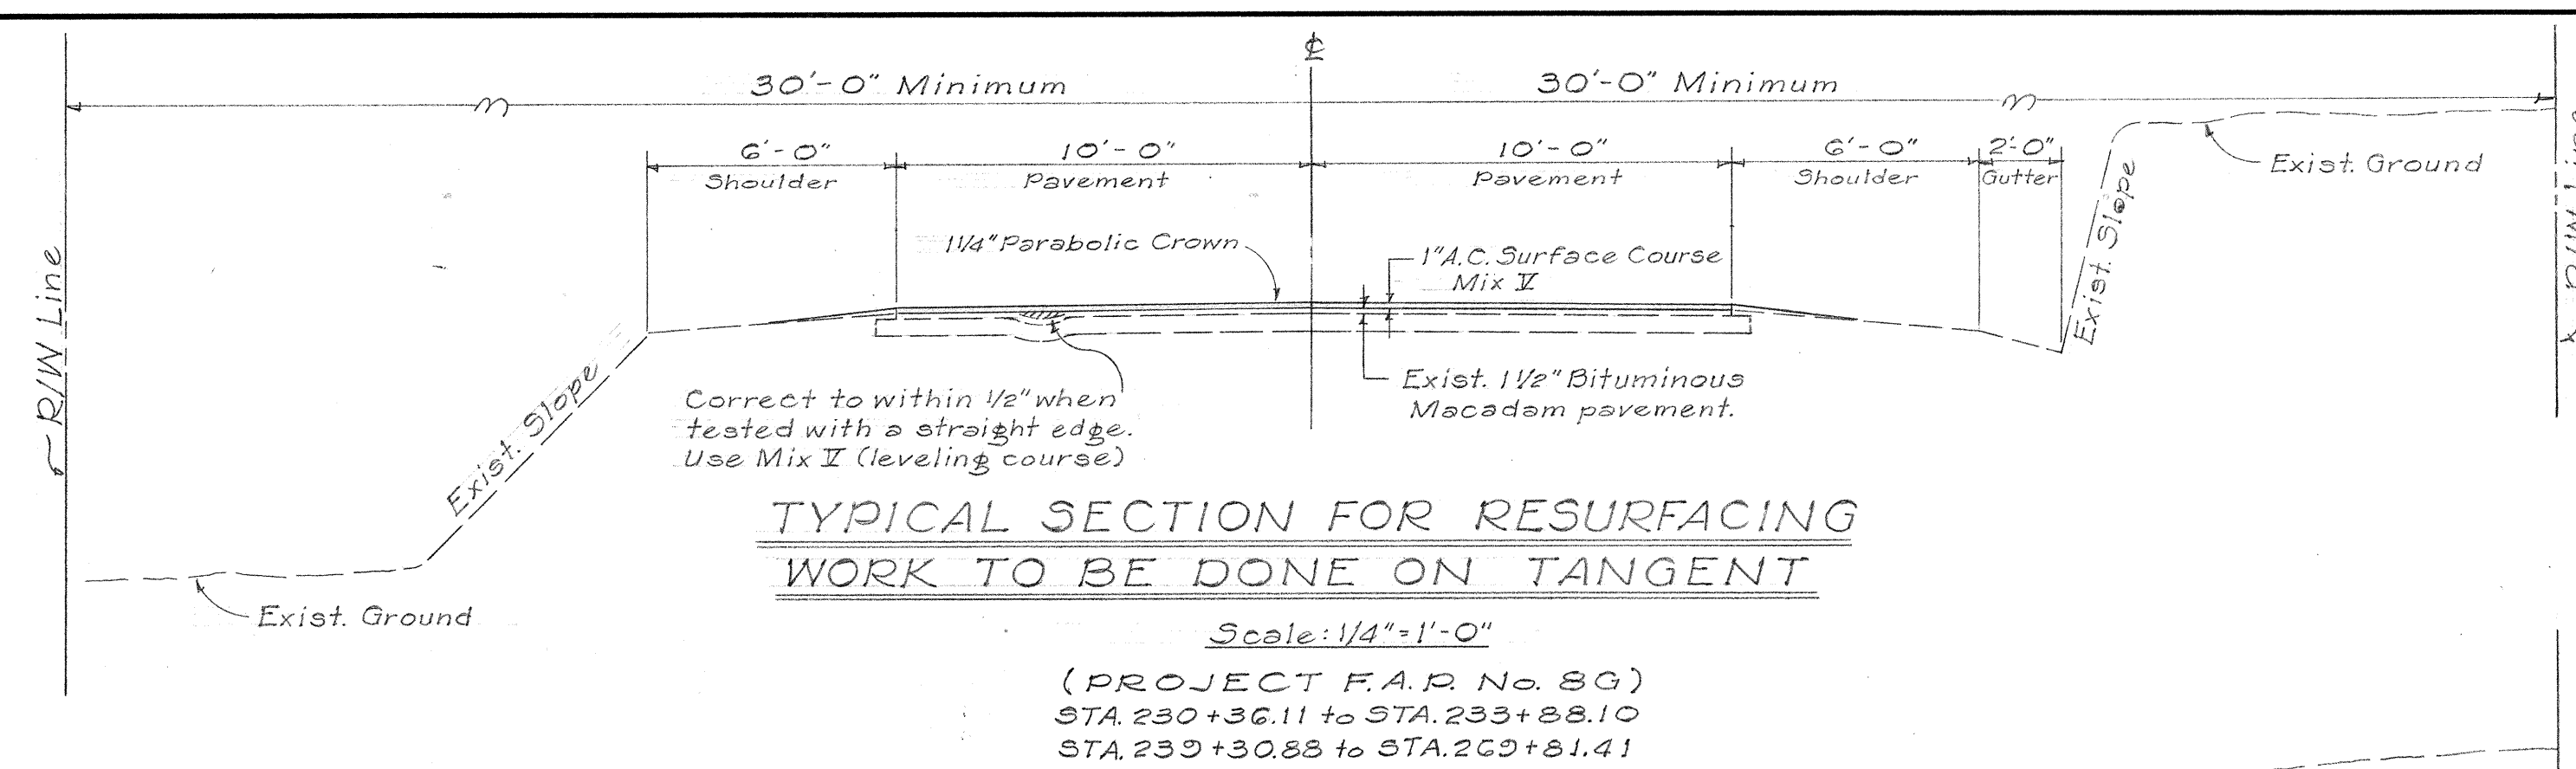


FED. ROAD DIST. NO.	STATE	PROJ. NO.	FISCAL YEAR	SHEET NO.	TOTAL SHEETS
HAWAII	HAW.	11B-01-68	1968	2	5

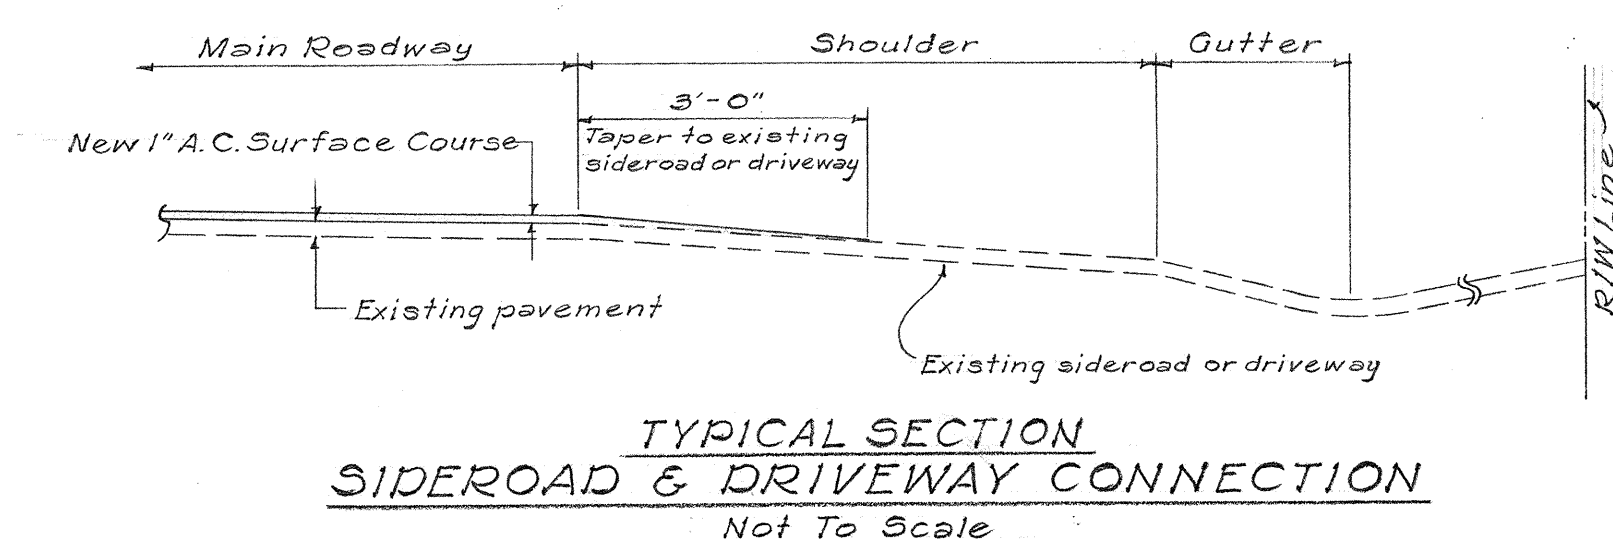

LAYOUT OF PROJECT
Scale: 1"=1 mile

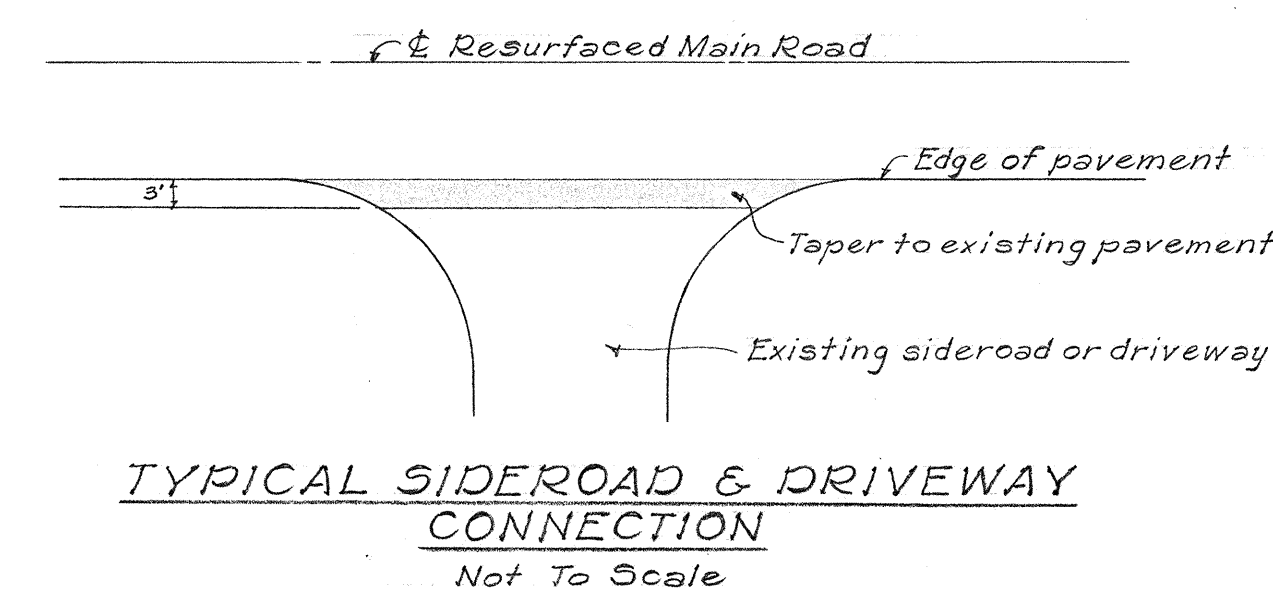

GENERAL NOTES

1. Existing pavement surface variable. Surface indicated here is entirely imaginary and not intended to represent any specific place.
2. Brooming off will not be measured or paid for directly, but shall be considered as incidental to and paid for under the various pay items.
3. Existing pavement shall be broomed off and shall receive a tack coat of 0.15 gal. per sq. yd. of Emulsified Asphalt before placing A.C. pavement.
4. Shoulders will be shaped and dressed by others.

DEPARTMENT OF TRANSPORTATION
HIGHWAYS DIVISION
STATE OF HAWAII
PLAN SHOWING
TYPICAL SECTIONS
PROJECT NO. 11 B-01-G8
CAPTAIN COOK TO HONAUNAU
SOUTH KONA, HAWAII

SCALE: AS SHOWN DATE: NOVEMBER 1967