
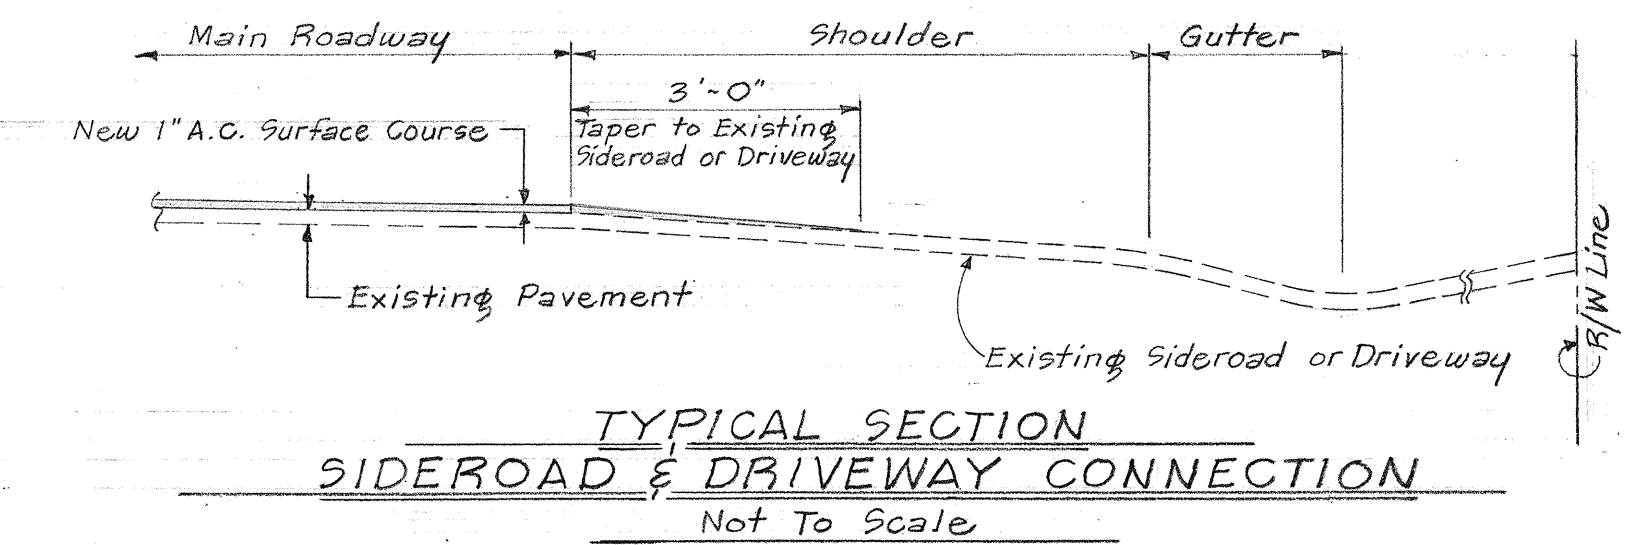
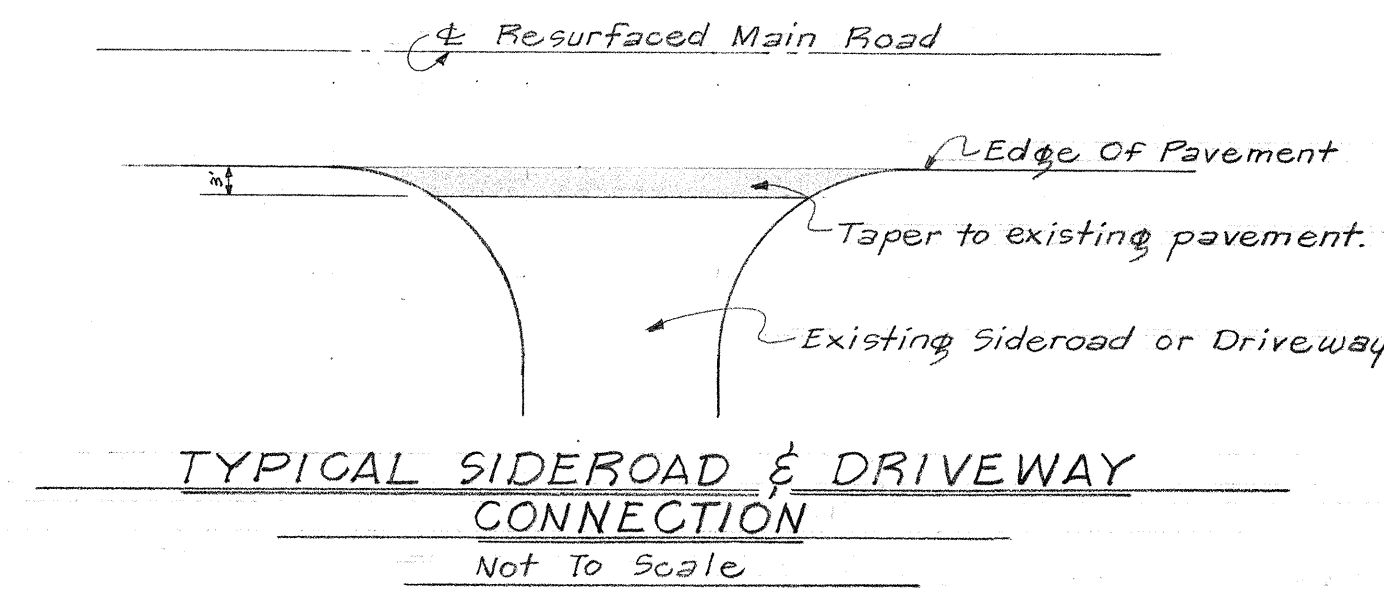
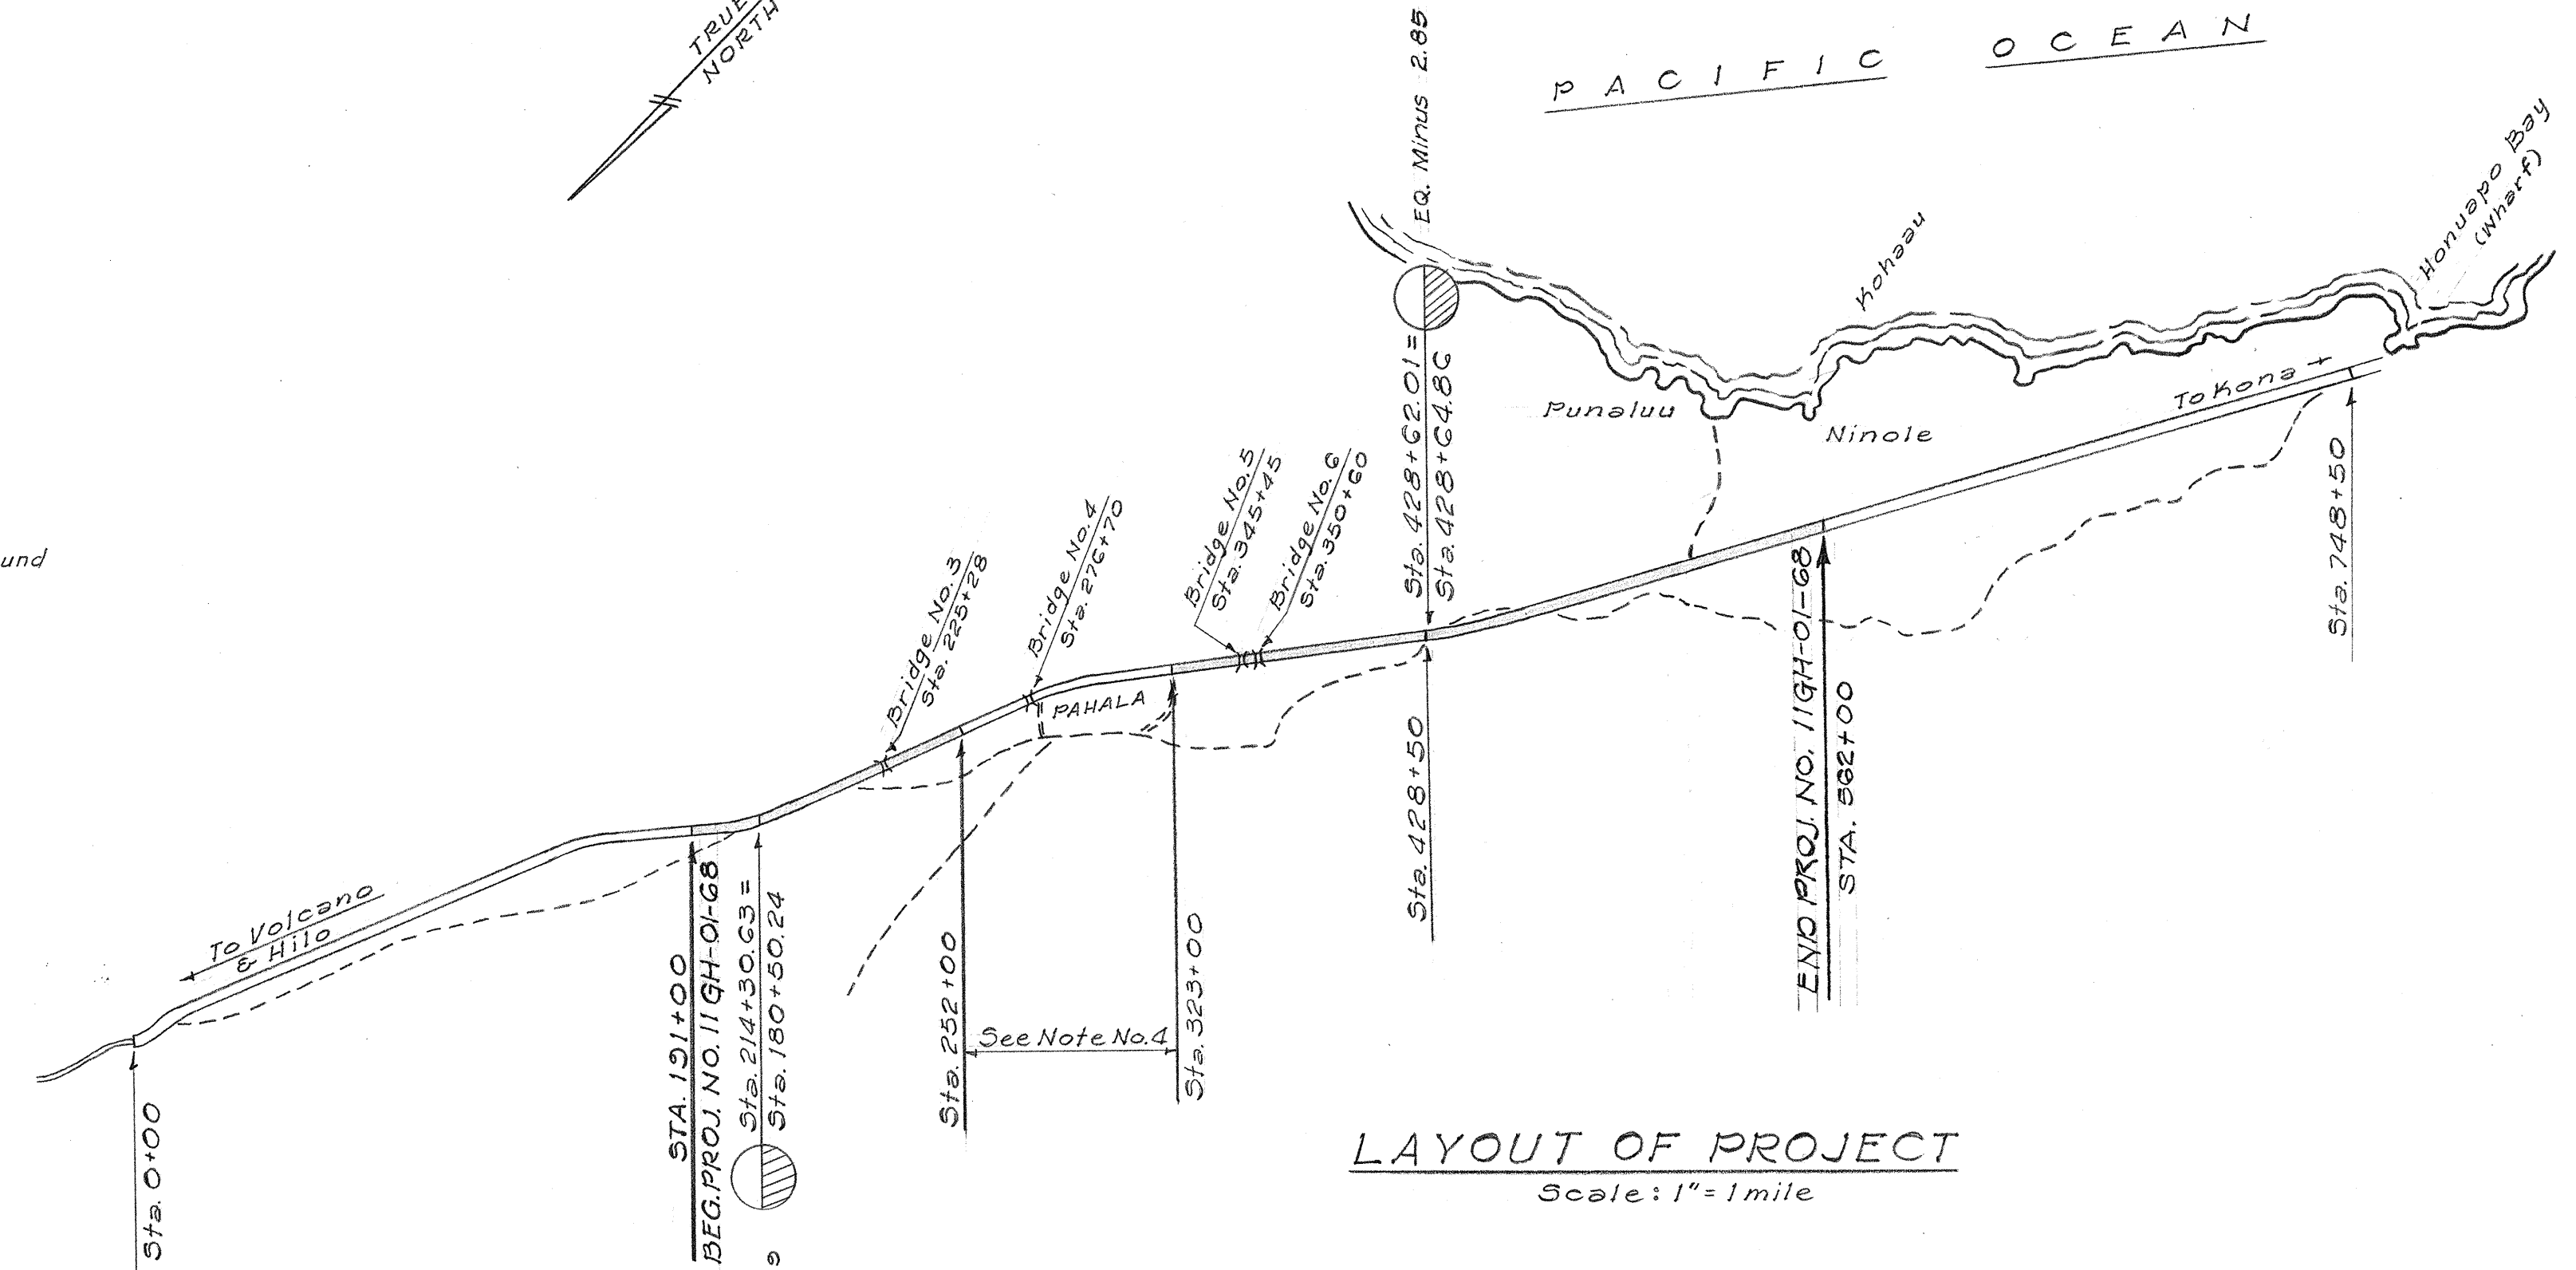
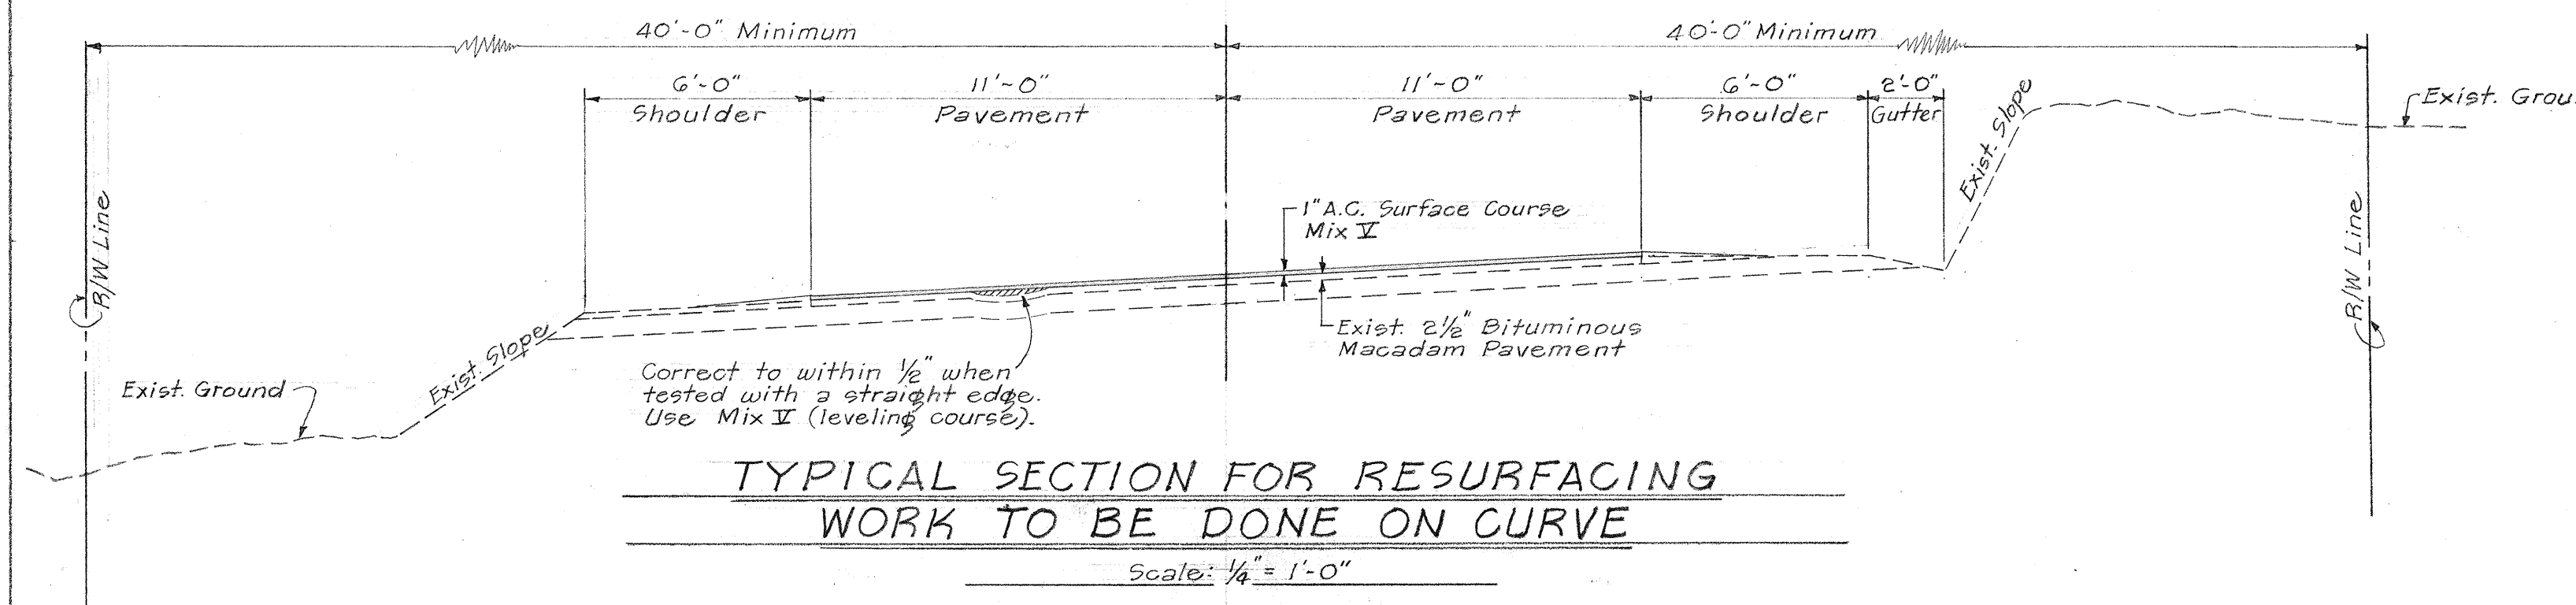
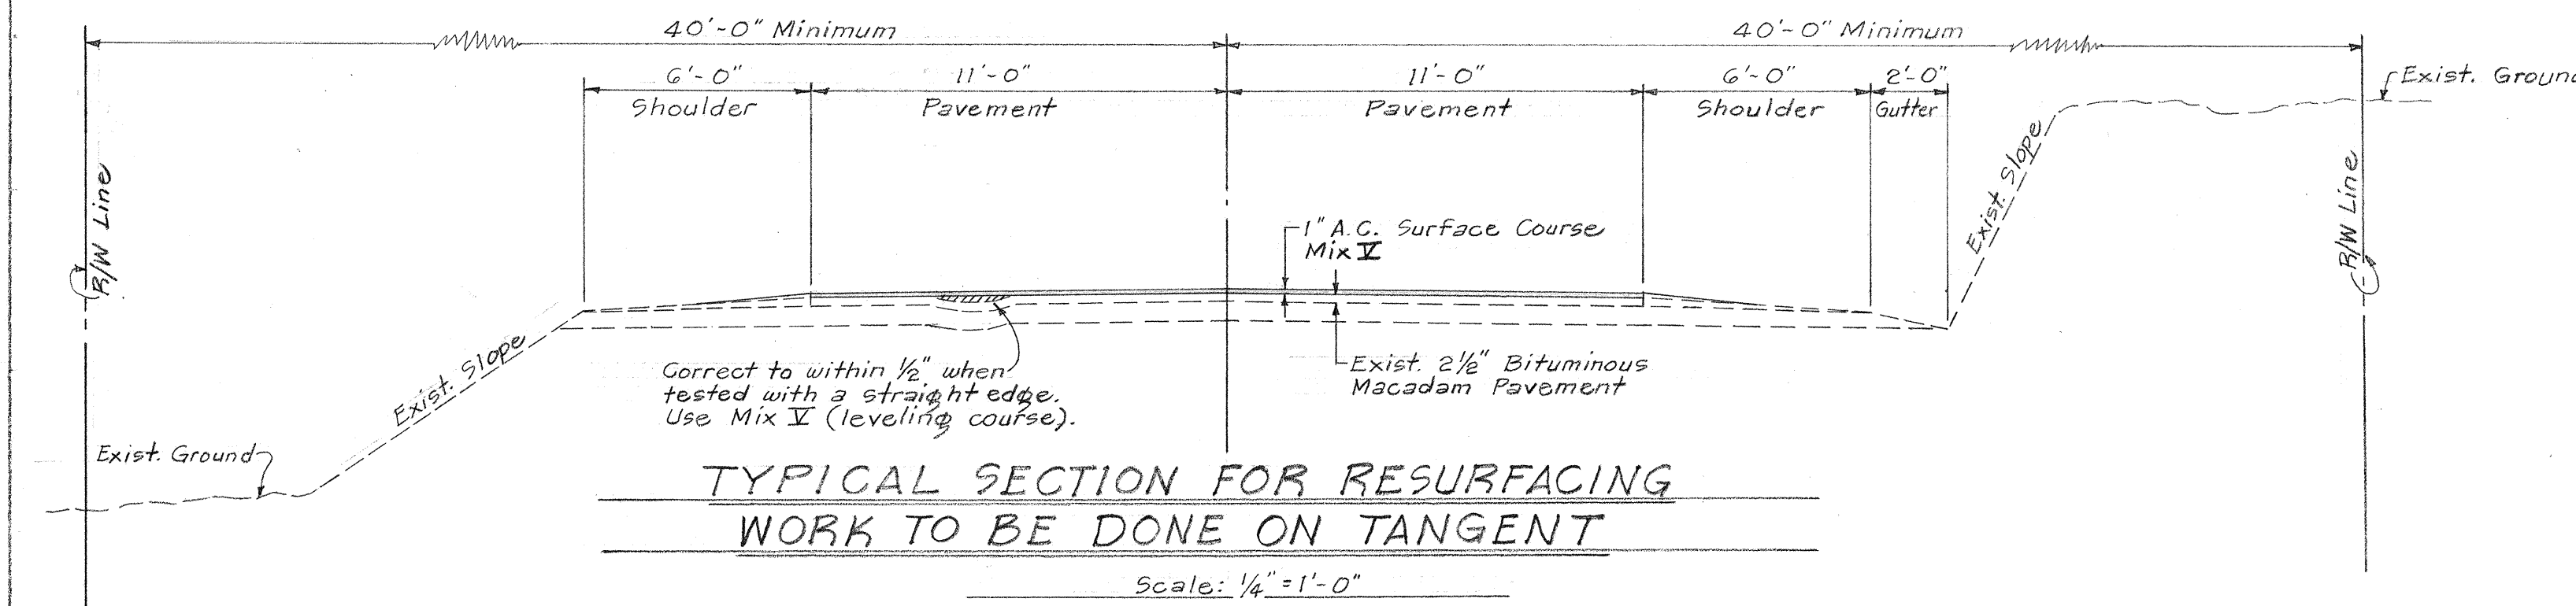
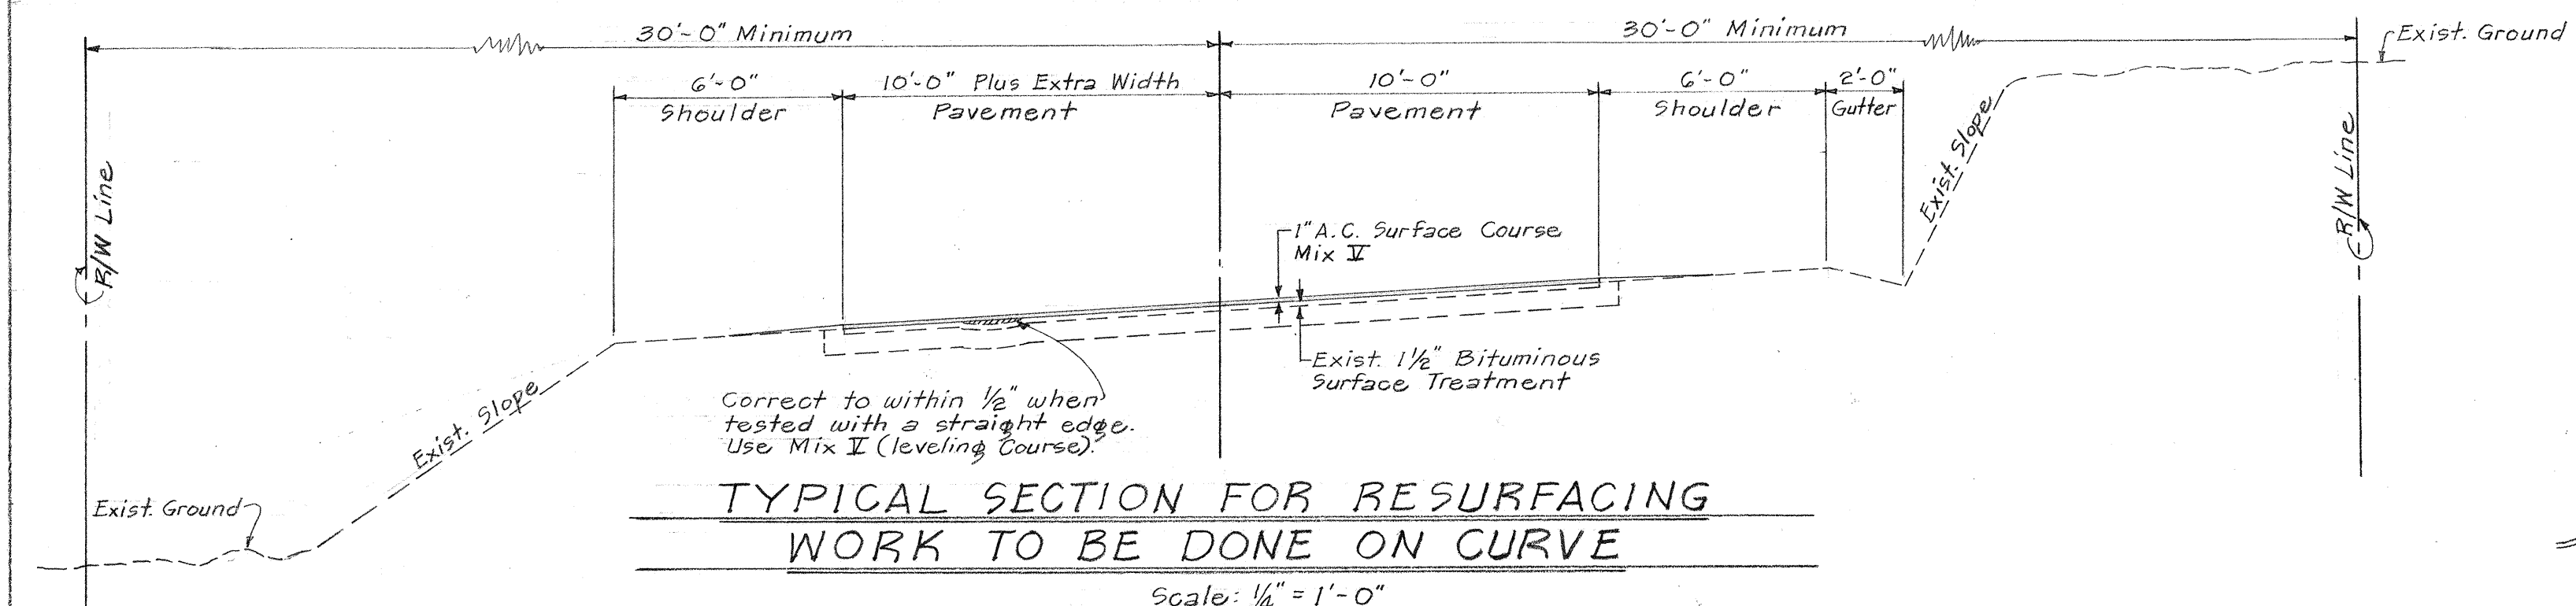


FED. ROAD DIST. NO.	STATE	PROJ. NO.	FISCAL YEAR	SHEET NO.	TOTAL SHEETS
HAWAII	HAW.	11GH-01-68	1968	3	5

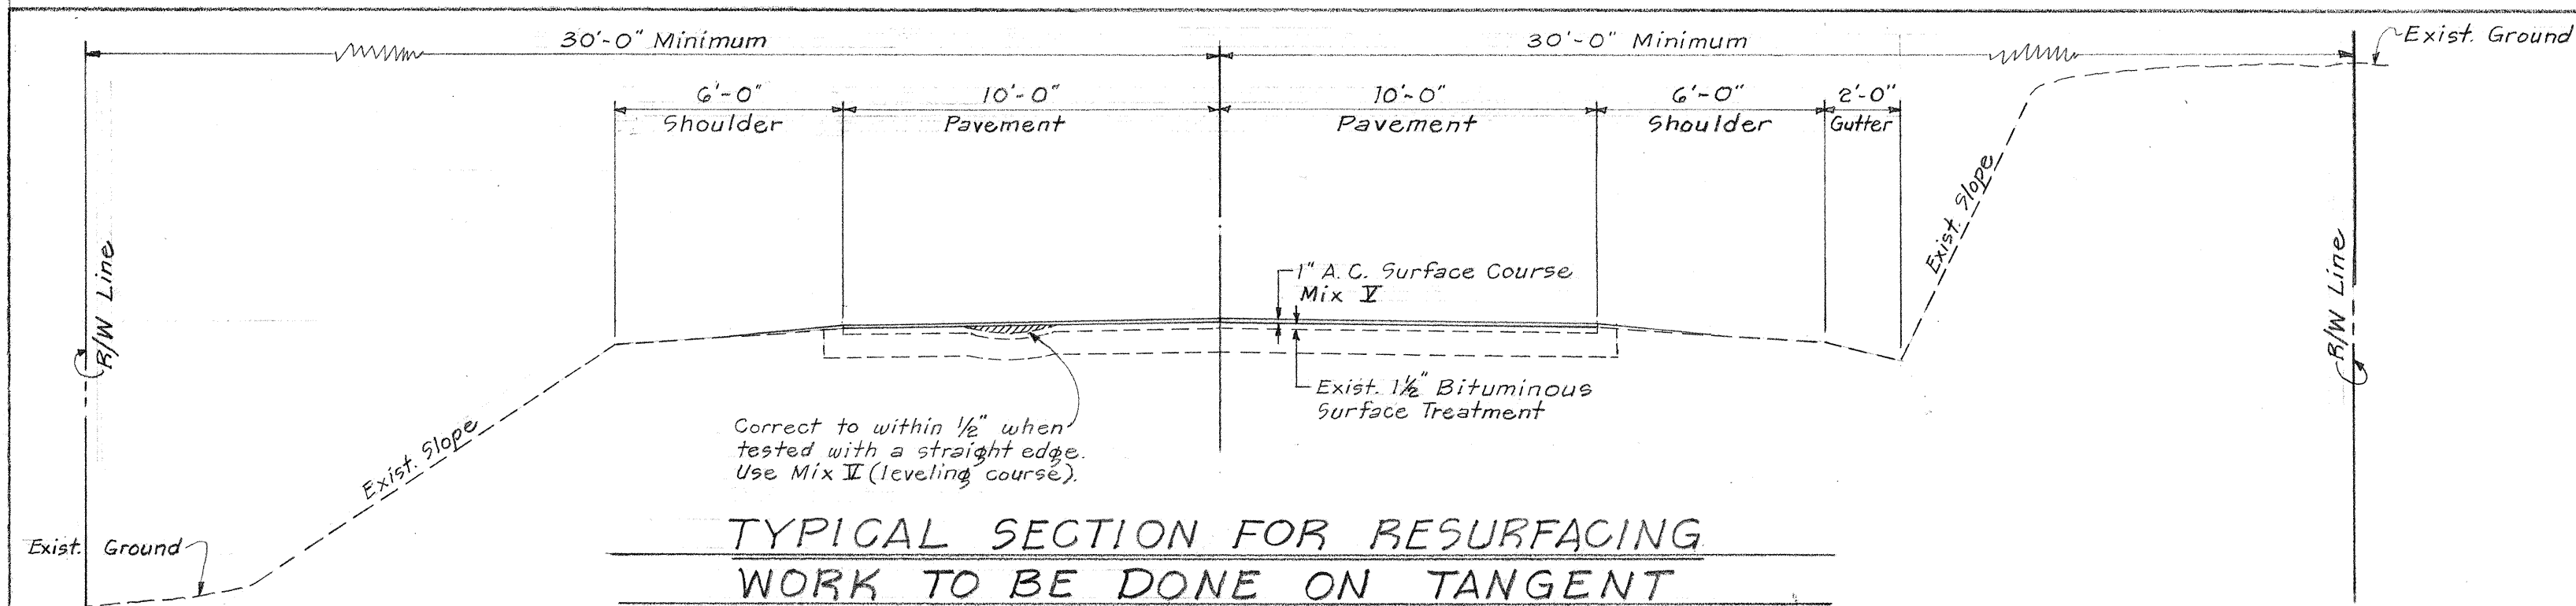

GENERAL NOTES

- Existing pavement surface variable. Surface indicated here is entirely imaginary and not intended to represent any specific place.
- Brooming off will not be measured or paid for directly, but shall be considered as incidental to and paid for under the various pay items.
- Existing pavement shall be broomed off and shall receive a tack coat of 0.15 gal. per sq. yd. of Emulsified Asphalt before placing A.C. pavement.
- Sta. 252+00 to Sta. 323+00 consist only of the installation of Pavement Markers.
- Shoulders to be shaped and dressed by others.

DEPARTMENT OF TRANSPORTATION
HIGHWAYS DIVISION
STATE OF HAWAII
PLAN SHOWING
TYPICAL SECTIONS
PROJECT NO. 11GH-01-68
KAU, HAWAII

SCALE: AS SHOWN DATE: NOVEMBER 1967