
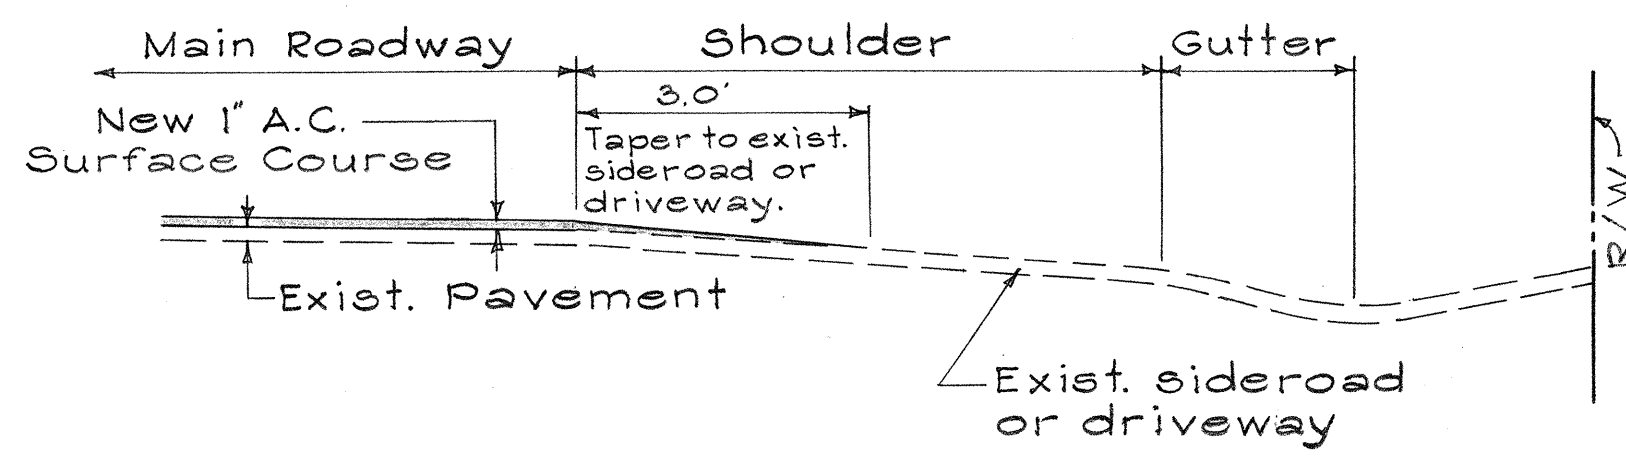
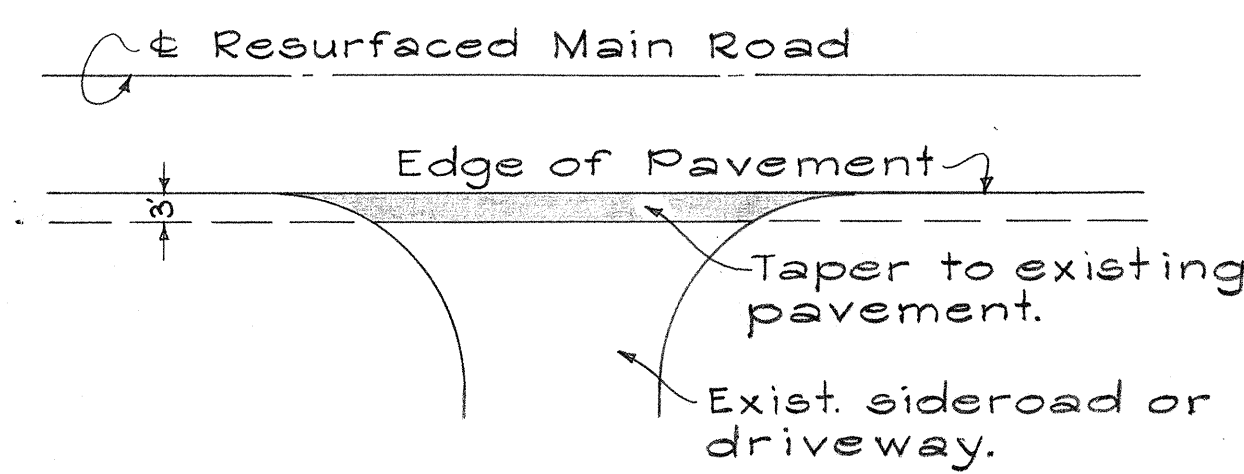


FED. ROAD DIST. NO.	STATE	FED. AID PROJ. NO.	FISCAL YEAR	SHEET NO.	TOTAL SHEETS
HAWAII	HAW.	11M-01-71 12HJ-01-71 190B-01-71 190B-02-71	1971	5	7

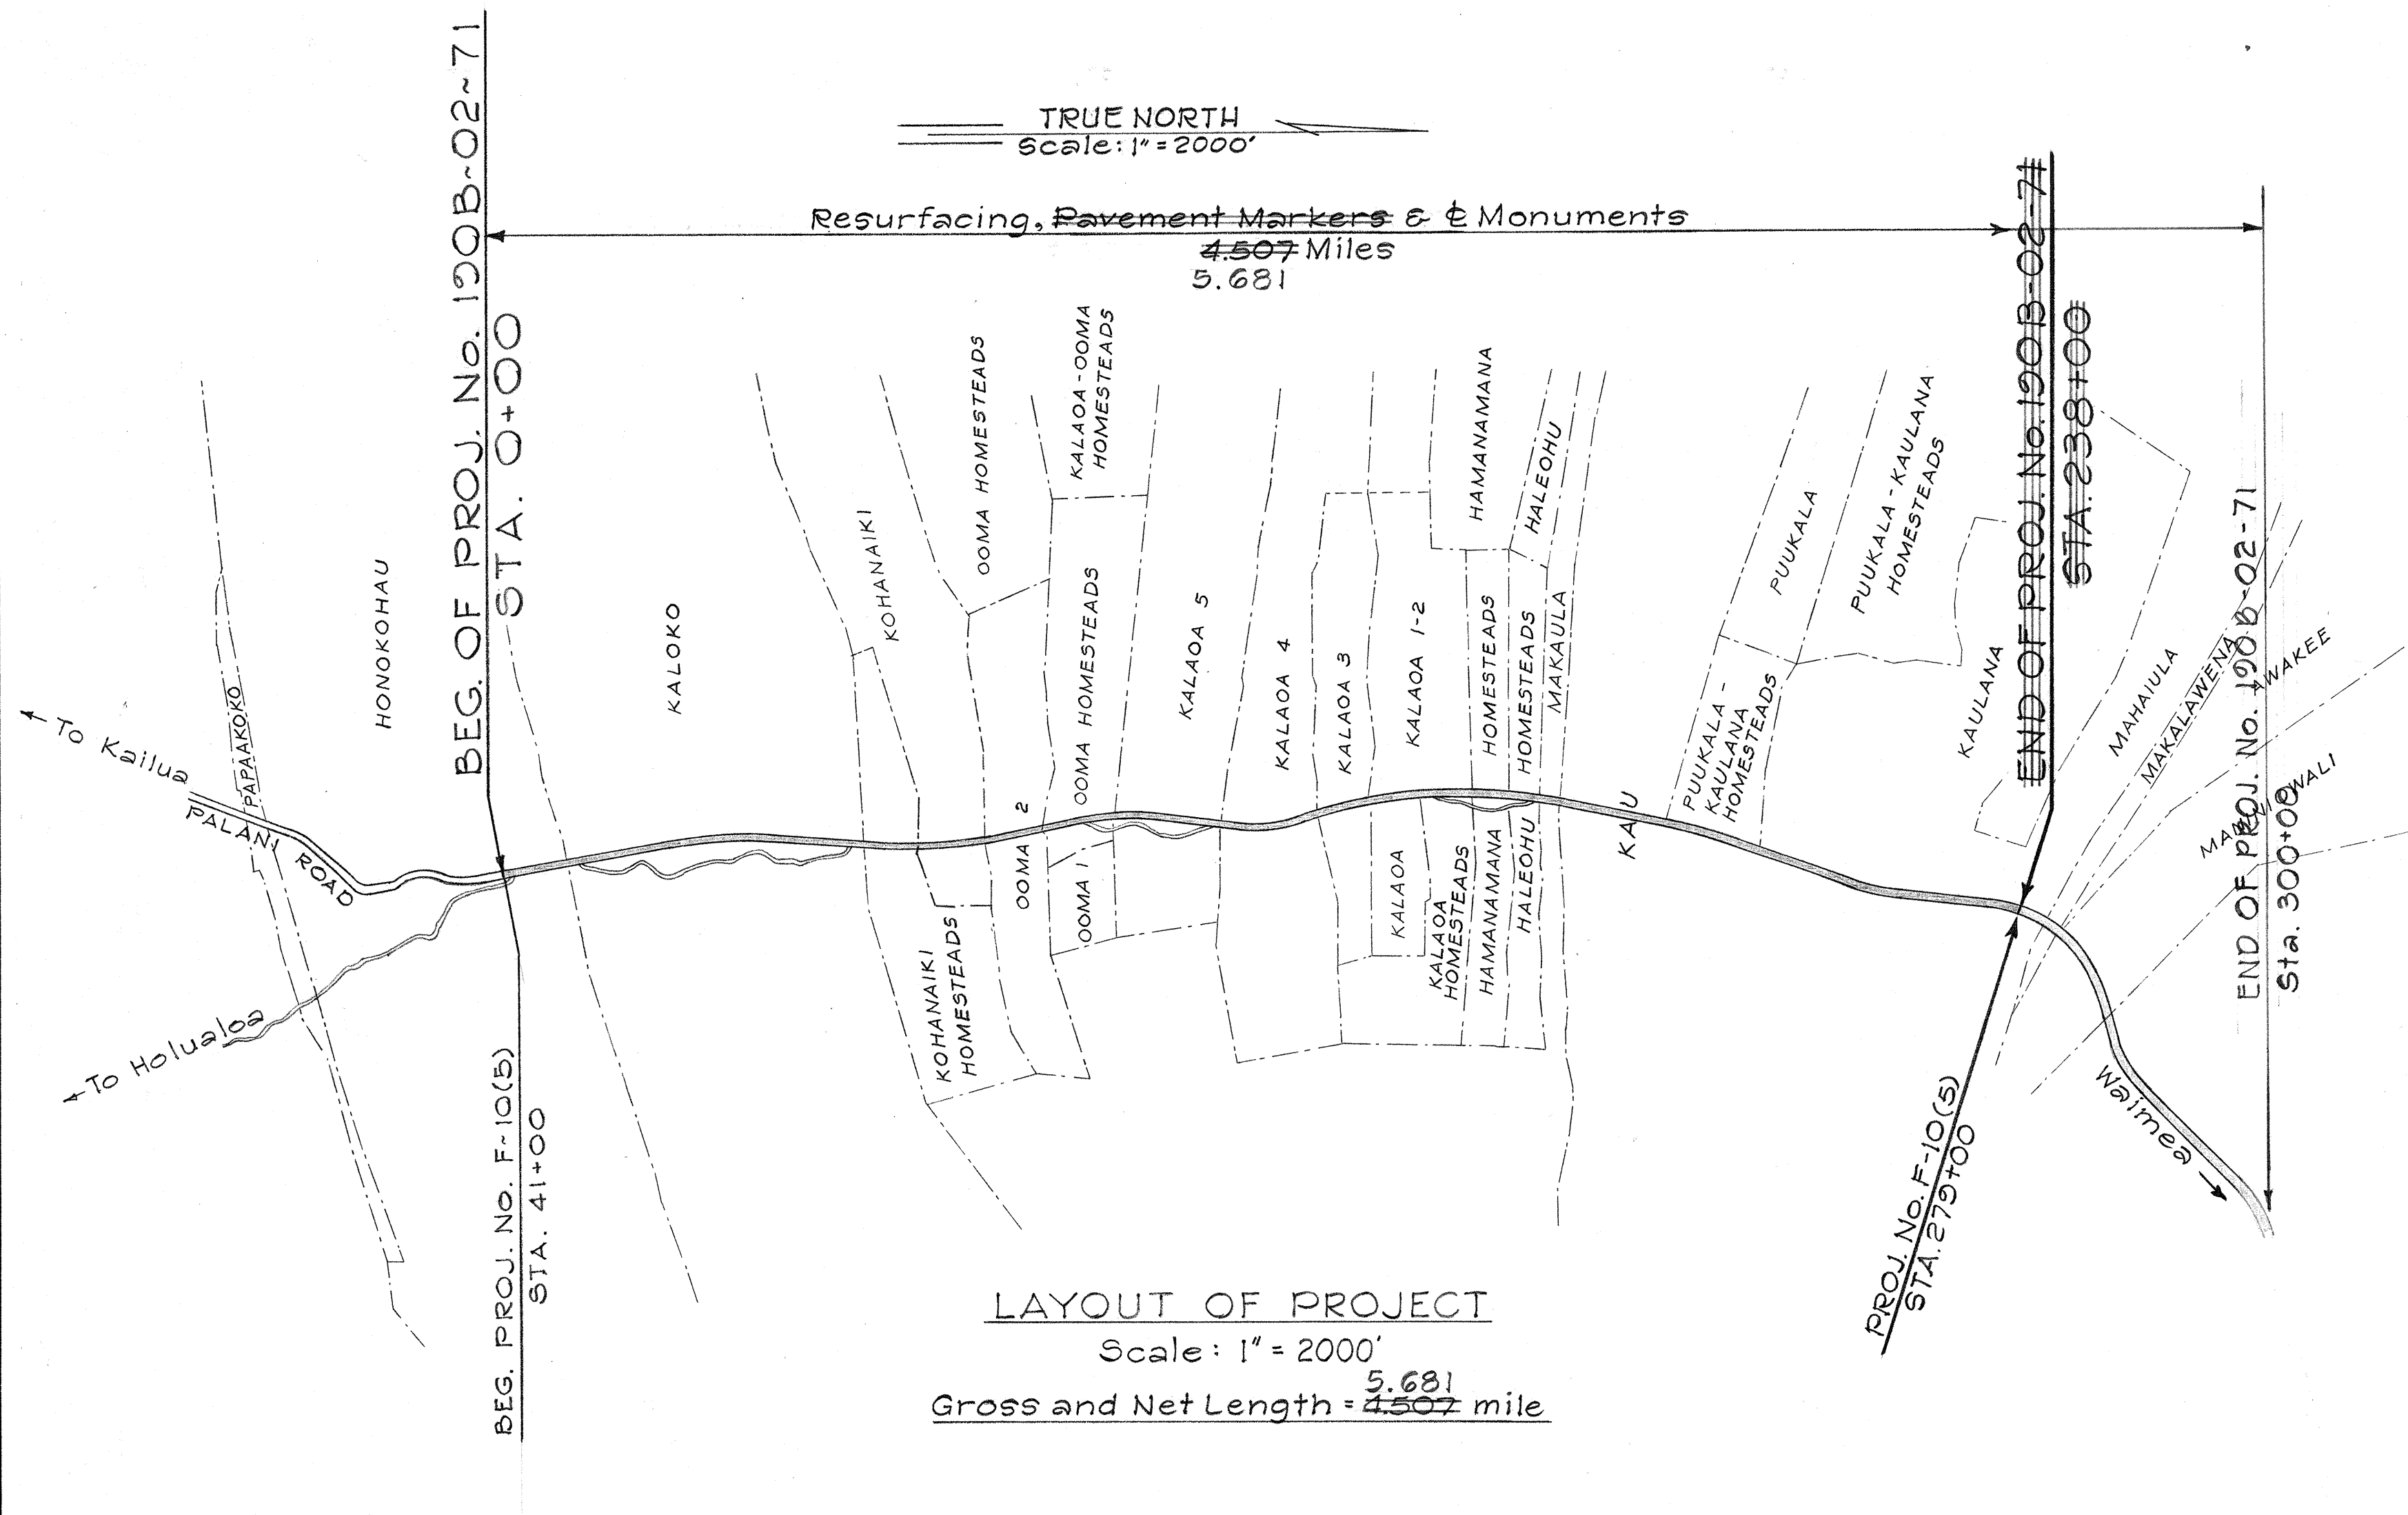



TYPICAL SIDEROAD AND DRIVEWAY CONNECTION
Not to Scale

TYPICAL SECTION SIDEROAD & DRIVEWAY CONNECTION
Not to Scale

- GENERAL NOTES:
- Existing pavement surface variable. Surface indicated here is not intended to represent any specific location.
 - Centerline and edge of pavement striping to be done by others.
 - Pavement marker locations shall be furnished by the Engineer in the field.

RECONSTRUCTED CENTERLINE MONUMENT SCHEDULE	
LOCATION	LOCATION
Sta. 41+00	R.O.T. Sta. 212+80
R.O.T. Sta. 40+70	P.C. Sta. 223+35.23
P.C. Sta. 68+78.54	P.T. Sta. 232+35.23
P.T. Sta. 82+18.54	P.C. Sta. 250+70.50
P.T. Sta. 82+21.76	P.T. Sta. 257+82.42
R.O.T. Sta. 103+00	R.O.T. Sta. 263+00
P.C. Sta. 108+15.66	R.O.T. Sta. 268+00
P.T. Sta. 118+28.22	P.C. Sta. 273+71.11
P.C. Sta. 133+37.00	P.C.C. Sta. 286+37.78
P.T. Sta. 143+14.56	P.T. Sta. 299+19.78
T.S. Sta. 158+17.30	P.C. Sta. 303+06.92
S.C. Sta. 160+67.30	P.T. Sta. 313+23.52
S.S. Sta. 165+83.27	P.C. Sta. 331+23.28
S.T. Sta. 168+33.27	R.T. Sta. 343+39.95
T.S. Sta. 168+82.11	343+25.62
S.C. Sta. 170+82.11	
S.S. Sta. 174+85.22	
S.T. Sta. 176+85.22	
S.T. Sta. 176+85.66	
P.C. Sta. 184+53.05	
P.T. Sta. 201+68.05	

Stationing based on Proj. No. F-10(5) "As Built" Plans.

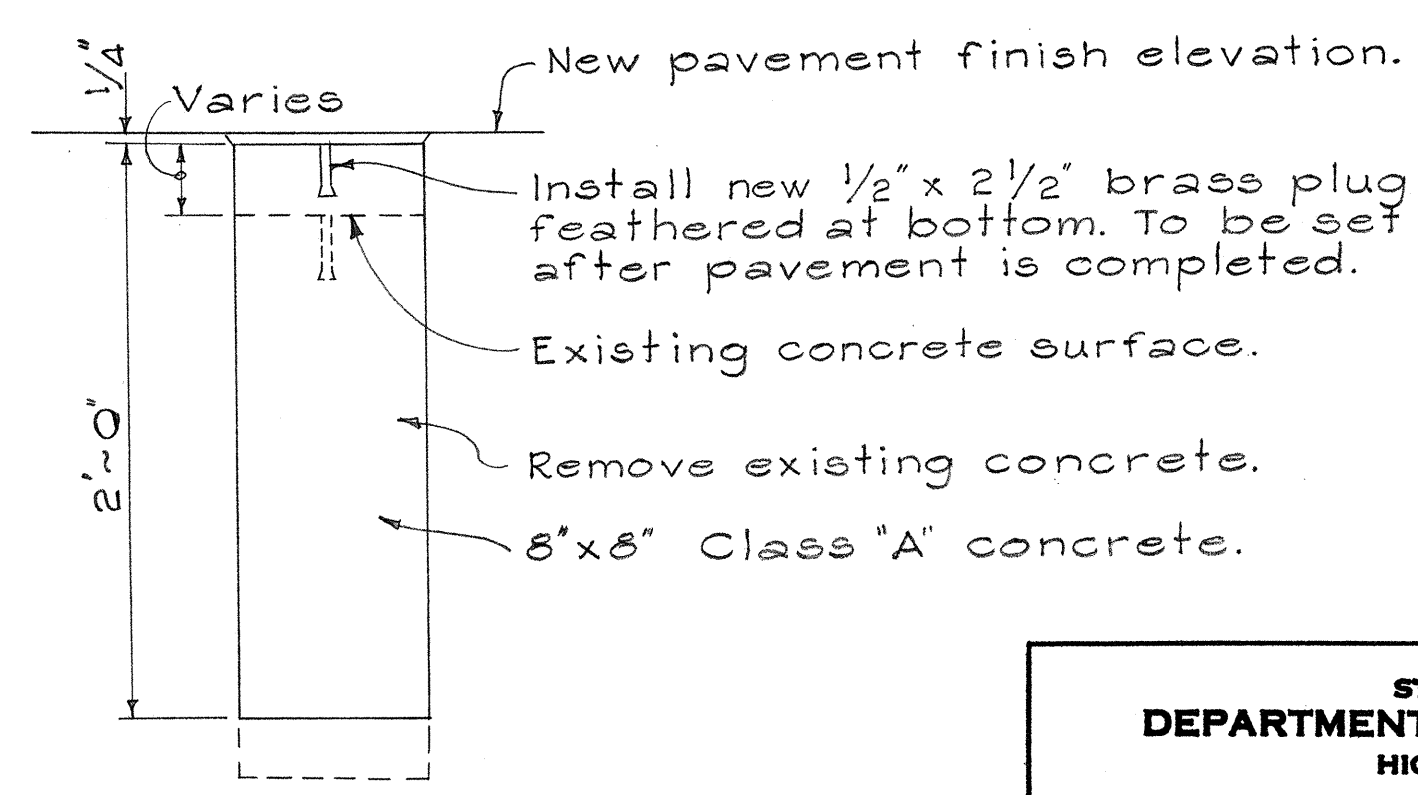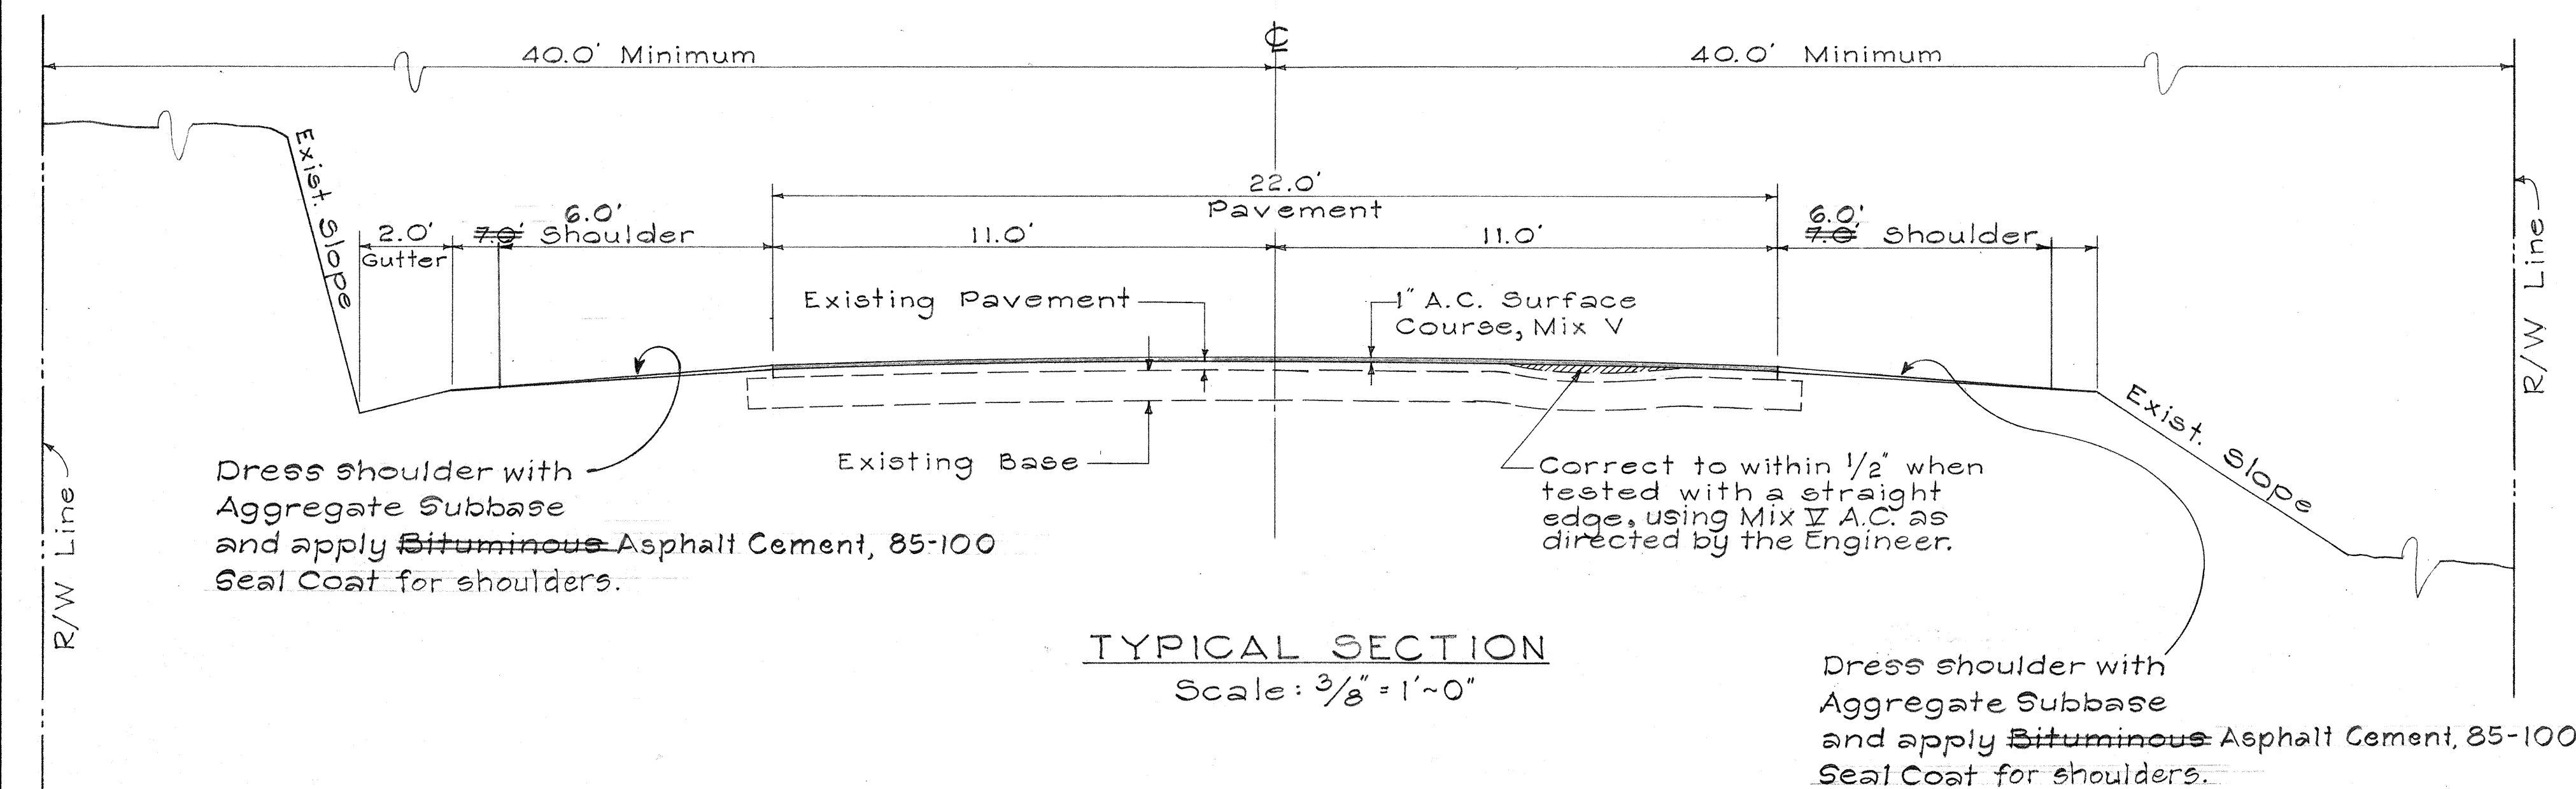

DETAIL FOR RECONSTRUCTED AND REFERENCE SURVEY MONUMENT
Not To Scale

STATE OF HAWAII
DEPARTMENT OF TRANSPORTATION
HIGHWAYS DIVISION

PLANS FOR
RESURFACING & INSTALLATION OF PAVEMENT MARKERS

PROJ. NO. 190B-02-71
HAWAII BELT ROAD NORTH KONA
Scale: As noted Date: Sept., 1970

SHEET No. 1 OF 1 SHEETS

SURVEY PLOTTED BY	DATE
DRAWN BY	
DESIGNED BY	
QUANTITIES BY	
CHECKED BY	
ORIGINAL PLAN	
NOTE BOOK	
No.	