




FED. ROAD DIST. NO.	STATE	FED. AID PROJ. NO.	FISCAL YEAR	SHEET NO.	TOTAL SHEETS
HAWAII	HAW.	11M-01-71 12HJ-01-71 120B-01-71 120B-02-71	1971	7	7

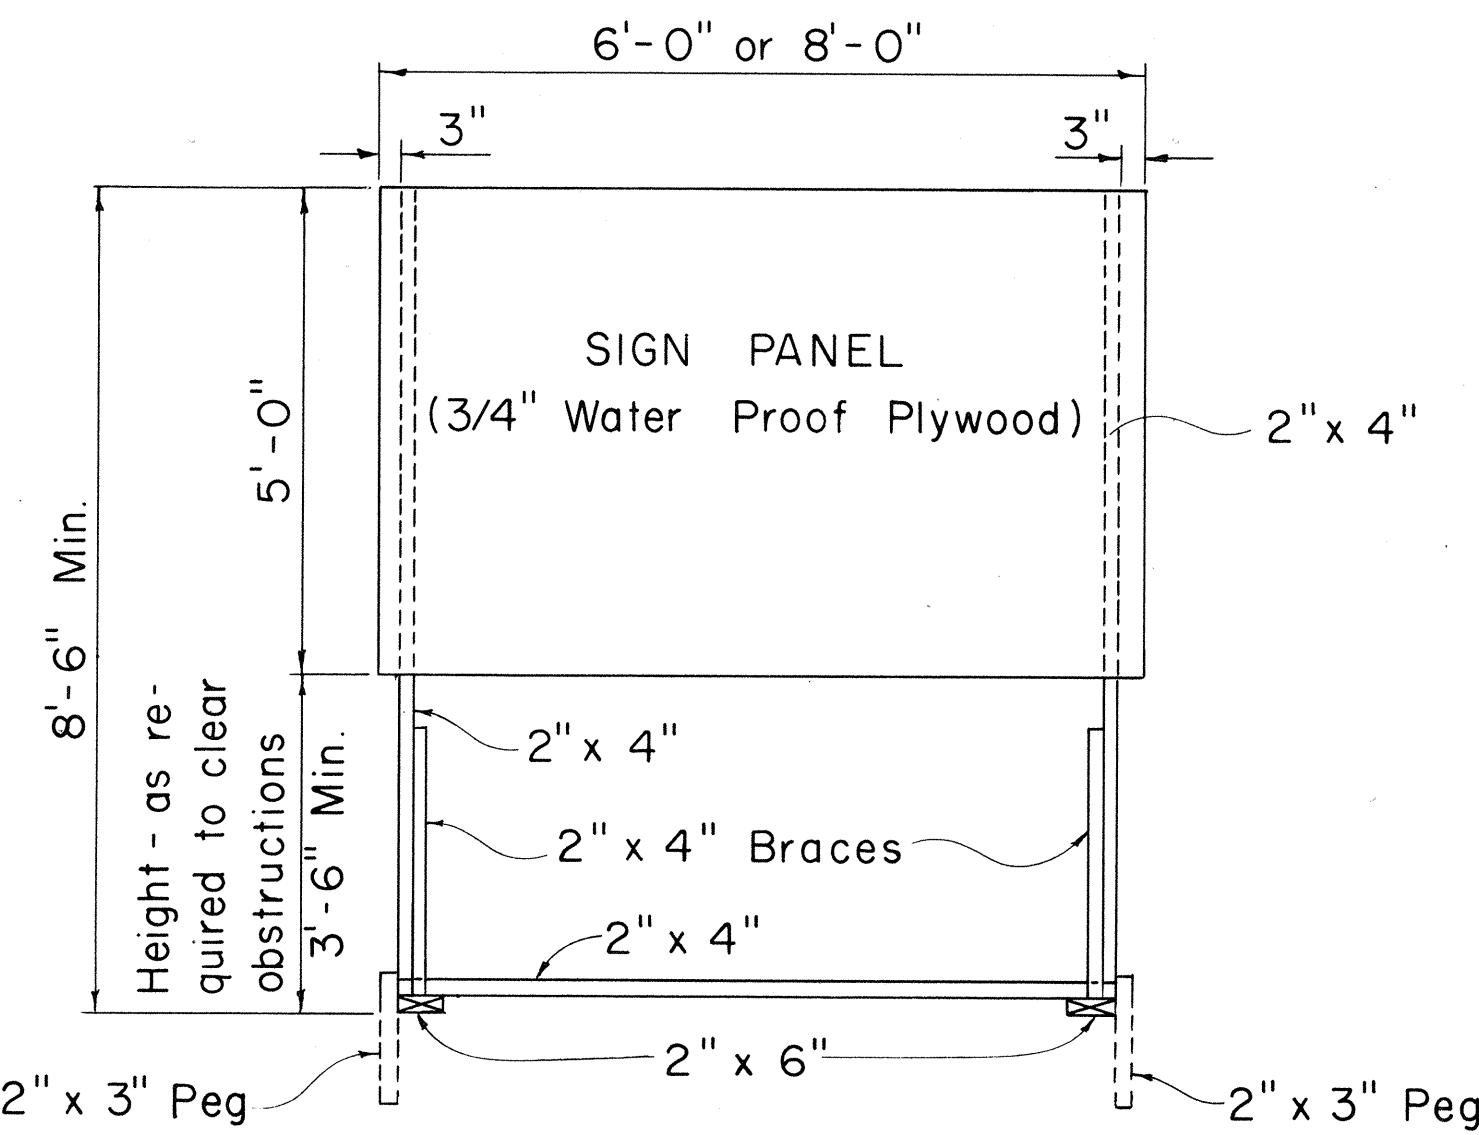

FRONT VIEW
Scale: 1/2" = 1'-0"

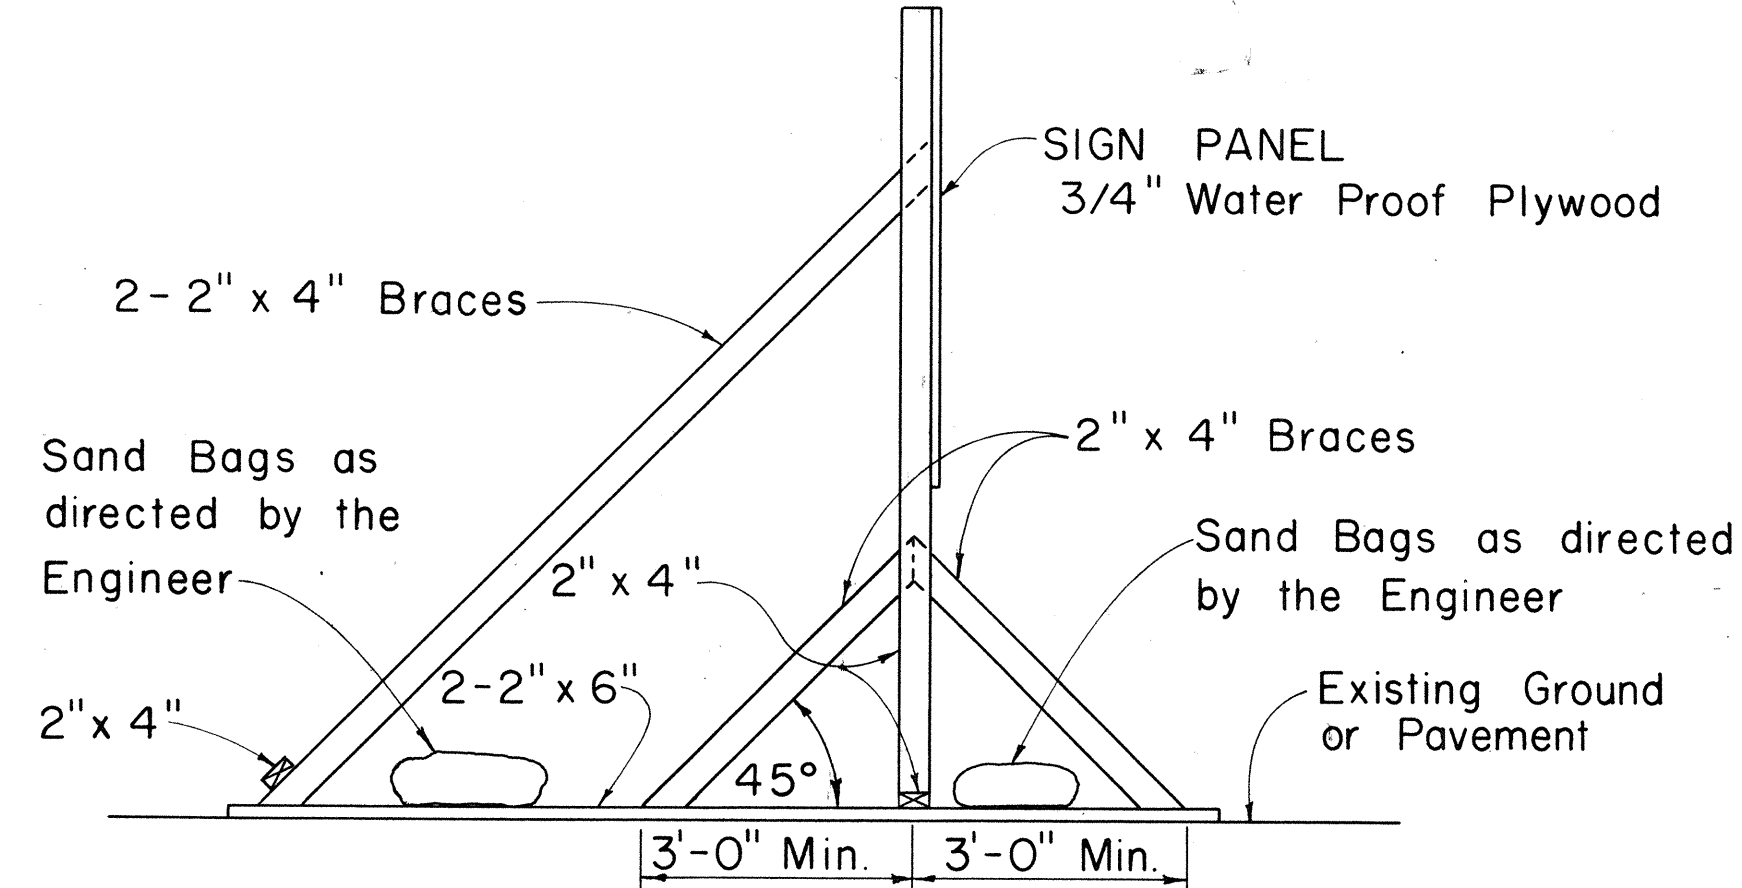


SIDE VIEW
(SIGN SUPPORT AND FRAME WEIGHTED DOWN)
Scale: 1/2" = 1'-0"

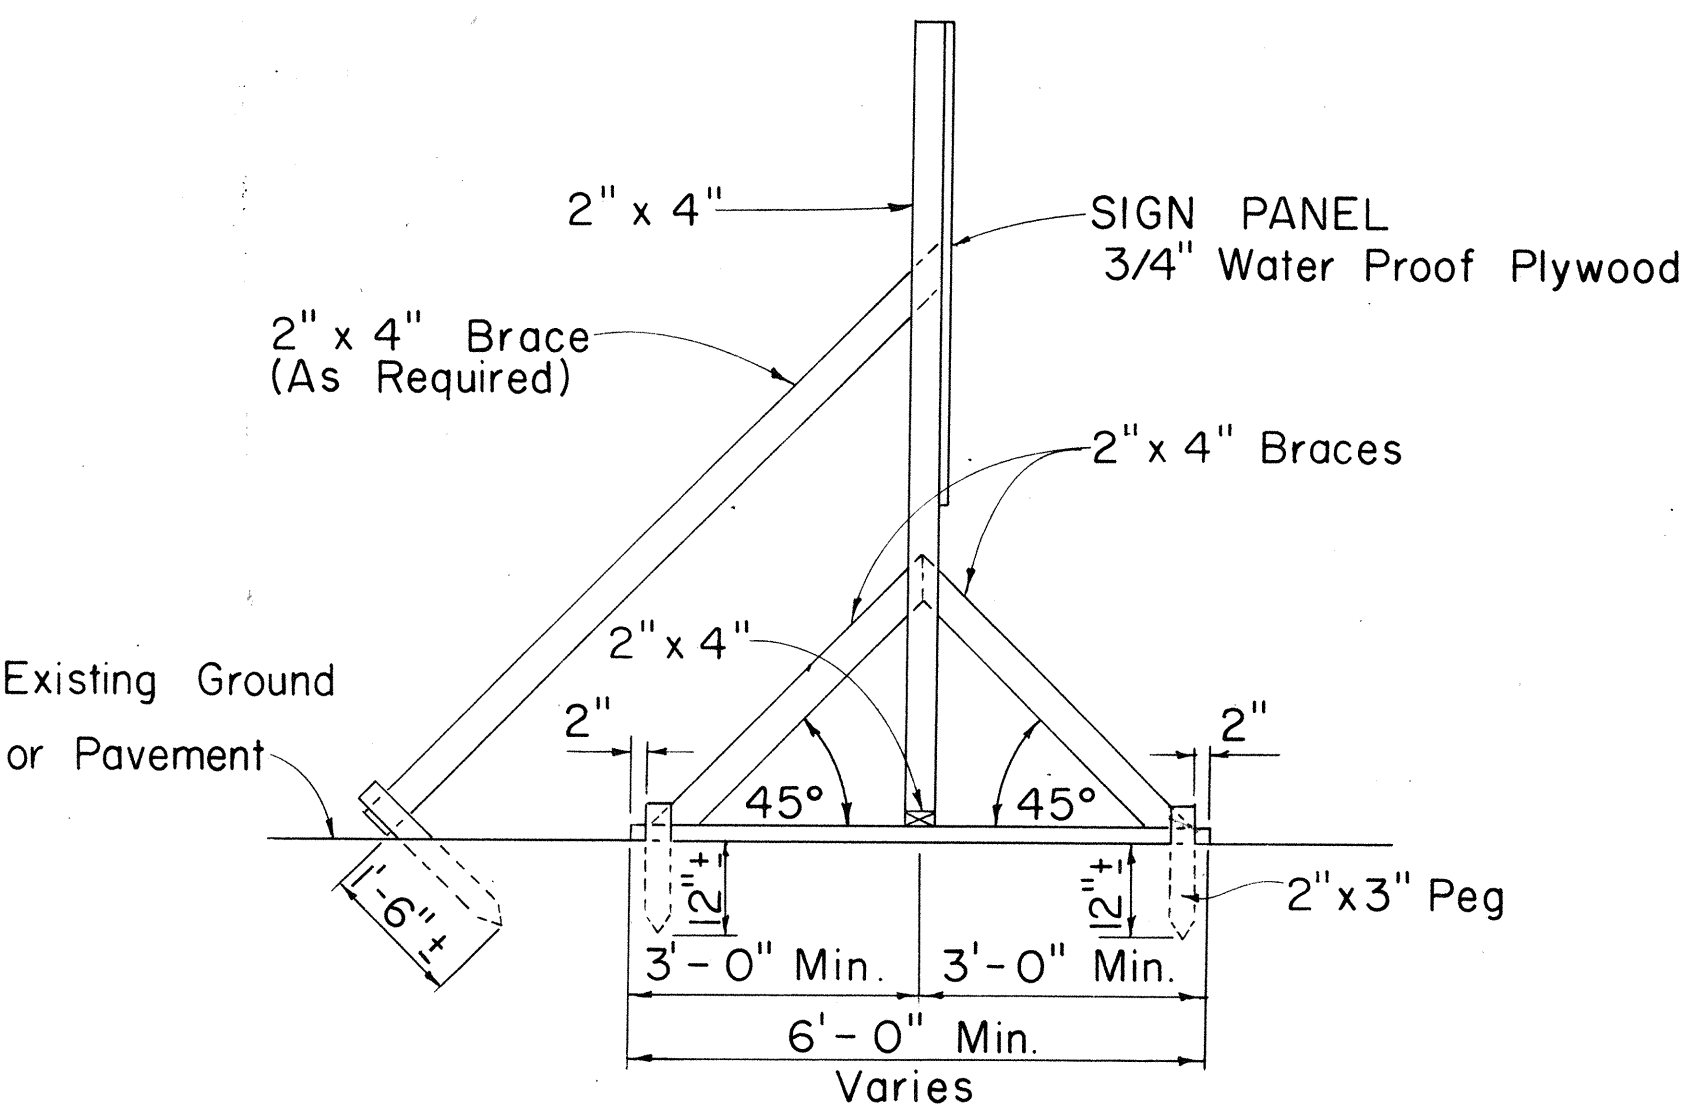

SIDE VIEW
(SIGN SUPPORT AND FRAME ANCHORED IN GROUND)
Scale: 1/2" = 1'-0"

SIGN SUPPORT AND FRAME
Scale: As Shown

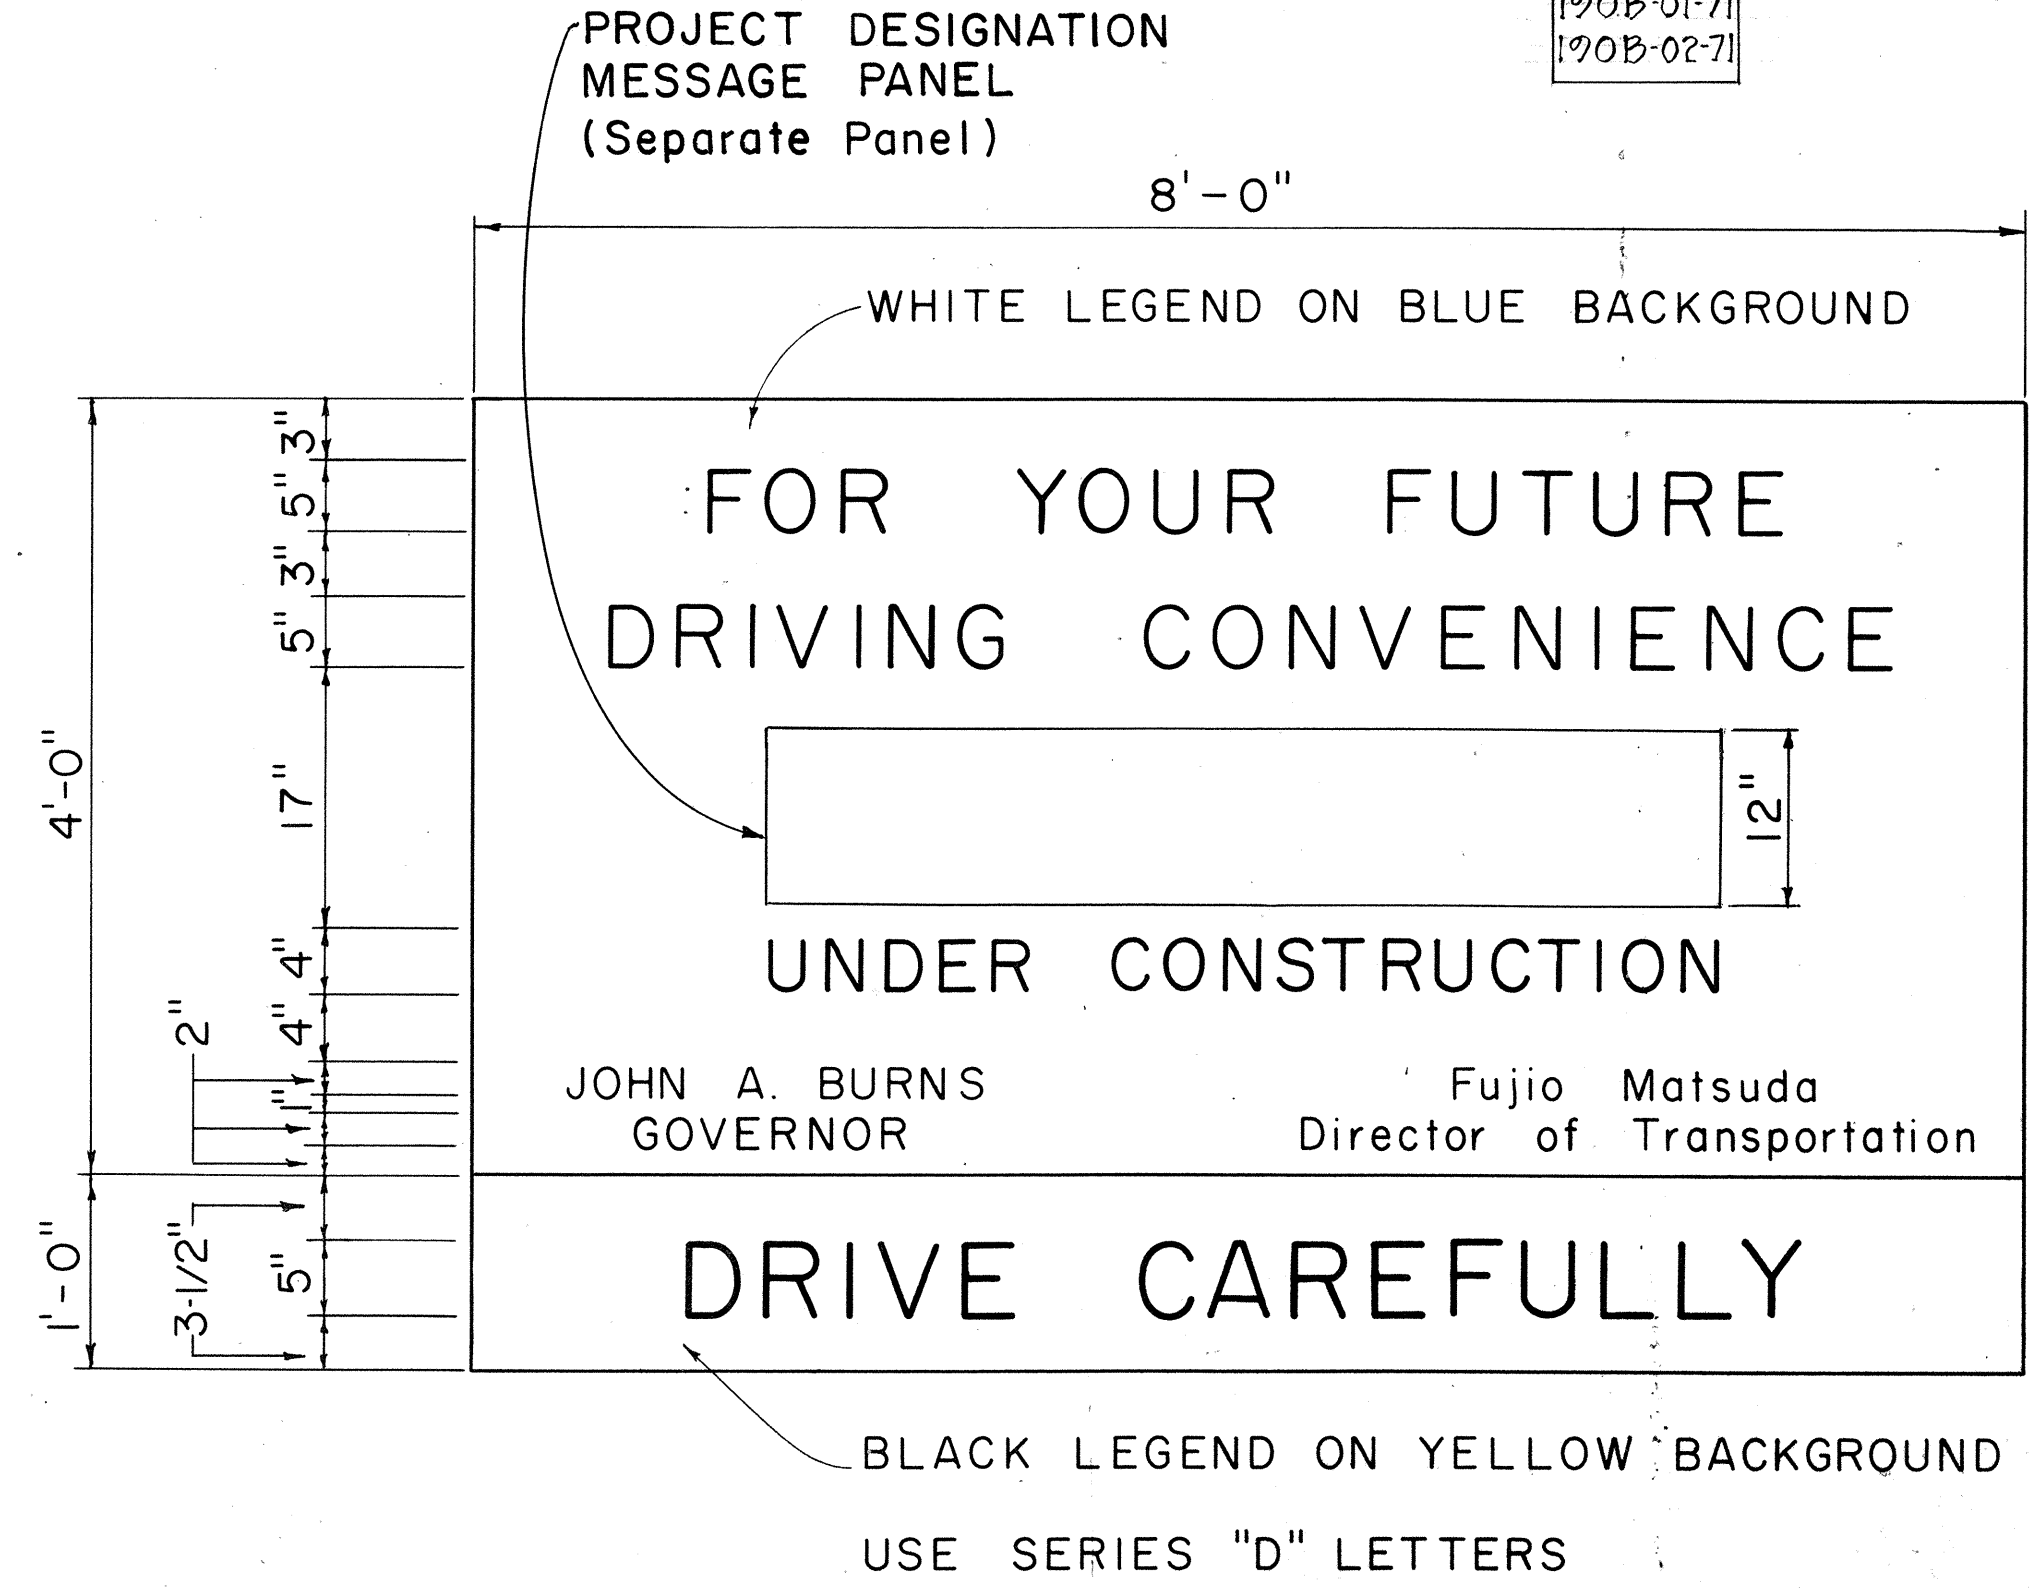

STATE OF HAWAII
DEPARTMENT OF TRANSPORTATION
HIGHWAYS DIVISION
TYPICAL DETAILS
PROJECT INFORMATION SIGN
Scale: As Shown
SHEET No. 1 OF 1 SHEETS

DATE	_____
SURVEY PLOTTED BY	_____
DRAWN BY	_____
DESIGNED BY	_____
CHECKED BY	_____
ORIGINAL PLAN	_____
NOTE BOOK	_____
No.	_____