




FED. ROAD DIST. NO.	STATE	FED. AID PROJ. NO.	FISCAL YEAR	SHEET NO.	TOTAL SHEETS
HAWAII	HAW.	11C-01-73 250A-01-73 19A-01-73	1973	2	14

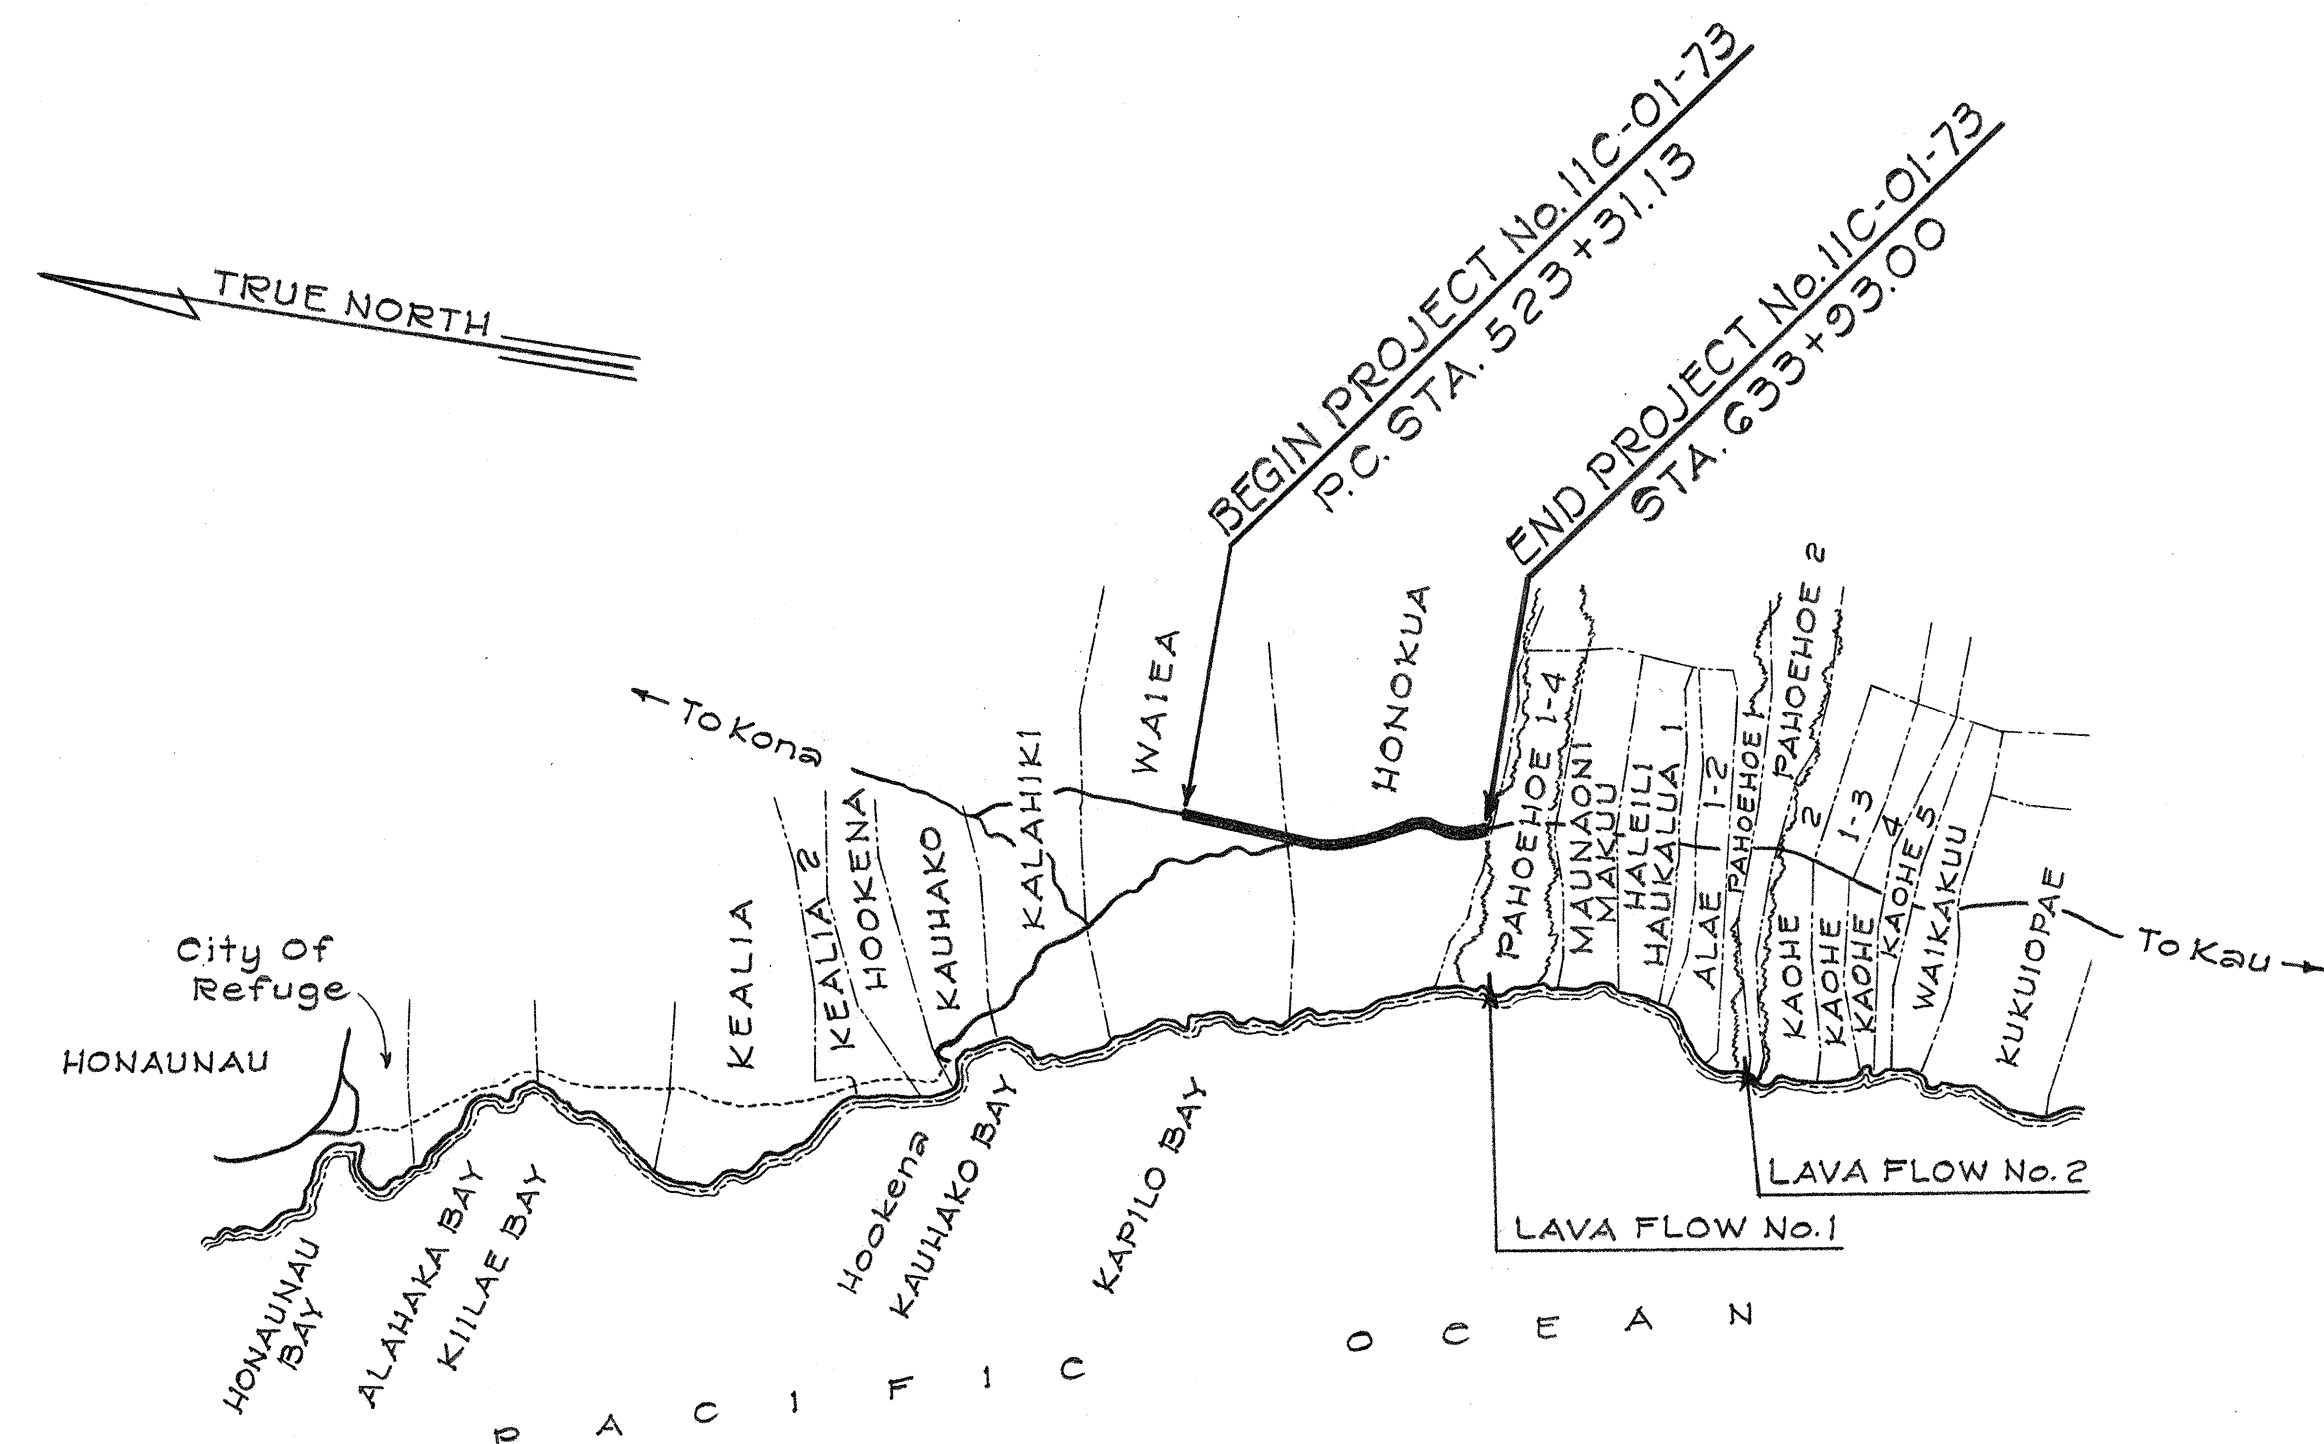

SOUTH KONA RESURFACING
PROJECT No. 11C-01-73
Scale: 1" = 1 Mile
(Length of Proj. 2.084 Miles)

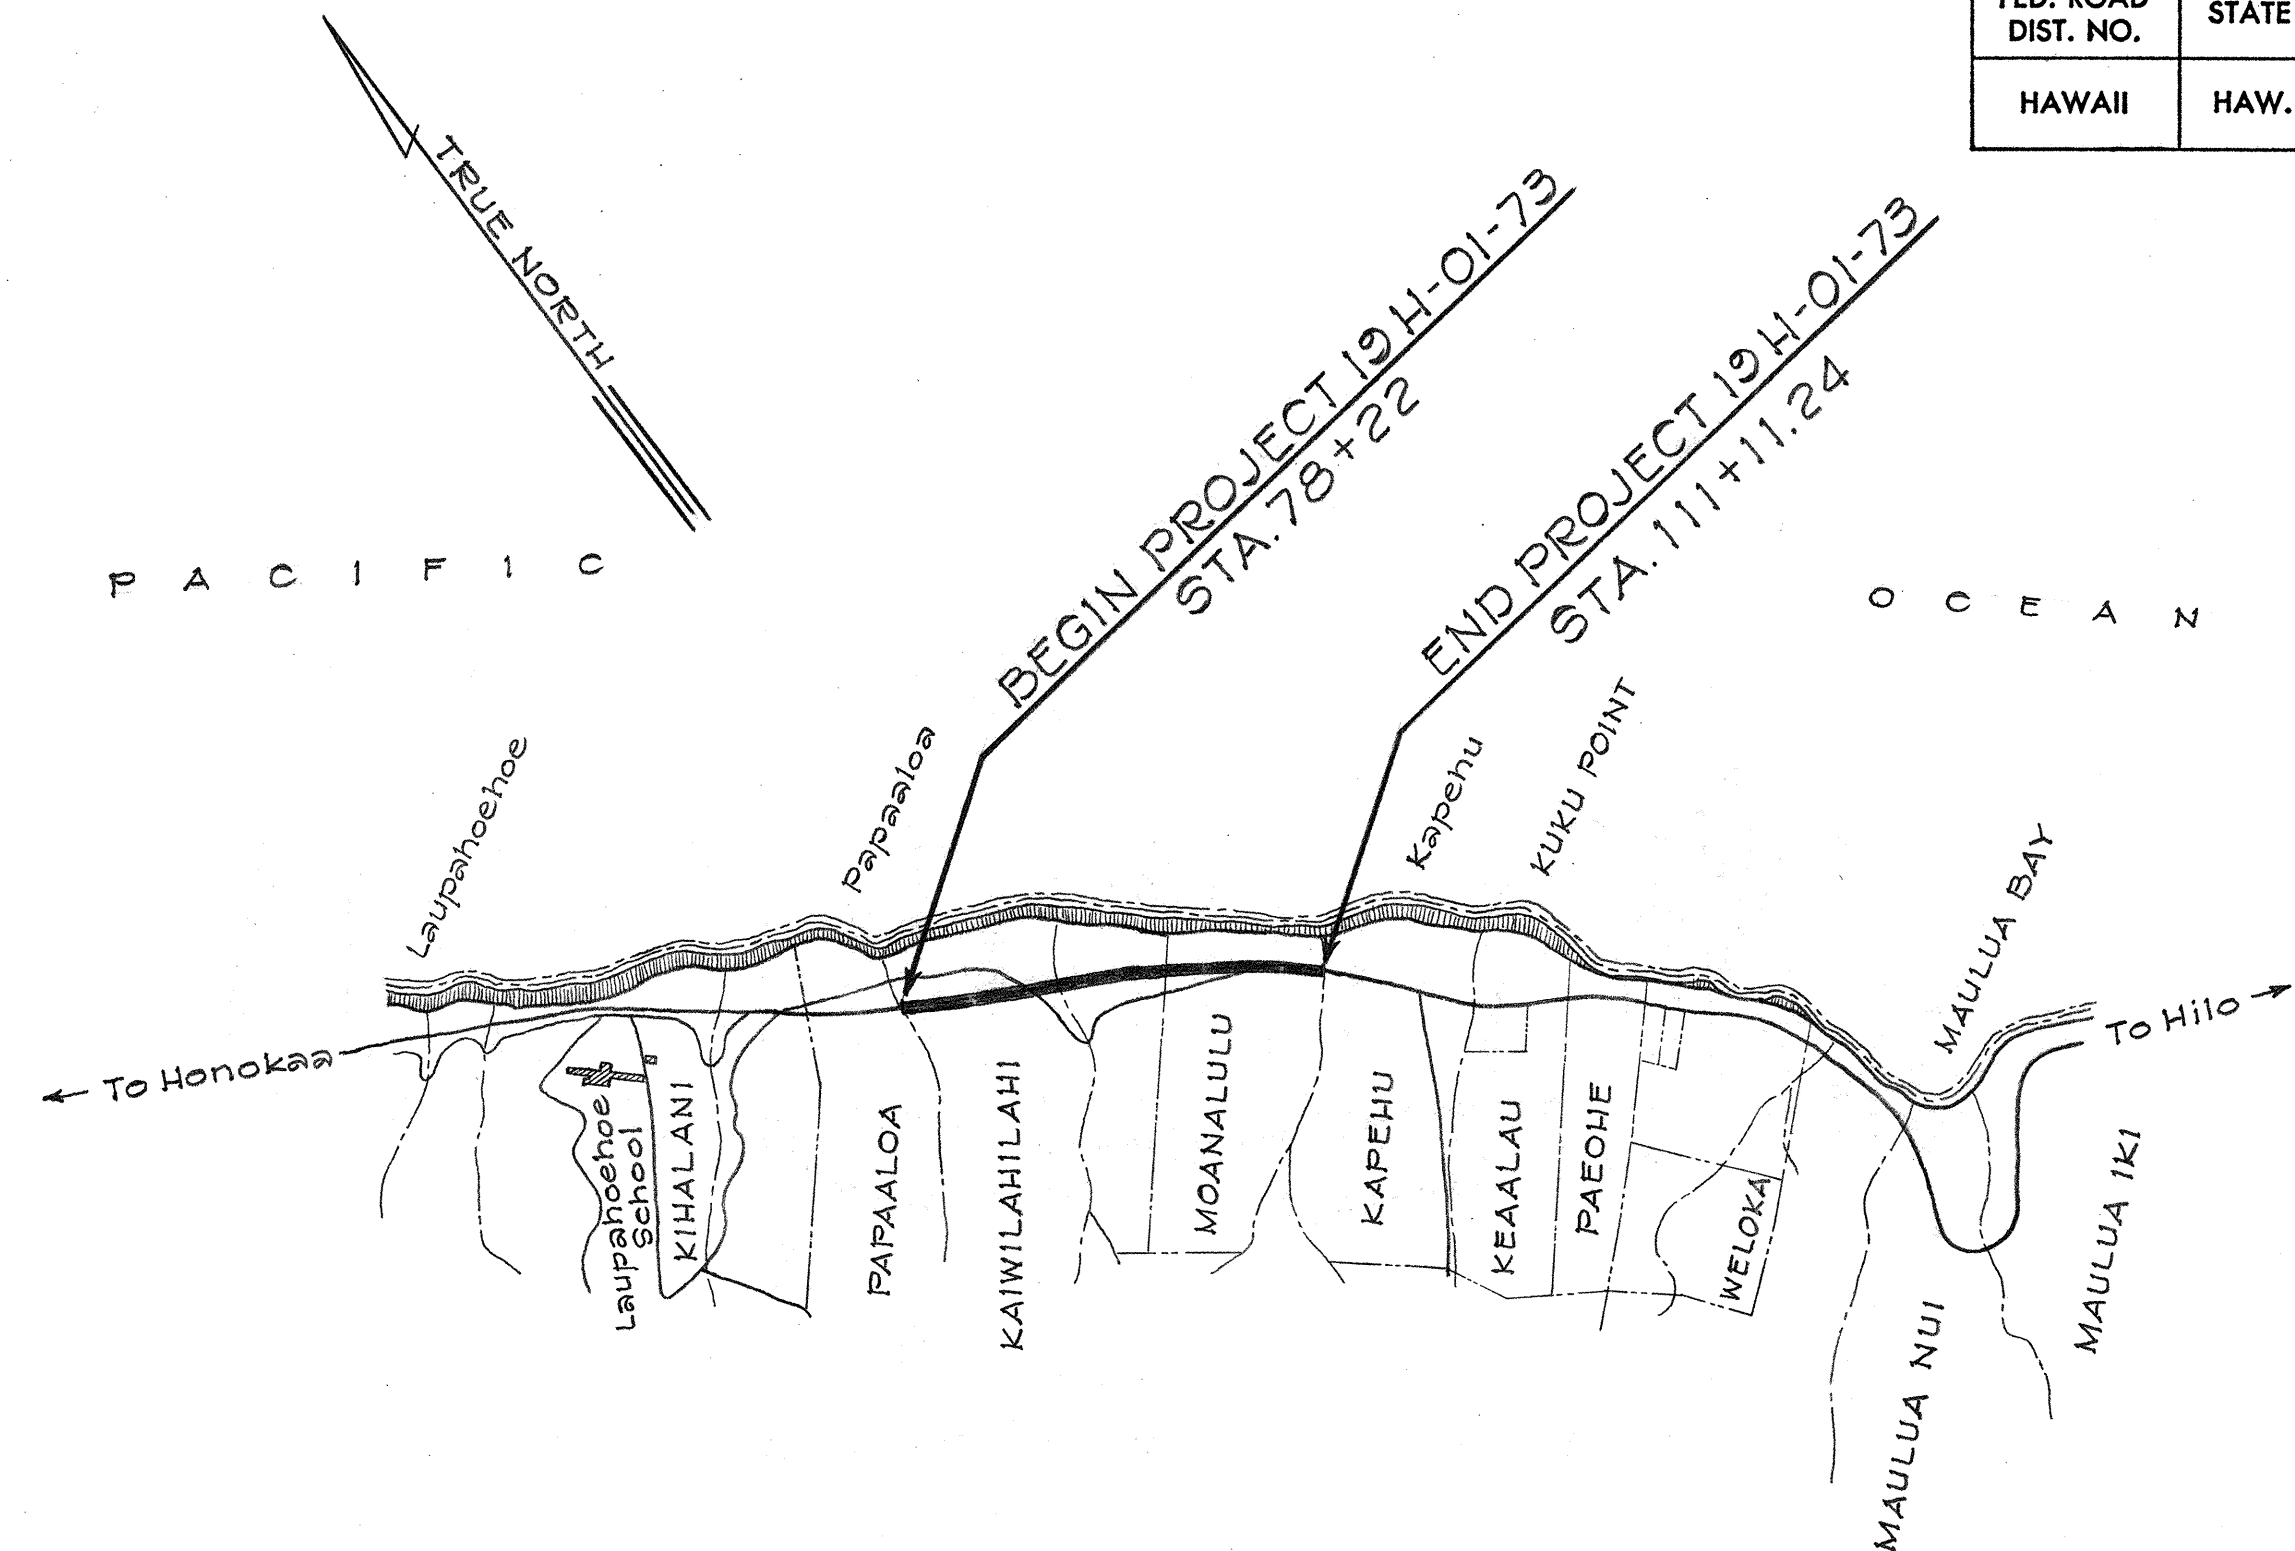

PROJECT No. 19H-01-73
Scale: 1" = 2,000'
(Length of Proj. 0.623 Mile)

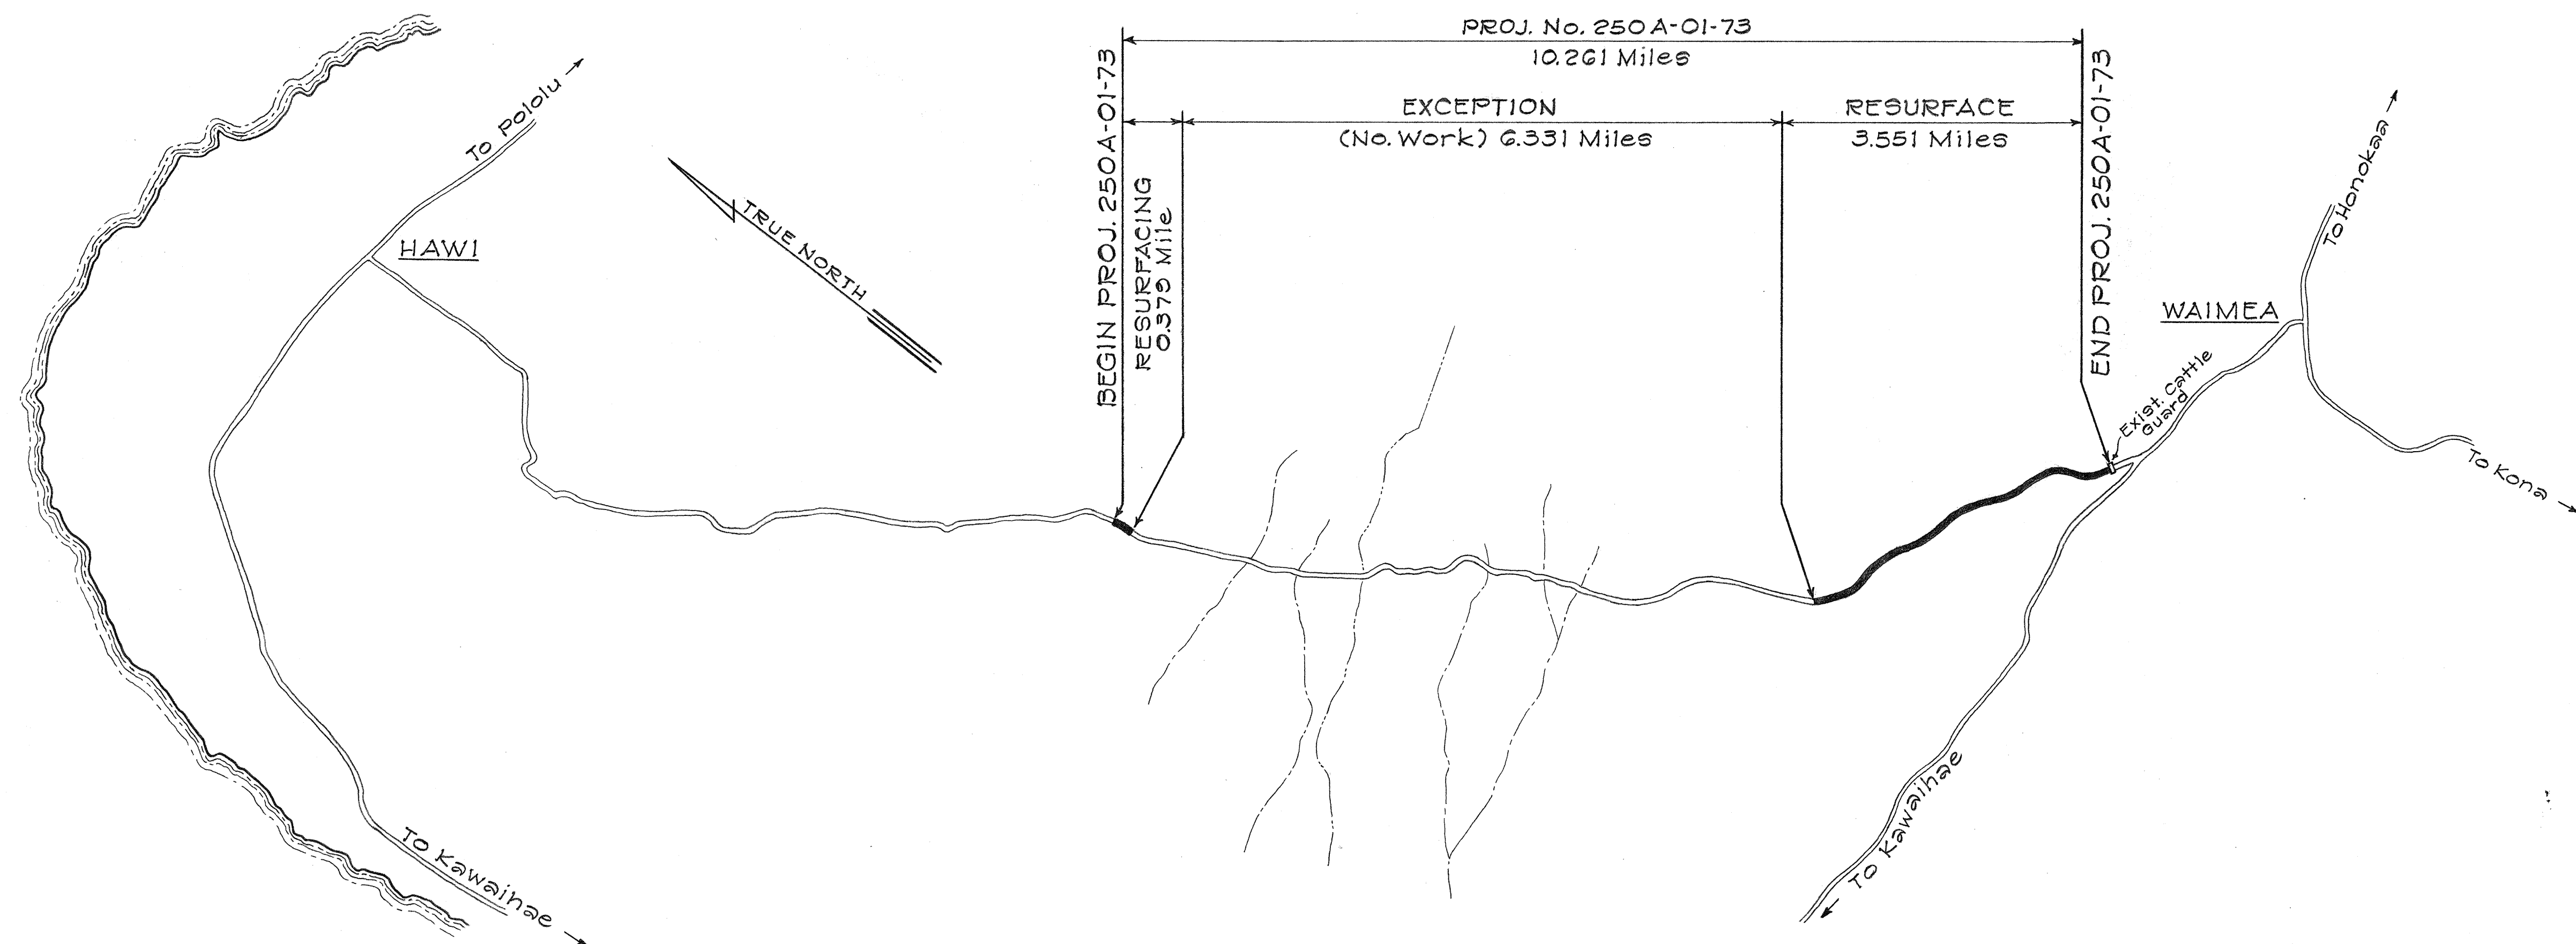

KOHALA MOUNTAIN ROAD RESURFACING
PROJECT No. 250A-01-73
Scale: 1"=1 Mile

ORIGINAL PLAN	SURVEY PLOTTED BY _____	DATE _____
NOTE BOOK	DRAWN BY _____	" _____
	TRACED BY _____	" _____
	DESIGNED BY _____	" _____
	QUANTITIES BY _____	" _____
No. _____	CHECKED BY _____	" _____

**STATE OF HAWAII
DEPARTMENT OF TRANSPORTATION
HIGHWAYS DIVISION**

GENERAL LAYOUT OF PROJECT LIMITS

PROJ: 11C-01-73
PROJ: 250A-01-73
PROJ: 19H-01-73

Scale: As Noted Date: October 1972

SHEET No. 1 OF 1 SHEETS