



FED. ROAD DIST. NO.	STATE	PROJ. NO.	FISCAL YEAR	SHEET NO.	TOTAL SHEETS
HAWAII	HAW.	11L-01-76M 19C-01-76M	1976	3	8

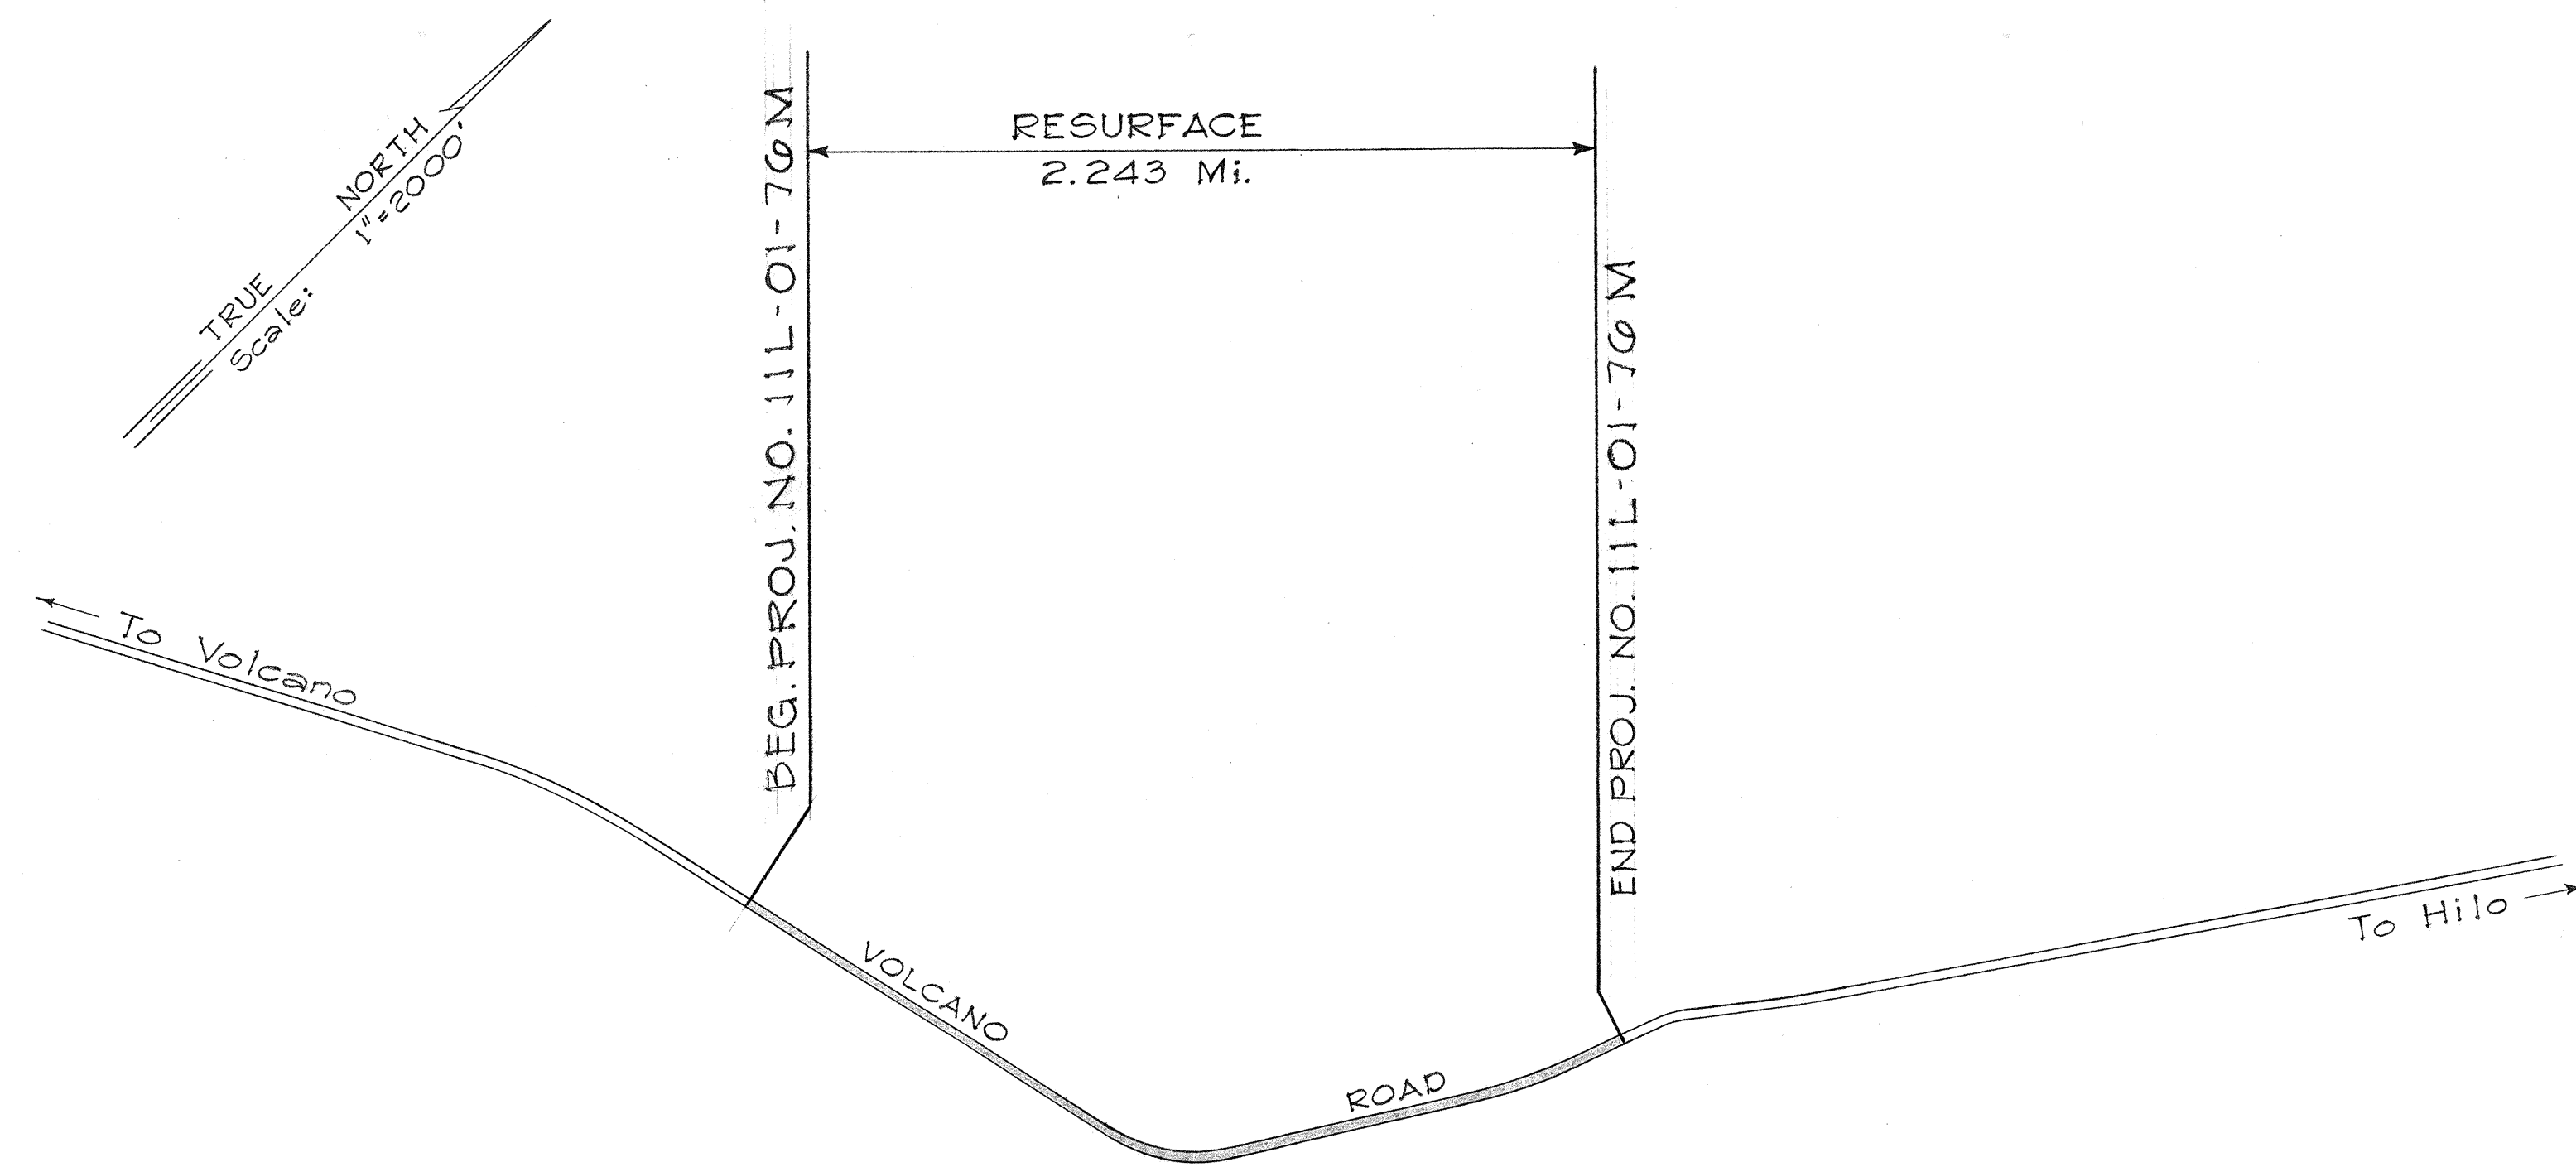

VOLCANO ROAD RESURFACING
PROJ. NO. 11L-01-76 M

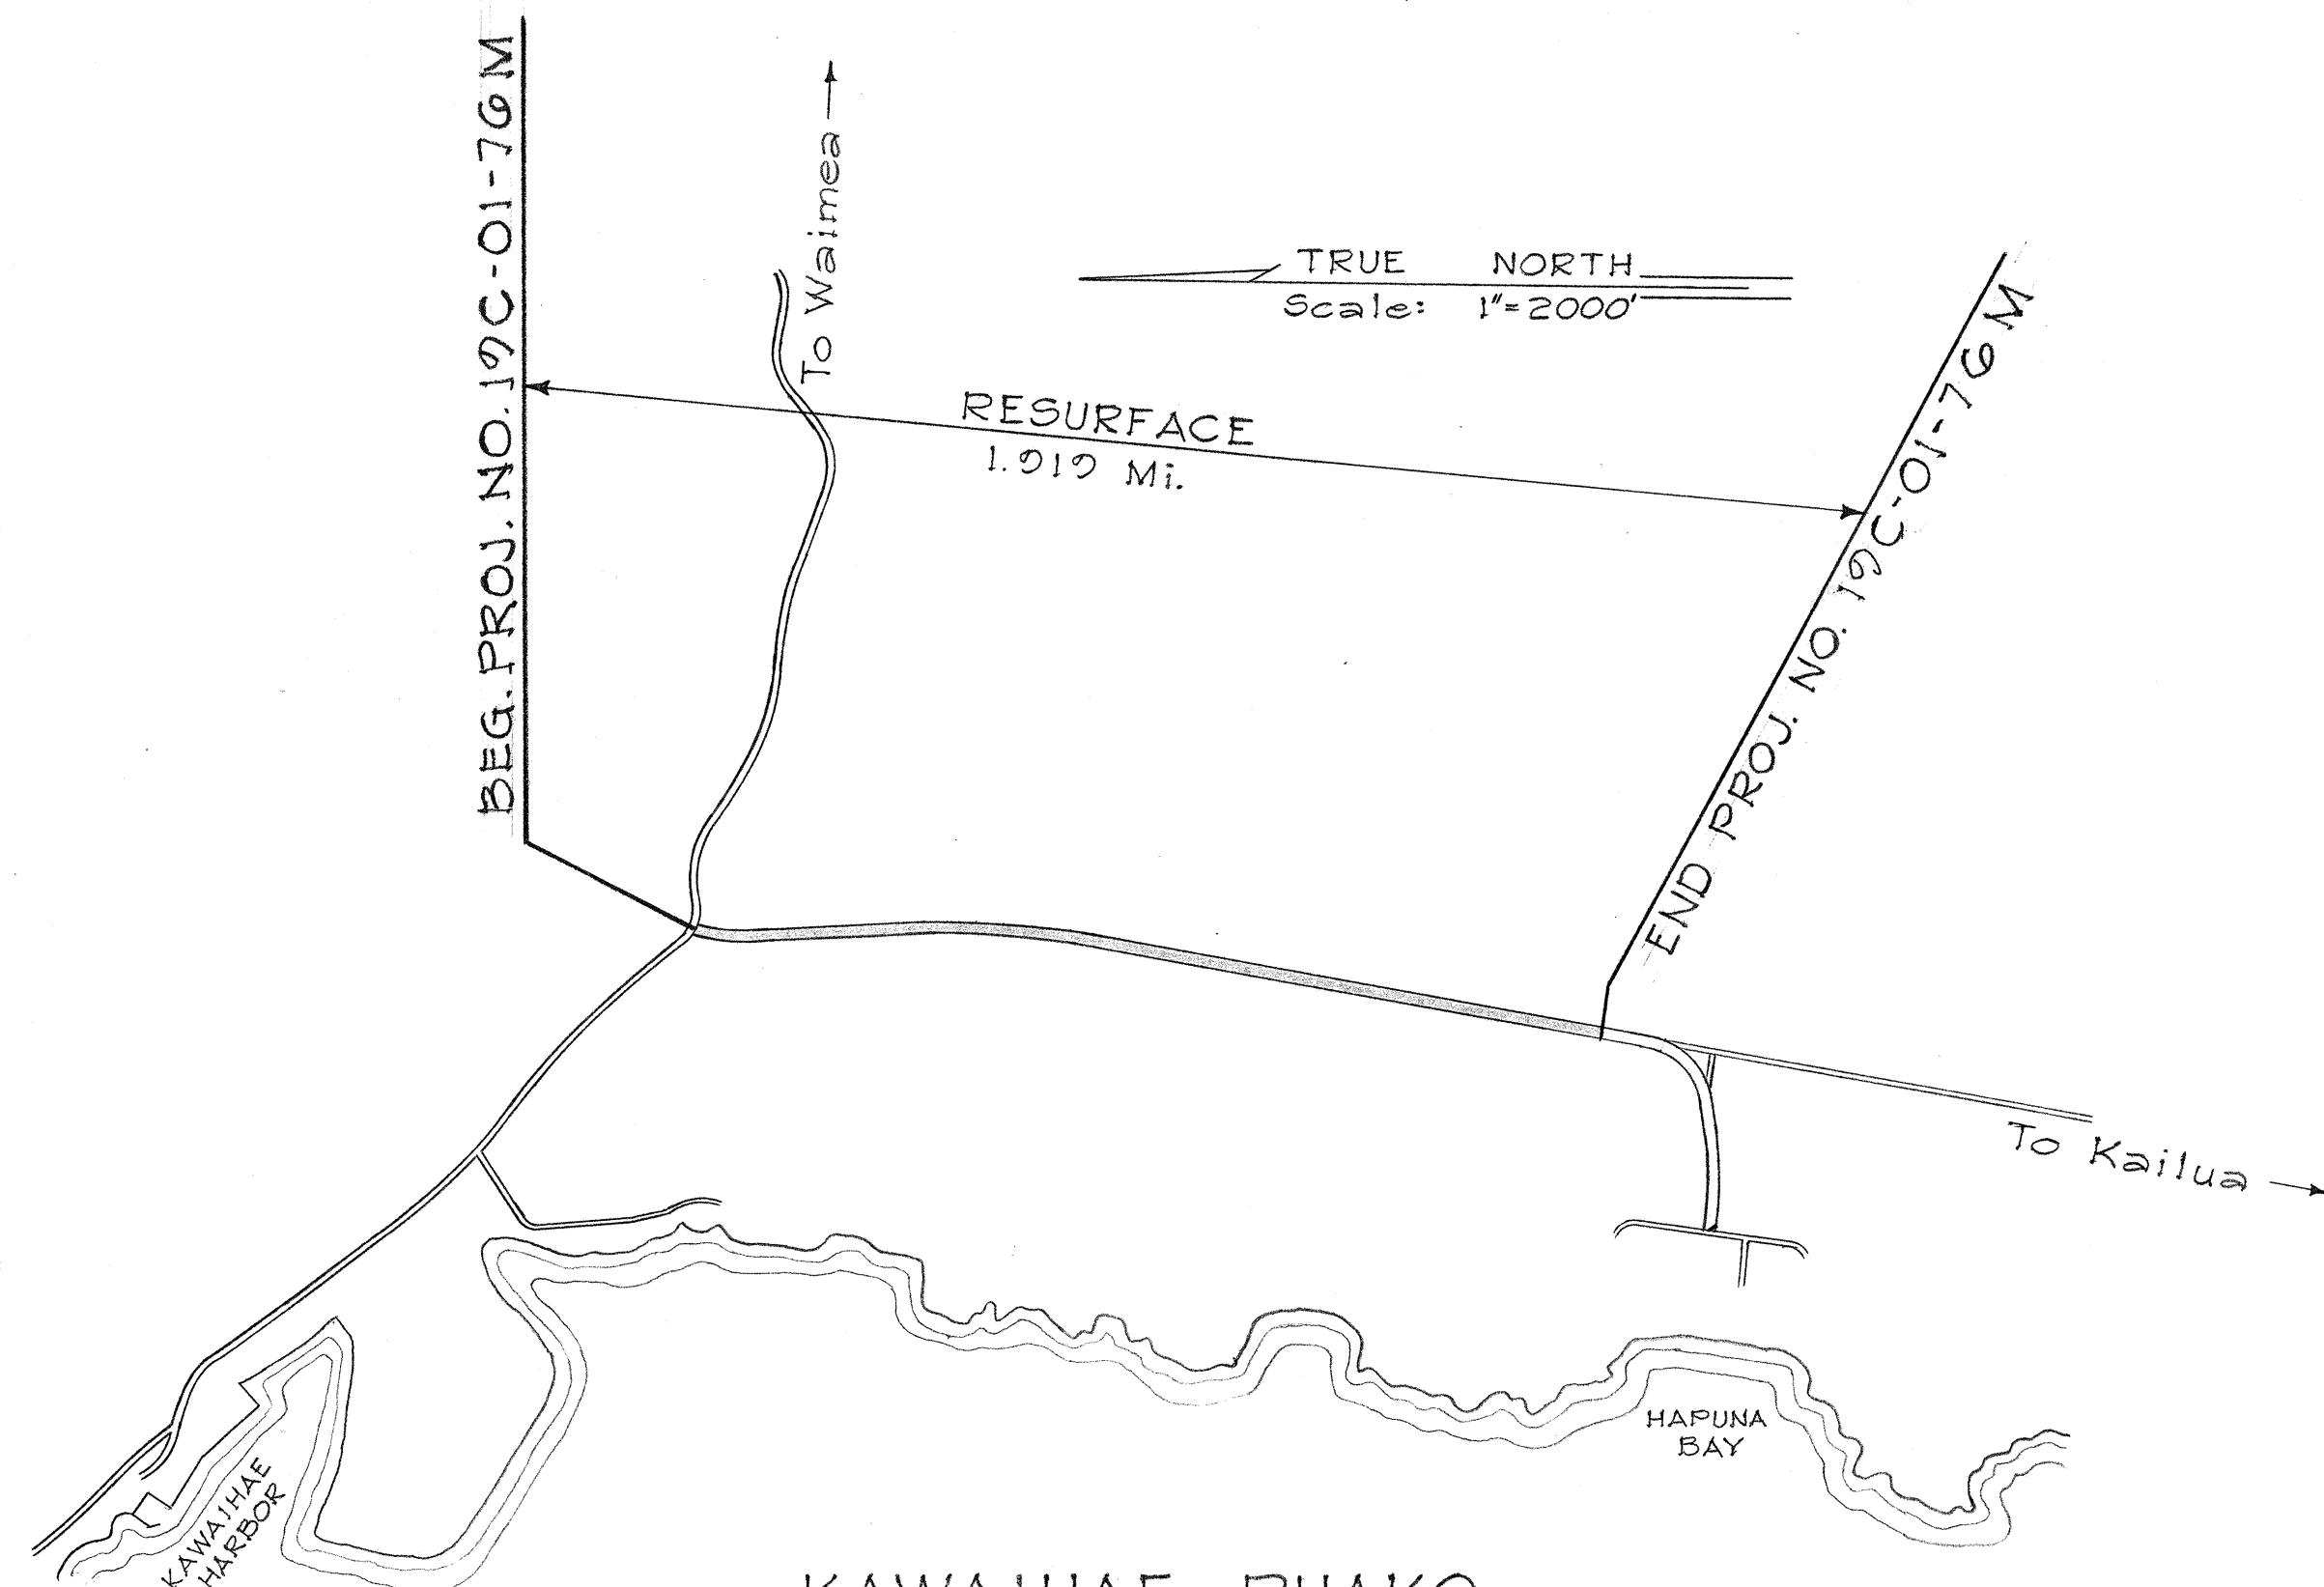

KAWAIIHAE - PUAKO
ROAD RESURFACING
PROJ. NO. 19C-01-76 M

ORIGINAL PLAN	DATE
DESIGNED BY	
CHECKED BY	
NOTED BY	
DATE	

STATE OF HAWAII
DEPARTMENT OF TRANSPORTATION
HIGHWAYS DIVISION

LAYOUT PLANS

PROJECT NO. 11L-01-76 M
PROJECT NO. 19C-01-76 M
Scale: As Noted

SHEET No. 1 OF 1 SHEETS