




| FED. ROAD DIST. NO. | STATE | PROJ. NO.                 | FISCAL YEAR | SHEET NO. | TOTAL SHEETS |
|---------------------|-------|---------------------------|-------------|-----------|--------------|
| HAWAII              | HAW.  | 111-01-76M<br>1976-01-76M | 1976        | 8         | 8            |

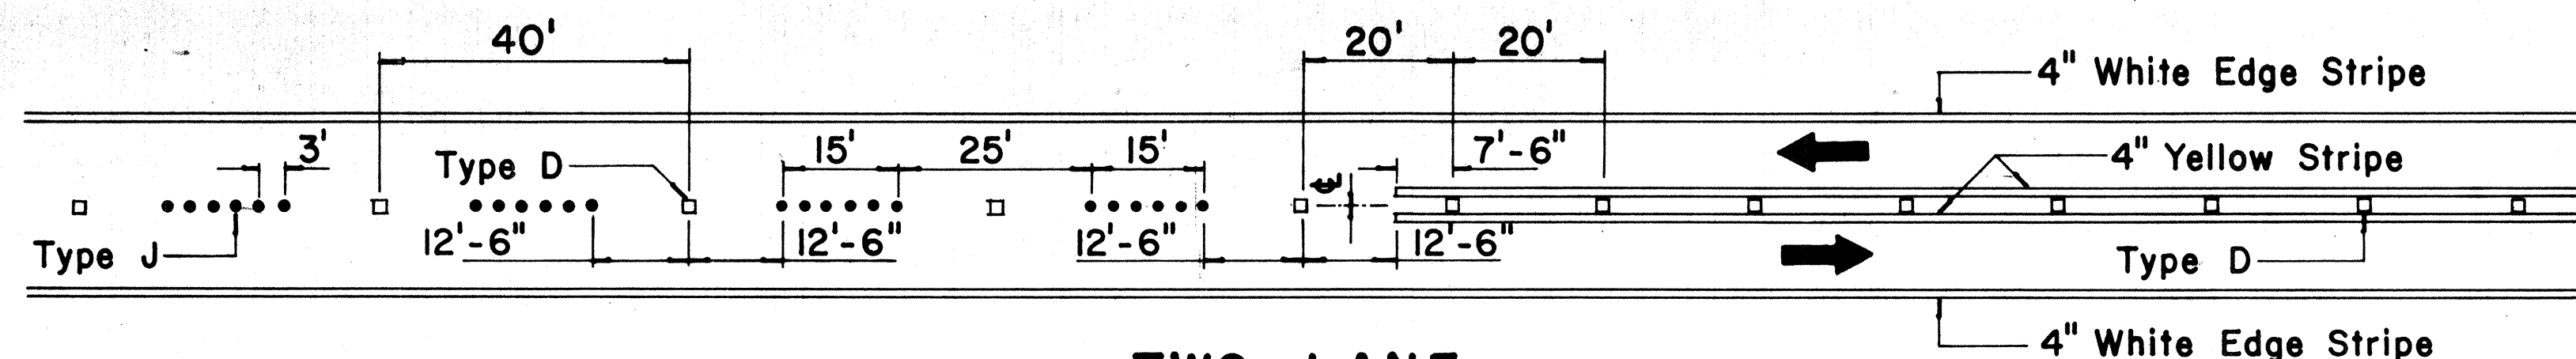


**TWO-LANE  
PASSING PERMITTED AND PASSING PROHIBITED**

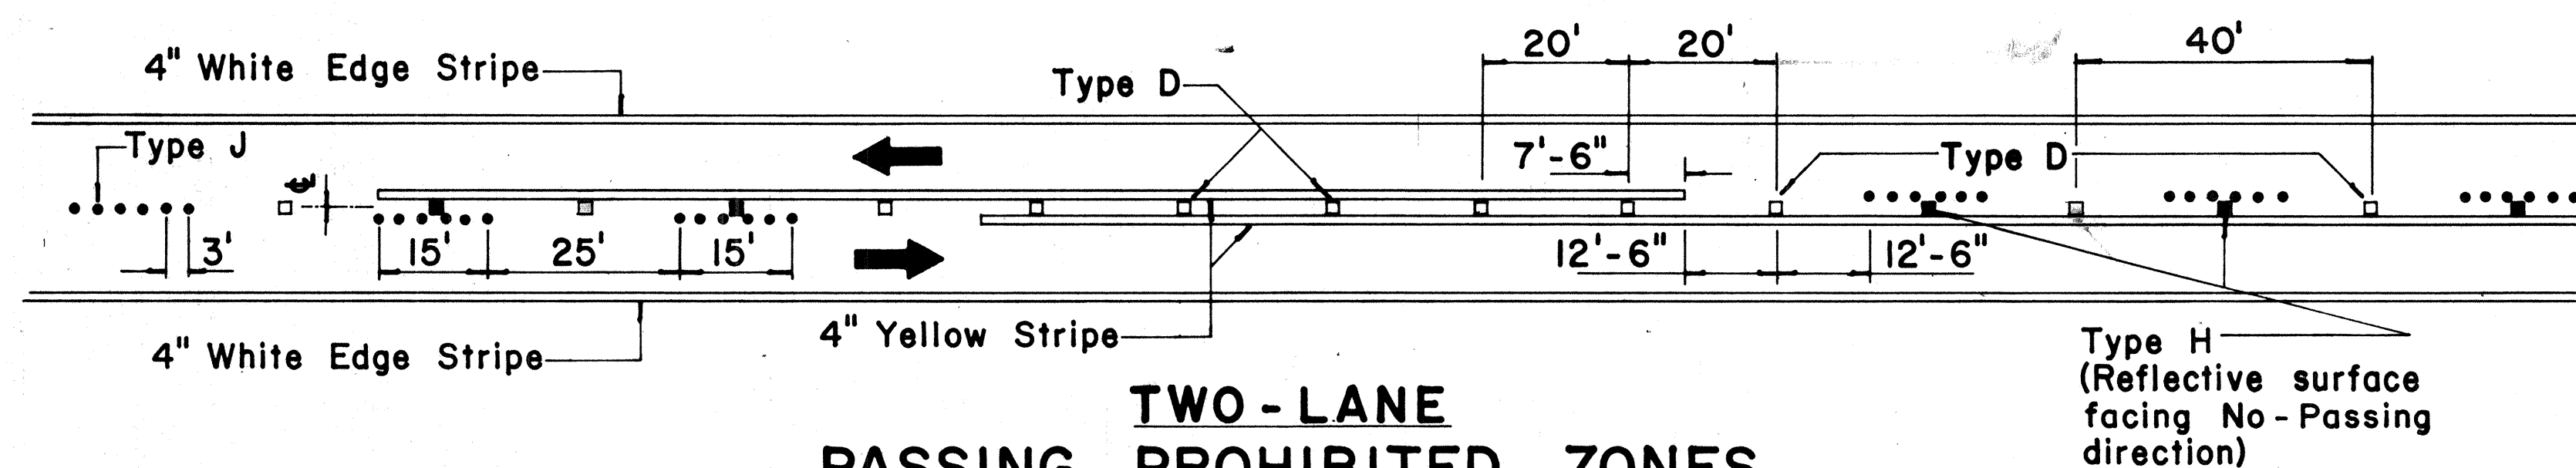


**TWO-LANE  
PASSING PROHIBITED ZONES**

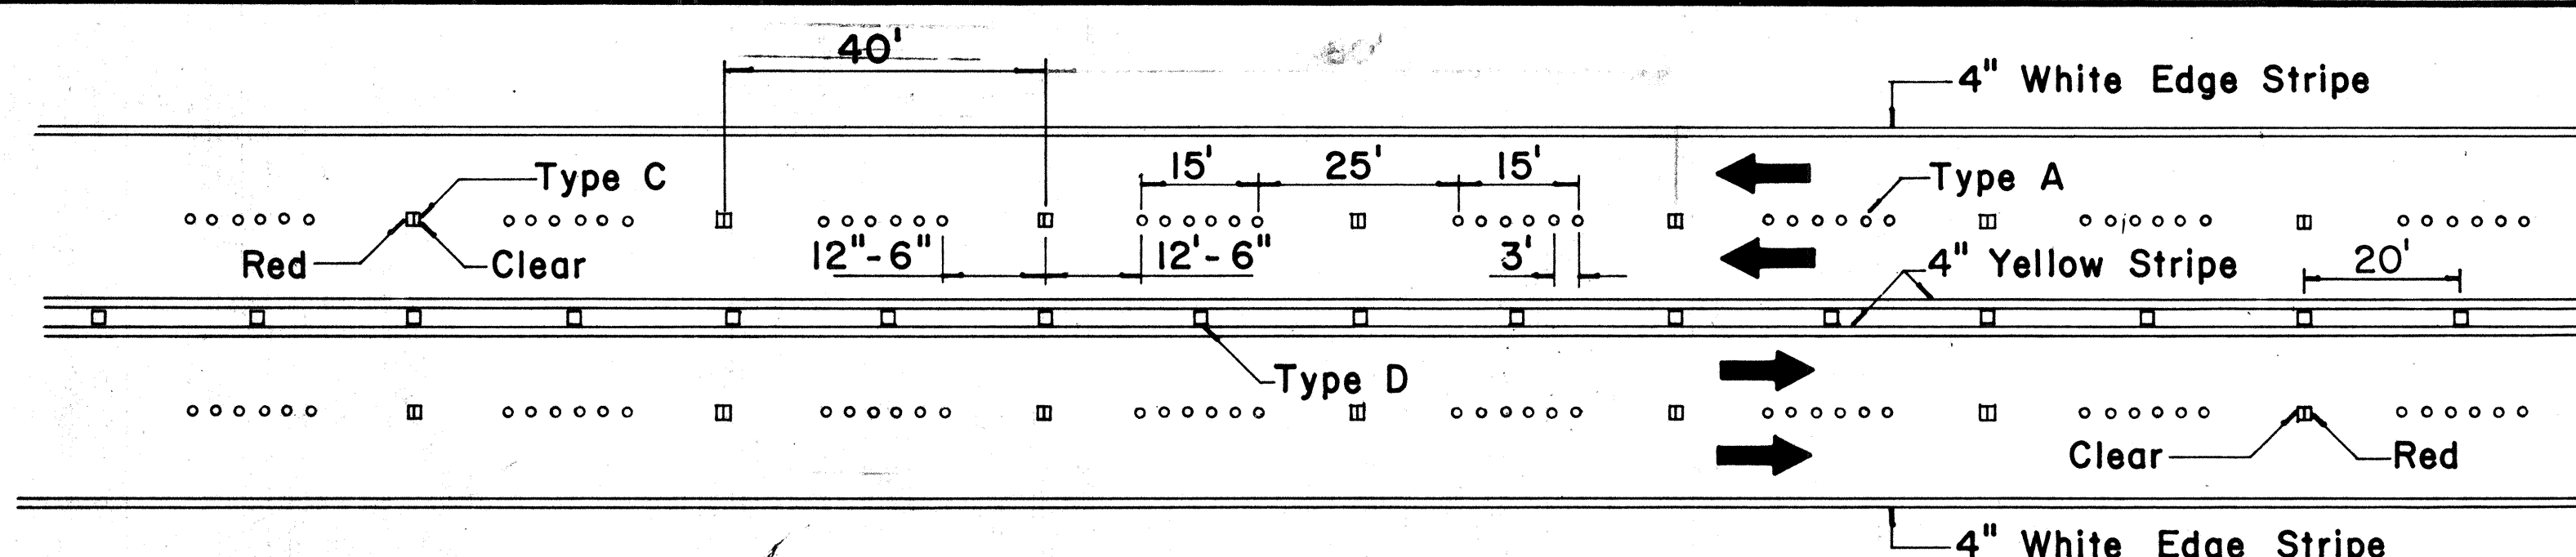


**MULTI-LANE  
LANE LINES AND CENTER LINE**

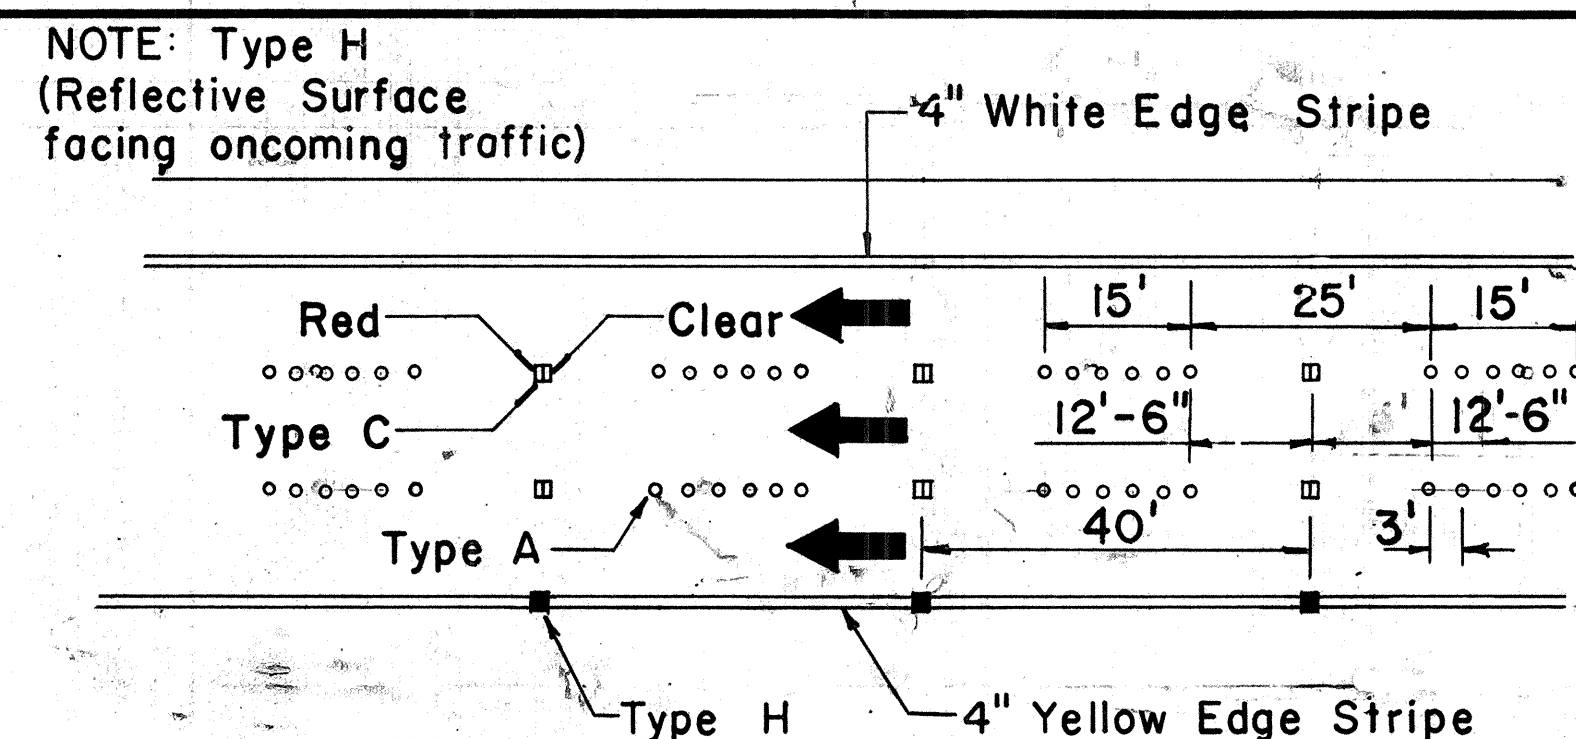


**DIVIDED HIGHWAY LANE LINES**

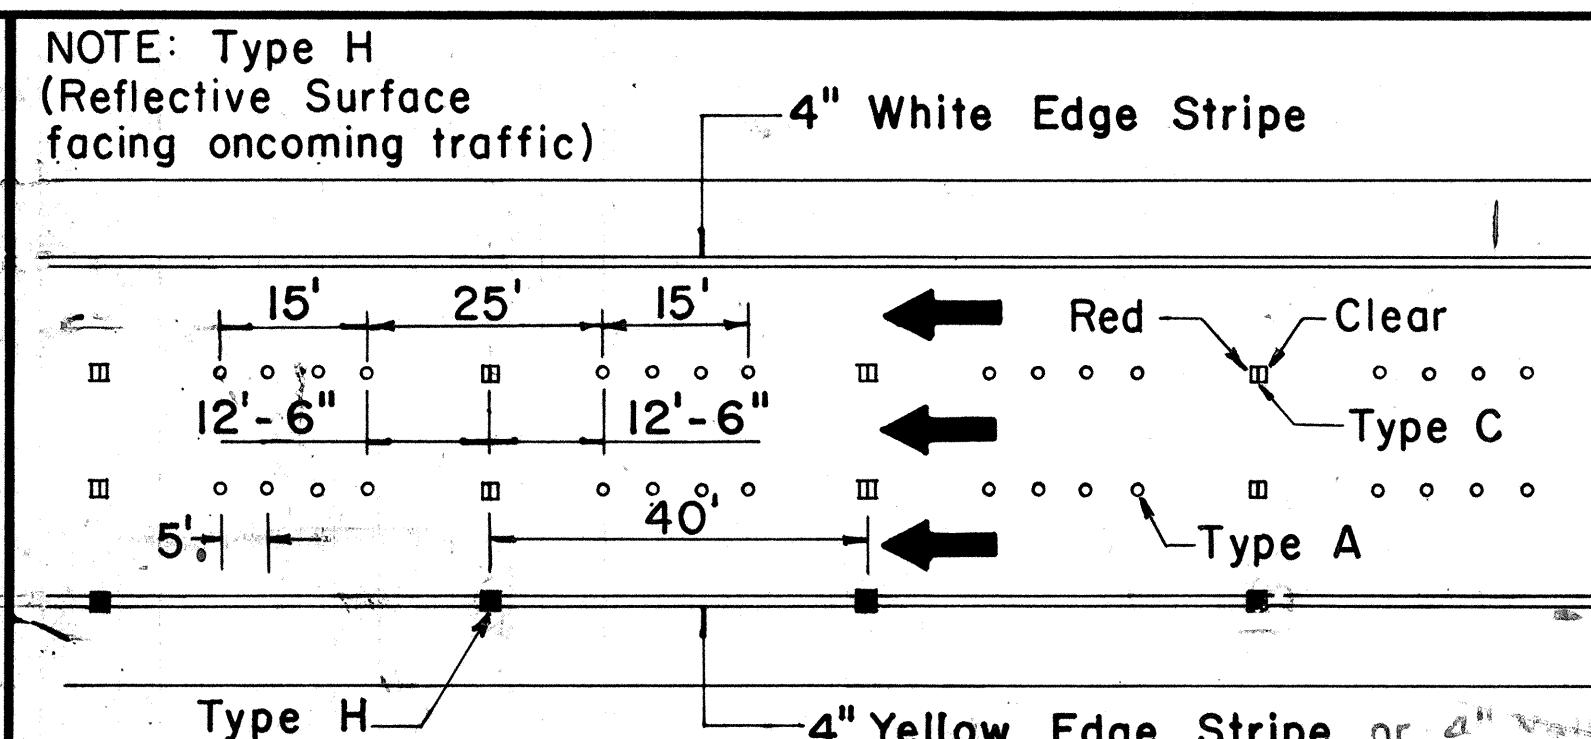

**FREEWAY LANE LINES**

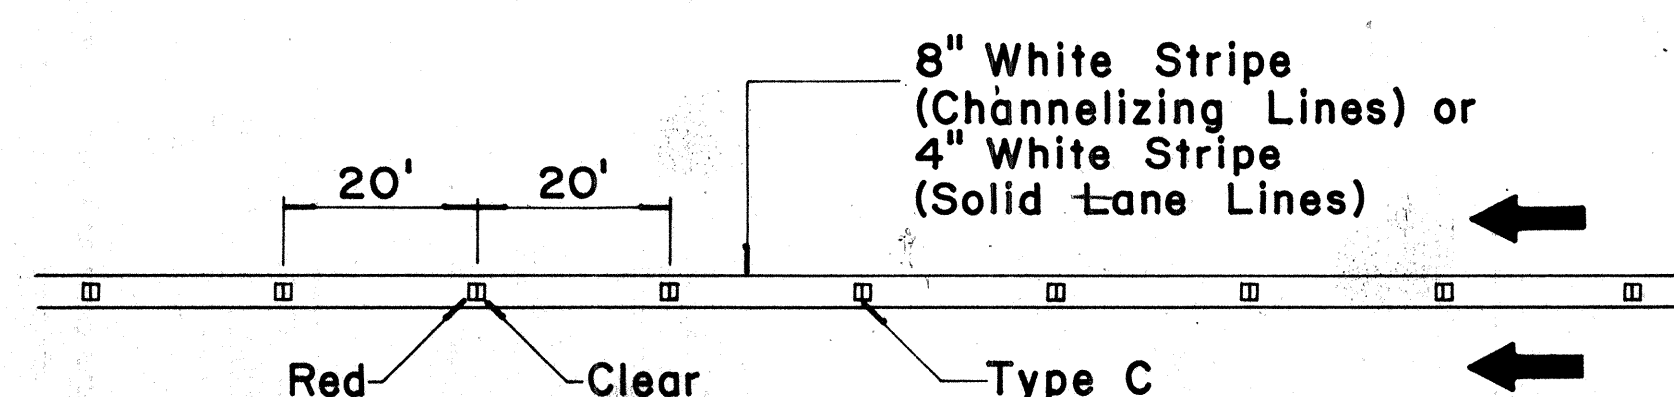

**CHANNELIZING LINES  
OR SOLID LANE LINES**

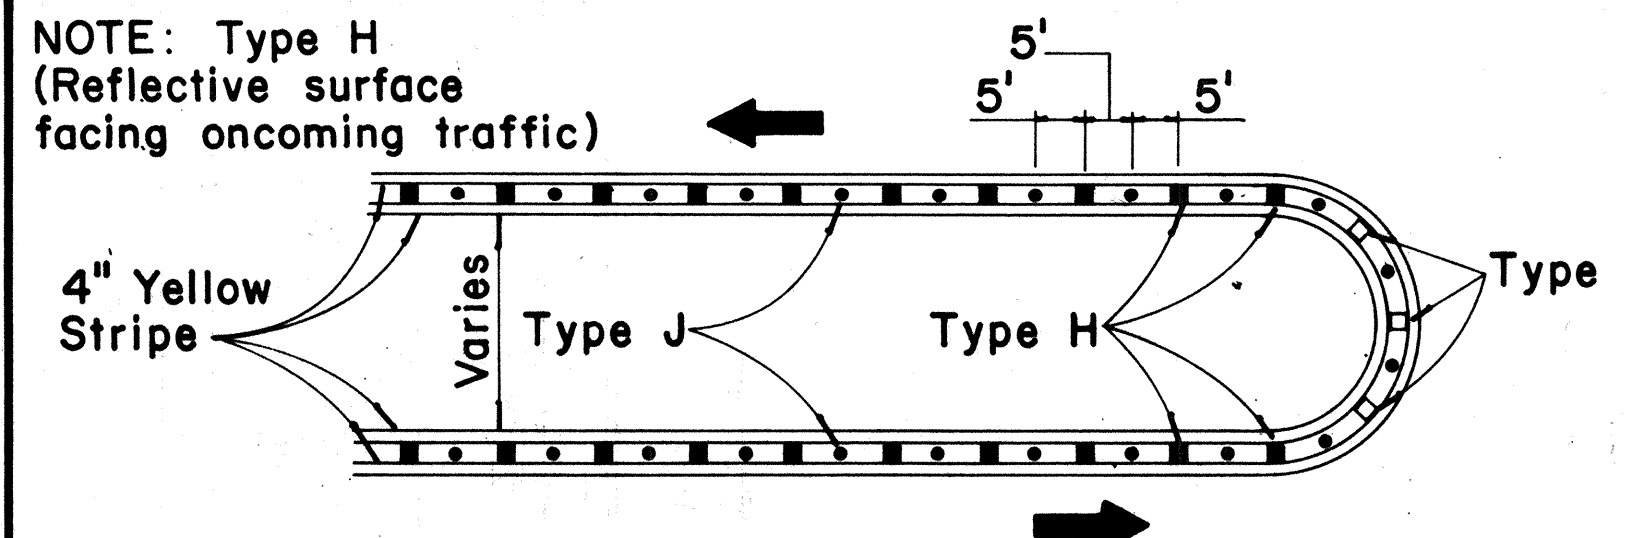


**MEDIAN NOSE DELINEATION**

**TWO - LANE**


**MULTI - LANE**

**DIVIDED HIGHWAY  
AND  
FREEWAY**


**MISCELLANEOUS**

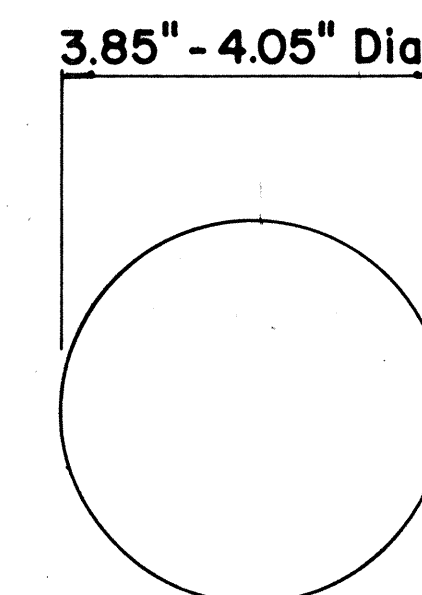



**TYPE A  
NON-REFLECTIVE WHITE MARKER**

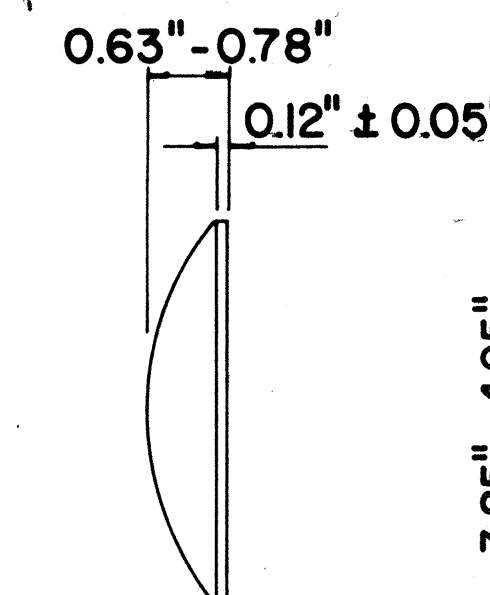


**TYPE J  
NON-REFLECTIVE YELLOW MARKER**

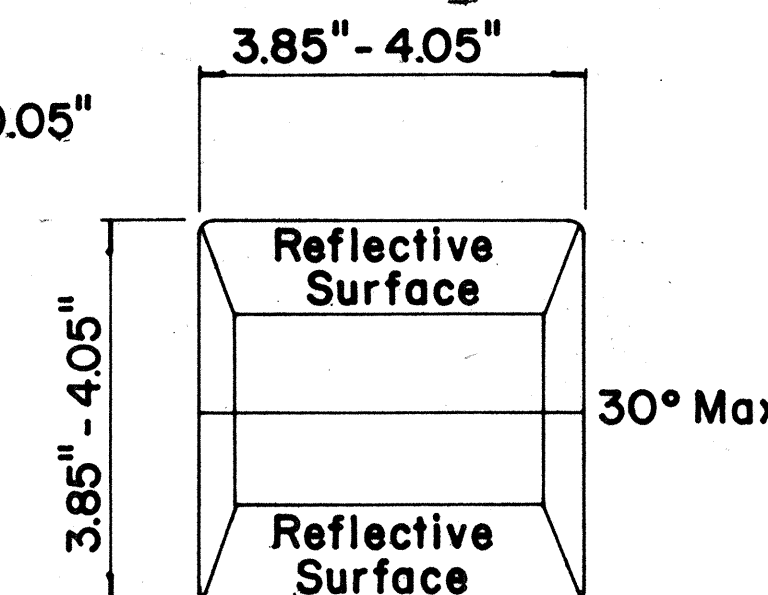

**TYPE C  
RED-CLEAR REFLECTIVE MARKER**

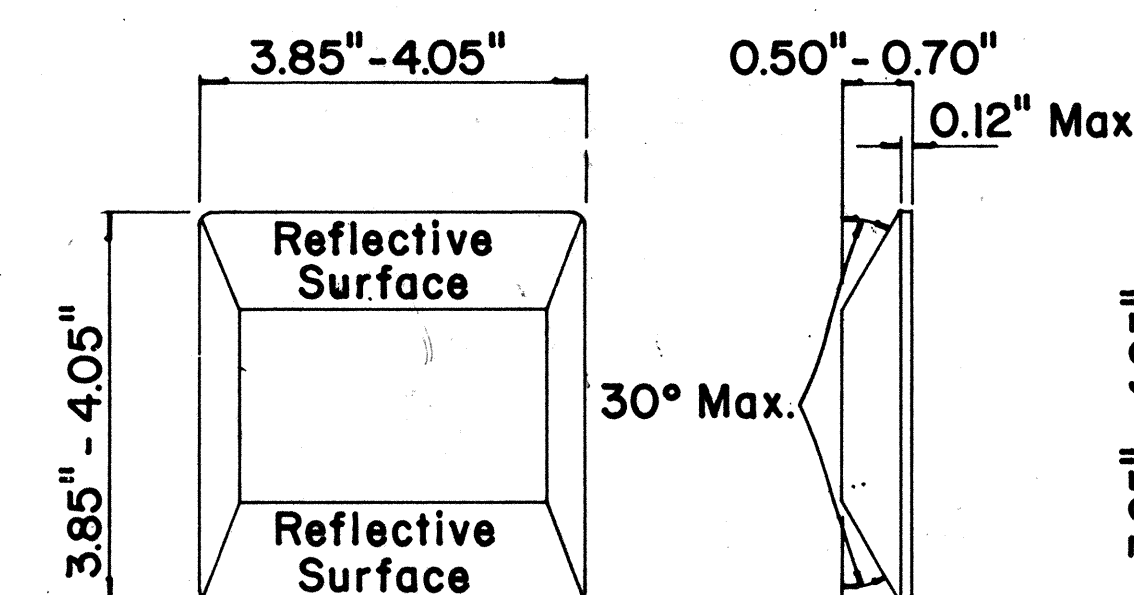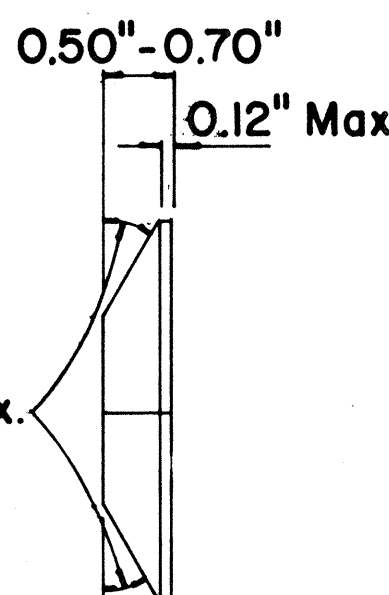

**TYPE D  
TWO-WAY YELLOW REFLECTIVE MARKER**

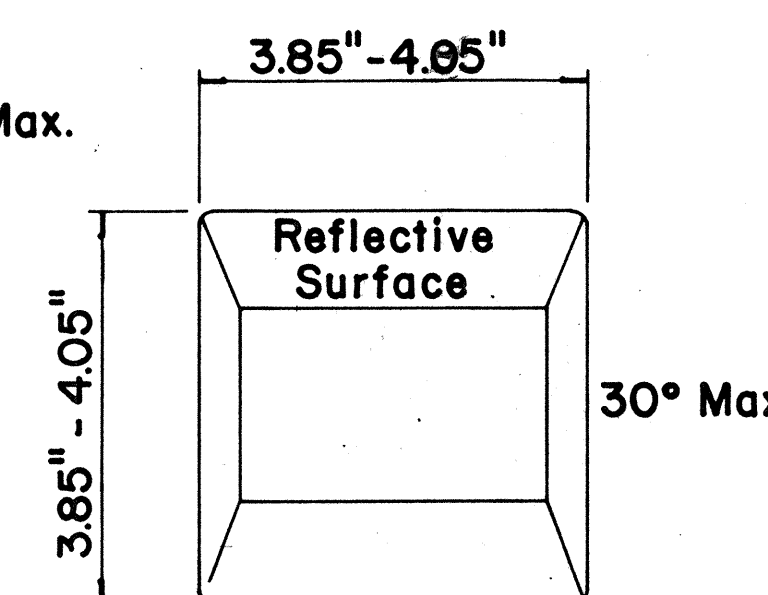

**TYPE H  
ONE-WAY YELLOW REFLECTIVE MARKER**

## GENERAL NOTES

1. Painted stripes to be done by Contractor unless otherwise specified.

## LEGEND

- Type A
- Type C
- Type D
- Type H
- Type J

APPROVAL RECOMMENDED:

*E. J. Tanaka*  
TRAFFIC ENGINEER

11/18/71  
DATE

APPROVED:

*Walter Z. Kish*  
ASSISTANT CHIEF, ENGINEERING

11/18/71  
DATE

| No. | REVISION   | APPROVED BY | DATE     |
|-----|---|-------------|----------|
| 1   | Add reflector marker in each line gap.                                                                                   | H.          | 10-27-72 |
| 2   | Revised General Notes.                                                                                                   | H.          | 10-27-72 |
| 3   | Change 4" white edge stripe to 4" solid yellow edge stripe to left edge of a travel path and Add Type H Reflector Marker | H.          | 5-22-74  |

STATE OF HAWAII  
DEPARTMENT OF TRANSPORTATION  
HIGHWAYS DIVISION

**STANDARD DETAILS  
RAISED PAVEMENT MARKERS**

Not to Scale October 1971

SHEET No. 1 OF 1 SHEETS DT 300

|                   |          |
|-------------------|----------|
| DATE              | 11/18/71 |
| SURVEY PLOTTED BY |          |
| DRAWN BY          |          |
| DESIGNED BY       |          |
| NOTE BOOK         |          |
| CHECKED BY        |          |
| No.               |          |