

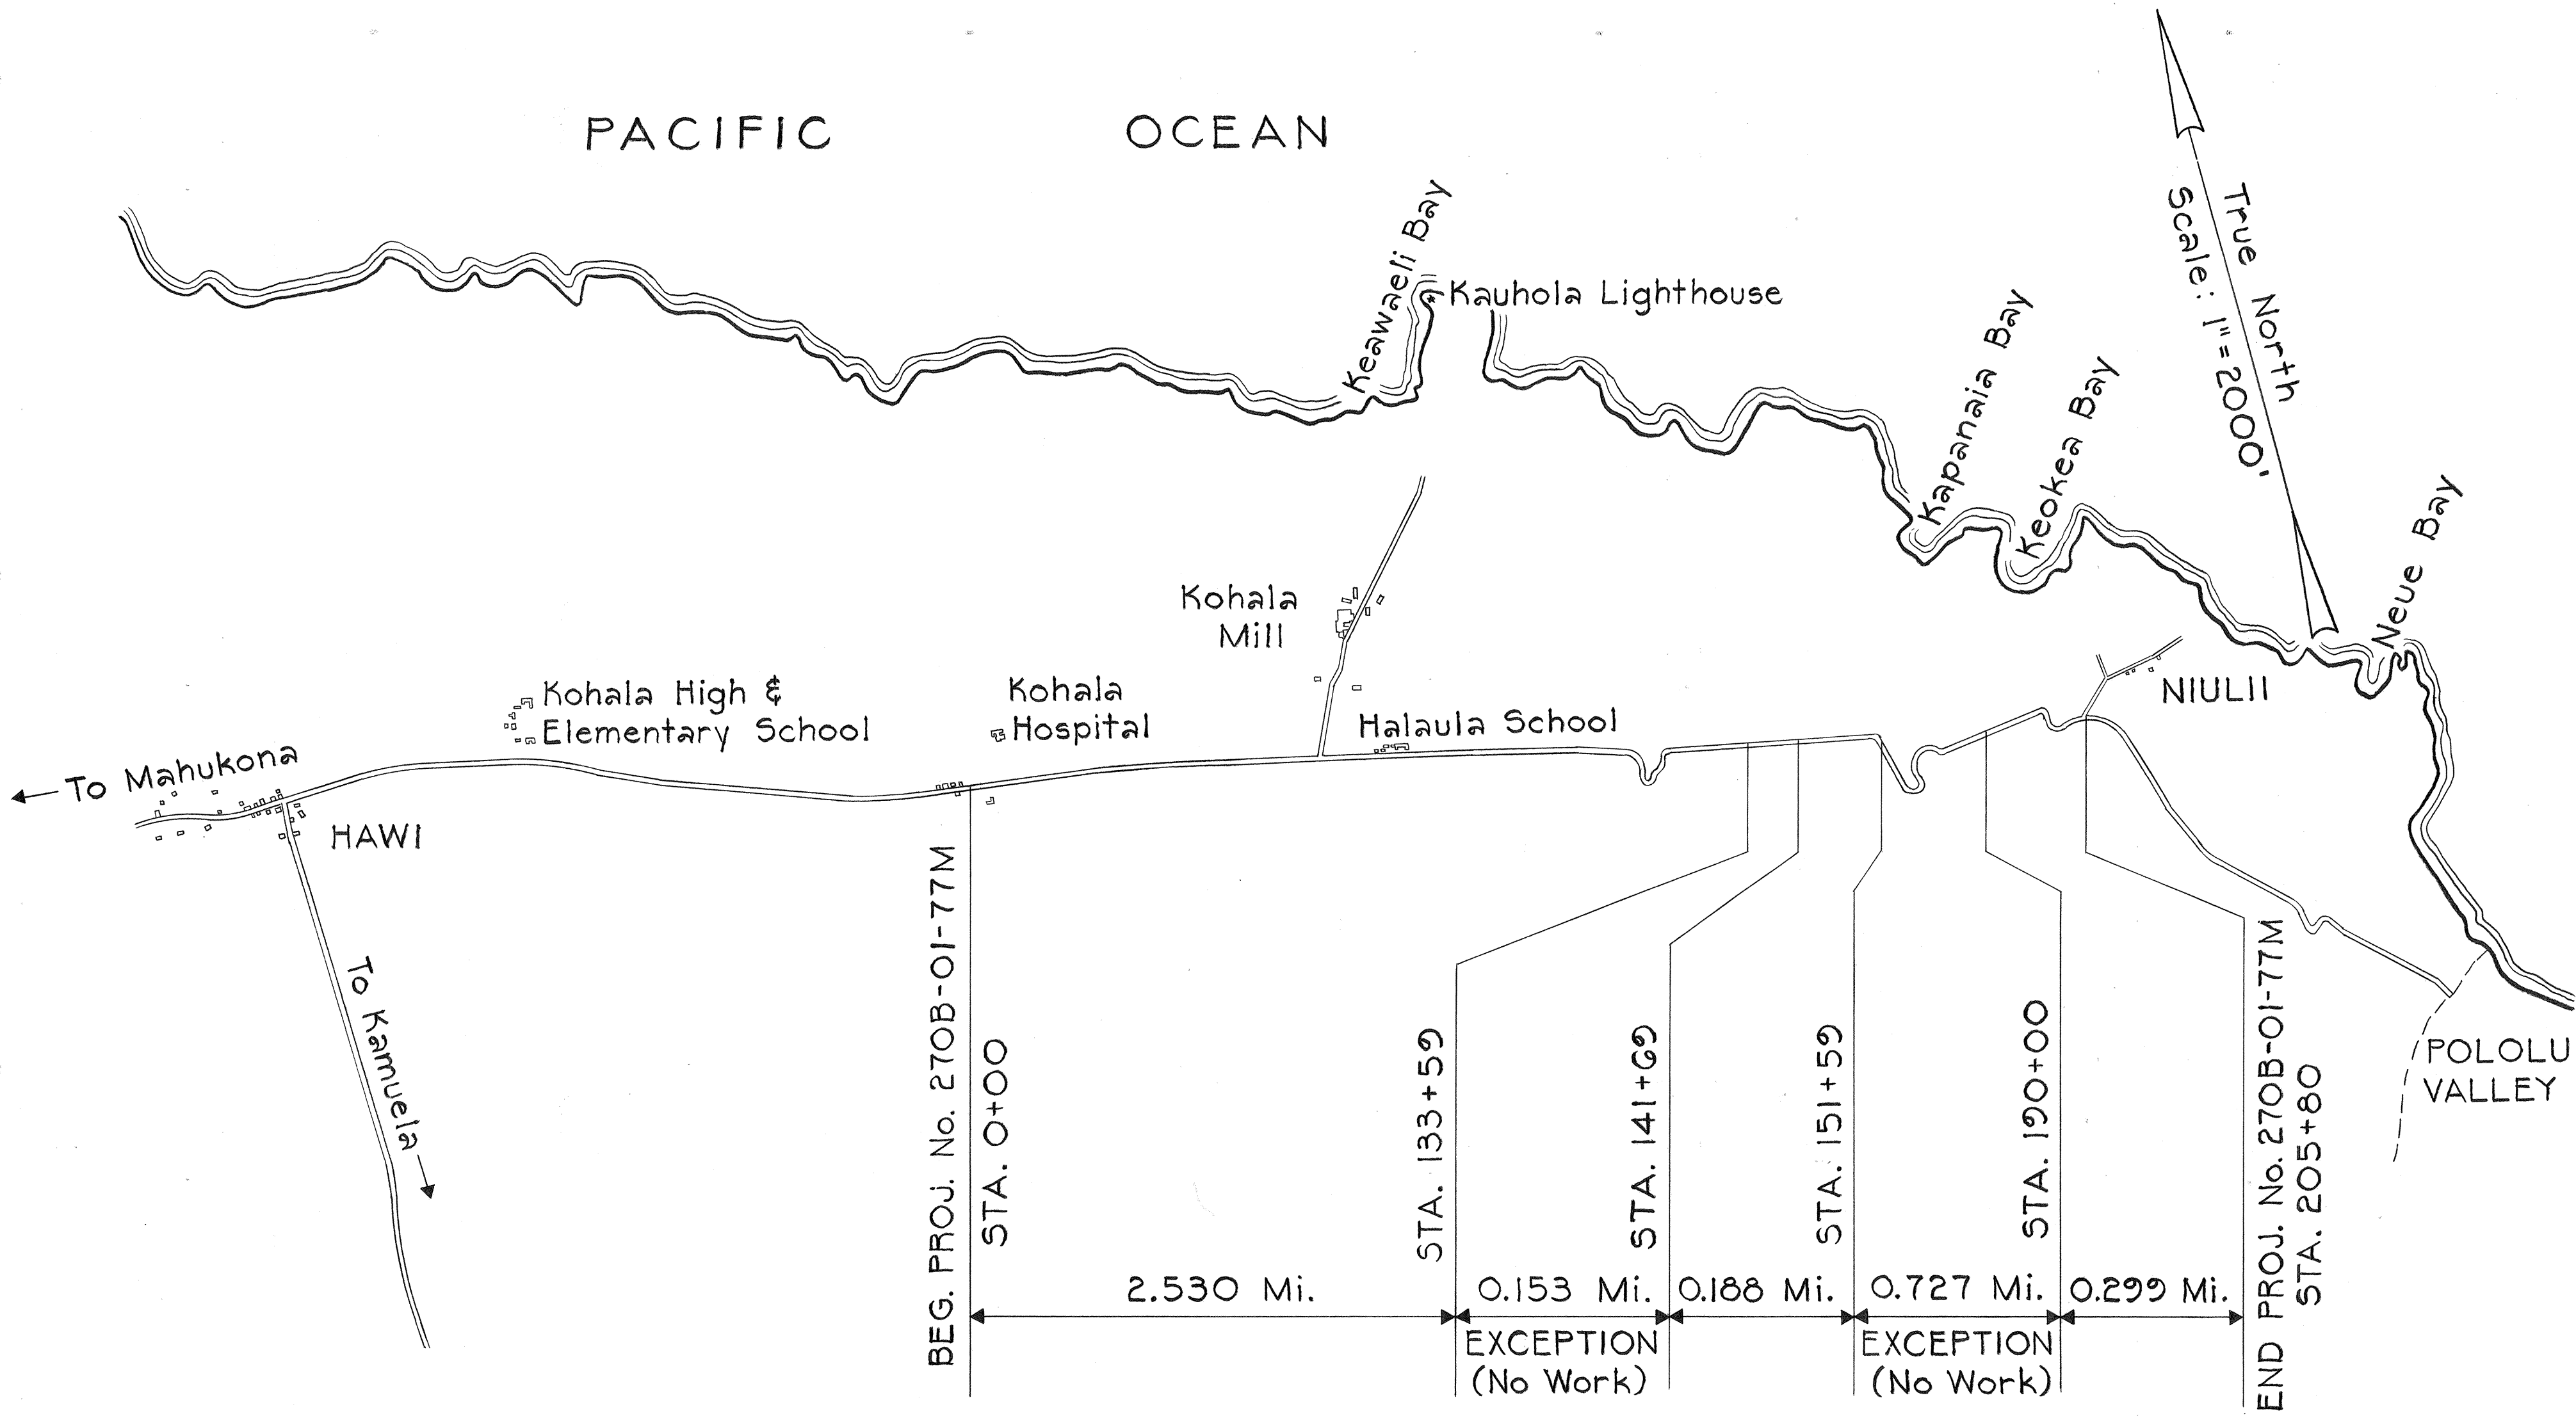


FED. ROAD DIST. NO.	STATE	PROJ. NO.	FISCAL YEAR	SHEET NO.	TOTAL SHEETS
HAWAII	HAW.		1977	2	12


11MN-01-77M
200E-01-77M
270B-01-77M

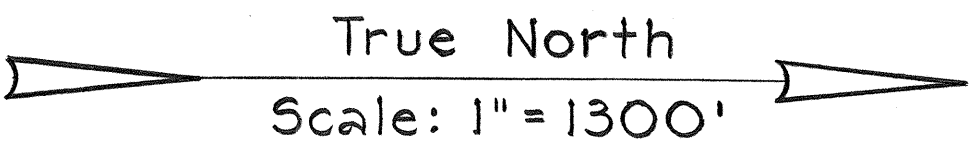

KAPAAU-NIULII ROAD RESURFACING
PROJECT No. 270B-01-77M

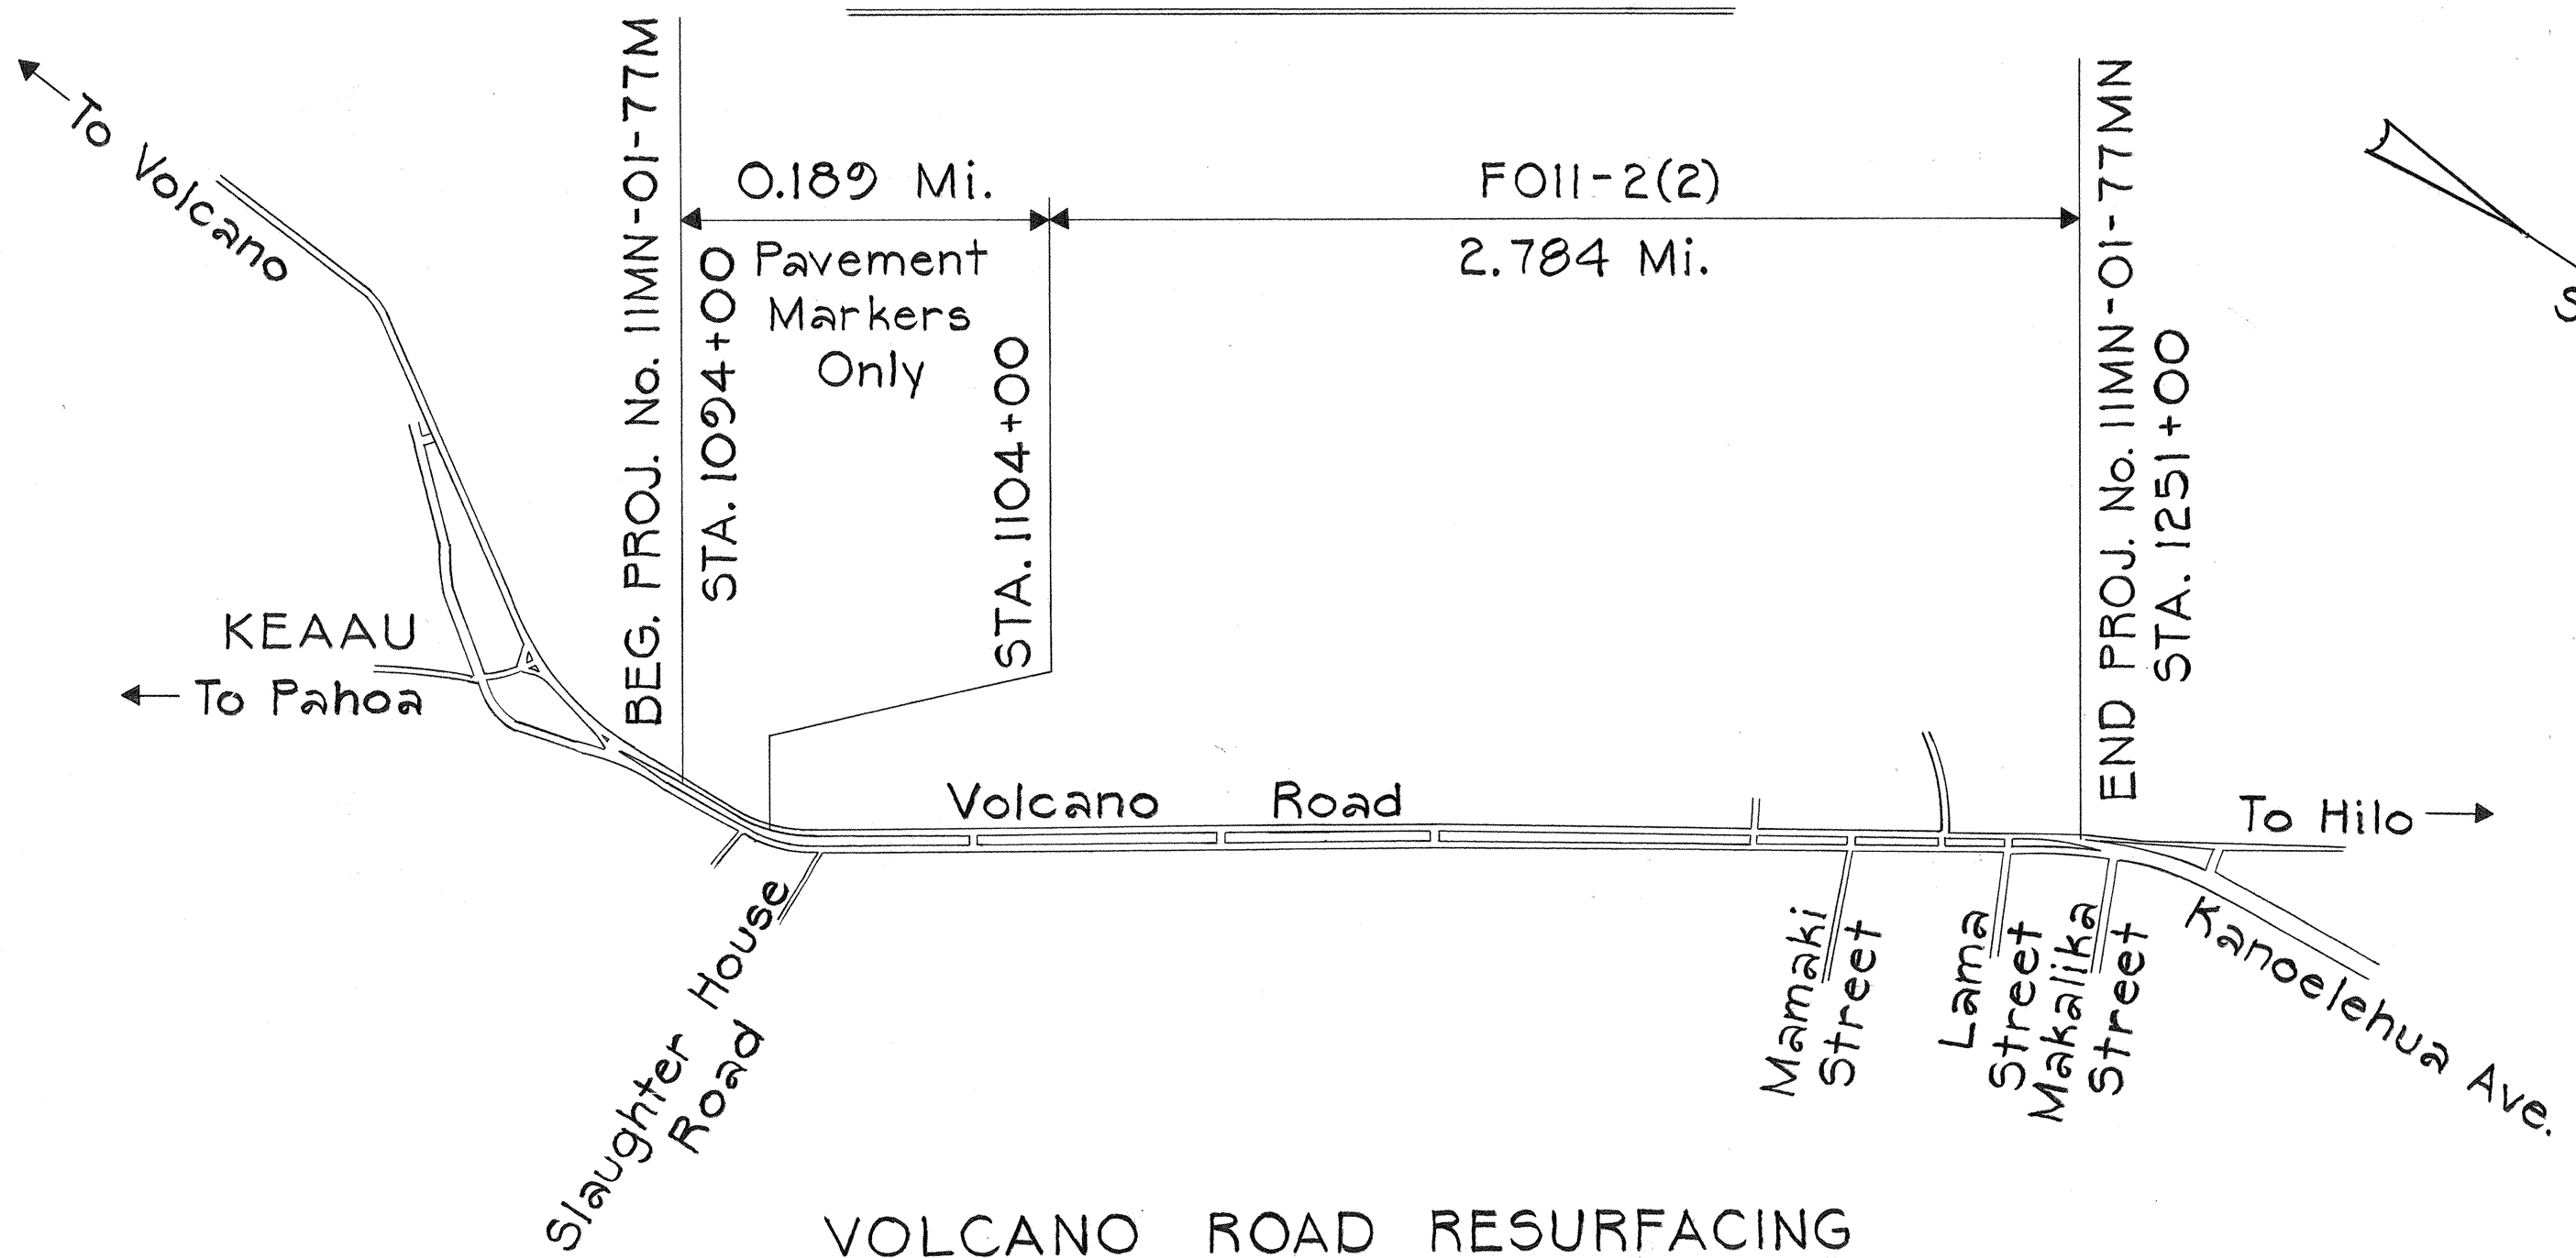

VOLCANO ROAD RESURFACING
PROJECT No. 11MN-01-77M

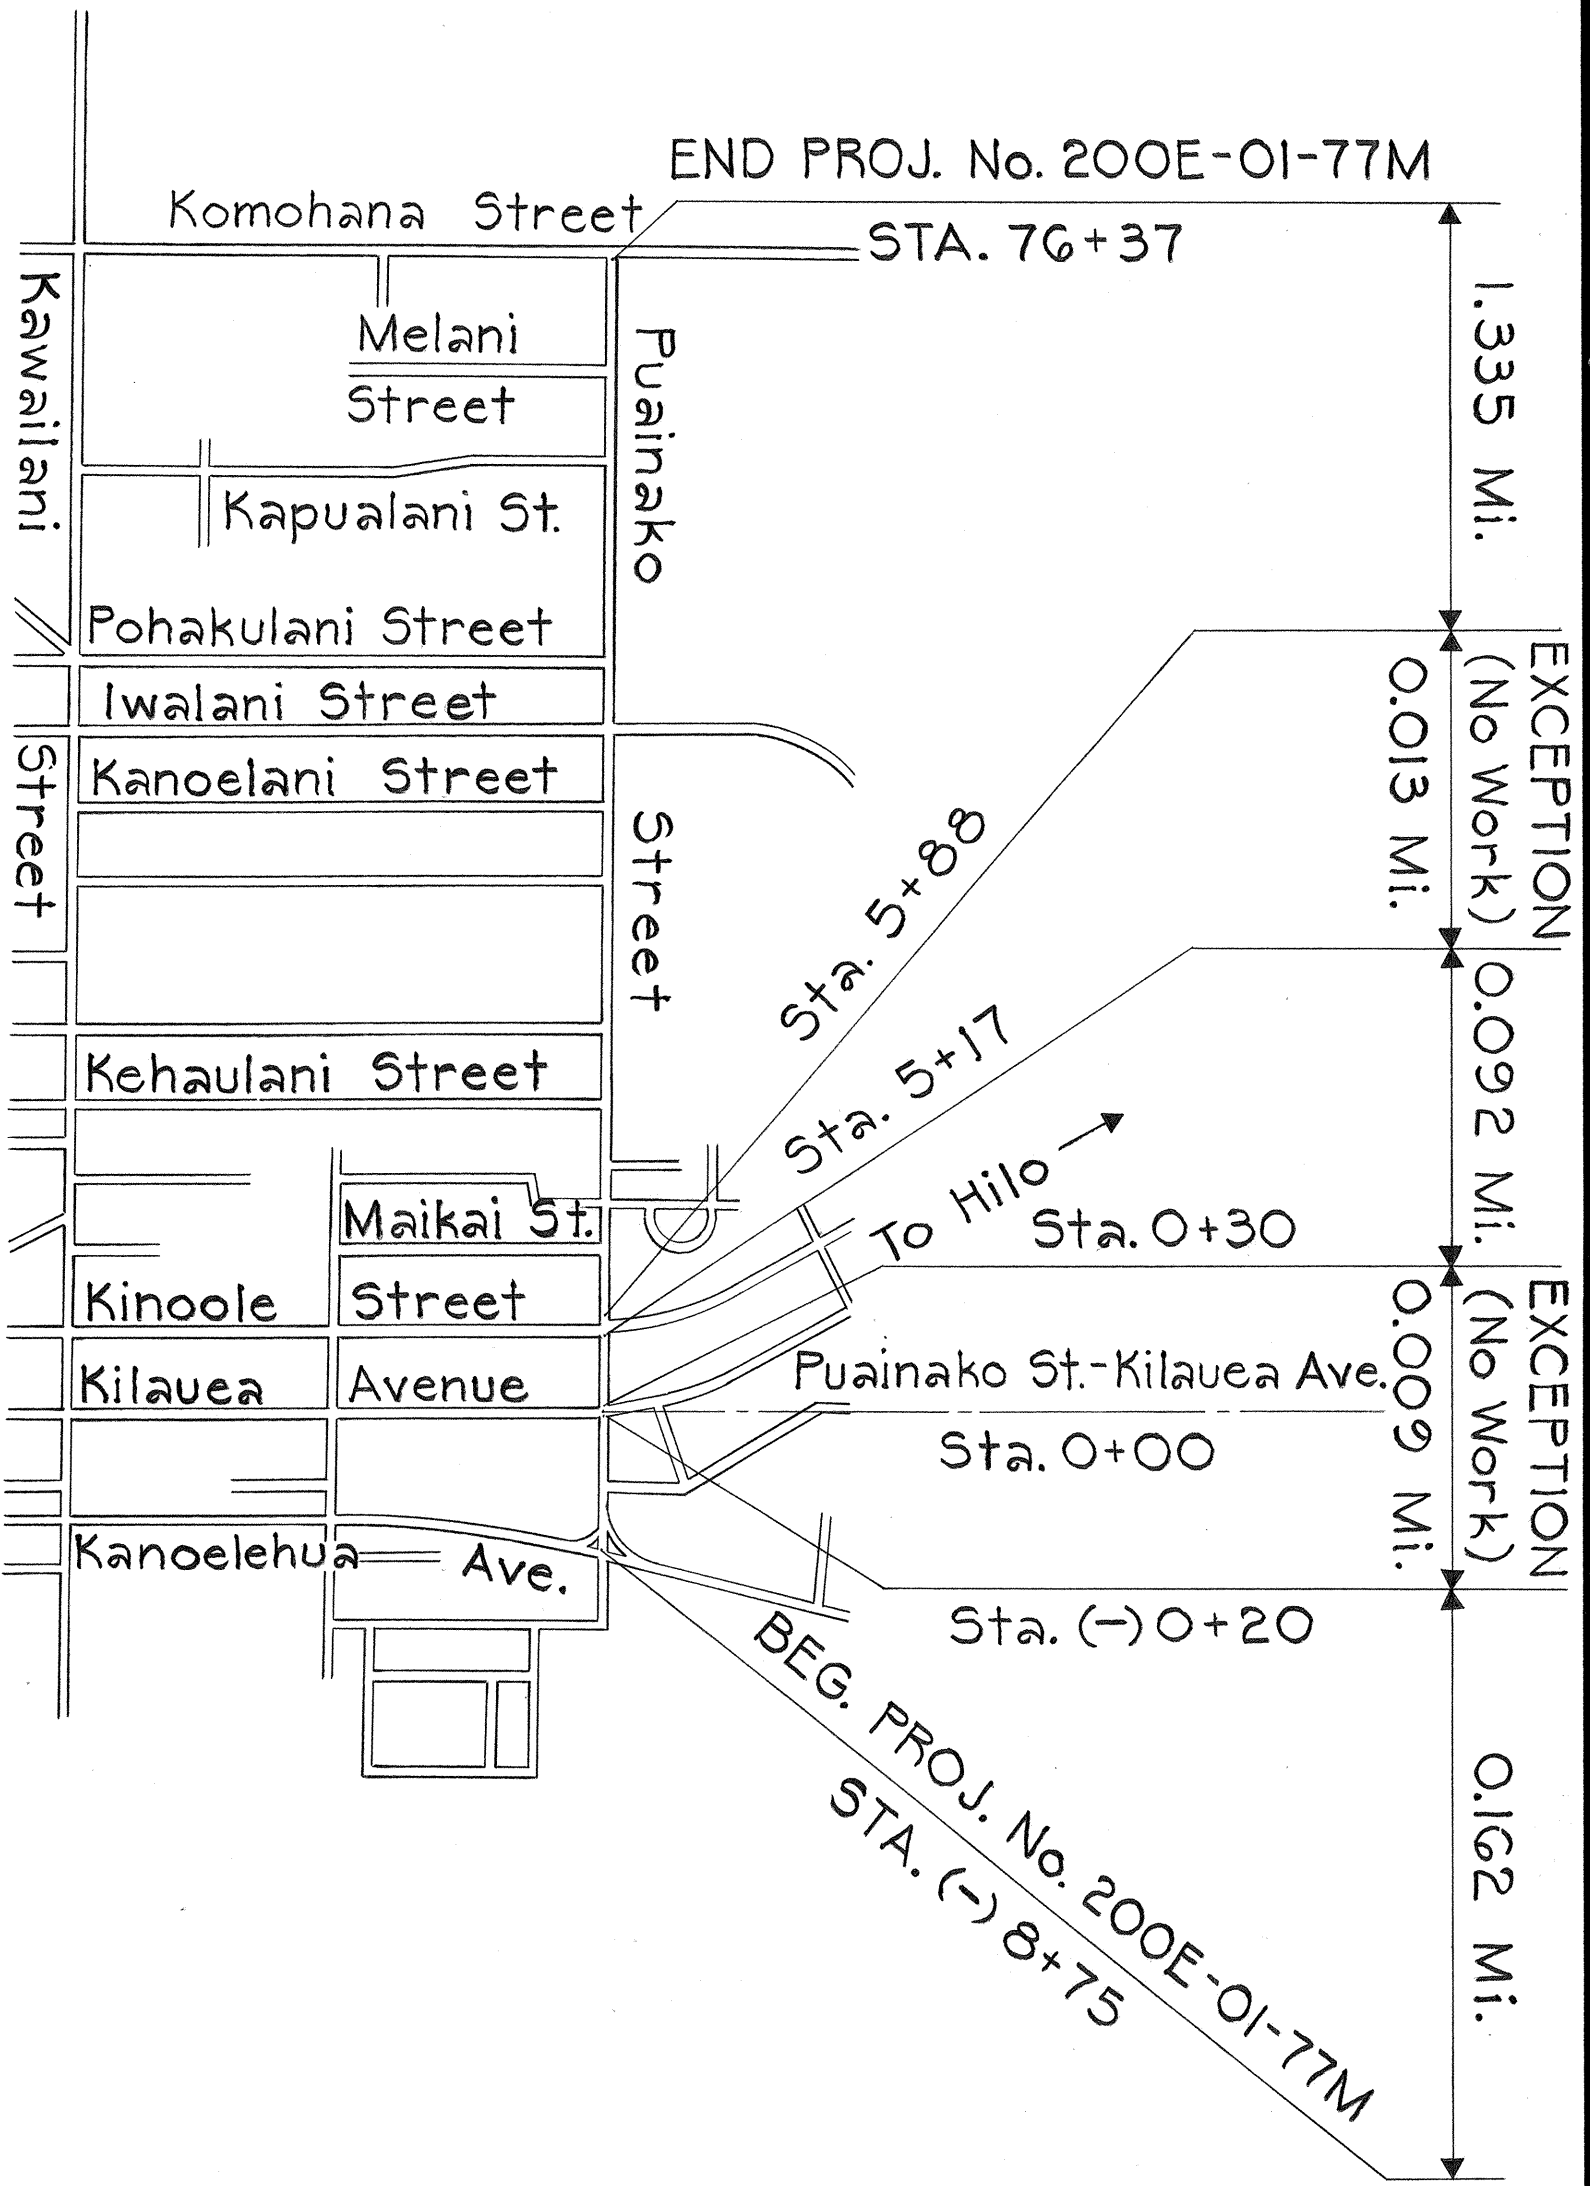

PUAINAKO STREET RESURFACING
PROJECT No. 200E-01-77M

STATE OF HAWAII
DEPARTMENT OF TRANSPORTATION
HIGHWAYS DIVISION

LAYOUT PLANS
PROJECT No. 270B-01-77M
PROJECT No. 11MN-01-77M
PROJECT No. 200E-01-77M
Scale: As Shown Date: Aug. 5, 1976
SHEET NO. 1 OF 1 SHEETS

SURVEY PLOTTED BY	DATE
DRAWN BY	
DESIGNED BY	
CHECKED BY	
ORIGINAL PLAN	
NOTE BOOK	
No.	